

CLIENT APPROVAL

Signature: _____ Date: _____
 Name: CLIENT NAME
 Title: CLIENT TITLE
 Company: CLIENT

no.	date	revision
01	27/FEB/2013	ZONING BY-LAW SUBMISSION

It is the responsibility of the appropriate contractor to check and verify all dimensions on site and report all errors and/or omissions to the engineer.
 All contractors must comply with all

Do not scale drawings.
 This drawing may not be used for construction until signed.
 Copyright reserved.




BARRY J. HOBIN & ASSOCIATES INCORPORATED
 63 PAMILIA STREET
 OTTAWA, ONT. K1S 3K7

PROJECT: **COPE DRIVE COMMERCIAL DEVELOPMENT**
 Ottawa, Ontario


DRAWING TITLE: **BLOCK A**

DRAWN	DATE	SCALE
LC	02/22/13	1:200


PROJECT: 0012.42
 DRAWING NO.
A3.3
 REVISION NO.

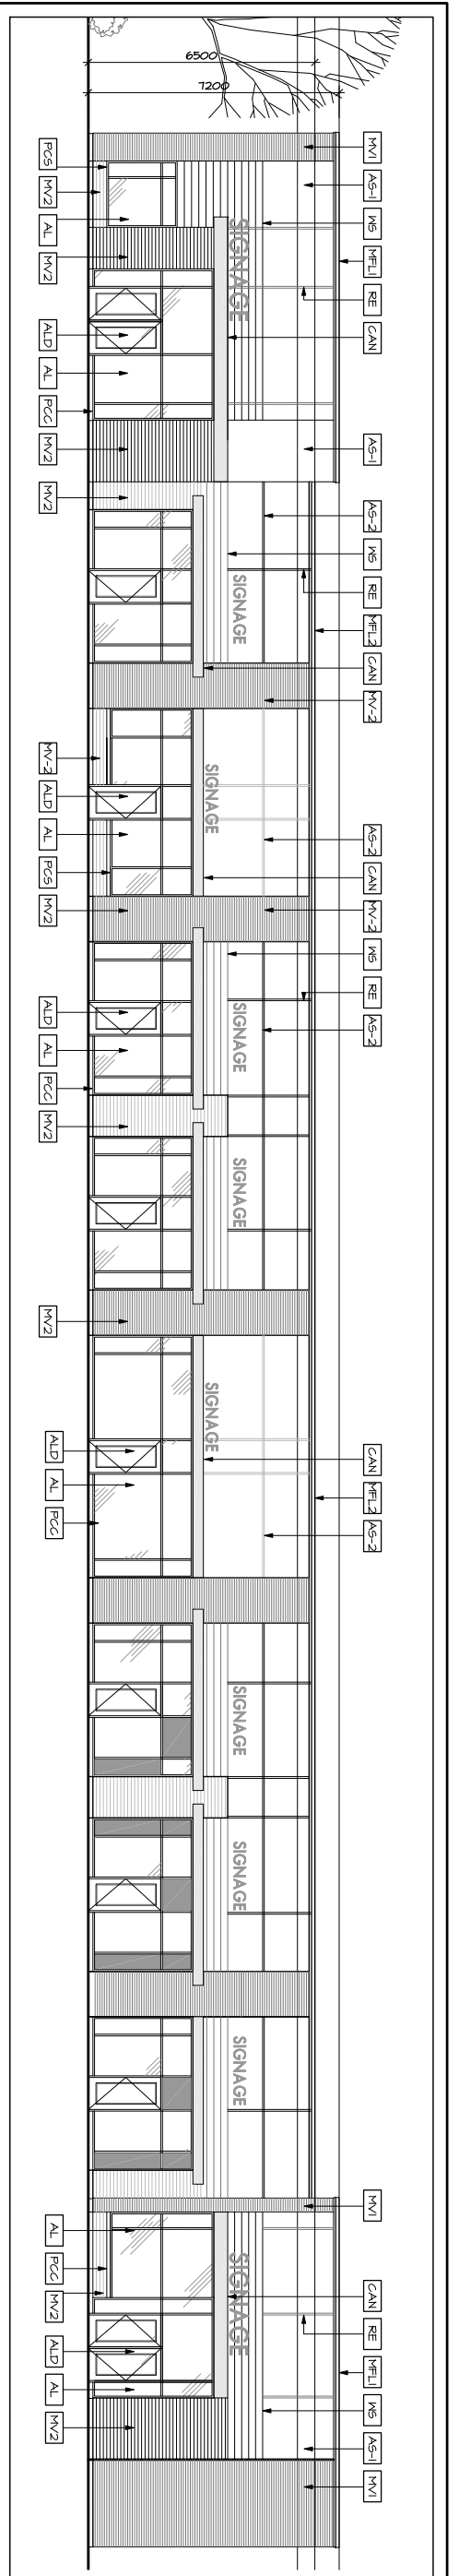


1 SOUTH ELEVATION
 A3.3 1:200

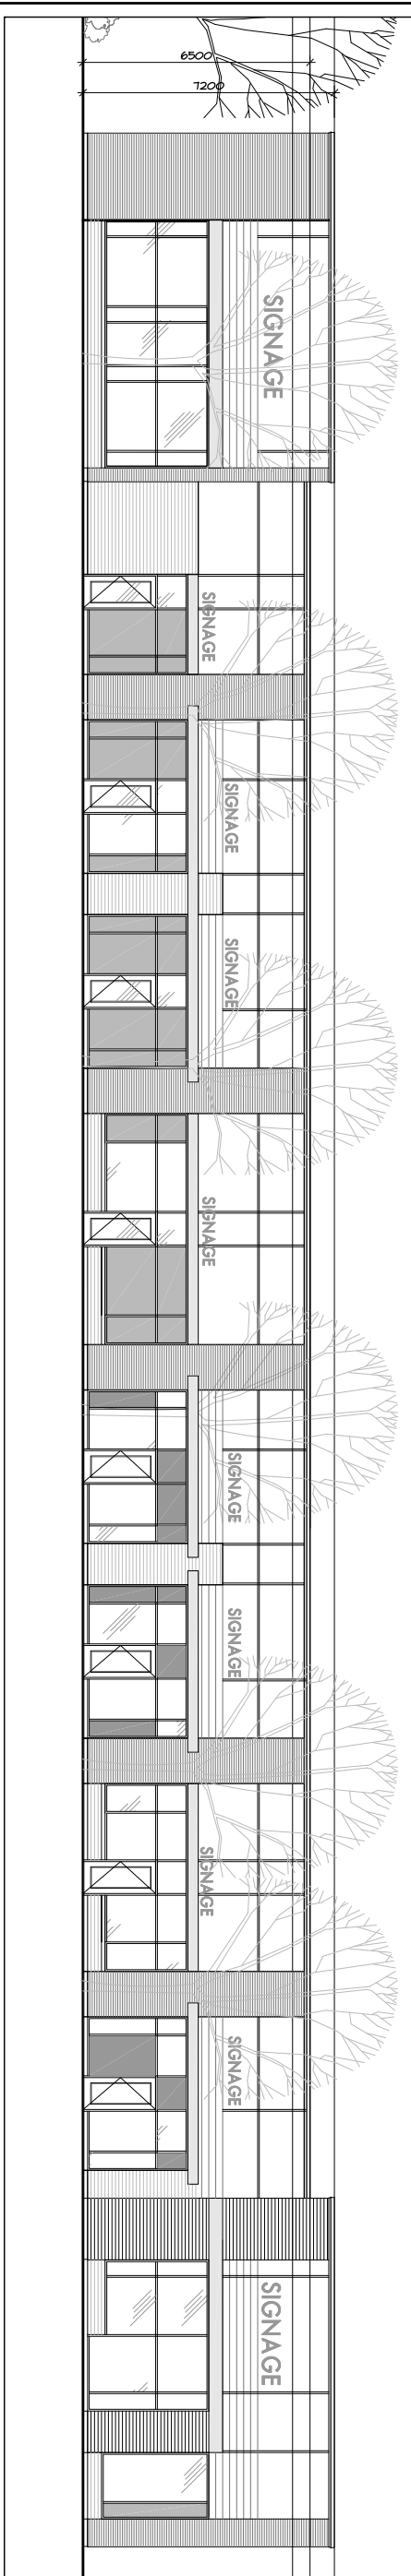

2 NORTH ELEVATION
 A3.3 1:200

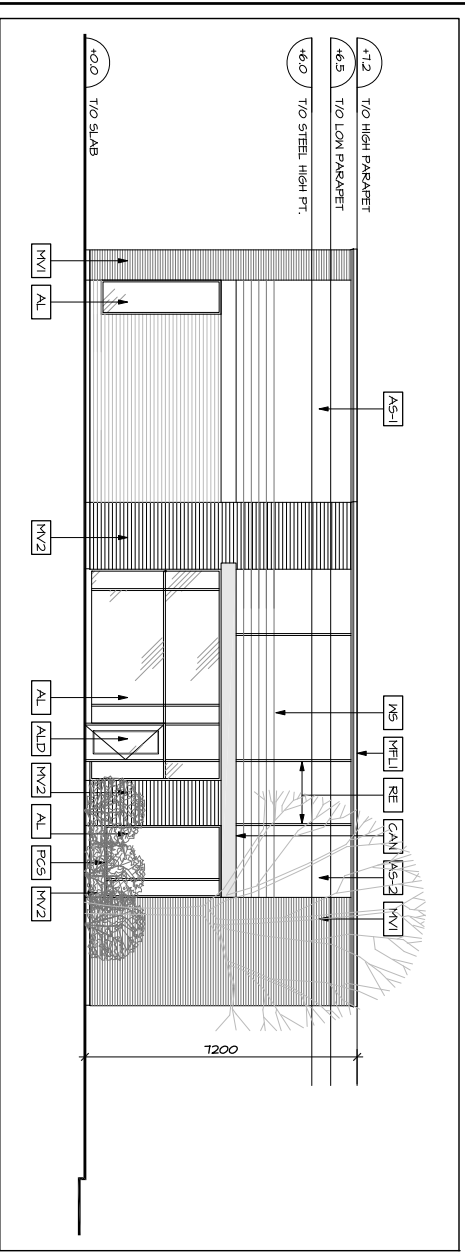

3 WEST ELEVATION
 A3.3 1:200

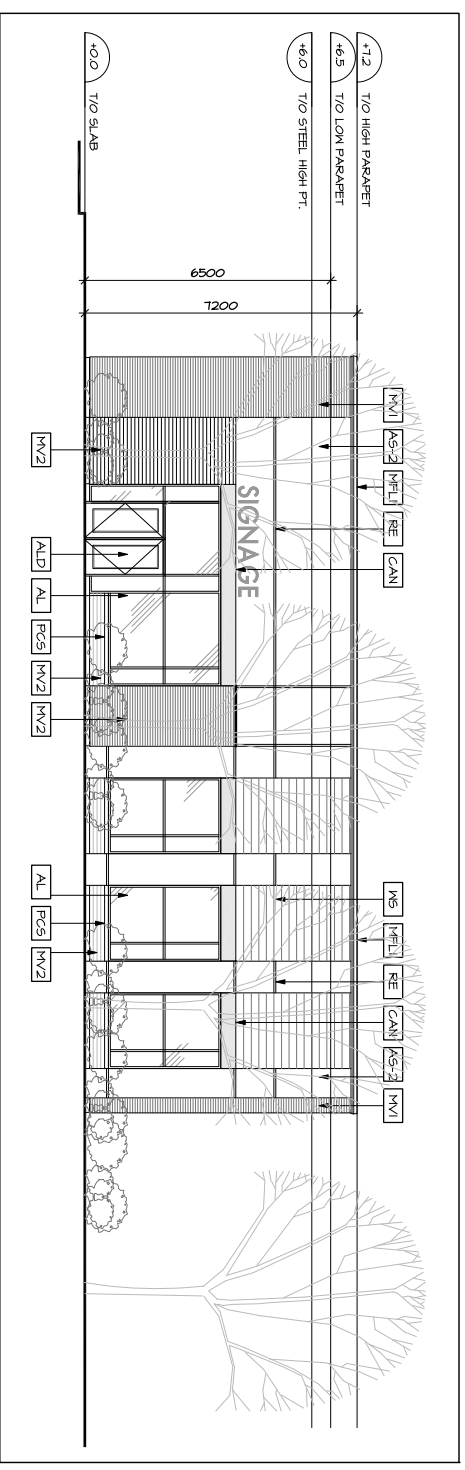

4 EAST ELEVATION
 A3.3 1:200

- LIST OF MATERIALS:**
- | | | | | | | | |
|------|---|------|--------------------------------|------|------------------------------|-----|--------------------------------|
| AL | ALUMINUM CURTAINWALL FRAMING AND GLAZING | BC1 | CONCRETE-ENCASED STEEL BOLLARD | WF2 | PREFINISHED METAL FLASHING 2 | RE | 50 x 25 DEEP EIFS BEVEL |
| ALD | CLEAR ANODIZED ALUMINUM DOOR | CAN | CANOPY | WV-1 | MASONRY VENEER TYPE 1 | MS | PREFINISHED HORIZ. WOOD SIDING |
| ALS | GLASS SPANREL PANE / CM GALV. METAL BACKPAN | EC | EXPOSED CONCRETE | WV-2 | MASONRY VENEER TYPE 2 | FCS | PRECAST CONCRETE CURB |
| AS-1 | ACRYLIC EIFS FINISH-COLOR 1 | HMD | HOLLOW METAL DOOR | FCS | PRECAST CONCRETE SILL | | |
| AS-2 | ACRYLIC EIFS FINISH-COLOR 2 | WF-1 | PREFINISHED METAL FLASHING 1 | FCS | PRECAST CONCRETE SILL | | |