




1 NORTH ELEVATION - MAIN ENTRY  
A3.4 1:250

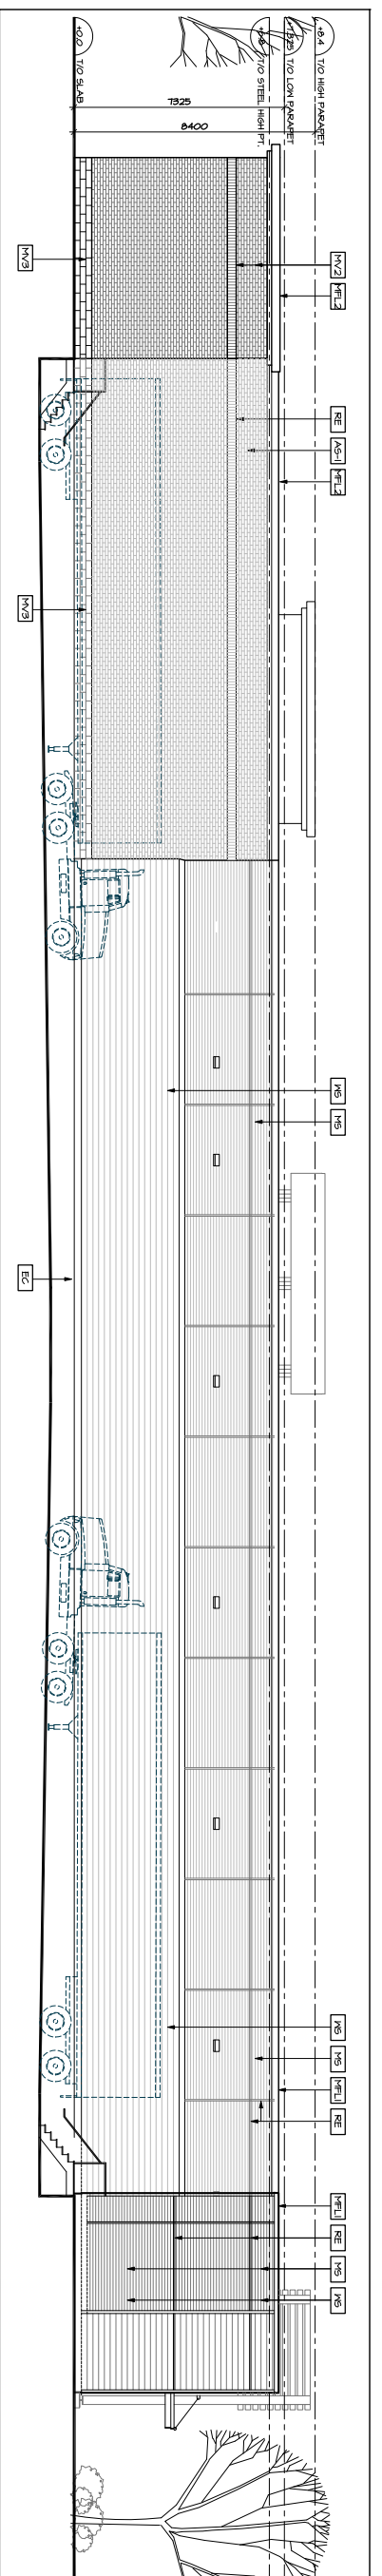

2 SOUTH ELEVATION - LOADING  
A3.4 1:250

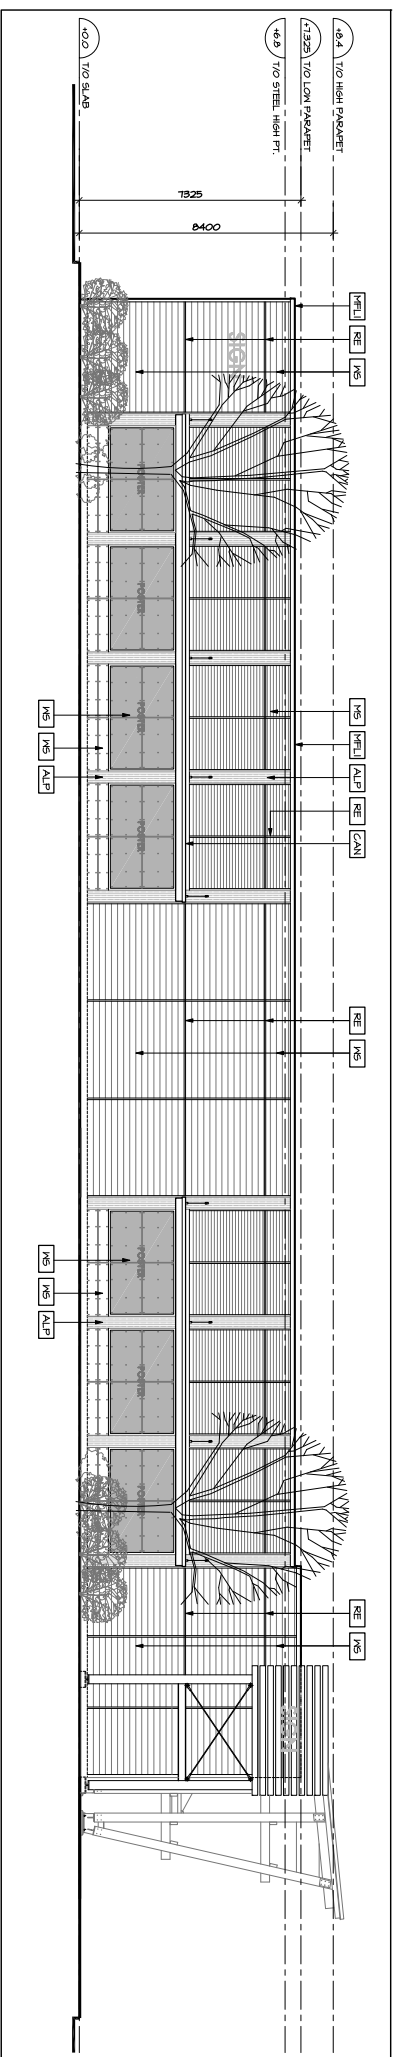

3 EAST ELEVATION  
A3.4 1:250

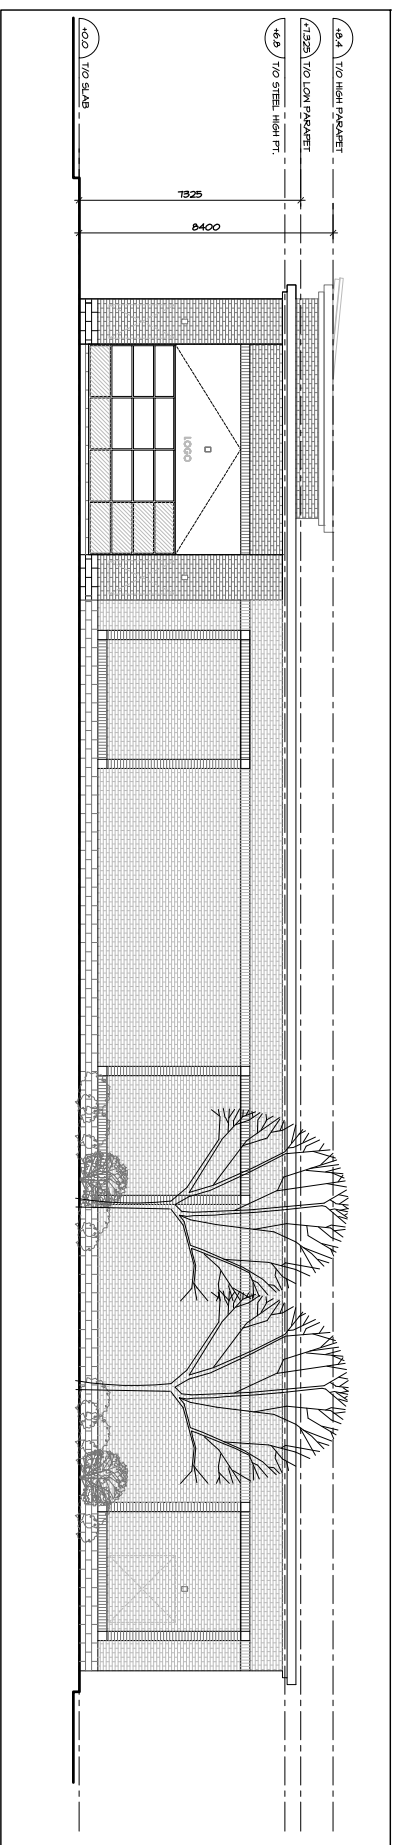

4 WEST ELEVATION  
A3.4 1:250

LIST OF MATERIALS:

AL	ALUMINUM CURTAINWALL FRAMING AND GLAZING	MS	PREFINISHED METAL FLASHING 2
ALD	CLEAR ANODIZED ALUMINUM DOOR	MS	GALVANIZED METAL SIDING
ALF	ALUMINUM CLOSURE PANEL	N/1	MASONRY VENEER TYPE 1
ALP	FITTED GLASS PANEL	N/2	MASONRY VENEER TYPE 2
ALS	GLASS SPANDREL PANEL, 6/8 GALV. METAL BACKSPAN	N/3	MASONRY VENEER TYPE 3
AS-1	ACRYLIC EIFS FINISH-COLOR 1	OH	OVERHEAD DOOR
AS-2	ACRYLIC EIFS FINISH-COLOR 2	FCC	PRECAST CONCRETE CURB
BOL	CONCRETE-ENCASED STEEL BOLLARD	FCS	PRECAST CONCRETE SILL
CAN	CANOPY	RE	50 x 25 DEEP EIFS REVEAL
EC	EXPOSED CONCRETE	WP	PREFINISHED WOOD PANEL
HM	HOLLOW METAL DOOR	MS	PREFINISHED HORIZ. WOOD SIDING
MF1	PREFINISHED METAL FLASHING 1		



CLIENT APPROVAL

Signature: \_\_\_\_\_ Date: \_\_\_\_\_  
Name: CLIENT NAME  
Title: CLIENT TITLE  
Company: CLIENT

no.	date	revision
01	27FEB2013	ZONING BY-LAW SUBMISSION

It is the responsibility of the appropriate contractor to check and verify all dimensions on site and report all errors and/or omissions to the engineer.  
All contractors must comply with all  
Do not scale drawings.  
This drawing may not be used for construction until signed.  
Copyright reserved.



613-238-7200 Fax: 613-235-2005  
Email: mail@hobinarc.com

PROJECT  
COPE DRIVE  
COMMERCIAL  
DEVELOPMENT  
Ottawa, Ontario

DRAWING TITLE  
BLOCK C

DRAWN	DATE	SCALE
LC	02/22/13	1:250

A3.4  
REVISION NO.