



2 SIDE ENTRANCE ELEVATION
A3.0 1:20

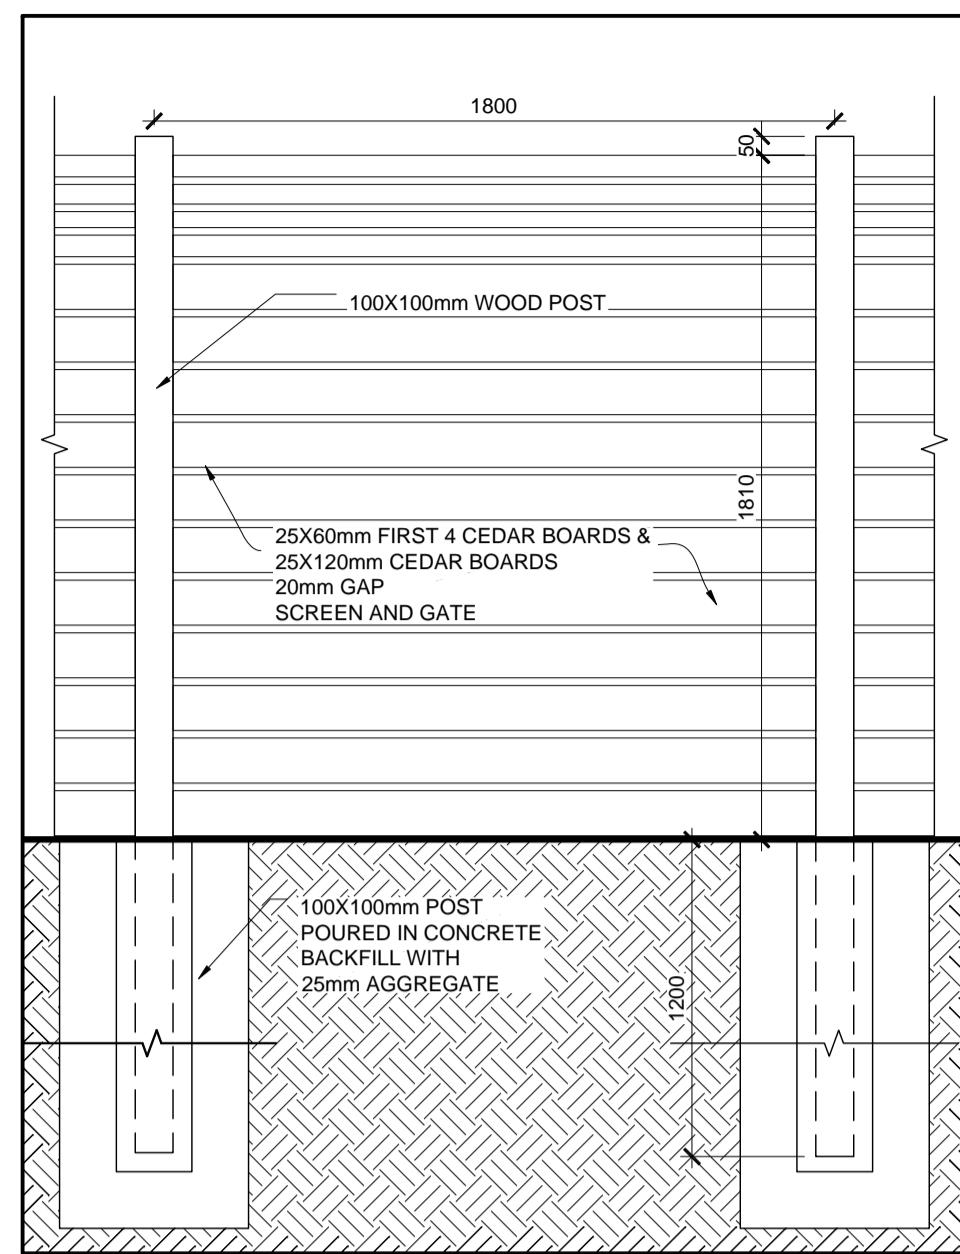


3 TYP. WOOD FENCE
A3.0 1:20

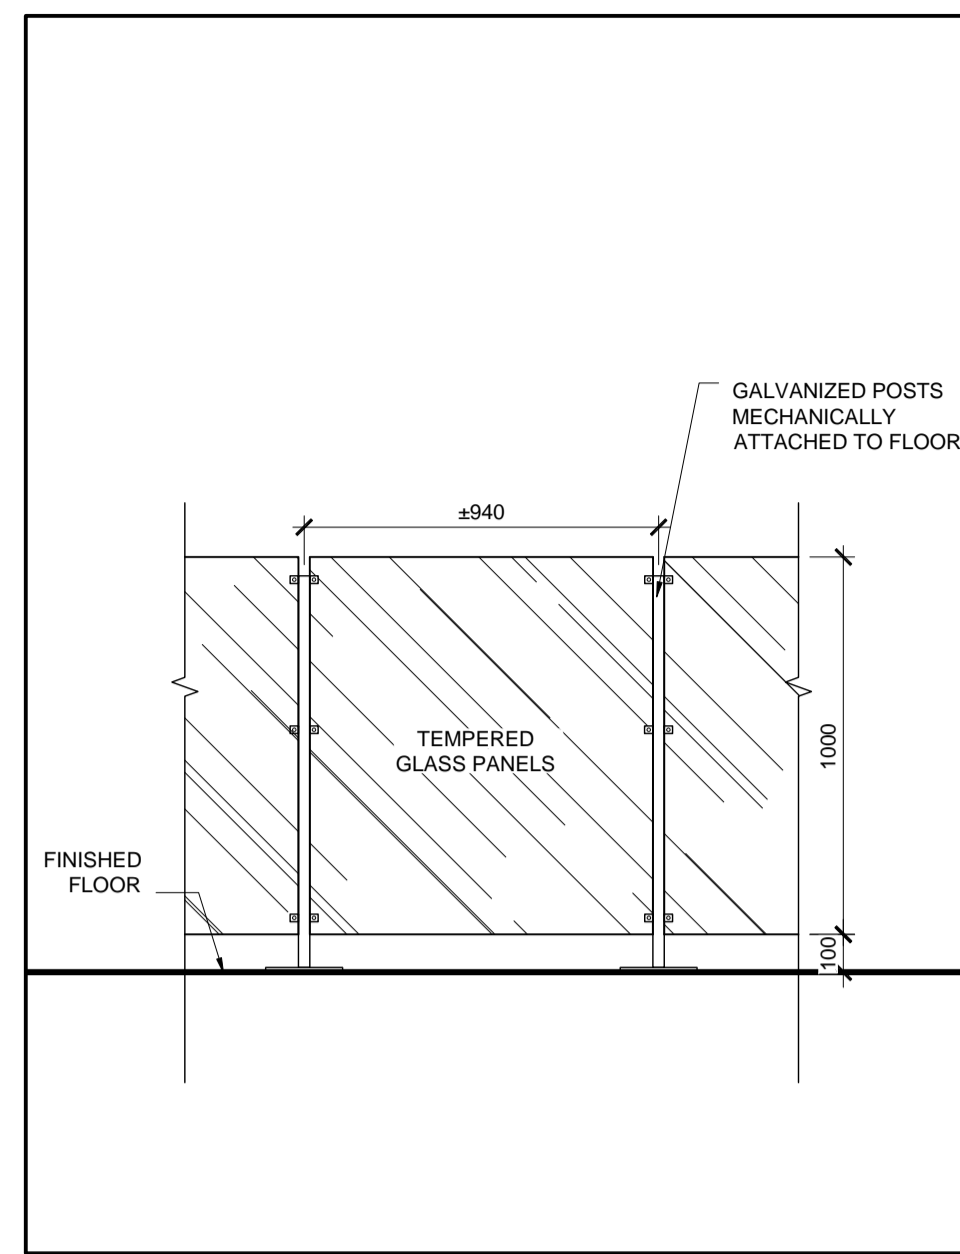

4 TYP. GLASS PANEL RAILING
A3.0 1:20



5 RESERVED
A3.0 1:20

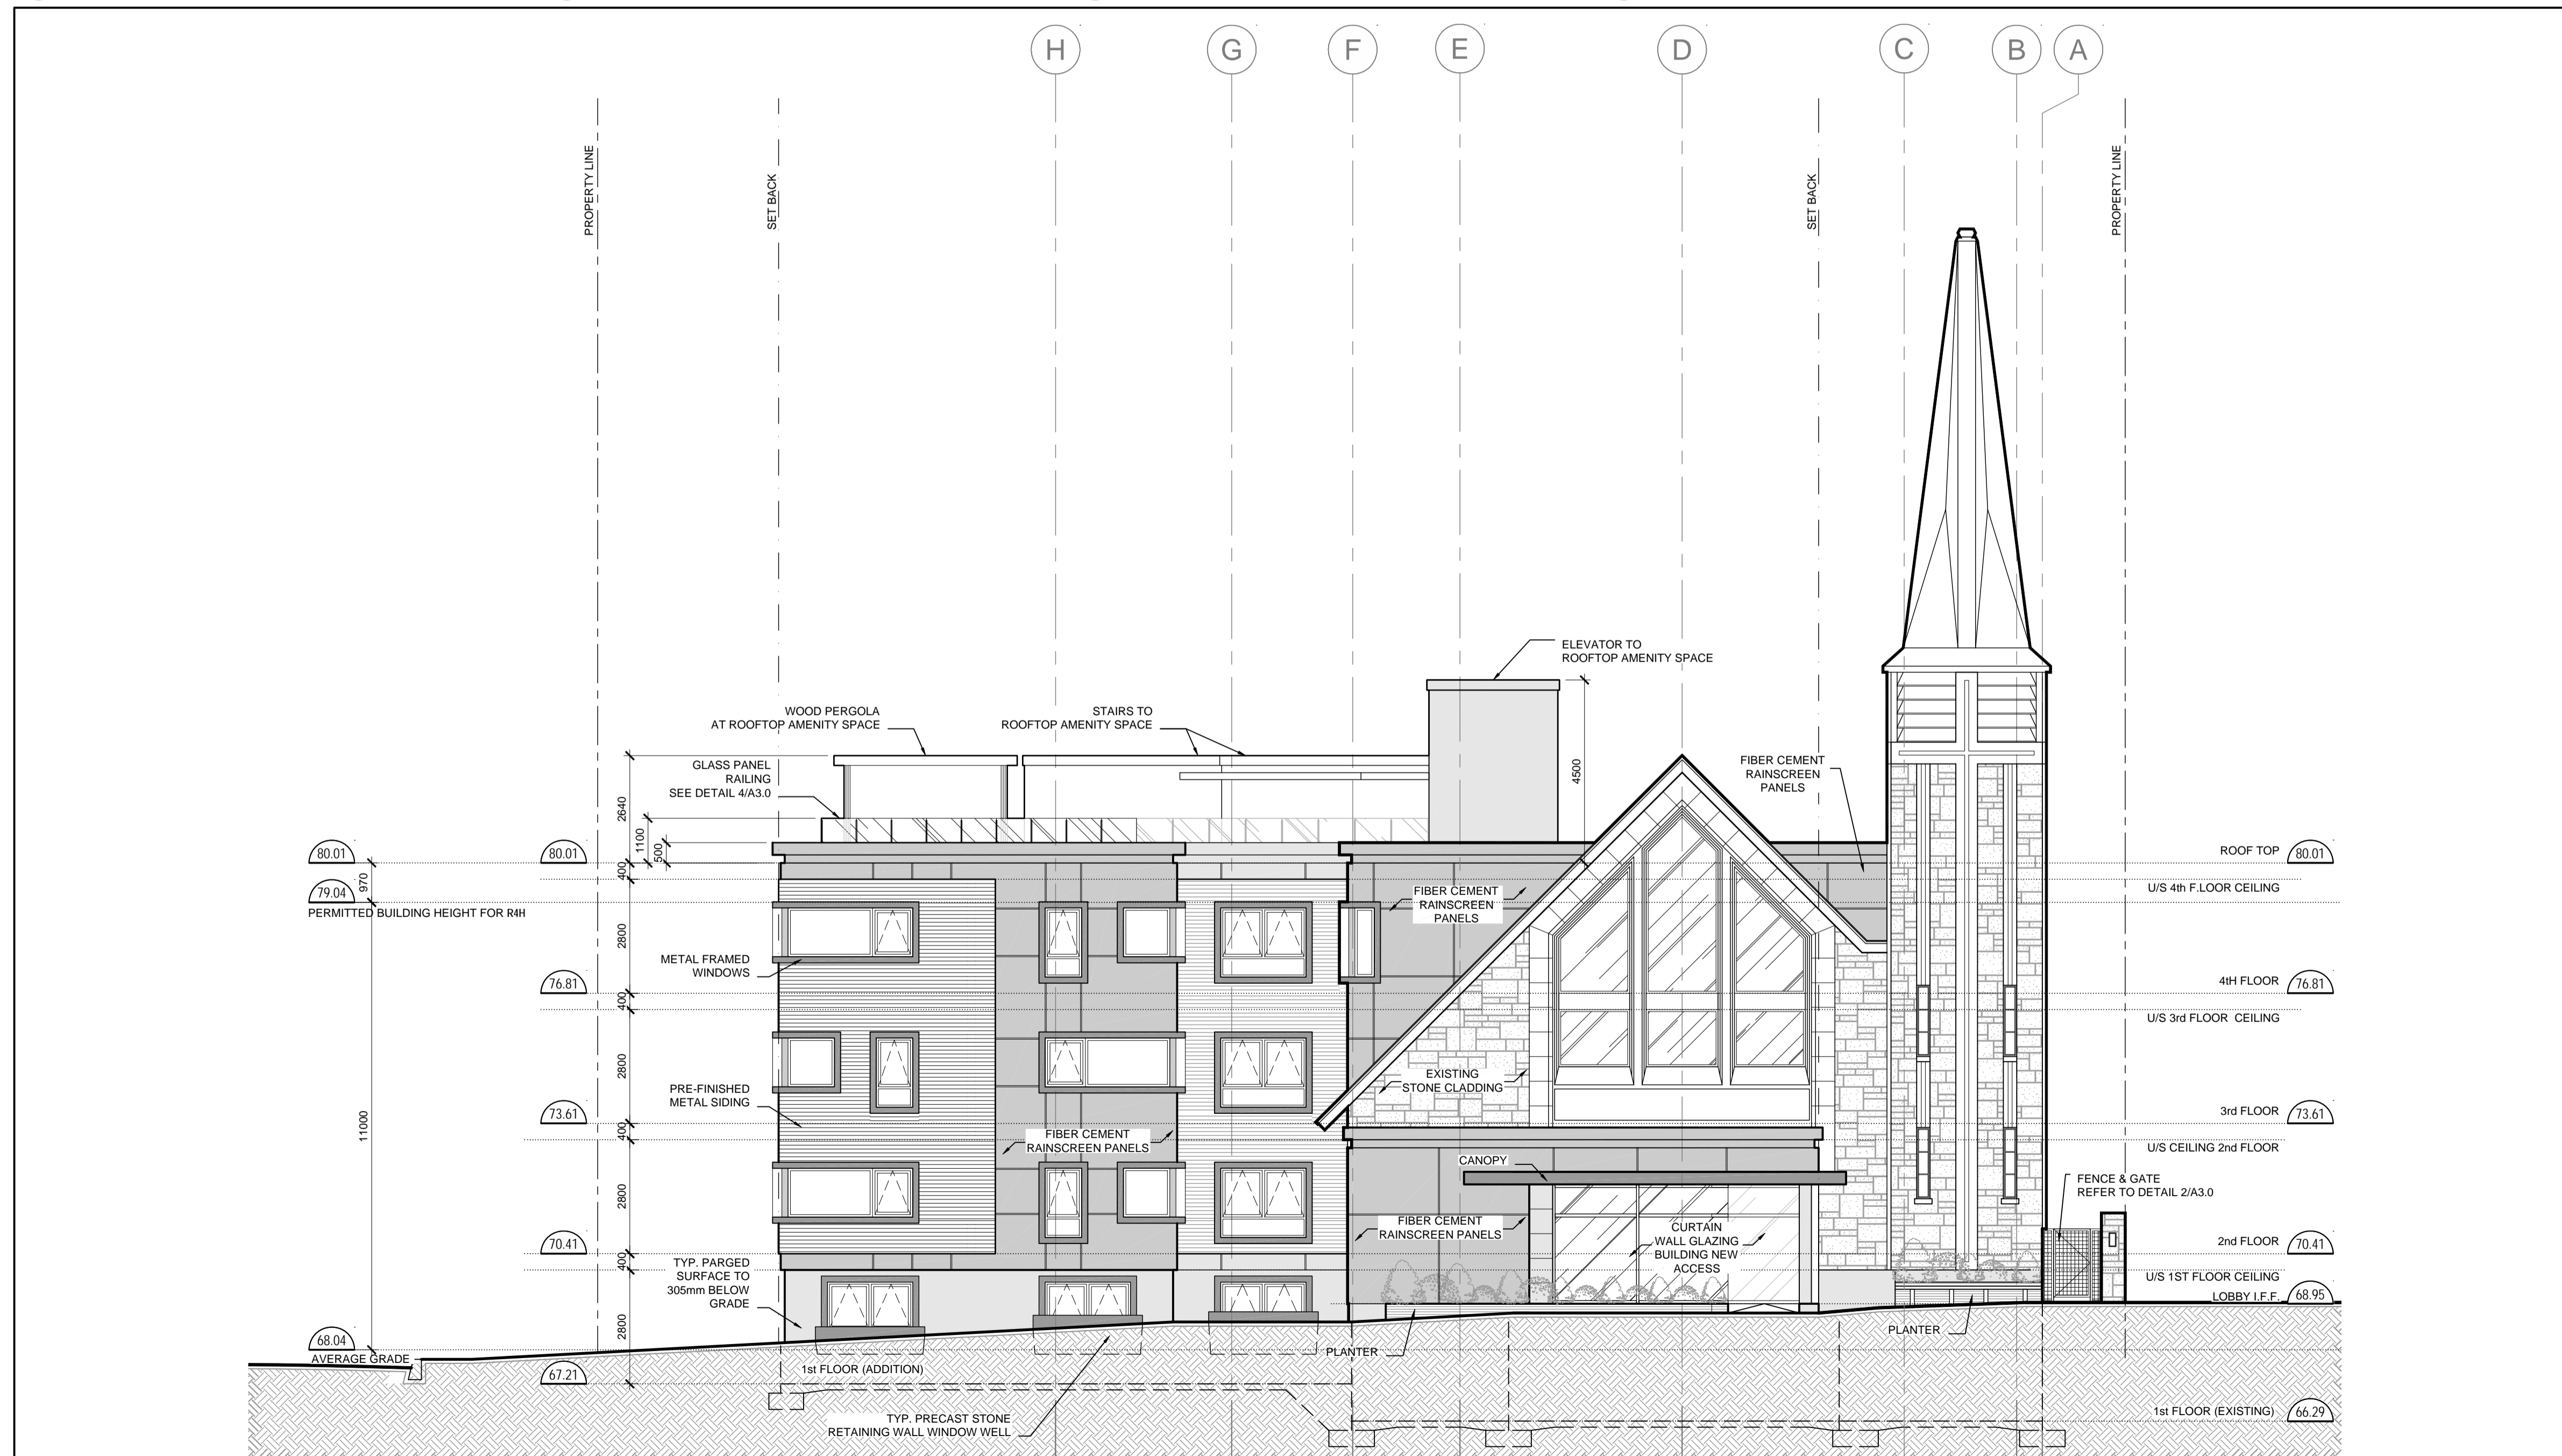

1 SOUTH ELEVATION
A3.0 1:100

SEAL:

| | | |
|----|----------------------|-----------------|
| 01 | ISSUED FOR SITE PLAN | AUGUST 12, 2013 |
|----|----------------------|-----------------|

DRAWINGS COPYRIGHT ROBERTSON MARTIN ARCHITECTS
DO NOT COPY. DO NOT SCALE DRAWINGS.
ALL DIMENSIONS TO BE CHECKED AND VERIFIED.

NORTH:


PROJECT: 87 MANN AVE. ADAPTIVE REUSE

87 MANN OTTAWA, ONTARIO

DRAWING: SOUTH ELEVATION

DESIGNED BY: RM, LB APPROVED BY: RM
DRAWN BY: NB
DATE: MAY, 2013 SCALE: AS SHOWN
RMA PROJECT NUMBER: 13330 SHEET NUMBER: A-3.0

SEAL:

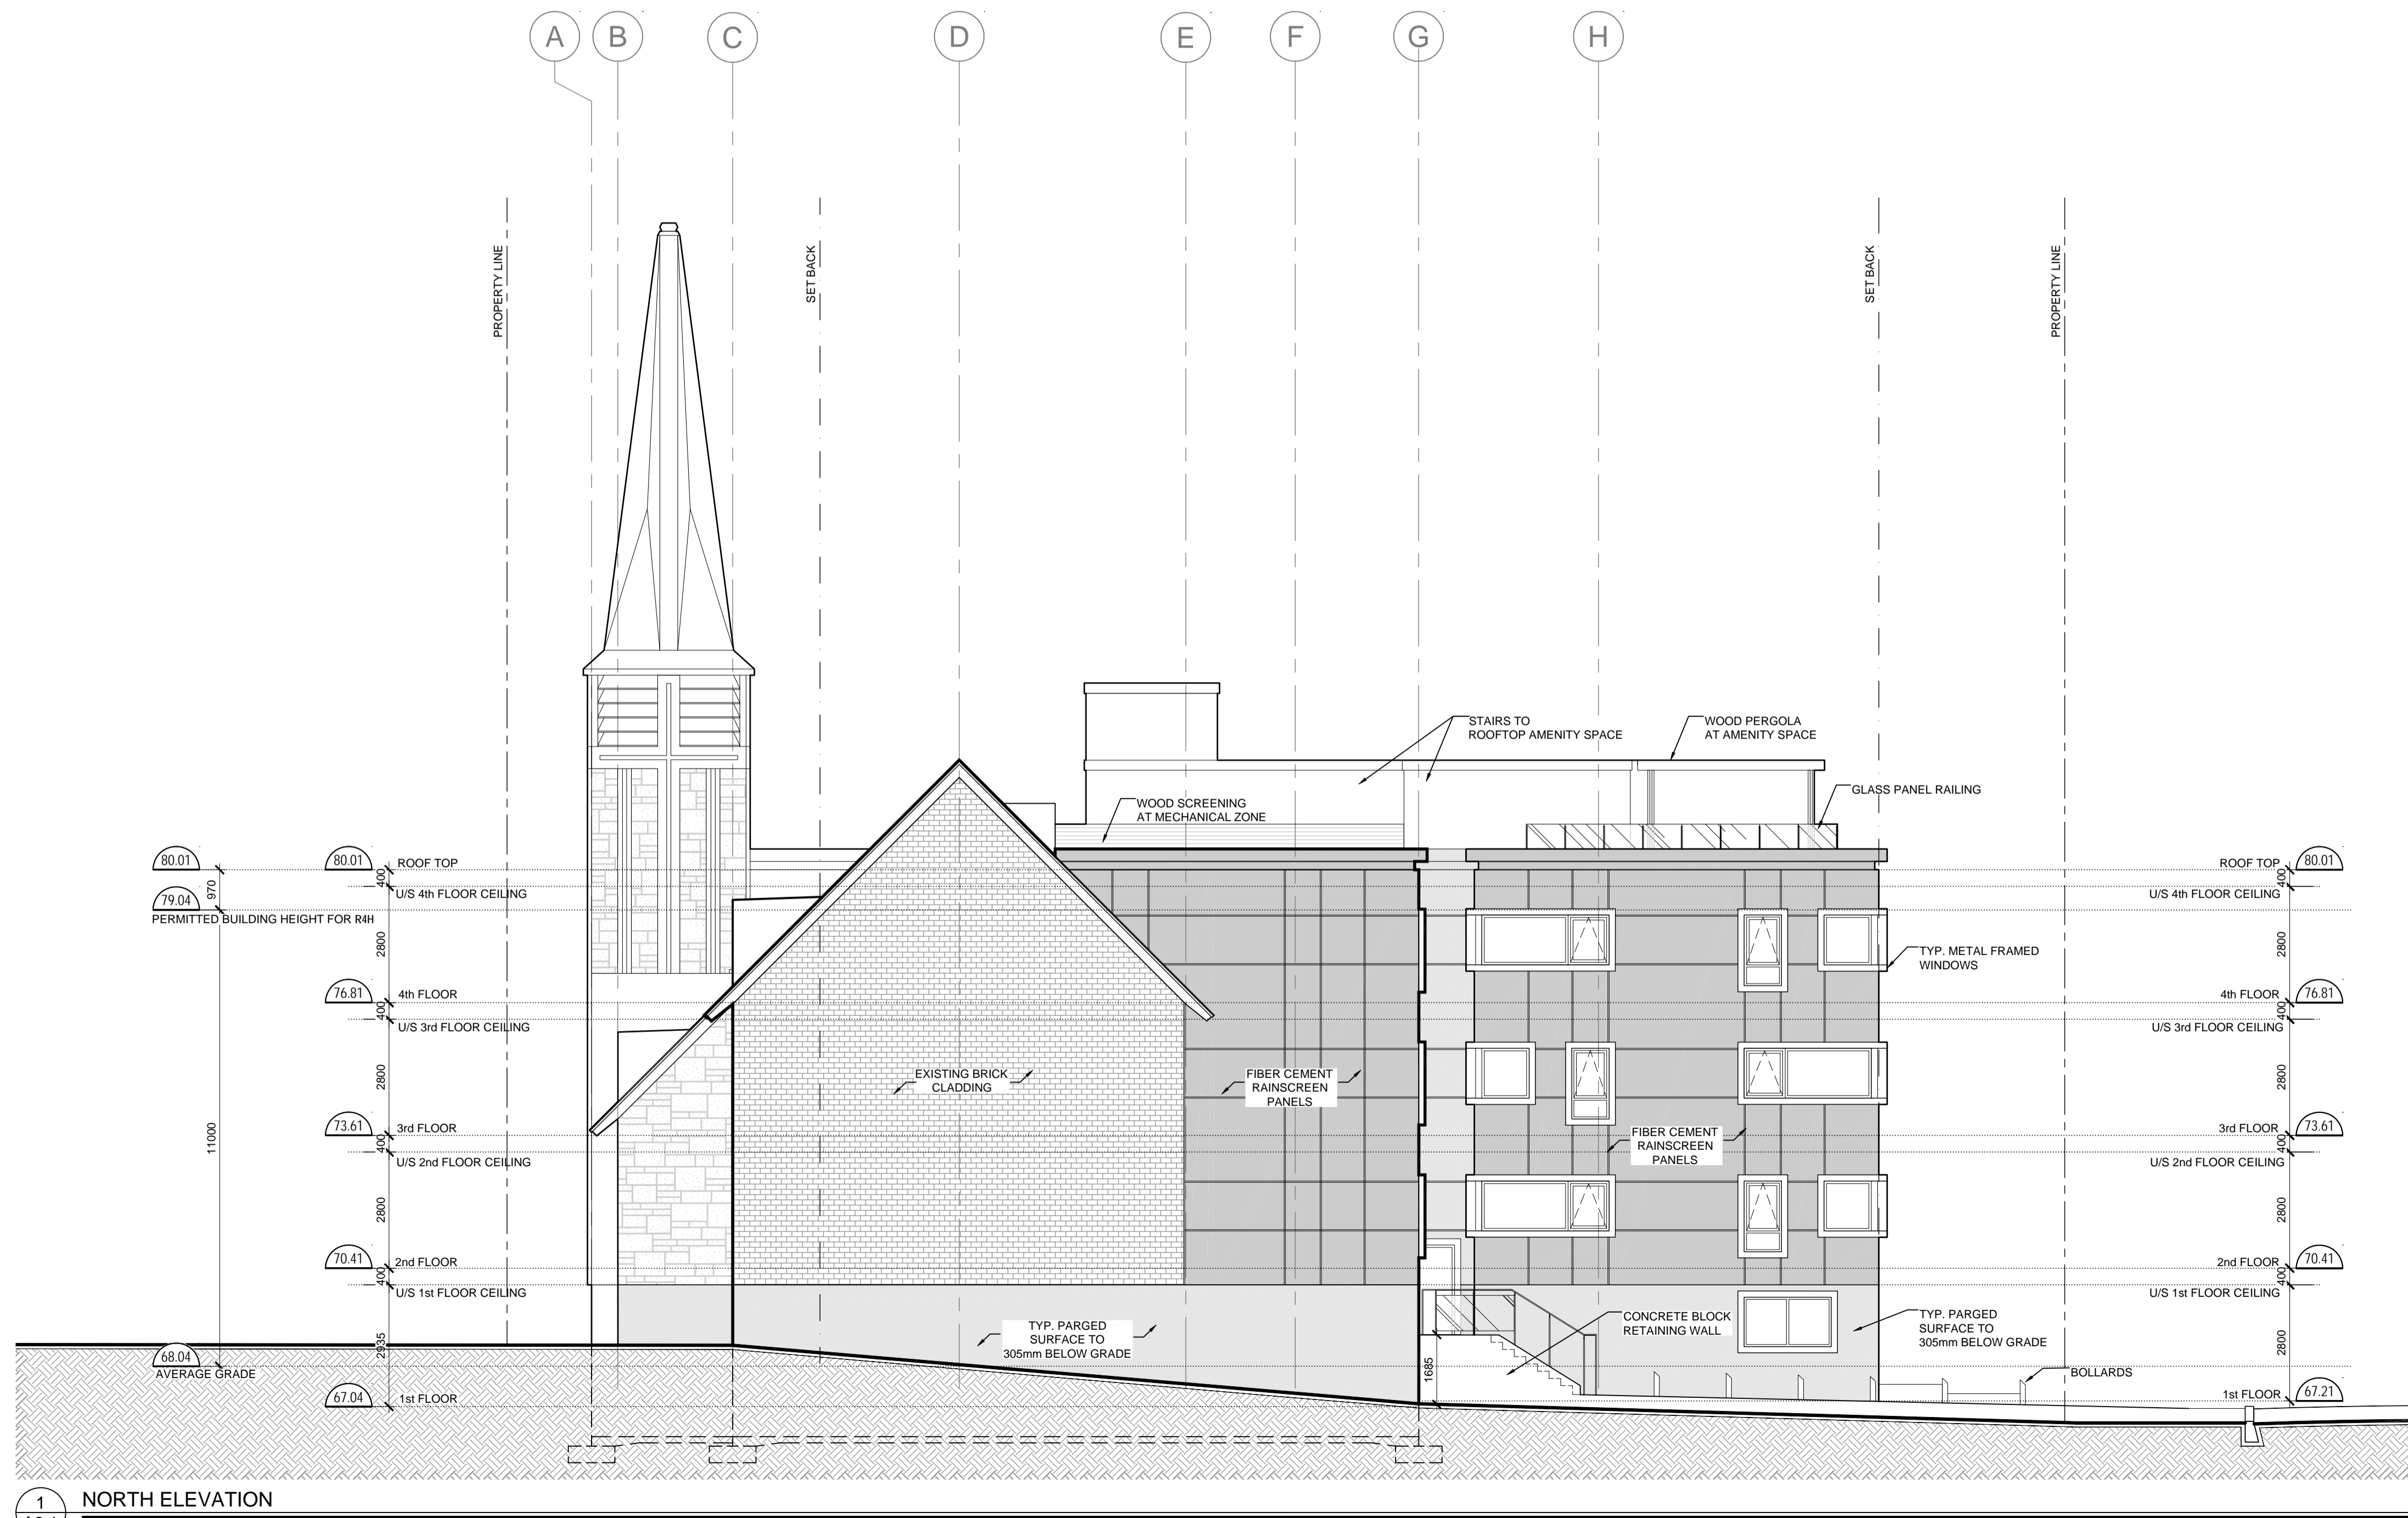

1 NORTH ELEVATION
 A3.1 1:100

| | | |
|----|----------------------|-----------------|
| 01 | ISSUED FOR SITE PLAN | AUGUST 12, 2013 |
|----|----------------------|-----------------|

DRAWINGS COPYRIGHT ROBERTSON MARTIN ARCHITECTS
 DO NOT COPY. DO NOT SCALE DRAWINGS.
 ALL DIMENSIONS TO BE CHECKED AND VERIFIED.

NORTH:


PROJECT: 87 MANN AVE. ADAPTIVE REUSE

87 MANN OTTAWA, ONTARIO

DRAWING: NORTH ELEVATION

DESIGNED BY: RM, LB APPROVED BY: RM
 DRAWN BY: NB
 DATE: MAY, 2013 SCALE: AS SHOWN
 RMA PROJECT NUMBER: 13330 SHEET NUMBER: A-3.1

SEAL:

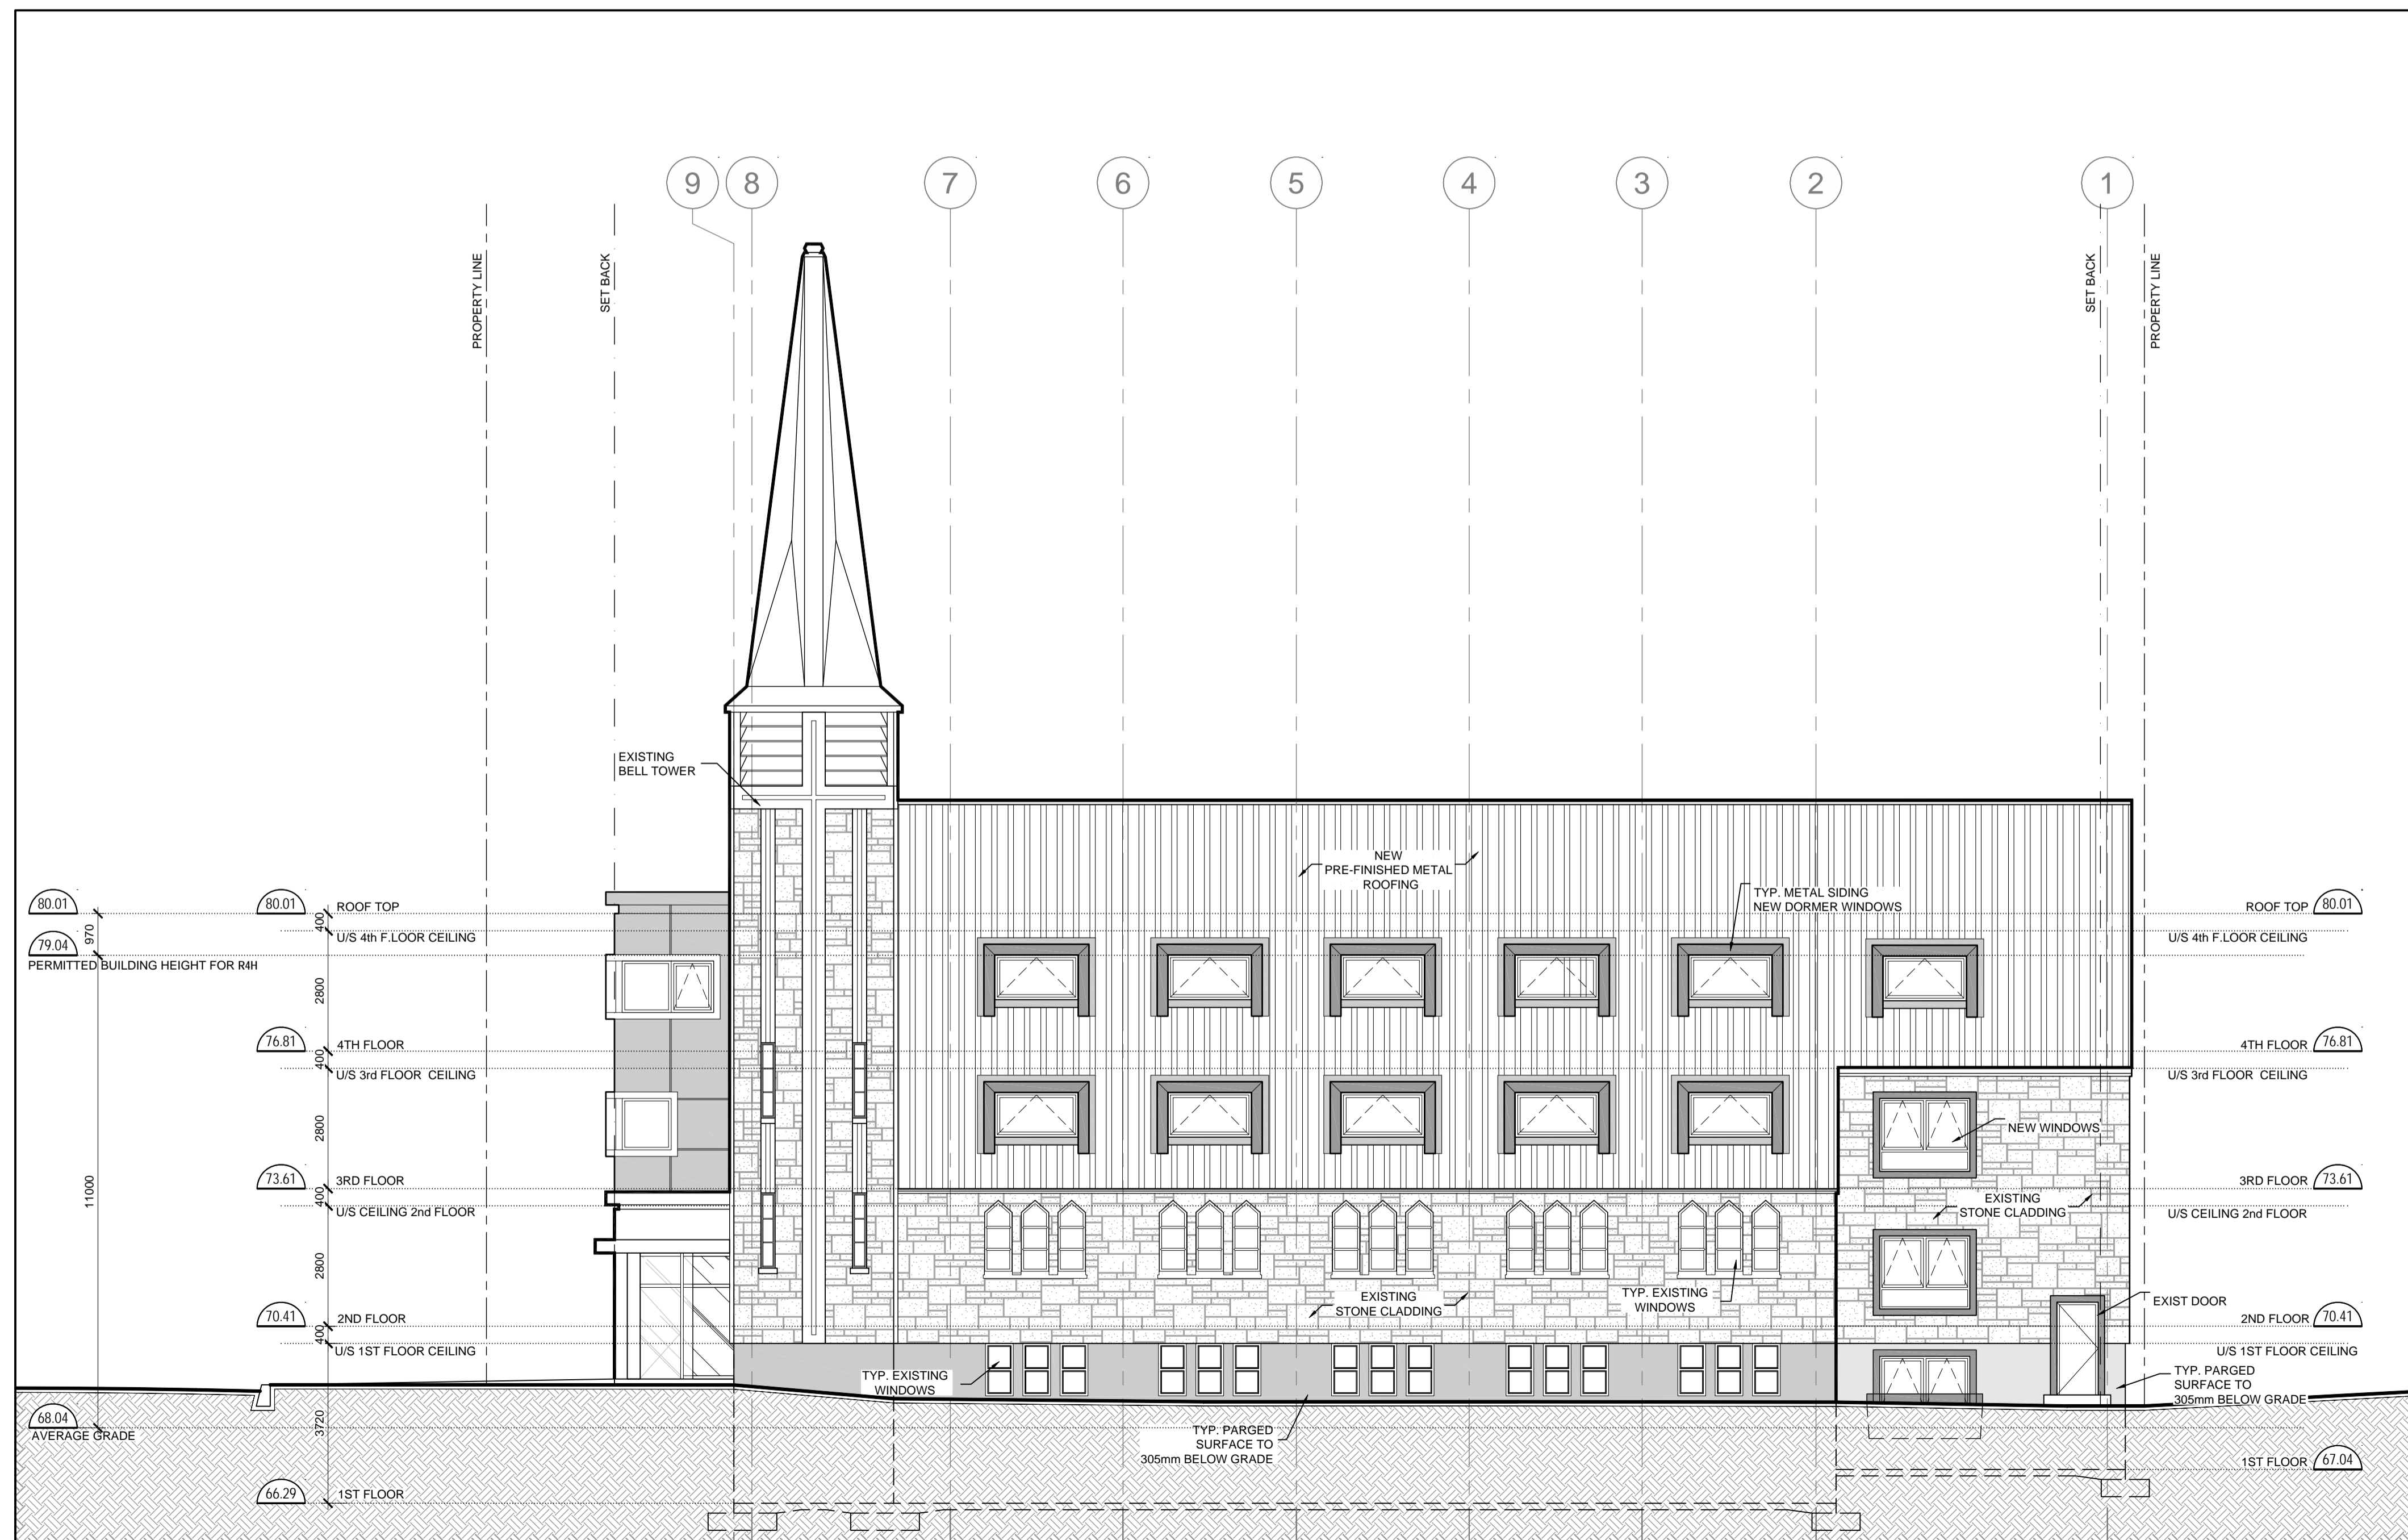

1 EAST ELEVATION
 A3.2 1:100

| | | |
|----|----------------------|-----------------|
| 01 | ISSUED FOR SITE PLAN | AUGUST 12, 2013 |
|----|----------------------|-----------------|

DRAWINGS COPYRIGHT ROBERTSON MARTIN ARCHITECTS
 DO NOT COPY. DO NOT SCALE DRAWINGS.
 ALL DIMENSIONS TO BE CHECKED AND VERIFIED

NORTH:


PROJECT: 87 MANN AVE. ADAPTIVE REUSE

87 MANN OTTAWA, ONTARIO

DRAWING: EAST ELEVATION

DESIGNED BY: RM, LB APPROVED BY: RM
 DRAWN BY: NB
 DATE: MAY, 2013 SCALE: AS SHOWN
 RMA PROJECT NUMBER: 13330 SHEET NUMBER: A-3.2

SEAL:

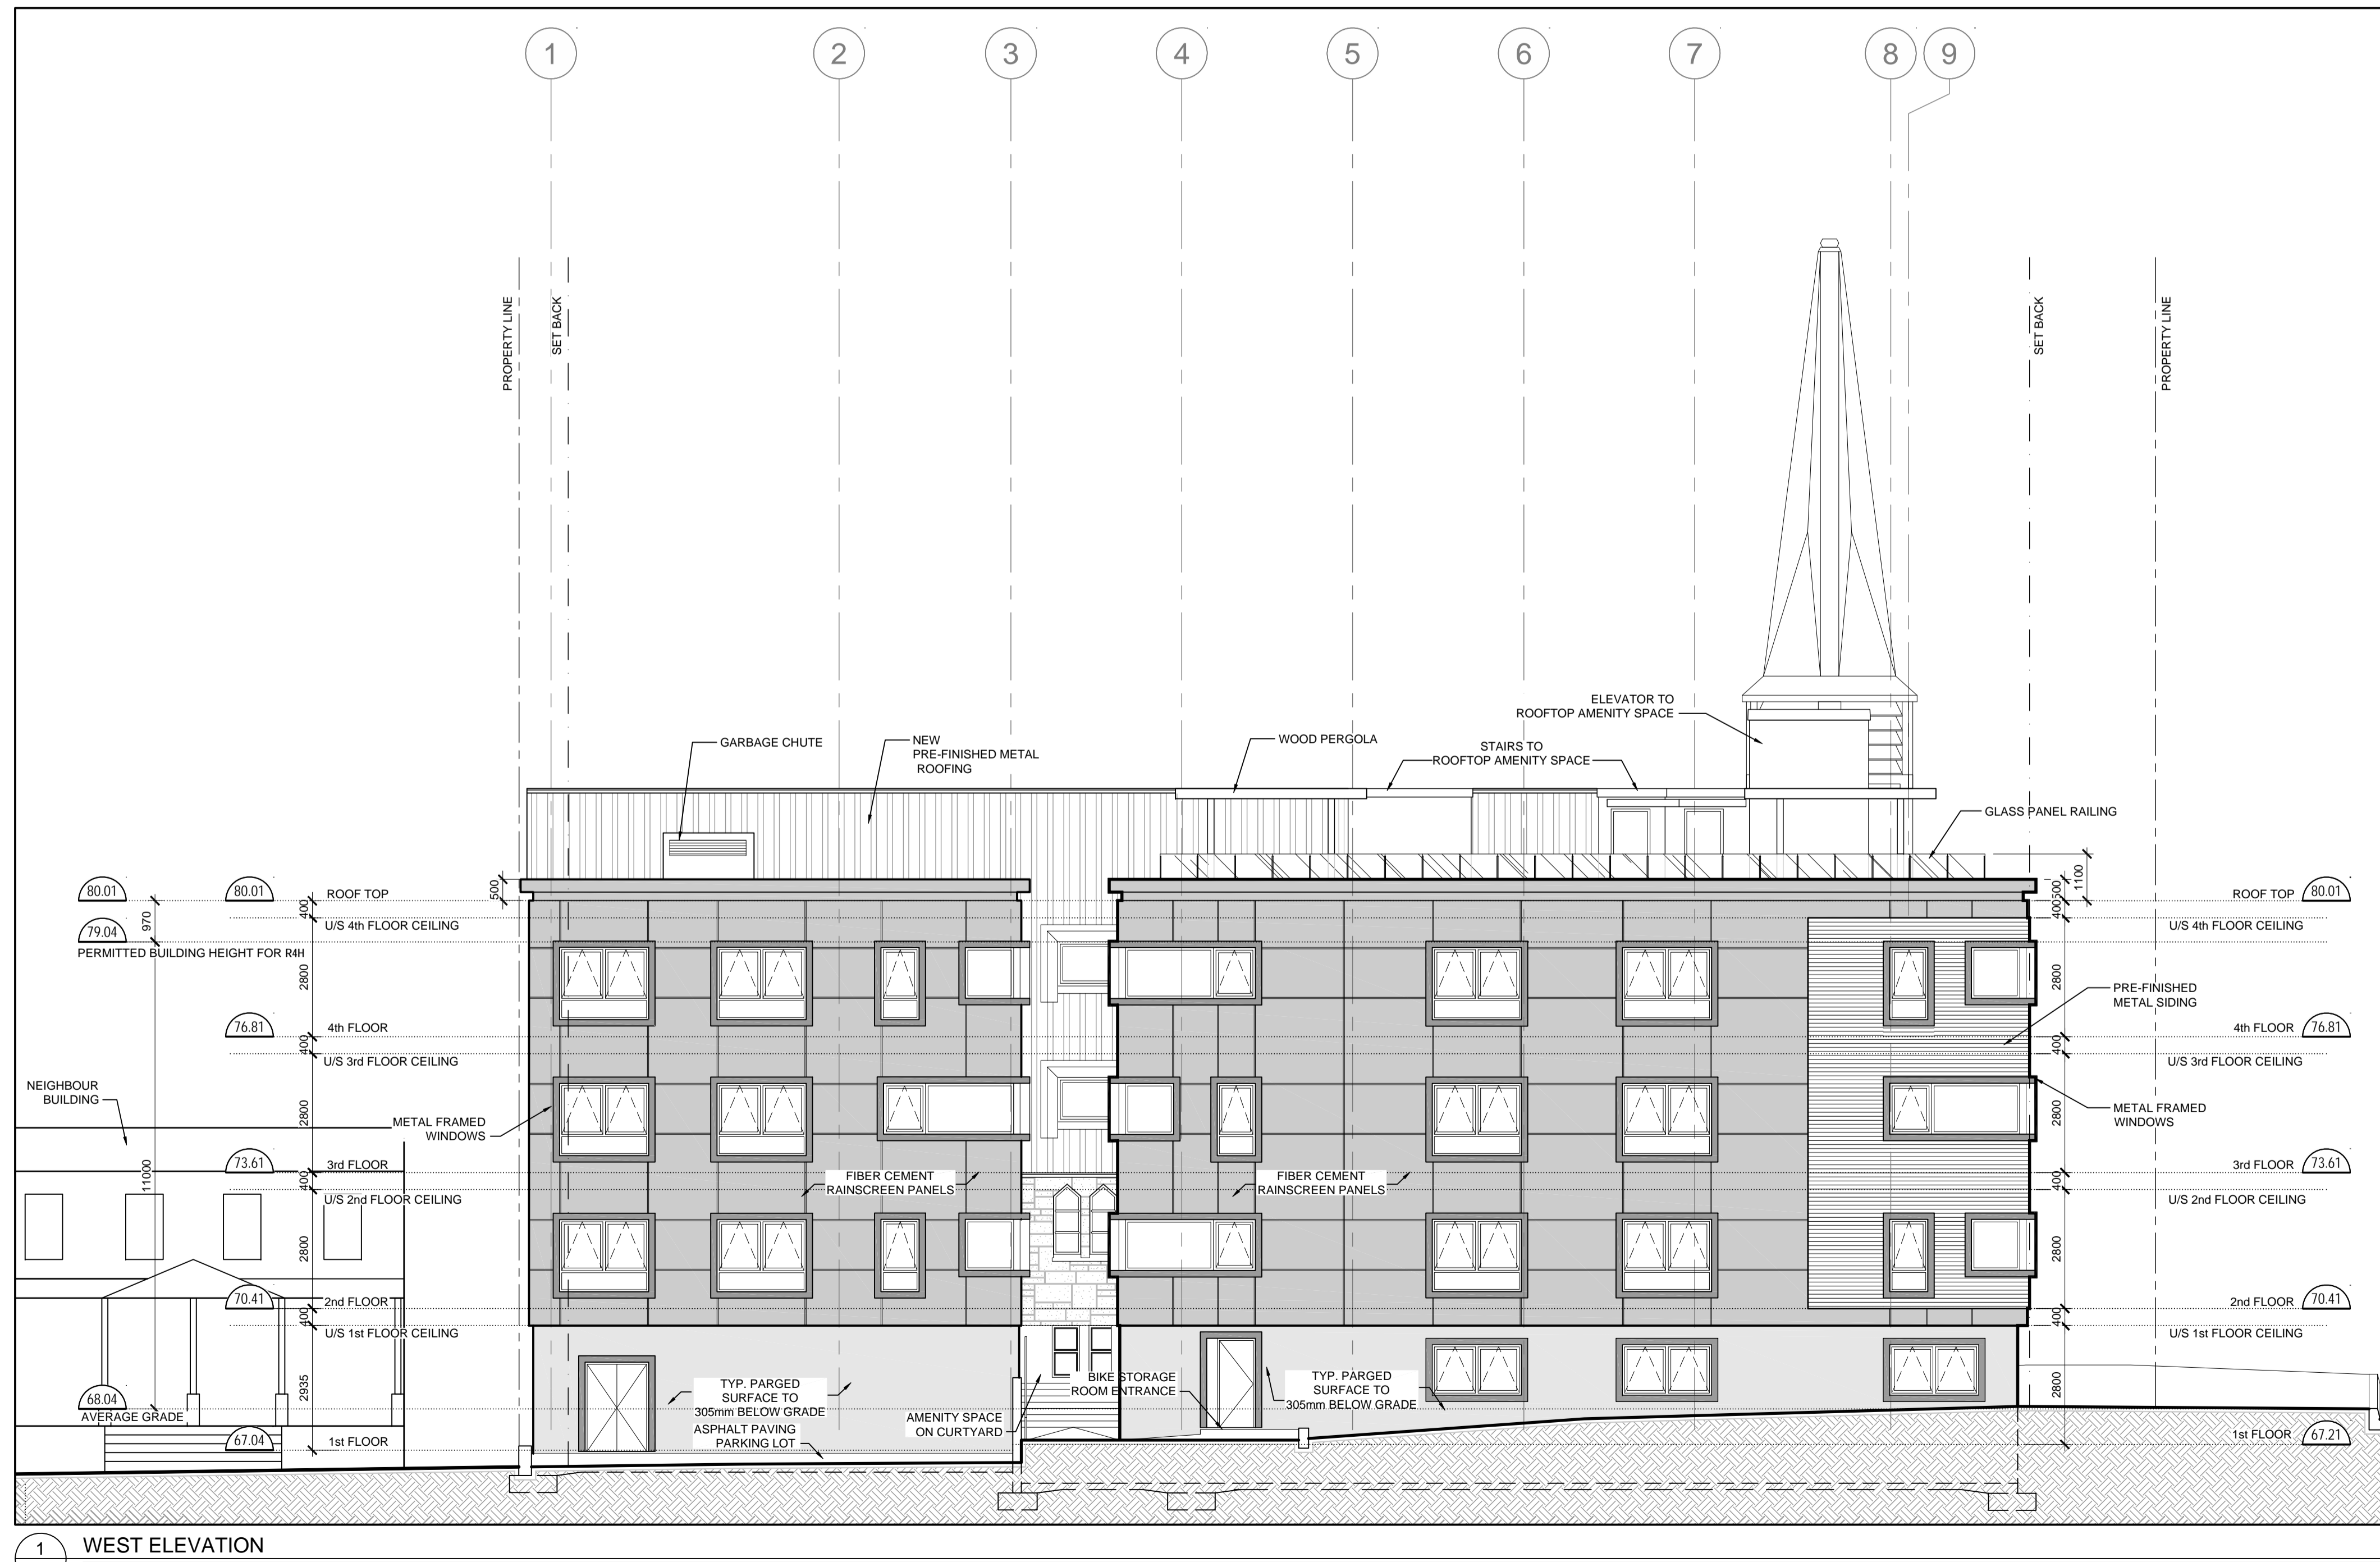

| | | |
|----|----------------------|-----------------|
| 01 | ISSUED FOR SITE PLAN | AUGUST 12, 2013 |
|----|----------------------|-----------------|

DRAWINGS COPYRIGHT ROBERTSON MARTIN ARCHITECTS
 DO NOT COPY. DO NOT SCALE DRAWINGS.
 ALL DIMENSIONS TO BE CHECKED AND VERIFIED.

NORTH:

PROJECT:

87 MANN AVE.
 ADAPTIVE REUSE

87 MANN OTTAWA, ONTARIO

DRAWING:

WEST ELEVATION

DESIGNED BY: RM, LB APPROVED BY: RM

DRAWN BY: NB

DATE: MAY, 2013 SCALE: AS SHOWN

RMA PROJECT NUMBER 13330 SHEET NUMBER

A-3.3

1 WEST ELEVATION
 A3.3
 1:100