

APPLICANT:




ISSUED FOR ZONING BY-LAW AMENDMENT APPLICATION
SOUTH ELEVATION

PROJECT No. 38674

SCALE: 1 : 200


JULY 2015

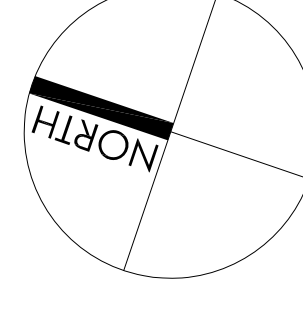


383 SLATER STREET
 ZONING BY-LAW APPLICATION
 OTTAWA, ONTARIO

DWG NO:

A07

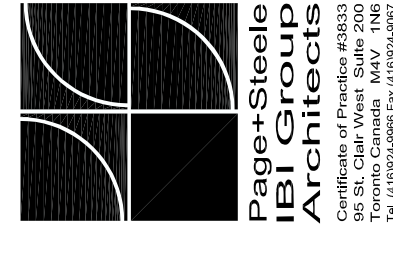

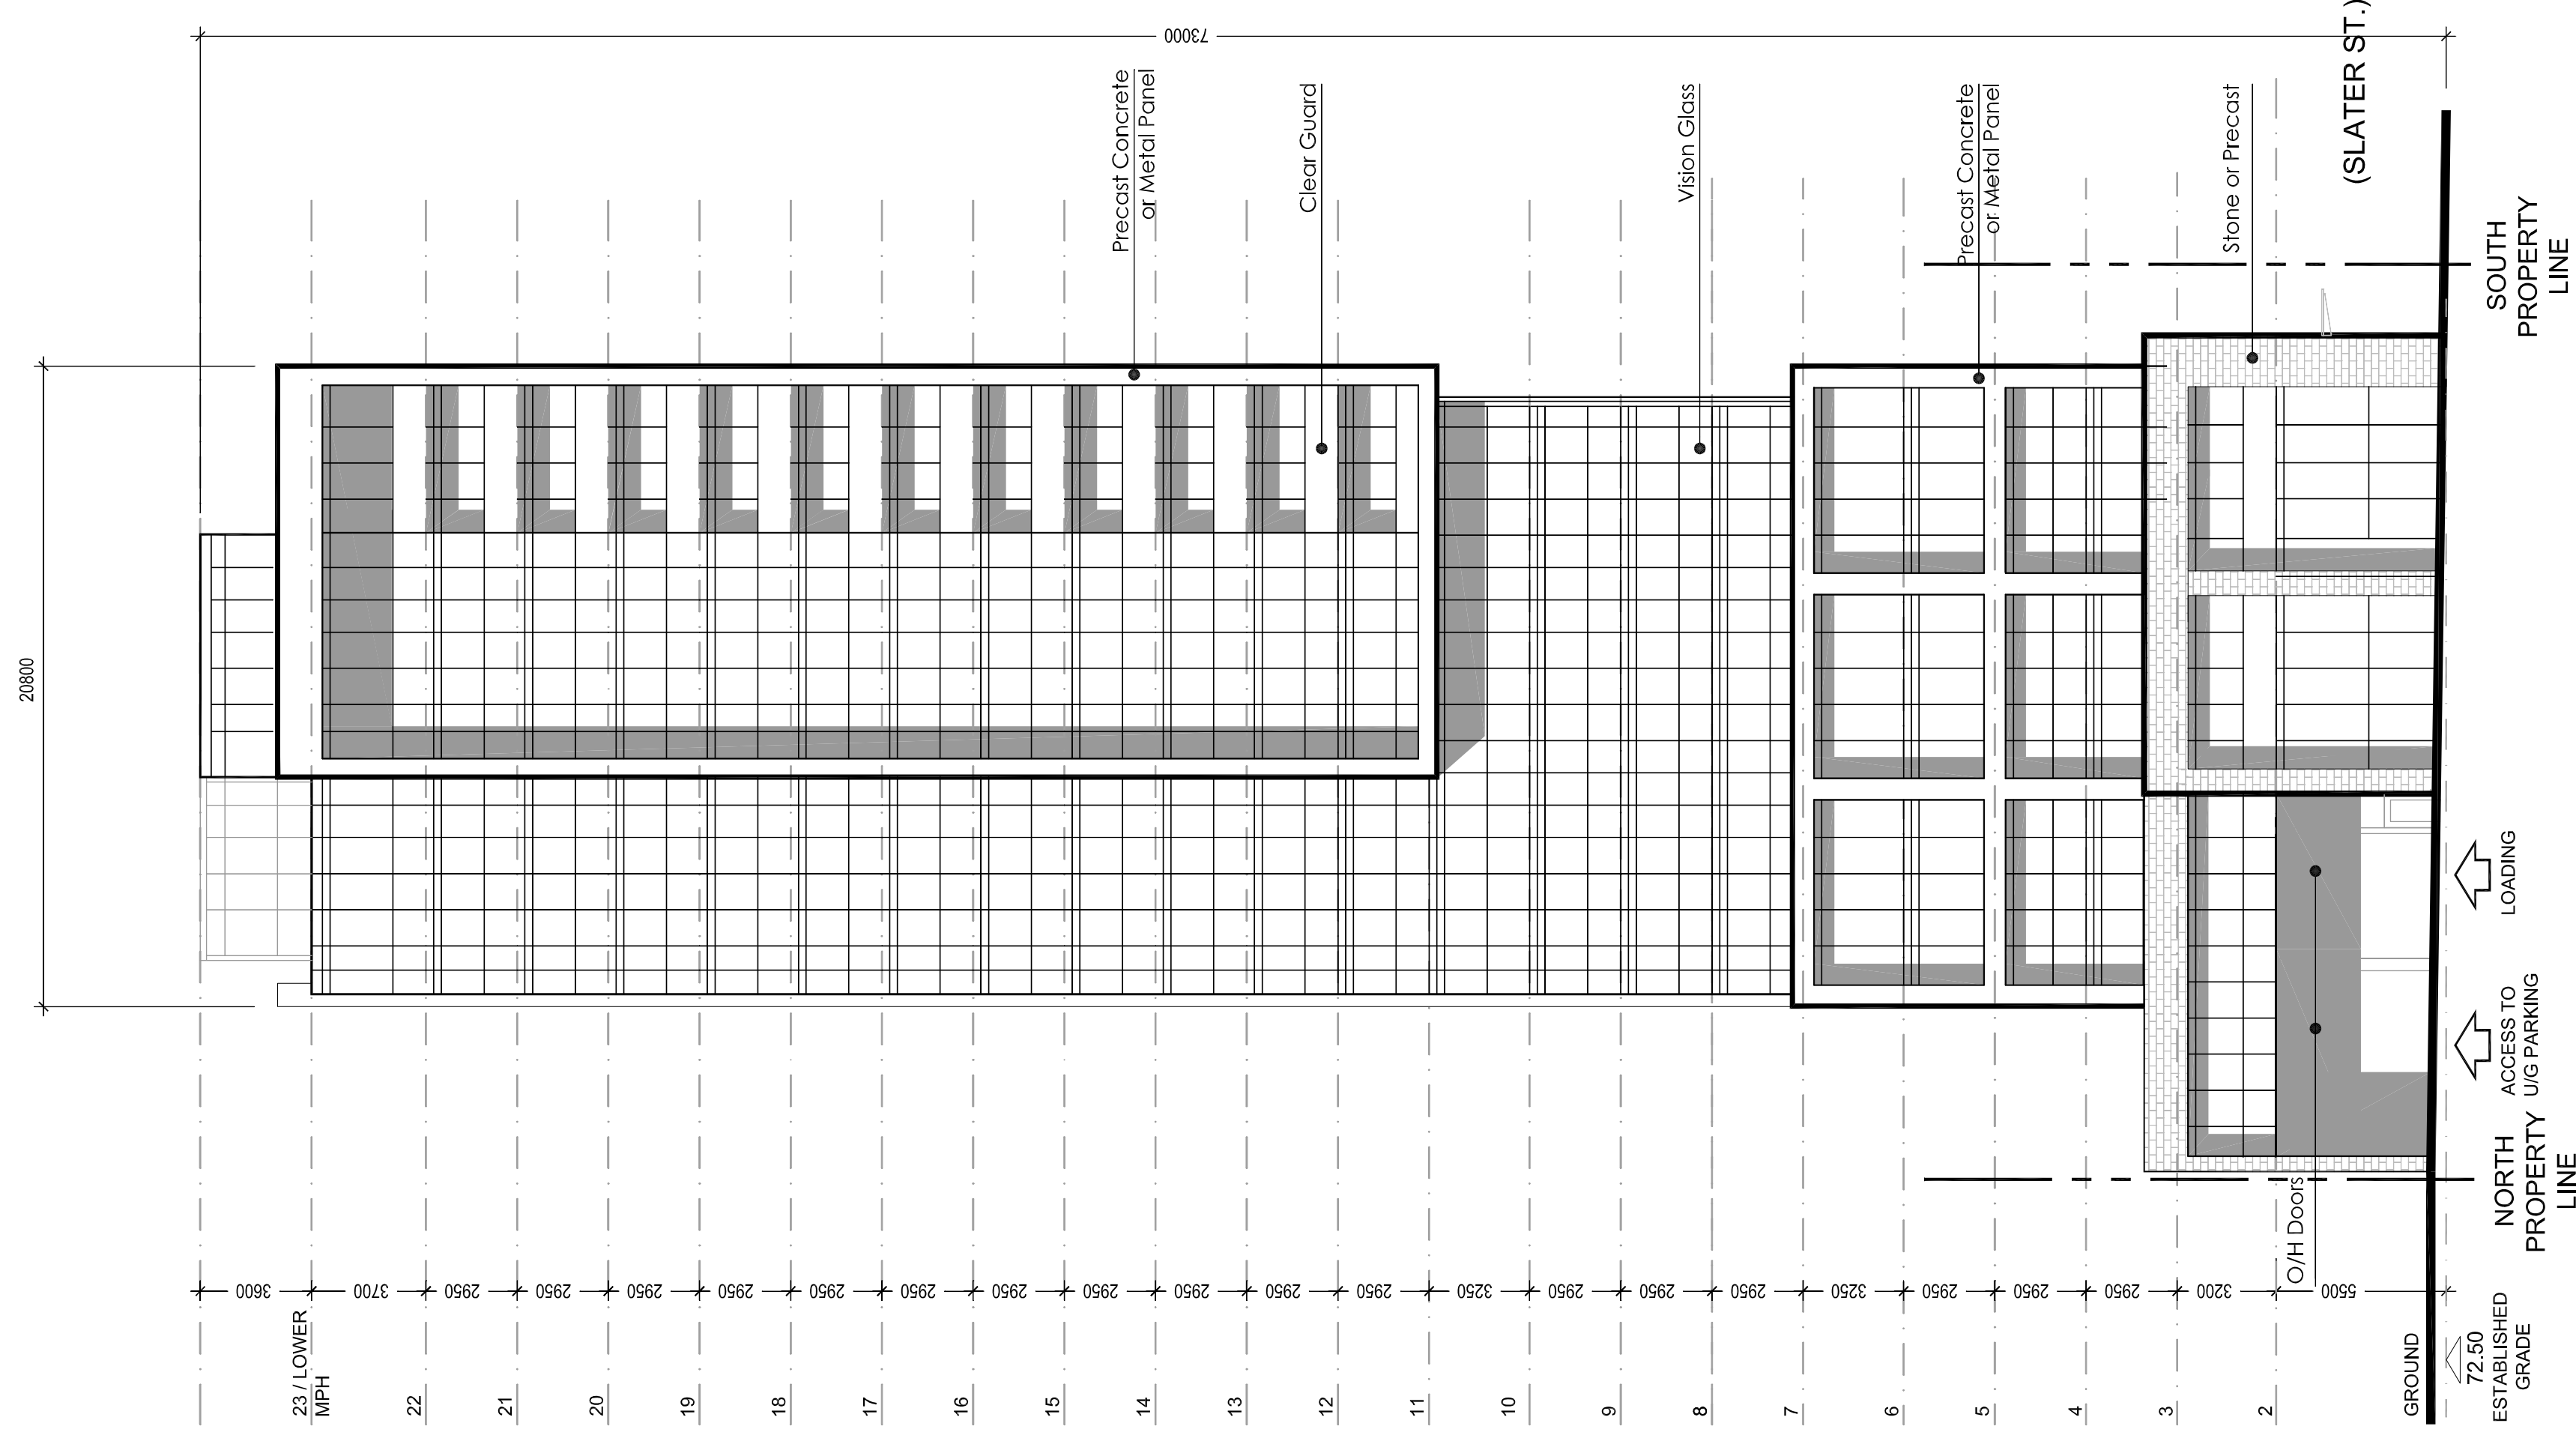

APPLICANT:




ISSUED FOR ZONING BY-LAW AMENDMENT APPLICATION

WEST ELEVATION

PROJECT No. 38674

SCALE: 1 : 200


JULY 2015

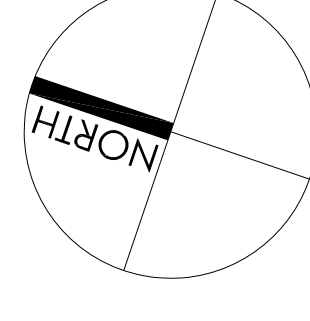


383 SLATER STREET
ZONING BY-LAW APPLICATION
OTTAWA, ONTARIO

DWG NO:

A08

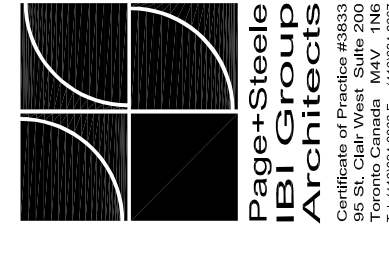

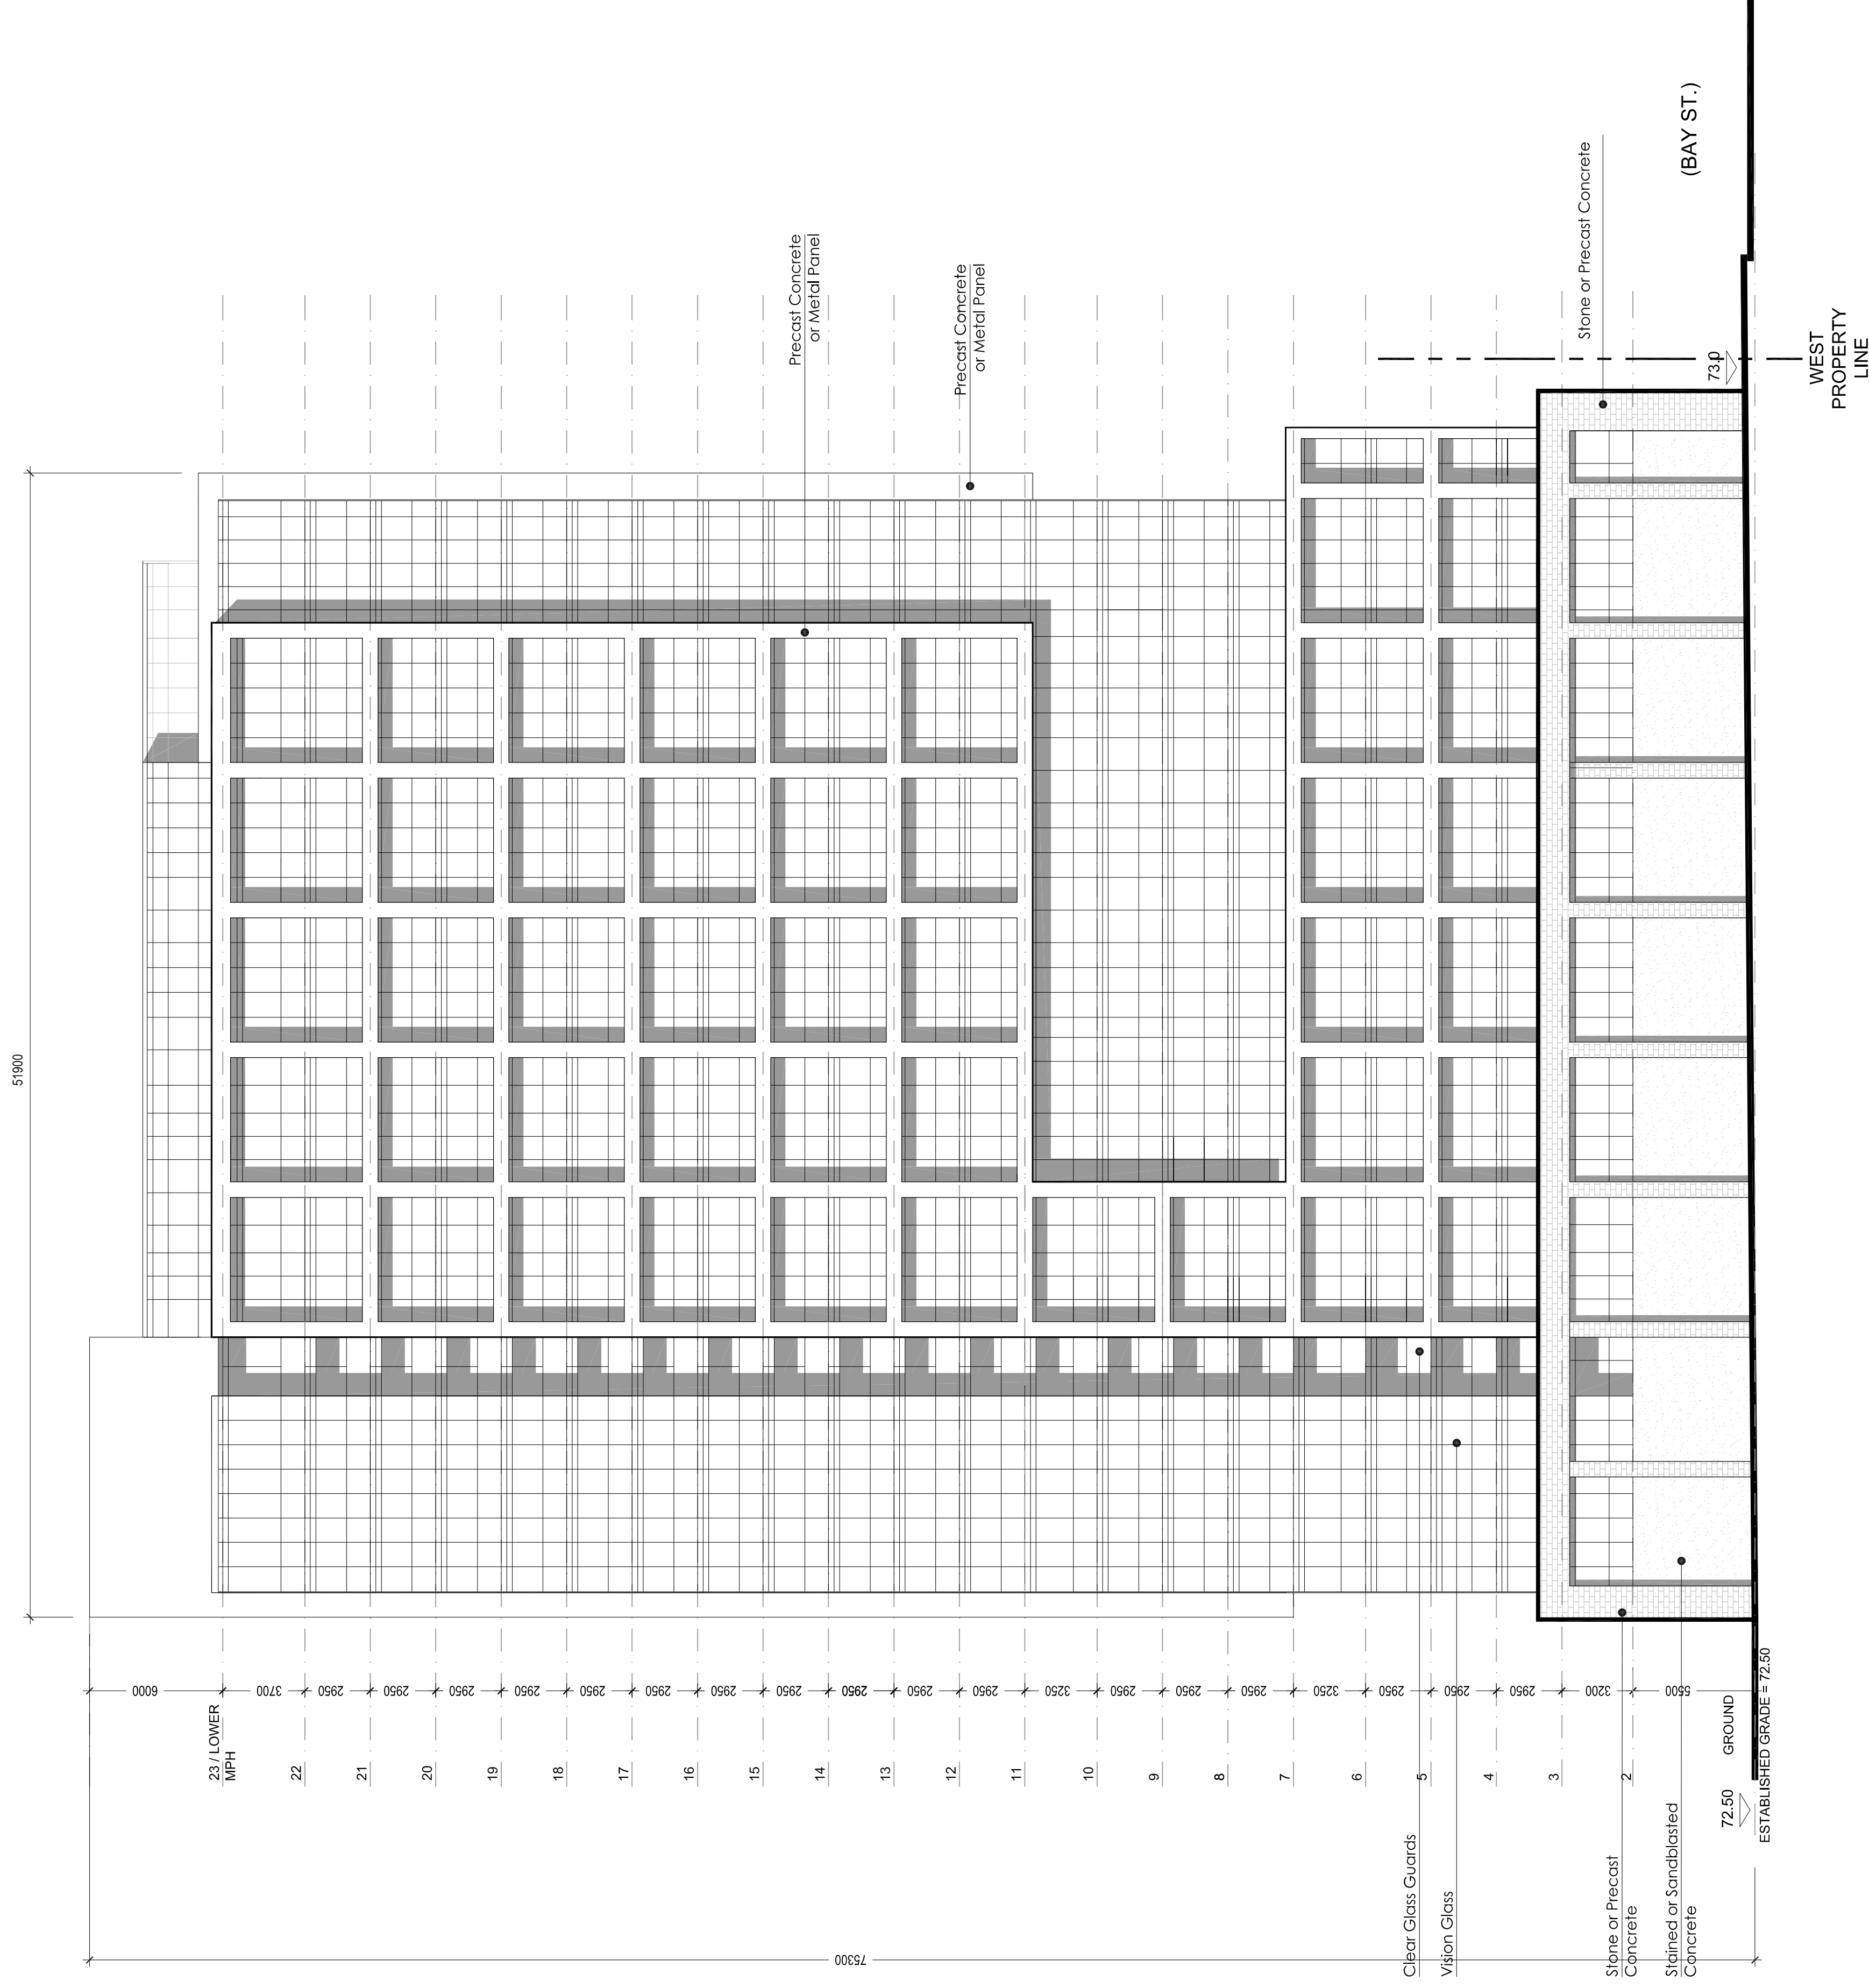

APPLICANT:




ISSUED FOR ZONING BY-LAW AMENDMENT APPLICATION
NORTH ELEVATION

PROJECT No. 38674

SCALE: 1 : 200


JULY 2015

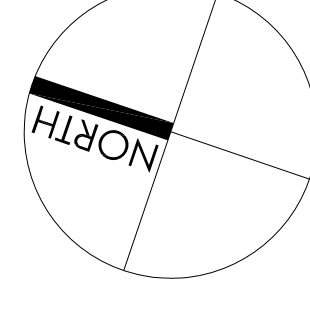


383 SLATER STREET
 ZONING BY-LAW APPLICATION
 OTTAWA, ONTARIO

DWG NO:

A09

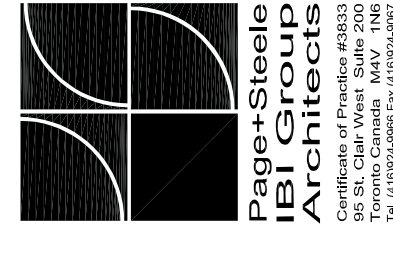

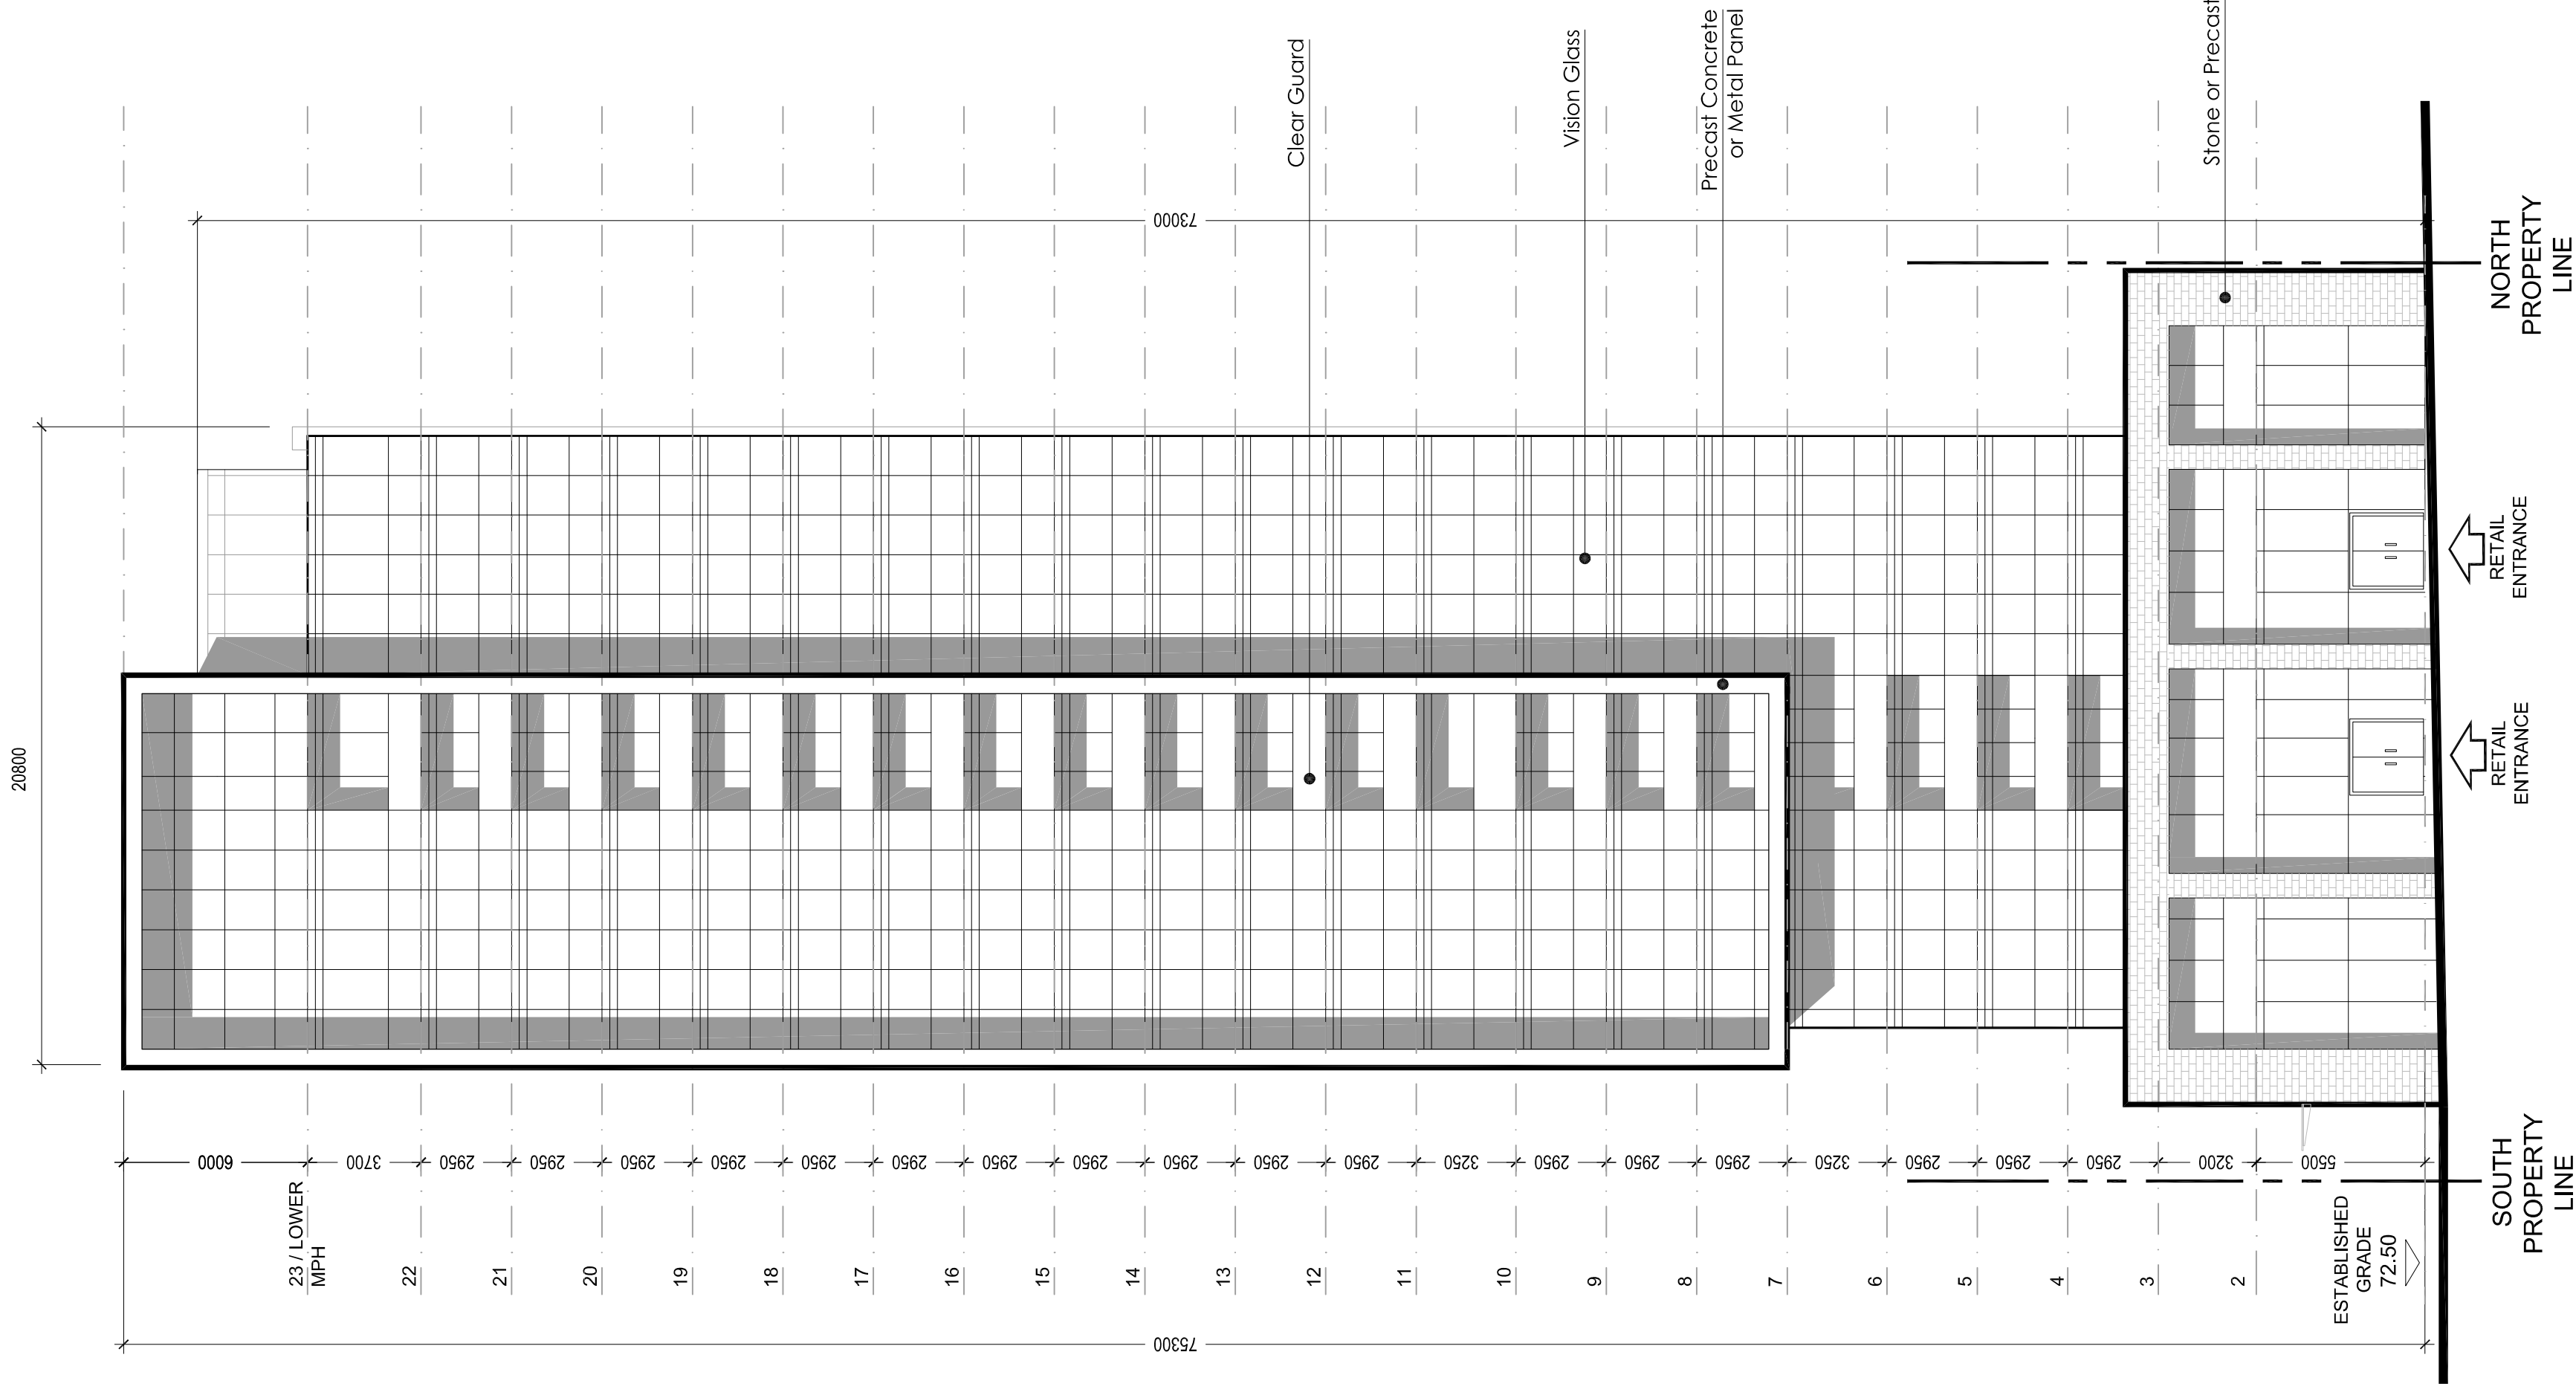

APPLICANT:




ISSUED FOR ZONING BY-LAW AMENDMENT APPLICATION
EAST ELEVATION

PROJECT No. 38674

SCALE: 1 : 200

JULY 2015

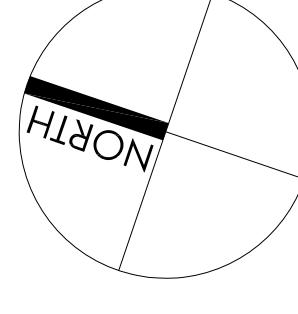

383 SLATER STREET
 ZONING BY-LAW APPLICATION
 OTTAWA, ONTARIO

DWG NO:

A10

