


EXISTING COMMERCIAL
DEVELOPMENT
RIO-CAN

EXISTING COMMERCIAL DEVELOPMENT
BY OTHERS



REVIEWED BY
DEVELOPMENT REVIEW SERVICES BRANCH
Signed _____
Date _____ 2015
Plan Number _____


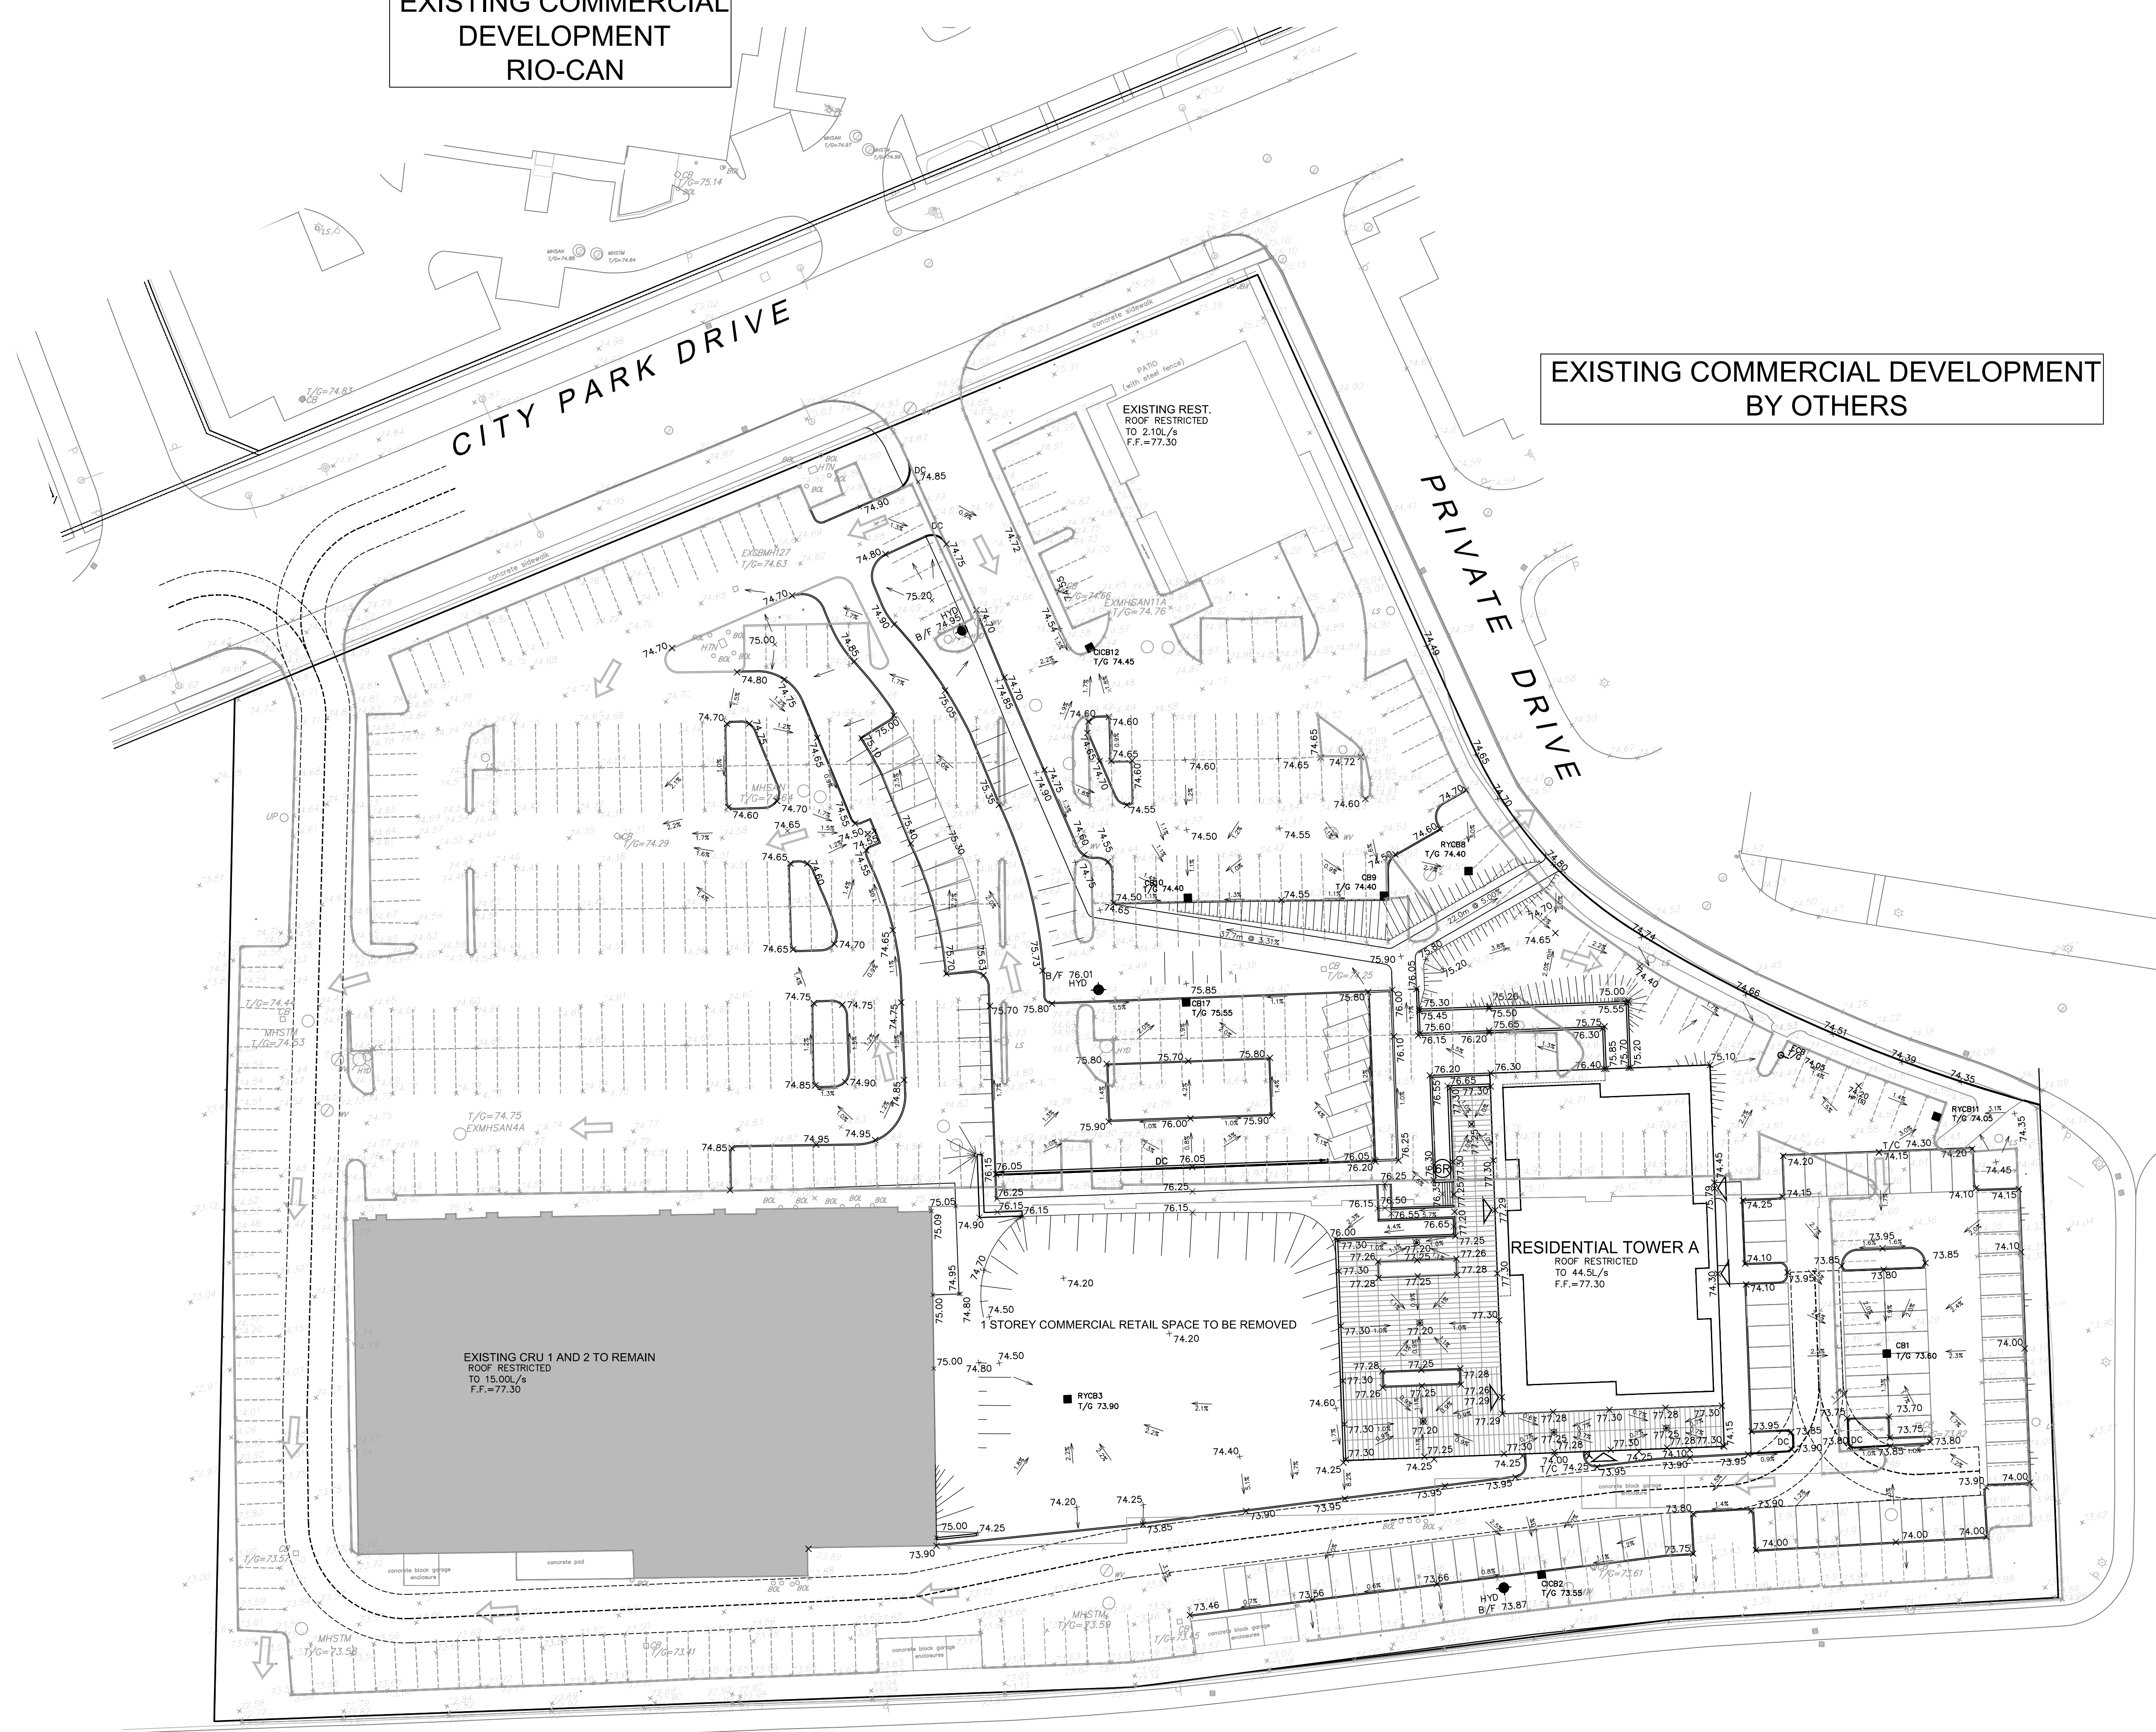


14		
13		
12		
11		
10		
9		
8		
7		
6		
5		
4		
3		
2	REVISED SITE PLAN	TRB 15:12:04
1	ISSUED TO CITY	TRB 15:11:24
No.	REVISIONS	By Date



IBI IBI GROUP
400 - 333 Preston Street
Ottawa ON K1S 5N4 Canada
tel 613 225 1311 fax 613 225 9868
ibigroup.com

Project Title
**2280 CITY PARK
DEVELOPMENT
PHASE 1**

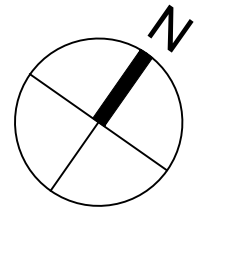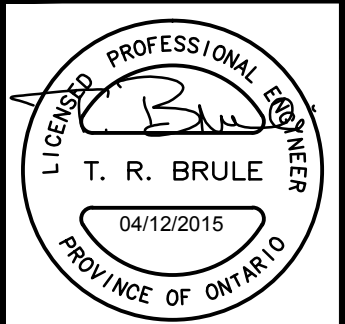

Drawing Title
GRADING PLAN

Scale
1:400

Design
J.E.B. Date
SEPTEMBER 2015

Drawn
E.H. Checked
T.R.B.

Project No.
38729 Drawing No.
C-200

J:\38729-SilverCliffs\38729-200-GRADING PLAN.dwg Layout Name: C-200 GRADING PLAN.dwg Plot Size: AIA STANDARD-FULLCIB Plot Scale: 1:250 Plotted At: 12/1/2015 12:59 PM User: emerita Last Saved At: