


EXISTING COMMERCIAL  
DEVELOPMENT  
RIO-CAN

EXISTING COMMERCIAL DEVELOPMENT  
BY OTHERS

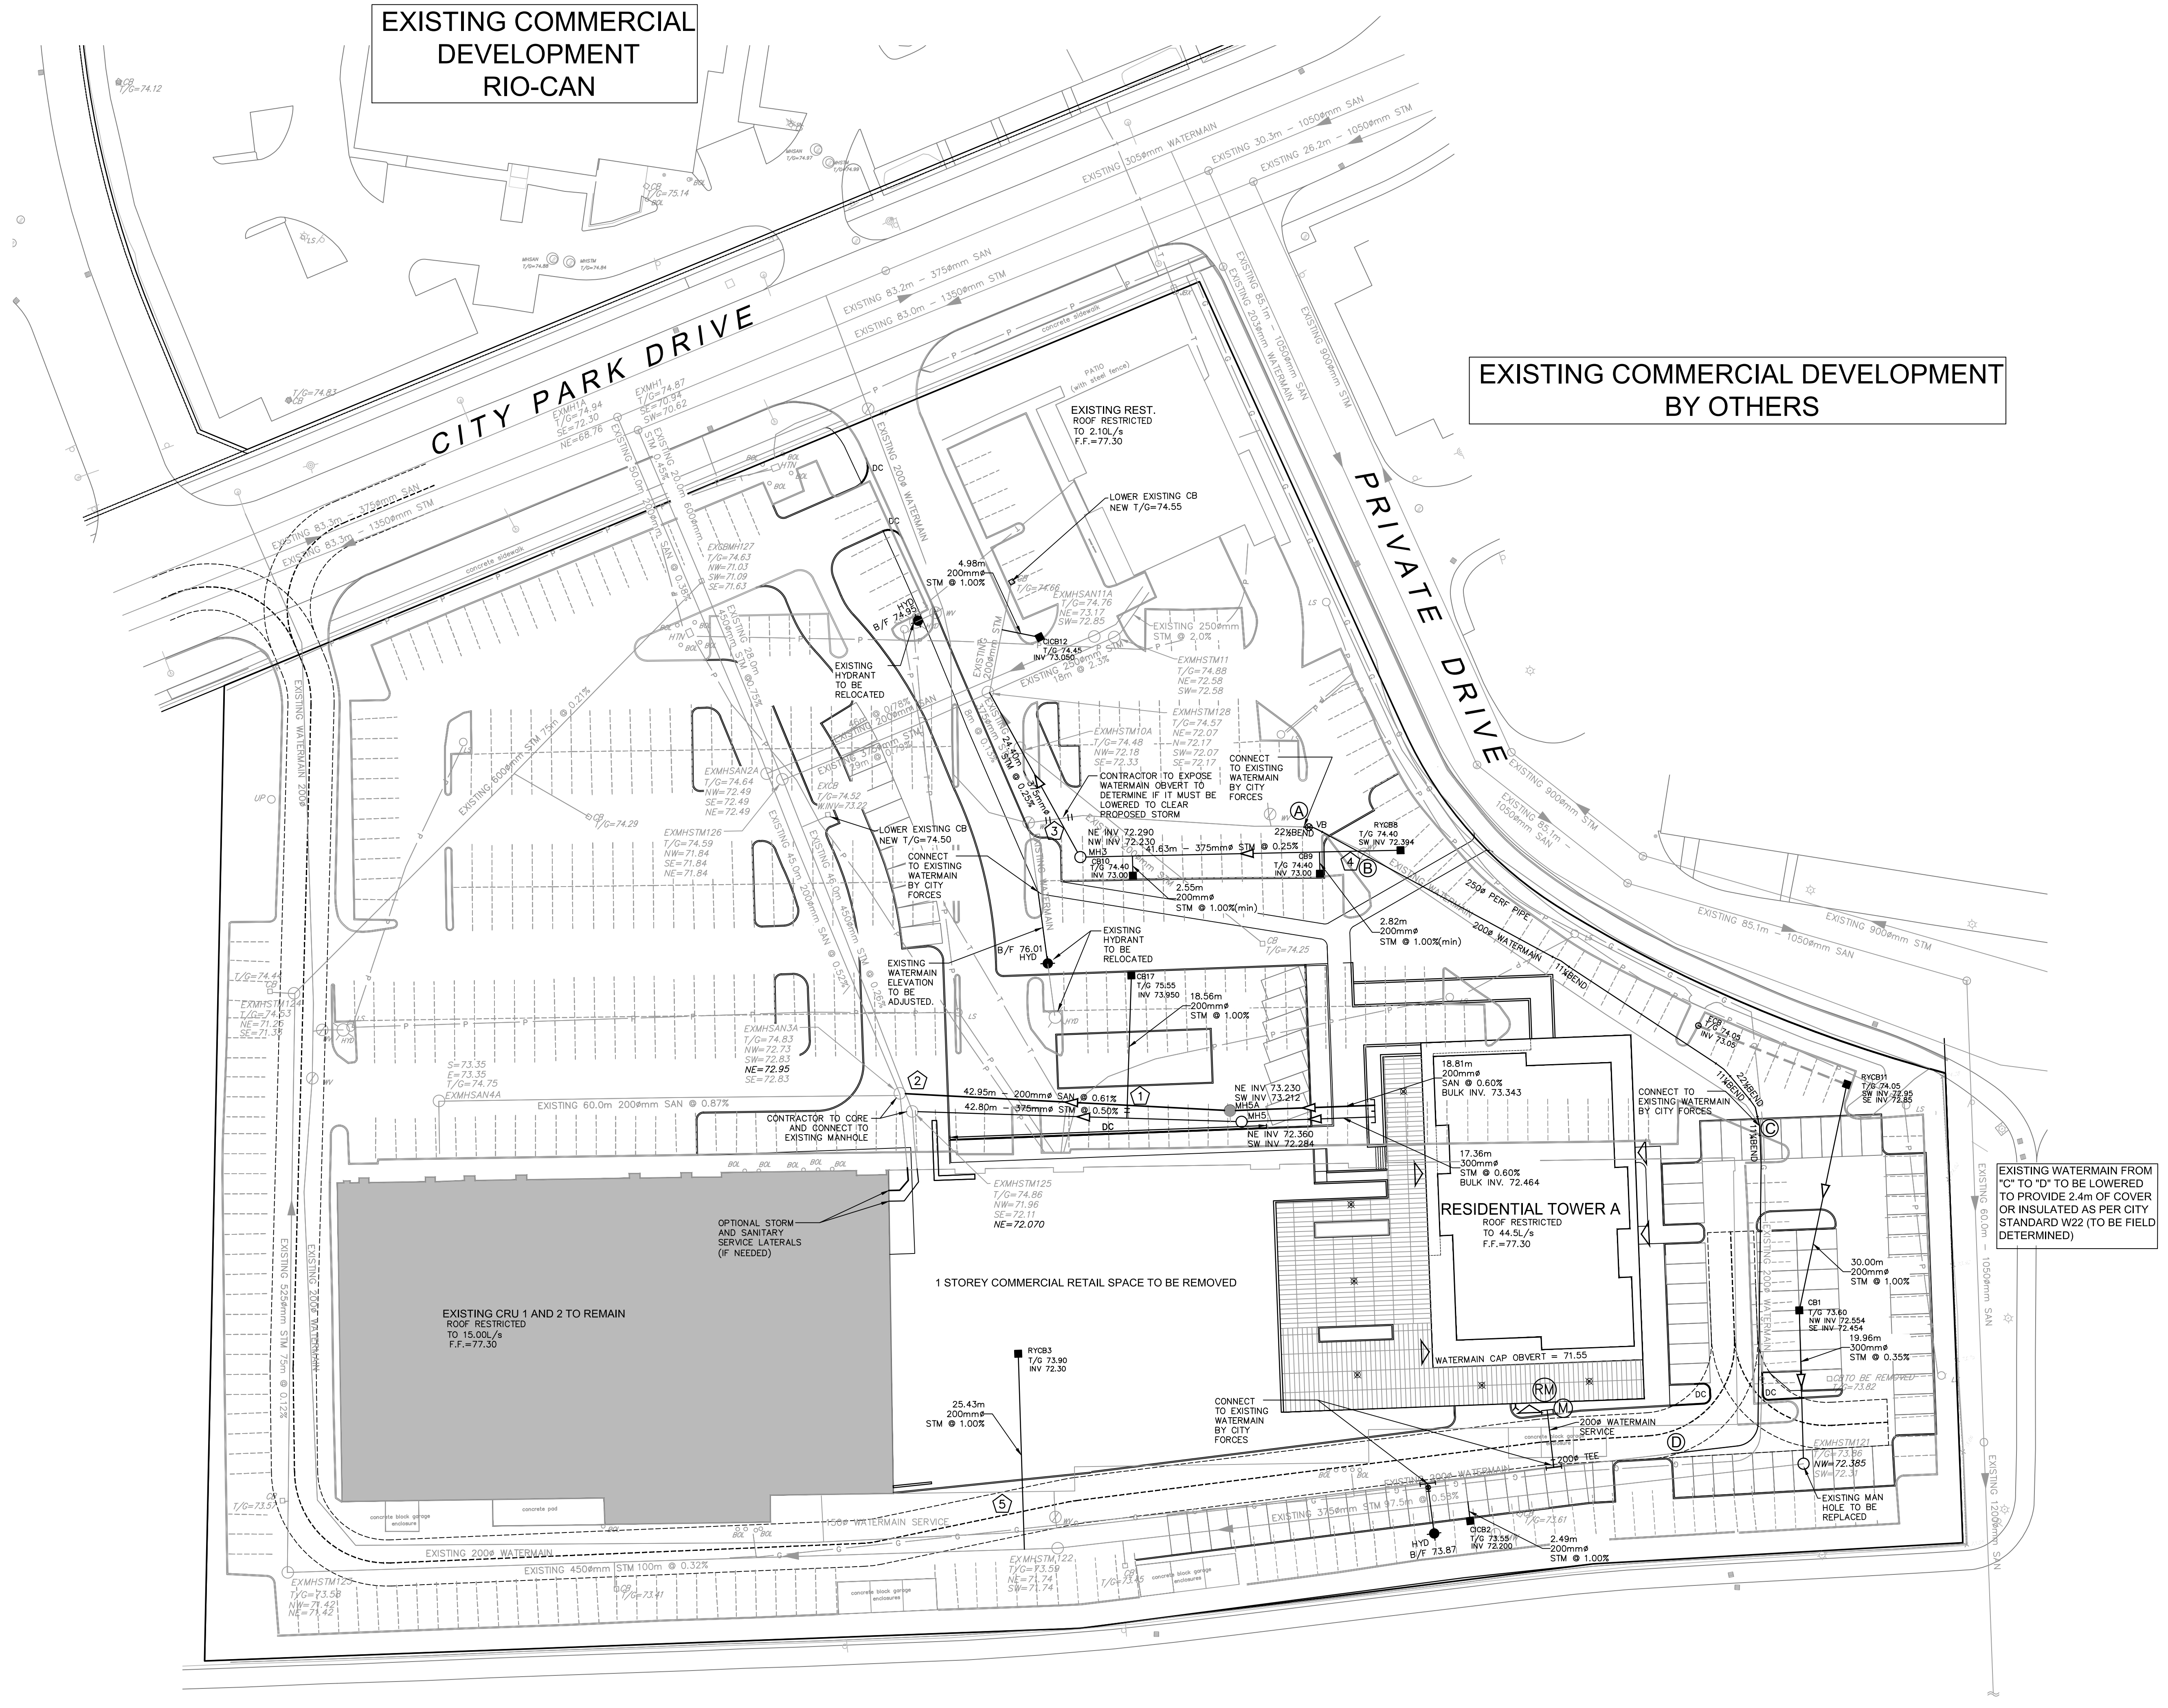

REVIEWED BY  
DEVELOPMENT REVIEW SERVICES BRANCH

Signed \_\_\_\_\_  
Date \_\_\_\_\_ 2015  
Plan Number \_\_\_\_\_




|     |                    |              |
|-----|--------------------|--------------|
| 14  |                    |              |
| 13  |                    |              |
| 12  |                    |              |
| 11  |                    |              |
| 10  |                    |              |
| 9   |                    |              |
| 8   |                    |              |
| 7   |                    |              |
| 6   |                    |              |
| 5   |                    |              |
| 4   |                    |              |
| 3   |                    |              |
| 2   | REISSUED SITE PLAN | TRB 15:12:04 |
| 1   | ISSUED TO CITY     | TRB 15:11:24 |
| No. | REVISIONS          | By Date      |



**IBI** IBI GROUP  
400 - 333 Preston Street  
Ottawa ON K1S 5N4 Canada  
tel 613 225 1311 fax 613 225 9868  
ibigroup.com

Project Title  
**2280 CITY PARK  
DEVELOPMENT  
PHASE 1**

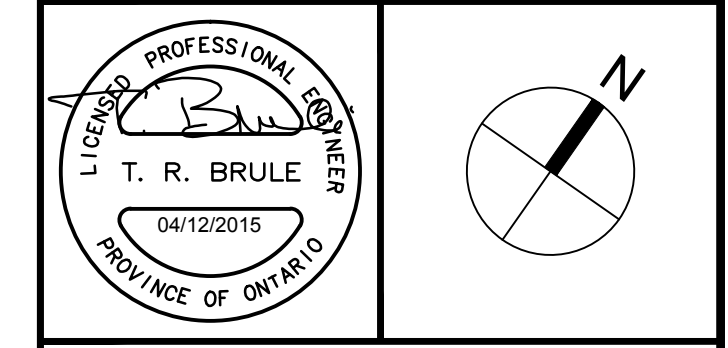

Drawing Title  
**SERVICING PLAN**

|             |        |             |                |
|-------------|--------|-------------|----------------|
| Scale       | 1:400  |             |                |
| Design      | J.E.B. | Date        | SEPTEMBER 2015 |
| Drawn       | E.H.   | Checked     | T.R.B.         |
| Project No. | 38729  | Drawing No. | C-100          |

J:\38729-SilverCity\CA\5.8 Drawings\38729-100 SERVICING PLAN.dwg Layout Name: C-100 SERVICING PLAN.dwg Layout Name: C-100 SERVICING PLAN.dwg Layout Name: C-100 SERVICING PLAN.dwg