





NO.	REVISION	DATE
4	UPDATED SITE PLAN FOR REVIEW	APR 25/2016
3	UPDATED SITE PLAN FOR REVIEW	APR 11/2016
2	UPDATED SITE PLAN FOR REVIEW	APR 4/2016
1	ISSUED FOR SITE PLAN APPLICATION	

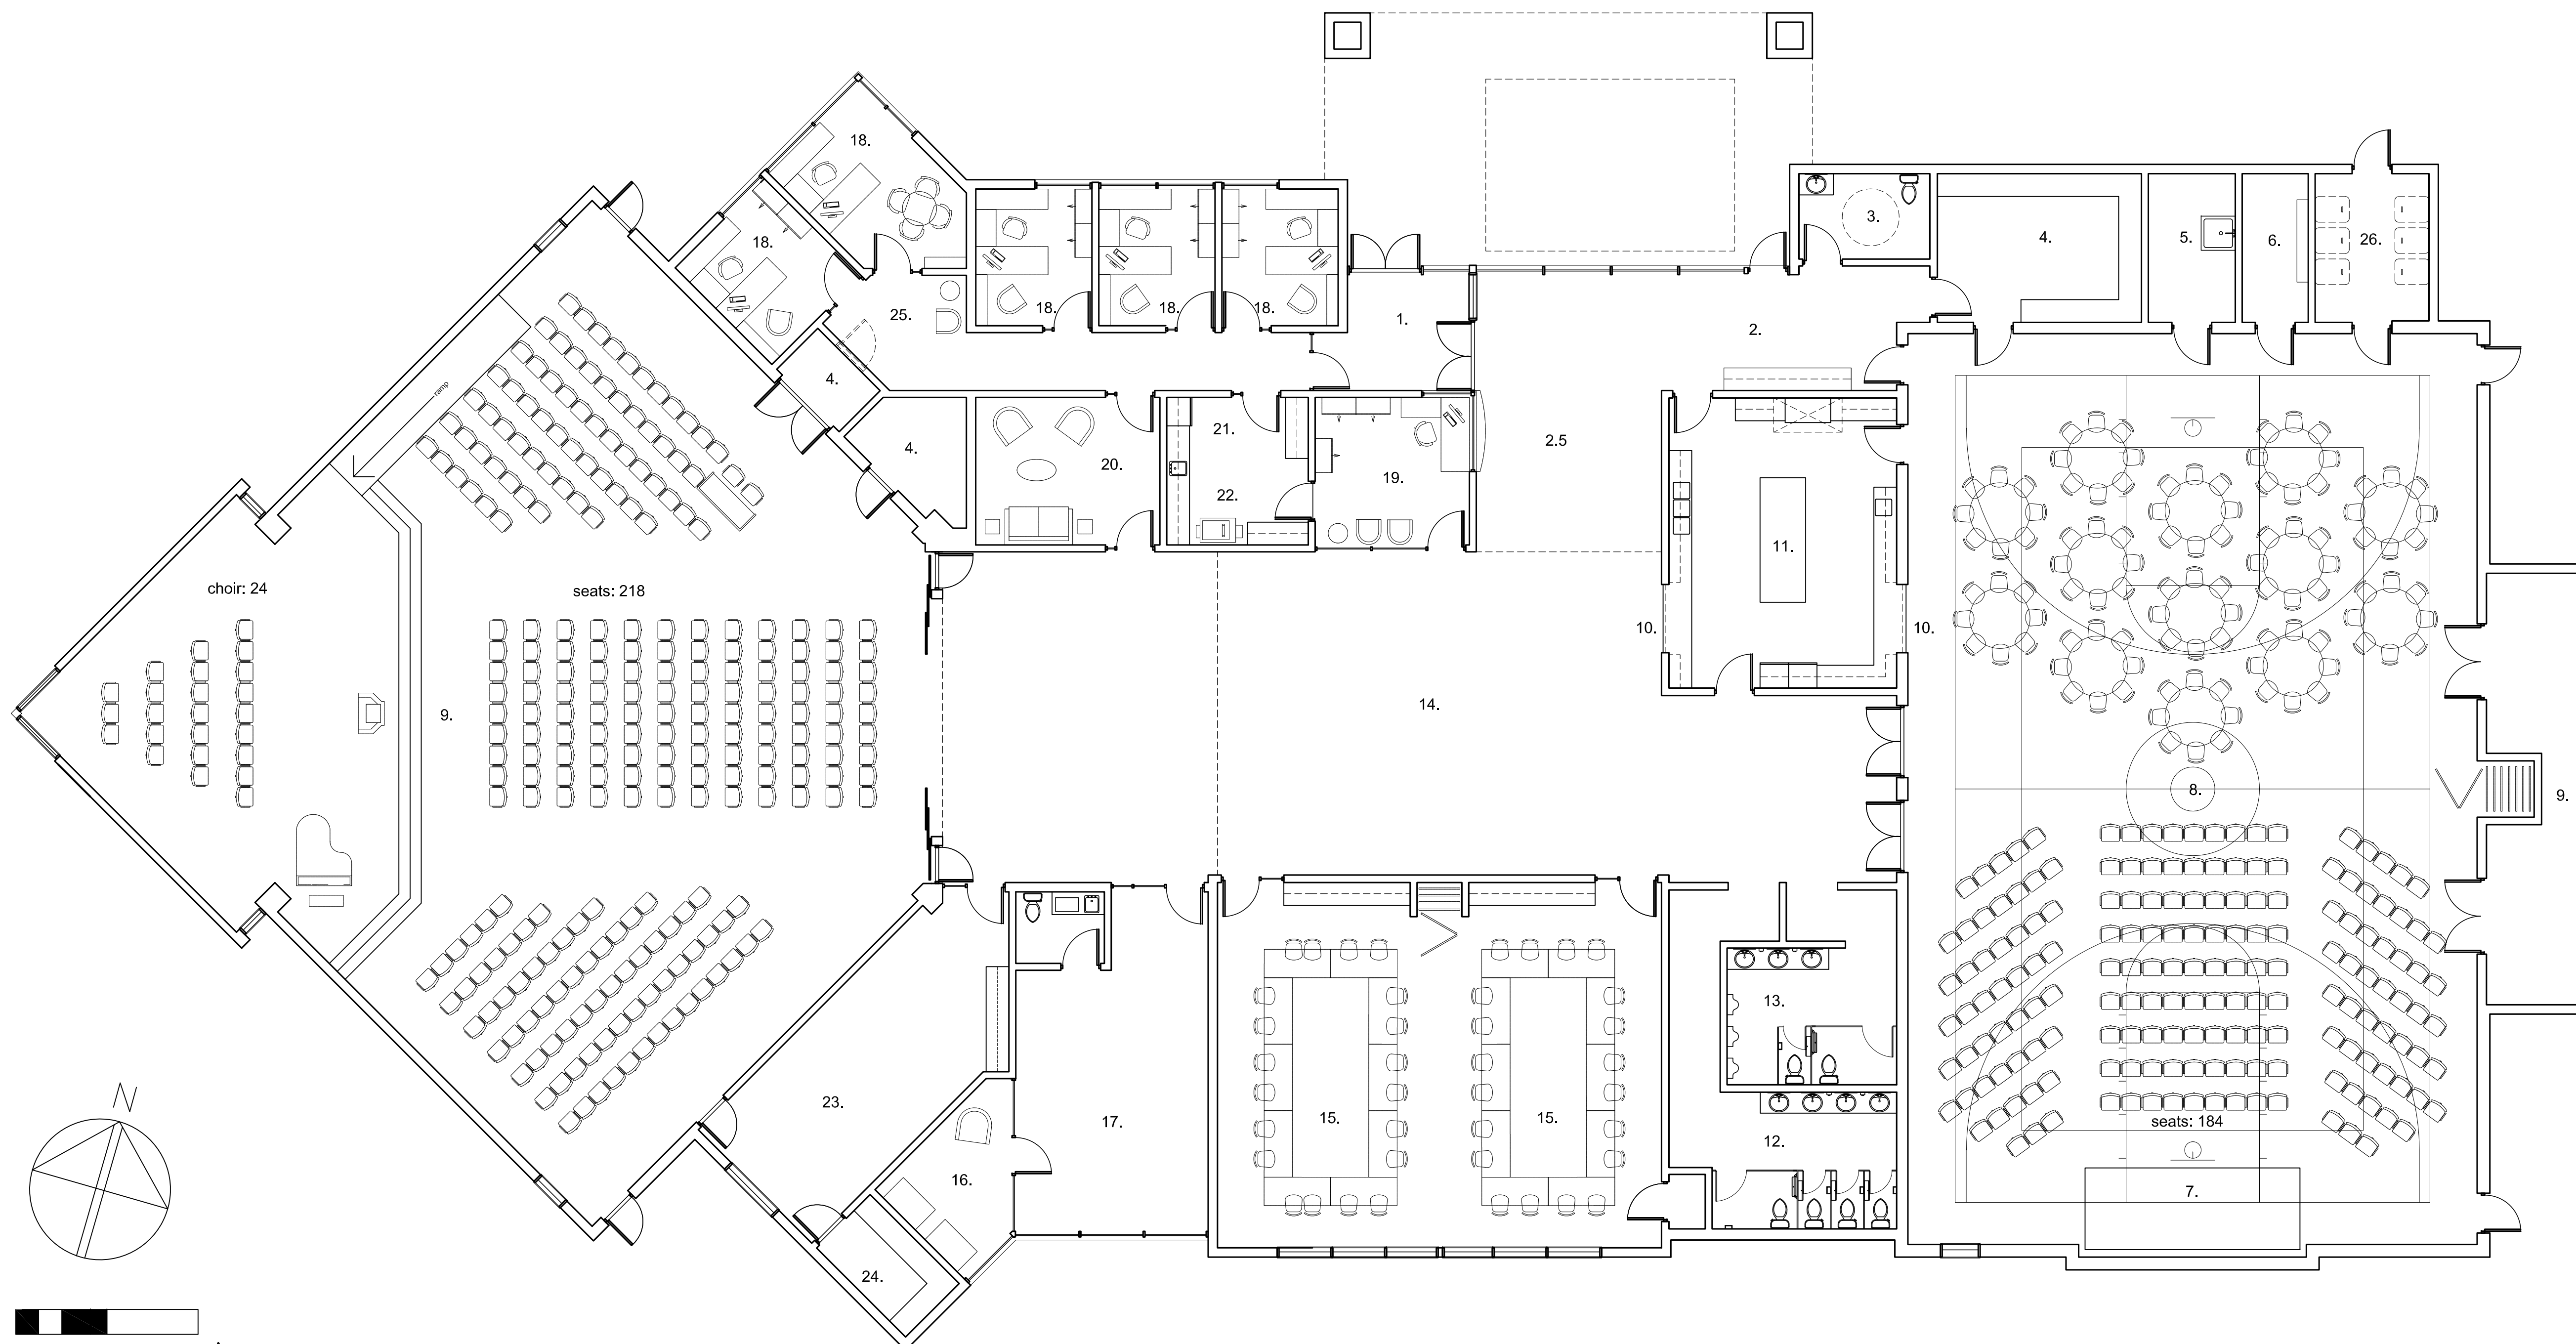


- 1. Entry
- 2. Coats
- 2.5 Lobby
- 3. Universal w/c
- 4. Storage
- 5. Janitorial
- 6. Electrical
- 7. Platform
- 8. Worship & Gymnasium
- 9. Sanctuary
- 10. Pass Thru
- 11. Kitchen
- 12. Women's
- 13. Men's
- 14. Fellowship
- 15. Multi-purpose
- 16. Babies
- 17. Nursery
- 18. Office
- 18.5 Work Station
- 19. Reception
- 20. Waiting, Prayer & Meeting Room
- 21. Kitchenette
- 22. Work Room
- 23. Music
- 24. Music Storage
- 25. Waiting
- 26. Recycling/ Refuse

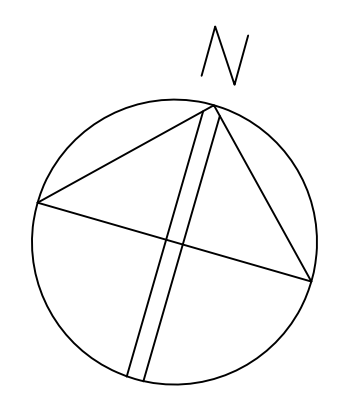

0 24 8 16'

AREA: 18146.9 sq. ft.  
1685.9 sq. m.

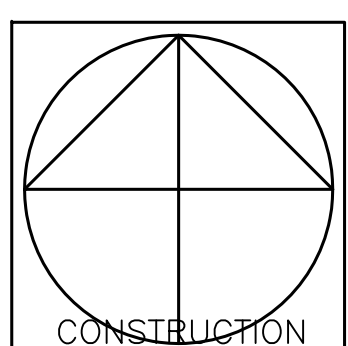

**Vandenberg & Wildeboer**  
A · R · C · H · I · T · E · C · T · S

PROJECT TITLE  
THE SALVATION ARMY BARRHAVEN CHURCH  
NEPEAN

DRAWING TITLE  
PHASE 2: PLAN


DESIGNED BY: RALPH VANDENBERG  
DRAWN BY: LV  
START DATE: 2015  
SCALE: 1:100  
PROJECT NO. 1502

**A101**


NO.	REVISION	DATE
4	UPDATED SITE PLAN FOR REVIEW	APR 25/2016
3	UPDATED SITE PLAN FOR REVIEW	APR 11/2016
2	UPDATED SITE PLAN FOR REVIEW	APR 4/2016
1	ISSUED FOR SITE PLAN APPLICATION	




NORTH

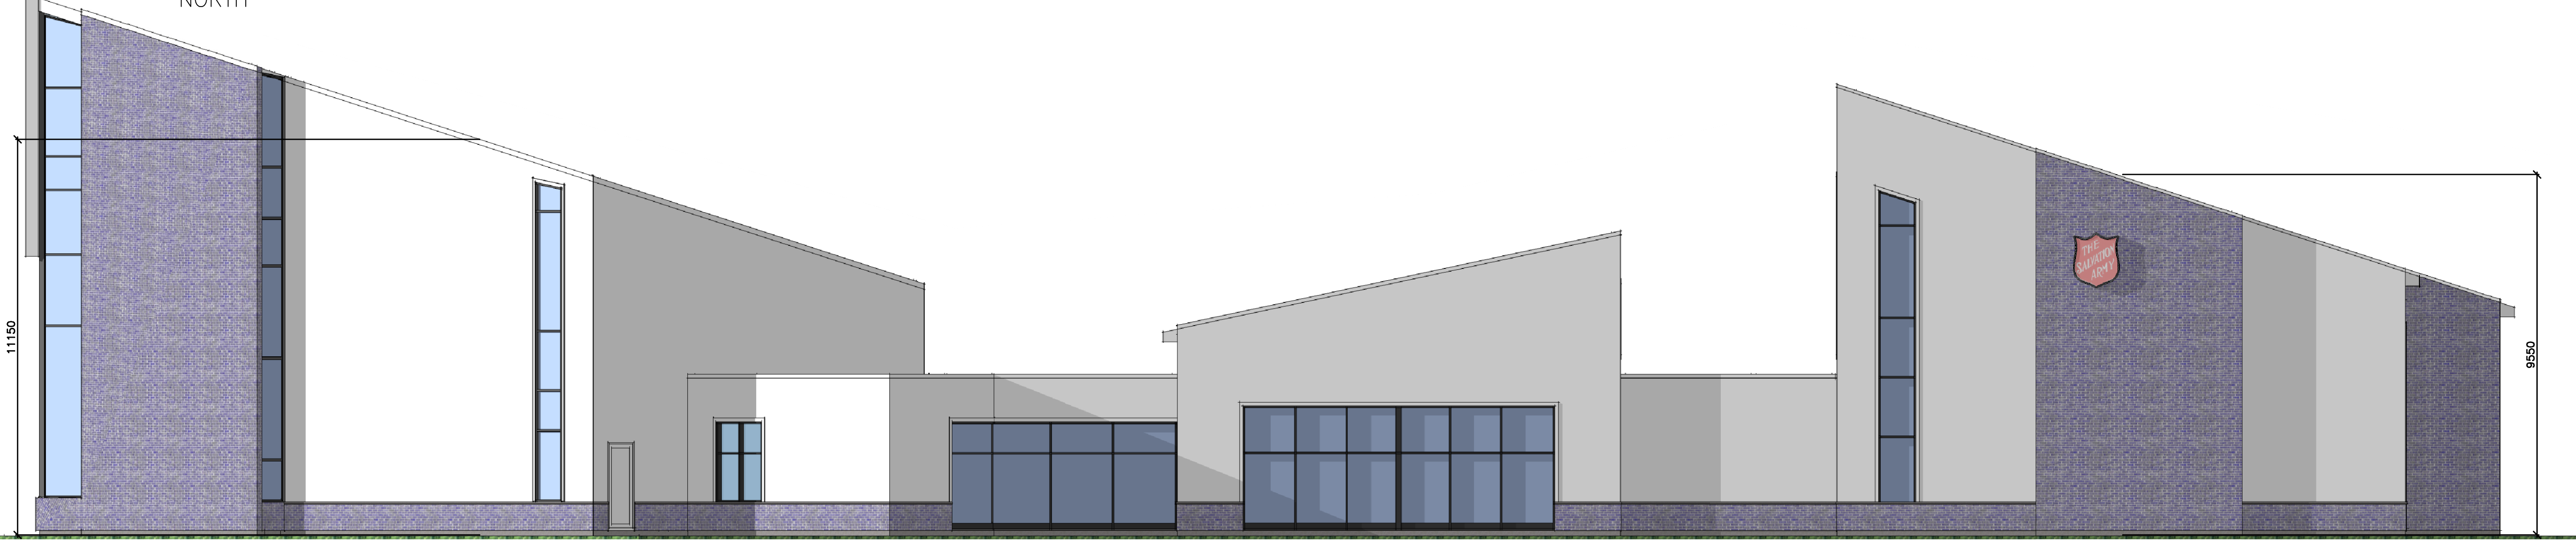

SOUTH

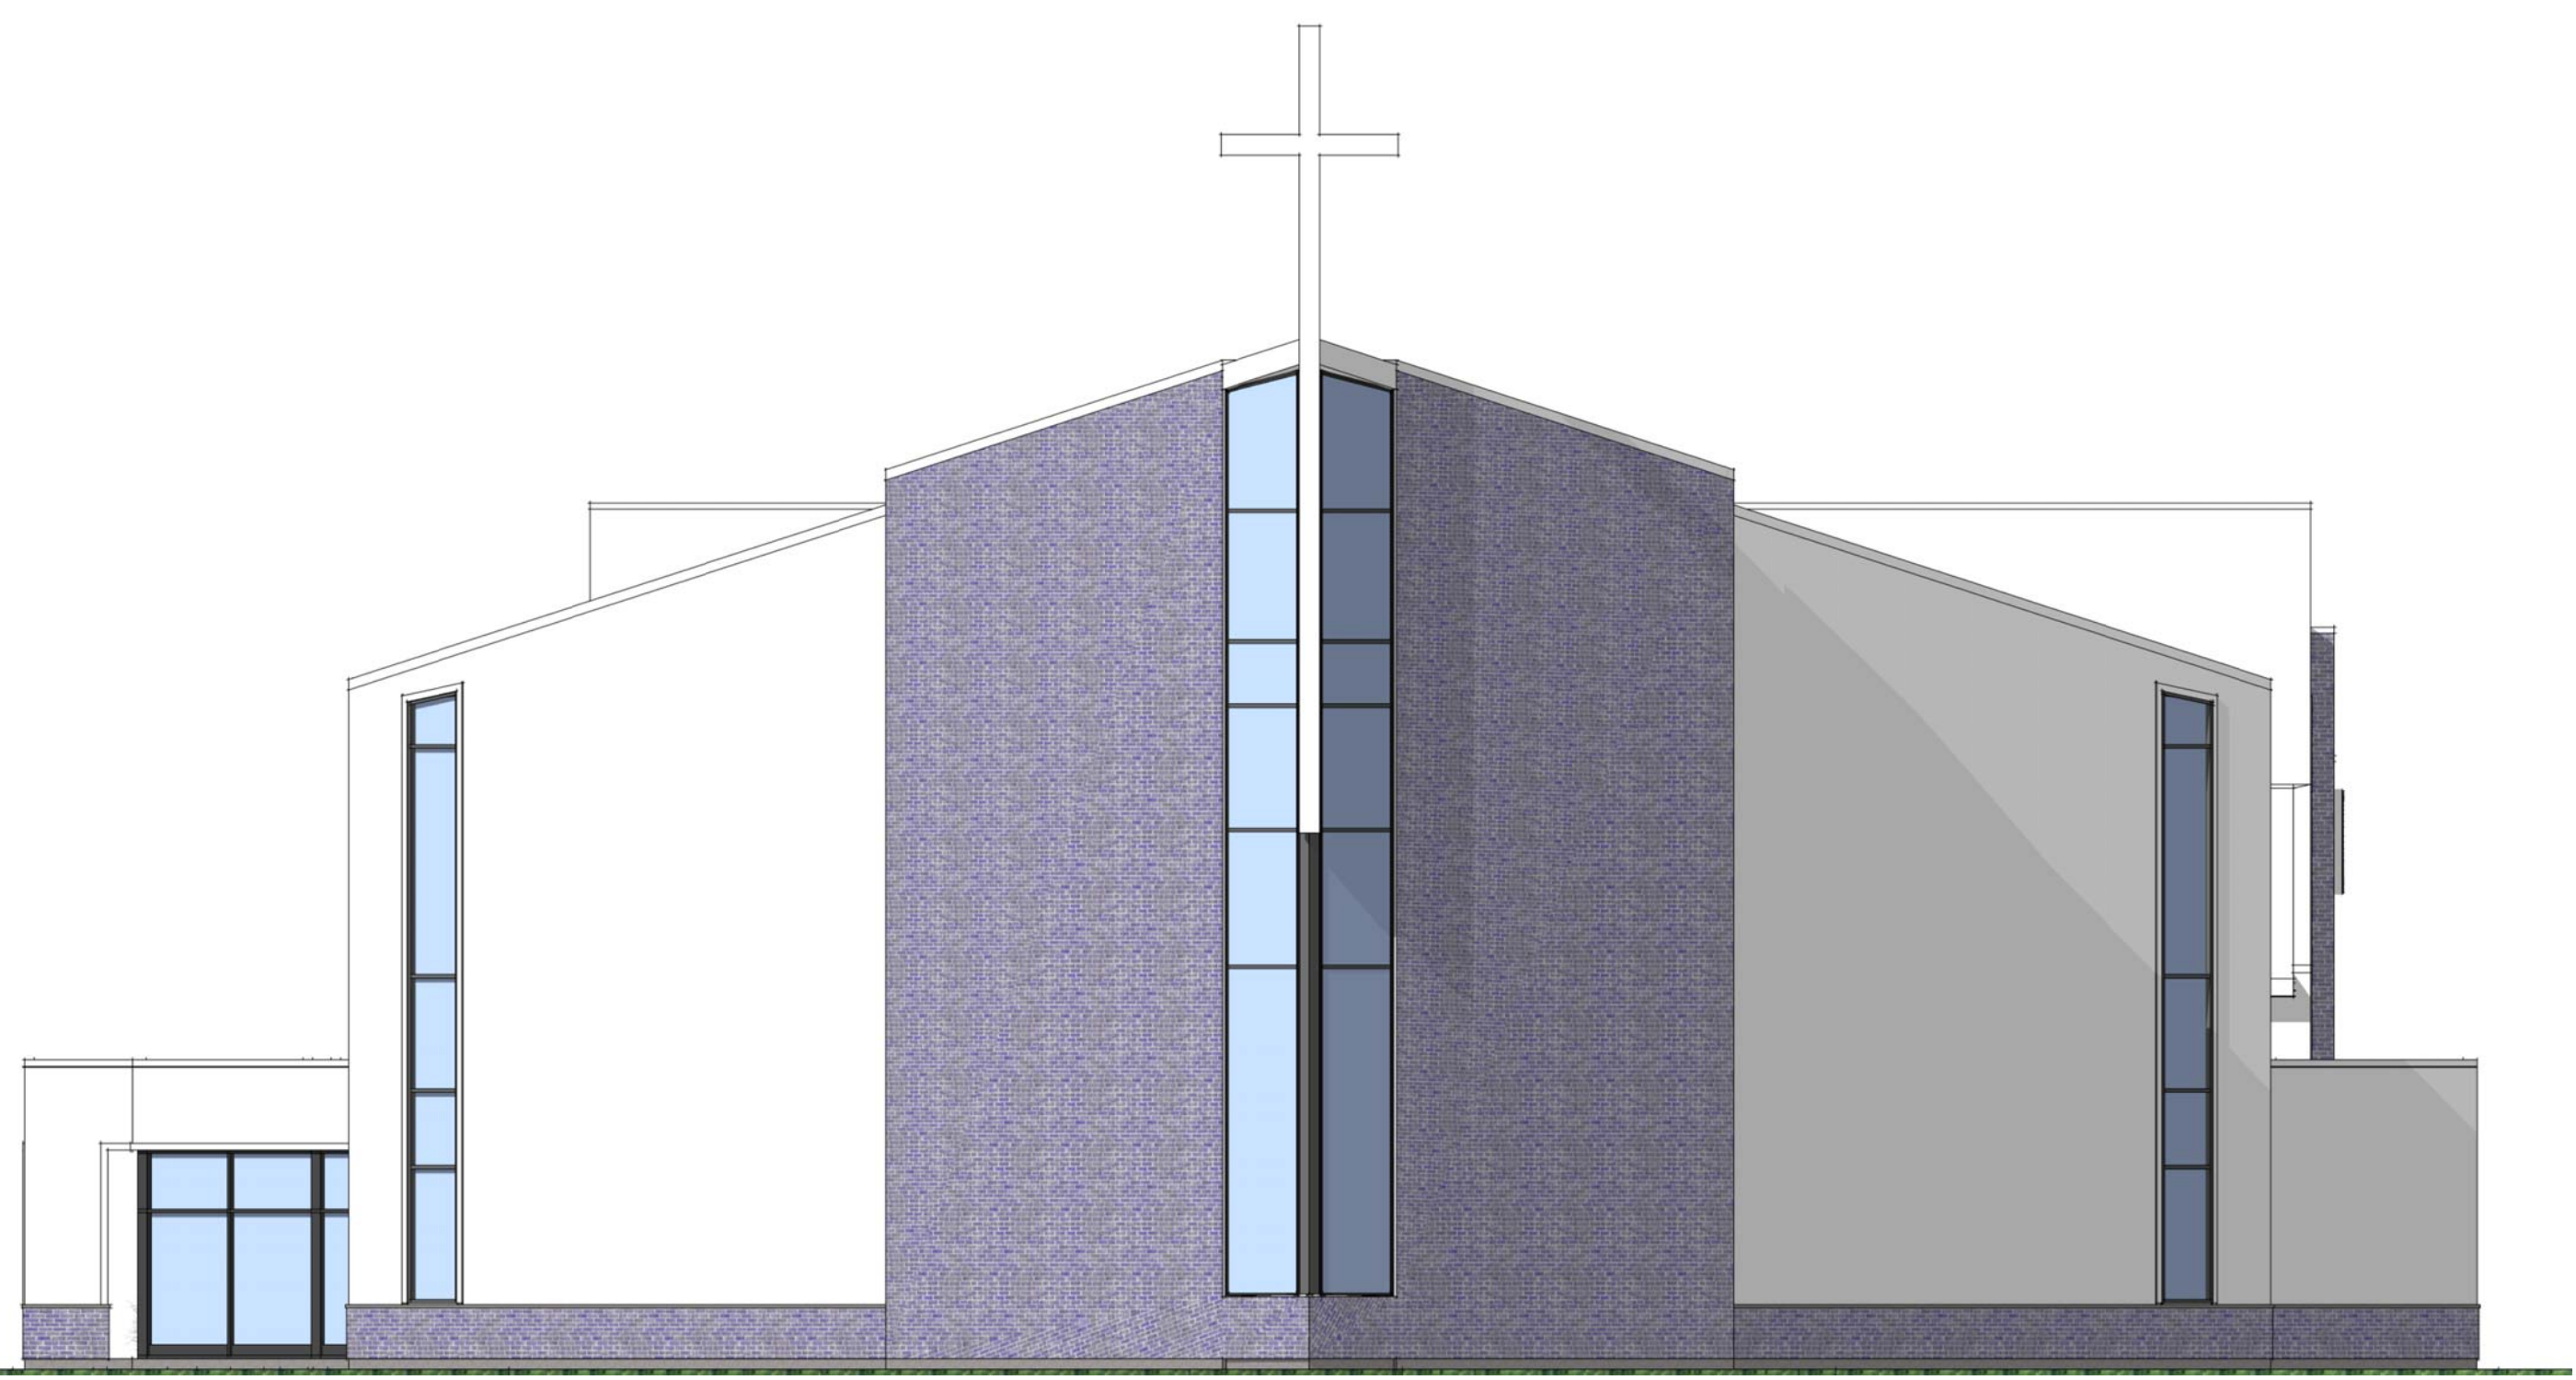

WEST

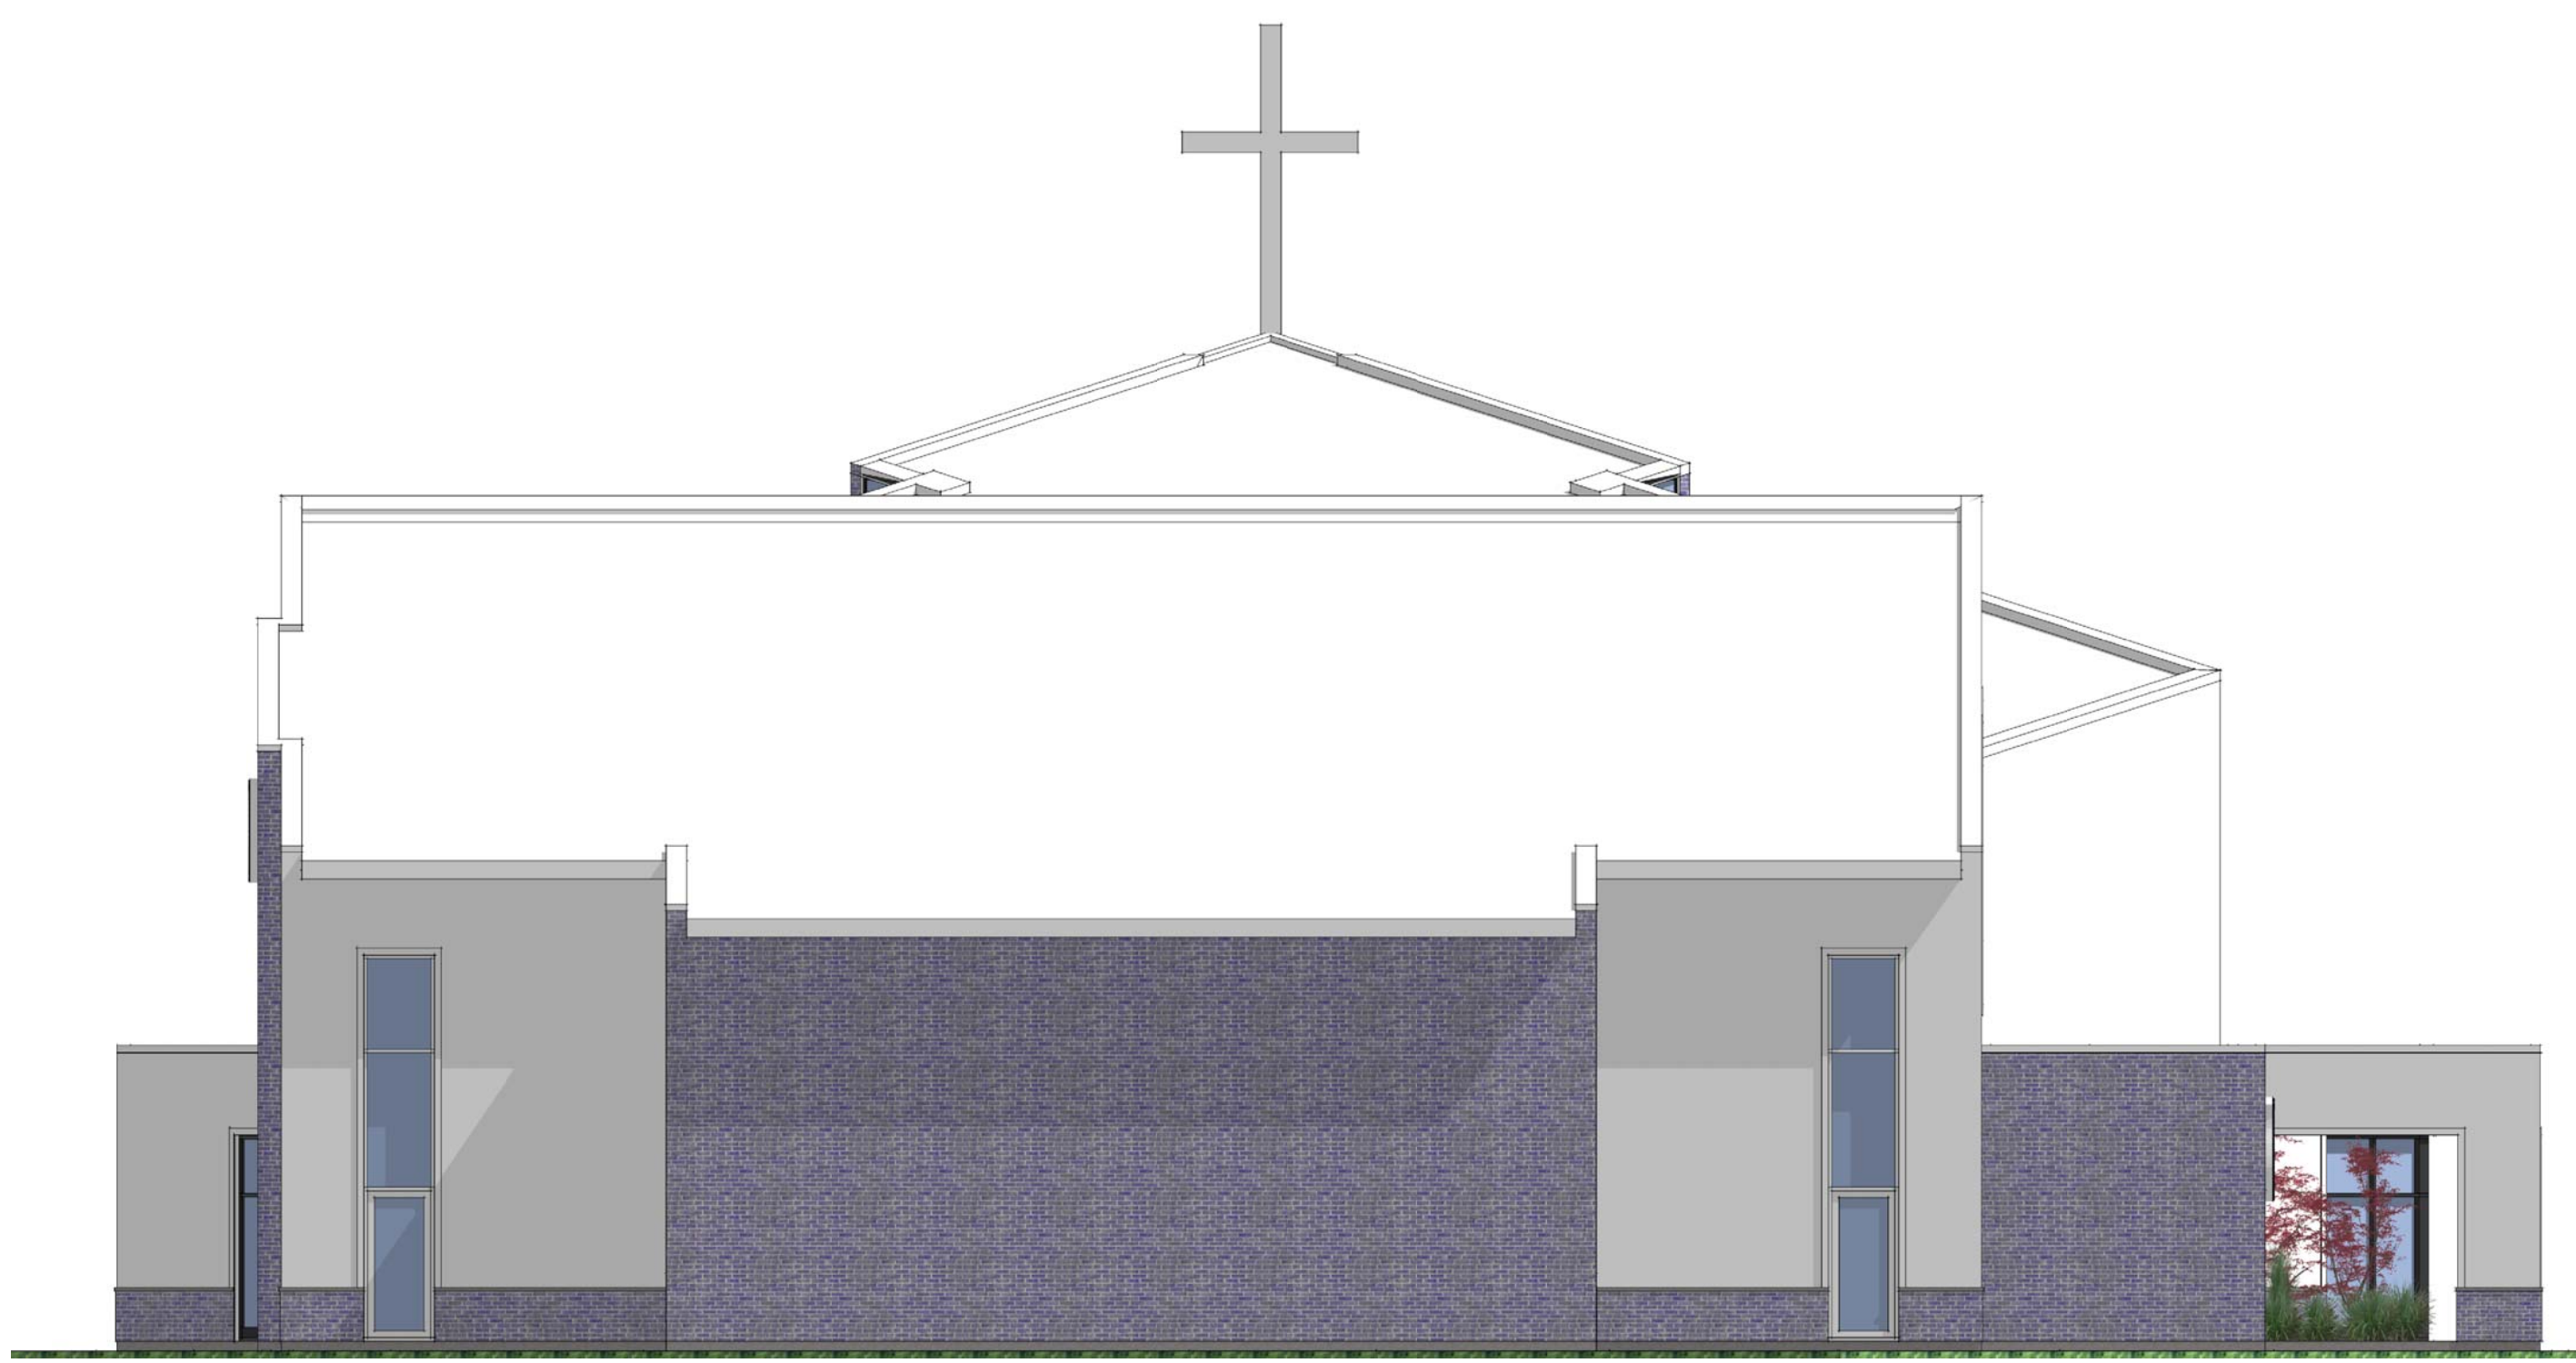

EAST

**Vandenberg & Wildeboer**  
A · R · C · H · I · T · E · C · T · S

www.vandenberg-wildeboer.com Telephone: 613.287.2144 Fax: 613.271.8609 email: vandenberg-wildeboer@vandenberg-wildeboer.com  
• THE OLD STONE LODGE • 140 PLAINBOURNE WAY • OTTAWA, ONTARIO • K2E 9B9 •

PROJECT TITLE  
THE SALVATION ARMY BARRHAVEN CHURCH  
NEPEAN




DRAWING TITLE  
PHASE 2: RENDERED ELEVATIONS

DESIGNED BY: RALPH VANDENBERG  
DRAWN BY: LV  
START DATE: 2015  
SCALE: 1:100  
PROJECT NO. 1502

**A102**

NO.	REVISION	DATE
4	UPDATED SITE PLAN FOR REVIEW	APR 25/2016
3	UPDATED SITE PLAN FOR REVIEW	APR 11/2016
2	UPDATED SITE PLAN FOR REVIEW	APR 4/2016
1	ISSUED FOR SITE PLAN APPLICATION	

- LEGEND**
- 1 BRICK MASONRY  
COLOUR: T.B.D.
  - 2 METAL SIDING  
COLOUR: T.B.D.
  - 3 PRECAST CONCRETE – SILL  
SIZE:
  - 4 PREFINISHED METAL  
COLOUR: T.B.D.
  - 5 WINDOW  
MATERIAL: ALUMINUM  
COLOUR: T.B.D.
  - 6 EXPOSED CONCRETE
  - 7 PAINTED HOLLOW METAL  
COLOUR: TO MATCH WINDOW
  - 8 METAL ROOFING  
COLOUR: T.B.D.
  - 9 INTERNALLY LIT BUILDING SIGN  
"THE SALVATION ARMY" LOGO

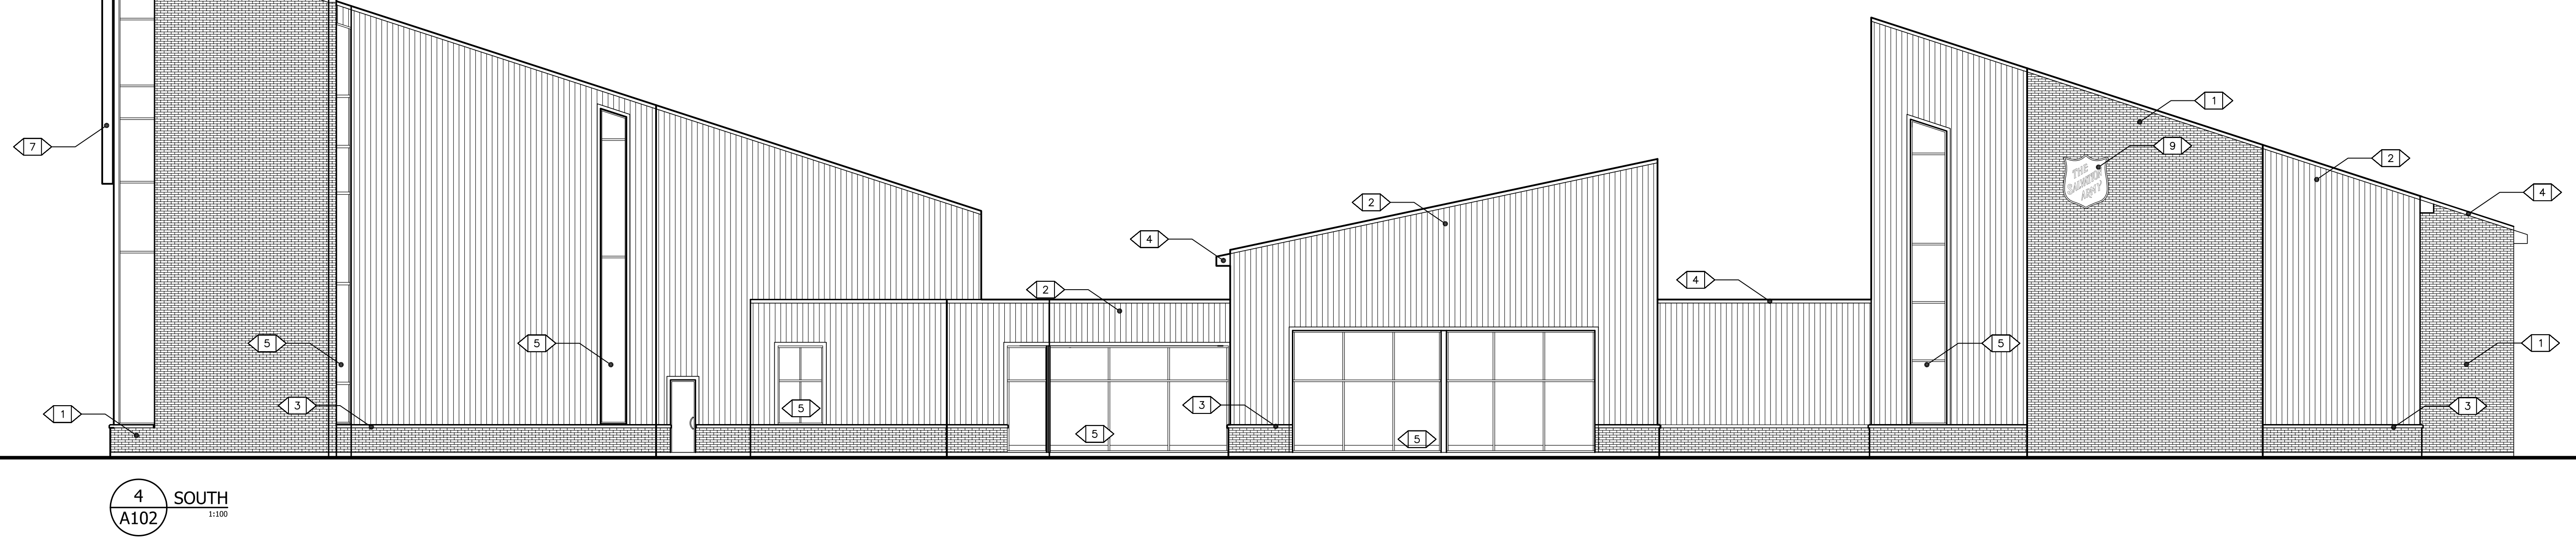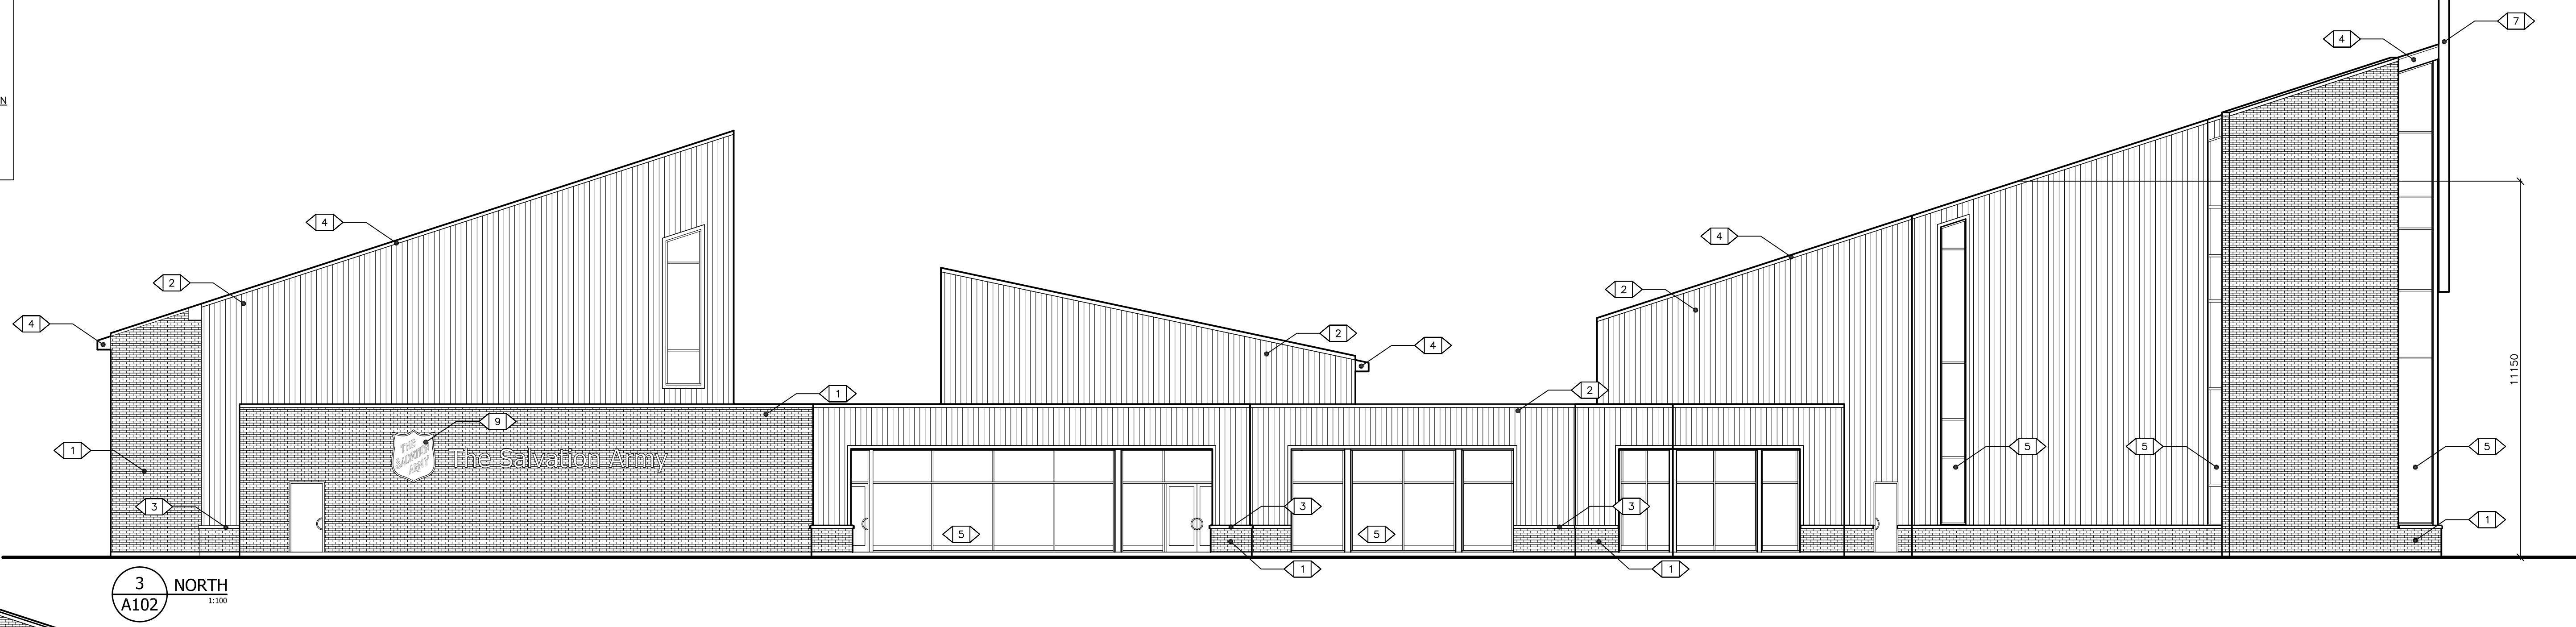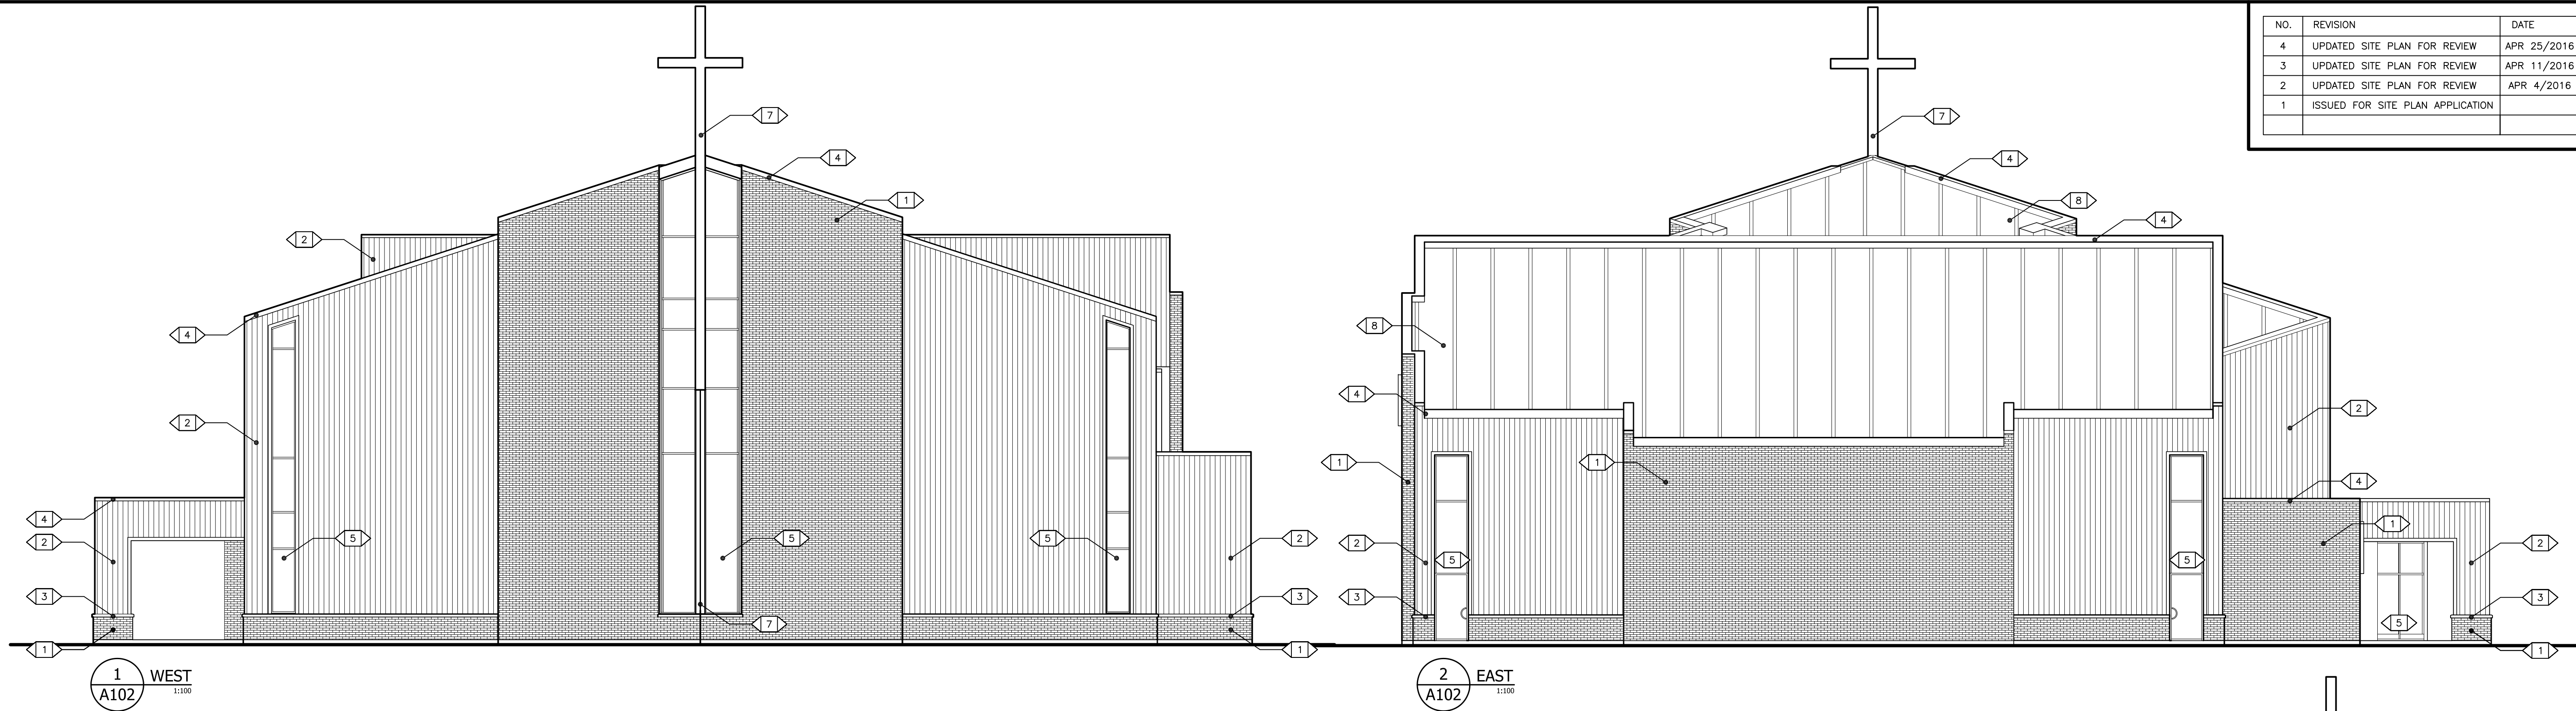

**Vandenberg & Wildeboer**  
A · R · C · H · I · T · E · C · T · S

www.vandenbergandwildeboer.com Telephone: 613.287.2144 Fax: 613.271.8699 mail@vandenbergandwildeboer.com  
• THE OLD STONE LODGE • 140 PLAINBOURNE WAY • OTTAWA, ONTARIO • K2H 9B9 •

PROJECT TITLE  
THE SALVATION ARMY BARRHAVEN CHURCH  
NEPEAN

DRAWING TITLE  
PHASE 2: ELEVATIONS

DESIGNED BY: RALPH VANDENBERG  
DRAWN BY: LV  
START DATE: 2015  
SCALE: 1:100  
PROJECT NO. 1502

**A103**