




1 SOUTH  
A4 SCALE: 1 : 250

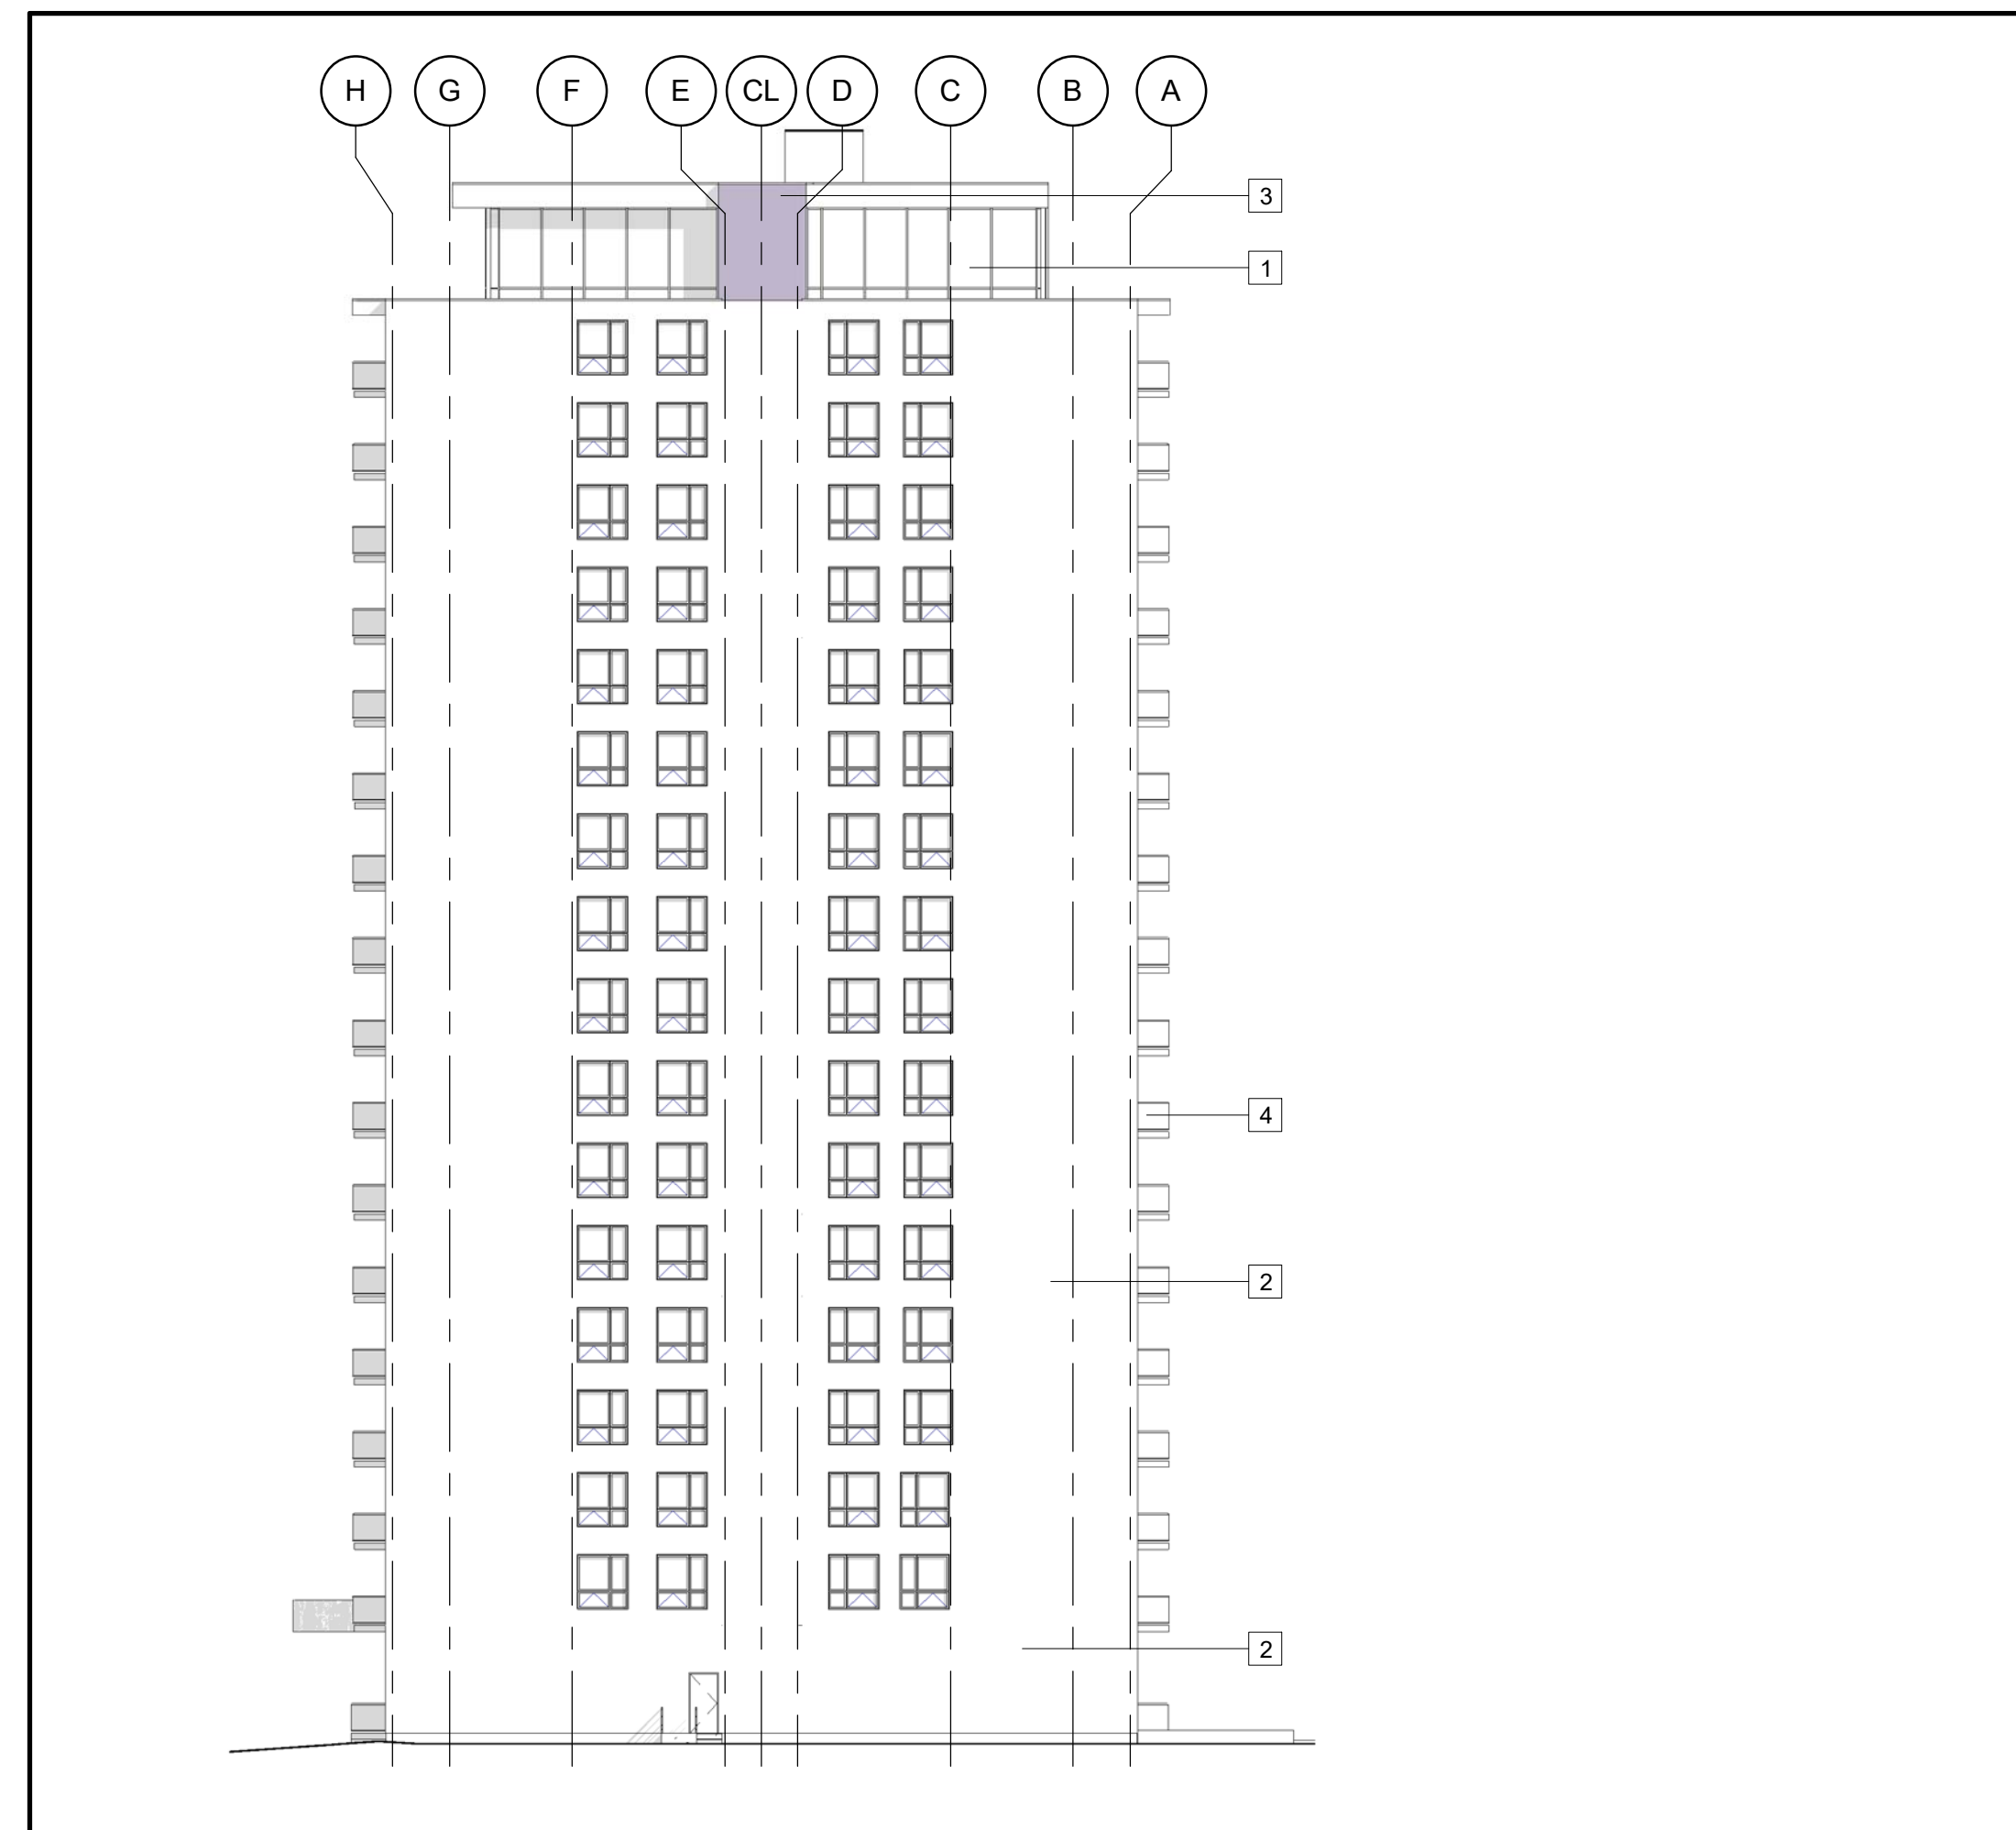

2 EAST  
A4 SCALE: 1 : 250




4 NORTH  
A4 SCALE: 1 : 250



3 WEST  
A4 SCALE: 1 : 250

- MATERIAL LEGEND
- 1 CURTAIN WALL SYSTEM
  - 2 MASONRY BRICK
  - 3 PREFINISHED METAL PANEL SYSTEM
  - 4 GLASS BALCONY GUARDRAIL SYSTEM

Client:  
  
LS GP Inc.  
2193 Arch Street, Ottawa,  
Ontario.

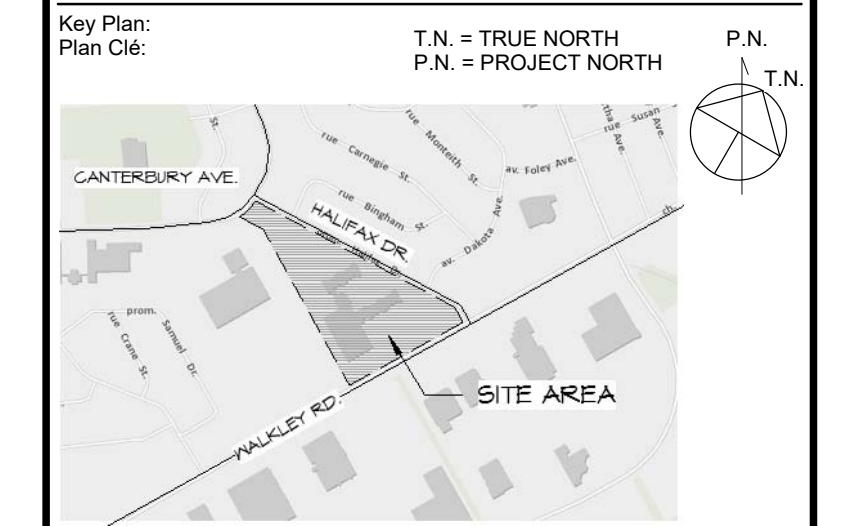

Issued for Site Plan Application Revision	07/23/19
Issued for Site Plan Application	04/30/19
Issued for Coordination	01/14/19
Issue:	Date:

Prime Consultant:  
Expert-Conseil:

**DREDGE LEAHY** ARCHITECTS INC.

100 - 25 Holland Ave.  
Ottawa, ON K1Y 4R9  
613.724.9865

dl-arch.ca

Sub Consultant:  
Expert-Conseil:

Project:  
Project: WALKLEY ROAD APARTMENTS

2270 WALKLEY ROAD, OTTAWA, ONTARIO

Drawing:  
Dessin: ELEVATIONS

Drawn by: Dessiné par: SG	Scale: Echelle: 1 : 250
Designed by: Conçu par: MD	Date: 01/04/19
Approved by: Approuvé par: MD	Client Project No. No. du Projet du Client:

Seal: Scellé:	Project No.: No. du Projet: 1454
	Sheet No.: No. de la feuille:

A4