



RETAINING WALL SCHEDULE				
REF	TOP OF WALL	HEIGHT	NOTES	
1	101.80 TO 101.73	0.03m TO 0.18m	—	
2	101.73 TO 101.82	0.18m TO 1.30m	REFER TO STRUCTURAL	
3	101.82 TO 101.88	1.30m TO 0m	REFER TO STRUCTURAL	
4	99.76 TO 99.31	1.88m TO 1.43m	REFER TO STRUCTURAL	
5	99.31 TO 98.60	1.43m TO 0.87m	REFER TO STRUCTURAL	
6	98.60 TO 98.23	0.87m TO 0.55m	—	
7	98.23 TO 97.56	0.55m TO 0m	—	

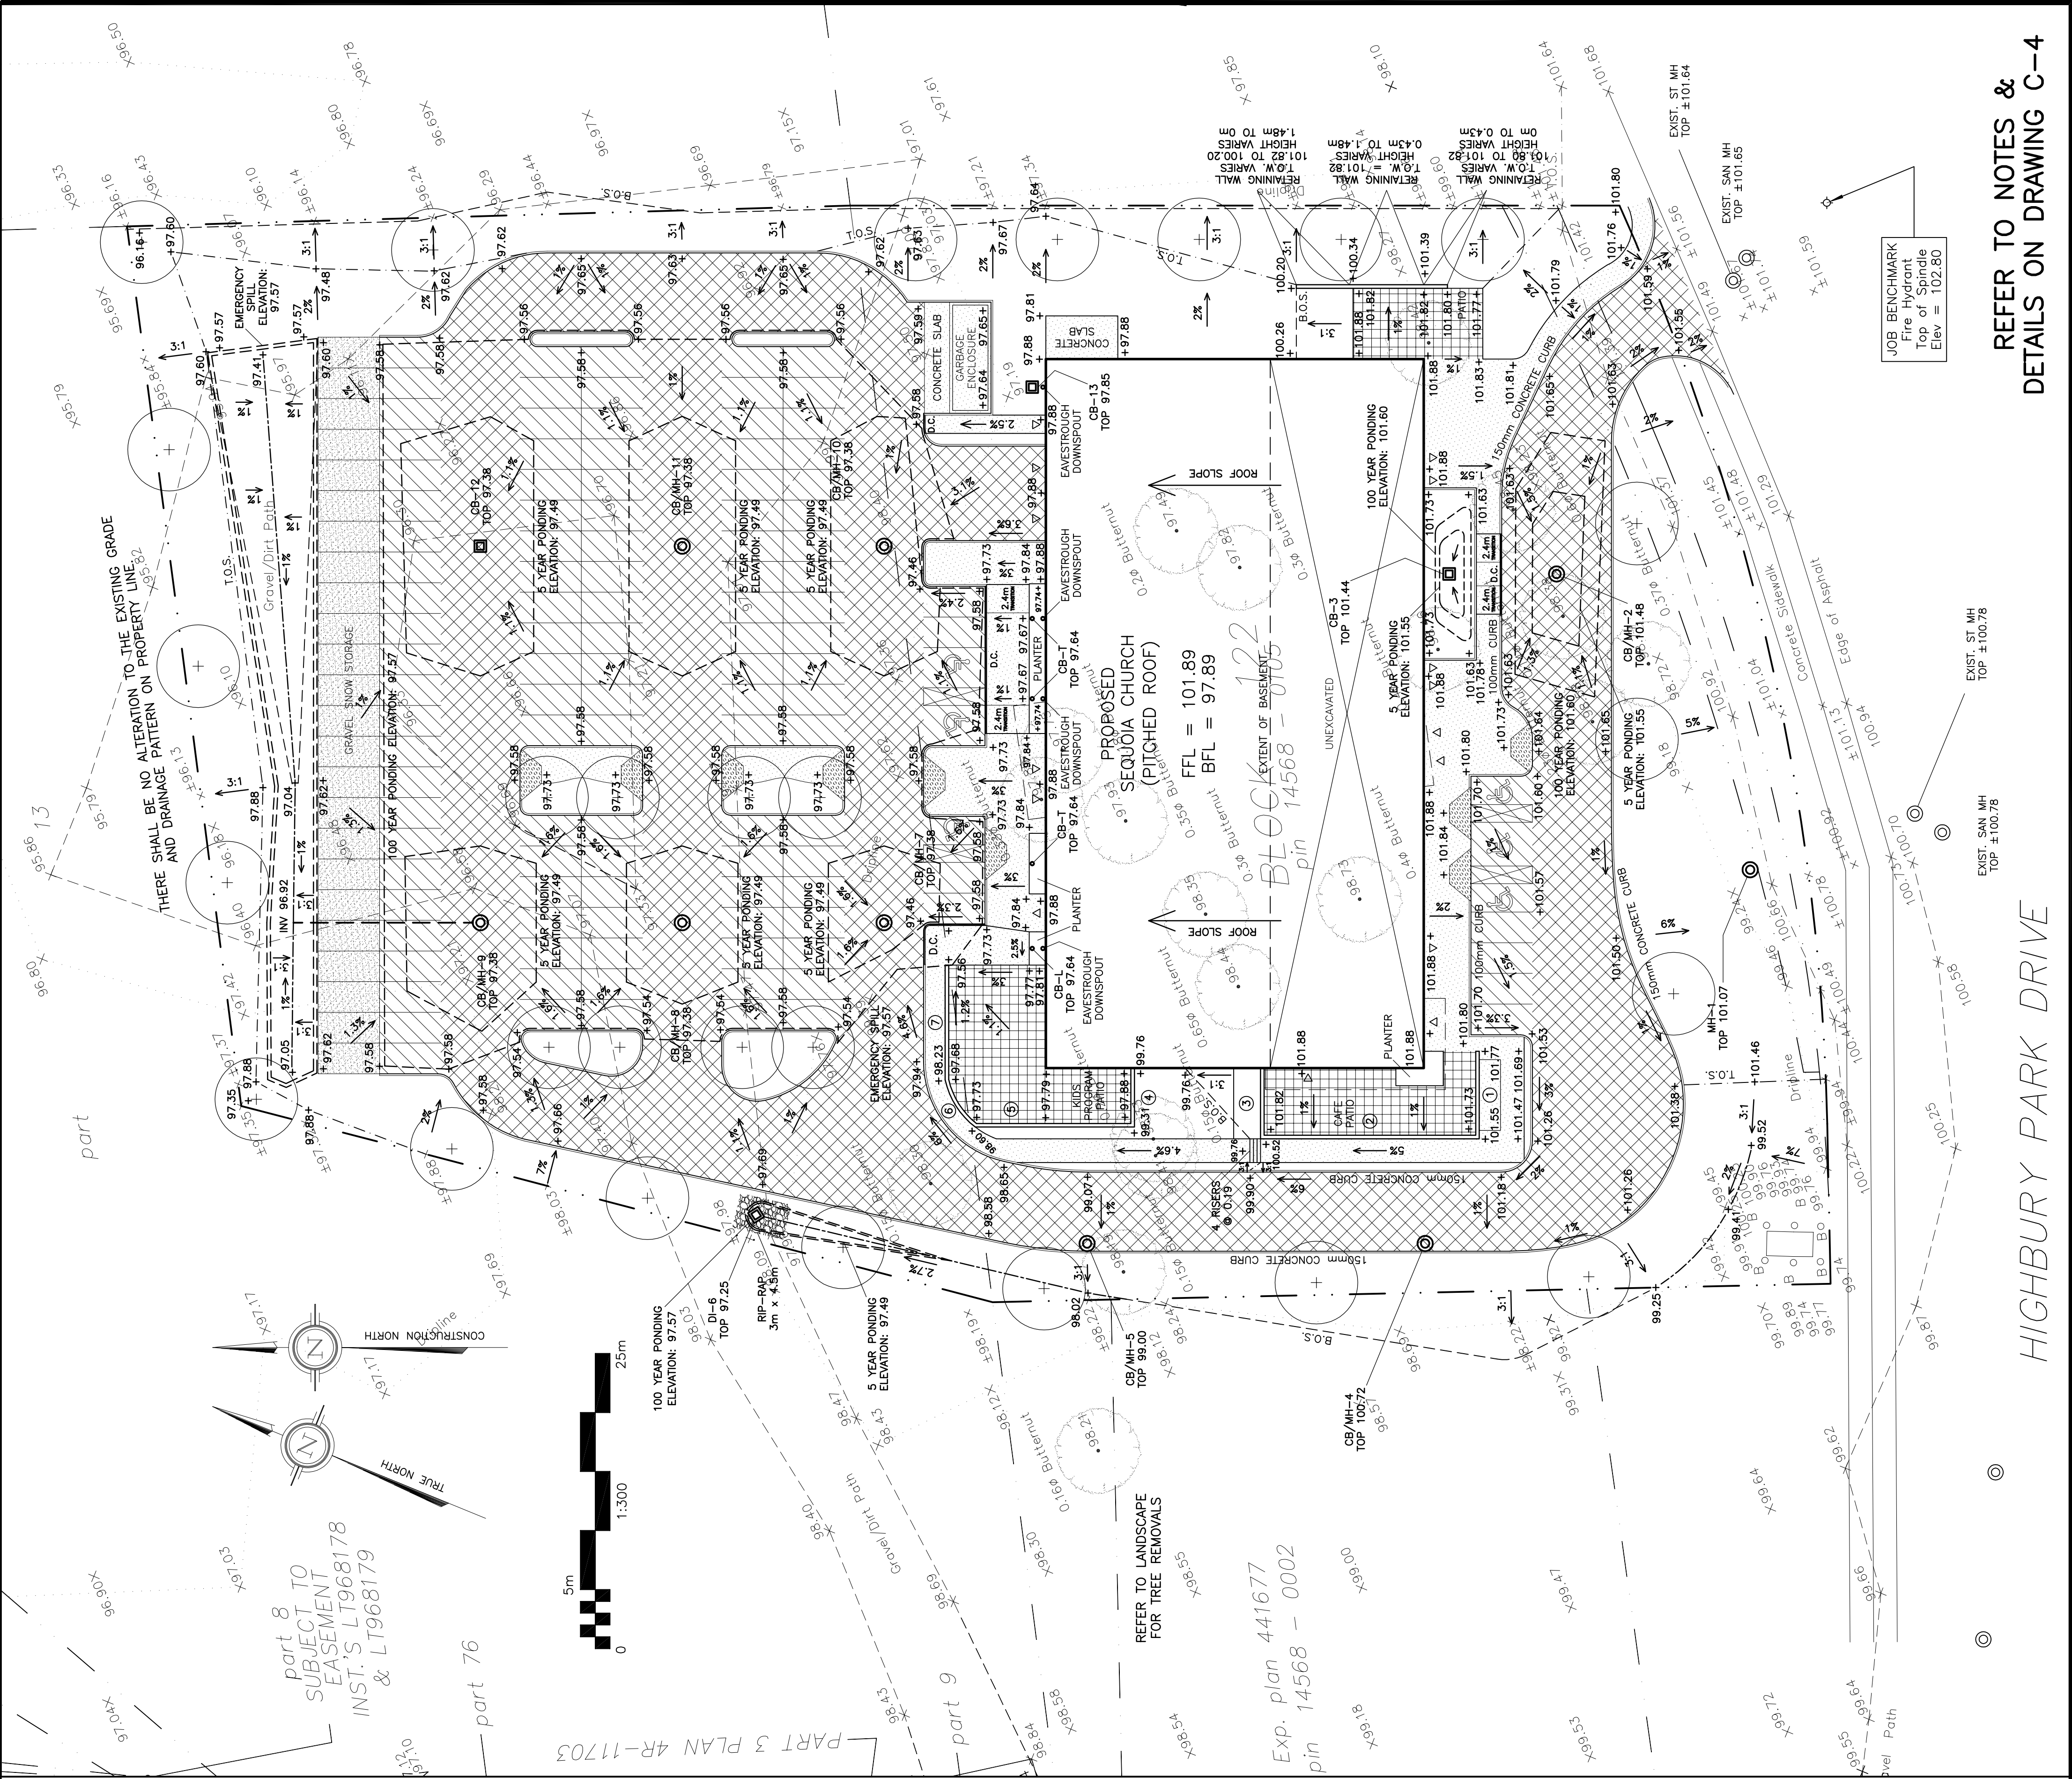

DRAWING LEGEND	
CB	CATCH BASIN
MH	MANHOLE
CB/MH	CATCH BASIN/MANHOLE
FFH	FIRE HYDRANT
+	EXISTING GRADE ELEVATION
+	PROPOSED GRADE ELEVATION
0.5%	EXISTING SLOPE OF GRADE
0.5%	PROPOSED SLOPE OF GRADE
T.O.S.	TOP OF SLOPE
B.O.S.	BOTTOM OF SLOPE
---	CENTERLINE OF SWALE
---	PROPERTY LINE
.....	SILT FENCE BARRIER
DC	150mm CURB/DEPRESSED CURB
///	LIGHT-DUTY PAVEMENT
///	HEAVY-DUTY PAVEMENT
FFL	FIRST FLOOR ELEVATION
TOP	TOP OF FOUNDATION
BFL	BASEMENT FLOOR ELEVATION
USF	UNDERSIDE OF FOOTING

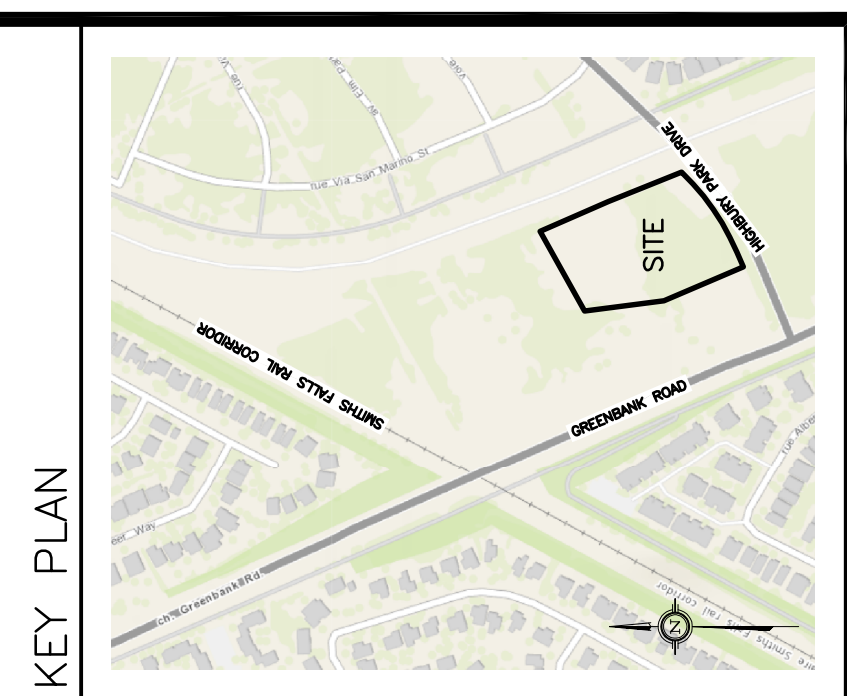

APPROVED ☐ REFUSED ☐
THIS ____ DAY OF ____ 20____
LILY XU, MCIIP RPP MANAGER
DEVELOPMENT REVIEW - SOUTH
PLANNING, INFRASTRUCTURE & ECONOMIC
DEVELOPMENT DEPARTMENT, CITY OF OTTAWA

No.	DATE	REVISION
3	NOV 13-19	ISSUED FOR COORDINATION
2	MAY 23-19	ISSUED FOR APPROVAL
1	MAY 24-19	ISSUED FOR REVIEW & COORDINATION

D. B. GRAY ENGINEERING INC.
Sustainable Management - Grading & Drainage - Storm & Sanitary Sewers - Pavement
700 Long Point Circle
Ottawa, Ontario
d.gray@dbgrayengineering.com
613-425-8044

Project
PROPOSED
SEQUOIA CHURCH
35 HIGHBURY PARK DRIVE
OTTAWA, ONTARIO

Drawing Title
GRADING PLAN

Engineer's Seal	Drawn: D.B.G. Hor. Scale 1:300 Vert. Scale Date OCT 25-18 Job No. 14028
	Drawing No. C-2 of 5

REFER TO NOTES &
DETAILS ON DRAWING C-4

HIGHBURY PARK DRIVE

D07-12-19-0094 D02-02-19-0065