
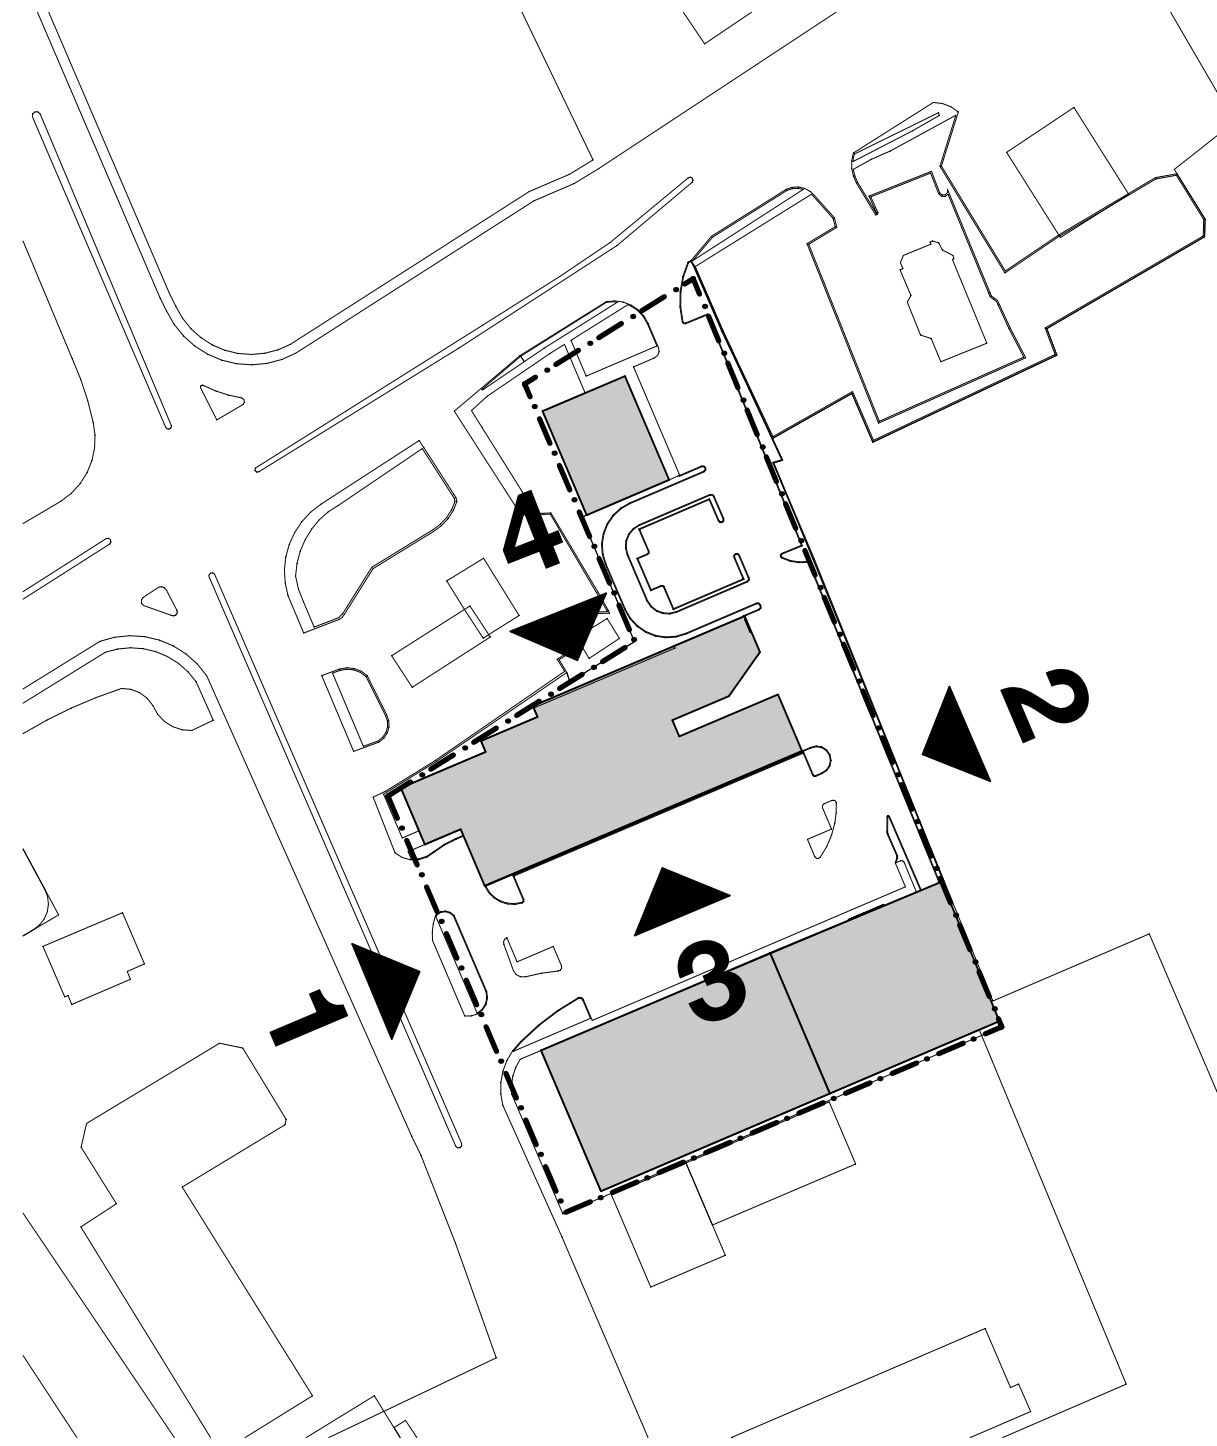
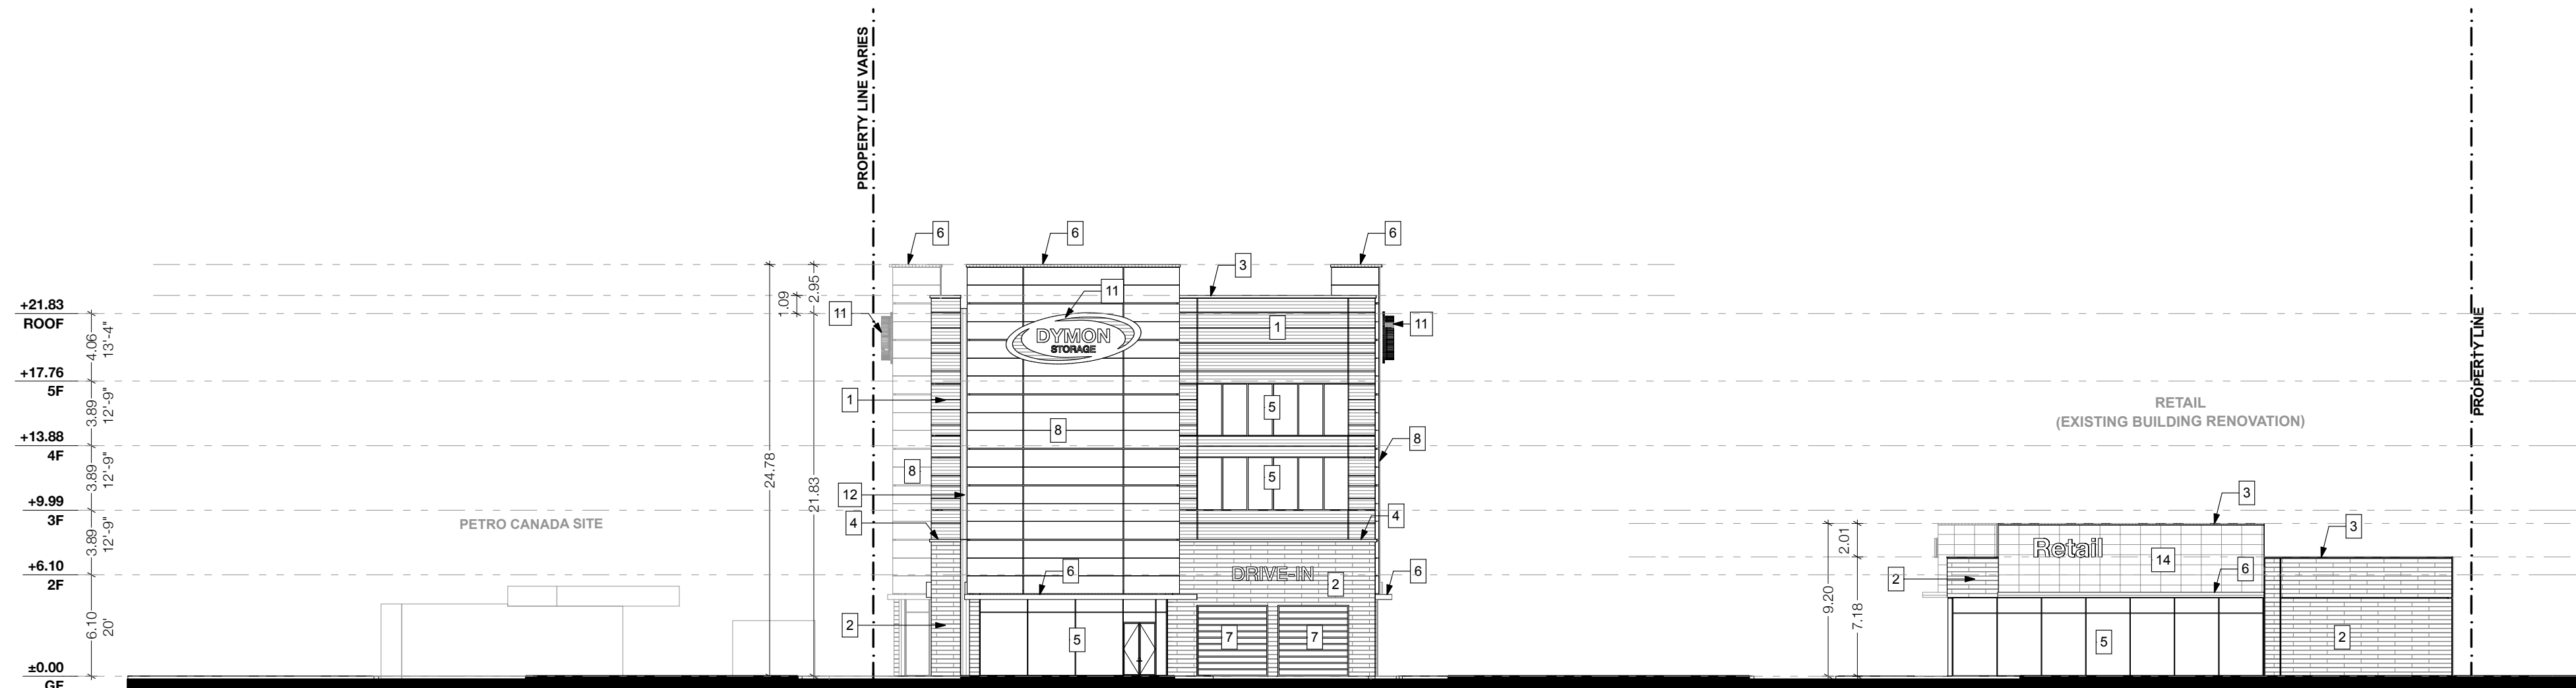


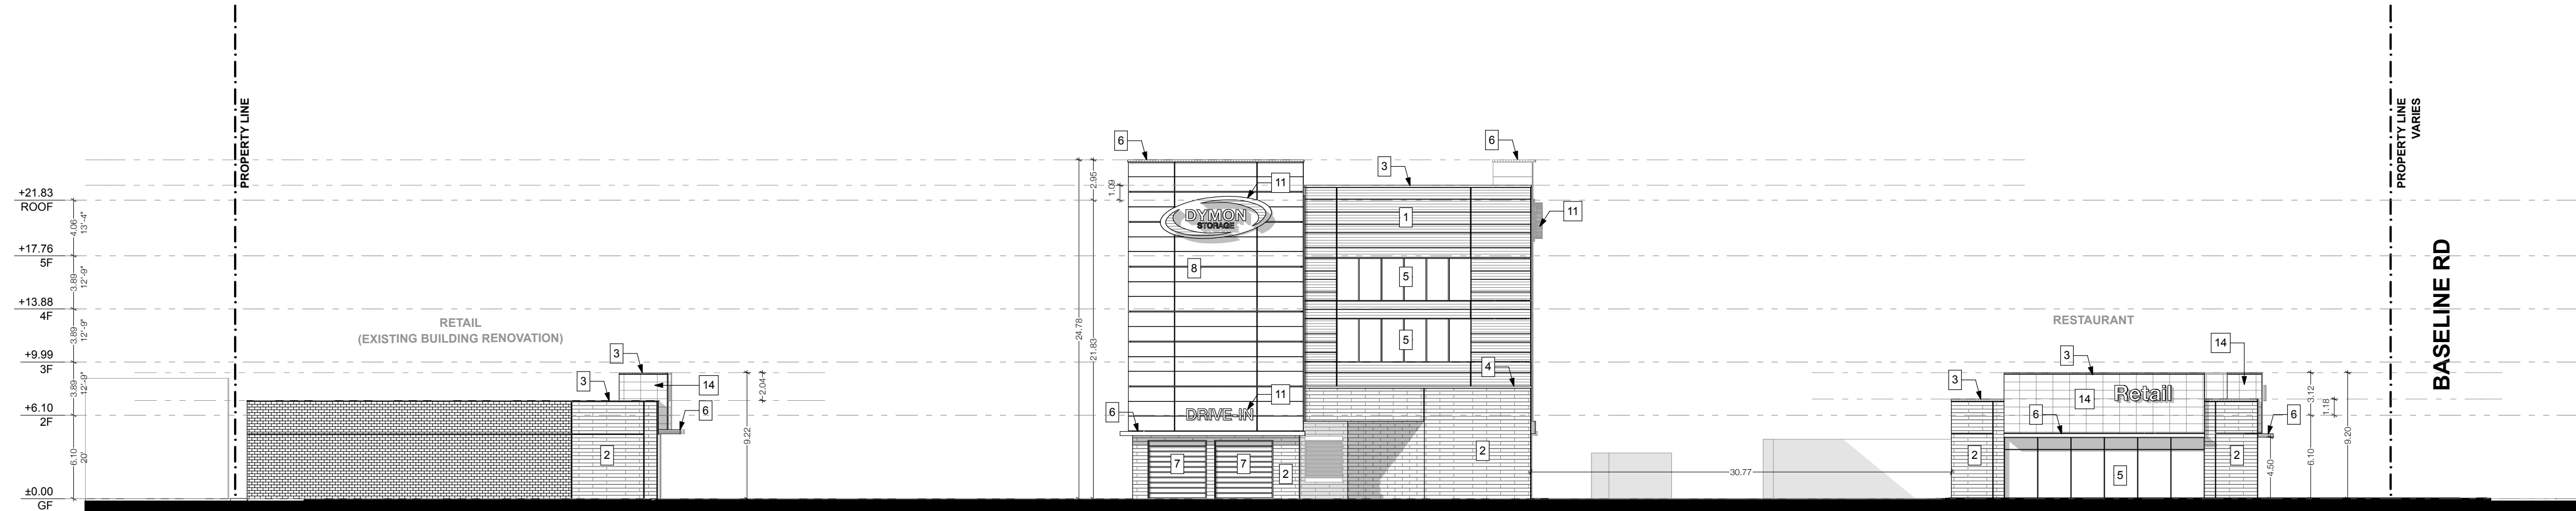



LEGEND

- 1 INSULATED METAL PANEL CLADDING - HORIZONTAL ORIENTATION (COLOUR: TBD)
- 2 ARCHITECTURAL MASONRY
- 3 METAL TRIM ACCENT
- 4 CONCRETE SILL
- 5 GLAZING
- 6 PRE-FINISHED METAL FASCIA (COLOUR TBD)
- 7 INSULATED OVERHEAD DOOR COMPLETE WITH TRACK & HARDWARE (SPECIFICATIONS TBD)
- 8 INSULATED METAL PANEL CLADDING - HORIZONTAL CLADDING (COLOUR: TBD)
- 9 METAL SIGNAGE BAND - NAVY
- 10 INSULATED METAL COMMERCIAL DOOR
- 11 SIGNAGE TO MATCH EXISTING OTTAWA DYMON STORES
- 12 INSULATED METAL PANEL CLADDING - VERTICAL ORIENTATION (COLOUR: TBD)
- 13 RESERVED
- 14 METAL PANEL
- 15 SPANDREL PANEL

1 WEST ELEVATION - ENTIRE SITE
SCALE: 1:3002 EAST ELEVATION - ENTIRE SITE
SCALE: 1:300

Note: Building permit issuance shall be subject to the building permit drawings not being in contravention with these approved plans and drawings including, but not limited to, the exterior design of the building and exterior building materials

DYMON STORAGE ELEVATIONS

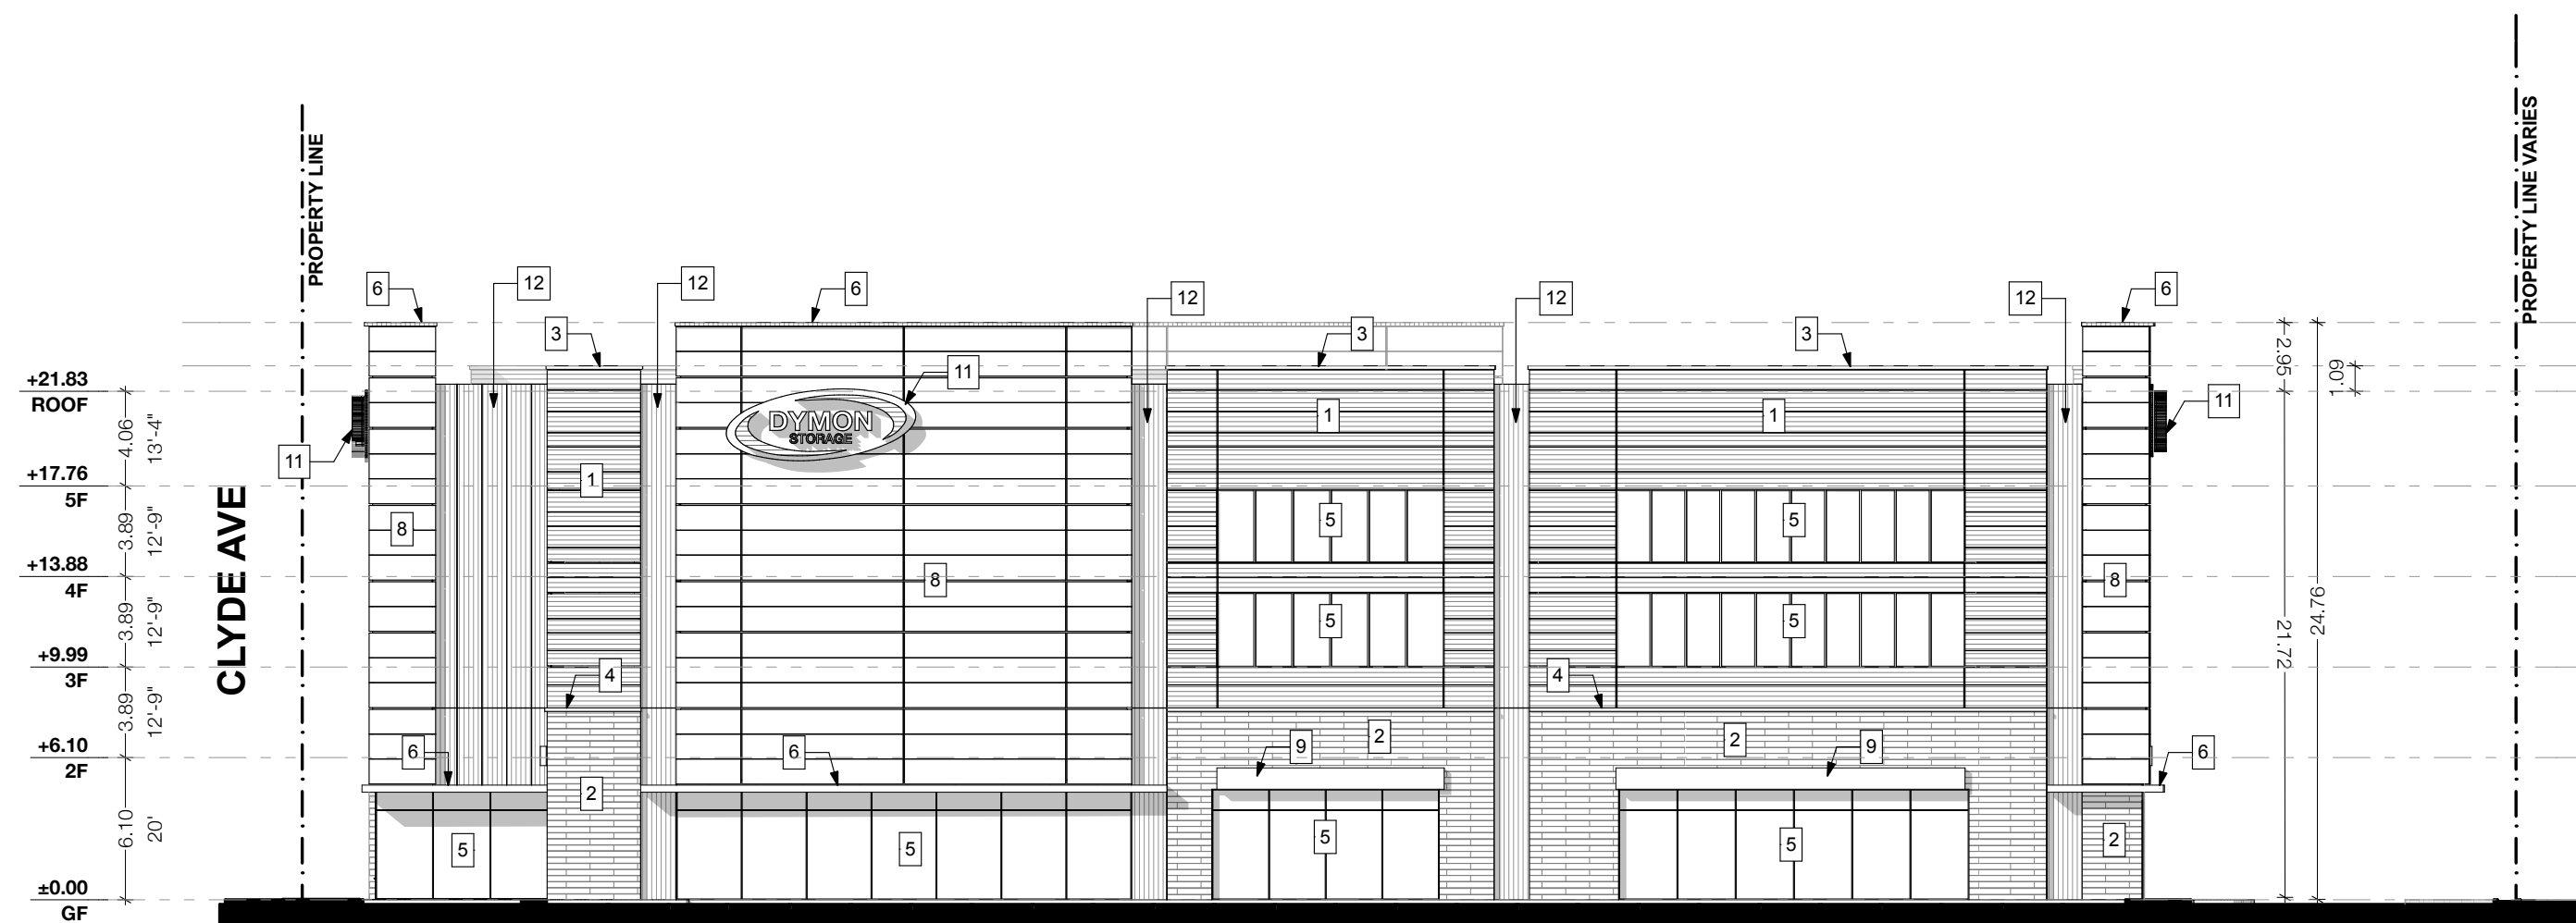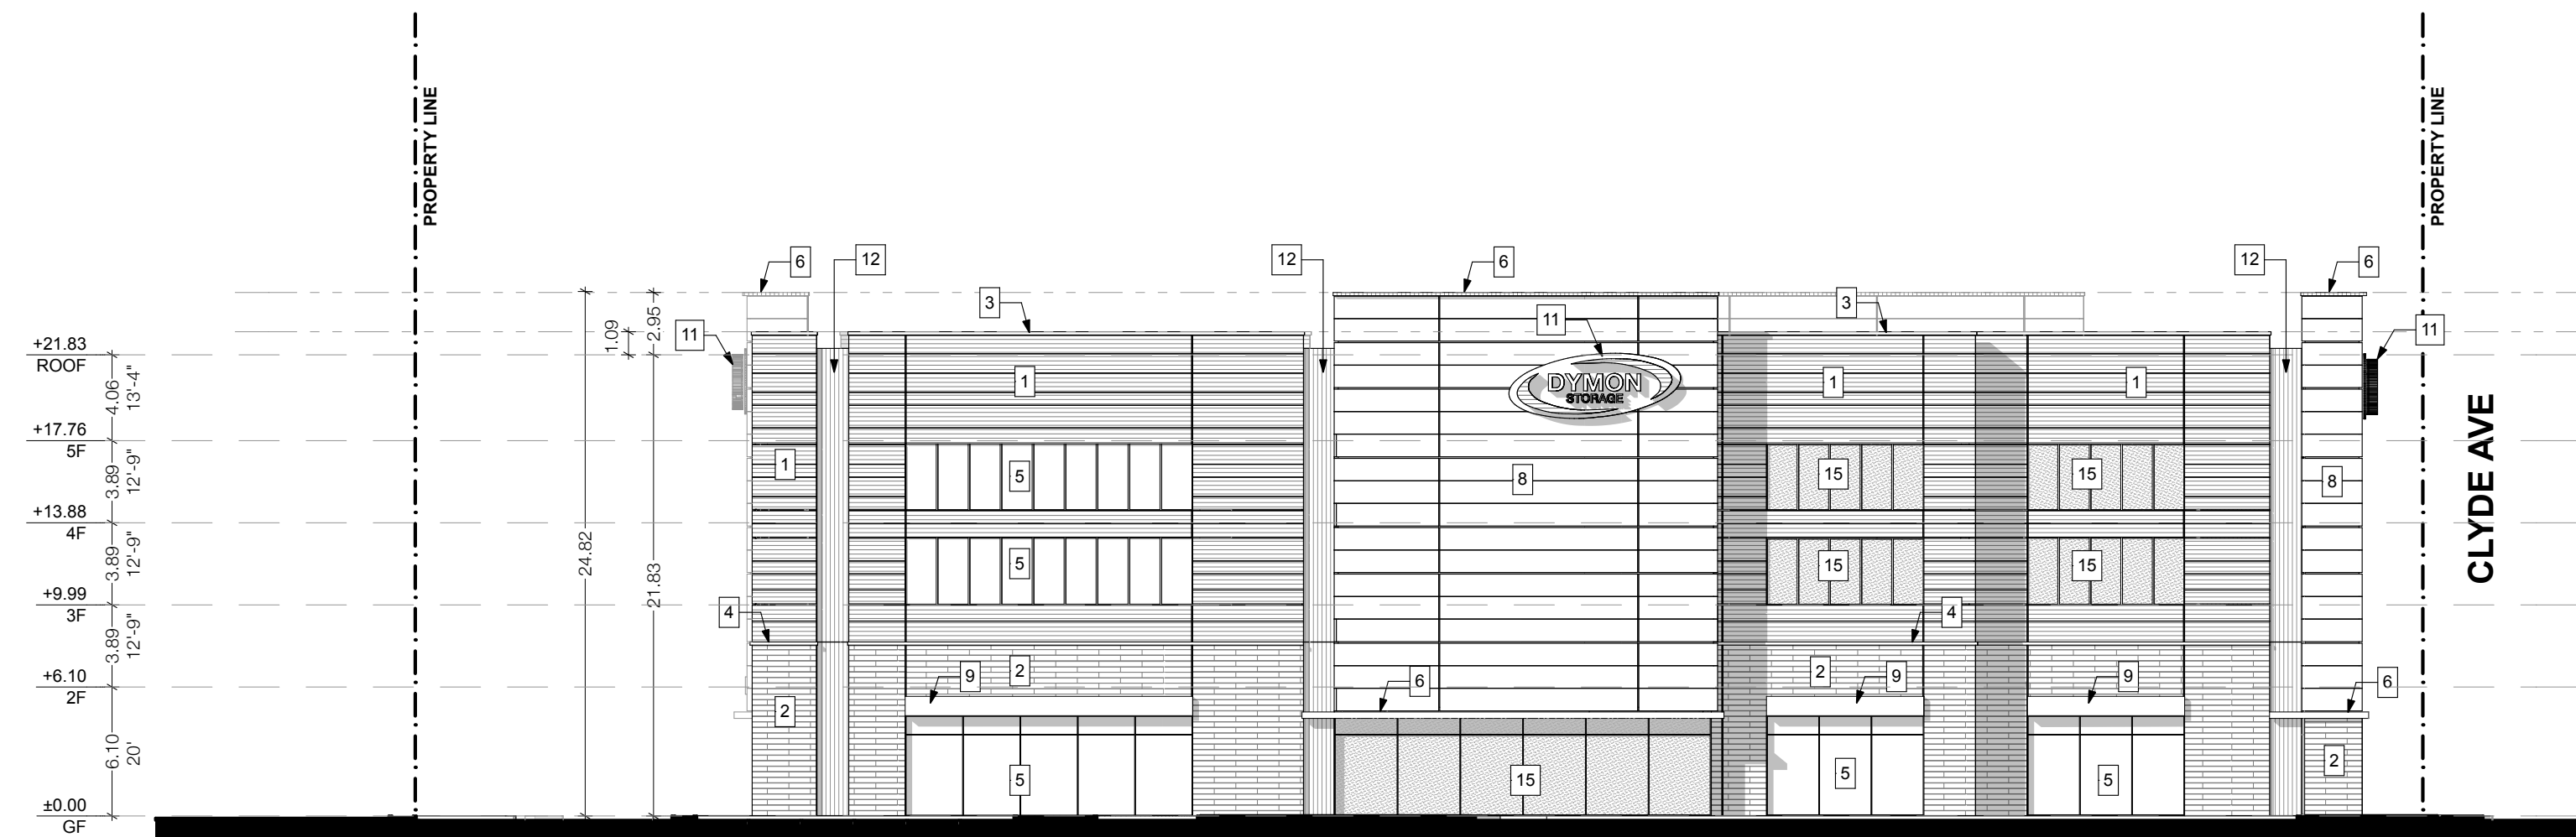3 SOUTH ELEVATION - DYMON STORAGE BUILDING
SCALE: 1:3004 NORTH ELEVATION - DYMON STORAGE BUILDING
SCALE: 1:300

design architect
TACT Architecture Inc.
6605 College Street (near lane)
Toronto, Ontario M6G 1B8
416-516-1949
info@tactdesign.ca


architect of record

**nicholas
caraginis
architect**
inc.

27 Penhale Street,
Toronto, ON M5S 3P5
416-597-6801
416-597-6802
info@nicholasarchitect.ca
www.nicholasarchitect.ca

job title/location
DYMON STORAGE
1375 Clyde Ave
Ottawa, Ontario


client
Dymon Capital Corporationcity file number
---sheet title
Site Elevationsdrawn by
RDchecked by
PJissue date
Friday, June 16, 2017job number
1611-07scale
as noted

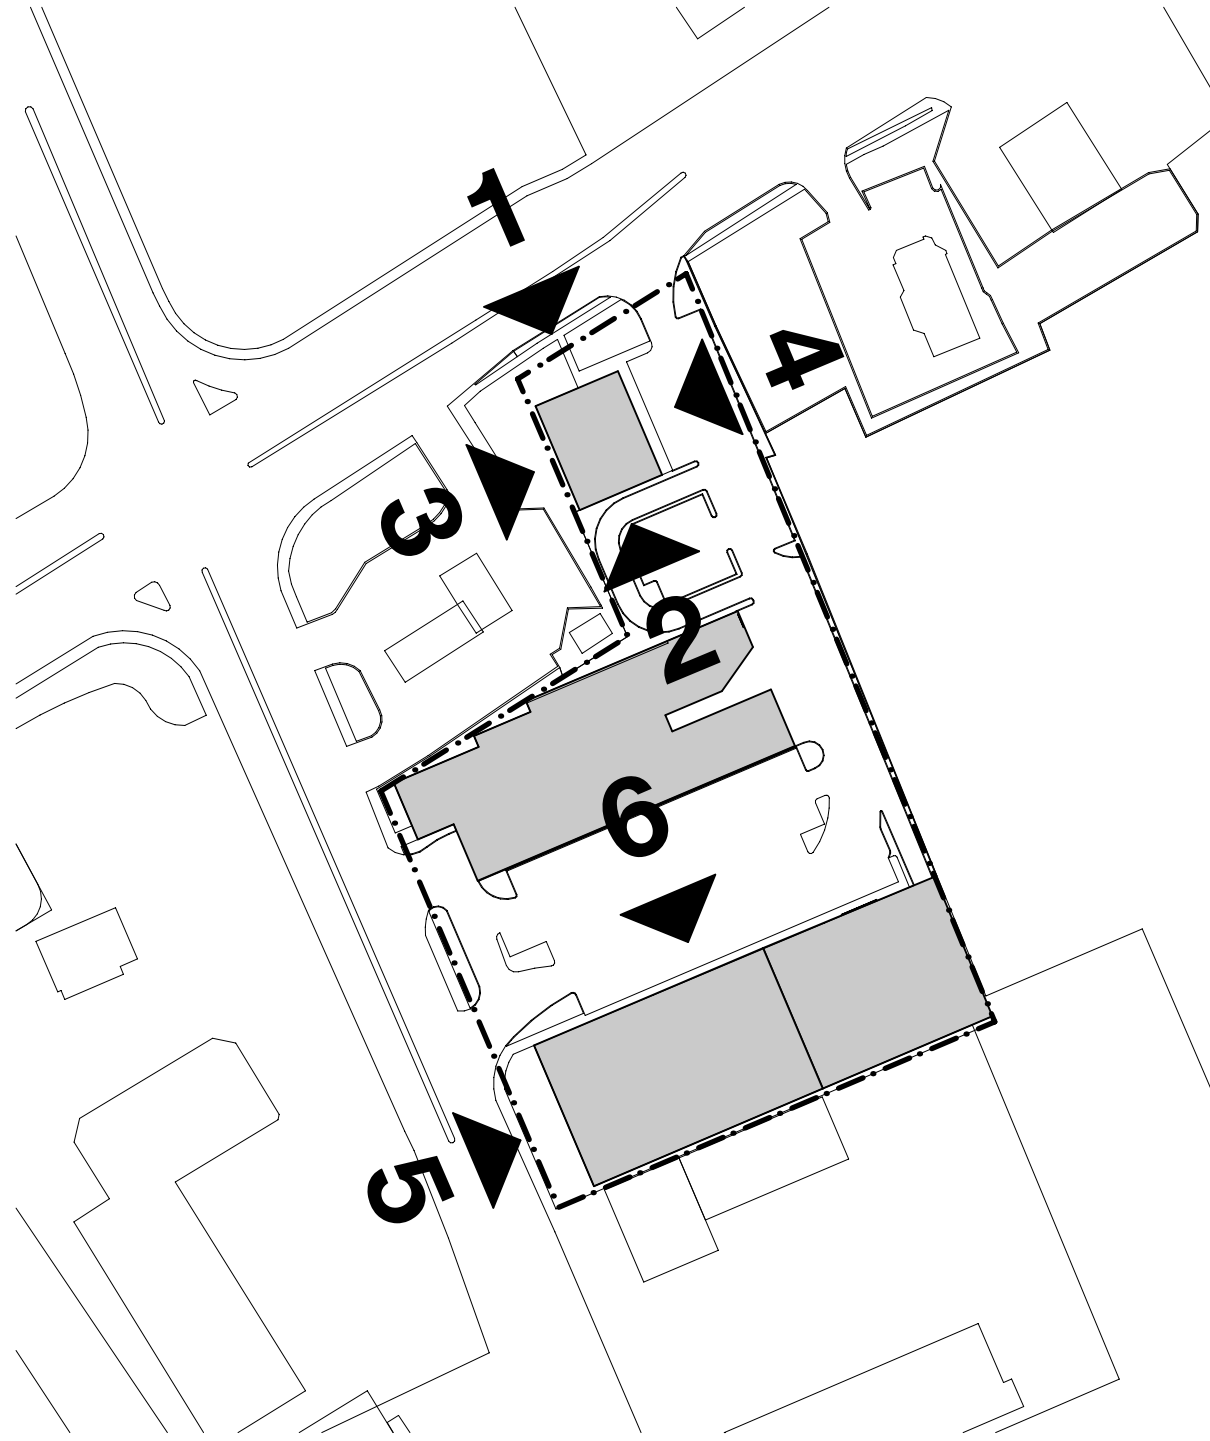


LEGEND

- 1 INSULATED METAL PANEL CLADDING - HORIZONTAL ORIENTATION (COLOUR: TBD)
- 2 ARCHITECTURAL MASONRY
- 3 METAL TRIM ACCENT
- 4 CONCRETE SILL
- 5 GLAZING
- 6 PRE-FINISHED METAL FASCIA (COLOUR: TBD)
- 7 INSULATED OVERHEAD DOOR COMPLETE WITH TRACK & HARDWARE (SPECIFICATIONS TBD)
- 8 INSULATED METAL PANEL CLADDING - HORIZONTAL CLADDING (COLOUR: TBD)
- 9 METAL SIGNAGE BAND - NAVY
- 10 INSULATED METAL COMMERCIAL DOOR
- 11 SIGNAGE TO MATCH EXISTING OTTAWA DYMON STORES
- 12 INSULATED METAL PANEL CLADDING - VERTICAL ORIENTATION (COLOUR: TBD)
- 13 RESERVED
- 14 METAL PANEL
- 15 SPANDREL PANEL


RESTAURANT ELEVATIONS

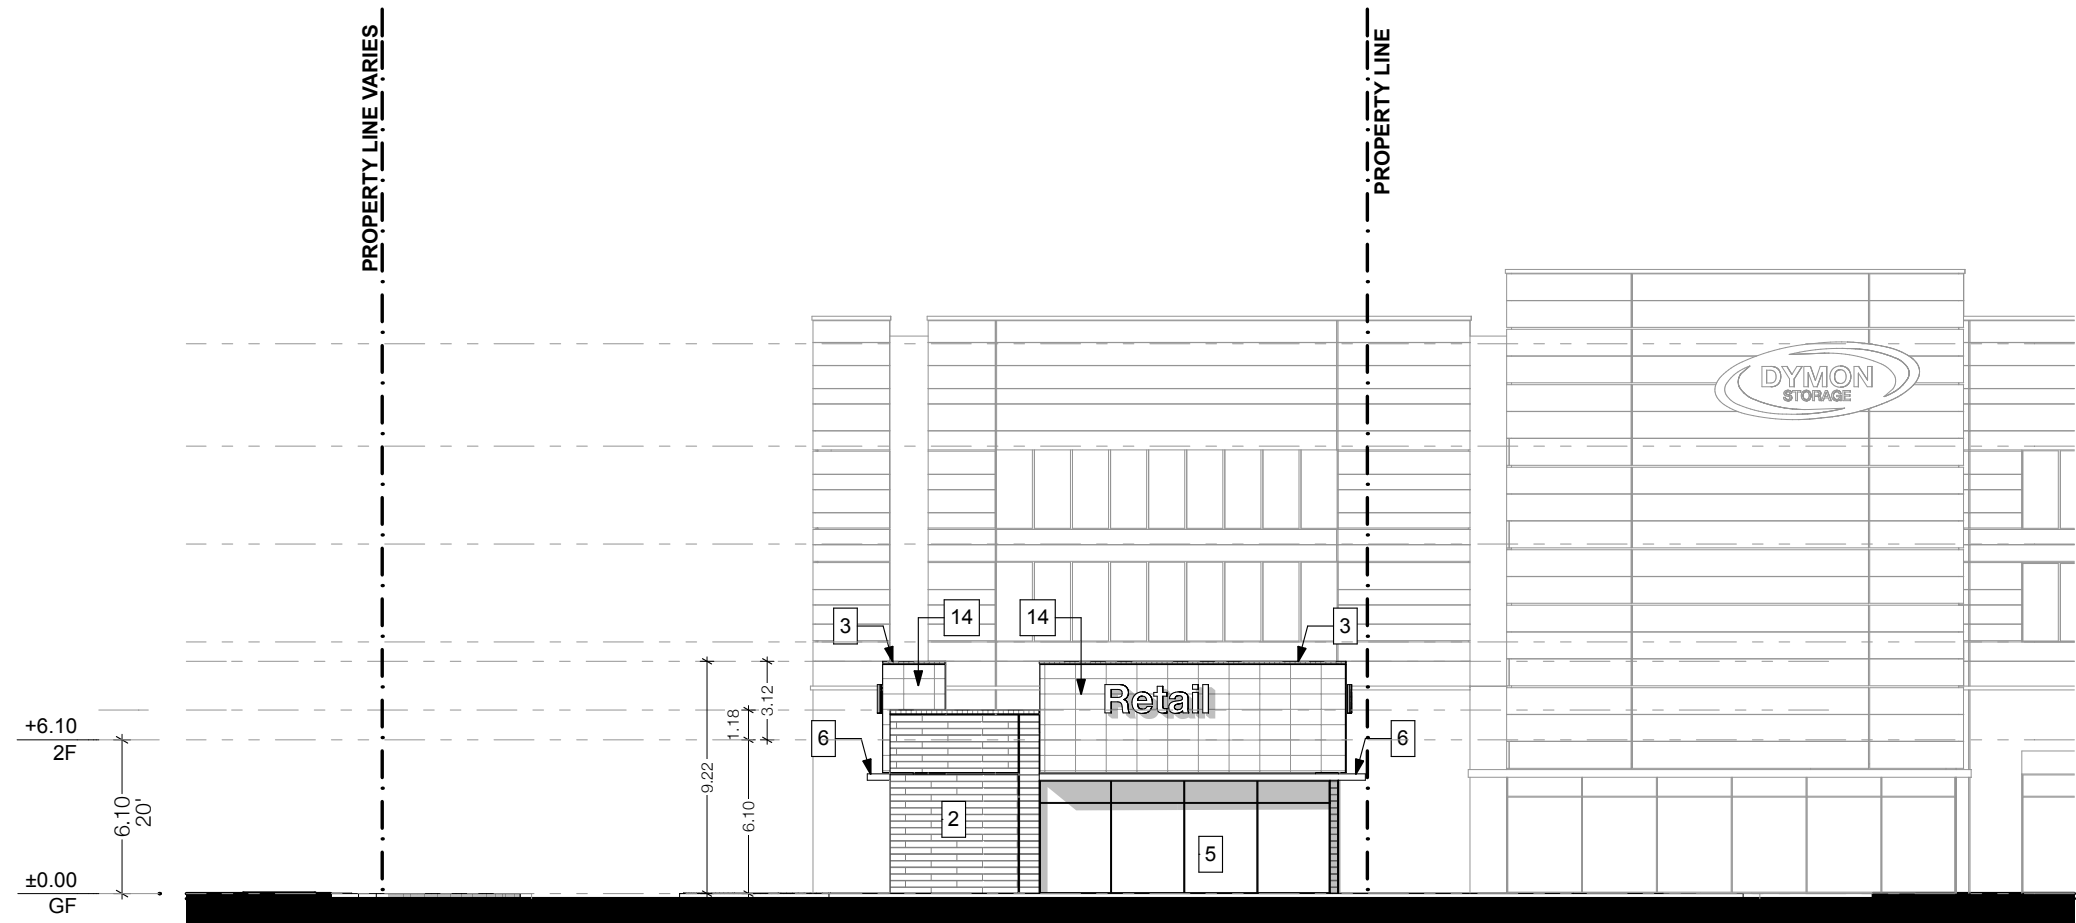


1 NORTH ELEVATION - RESTAURANT
SCALE: 1:300

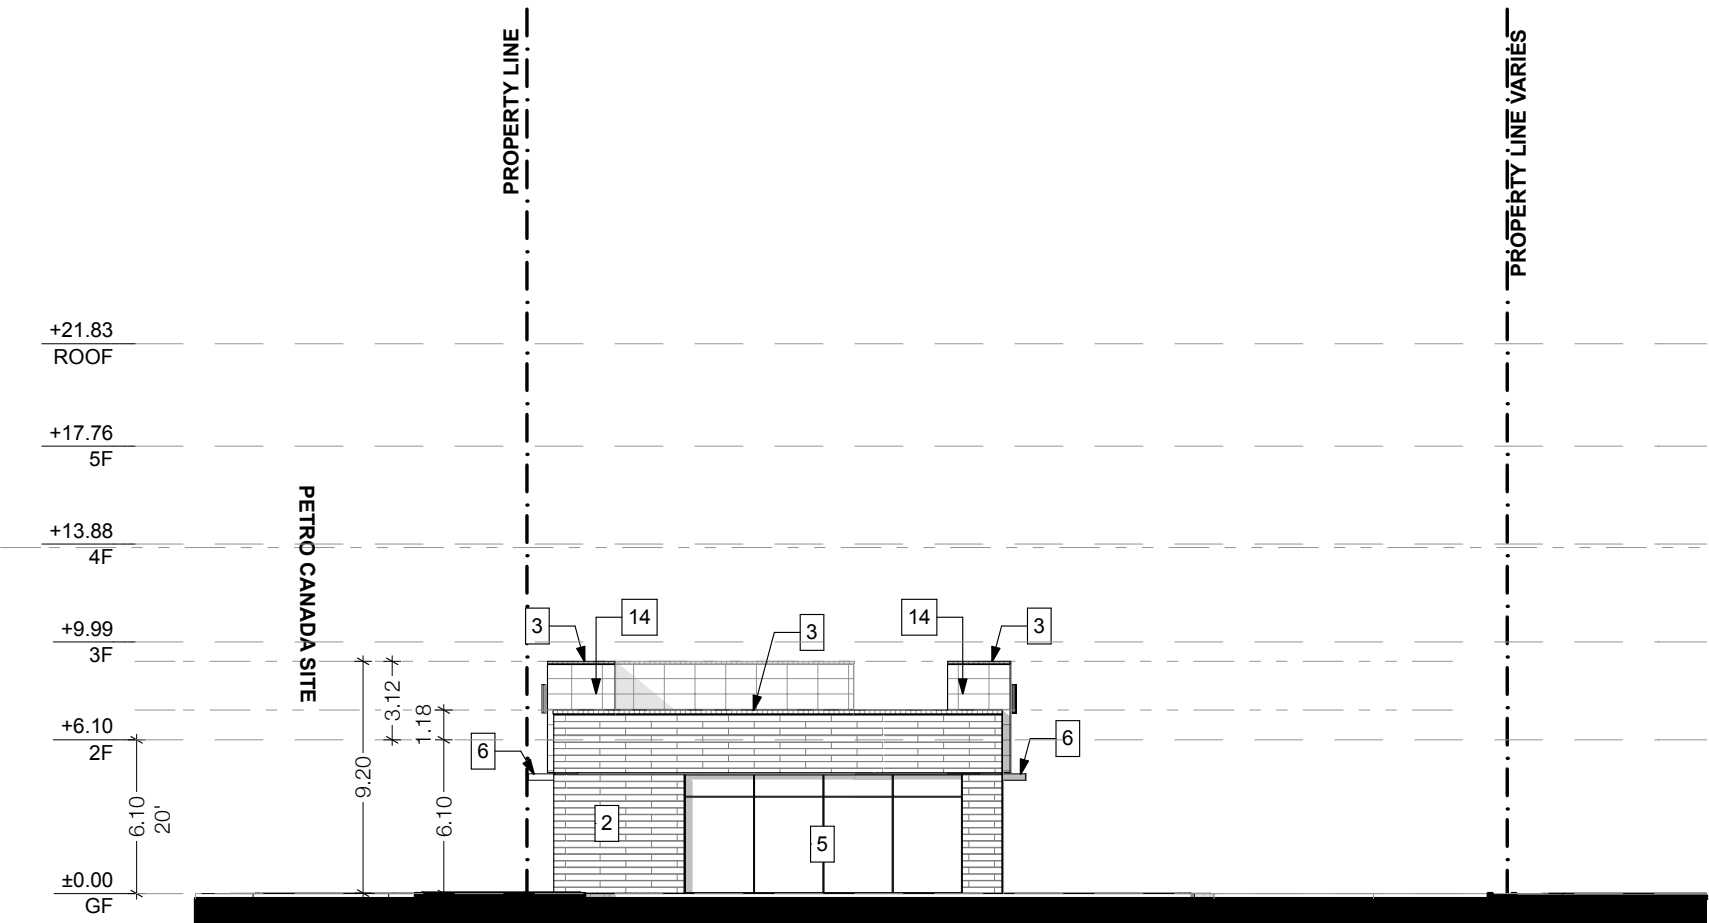

2 SOUTH ELEVATION - RESTAURANT
SCALE: 1:300

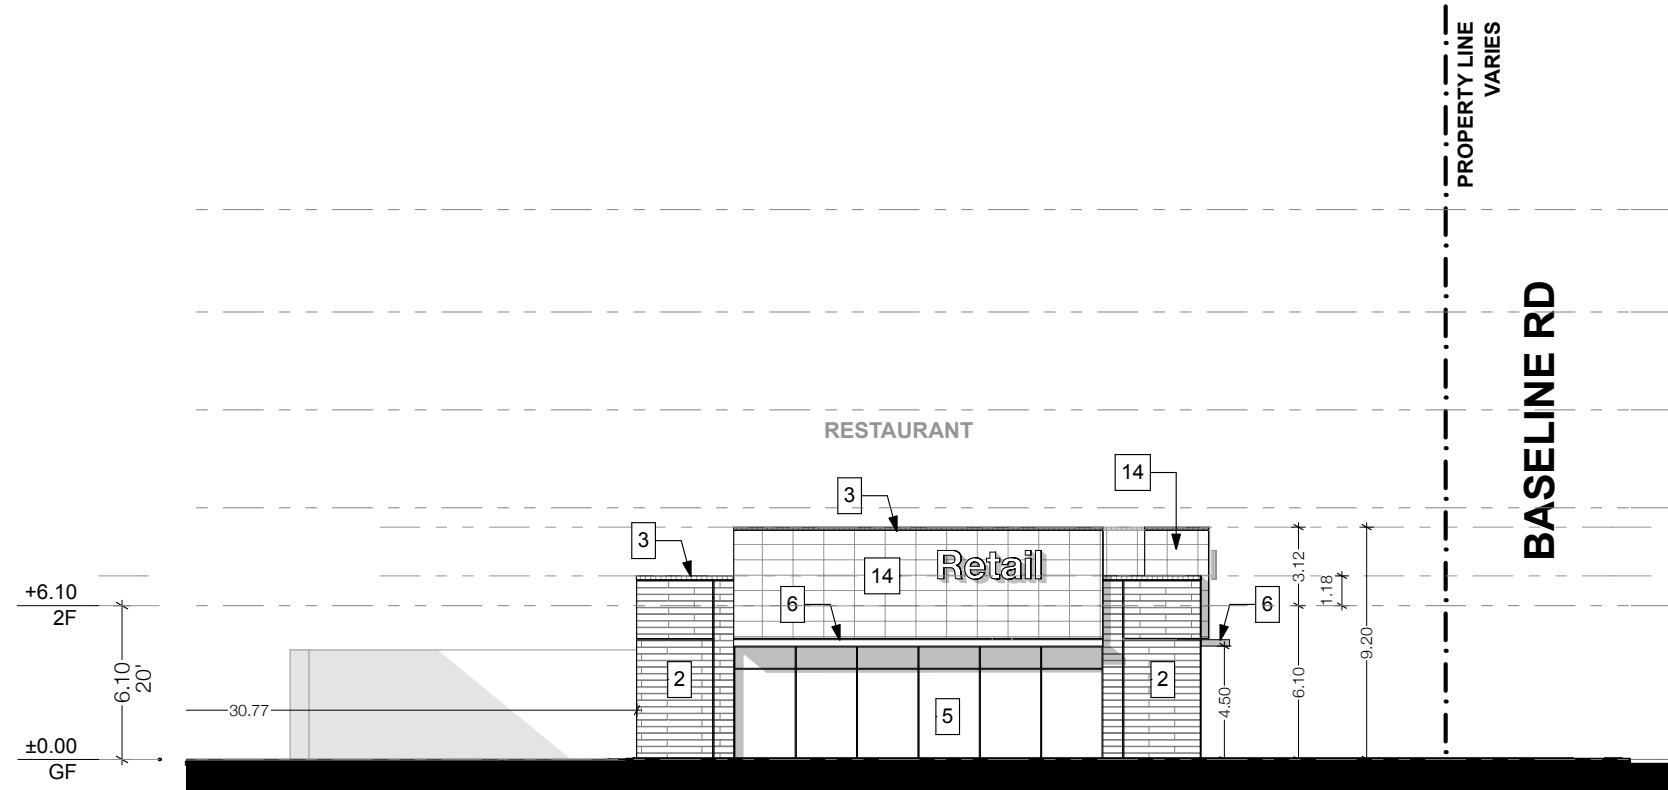


3 WEST ELEVATION - RESTAURANT
SCALE: 1:300

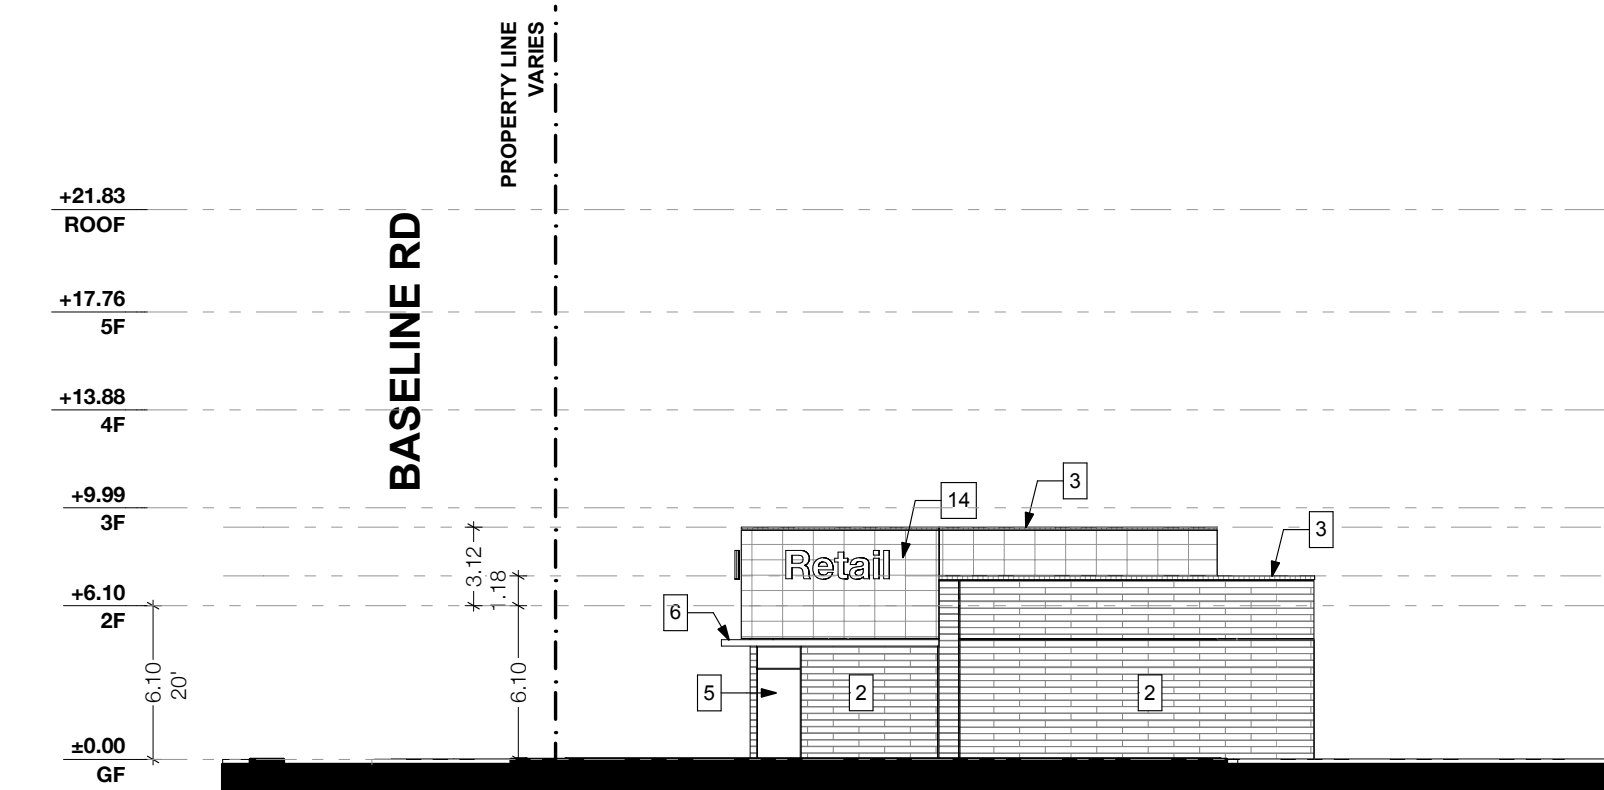


4 WEST ELEVATION - RESTAURANT
SCALE: 1:300

Note: Building permit issuance shall be subject to the building permit drawings not being in contravention with these approved plans and drawings including, but not limited to, the exterior design of the building and exterior building materials

RETAIL ELEVATIONS - EXISTING BUILDING RENO

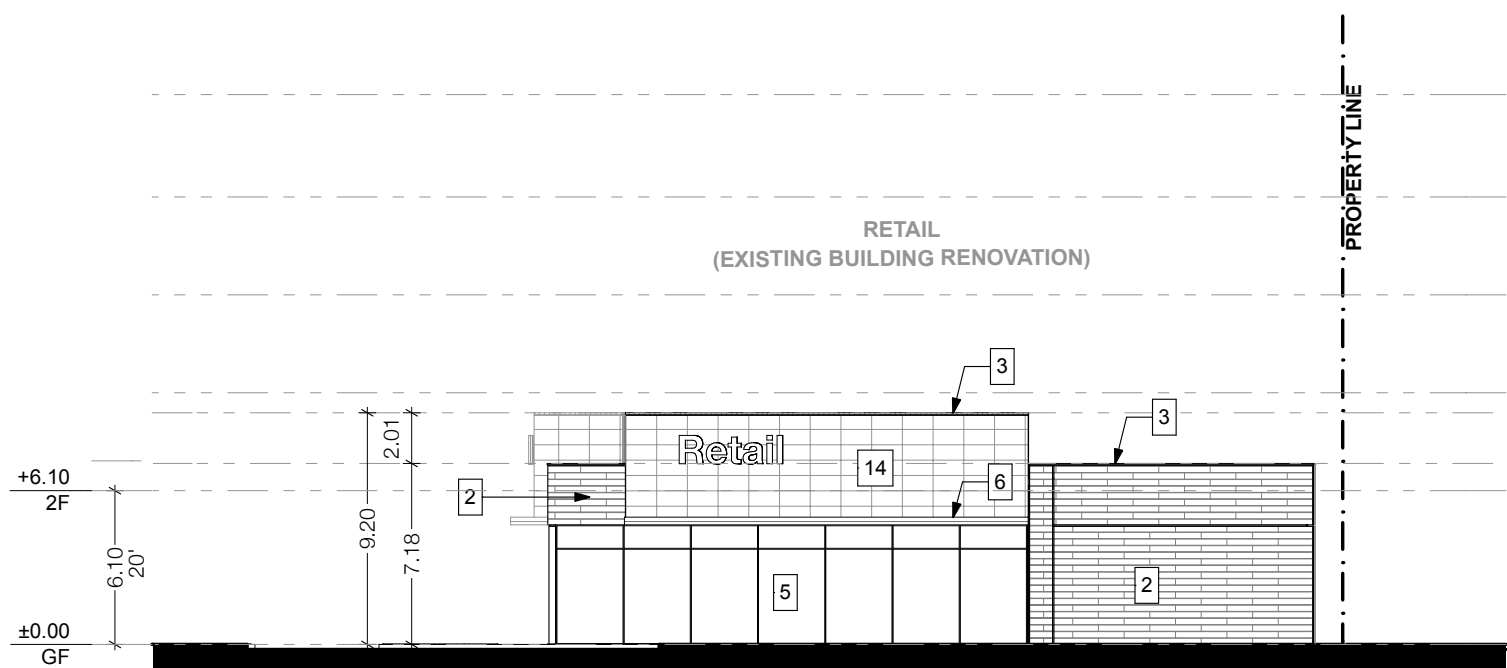

5 WEST ELEVATION - RETAIL
SCALE: 1:300

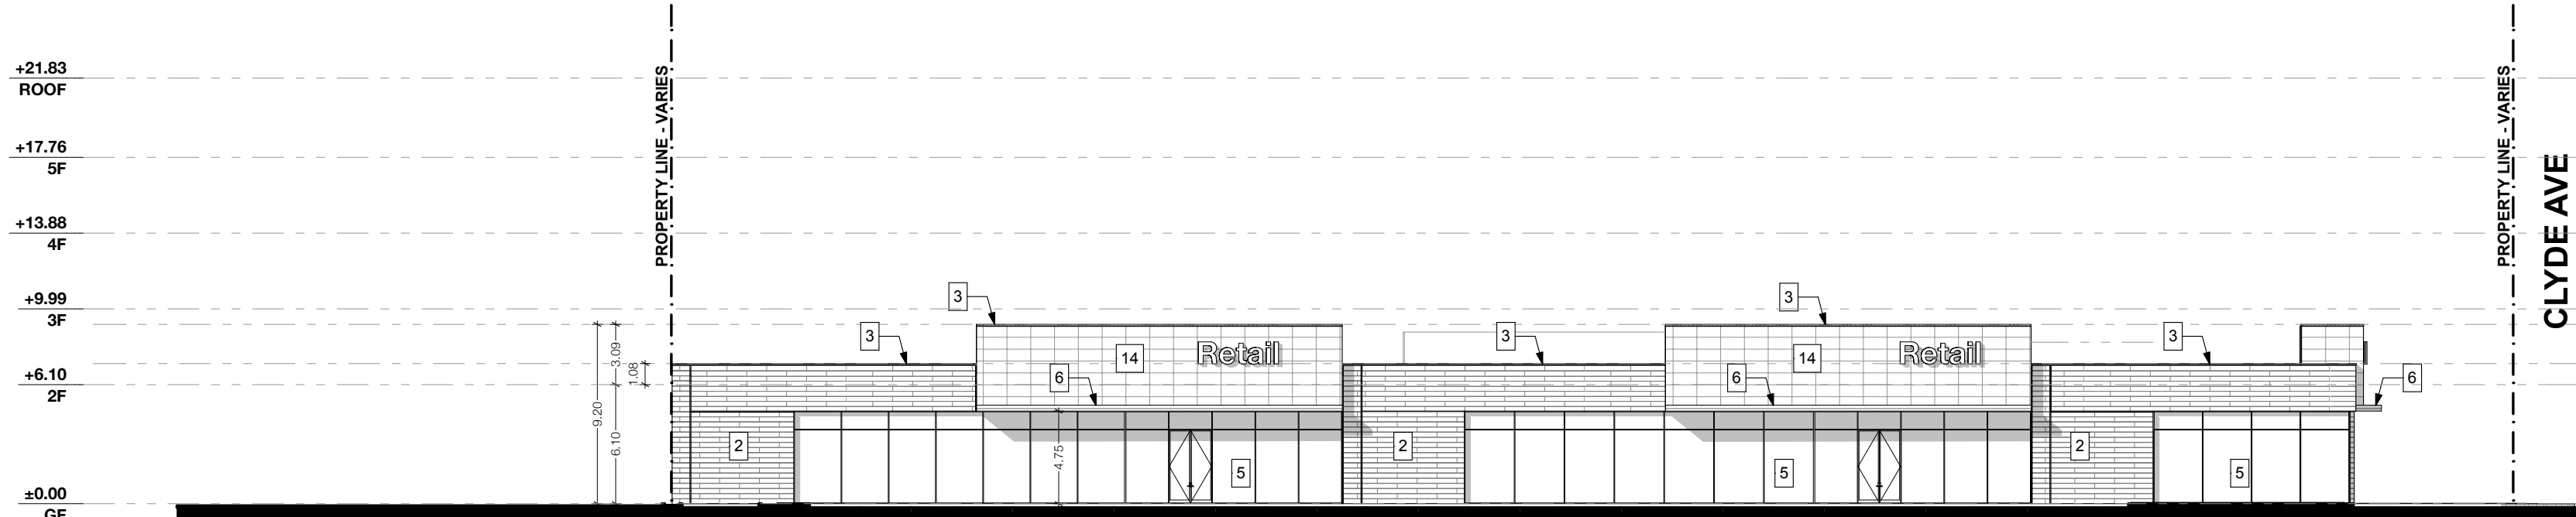

6 NORTH ELEVATION - RETAIL
SCALE: 1:300

design architect
TACT Architecture Inc.
6605 College Street (near lane)
Toronto, Ontario M6G 1B8
416-516-1040
info@tactdesign.ca

architect of record
nicholas caragianis architect inc.
27 Penhale Street,
Toronto, ON M5S 3P5
416-597-6805
info@nichcaragianis.com
www.nichcaragianis.com

job title/location
DYMON STORAGE
1375 Clyde Ave
Ottawa, Ontario

client
Dymon Capital Corporation

city file number

sheet title
Site Elevations

drawn by
RD

checked by
PJ

issue date
Friday, June 16, 2017

job number
1611-07

scale
as noted