


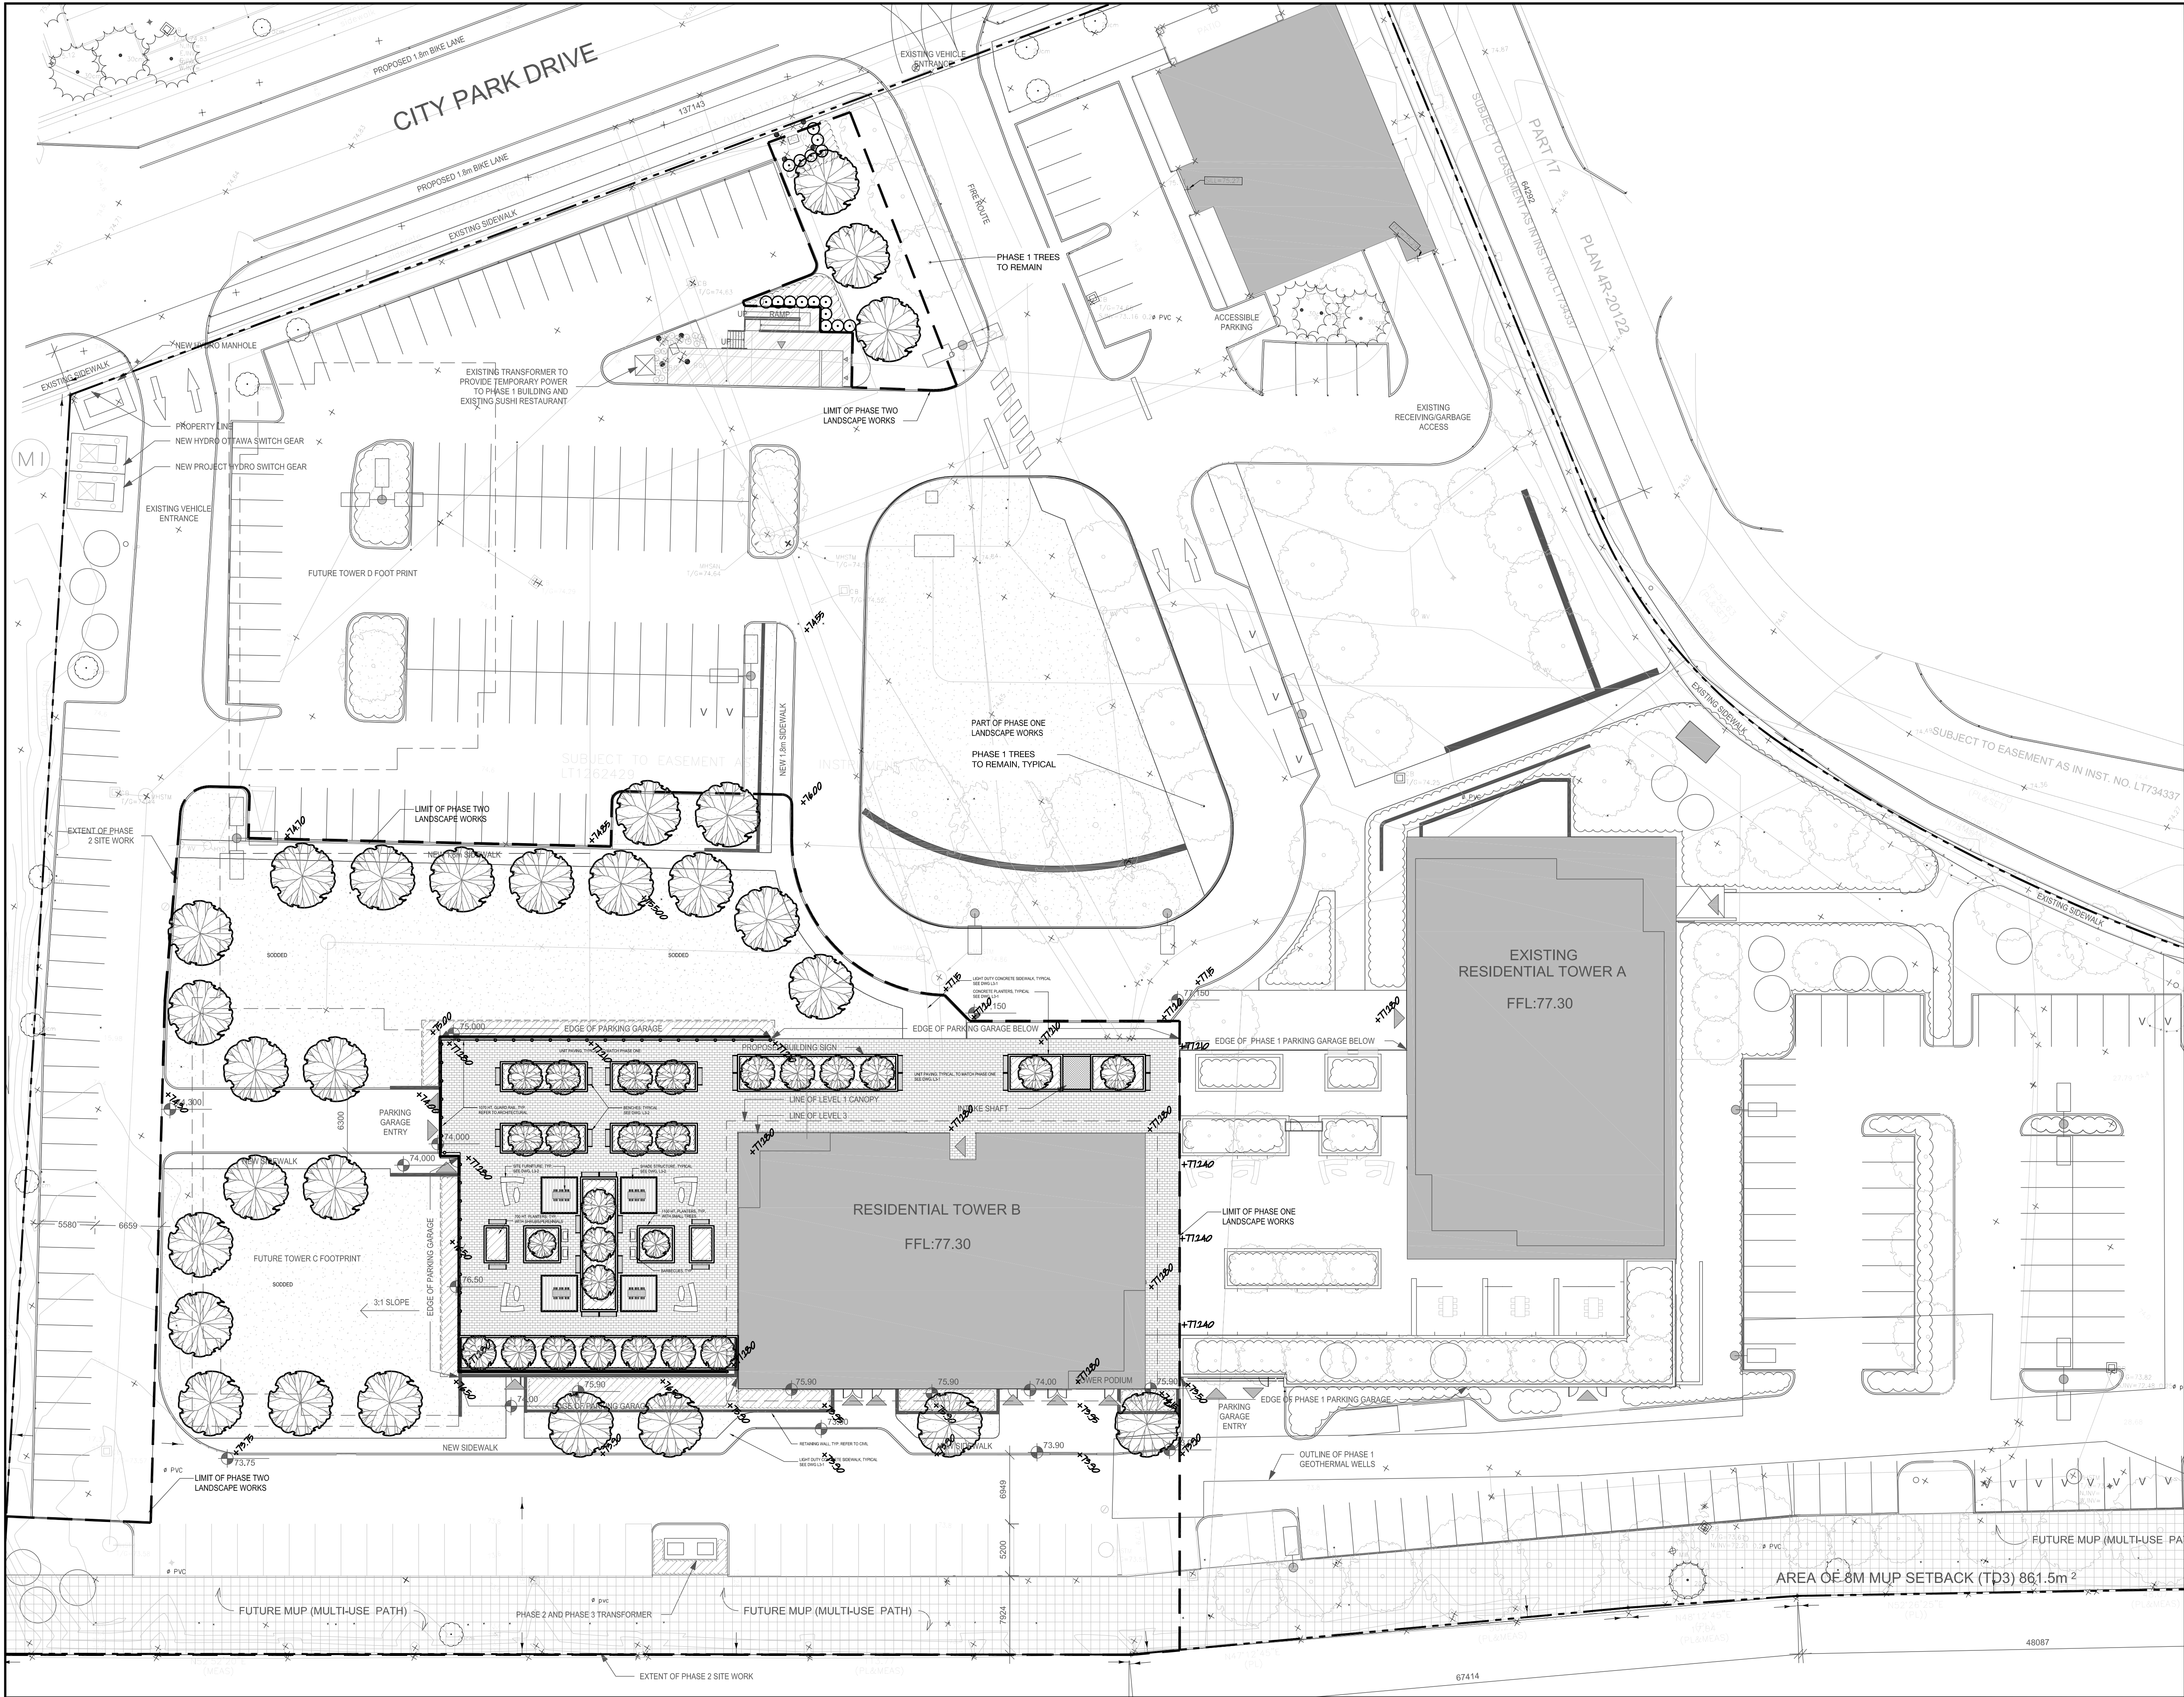

- GENERAL NOTES
1. CONTRACTOR SHALL CHECK AND VERIFY ALL DIMENSIONS ON SITE AND REPORT ANY DISCREPANCIES, ERRORS AND/OR OMISSIONS TO THE LANDSCAPE ARCHITECT PRIOR TO COMMENCING WORK.
 2. ALL UNDERGROUND UTILITIES TO BE LOCATED BY THE CONTRACTOR PRIOR TO THE COMMENCEMENT OF ANY WORK. THE LANDSCAPE ARCHITECT BARES NO RESPONSIBILITY FOR ANY UNKNOWN SUBSURFACE CONDITIONS.
 3. MINIMUM CLEARANCE FROM ANY UNDERGROUND SERVICES TO TREES SHALL BE 2.0 METRES.
 4. MAINTAIN A MINIMUM 2100mm FOR ALL PEDESTRIAN SIDEWALKS AS PER CITY STANDARD.
 5. CONTRACTOR TO COMPLETE LAYOUT TO APPROVAL OF LANDSCAPE ARCHITECT PRIOR TO ANY EXCAVATION.
 6. ALL DISTURBED AREAS TO BE RESTORED TO ORIGINAL CONDITION OR BETTER UNLESS OTHERWISE SPECIFIED.
 7. ALL WORK SHALL BE IN ACCORDANCE WITH THE ONTARIO BUILDING CODE AND ALL SUPPLEMENTS AND APPLICABLE MUNICIPAL REGULATIONS.
 8. ALL WORK SHALL BE IN ACCORDANCE WITH THE GEOTECHNICAL INVESTIGATION PREPARED BY PATERSON GROUP JANUARY 23, 2017.
 9. THIS DRAWING IS TO BE READ IN CONJUNCTION WITH ALL OTHER PROJECT DRAWINGS AND SPECIFICATIONS.
 10. ALL GENERAL SITE INFORMATION AND CONDITIONS SHOWN HAVE BEEN COMPILED FROM THE LATEST EXISTING PLANS, SURVEYS, AERIAL PHOTOS, AND LANDSCAPE ARCHITECT'S FIELD NOTES, SURVEY AND TOPOGRAPHICAL INFORMATION.
 11. THIS DRAWING IS AN INSTRUMENT OF SERVICE AND REQUIRES THE PERMISSION OF THE LANDSCAPE ARCHITECT FOR USE. COPYRIGHT IS RESERVED BY THE LANDSCAPE ARCHITECT THAT HAS STAMPED AND SIGNED THE DRAWINGS.
 12. DRAWING MAY NOT BE USED FOR CONSTRUCTION UNTIL SIGNED BY THE LANDSCAPE ARCHITECT, AS ISSUED FOR CONSTRUCTION.
 13. ALL DIMENSIONS IN MILLIMETERS UNLESS OTHERWISE NOTED.
 14. DO NOT SCALE DRAWING.

REVISIONS

1	08/08/2018	ISSUED FOR SPA	PDF + HC
NO.	D/M/Y	MILESTONE / FAIT SAILLANT	FORMAT

RIOCAN CITY PARK PHASE 2

PROJECT / LOCATION :


2280 City Park Drive
OTTAWA, ONTARIO

DRAWING

FOTENN

Planning + Design


223 McLeod Street, Ottawa ON K2P 0Z8 613.730.5709 www.fotenn.com

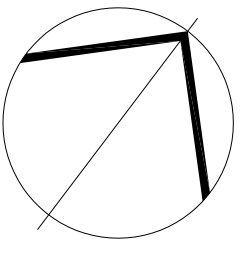

SHEET TITLE

OVERALL LANDSCAPE SITE PLAN

REVIEWED	GH	DRAWING NO.
DRAWN	MD	L1-0
DATE	JULY 2018	
SCALE	1:300	

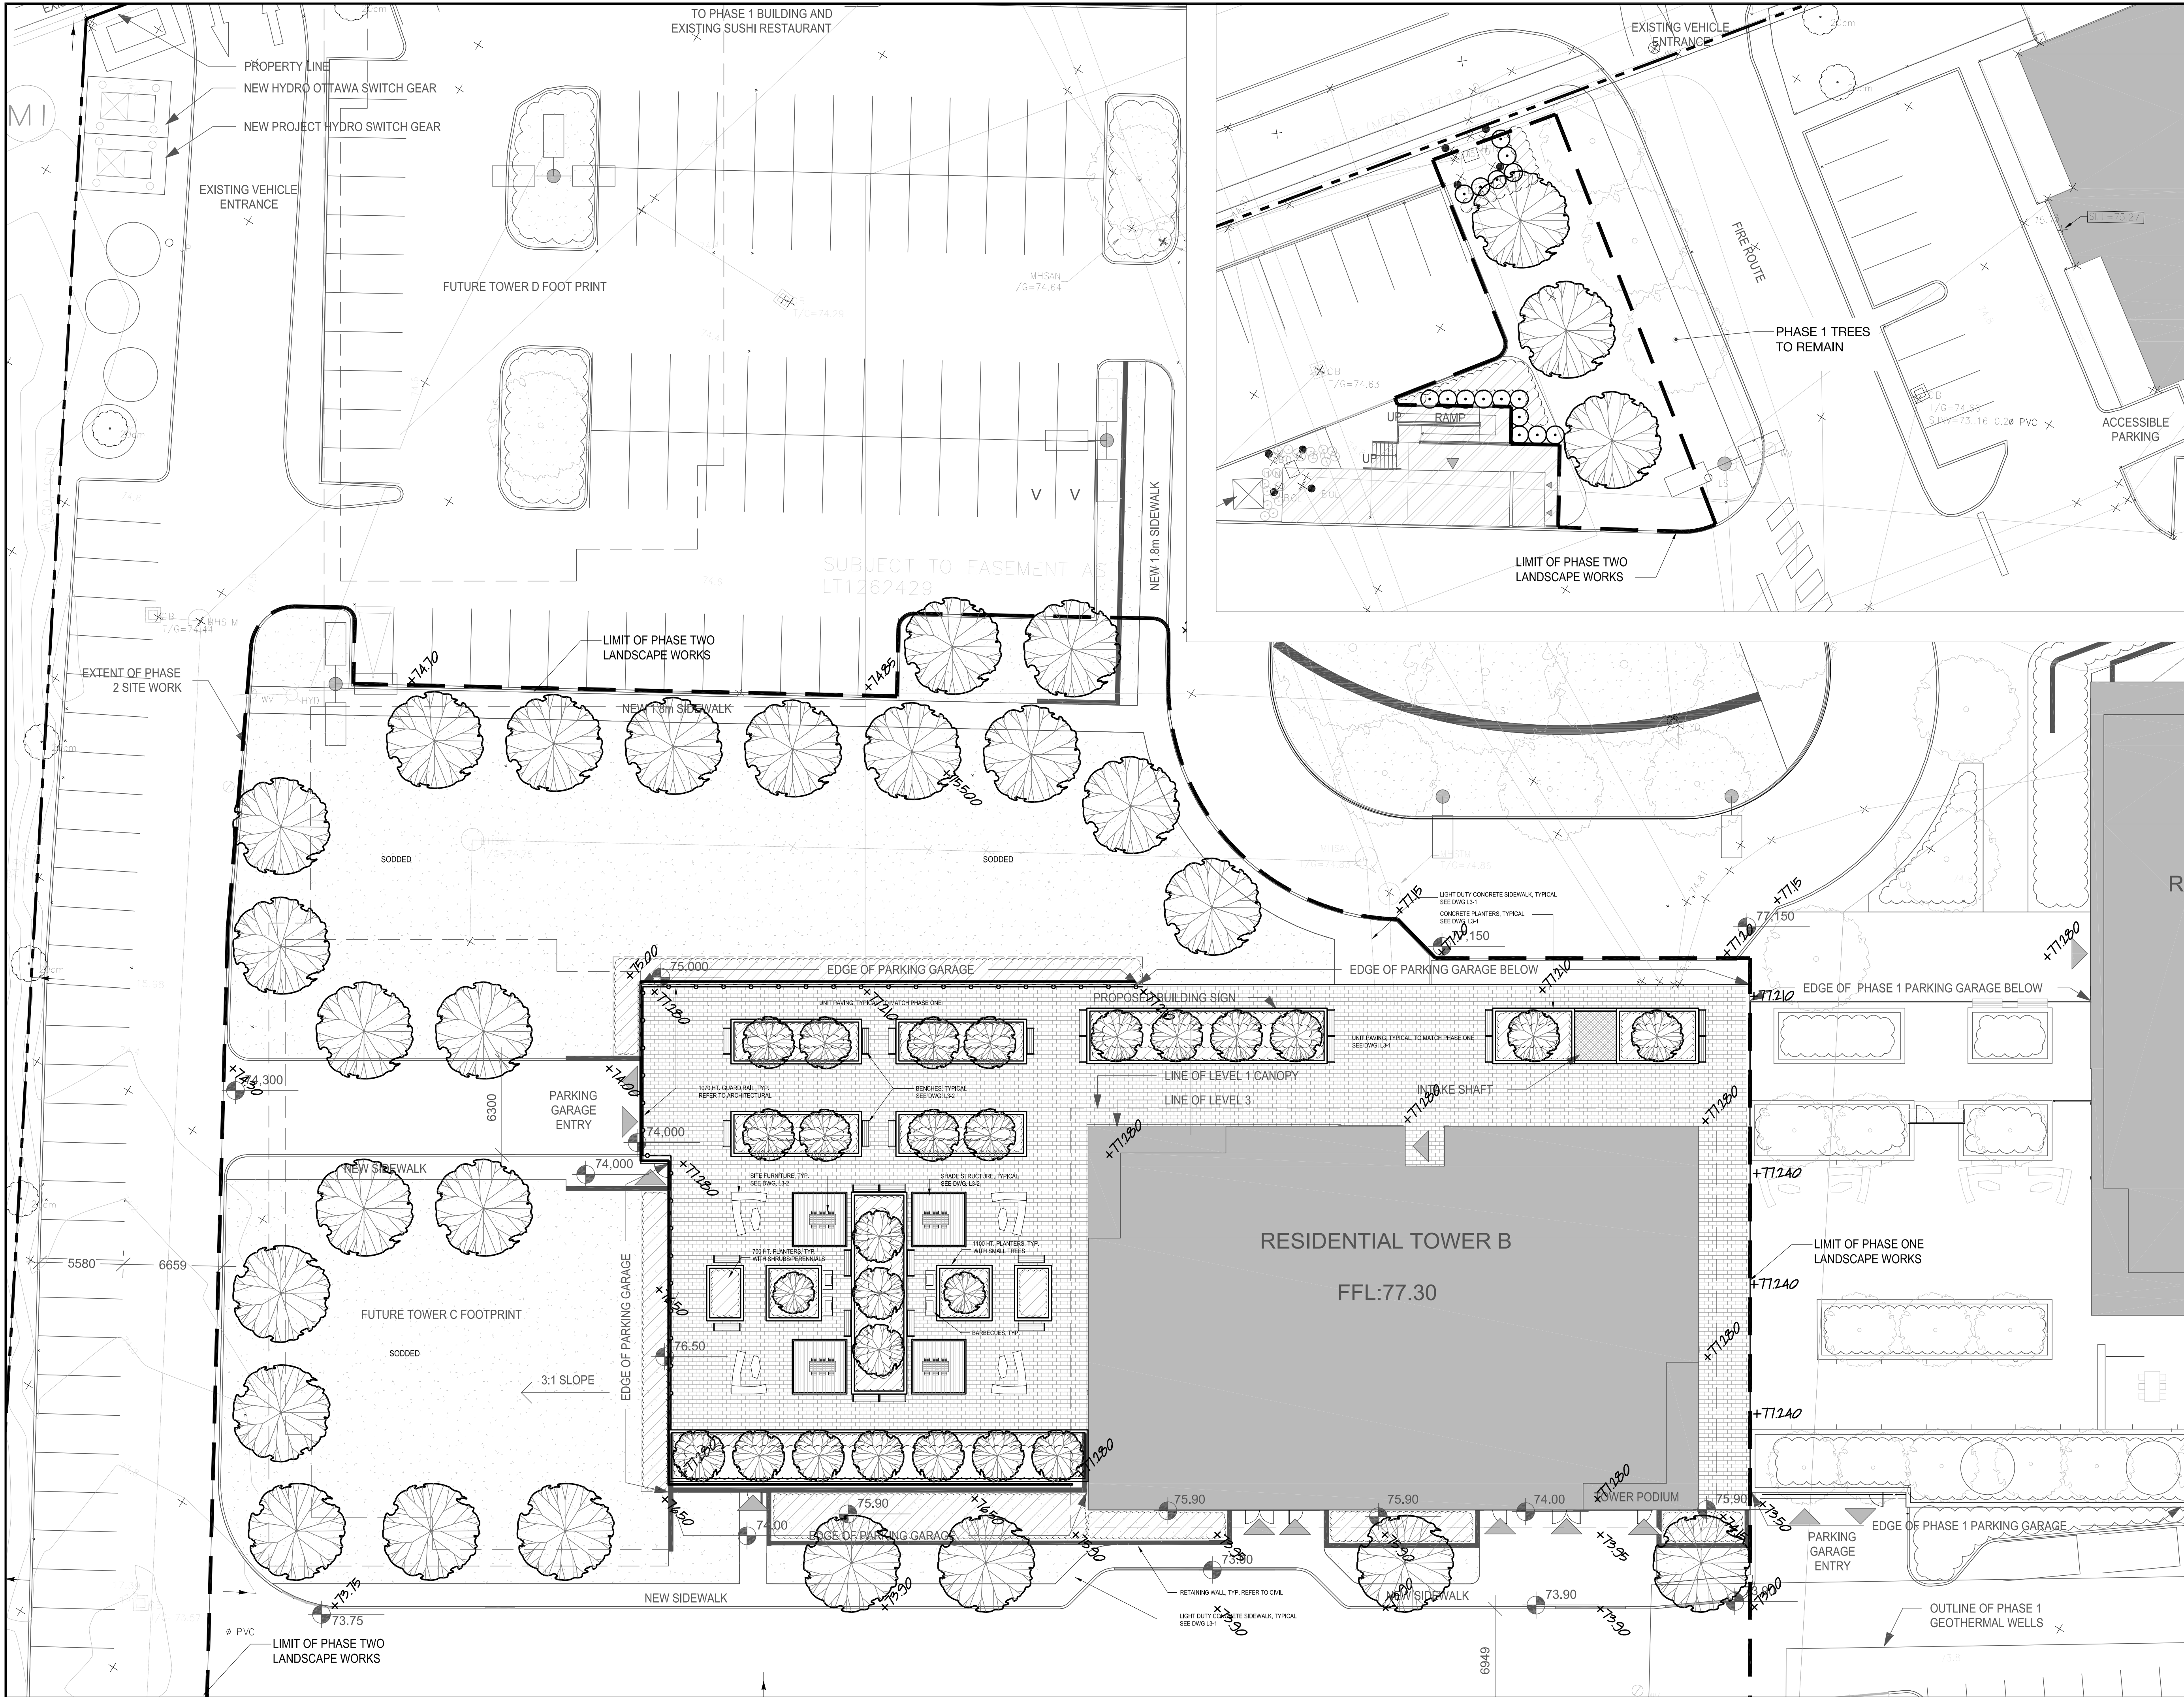

- GENERAL NOTES
1. CONTRACTOR SHALL CHECK AND VERIFY ALL DIMENSIONS ON SITE AND REPORT ANY DISCREPANCIES, ERRORS AND/OR OMISSIONS TO THE LANDSCAPE ARCHITECT PRIOR TO COMMENCING WORK.
 2. ALL UNDERGROUND UTILITIES TO BE LOCATED BY THE CONTRACTOR PRIOR TO THE COMMENCEMENT OF ANY WORK. THE LANDSCAPE ARCHITECT BARES NO RESPONSIBILITY FOR ANY UNKNOWN SUBSURFACE CONDITIONS.
 3. MINIMUM CLEARANCE FROM ANY UNDERGROUND SERVICES TO TREES SHALL BE 2.0 METRES.
 4. MAINTAIN A MINIMUM 2100mm FOR ALL PEDESTRIAN SIDEWALKS AS PER CITY STANDARD.
 5. CONTRACTOR TO COMPLETE LAYOUT TO APPROVAL OF LANDSCAPE ARCHITECT PRIOR TO ANY EXCAVATION.
 6. ALL DISTURBED AREAS TO BE RESTORED TO ORIGINAL CONDITION OR BETTER UNLESS OTHERWISE SPECIFIED.
 7. ALL WORK SHALL BE IN ACCORDANCE WITH THE ONTARIO BUILDING CODE AND ALL SUPPLEMENTS AND APPLICABLE MUNICIPAL REGULATIONS.
 8. ALL WORK SHALL BE IN ACCORDANCE WITH THE GEOTECHNICAL INVESTIGATION PREPARED BY PATERSON GROUP JANUARY 23, 2017.
 9. THIS DRAWING IS TO BE READ IN CONJUNCTION WITH ALL OTHER PROJECT DRAWINGS AND SPECIFICATIONS.
 10. ALL GENERAL SITE INFORMATION AND CONDITIONS SHOWN HAVE BEEN COMPILED FROM THE LATEST EXISTING PLANS, SURVEYS, AERIAL PHOTOS, AND LANDSCAPE ARCHITECT'S FIELD NOTES, SURVEY AND TOPOGRAPHICAL INFORMATION.
 11. THIS DRAWING IS AN INSTRUMENT OF SERVICE AND REQUIRES THE PERMISSION OF THE LANDSCAPE ARCHITECT FOR USE. COPYRIGHT IS RESERVED BY THE LANDSCAPE ARCHITECT THAT HAS STAMPED AND SIGNED THE DRAWINGS.
 12. DRAWING MAY NOT BE USED FOR CONSTRUCTION UNTIL SIGNED BY THE LANDSCAPE ARCHITECT, AS ISSUED FOR CONSTRUCTION.
 13. ALL DIMENSIONS IN MILLIMETERS UNLESS OTHERWISE NOTED.
 14. DO NOT SCALE DRAWING.

REVISIONS

NO.	D/M/Y	MILESTONE / FAIT SAILLANT	FORMAT
1	08/08/2018	ISSUED FOR SPA	PDF + HC

RIOCAN CITY PARK PHASE 2

PROJECT / LOCATION :


2280 City Park Drive
OTTAWA, ONTARIO

DRAWING

FOTENN

Planning + Design


223 McLeod Street, Ottawa ON K2P 0Z8 613.730.5709 www.fotenn.com

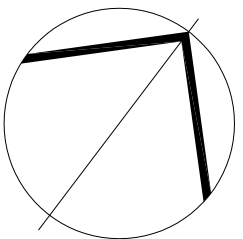


SHEET TITLE

PHASE TWO LANDSCAPE SITE PLAN


REVIEWED	GH	DRAWING NO.
DRAWN	MD	L1-1
DATE	JULY 2018	
SCALE	1:200	

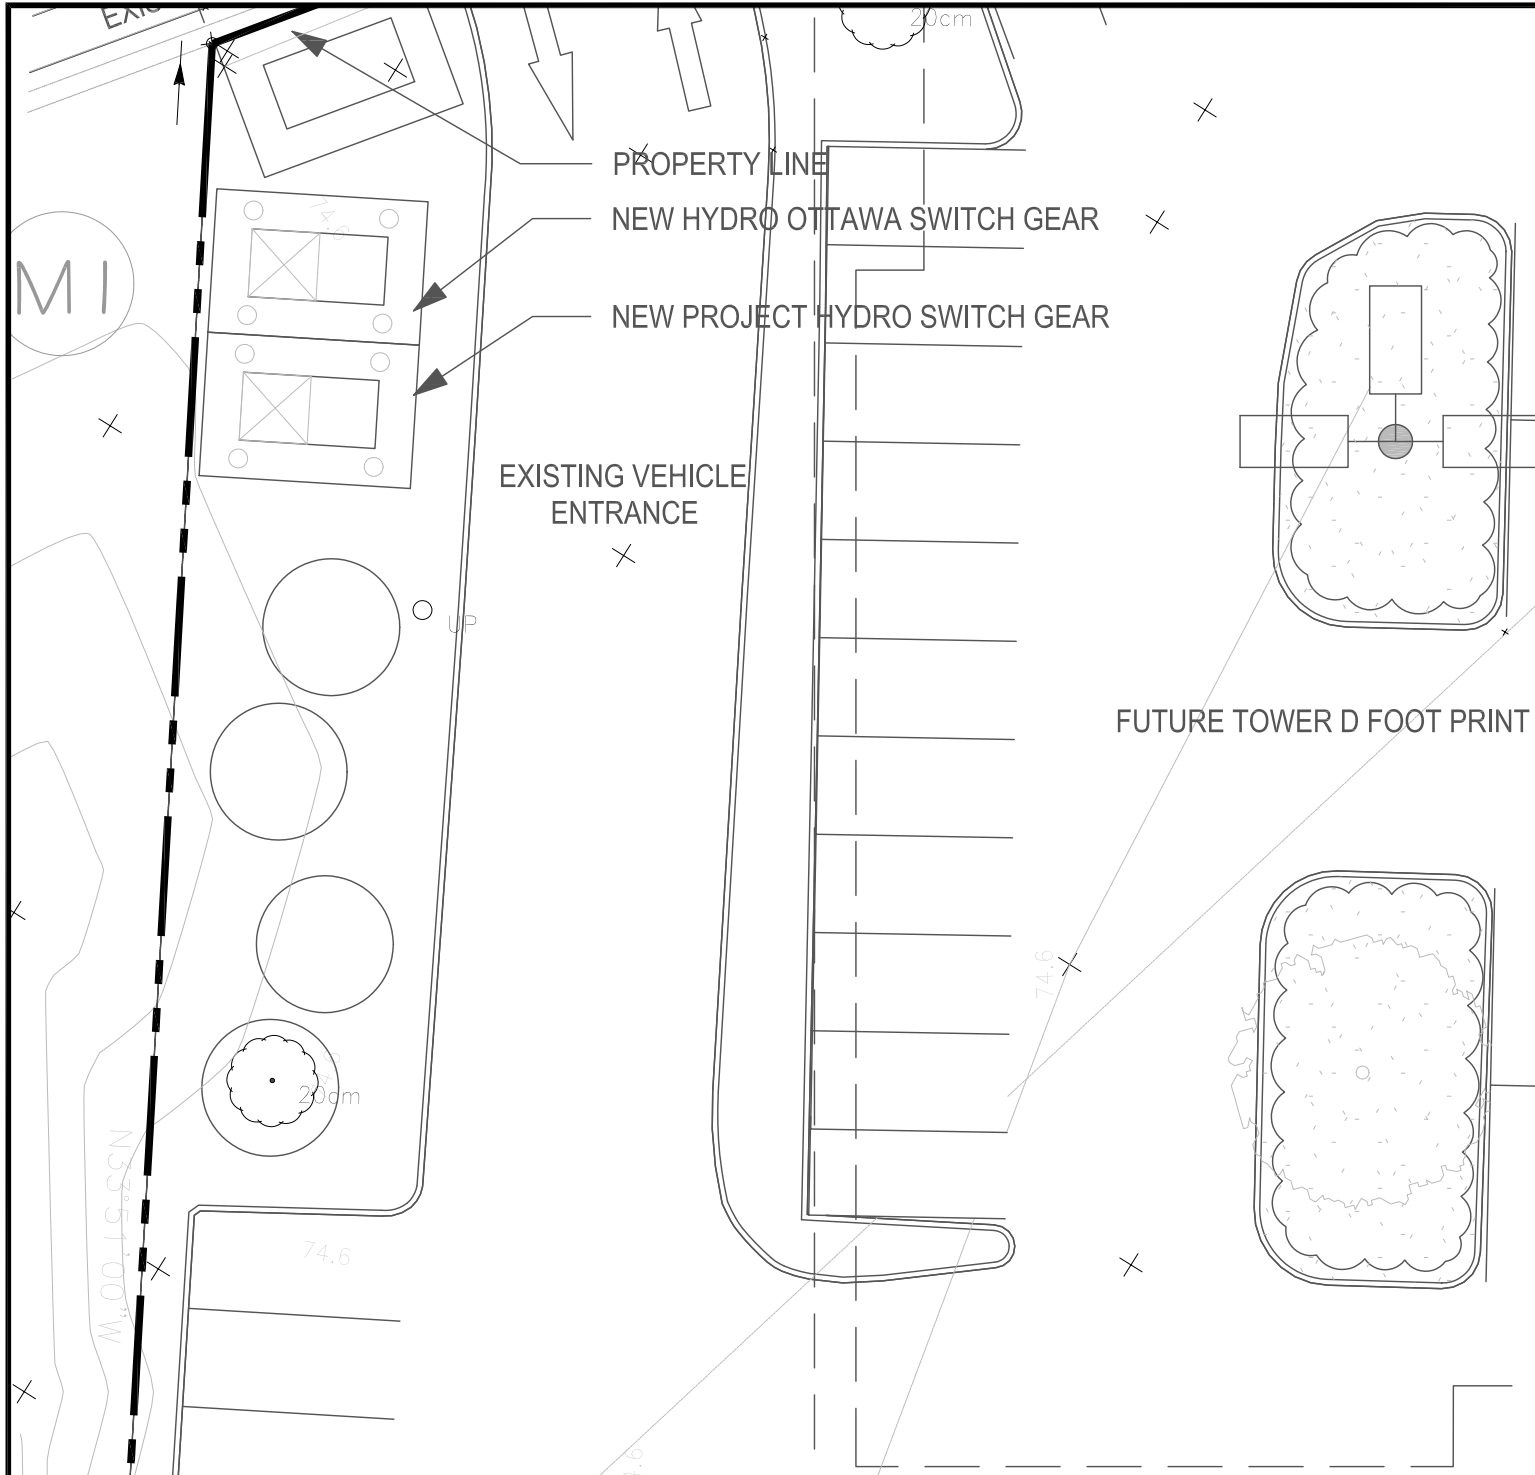

PLANT LIST					
KEY	QTY	BOTANICAL NAME	COMMON NAME	SIZE	COMMENTS
DECIDUOUS TREE					
AF	7	<i>Acer x freemanii 'Jeffersred'</i>	Autumn Blaze Maple	6cm caliper	WB
AL	15	<i>Amelanchier laevis</i>	Allegheny Serviceberry	150cm ht.	WB, Clump Form
AR	7	<i>Acer rubrum</i>	Red Maple	6cm caliper	WB
AT	3	<i>Acer tataricum 'Rugged Charm'</i>	Rugged Charm Tatarian Maple	6cm caliper	WB, Tree Form
CK	6	<i>Cornus kousa 'Satomi'</i>	Chinese Flowering Dogwood	150cm ht.	WB, Tree Form
CO	4	<i>Celtis occidentalis</i>	Common Hackberry	6cm caliper	WB
GT	10	<i>Gleditsia tricanthos inermis</i>	Thornless Honeylocust	6cm caliper	WB
SHRUBS					
Bm	92	<i>Buxus x 'Green Gem'</i>	Green Gem Boxwood	2 gallon pot	60 cm o.c.
Cd	76	<i>Cotoneaster dammeri</i>	Bearberry Cotoneaster	2 gallon pot	60 cm o.c.
Ef	130	<i>Euonymus fortunei 'Coloratus'</i>	Purpleleaf Wintercreeper	2 gallon pot	60 cm o.c.
Hi	2	<i>Hamelis x intermedia 'Diane'</i>	Diane Witchhazel	150cm ht.	Clump Form
Ra	94	<i>Rhus aromatica 'Gro-Low'</i>	Dwarf Aromatic Sumac	2 gallon pot	100 cm o.c.
Rz	76	<i>Rosa 'Zwerg'</i>	Dwarf Pink Pavement Rose	2 gallon pot	80 cm o.c.
Sc	118	<i>Stephanandra incisa 'Crispa'</i>	Cutleaf Stephanandra	2 gallon pot	80 cm o.c.
Sj	264	<i>Spiraea japonica 'Nana'</i>	Dwarf Red Spirea	2 gallon pot	60 cm o.c.
PERENNIALS AND GRASSES					
aa	24	<i>Athyrium angustum forma rubellum</i>	Lady in Red Fern	1 gallon pot	60 cm o.c.
cc	32	<i>Calamagrostis canadensis</i>	Canada Bluejoint	1 gallon pot	60 cm o.c.
gr	76	<i>Geranium x 'Rozanne'</i>	Rozanne Dwarf Cranesbill	1 gallon pot	60 cm o.c.
hg	24	<i>Hosta 'Gold Standard'</i>	Gold Standard Hosta	1 gallon pot	80 cm o.c.
hr	24	<i>Hosta 'Royal Standard'</i>	Royal Standard Hosta	1 gallon pot	80 cm o.c.
hs	70	<i>Hemerocallis 'Stella D'Oro'</i>	Dwarf Yellow Daylily	1 gallon pot	60 cm o.c.
hp	16	<i>Hemerocallis 'Purple D'Oro'</i>	Dwarf Yellow Daylily	1 gallon pot	60 cm o.c.

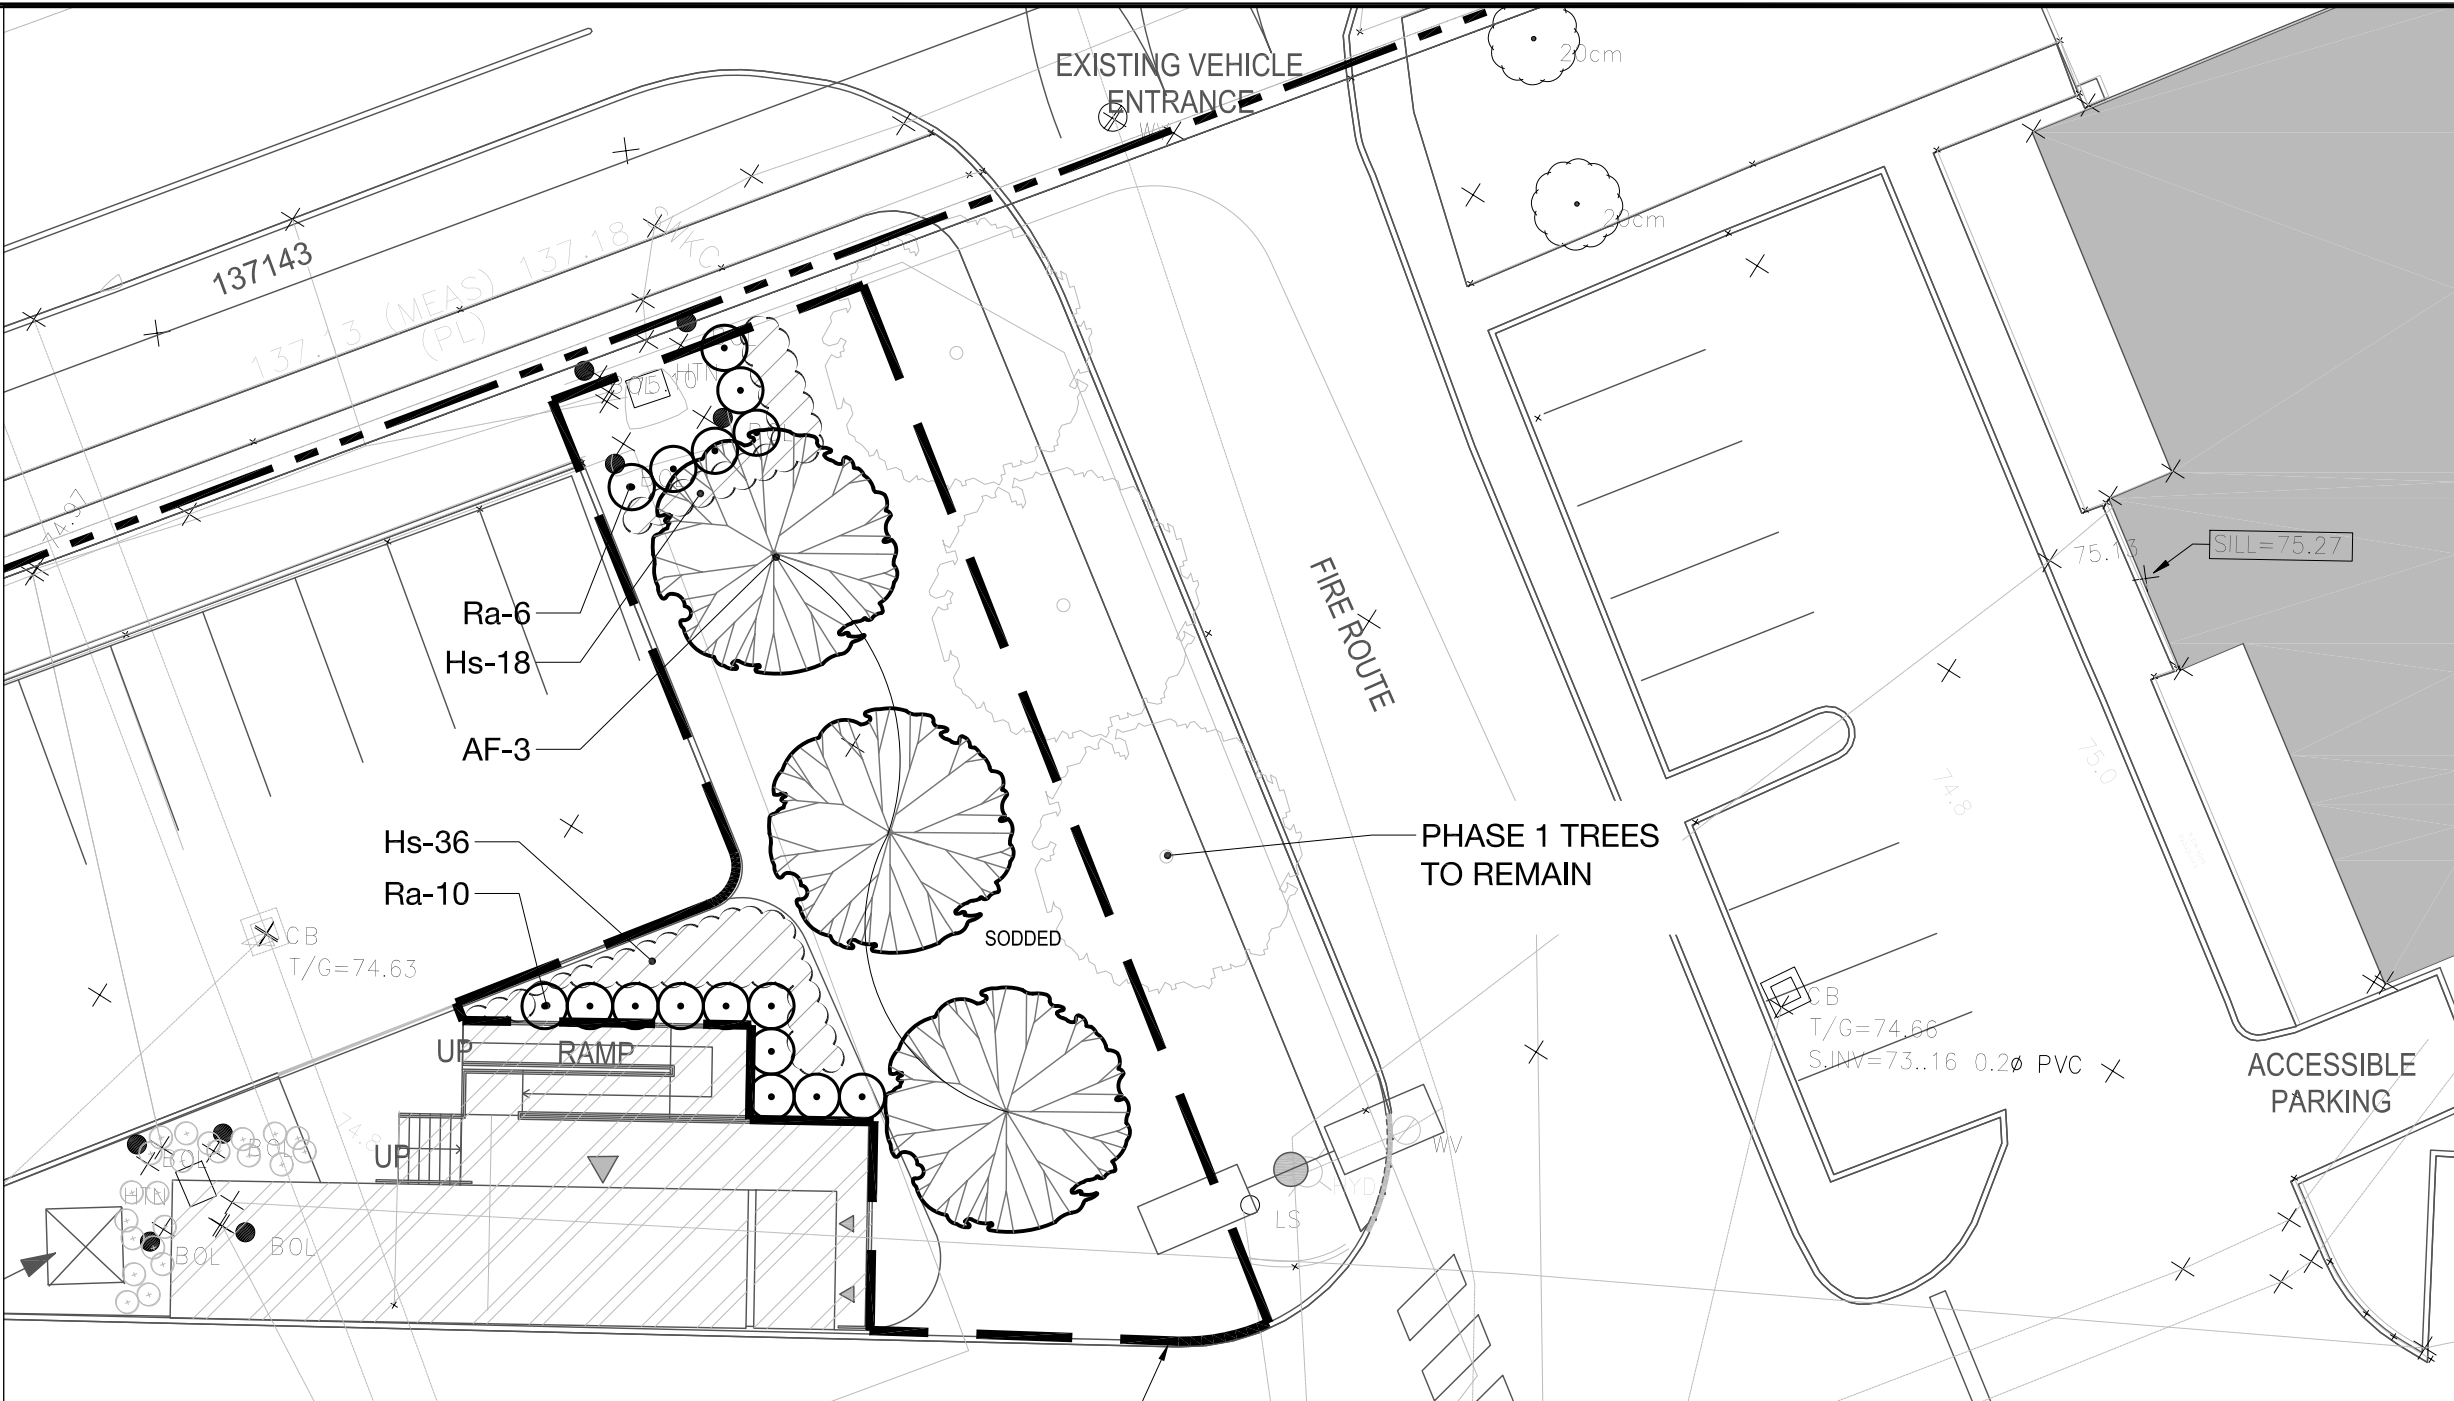

- GENERAL NOTES
- CONTRACTOR SHALL CHECK AND VERIFY ALL DIMENSIONS ON SITE AND REPORT ANY DISCREPANCIES, ERRORS AND/OR OMISSIONS TO THE LANDSCAPE ARCHITECT PRIOR TO COMMENCING WORK.
 - ALL UNDERGROUND UTILITIES TO BE LOCATED BY THE CONTRACTOR PRIOR TO THE COMMENCEMENT OF ANY WORK. THE LANDSCAPE ARCHITECT BARES NO RESPONSIBILITY FOR ANY UNKNOWN SUBSURFACE CONDITIONS.
 - MINIMUM CLEARANCE FROM ANY UNDERGROUND SERVICES TO TREES SHALL BE 2.0 METRES.
 - MAINTAIN A MINIMUM 2100mm FOR ALL PEDESTRIAN SIDEWALKS AS PER CITY STANDARD.
 - CONTRACTOR TO COMPLETE LAYOUT TO APPROVAL OF LANDSCAPE ARCHITECT PRIOR TO ANY EXCAVATION.
 - ALL DISTURBED AREAS TO BE RESTORED TO ORIGINAL CONDITION OR BETTER UNLESS OTHERWISE SPECIFIED.
 - ALL WORK SHALL BE IN ACCORDANCE WITH THE ONTARIO BUILDING CODE AND ALL SUPPLEMENTS AND APPLICABLE MUNICIPAL REGULATIONS.
 - ALL WORK SHALL BE IN ACCORDANCE WITH THE GEOTECHNICAL INVESTIGATION PREPARED BY PATERSON GROUP JANUARY 23, 2017.
 - THIS DRAWING IS TO BE READ IN CONJUNCTION WITH ALL OTHER PROJECT DRAWINGS AND SPECIFICATIONS.
 - ALL GENERAL SITE INFORMATION AND CONDITIONS SHOWN HAVE BEEN COMPILED FROM THE LATEST EXISTING PLANS, SURVEYS, AERIAL PHOTOS, AND LANDSCAPE ARCHITECT'S FIELD NOTES, SURVEY AND TOPOGRAPHICAL INFORMATION.
 - THIS DRAWING IS AN INSTRUMENT OF SERVICE AND REQUIRES THE PERMISSION OF THE LANDSCAPE ARCHITECT FOR USE. COPYRIGHT IS RESERVED BY THE LANDSCAPE ARCHITECT THAT HAS STAMPED AND SIGNED THE DRAWINGS.
 - DRAWING MAY NOT BE USED FOR CONSTRUCTION UNTIL SIGNED BY THE LANDSCAPE ARCHITECT, AS ISSUED FOR CONSTRUCTION.
 - ALL DIMENSIONS IN MILLIMETERS UNLESS OTHERWISE NOTED.
 - DO NOT SCALE DRAWING.

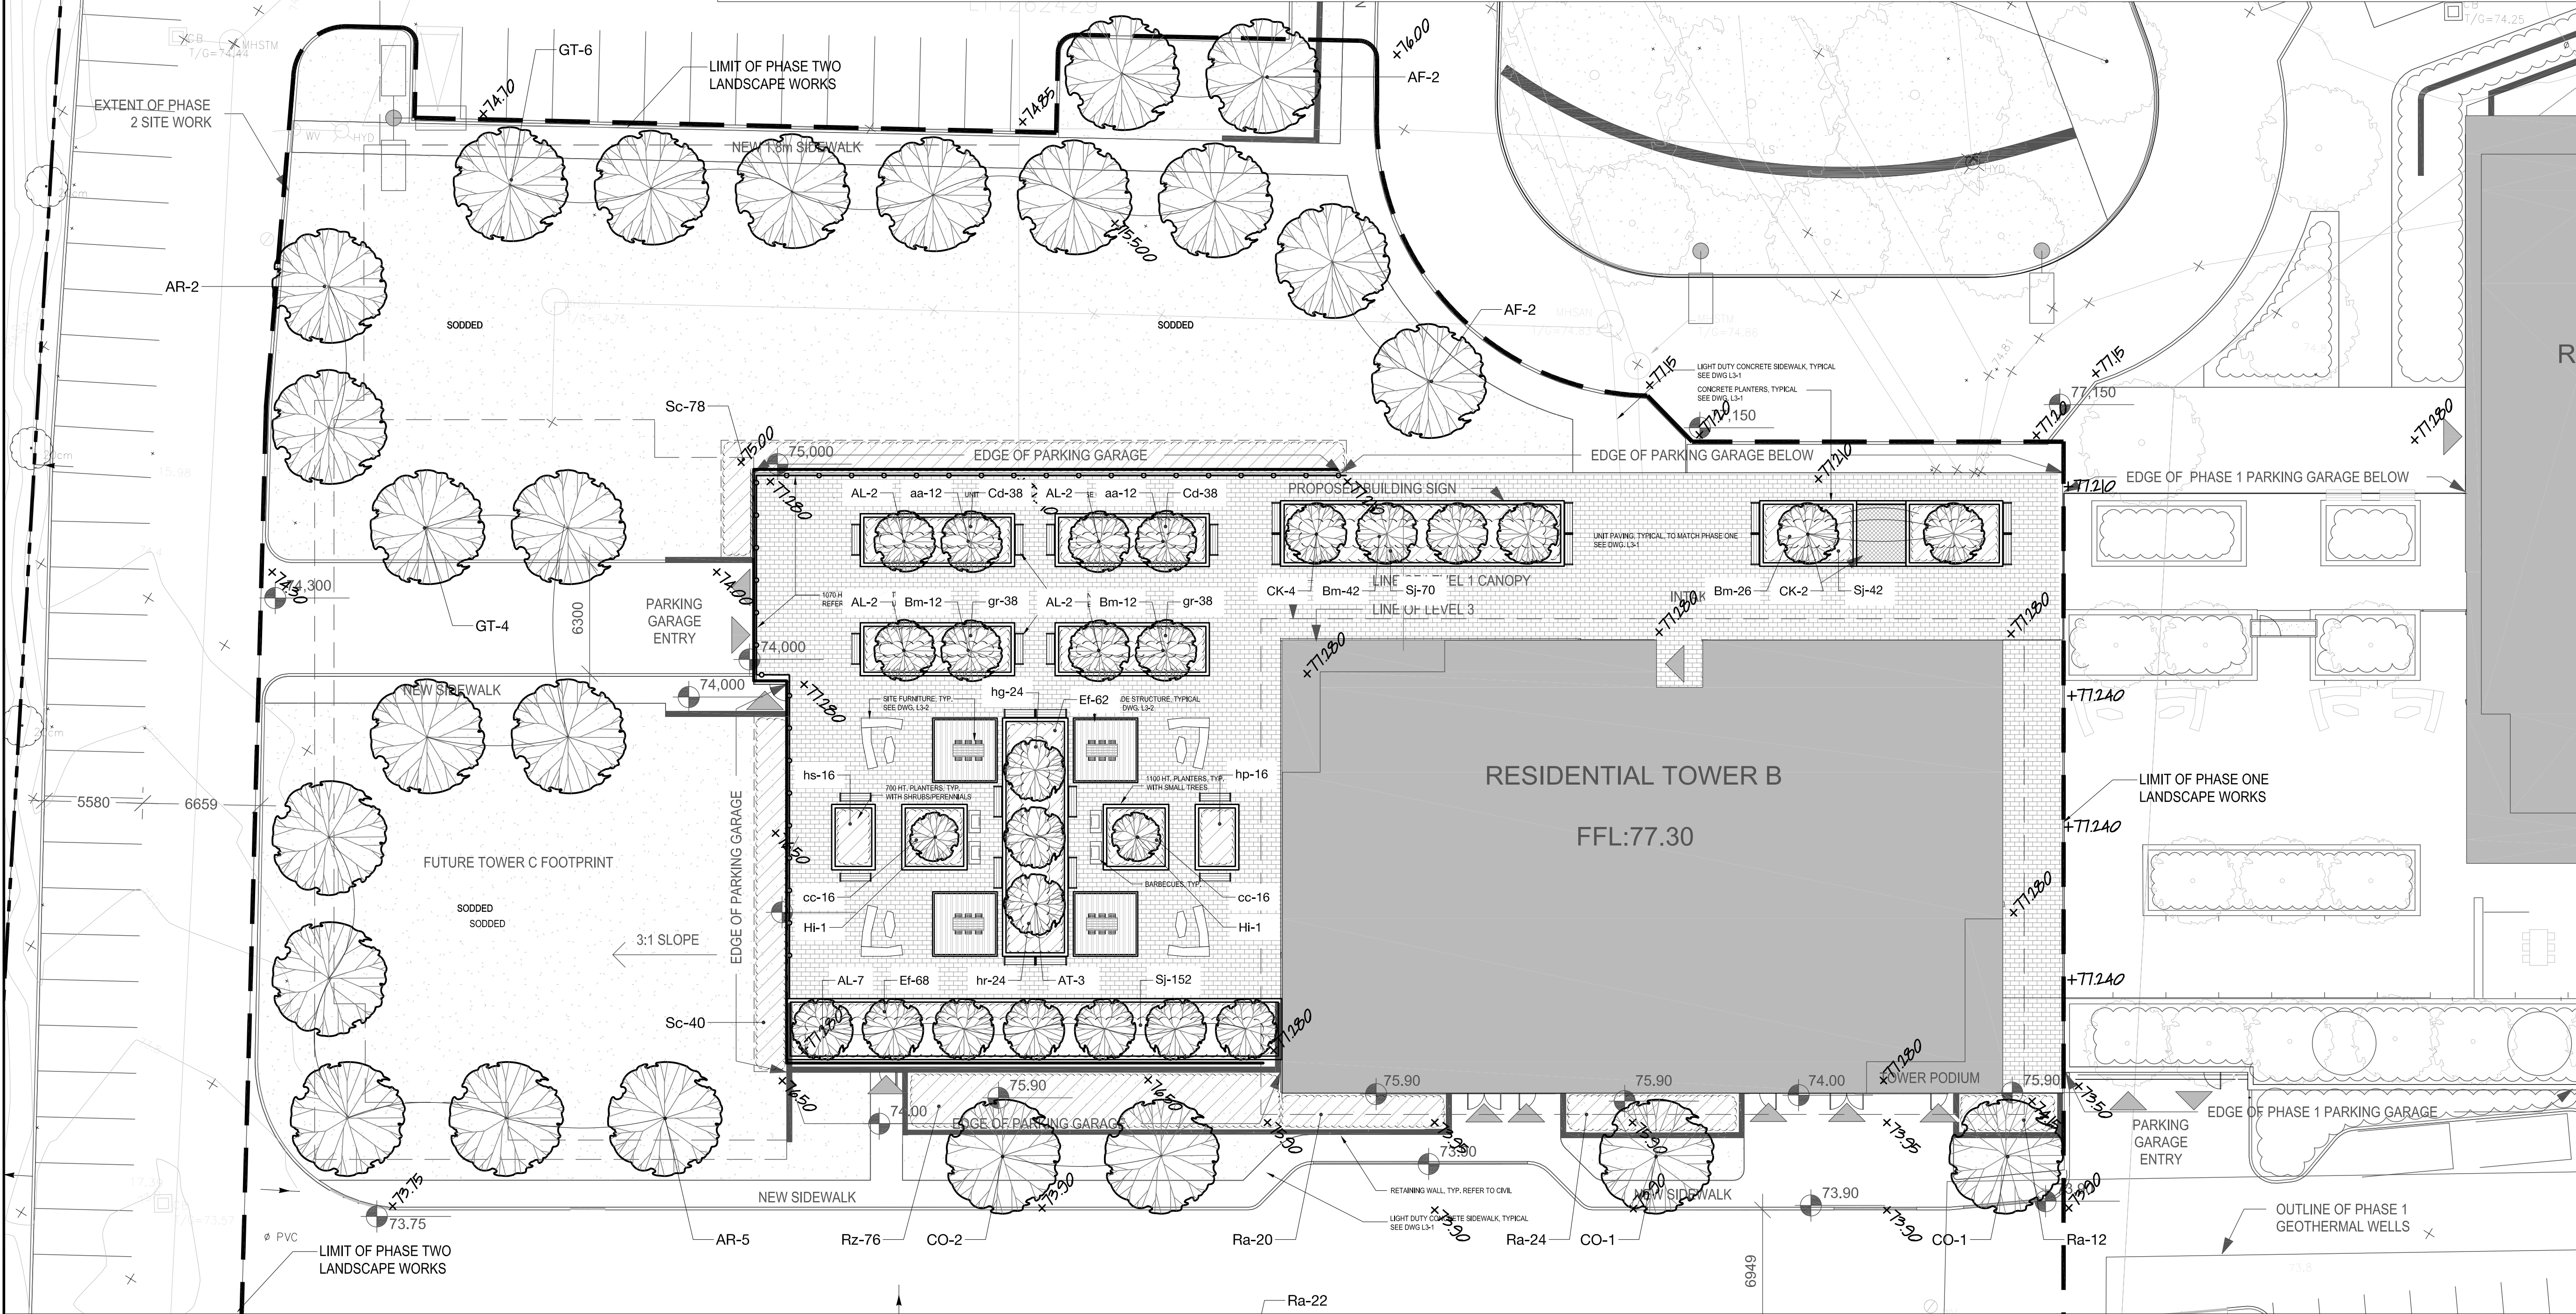

REVISIONS

NO.	D/M/Y	MILESTONE / FAIT SAILLANT	FORMAT
1	08/08/2018	ISSUED FOR SPA	PDF + HC

RIOCAN CITY PARK PHASE 2

PROJECT / LOCATION :


2280 City Park Drive
OTTAWA, ONTARIO

DRAWING

FOTENN

Planning + Design

223 McLeod Street, Ottawa ON K2P 0Z8 613.730.5709 www.fotenn.com

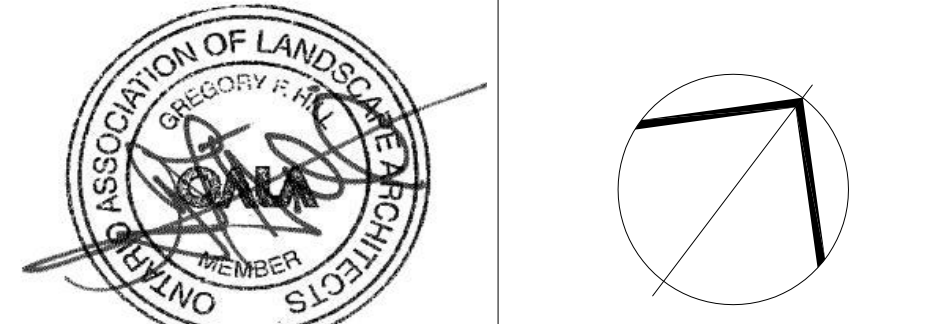

PHASE TWO PLANTING PLAN

REVIEWED	GH	DRAWING NO.
DRAWN	MD	L1-2
DATE	JULY 2018	
SCALE	1:200	



- | REVISIONS | | | |
|-----------|------------|---------------------------|----------|
| | | | |
| | | | |
| | | | |
| | | | |
| 1 | 08/08/2018 | ISSUED FOR SPA | PDF + HC |
| NO. | D/M/Y | MILESTONE / FAIT SAillant | FORMAT |



PROJECT / LOCATION :

DRAWING

223 McLeod Street, Ottawa ON K2P 0Z8 613.730.5709 www.fotenn.com

REVIEWED	GH	DRAWING NO. L3-1
DRAWN	MD	
DATE	JULY 2018	
SCALE	1:200	

MLB970B-W

970 SERIES

MATERIALS: Bench ends are made from solid cast aluminum. The seat employs 5.5" x 1" (actual) ipe slats.

FINISH: The Maglin Powdercoat System provides a durable finish on all metal surfaces. Wood slats are treated with penetrating sealers.

INSTALLATION: The bench is delivered pre-assembled. Holes (Ø.5") are provided in each foot for securing to base.

TO SPECIFY: Select MLB970B-W
Choose:
- Powdercoat Color

70" [1778mm]

18 11/16" [475mm]

17 21/32" [440mm]

21 5/8" [549mm]

72" [1829mm]

18 5/8" [476mm]

DIMENSIONS:
Height: 21 5/8" (549mm)
Length: 70" (1778mm)
Depth: 18 5/8" (476mm)
Weight: 72.3lbs (32.7kg)

T 800-711-0430
F 877-880-0293
www.maglin.com
sales@maglin.com

* All drawings, specifications, design and details on this page remain the property of Maglin Site Furniture Inc. and may not be used without Maglin authorization. Details and specifications may vary due to engineering requirements of our products.

MLTB1050-BH-W

1050 SERIES

MATERIALS: The table frame is constructed from formed steel and the tops employ 1" ipe wood.

FINISH: All steel components are protected with E-Coat rust proofing. The Maglin Powdercoat System provides a durable finish on all metal surfaces.

INSTALLATION: The table is delivered pre-assembled. The legs have 9/16" holes for anchoring.

TO SPECIFY: Select MLTB1050-BH-W
Choose:
- Powdercoat Color

70" [1778mm]

27 3/4" [705mm]

8" [203mm]

12" [305mm]

17" [430mm]

15 1/2" [394mm]

DIMENSIONS:
Height: 42" (1067mm)
Length: 70" (1778mm)
Depth: 27 3/4" (705mm)
Weight: 134.5lbs (60.7kg)

T 800-711-0430
F 877-880-0293
www.maglin.com
sales@maglin.com

* All drawings, specifications, design and details on this page remain the property of Maglin Site Furniture Inc. and may not be used without Maglin authorization. Details and specifications may vary due to engineering requirements of our products.

MLST1050B-BH-W

1050 SERIES

MATERIALS: The steel frame is constructed from formed steel and the tops employ 1" ipe wood.

FINISH: All steel components are protected with E-Coat rust proofing. The Maglin Powdercoat System provides a durable finish on all metal surfaces.

INSTALLATION: The stool is delivered pre-assembled. The legs have 9/16" holes for anchoring.

TO SPECIFY: Select MLST1050B-BH-W
Choose:
- Powdercoat Color

15 1/2" [394mm]

15 1/2" [394mm]

12" [305mm]

15 1/2" [394mm]

12" [305mm]

15 1/2" [394mm]

DIMENSIONS:
Height: 35" (889mm)
Length: 15 1/2" (394mm)
Depth: 15 1/2" (394mm)
Weight: 48.82 lbs (22.12kg)

T 800-711-0430
F 877-880-0293
www.maglin.com
sales@maglin.com

* All drawings, specifications, design and details on this page remain the property of Maglin Site Furniture Inc. and may not be used without Maglin authorization. Details and specifications may vary due to engineering requirements of our products.

STRATA

table, surface mount

54 3/4" [1393]

26 1/2" [673]

27 1/2" [699]

14" [353]

26°

Ø1/2" (Ø11) HOLE FOR ANCHORING

1/4" [5]

2" [51]

22 3/4" [581]

R1/2" (R10)

SURFACE MOUNT TAB LOCATION

SURFACE MOUNT TAB LOCATION

SURFACE MOUNT TABS

1

L3-1

AMENITY TERRACE BENCH

NTS

2

L3-1

AMENITY TERRACE –TABLE

NTS

3

L3-1

AMENITY TERRACE –STOOL

NTS

4

L3-1

AMENITY TERRACE –STRATA TABLE

NTS

5

L3-1

AMENITY TERRACE SHADE STRUCTURE

1:25

STRATA

bench, backless, left angled, surface mount/embedded, no arms

CUSTOM 5/8-11 THREAD ANCHOR BOLT INCLUDED FOR MOUNTING. DROP-IN ANCHOR NOT INCLUDED FOR SURFACE MOUNT OPTION. REFER TO INSTALLATION GUIDE FOR MORE INFORMATION.

93 1/4" [2366]

59 1/2" [1514]

21 63/64" [559]

10"

2 63/64" [559]

MELOSTONE SEAT

12 1/2" [319]

17 1/2" [446]

27 1/2" [695]

STEEL SUPPORT

SURFACE MOUNT/ EMBEDDED MOUNTING BLOCK

GLIDES

4

L3-1

AMENITY TERRACE –STRATA BENCH 1

NTS

STRATA

bench, backless, right angled, surface mount/embedded, no arms

CUSTOM 5/8-11 THREAD ANCHOR BOLT INCLUDED FOR MOUNTING. DROP-IN ANCHOR NOT INCLUDED FOR SURFACE MOUNT OPTION. REFER TO INSTALLATION GUIDE FOR MORE INFORMATION.

93 5/32" [2366]

59 39/64" [1514]

22" [559]

10"

2" [51]

MELOSTONE SEAT

12 1/2" [319]

17 35/64" [446]

27 3/8" [695]

STEEL SUPPORT

SURFACE MOUNT/ EMBEDDED MOUNTING BLOCK

GLIDES

4

L3-1

AMENITY TERRACE –STRATA BENCH 2

NTS

GENERAL NOTES

- CONTRACTOR SHALL CHECK AND VERIFY ALL DIMENSIONS ON SITE AND REPORT ANY DISCREPANCIES, ERRORS AND/OR OMISSIONS TO THE LANDSCAPE ARCHITECT PRIOR TO COMMENCING WORK.
- ALL UNDERGROUND UTILITIES TO BE LOCATED BY THE CONTRACTOR PRIOR TO THE COMMENCEMENT OF ANY WORK. THE LANDSCAPE ARCHITECT BARES NO RESPONSIBILITY FOR ANY UNKNOWN SUBSURFACE CONDITIONS.
- MINIMUM CLEARANCE FROM ANY UNDERGROUND SERVICES TO TREES SHALL BE 2.0 METRES.
- MAINTAIN A MINIMUM 2100mm FOR ALL PEDESTRIAN SIDEWALKS AS PER CITY STANDARD.
- CONTRACTOR TO COMPLETE LAYOUT TO APPROVAL OF LANDSCAPE ARCHITECT PRIOR TO ANY EXCAVATION.
- ALL DISTURBED AREAS TO BE RESTORED TO ORIGINAL CONDITION OR BETTER UNLESS OTHERWISE SPECIFIED.
- ALL WORK SHALL BE IN ACCORDANCE WITH THE ONTARIO BUILDING CODE AND ALL SUPPLEMENTS AND APPLICABLE MUNICIPAL REGULATIONS.
- ALL WORK SHALL BE IN ACCORDANCE WITH THE GEOTECHNICAL INVESTIGATION PREPARED BY PATERSON GROUP JANUARY 23, 2017.
- THIS DRAWING IS TO BE READ IN CONJUNCTION WITH ALL OTHER PROJECT DRAWINGS AND SPECIFICATIONS.
- ALL GENERAL SITE INFORMATION AND CONDITIONS SHOWN HAVE BEEN COMPILED FROM THE LATEST EXISTING PLANS, SURVEYS, AERIAL PHOTOS, AND LANDSCAPE ARCHITECT'S FIELD NOTES, SURVEY AND TOPOGRAPHICAL INFORMATION.
- THIS DRAWING IS AN INSTRUMENT OF SERVICE AND REQUIRES THE PERMISSION OF THE LANDSCAPE ARCHITECT FOR USE. COPYRIGHT IS RESERVED BY THE LANDSCAPE ARCHITECT THAT HAS STAMPED AND SIGNED THE DRAWINGS.
- DRAWING MAY NOT BE USED FOR CONSTRUCTION UNTIL SIGNED BY THE LANDSCAPE ARCHITECT, AS ISSUED FOR CONSTRUCTION.
- ALL DIMENSIONS IN MILLIMETERS UNLESS OTHERWISE NOTED.
- DO NOT SCALE DRAWING.

REVISIONS			
1	08/08/2018	ISSUED FOR SPA	PDF + HC
NO.	D/M/Y	MILESTONE / FAIT SAILLANT	FORMAT

RIOCAN CITY PARK PHASE 2

PROJECT / LOCATION :

2280 City Park Drive
OTTAWA, ONTARIO

DRAWING

FOTENN

Planning + Design

223 McLeod Street, Ottawa ON K2P 0Z8 613.730.5709 www.fotenn.com

SHEET TITLE

DETAILS 2

REVIEWED	GH	DRAWING NO. L3-2
DRAWN	MD	
DATE	JULY 2018	
SCALE	1:200	