

STAMP:

DEVELOPER:


TC UNITED GROUP
800 INDUSTRIAL AVE. SUITE #9
OTTAWA, ON K1G 4B8

CIVIL ENGINEER / SURVEYOR /
LANDSCAPE ARCHITECT:

STANTEC
400-1301 CLYDE AVENUE
OTTAWA, ON K2C 3G4

PLANNER:

FOTENY
223 MALEOD STREET
OTTAWA, ON K2P 0Z8

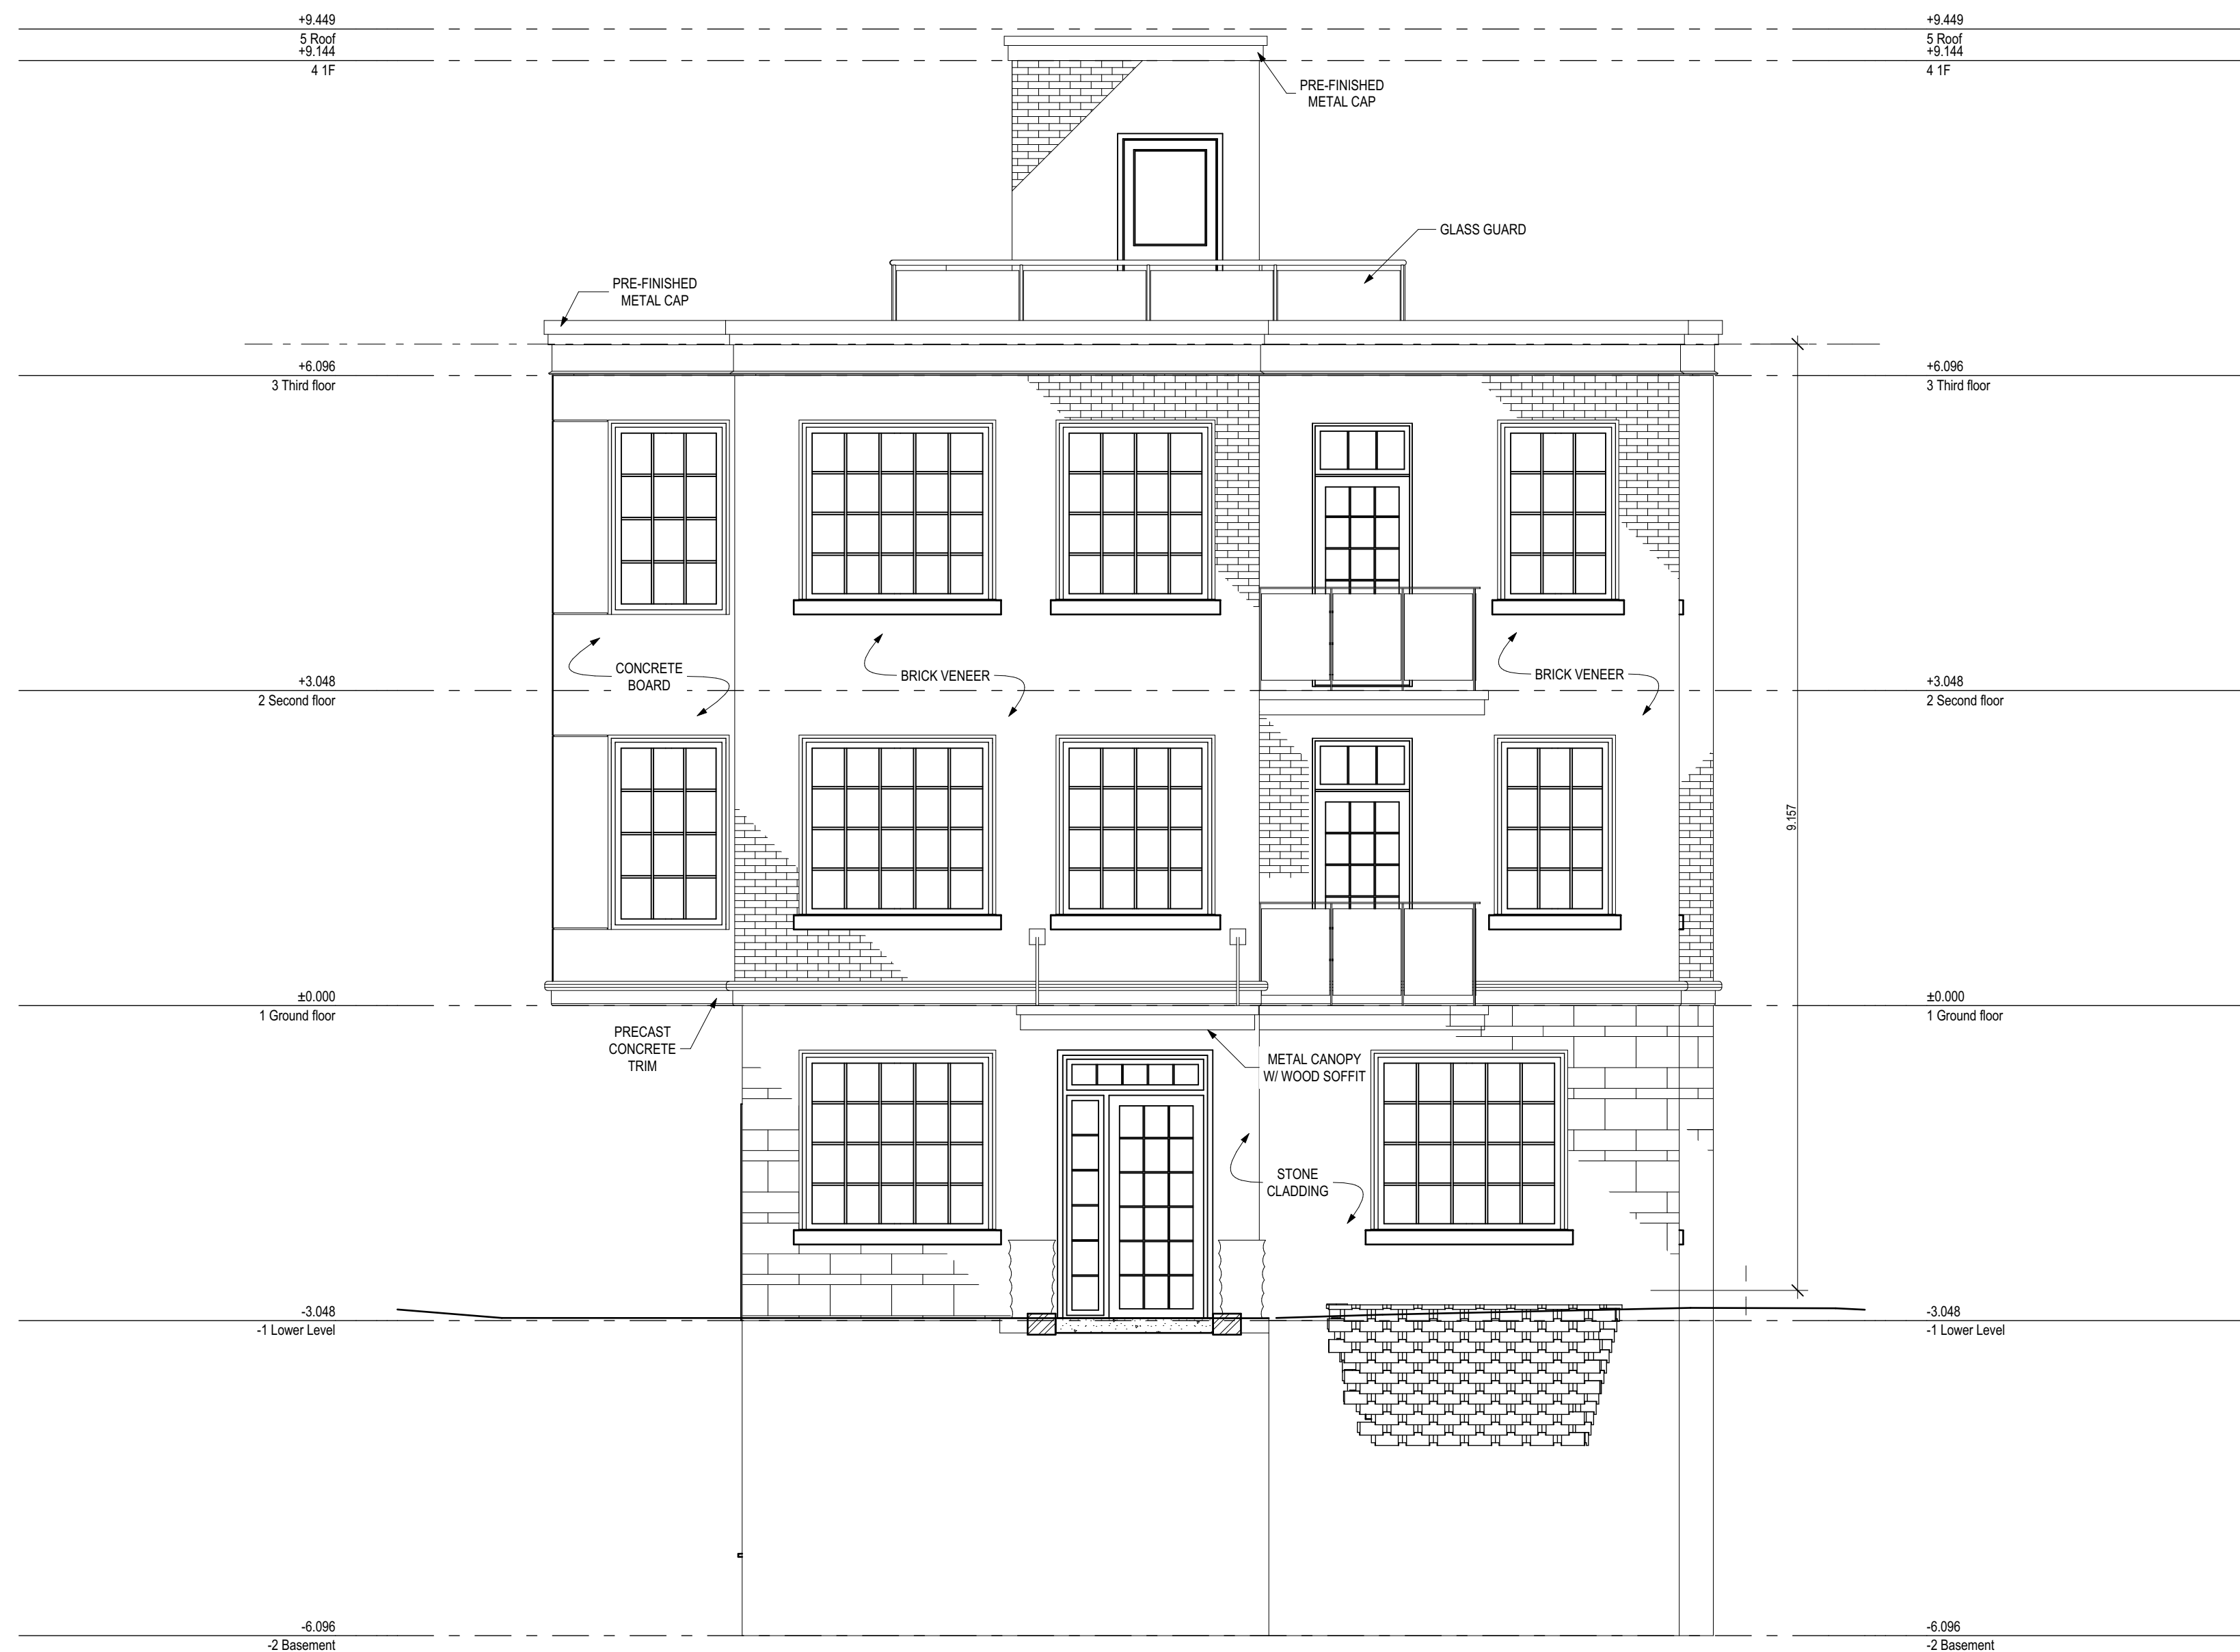

02	SITE PLAN APPLICATION AND ZONING AMENDMENT	2016-10-17
01	ISSUED FOR COORDINATION	2016-08-31

DRAWINGS COPYRIGHT ROBERTSON MARTIN ARCHITECTS.

DO NOT COPY. DO NOT SCALE DRAWINGS.
ALL DIMENSIONS TO BE CHECKED AND VERIFIED

NORTH:

PROJECT:

2 - LOW RISE APARTMENT
BUILDINGS

244 FOUNTAIN PLACE OTTAWA, ONTARIO

DRAWING:

EAST ELEVATION -
BUILDING A

DESIGNED BY:

RM

APPROVED BY:

RM

DRAWN BY:

ML / DB

DATE:

AUGUST 2016

SCALE:

AS SHOWN

RMA PROJECT NUMBER

SHEET NUMBER:

16151

A-300

STAMP:

DEVELOPER:


TC UNITED GROUP
800 INDUSTRIAL AVE. SUITE #9
OTTAWA, ON K1G 4B8

CIVIL ENGINEER / SURVEYOR /
LANDSCAPE ARCHITECT:

STANTEC
400-1331 CLYDE AVENUE
OTTAWA, ON K2C 3G4

PLANNER:

FOTENY
223 MALEOD STREET
OTTAWA, ON K2P 0Z8

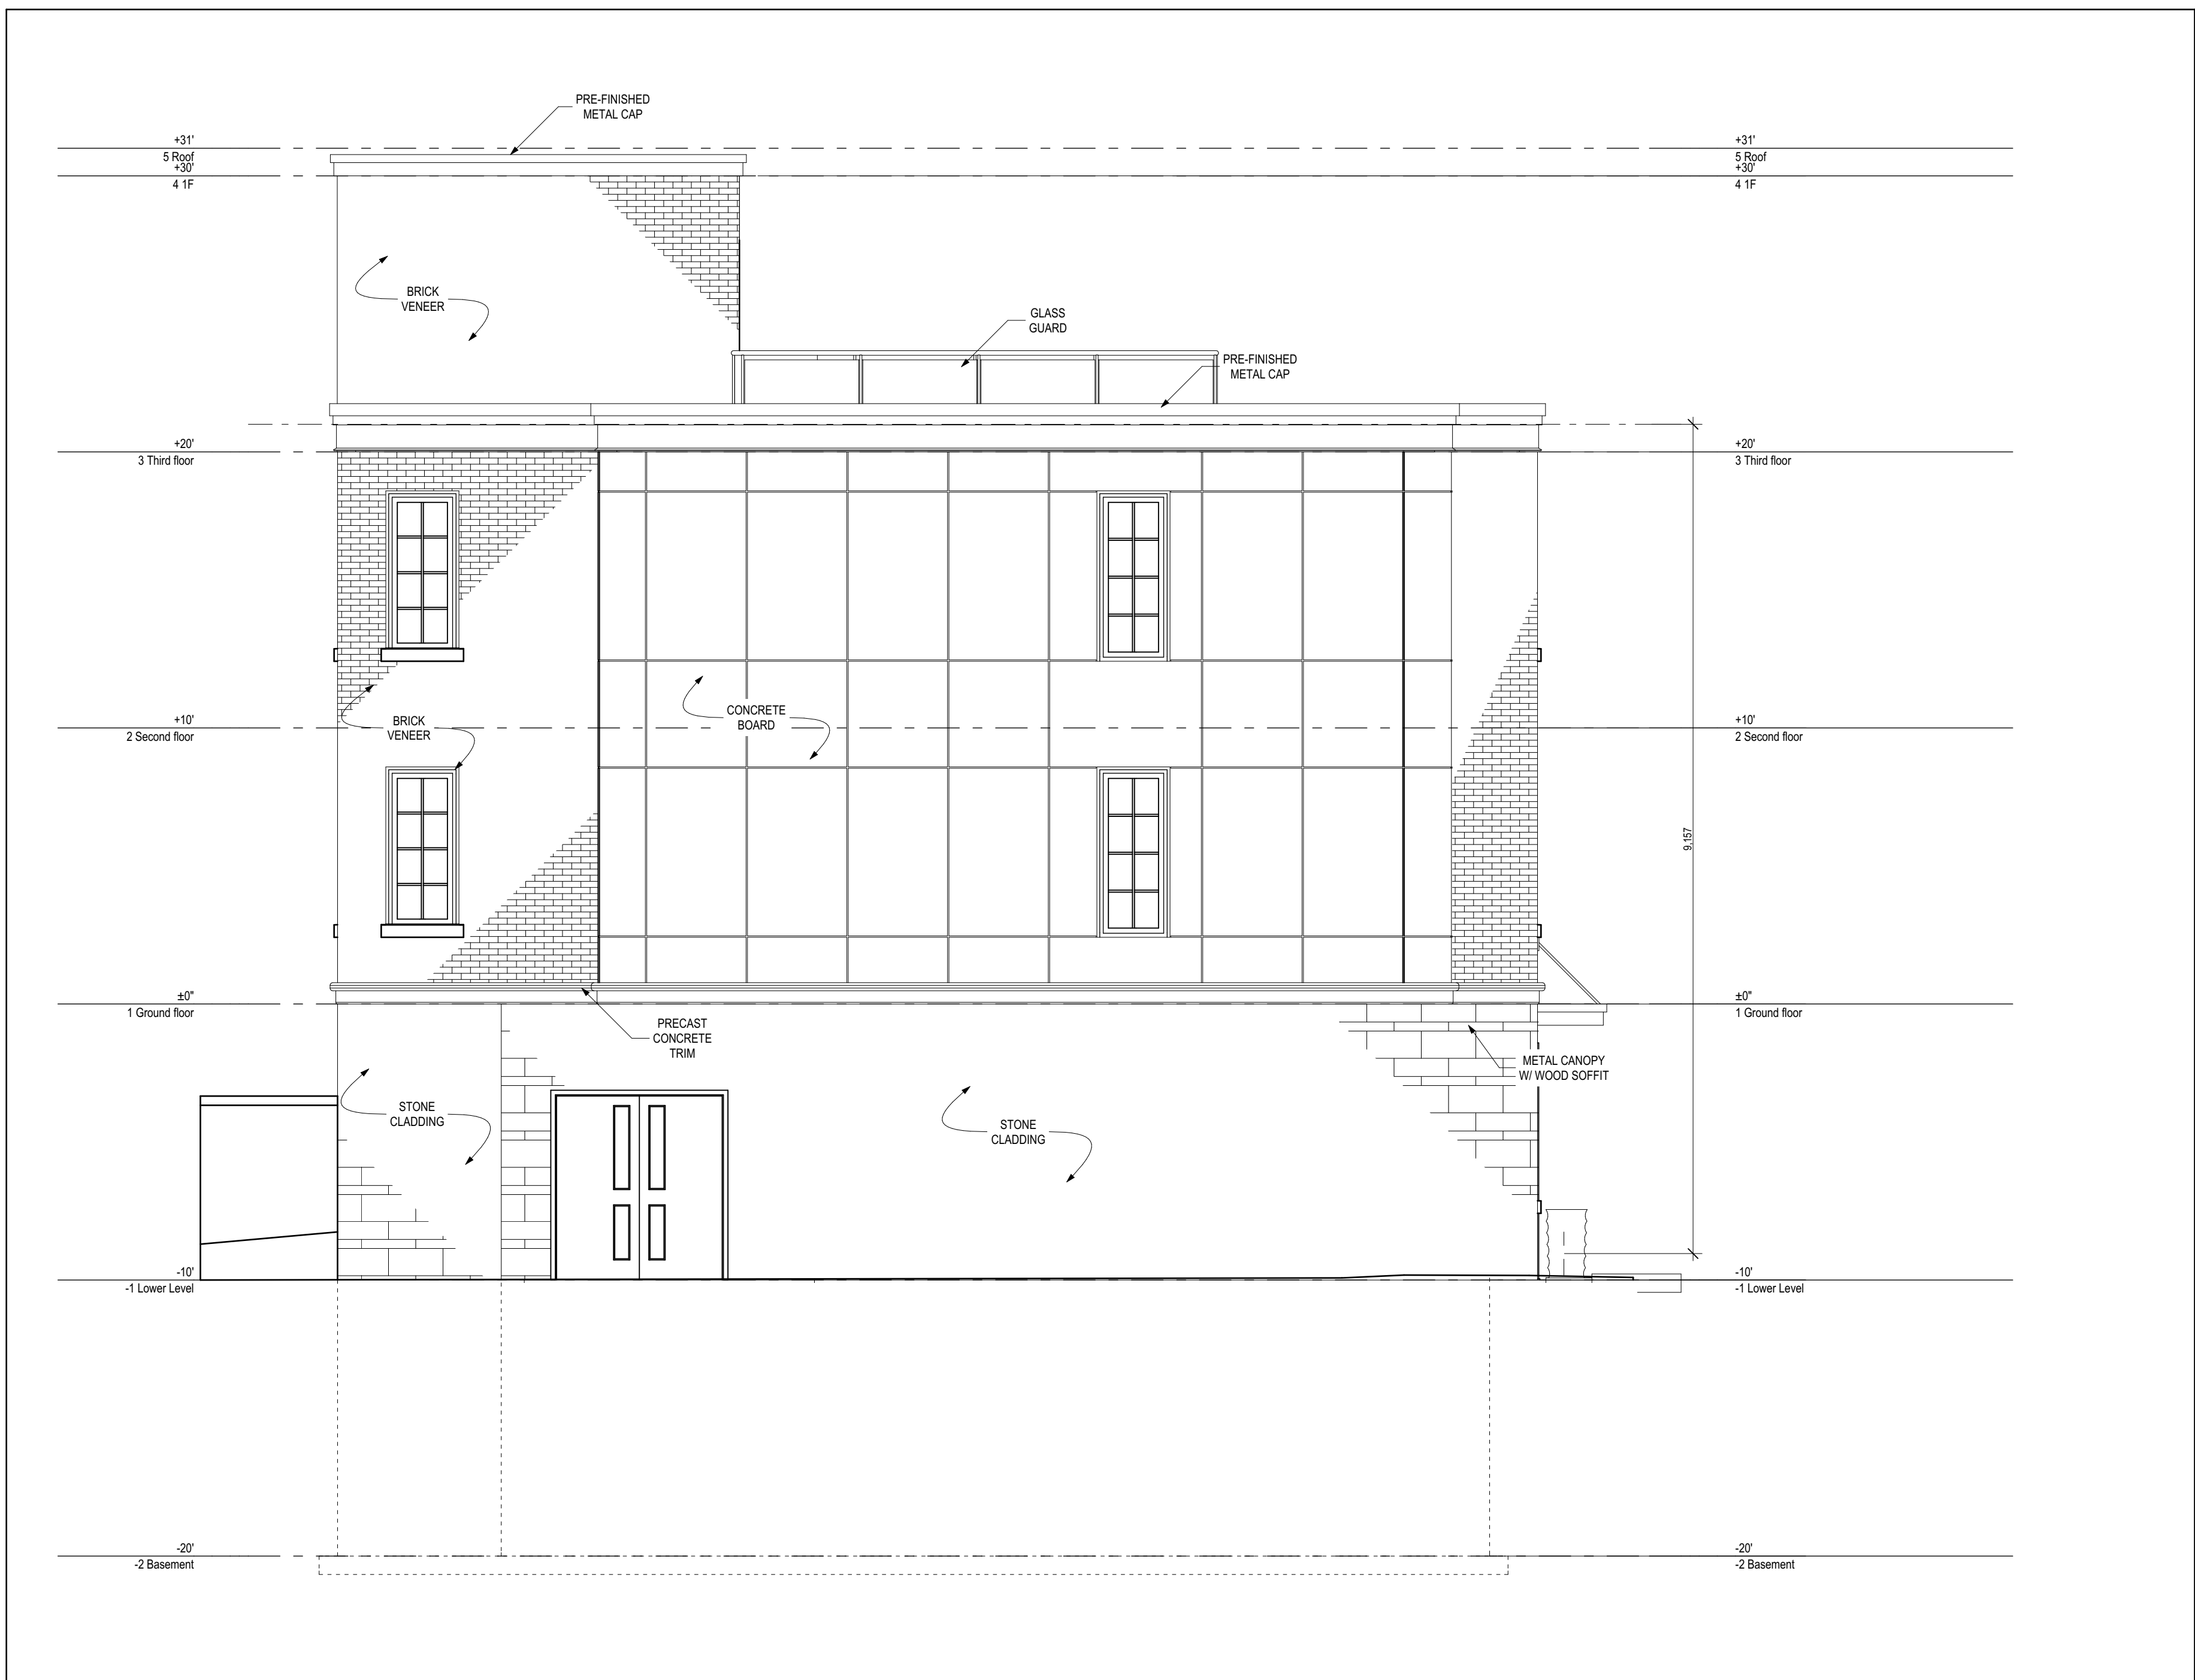

1
A-301
SOUTH ELEVATION - BUILDING A
SCALE / ECHELLE = 1 : 50

02	SITE PLAN APPLICATION AND ZONING AMENDMENT	2016-10-17
01	ISSUED FOR COORDINATION	2016-08-31

DRAWINGS COPYRIGHT ROBERTSON MARTIN ARCHITECTS.
DO NOT COPY. DO NOT SCALE DRAWINGS.
ALL DIMENSIONS TO BE CHECKED AND VERIFIED

NORTH:

PROJECT:

2 - LOW RISE APARTMENT
BUILDINGS

244 FOUNTAIN PLACE OTTAWA, ONTARIO

DRAWING:

SOUTH ELEVATION -
BUILDING A

DESIGNED BY: RM APPROVED BY: RM

DRAWN BY: ML / DB

DATE: AUGUST 2016 SCALE: AS SHOWN

RMA PROJECT NUMBER SHEET NUMBER:

16151

A-301

STAMP:

DEVELOPER:


TC UNITED GROUP
800 INDUSTRIAL AVE. SUITE #9
OTTAWA, ON K1G 4B8

CIVIL ENGINEER / SURVEYOR /
LANDSCAPE ARCHITECT:

STANTEC
400-1301 CLYDE AVENUE
OTTAWA, ON K2C 3G4

PLANNER:

FOTENY
223 MALEOD STREET
OTTAWA, ON K2P 0Z8

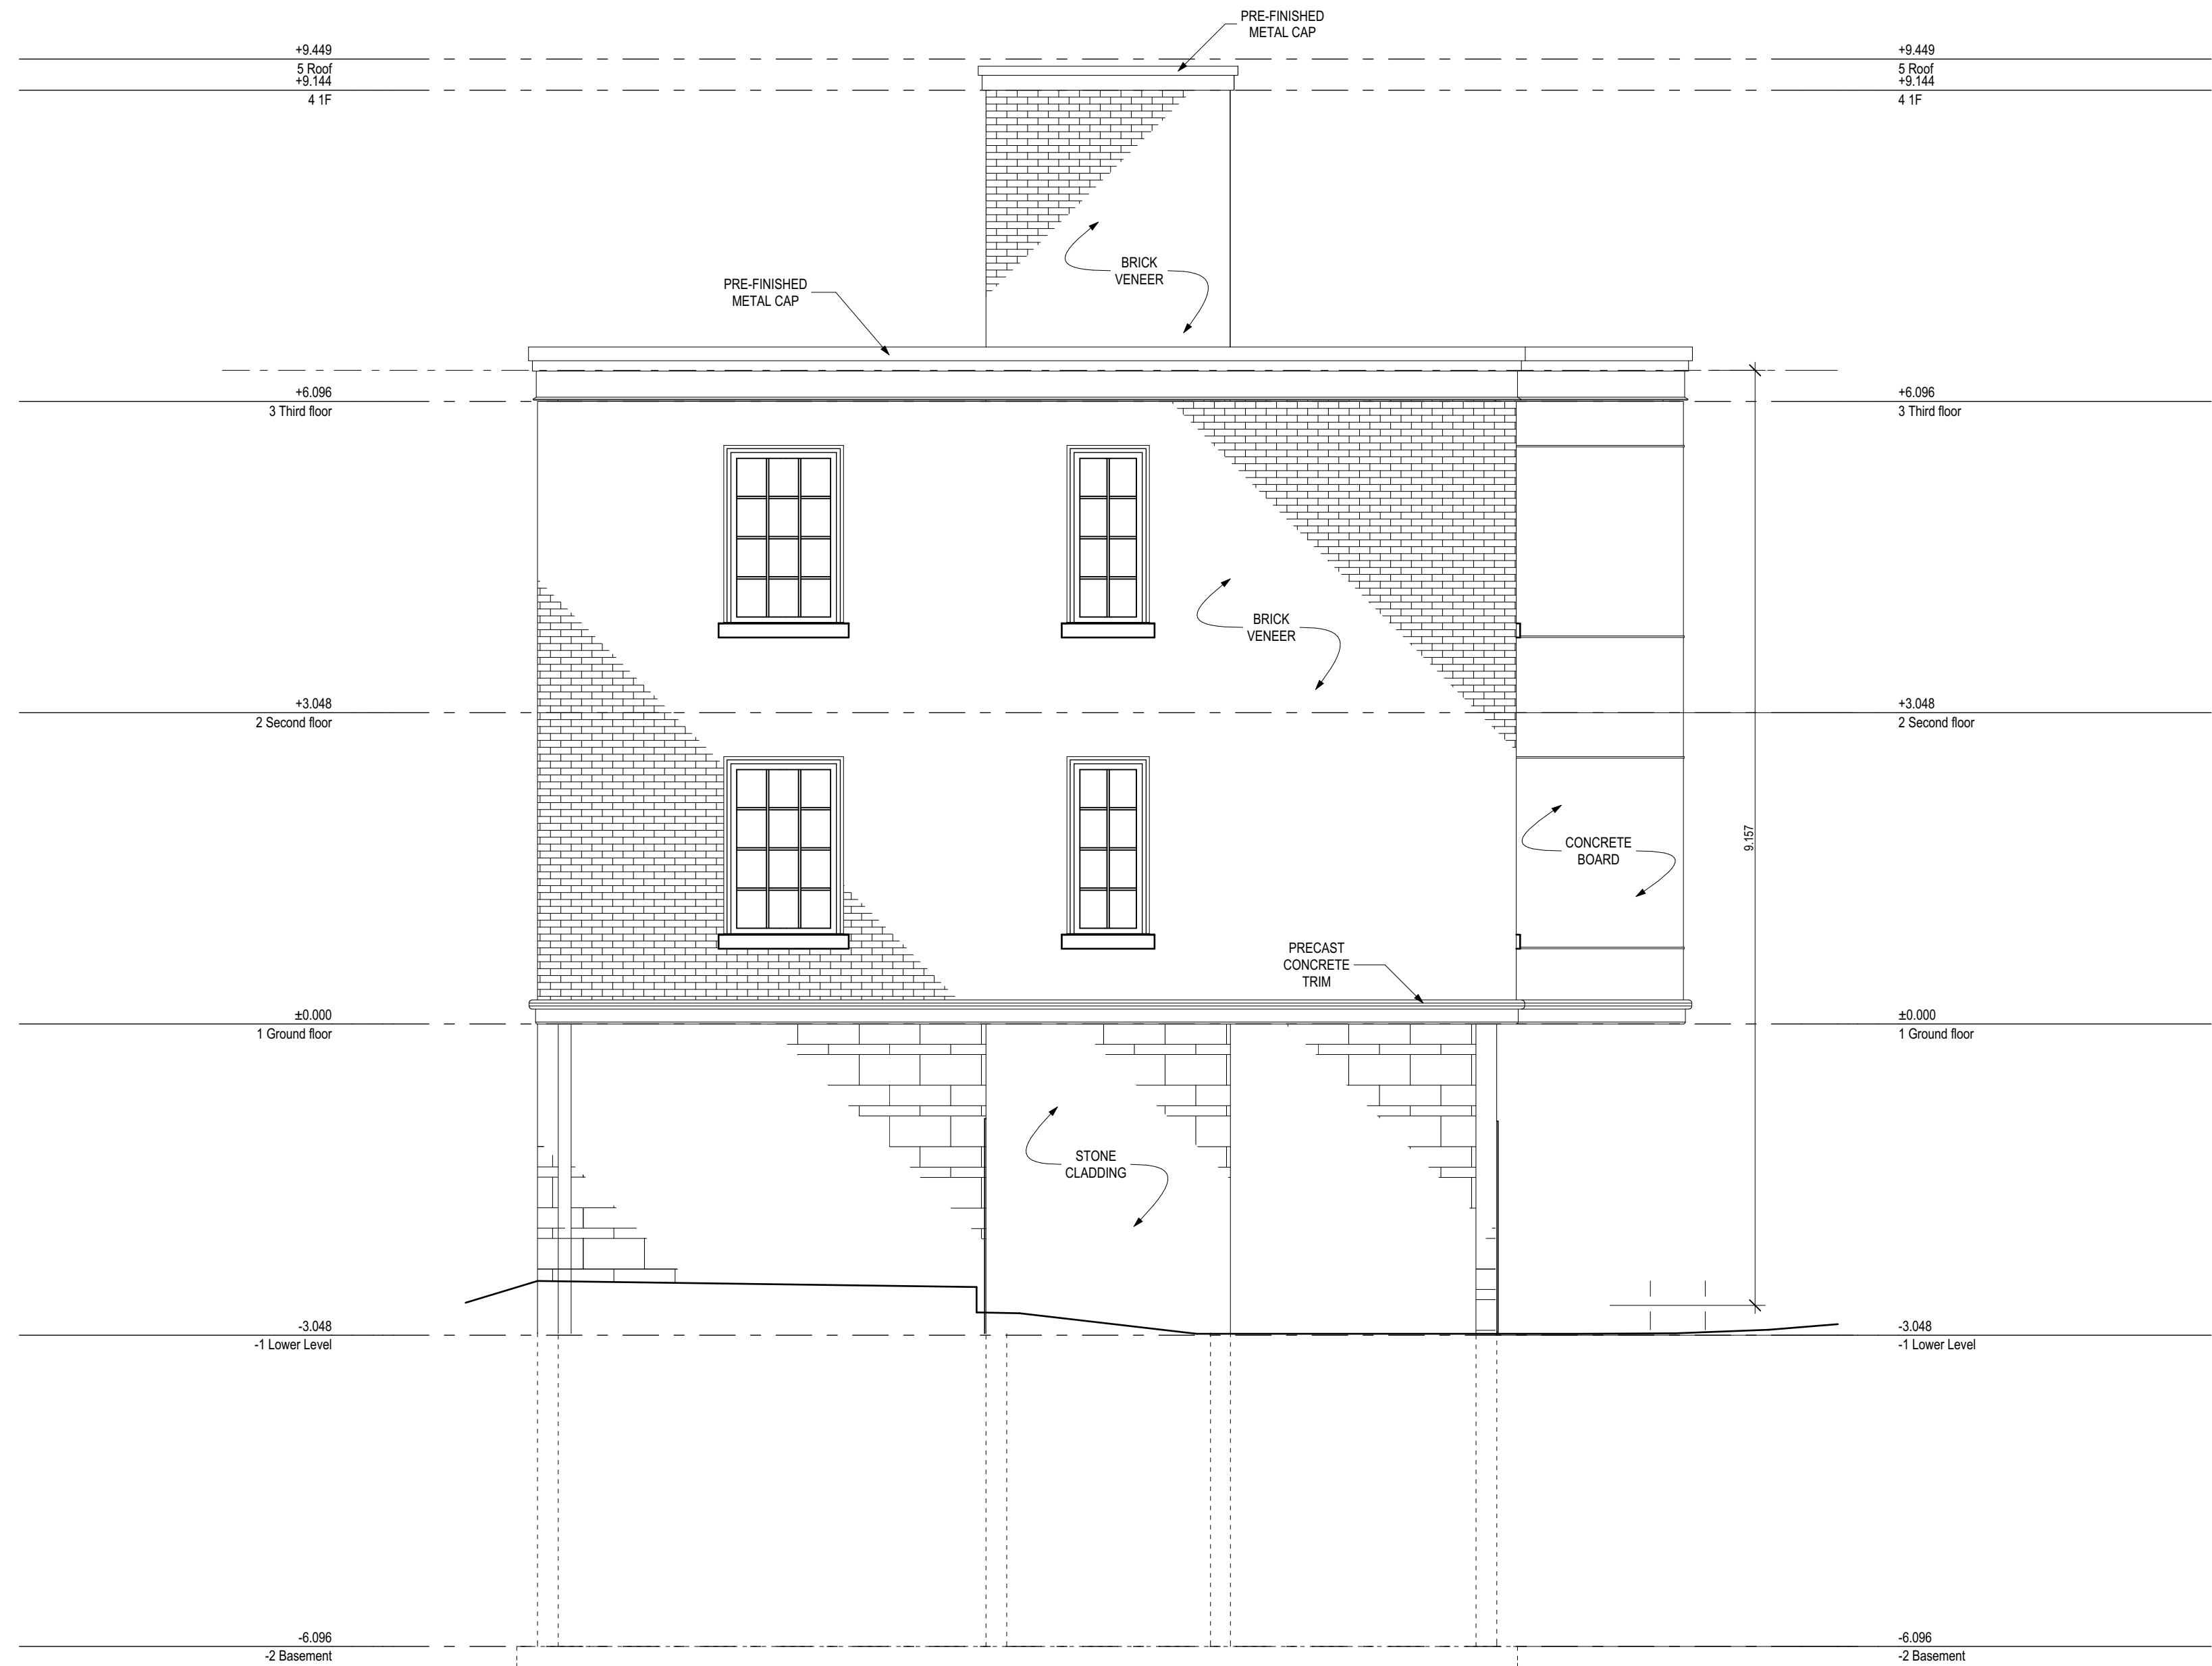

02	SITE PLAN APPLICATION AND ZONING AMENDMENT	2016-10-17
01	ISSUED FOR COORDINATION	2016-08-31

DRAWINGS COPYRIGHT ROBERTSON MARTIN ARCHITECTS.
DO NOT COPY. DO NOT SCALE DRAWINGS.
ALL DIMENSIONS TO BE CHECKED AND VERIFIED

NORTH:

PROJECT:

2 - LOW RISE APARTMENT
BUILDINGS

244 FOUNTAIN PLACE OTTAWA, ONTARIO

DRAWING:

WEST ELEVATION -
BUILDING A

DESIGNED BY:

RM

APPROVED BY:

RM

DRAWN BY:

ML / DB

DATE:

AUGUST 2016

SCALE:

AS SHOWN

RMA PROJECT NUMBER

SHEET NUMBER:

16151

A-302

STAMP:

DEVELOPER:


TC UNITED GROUP
800 INDUSTRIAL AVE. SUITE #9
OTTAWA, ON K1G 4B8

CIVIL ENGINEER / SURVEYOR /
LANDSCAPE ARCHITECT:

STANTEC
400-1331 CLYDE AVENUE
OTTAWA, ON K2C 3G4

PLANNER:

FOTENY
223 MALEOD STREET
OTTAWA, ON K2P 0Z8

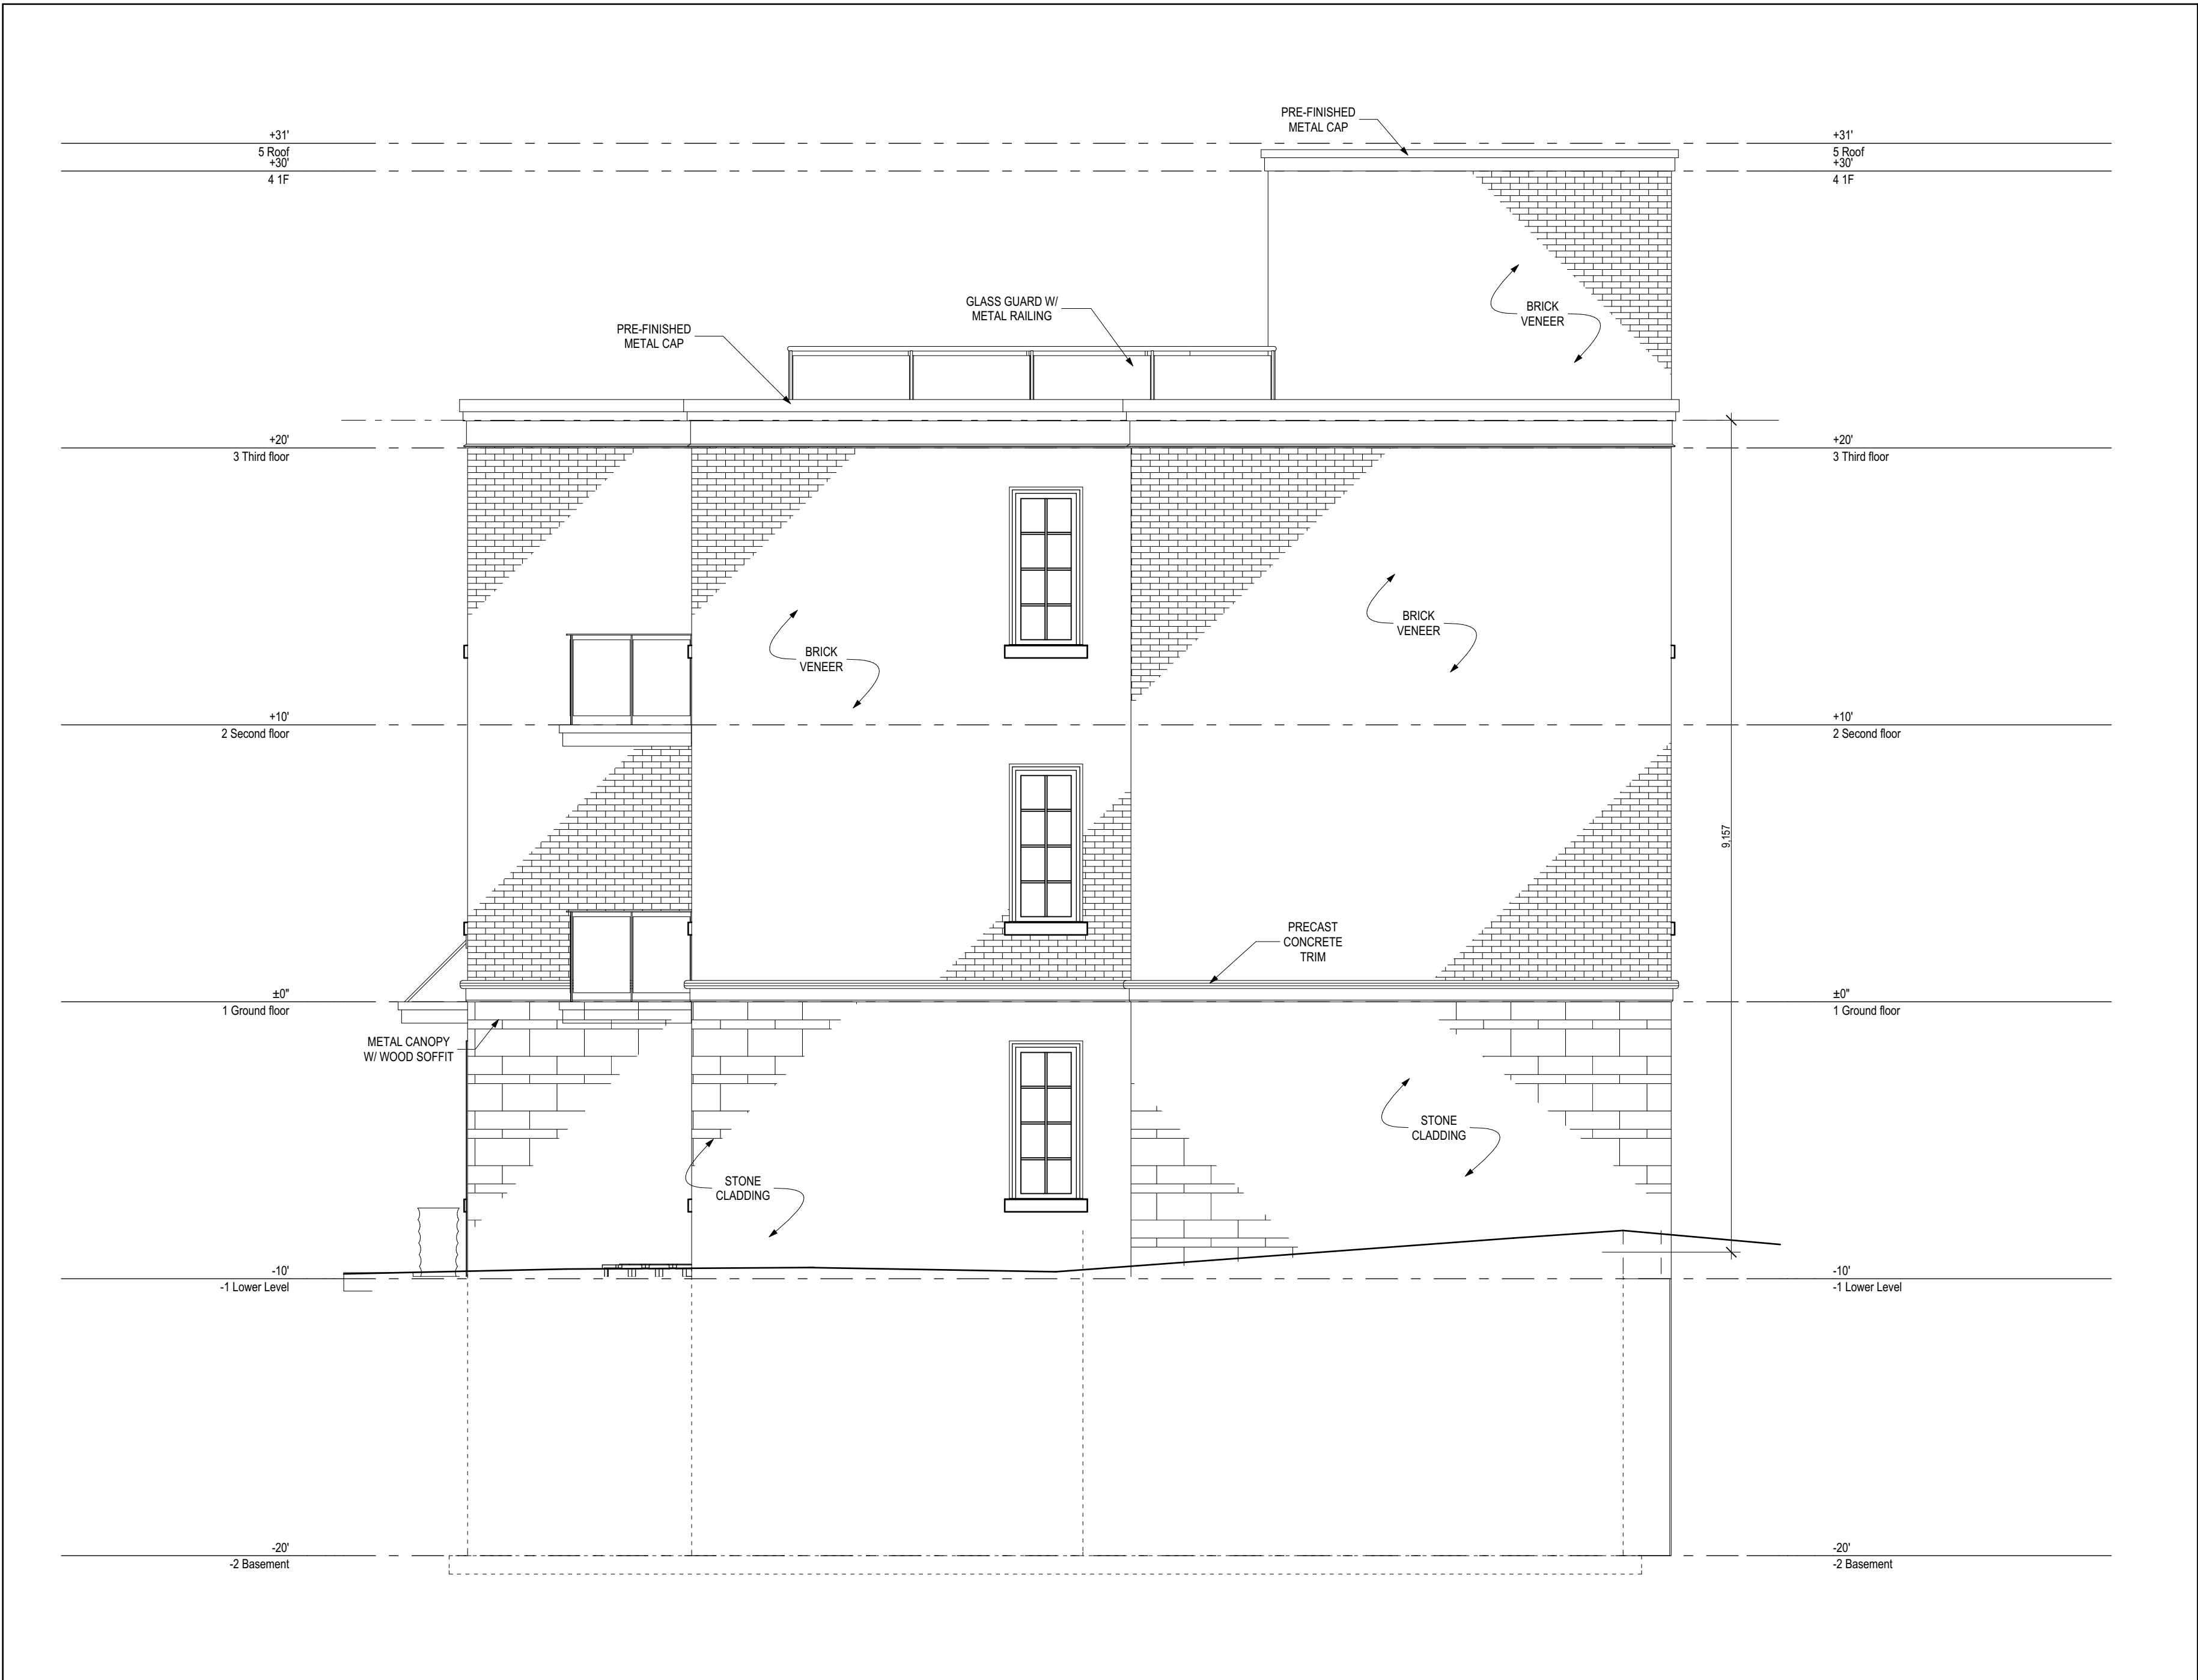

1 NORTH ELEVATION - BUILDING A
A-303 SCALE / ECHELLE = 1 : 50

02	SITE PLAN APPLICATION AND ZONING AMENDMENT	2016-10-17
01	ISSUED FOR COORDINATION	2016-08-31

DRAWINGS COPYRIGHT ROBERTSON MARTIN ARCHITECTS.
DO NOT COPY. DO NOT SCALE DRAWINGS.
ALL DIMENSIONS TO BE CHECKED AND VERIFIED

NORTH:

PROJECT:

2 - LOW RISE APARTMENT
BUILDINGS

244 FOUNTAIN PLACE OTTAWA, ONTARIO

DRAWING:

NORTH ELEVATION -
BUILDING A

DESIGNED BY: RM APPROVED BY: RM

DRAWN BY:

ML / DB

DATE:

AUGUST 2016

SCALE:

AS SHOWN

RMA PROJECT NUMBER

SHEET NUMBER:

16151

A-303

STAMP:

DEVELOPER:


TC UNITED GROUP
800 INDUSTRIAL AVE. SUITE #9
OTTAWA, ON K1G 4B8

CIVIL ENGINEER / SURVEYOR /
LANDSCAPE ARCHITECT:

STANTEC
400-1301 CLYDE AVENUE
OTTAWA, ON K2C 3G4

PLANNER:

FOTENY
223 MALEOD STREET
OTTAWA, ON K2P 0Z8

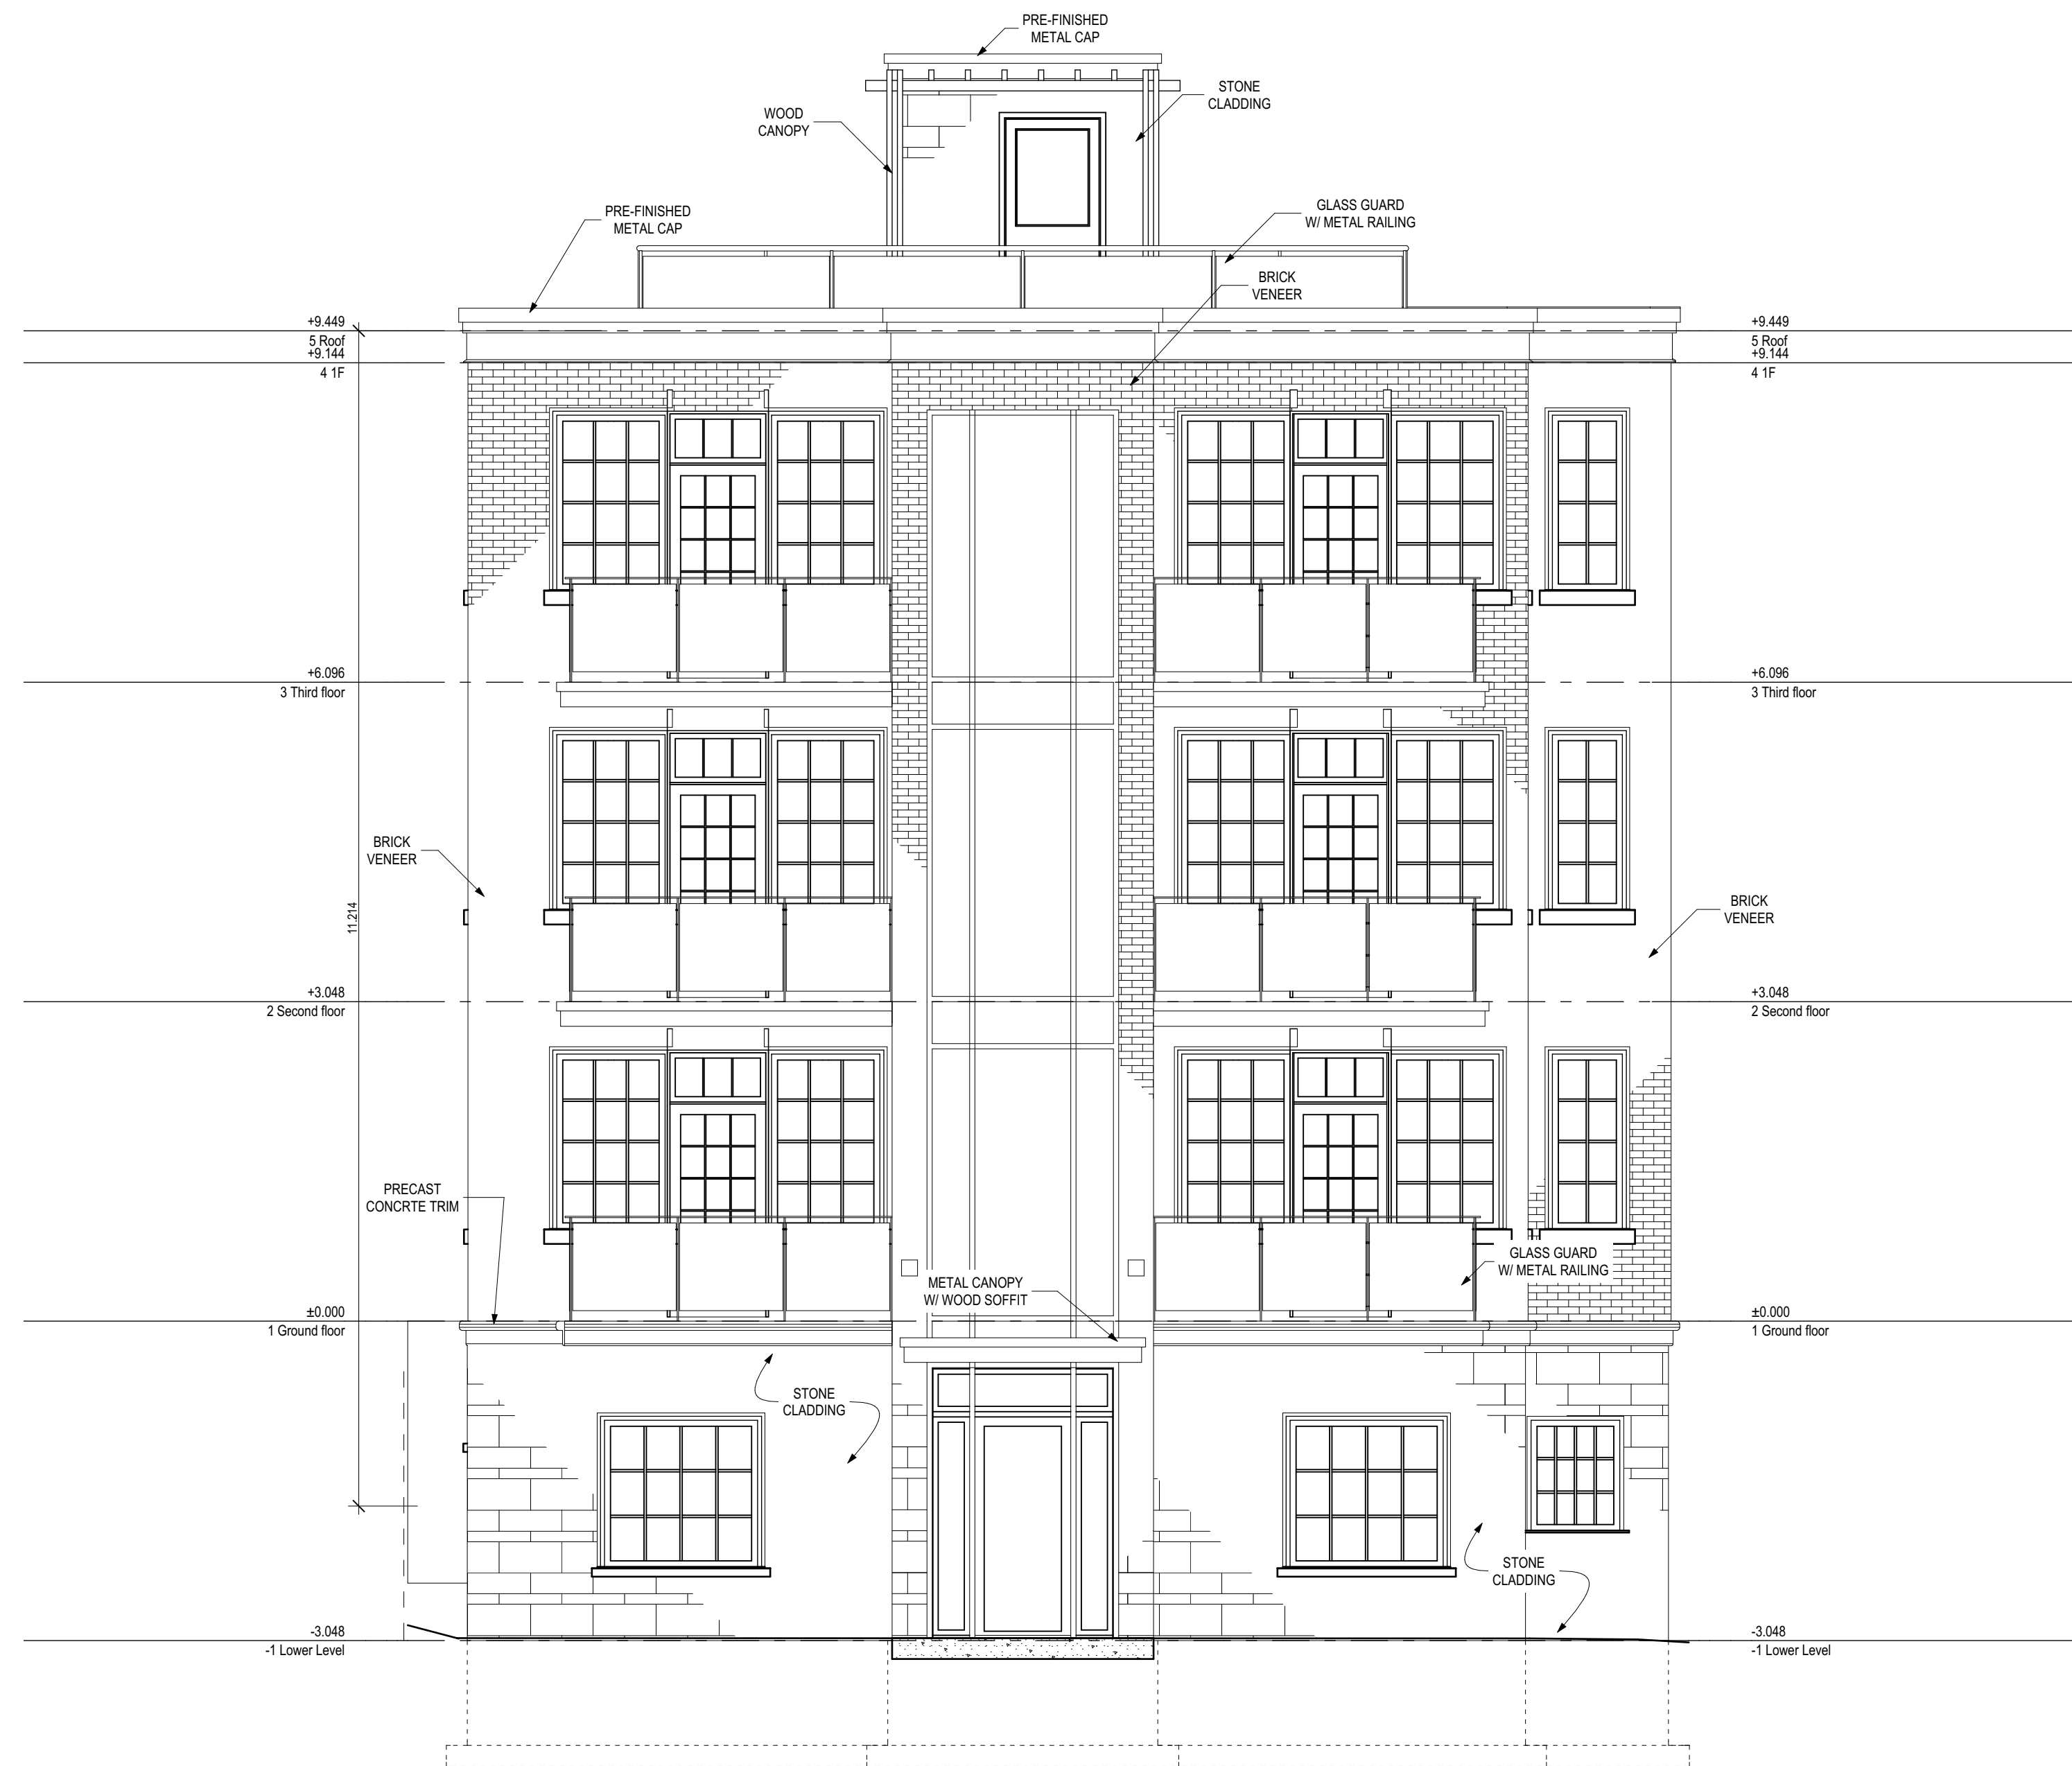

02	SITE PLAN APPLICATION AND ZONING AMENDMENT	2016-10-17
01	ISSUED FOR COORDINATION	2016-08-31

DRAWINGS COPYRIGHT ROBERTSON MARTIN ARCHITECTS.
DO NOT COPY. DO NOT SCALE DRAWINGS.
ALL DIMENSIONS TO BE CHECKED AND VERIFIED

NORTH:

PROJECT:

2 - LOW RISE APARTMENT
BUILDINGS

244 FOUNTAIN PLACE OTTAWA, ONTARIO

DRAWING:

EAST ELEVATION -
BUILDING B

DESIGNED BY:

RM

APPROVED BY:

RM

DRAWN BY:

ML / DB

DATE:

AUGUST 2016

SCALE:

AS SHOWN

RMA PROJECT NUMBER

SHEET NUMBER:

16151

A-304

STAMP:

DEVELOPER:


TC UNITED GROUP
800 INDUSTRIAL AVE. SUITE #9
OTTAWA, ON K1G 4B8

CIVIL ENGINEER / SURVEYOR /
LANDSCAPE ARCHITECT:

STANTEC
400-1301 CLYDE AVENUE
OTTAWA, ON K2C 3G4

PLANNER:

FOTENY
223 MALEOD STREET
OTTAWA, ON K2P 0Z8

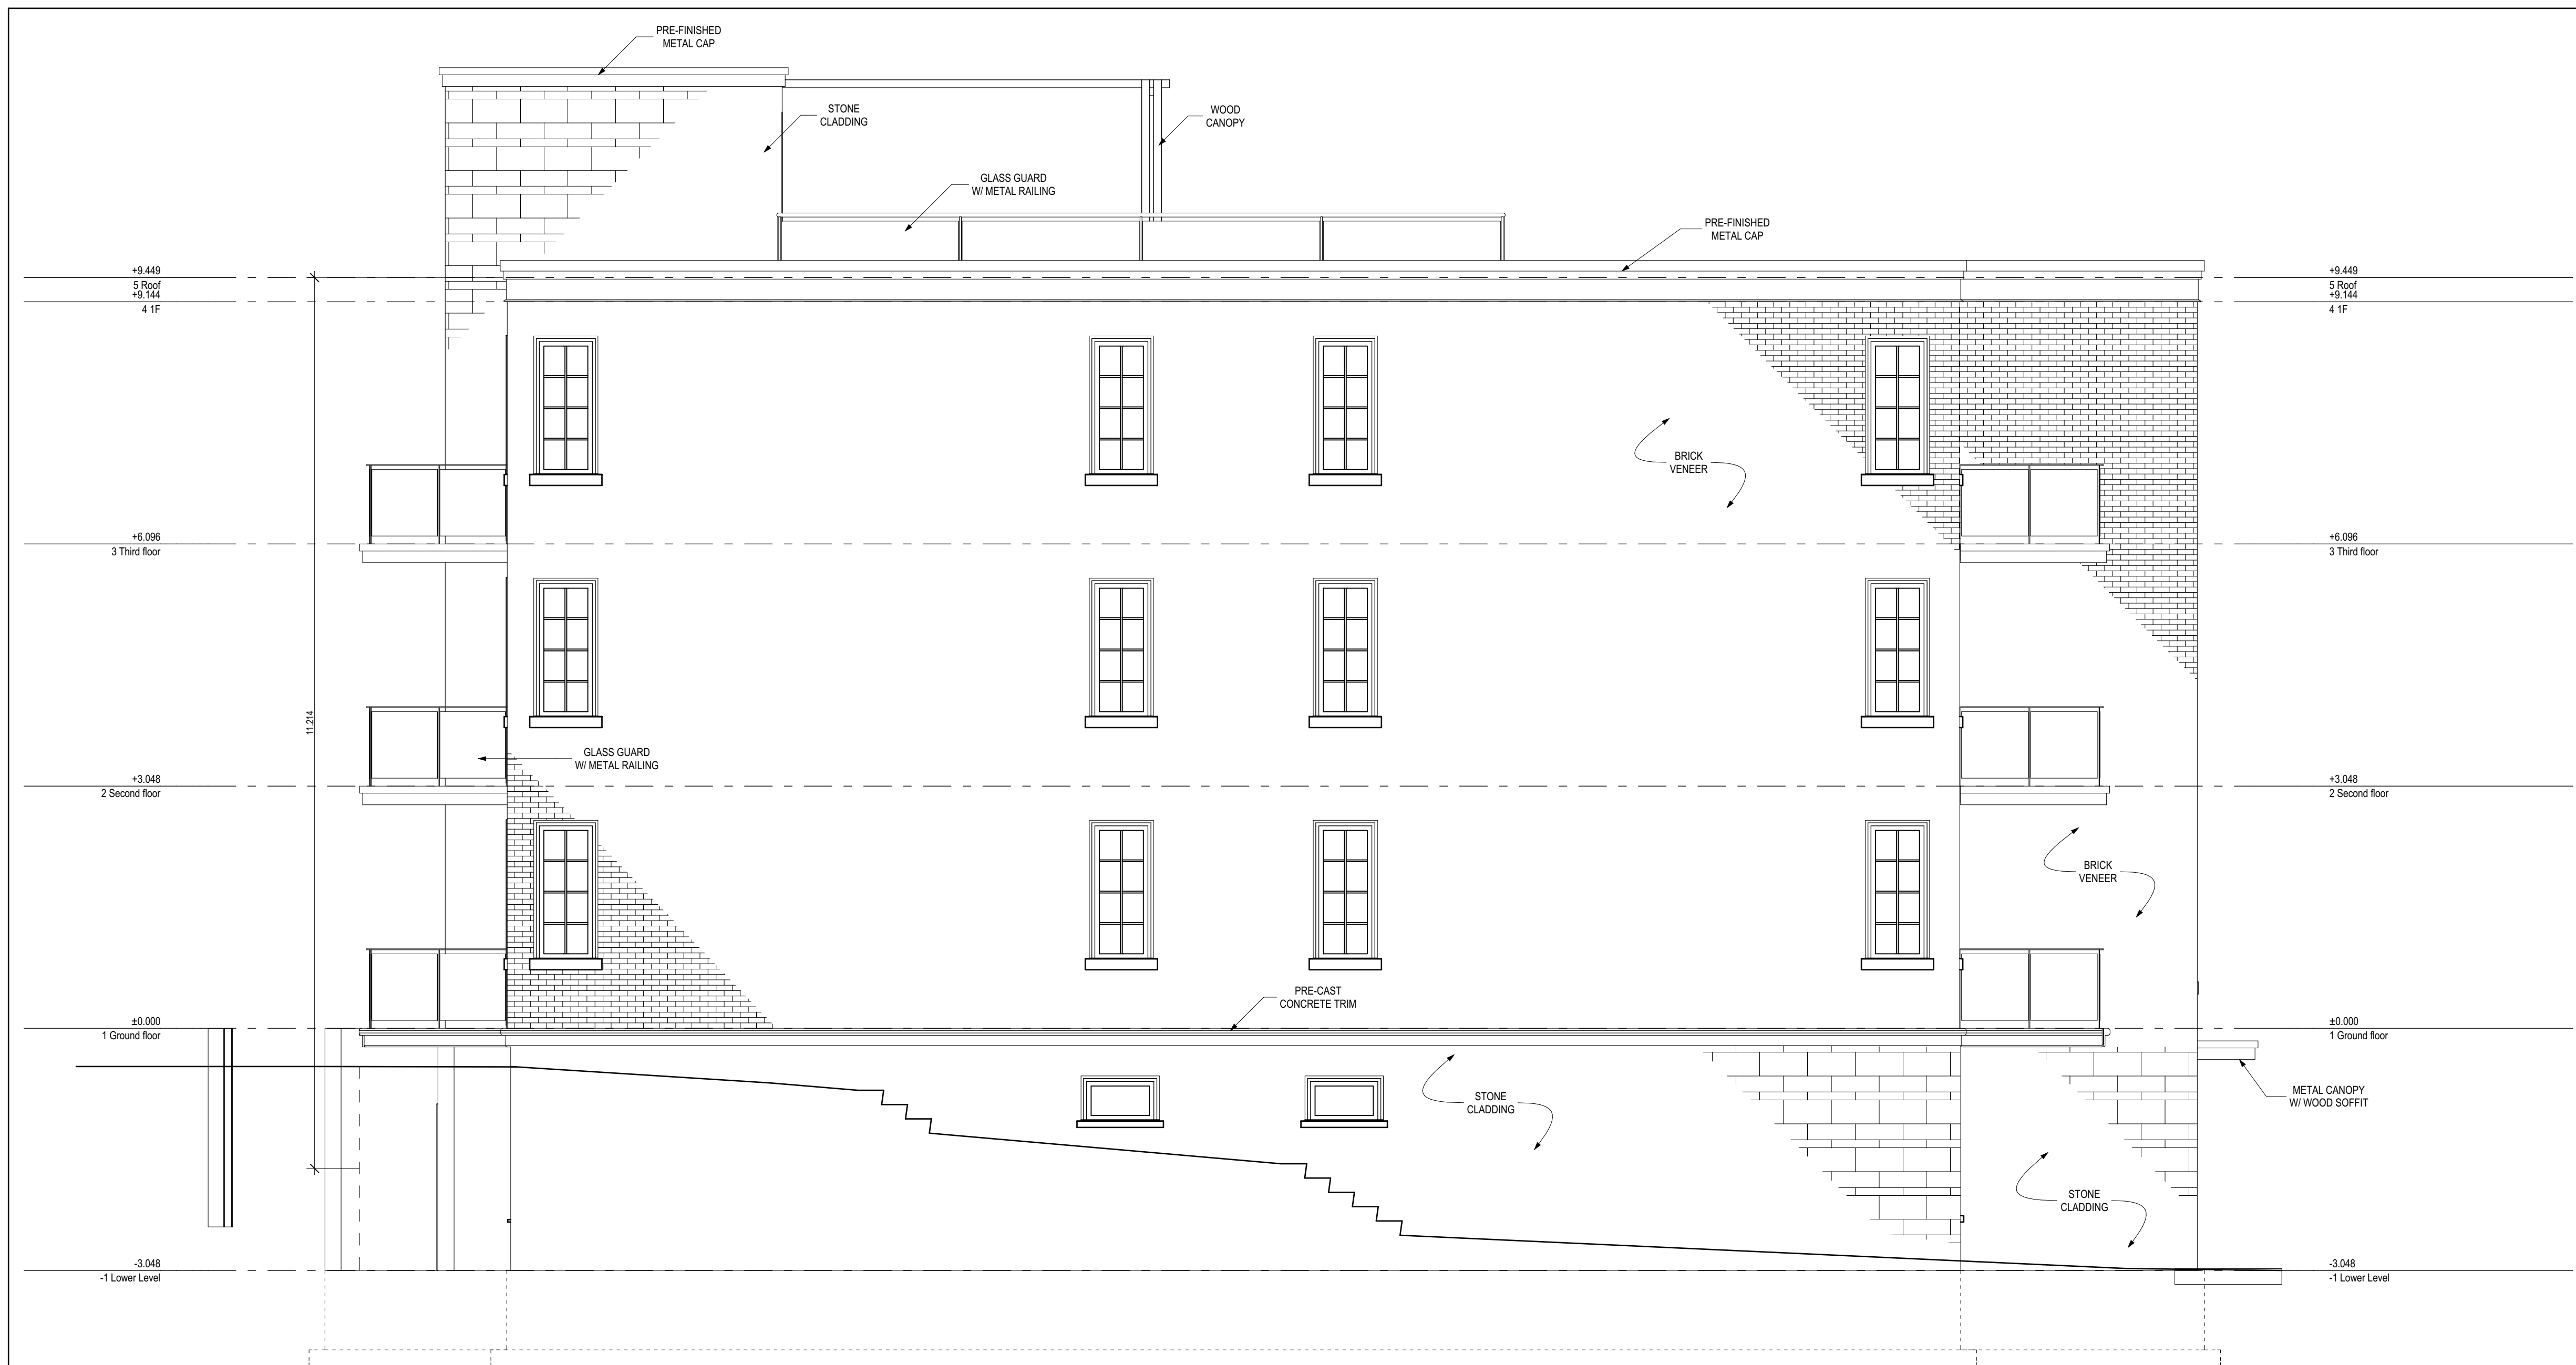

02	SITE PLAN APPLICATION AND ZONING AMENDMENT	2016-10-17
01	ISSUED FOR COORDINATION	2016-08-31

DRAWINGS COPYRIGHT ROBERTSON MARTIN ARCHITECTS.
DO NOT COPY. DO NOT SCALE DRAWINGS.
ALL DIMENSIONS TO BE CHECKED AND VERIFIED

NORTH:

PROJECT:

2 - LOW RISE APARTMENT
BUILDINGS

244 FOUNTAIN PLACE OTTAWA, ONTARIO

DRAWING:

SOUTH ELEVATION -
BUILDING B

DESIGNED BY:

RM

APPROVED BY:

RM

DRAWN BY:

ML / DB

DATE:

AUGUST 2016

SCALE:

AS SHOWN

RMA PROJECT NUMBER

SHEET NUMBER:

16151

A-305

STAMP:

DEVELOPER:


TC UNITED GROUP
800 INDUSTRIAL AVE. SUITE #9
OTTAWA, ON K1G 4B8

CIVIL ENGINEER / SURVEYOR /
LANDSCAPE ARCHITECT:

STANTEC
400-1301 CLYDE AVENUE
OTTAWA, ON K2C 3G4

PLANNER:

FOTENY
223 MALEOD STREET
OTTAWA, ON K2P 0Z8

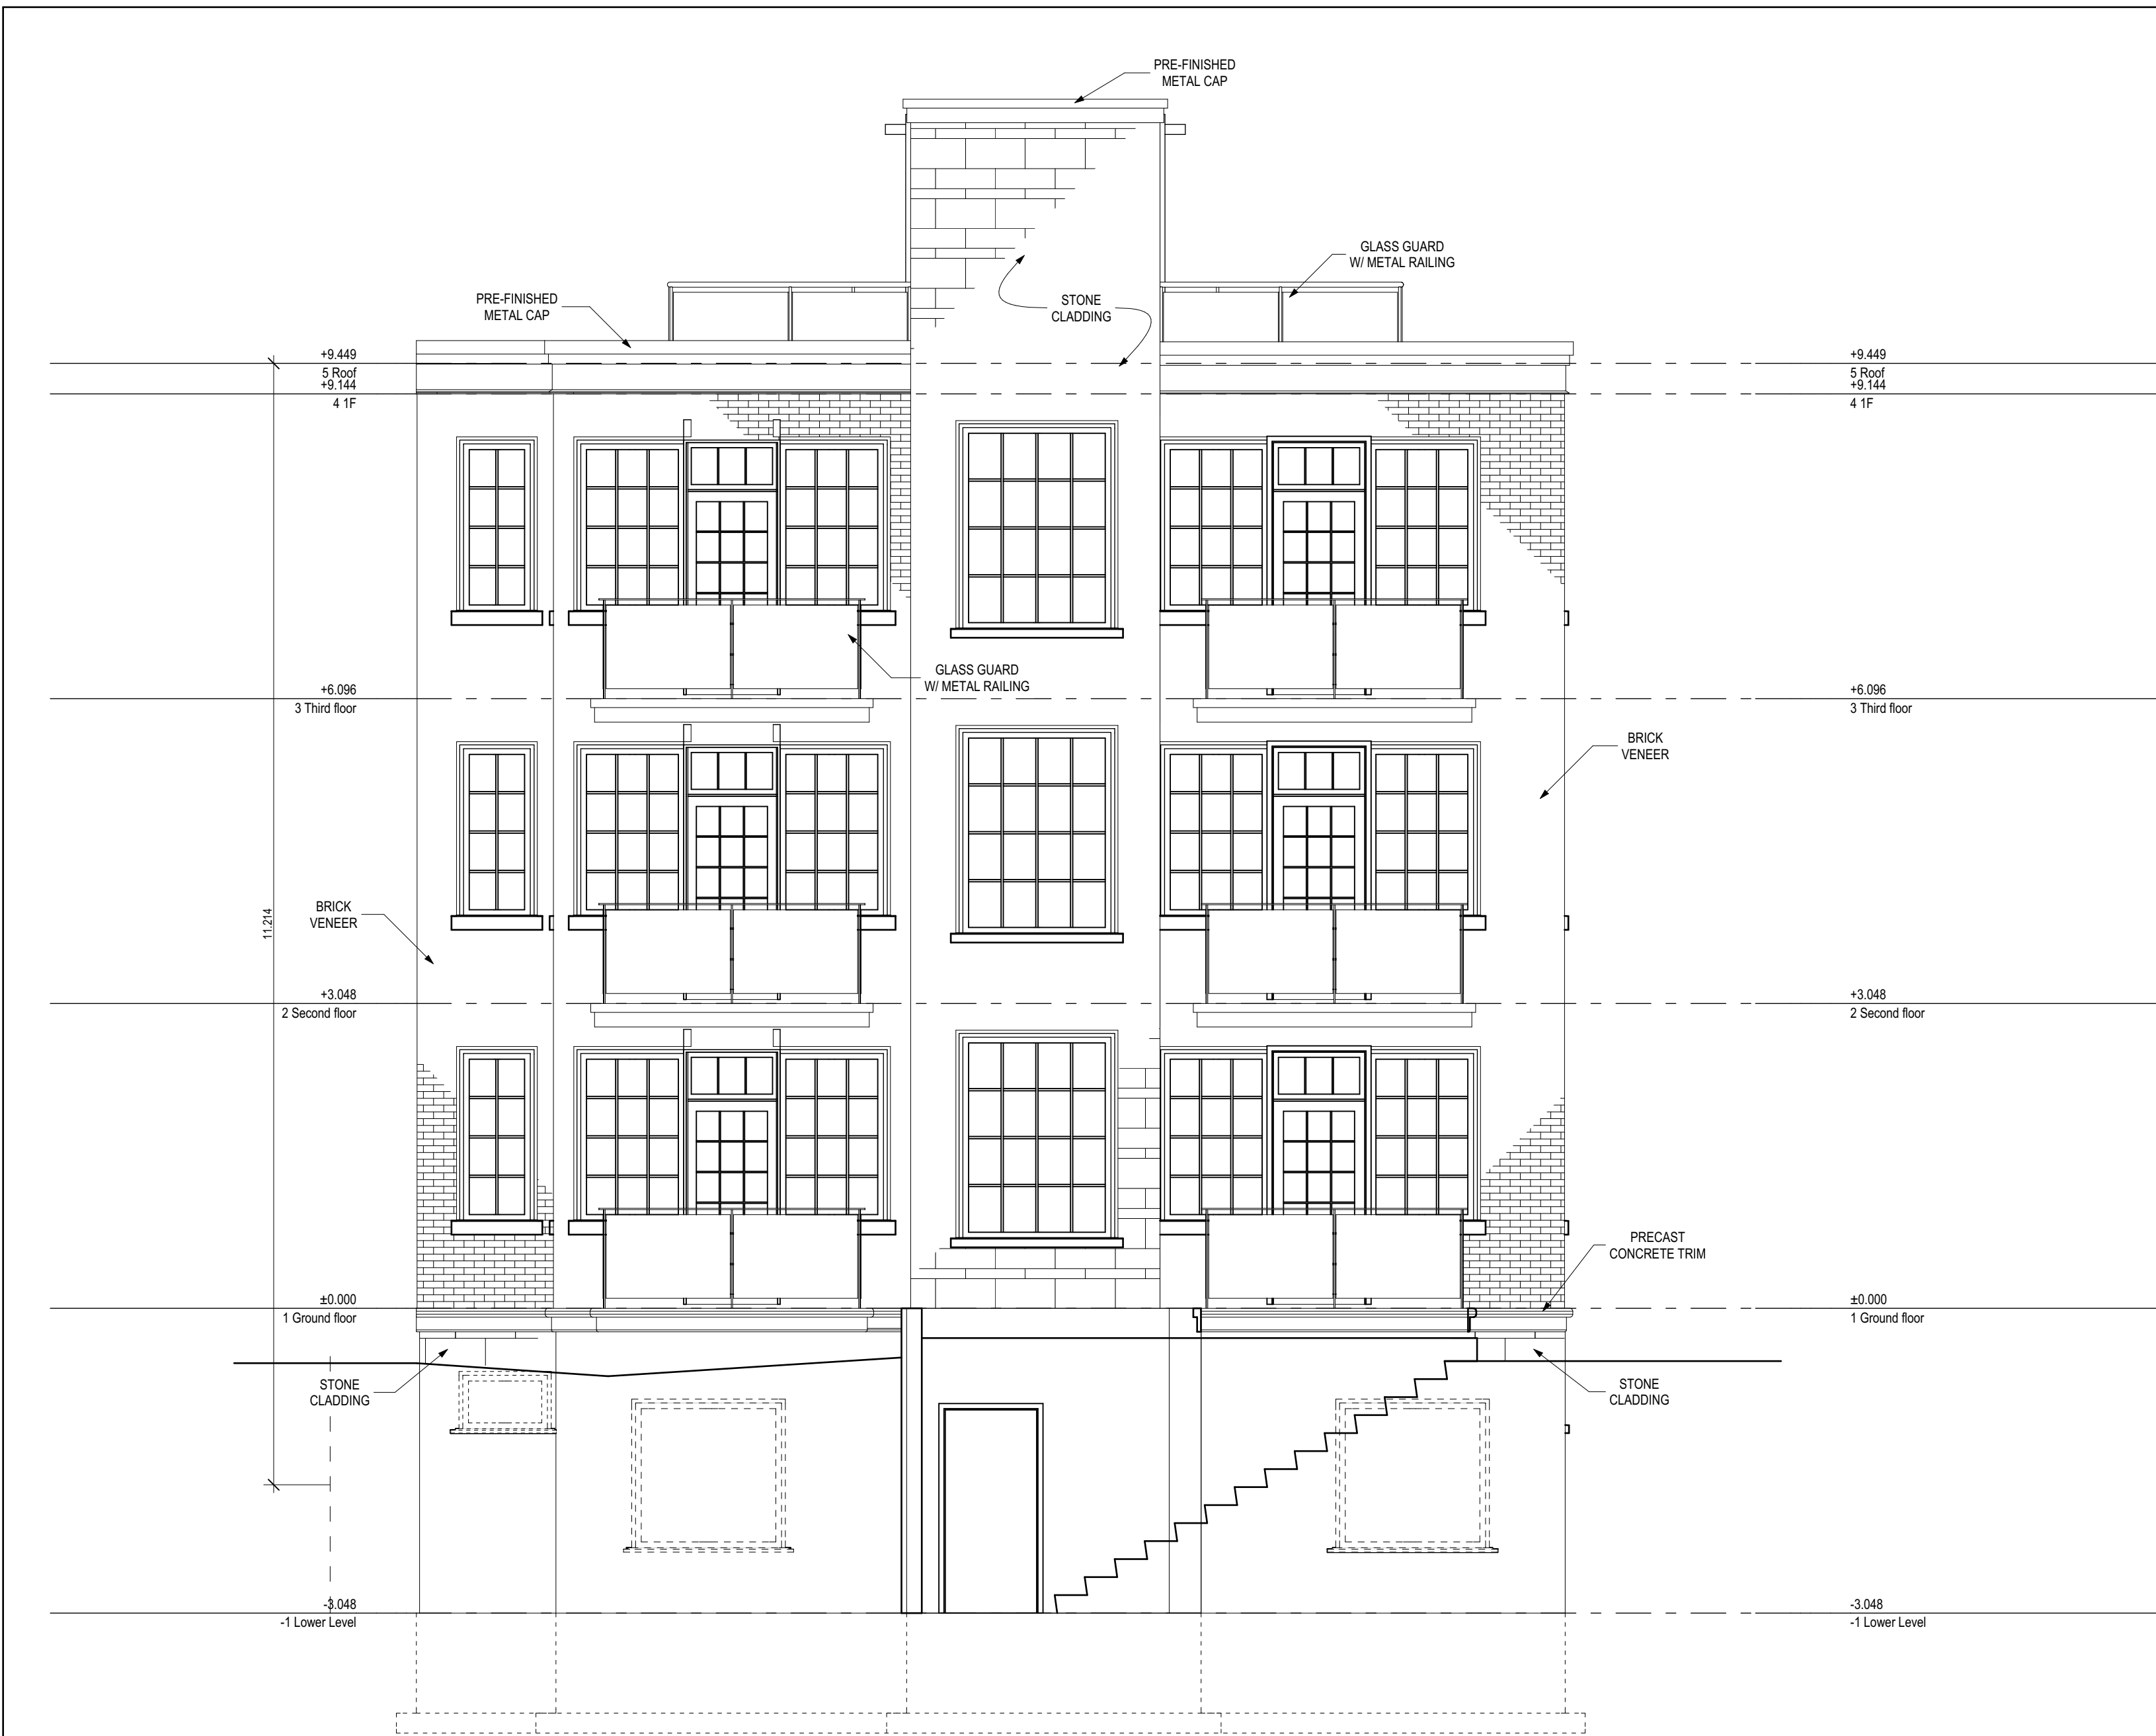

1 WEST ELEVATION - BUILDING B
A-306 SCALE / ÉCHELLE = 1 : 50

02	SITE PLAN APPLICATION AND ZONING AMENDMENT	2016-10-17
01	ISSUED FOR COORDINATION	2016-08-31

DRAWINGS COPYRIGHT ROBERTSON MARTIN ARCHITECTS.
DO NOT COPY. DO NOT SCALE DRAWINGS.
ALL DIMENSIONS TO BE CHECKED AND VERIFIED

NORTH:

PROJECT:

2 - LOW RISE APARTMENT
BUILDINGS

244 FOUNTAIN PLACE OTTAWA, ONTARIO

DRAWING:

WEST ELEVATION -
BUILDING B

DESIGNED BY: RM APPROVED BY: RM

DRAWN BY: ML / DB

DATE: AUGUST 2016 SCALE: AS SHOWN

RMA PROJECT NUMBER SHEET NUMBER:

16151

A-306

STAMP:

DEVELOPER:


TC UNITED GROUP
800 INDUSTRIAL AVE. SUITE #9
OTTAWA, ON K1G 4B8

CIVIL ENGINEER / SURVEYOR /
LANDSCAPE ARCHITECT:

STANTEC
400-1301 CLYDE AVENUE
OTTAWA, ON K2C 3G4

PLANNER:

FOTENY
223 MALEOD STREET
OTTAWA, ON K2P 0Z8

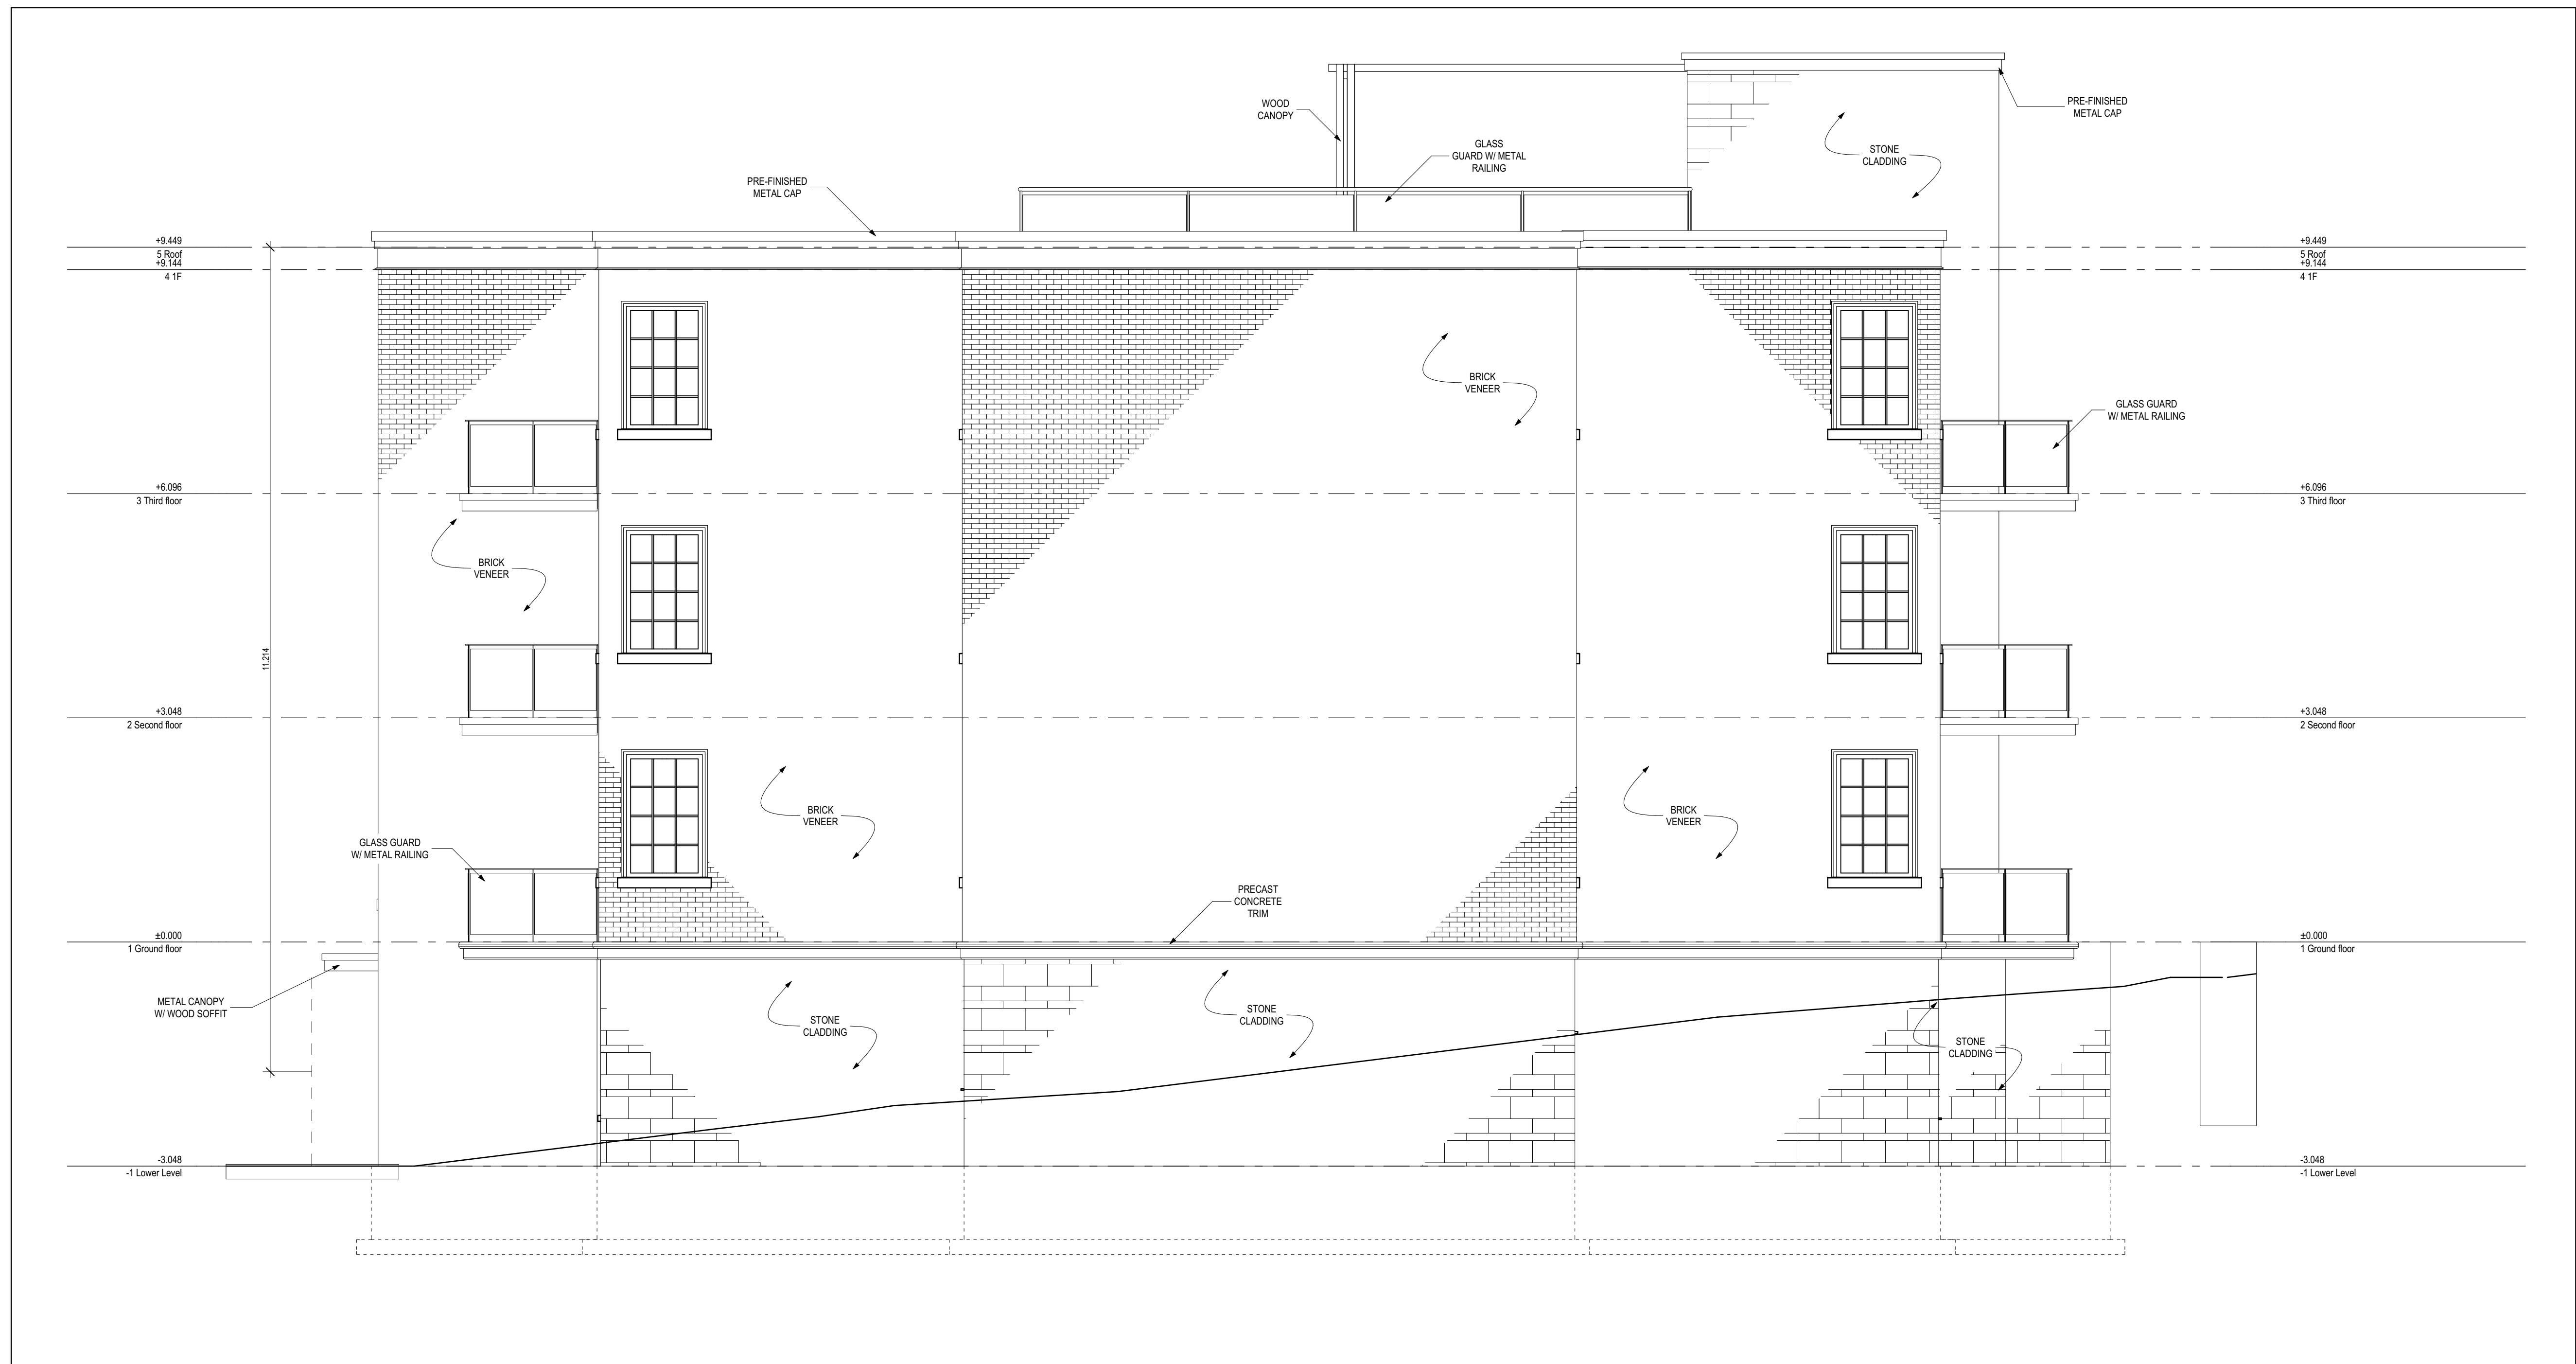

1 NORTH ELEVATION - BUILDING B
A-307 SCALE / ÉCHELLE = 1 : 50

02	SITE PLAN APPLICATION AND ZONING AMENDMENT	2016-10-17
01	ISSUED FOR COORDINATION	2016-08-31

DRAWINGS COPYRIGHT ROBERTSON MARTIN ARCHITECTS.
DO NOT COPY. DO NOT SCALE DRAWINGS.
ALL DIMENSIONS TO BE CHECKED AND VERIFIED

NORTH:

PROJECT:

2 - LOW RISE APARTMENT
BUILDINGS

244 FOUNTAIN PLACE OTTAWA, ONTARIO

DRAWING:

NORTH ELEVATION -
BUILDING B

DESIGNED BY:

RM

APPROVED BY:

RM

DRAWN BY:

ML / DB

DATE:

AUGUST 2016

SCALE:

AS SHOWN

RMA PROJECT NUMBER

16151

SHEET NUMBER:

A-307