


Copyright Reserved

The Contractor shall verify and be responsible for all dimensions. DO NOT scale the drawing - any errors or omissions shall be reported to Stantec without delay.


The Copyrights to all designs and drawings are the property of Stantec. Reproduction or use for any purpose other than that authorized by Stantec is forbidden.

Legend

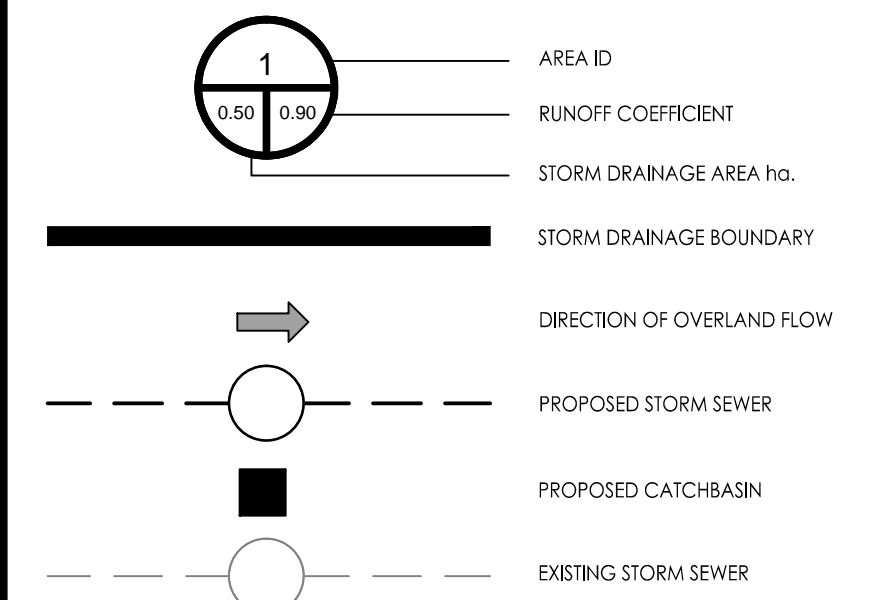

1	ISSUED FOR SITE PLAN CONTROL APPLICATION	DT	DT	16.10.14
Revision		By	Appd.	YY.MM.DD
File Name:	160401234-DB	WAJ	SGG	WAJ
		Dwn.	Chkd.	Dsgn.
Permit-Seal				YY.MM.DD

Client/Project	TC UNITED GROUP
	244 RIDEAU PLACE
	OTTAWA, ON
Title	STORM DRAINAGE PLAN

Project No. 160401234	<div style="display: flex; align-items: center;"> <div style="margin-right: 10px;">Scale 1:200</div>  </div>
Drawing No.	<div style="display: flex; justify-content: space-between;"> Sheet Revision </div>
SD-1	<div style="display: flex; justify-content: space-around;"> 4 of 4 1 </div>

