


Rideau Street

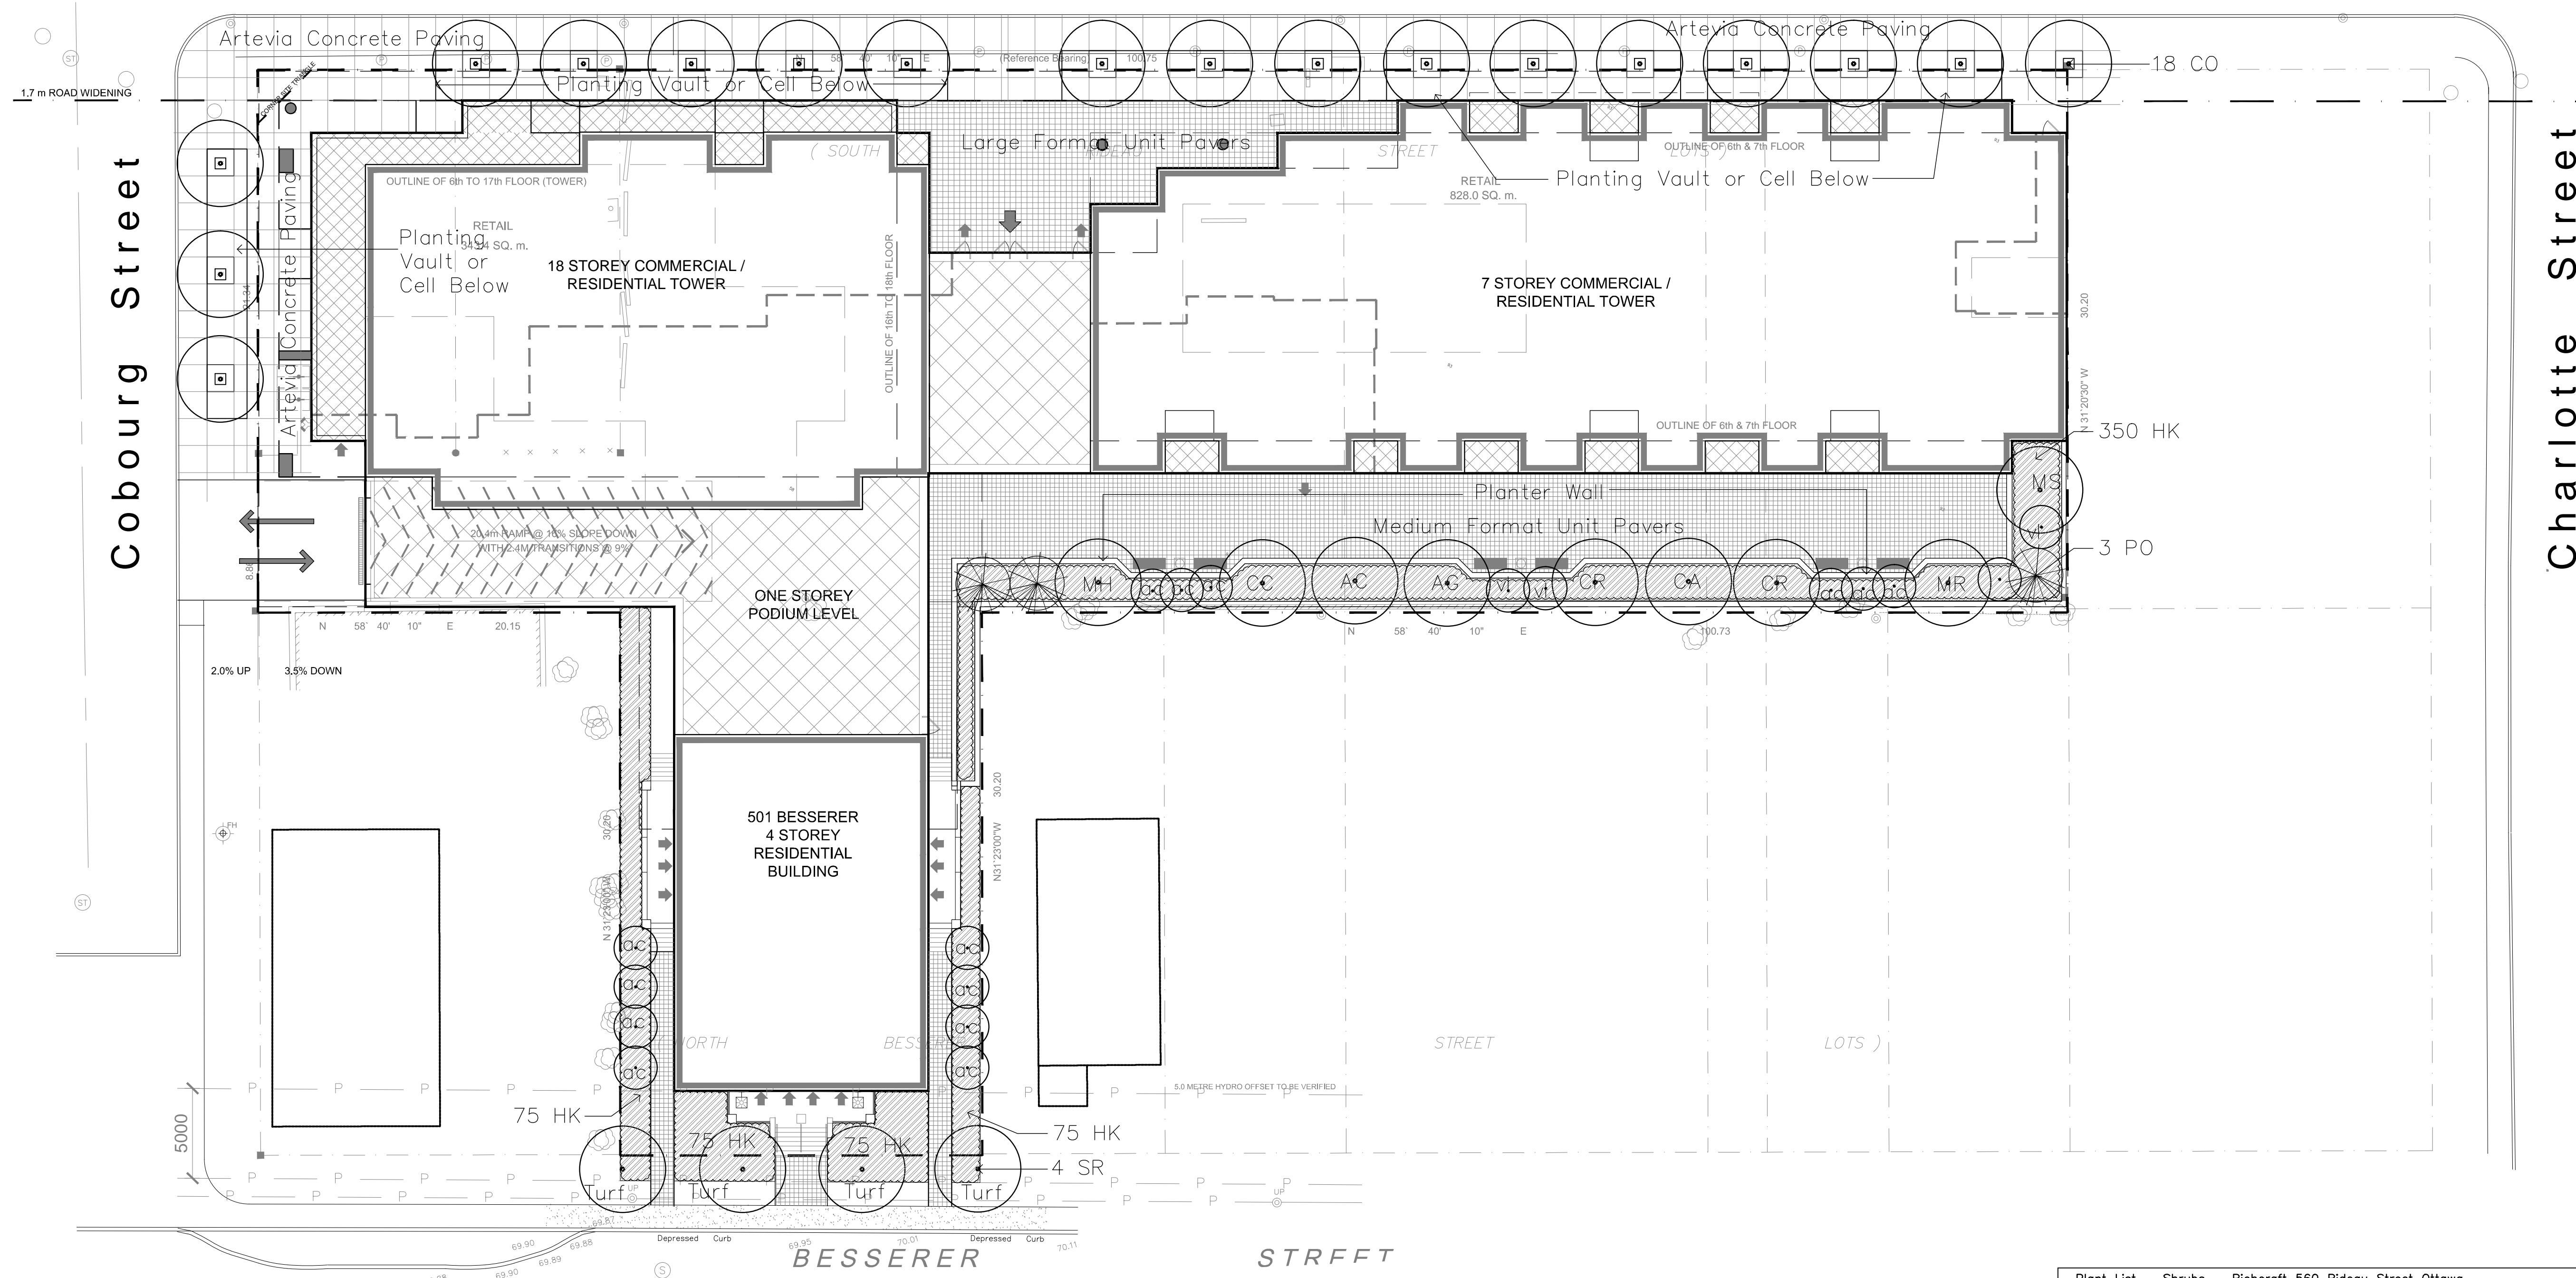

Proposed Deciduous Tree

Proposed Coniferous Tree

Proposed Planting Bed

Drawing Remains the Property of Gino J. Aiello Landscape Architect. Copyright Reserved by Gino J. Aiello Landscape Architect. Do Not Use or Reproduce Without Approval of Gino J. Aiello. Do Not Use For Construction Unless Signed By Landscape Architect. Contractor is Responsible for Verification of Site Locations of all Utilities. Report any Discrepancies Between Site and Drawing Immediately to Gino J. Aiello.

No.	Revision	Date
1	FOR Zoning	March 5 2013

Code	Qty.	Botanical Name	Common Name	Size	Cond.
ac	14	Amelanchier canadensis	Serviceberry	90 cm ht.	Pot
HK	650	Hypericum kalmanium	St. Johns Wort	30 cm ht.	Pot
vi	5	viburnum lentago	Nannyberry Viburnum	90 cm ht.	Pot




Richcraft Group of Companies Inc.
 2280 St. Laurent Blvd., Suite 201
 Ottawa, ON K1G 4K1

Consultant
Gino J. Aiello landscape architect
 www.gjala.com
 gino@gjala.com (613) 852 1343
 50 Camelot Drive, Nepean, Ontario K2G 5X8

Project
560 Rideau & 501 Besserer

Drawing
Landscape Plan

Drawn By: **GJA** Sheet Number
 Design By: **GJA**
 Date: **February 2012**
 Scale: **1:200**

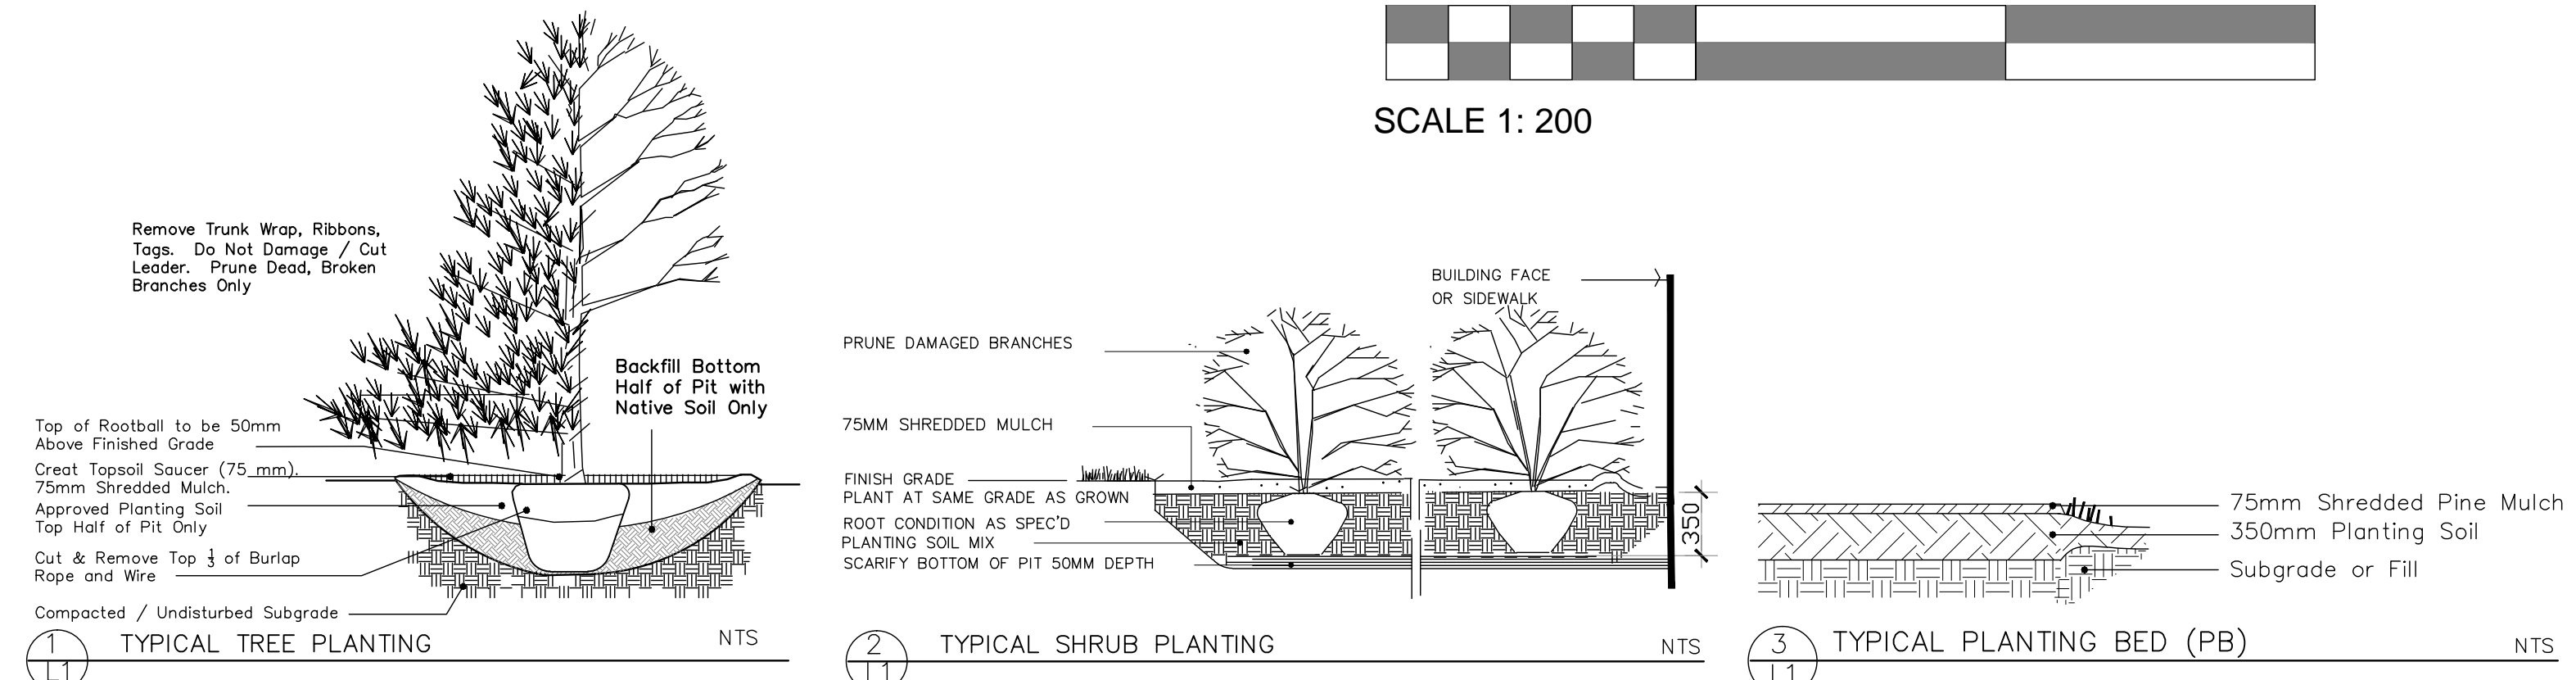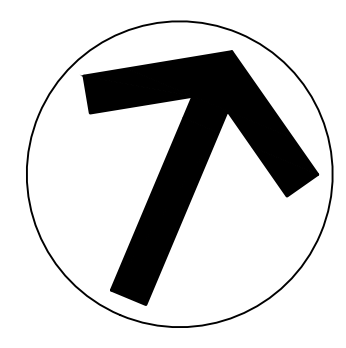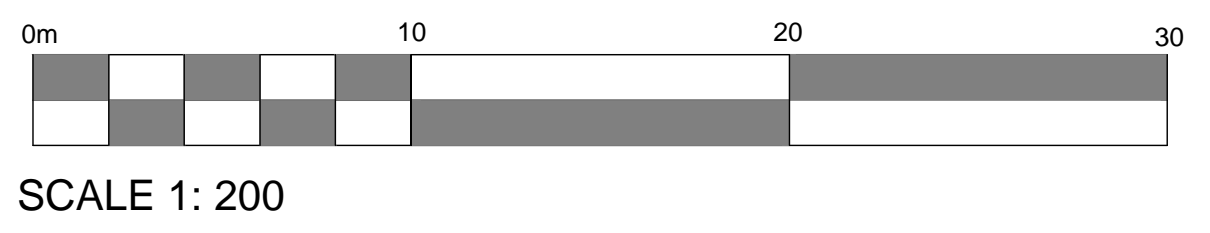

TYPICAL PLANTING DETAILS TO BE REFINED THROUGH FURTHER COORDINATION WITH THE CITY, DESIGN CONSULTANTS AND OWNER AND SITE PLAN CONTROL PROCESS

Code	Qty.	Botanical Name	Common Name	Size	Cond.
1yr AC	1	Amelanchier canadensis	Tree Serviceberry	50mm cal	B + B Single Stem
1yr AG	1	Acer ginnala	Amur Maple	40mm cal	B + B Multi Stem
1yr CO	18	Celtis occidentalis	Hockberry	70mm cal	B + B Single Stem
1yr CA	1	Cornus alternifolia	Pagoda Dogwood	50mm cal	B + B Single Stem
1yr CC	1	Crataegus crus-galli 'Iremis'	Thornless Cockspur Hawthorn	60mm cal	B + B Single Stem
1yr CR	2	Cornus rosmarinifolia	Grey Dogwood	50mm cal	B + B Single Stem
1yr MH	1	Malus Harvest Gold	Harvest Gold Crabapple	60mm cal	B + B Single Stem
1yr MR	1	Malus Red Splendour	Red Splendour Crabapple	60mm cal	B + B Single Stem
1yr MS	1	Malus Sutyazom	Sugar Tyme Crabapple	60mm cal	B + B Single Stem
1yr SR	4	Syringa reticulata 'Ivory Silk'	Ivory Silk Tree Lilac	60mm cal	B + B Single Stem
1yr PO	PO	Picea omorika	Serbian Spruce	1.5m Ht.	B + B

PLANTING MIX TO BE APPROVED BY LANDSCAPE ARCHITECT. ALL PLANT MATERIAL TO MEET CNTA STANDARDS, AND BE APPROVED BY LANDSCAPE ARCHITECT PRIOR TO PLANTING. ALL WORK TO INCLUDE MINIMUM 1 YEAR WARRANTY FROM DATE OF FINAL ACCEPTANCE. PLANTING ON CITY PROPERTY TO INCLUDE 2 YEAR WARRANTY FROM DATE OF FINAL ACCEPTANCE. TREE PLANTING TO BE MINIMUM 2.0 METRES FROM STORM SANITARY AND WATER SERVICES.