



PRELIMINARY

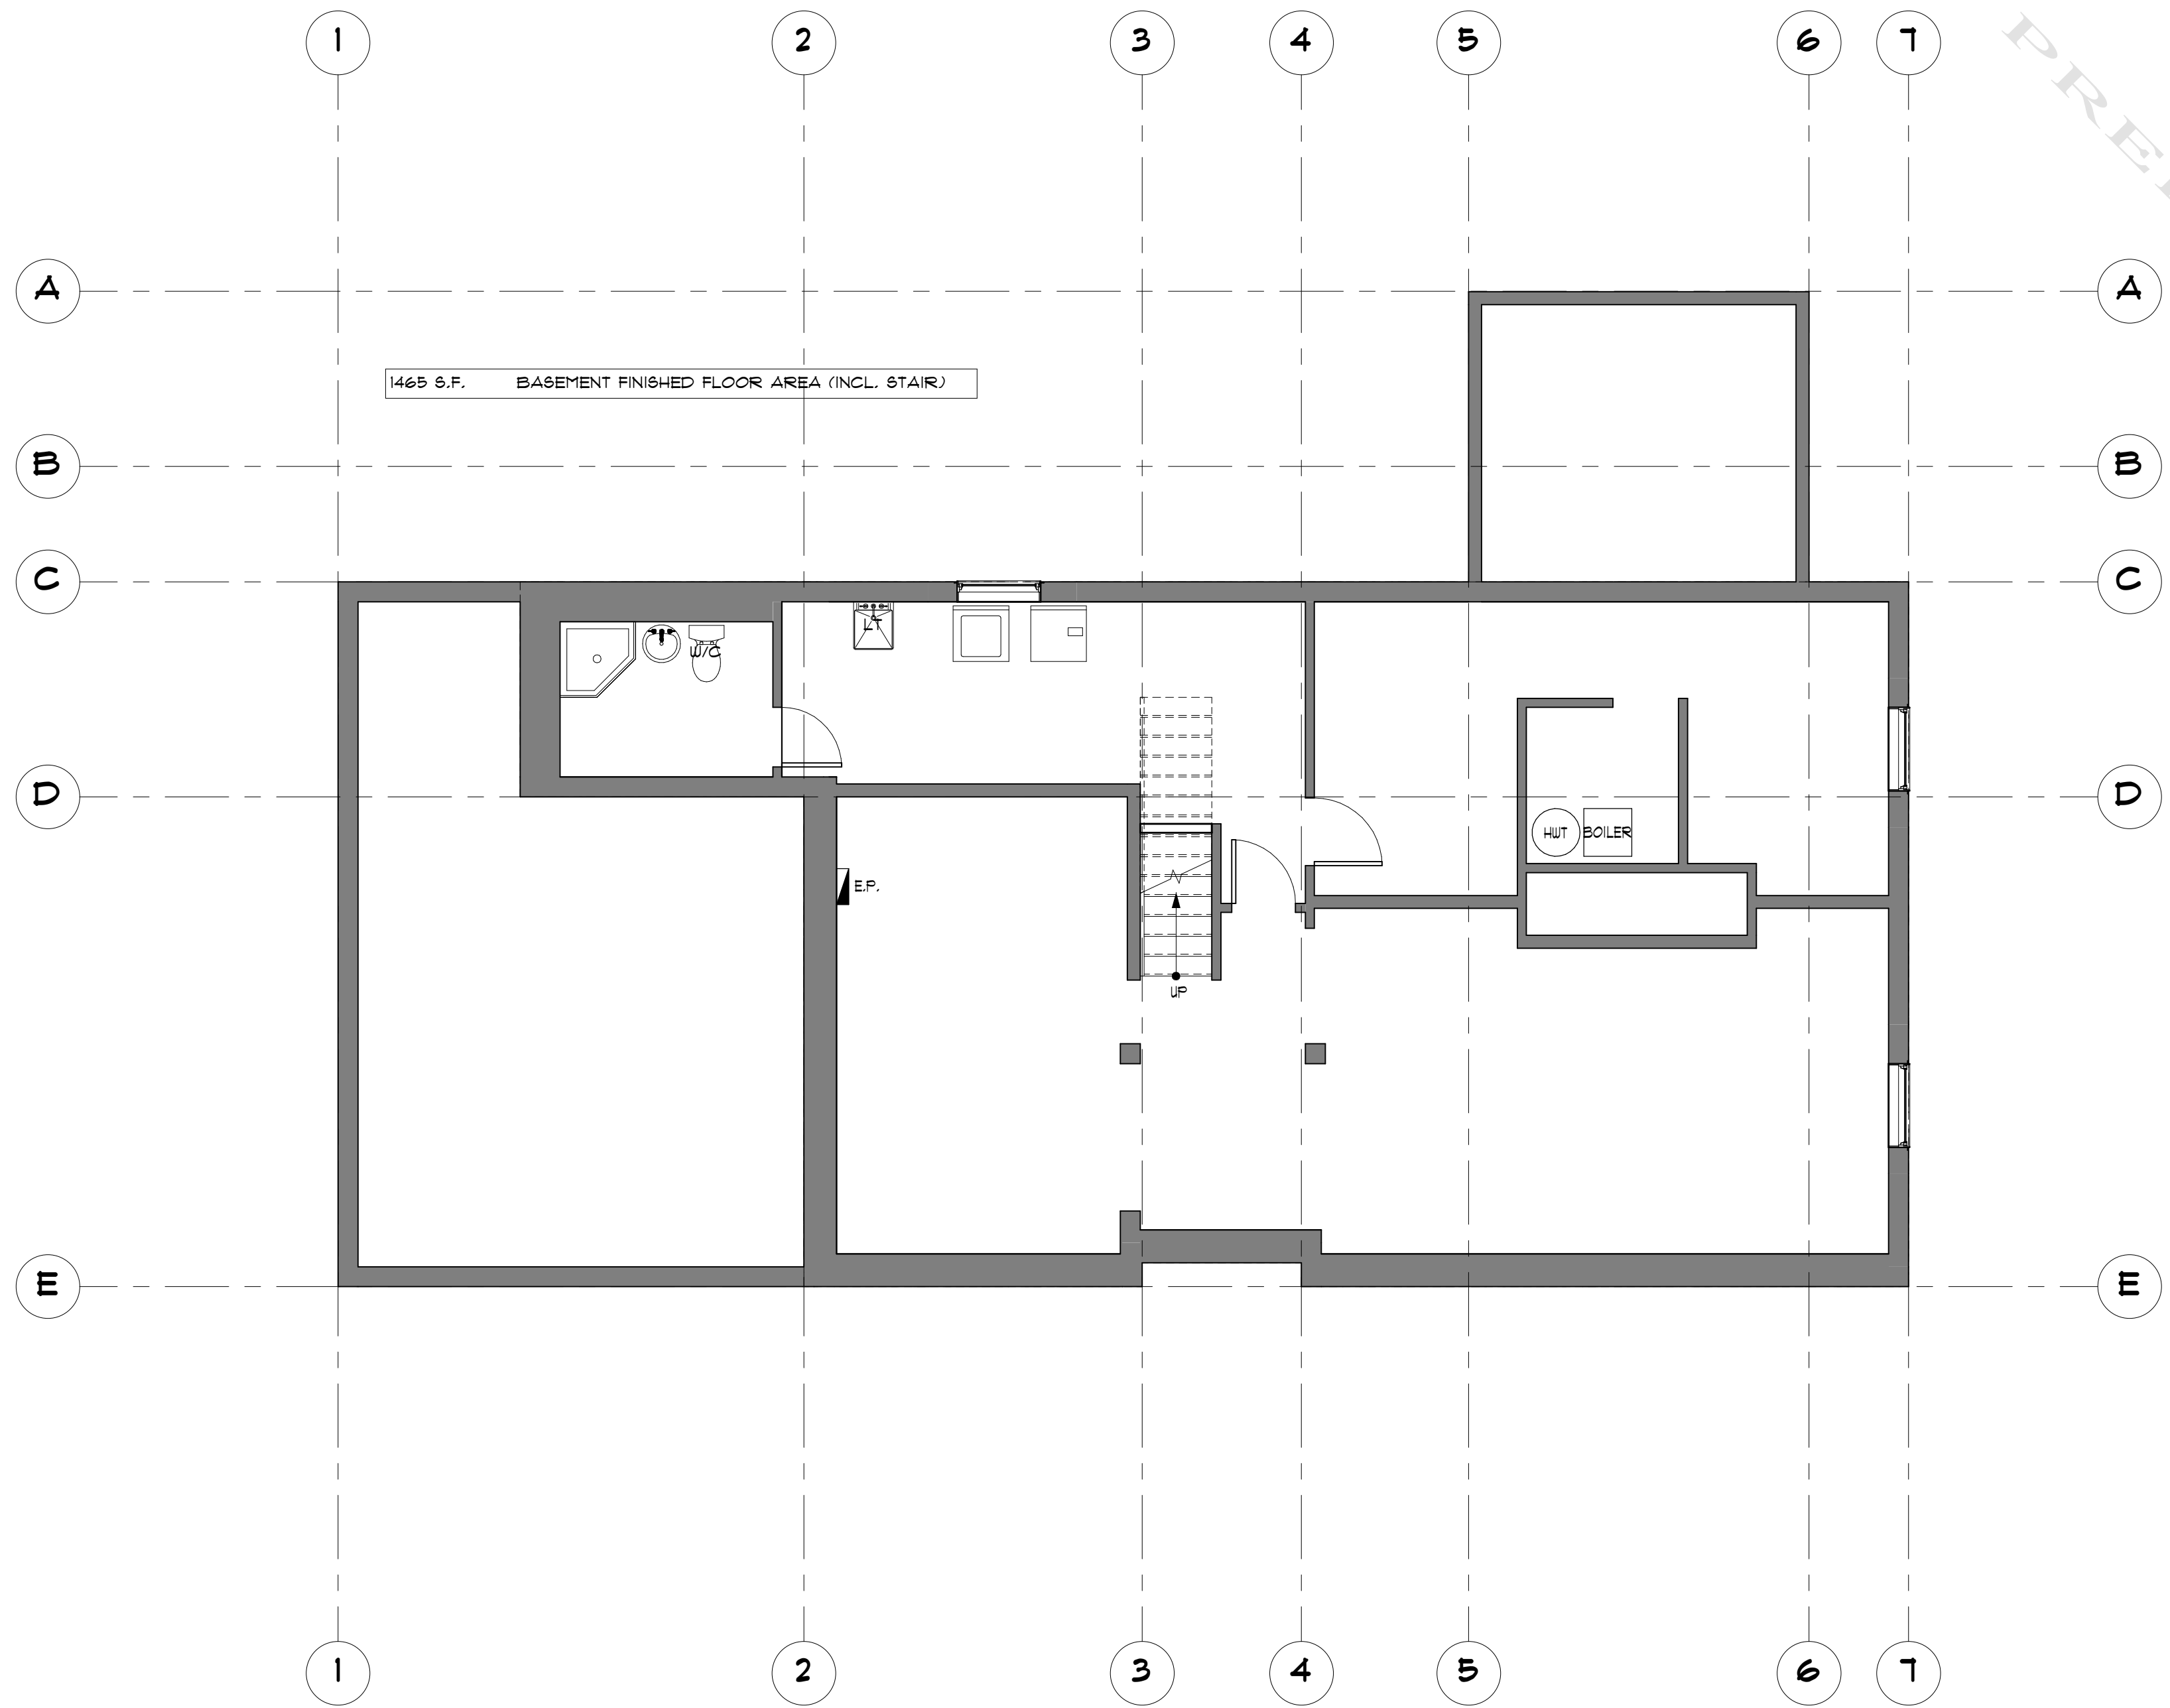

1 BASEMENT PLAN
1 SCALE: 3/16" = 1'-0"


PRELIMINARY

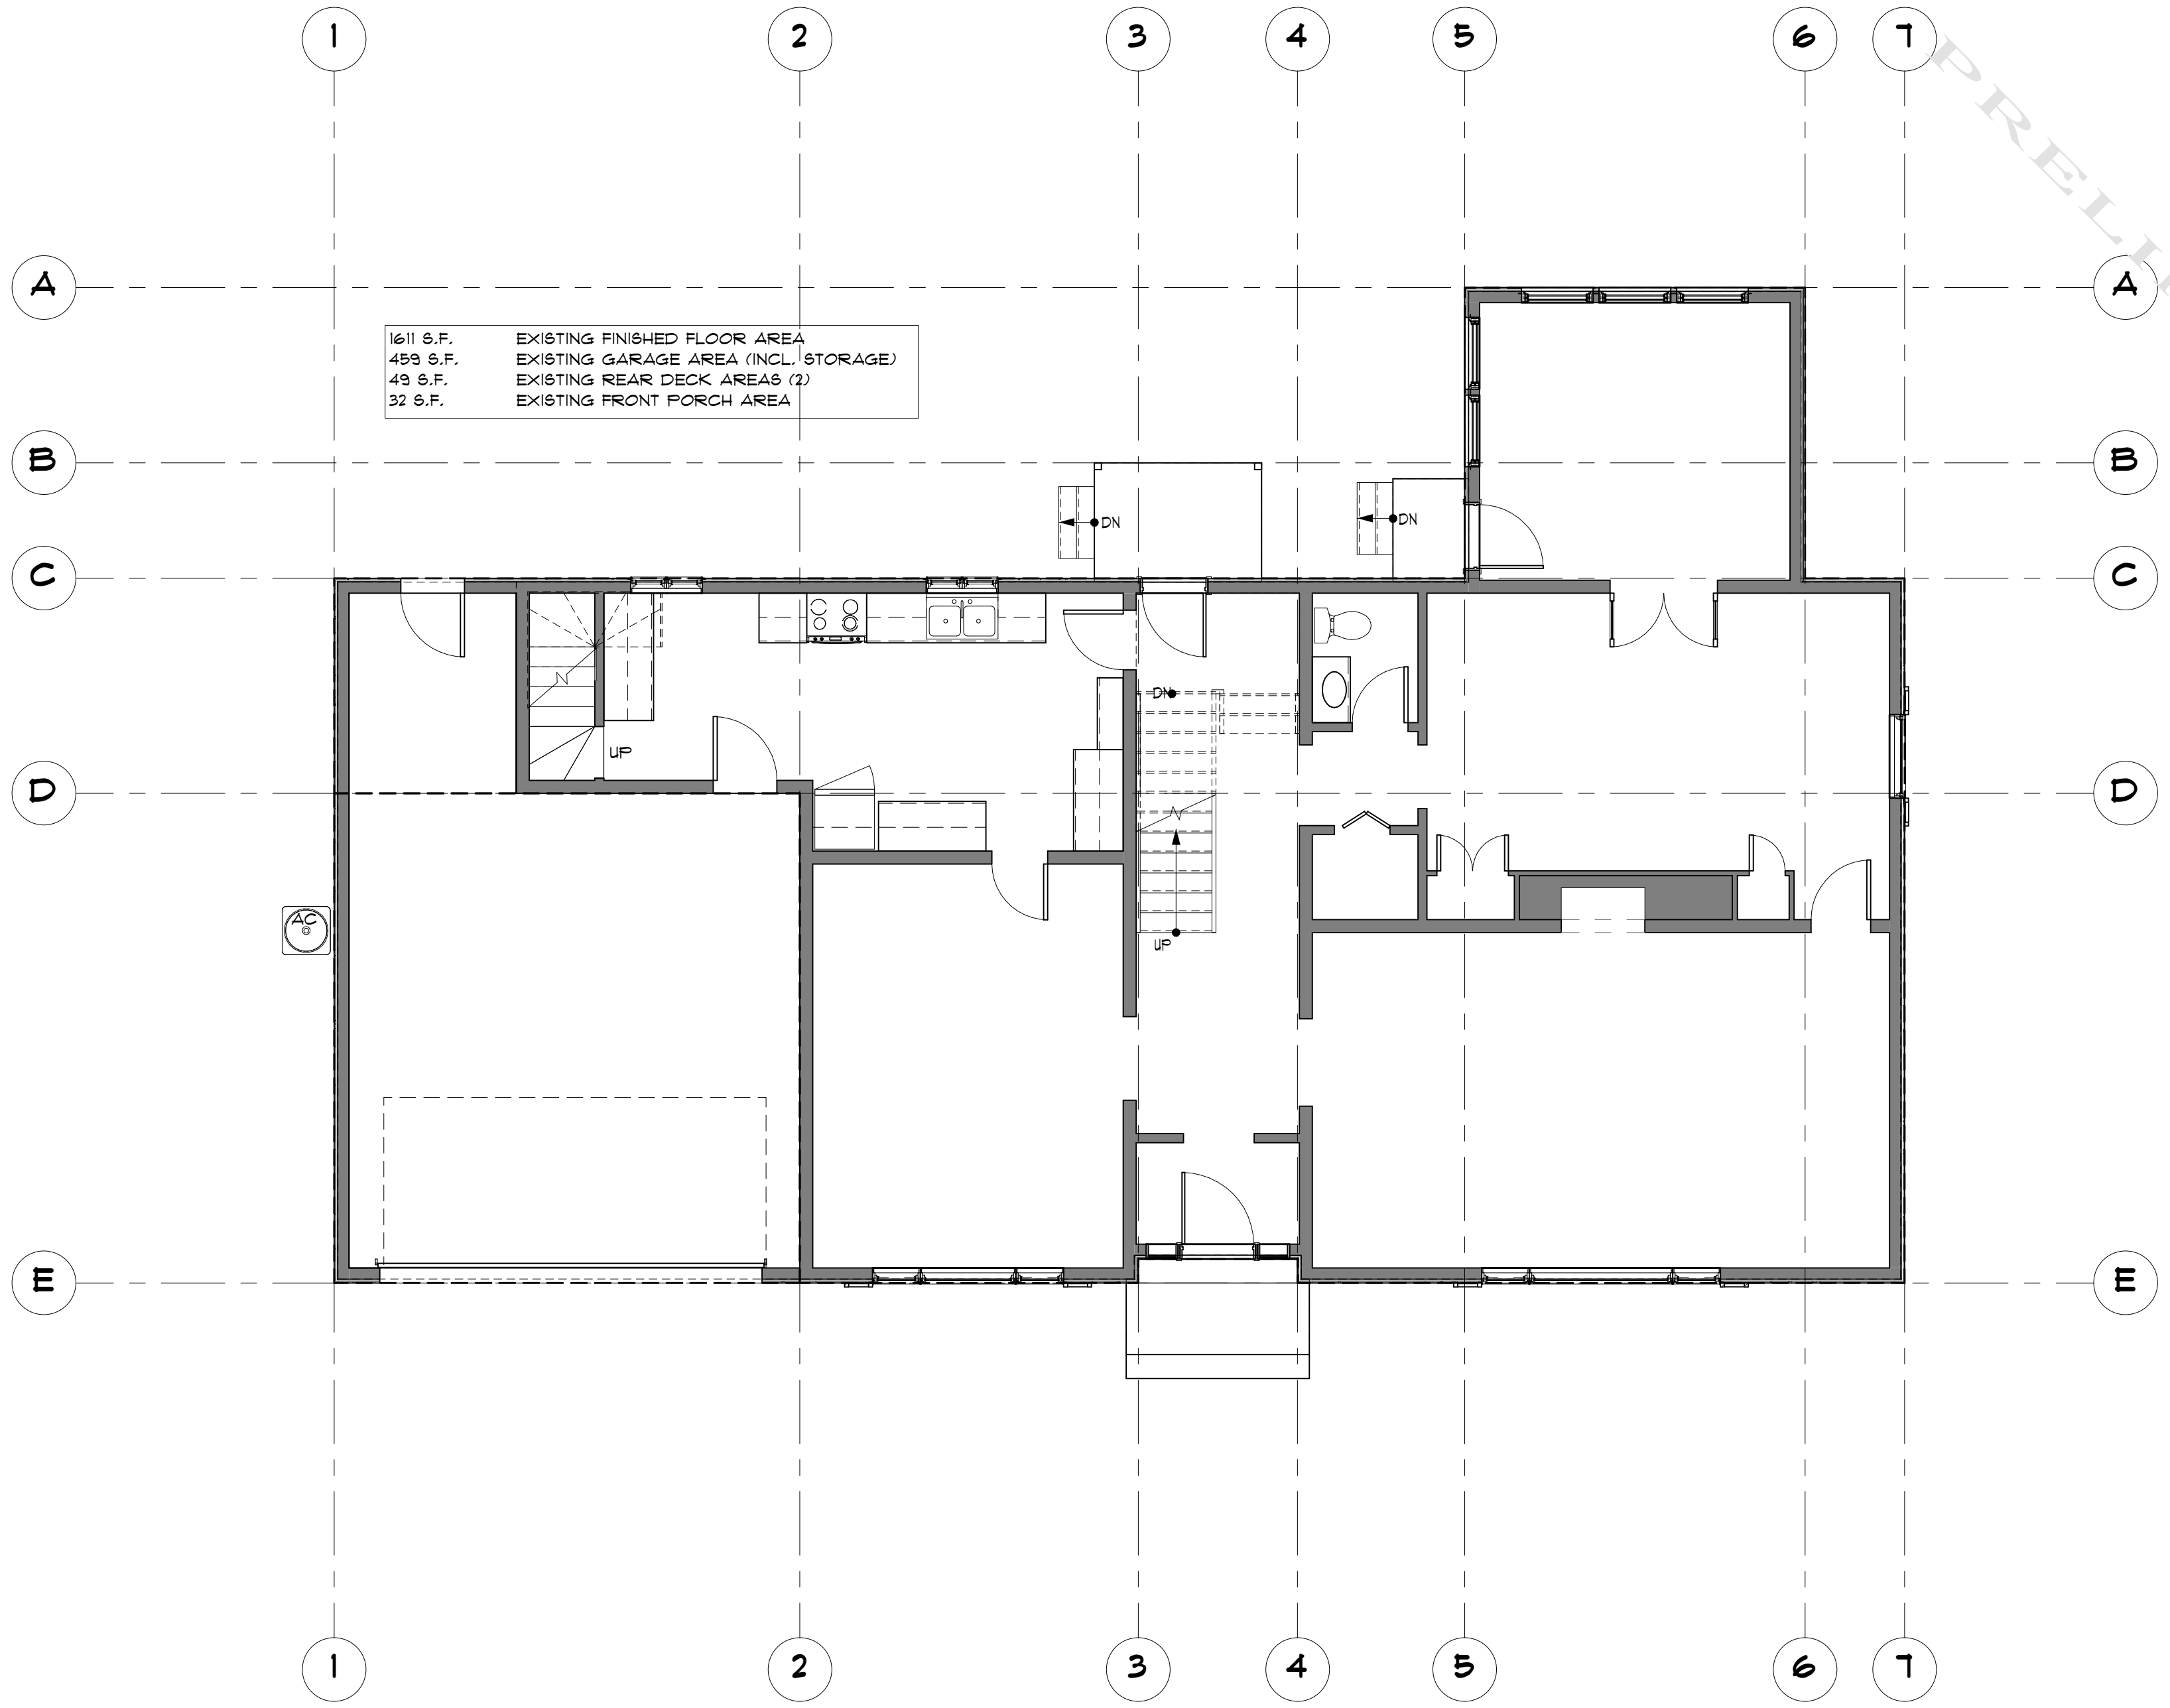

1611 S.F. EXISTING FINISHED FLOOR AREA
459 S.F. EXISTING GARAGE AREA (INCL. STORAGE)
49 S.F. EXISTING REAR DECK AREAS (2)
32 S.F. EXISTING FRONT PORCH AREA


1 1st FLOOR PLAN
2 SCALE: 3/16" = 1'-0"

PRELIMINARY

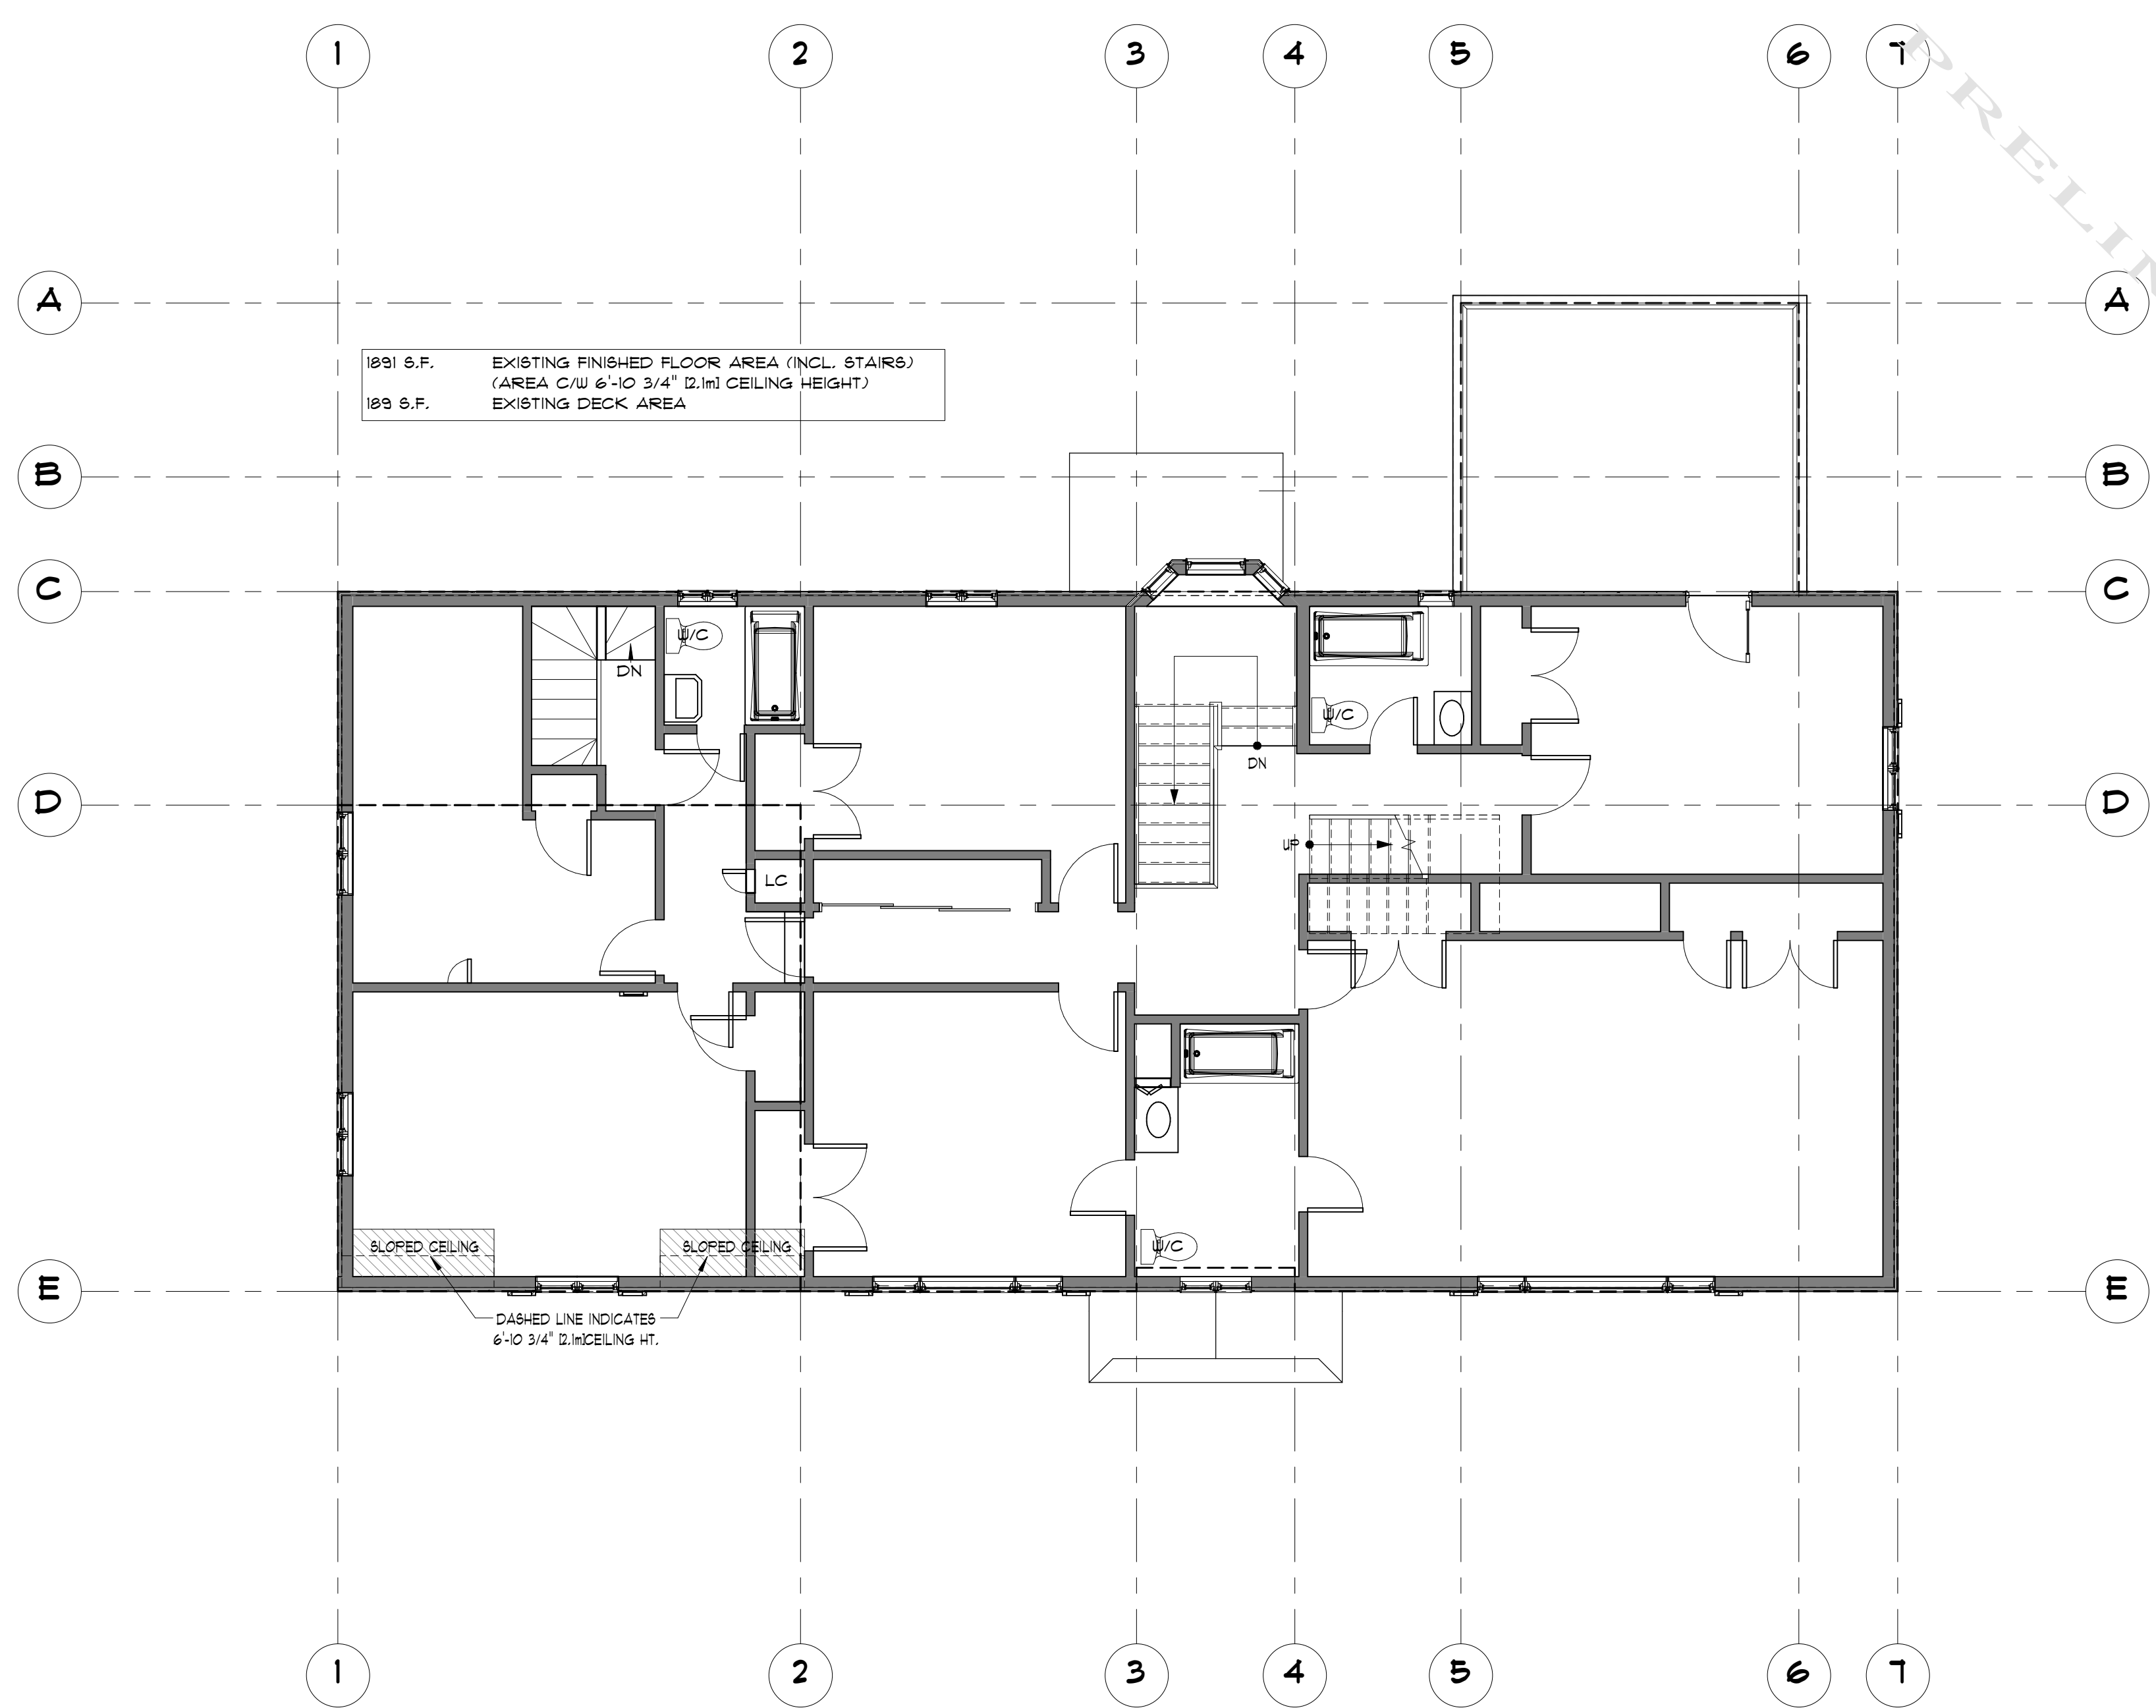

1 2nd FLOOR PLAN
3 SCALE: 3/16" = 1'-0"


PRELIMINARY

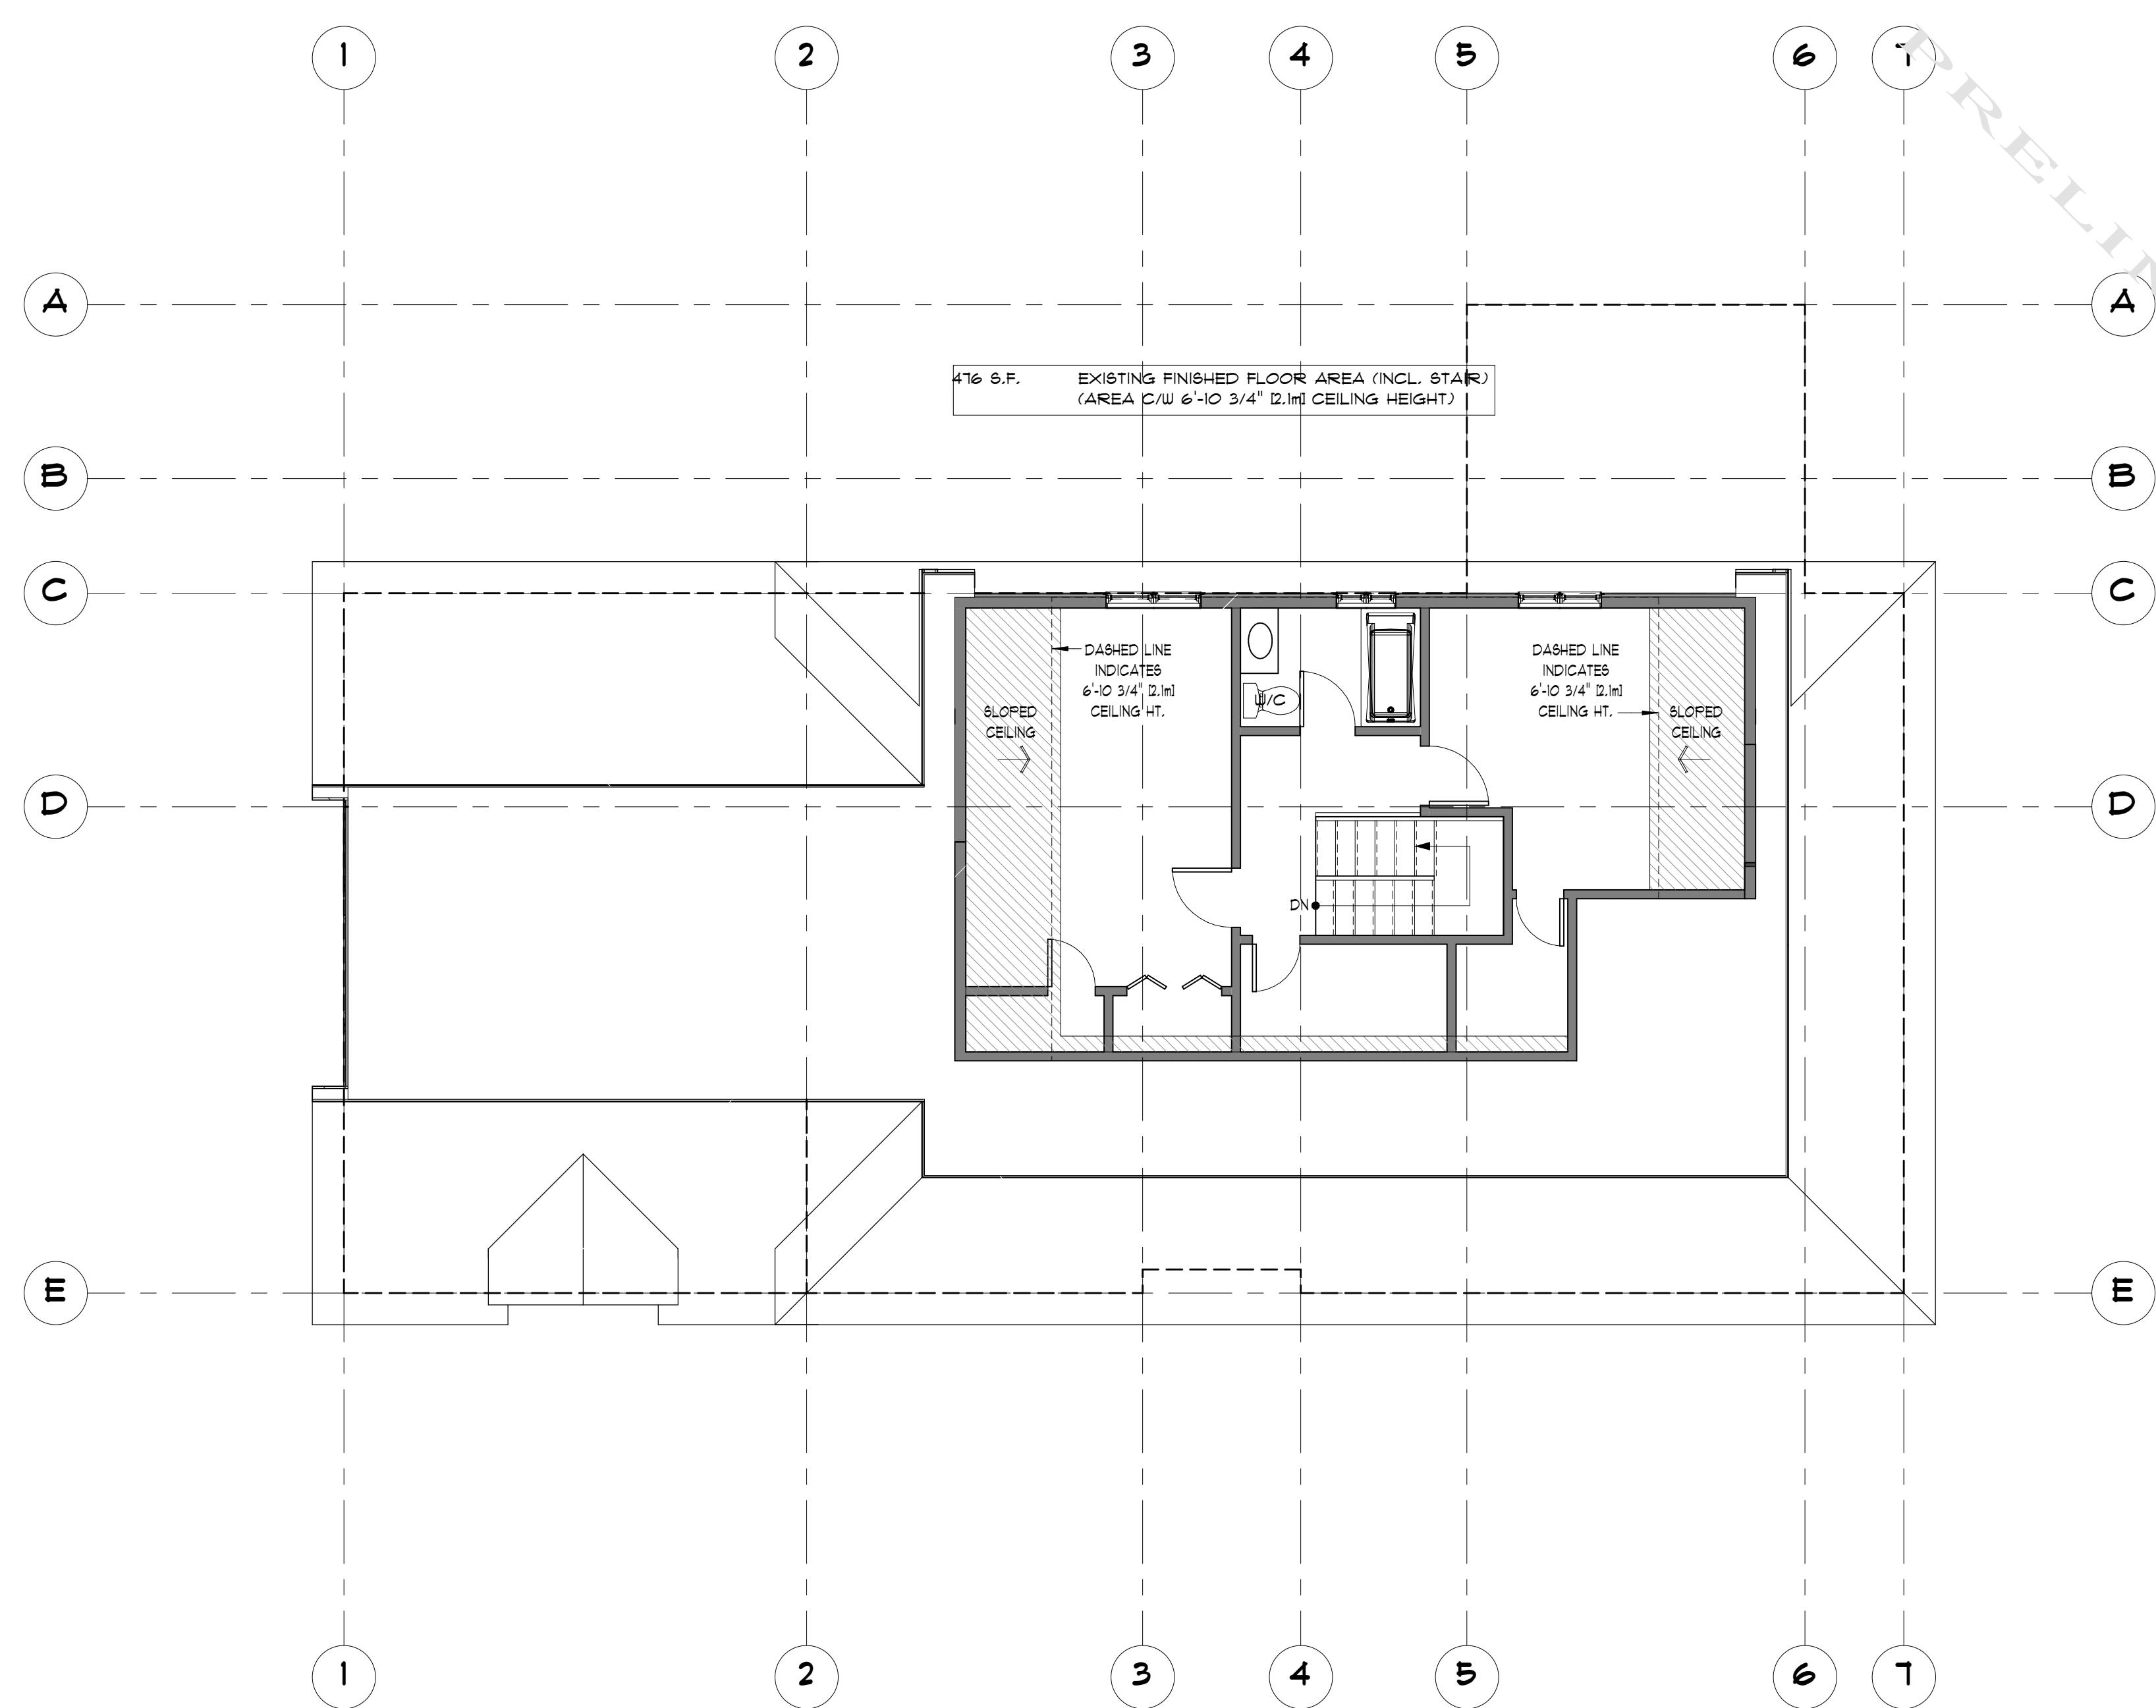

1 3rd FLOOR PLAN
4 SCALE: 3/16" = 1'-0"




1 FRONT ELEVATION
5 SCALE: 3/16" = 1'-0"

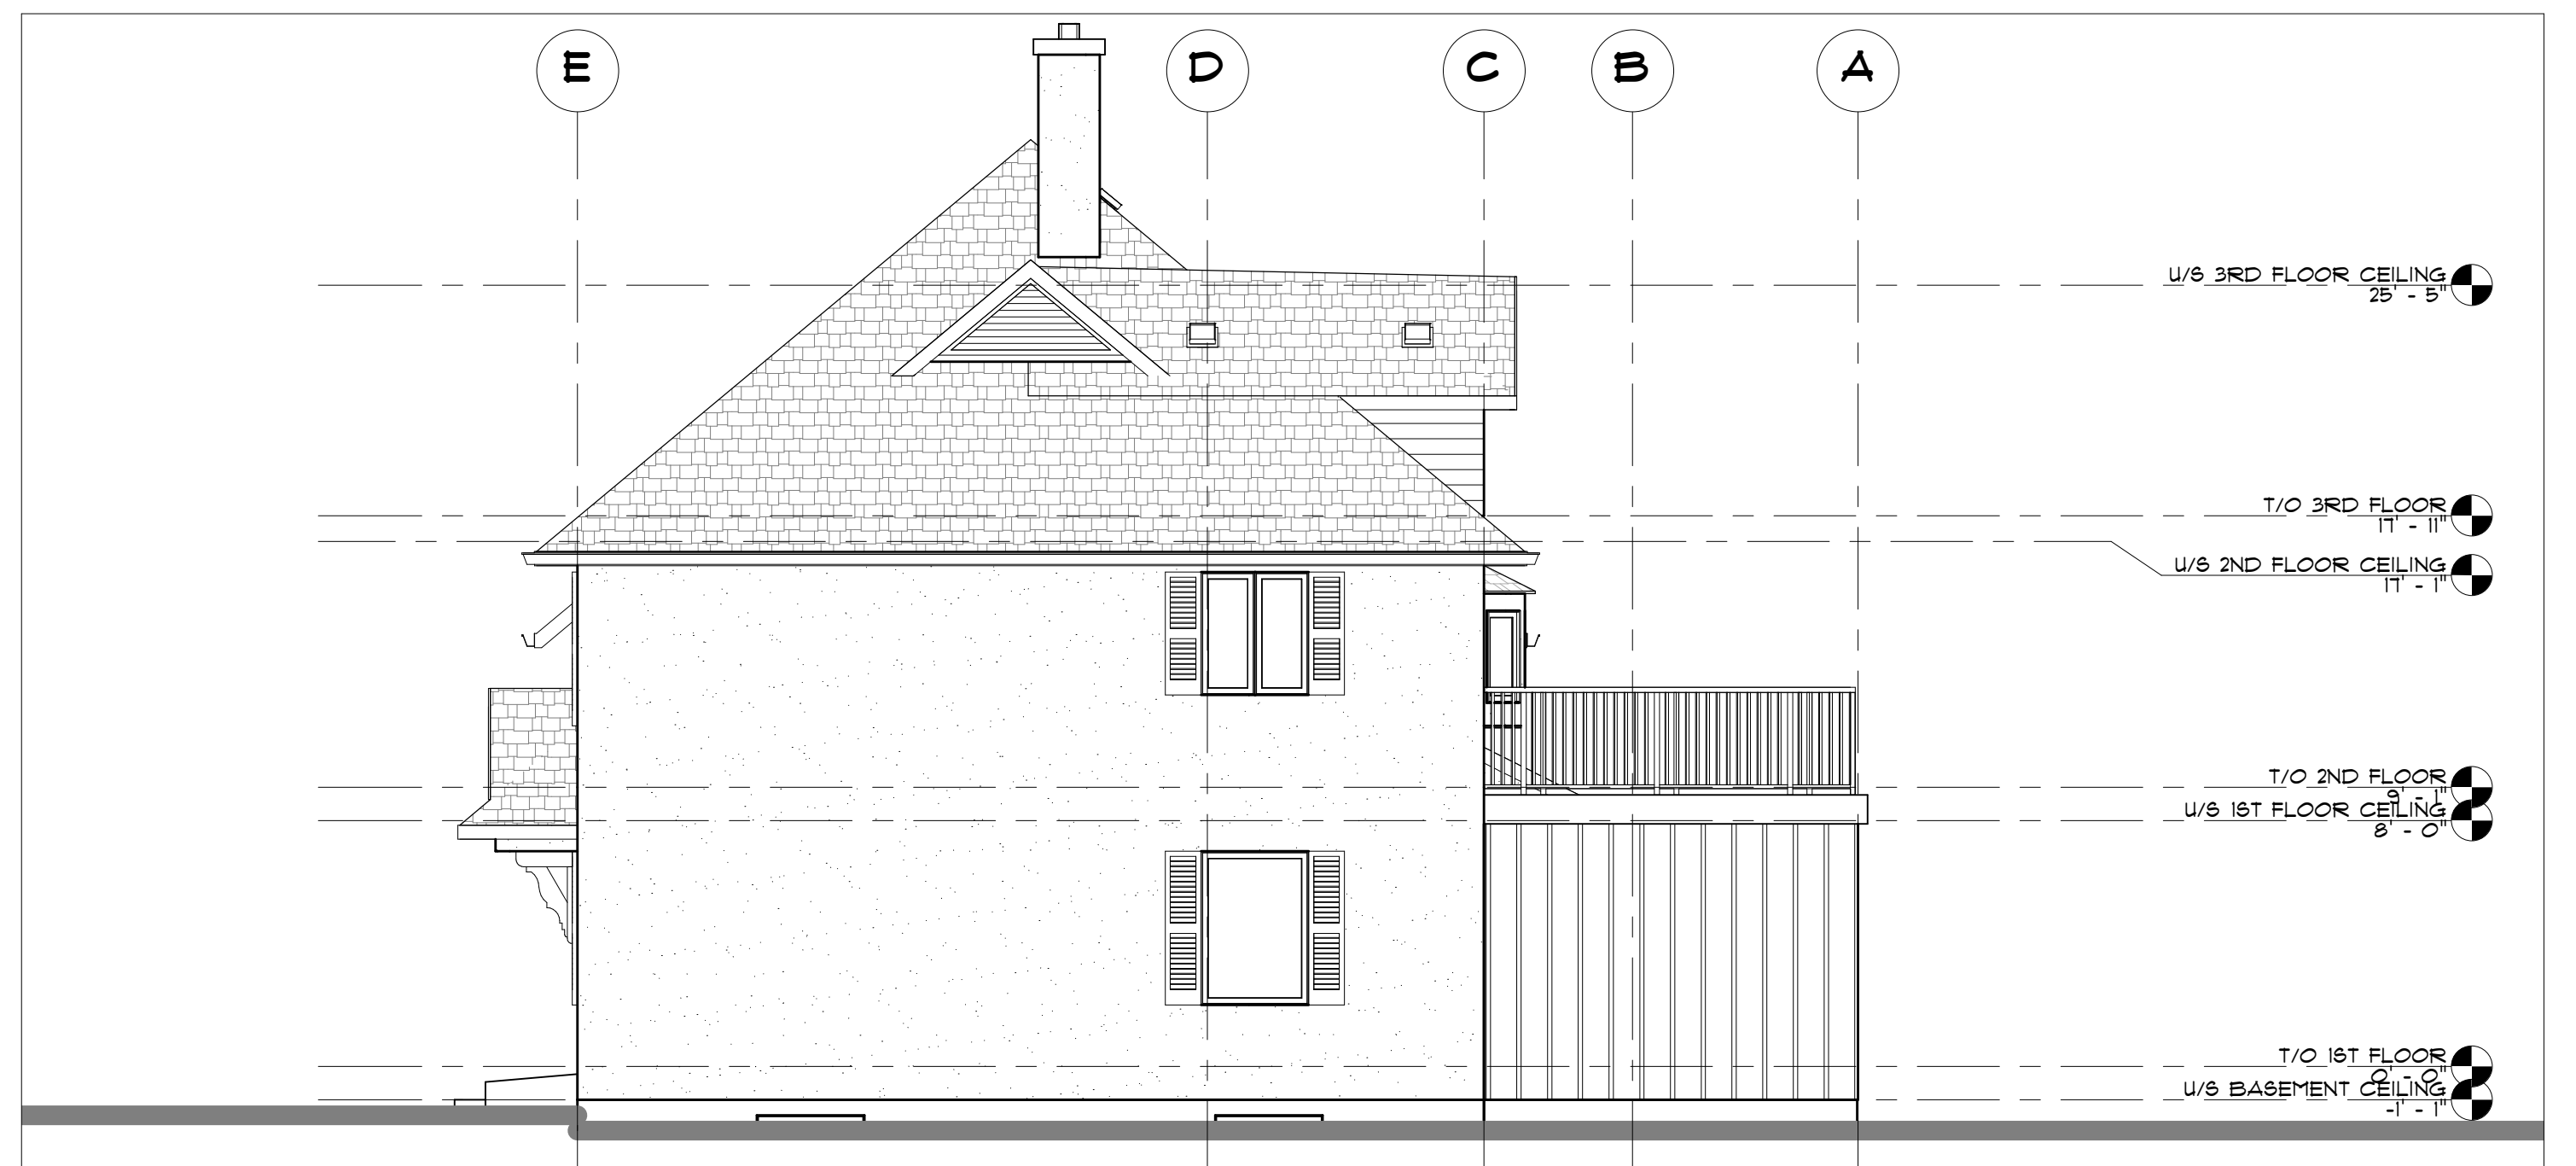

2 RIGHT ELEVATION
5 SCALE: 3/16" = 1'-0"



1
6 **REAR ELEVATION**
SCALE: 3/16" = 1'-0"

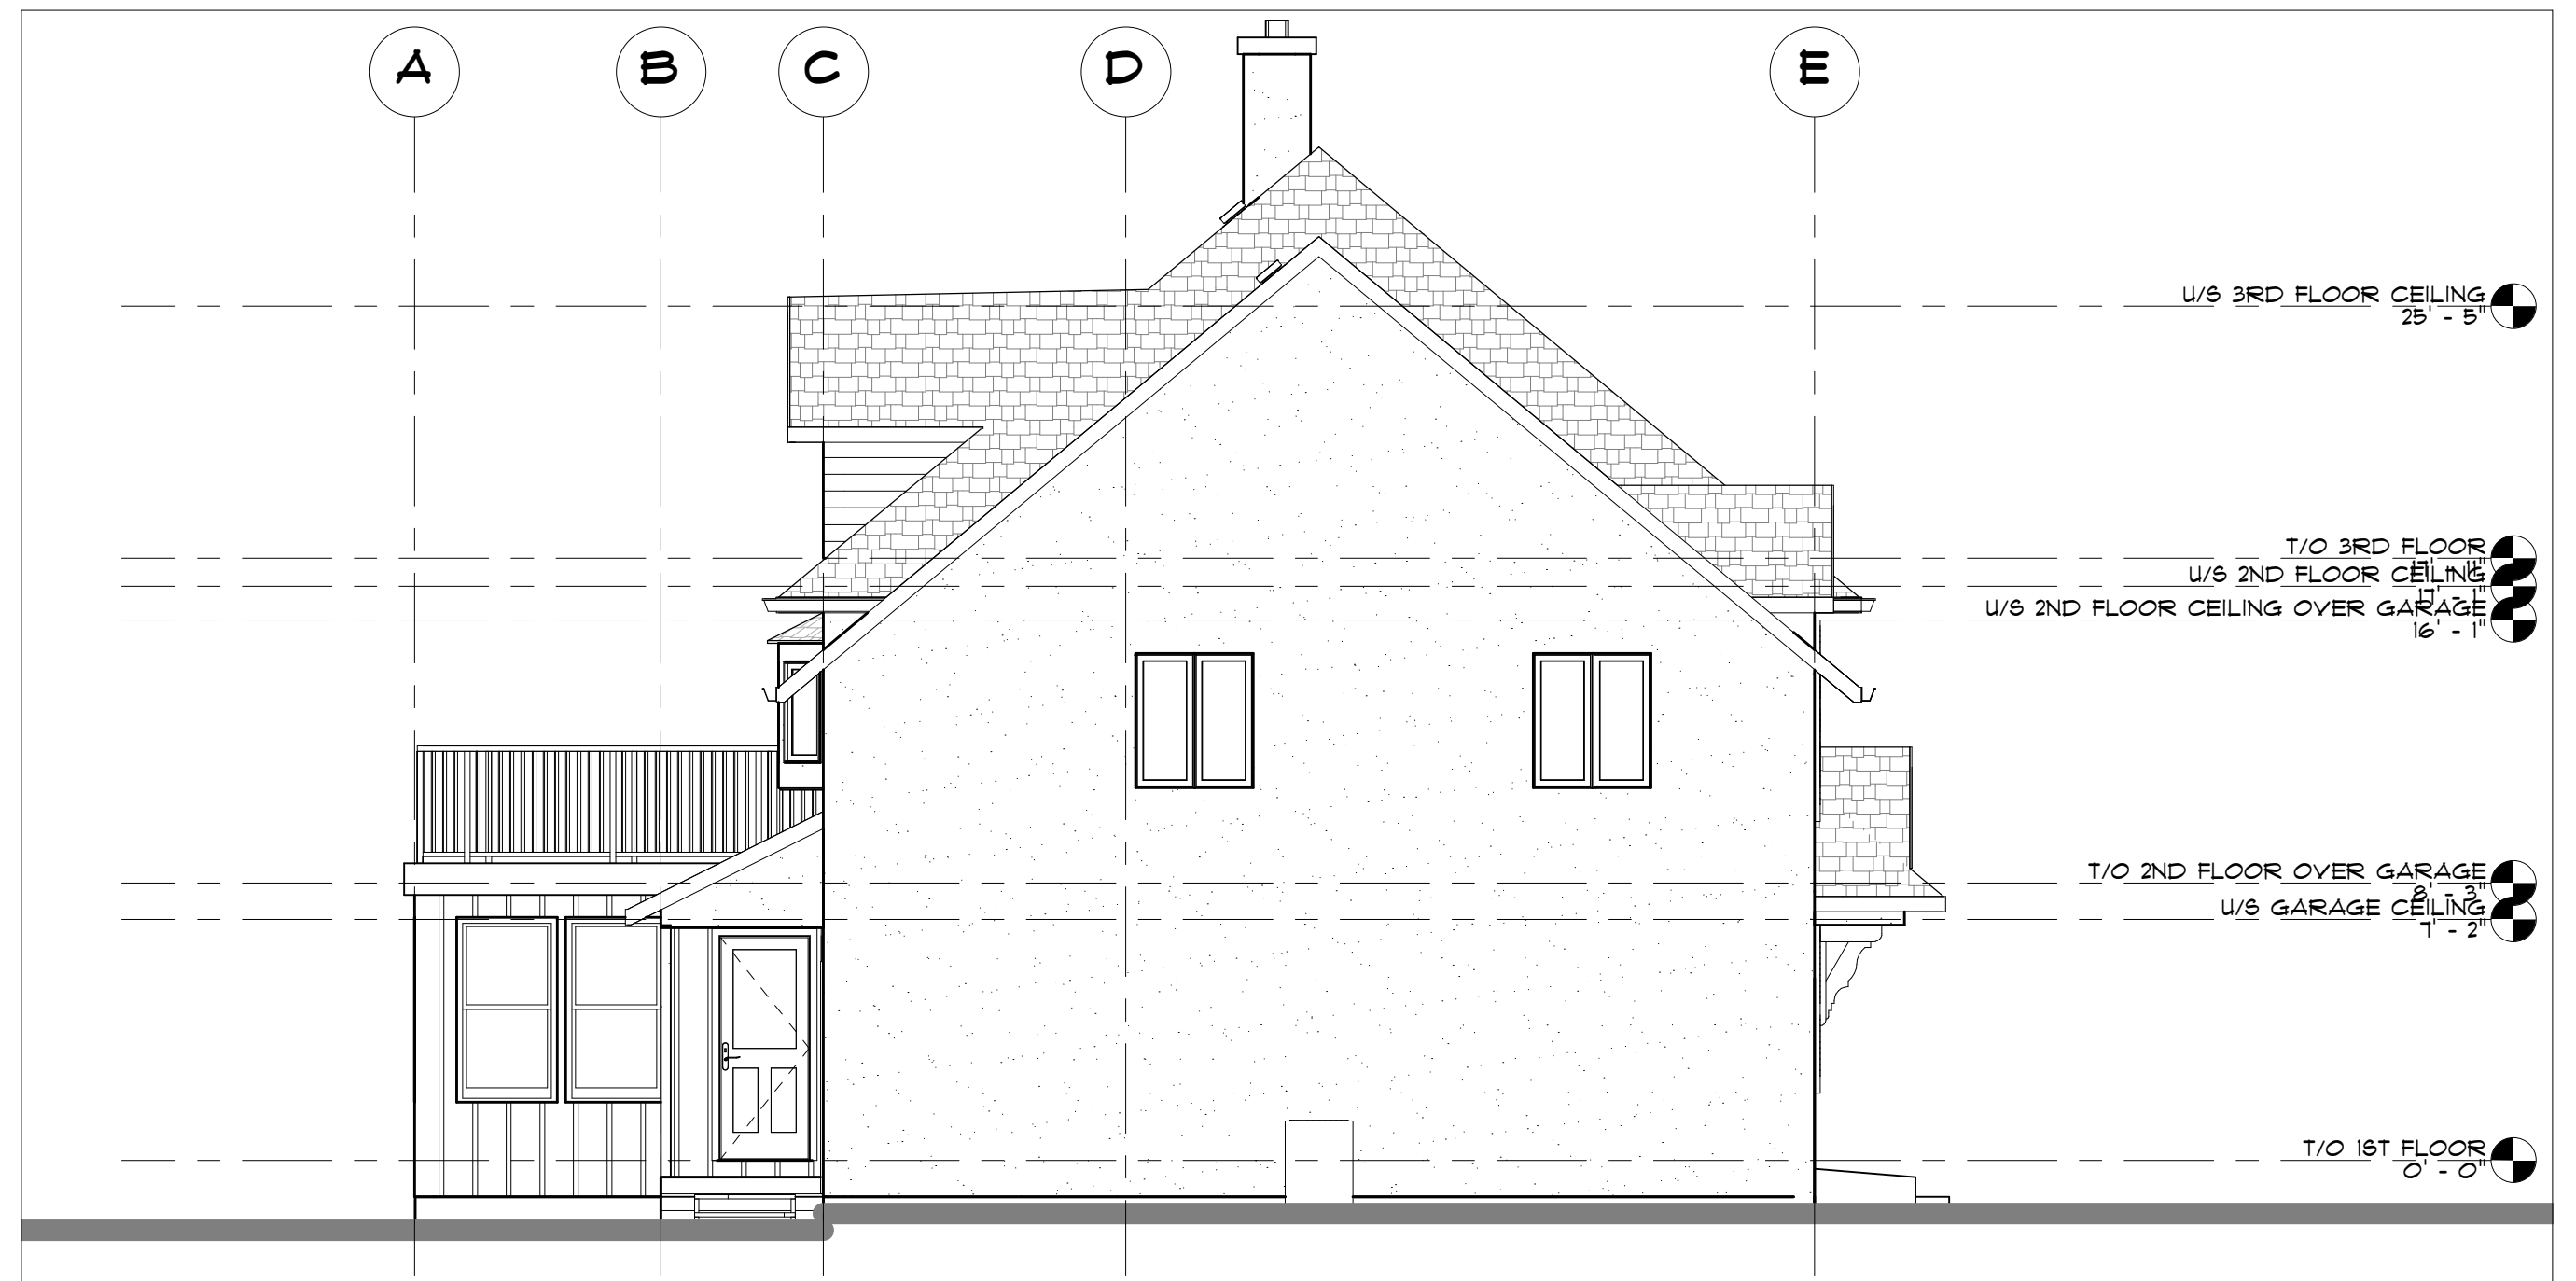

2
6 **LEFT ELEVATION**
SCALE: 3/16" = 1'-0"