



WEST ELEVATION

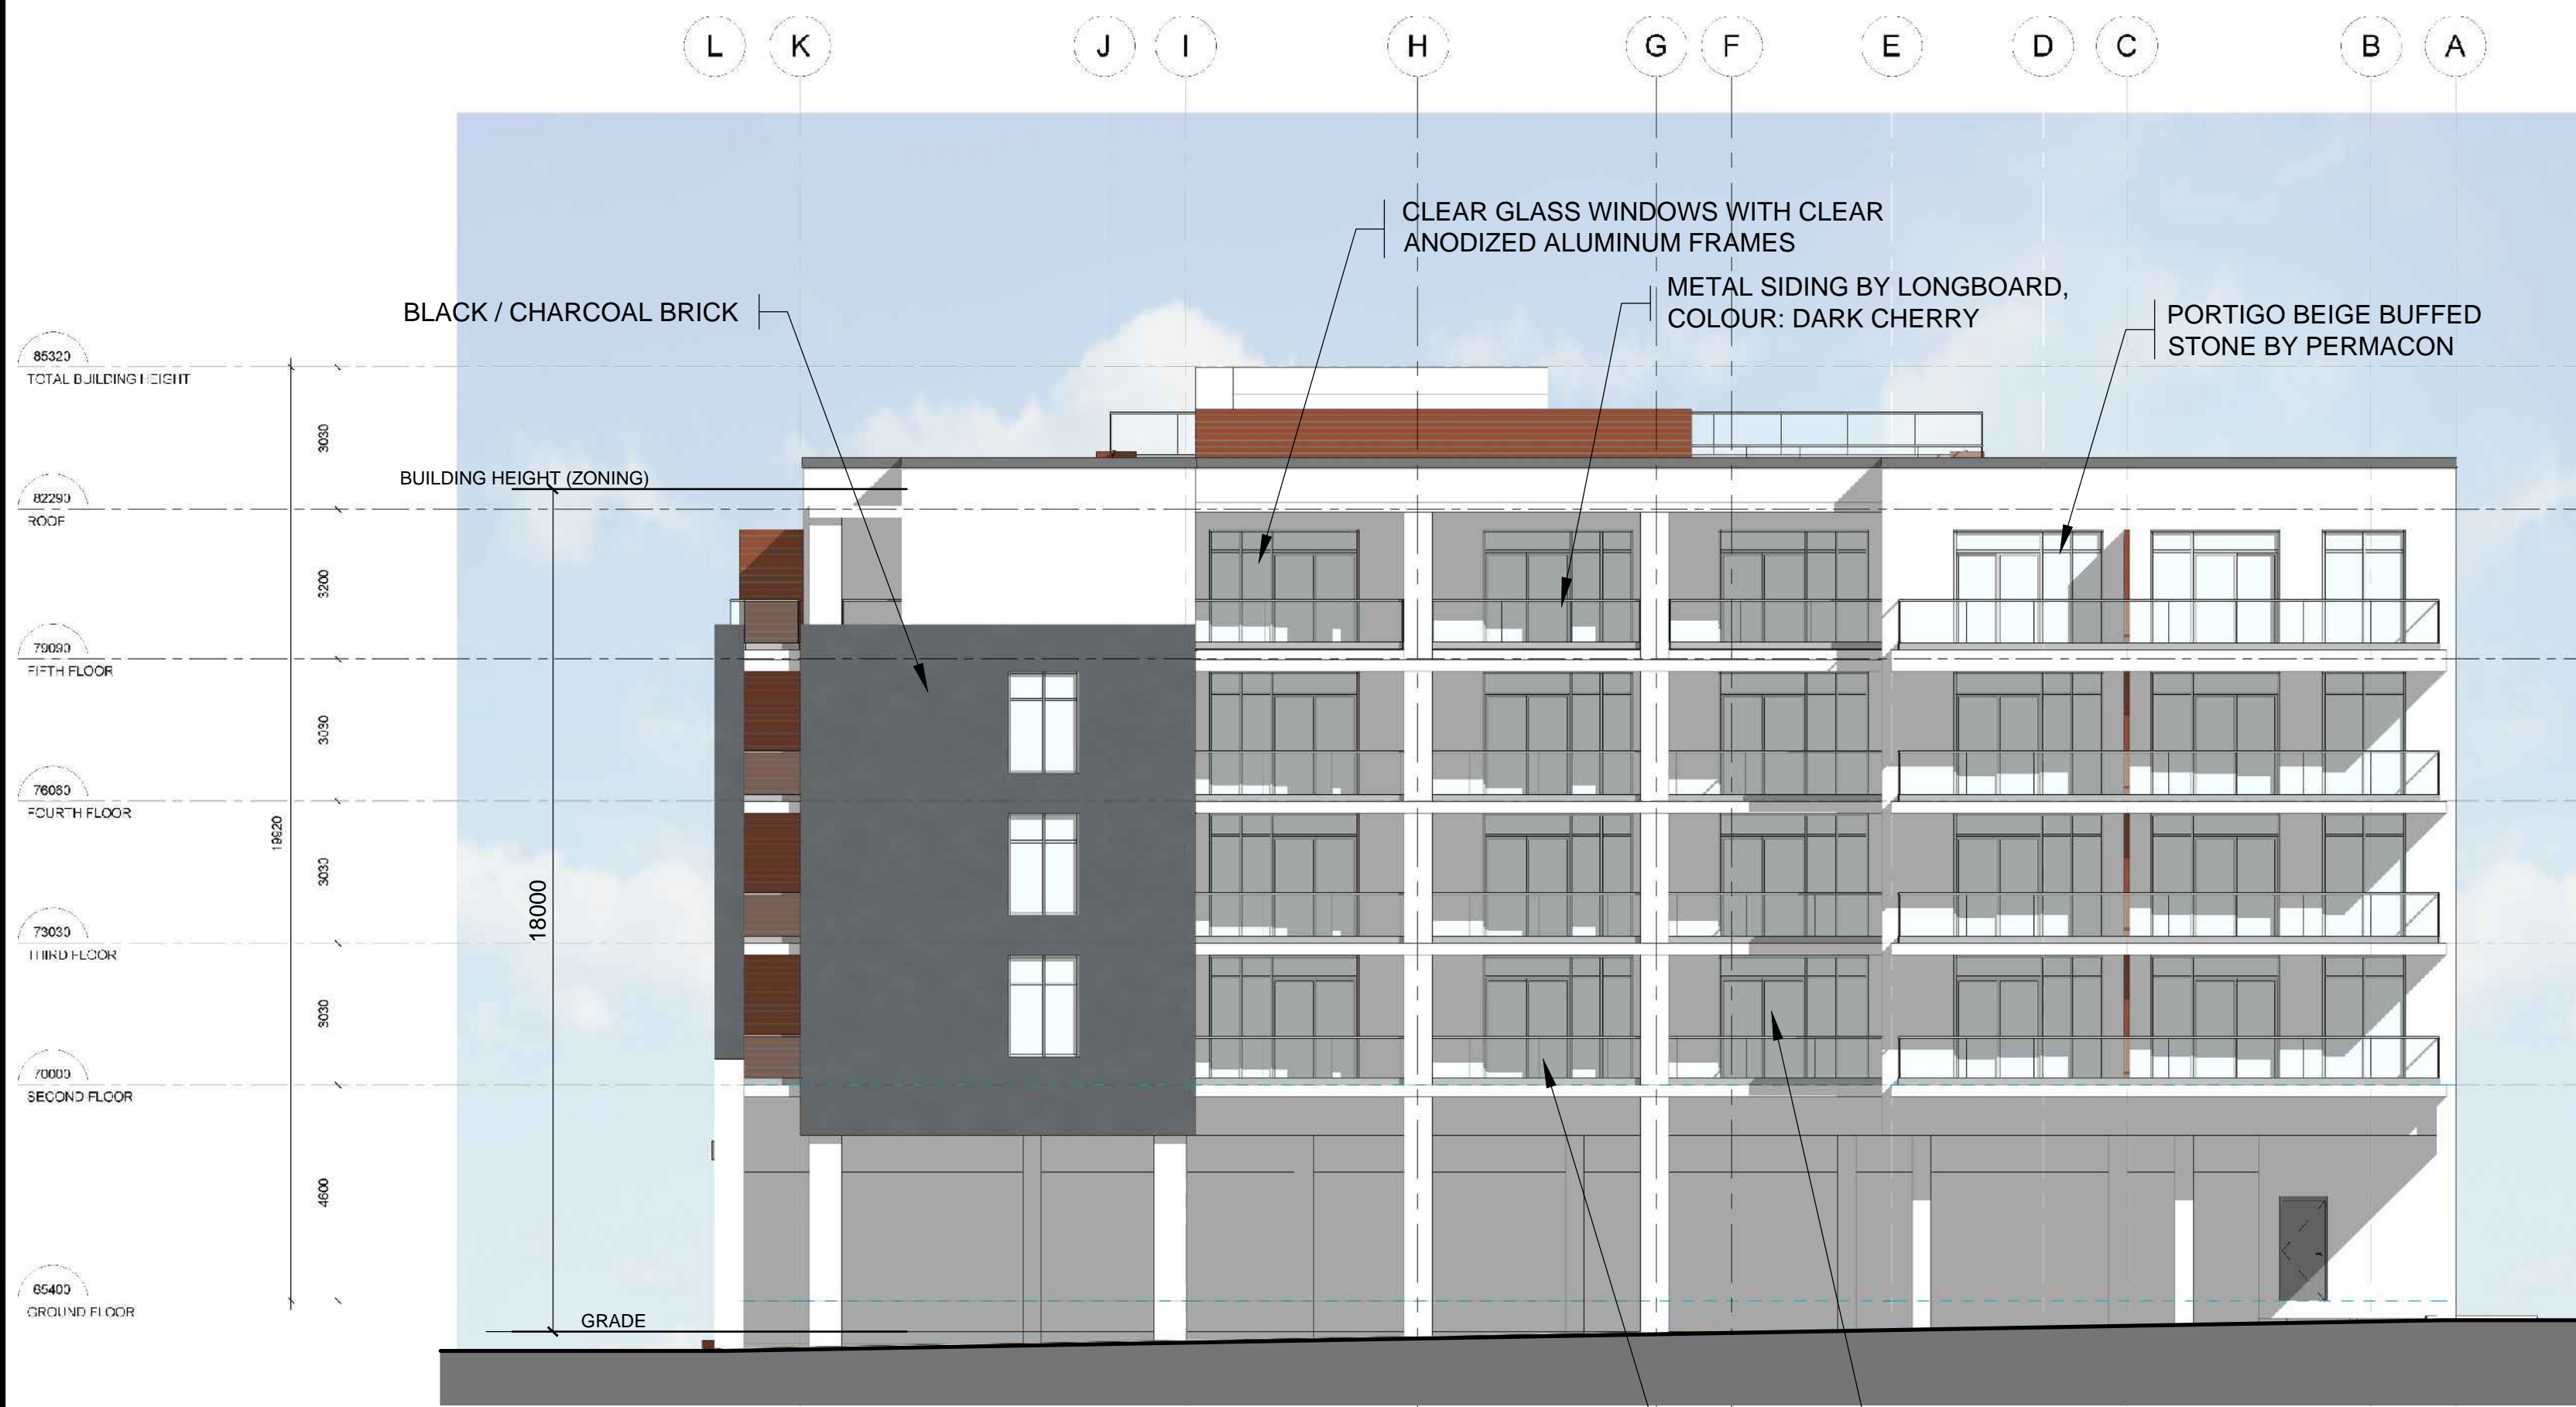

SOUTH ELEVATION



EAST ELEVATION

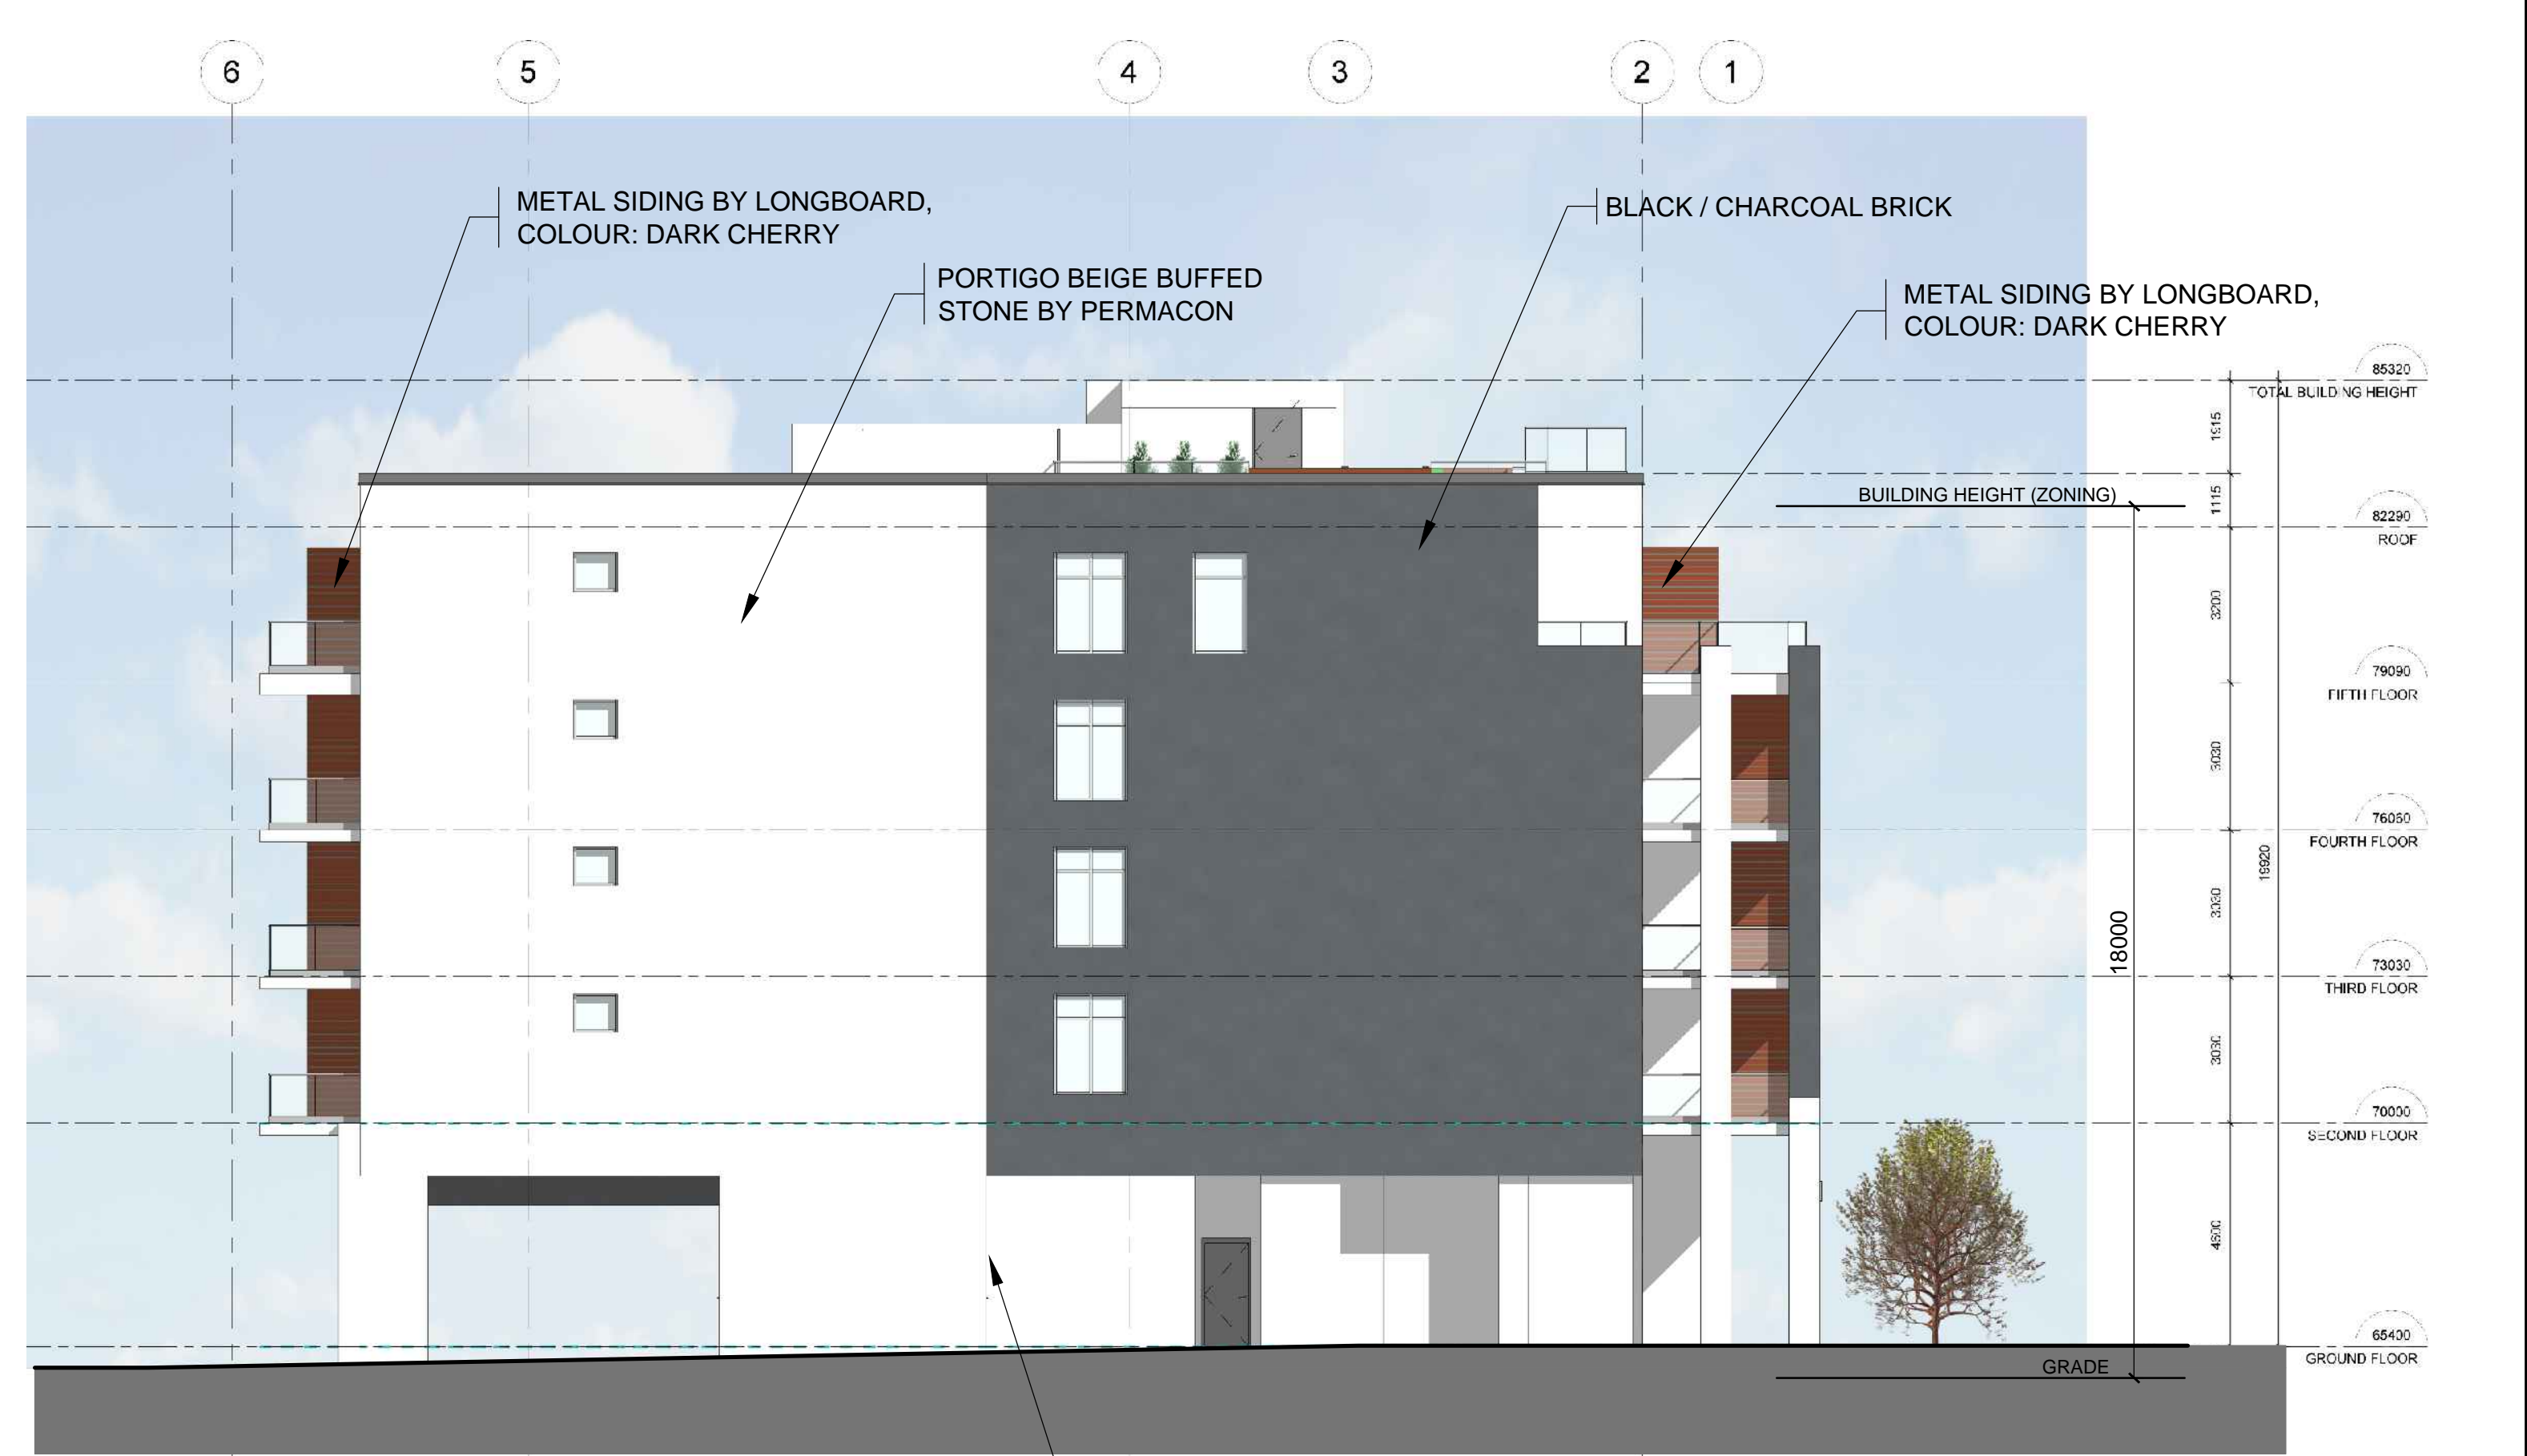

NORTH ELEVATION

IT IS THE RESPONSIBILITY OF THE APPROPRIATE CONTRACTOR TO CHECK AND VERIFY ALL DIMENSIONS ON SITE AND TO REPORT ALL ERRORS AND/OR OMISSIONS TO THE ARCHITECT.  
 ALL CONTRACTORS MUST COMPLY WITH ALL PERTINENT CODES AND BY-LAWS.  
 THIS DRAWING MAY NOT BE USED FOR CONSTRUCTION UNLESS SIGNED BY THE ARCHITECT.  
 DO NOT SCALE DRAWINGS.  
 COPYRIGHT RESERVED.

**NOTATION SYMBOLS:**

- (N) INDICATES DRAWING NOTES, LISTED ON EACH SHEET.
- (A) INDICATES ASSEMBLY TYPE; REFER TO TYPICAL ASSEMBLIES SCHEDULE.
- (W) INDICATES WINDOW TYPE; REFER TO WINDOW ELEVATIONS AND DETAILS ON A900 SERIES.
- (D) INDICATES DOOR TYPE; REFER TO DOOR SCHEDULE AND DETAILS ON A900 SERIES.
- (#) INDICATES DETAIL NUMBER.
- (T) TITLE.
- (R) DETAIL REFERENCE PAGE.
- (C) DETAIL CROSS REFERENCE PAGE.

**GENERAL NOTES:**

- (A) REFER TO TYPICAL ASSEMBLIES SHEET FOR WALL, PARTITION, ROOF CEILING & FLOOR TYPES.
- (B) FOR DOOR TYPES AND HARDWARE REQUIREMENTS REFER TO DOOR SCHEDULE ON A900 SERIES.
- (C) ALL INTERIOR DIMENSIONS ARE TAKEN FROM THE FACE OF WALL FINISH.
- (D) ALL EXTERIOR DIMENSIONS ARE TAKEN FROM THE FACE OF CLADDING.
- (E) ALL EXTERIOR WALLS ARE TO BE TYPE 'W1' UNLESS NOTED OTHERWISE.
- (F) ALL INTERIOR PARTITIONS ARE TO BE TYPE 'P1' UNLESS NOTED OTHERWISE.
- (G) ALL REINFORCED CONCRETE SUSPENDED SLABS, COLUMNS & BEAMS HAVE A MIN. FRR OF 2 HRS (AS DETERMINED BY CBC S8-G) UNLESS OTHERWISE STATED.

No.	DESCRIPTION	DATE
7	ISSUED FOR SITE PLAN CONTROL REVISION	Sept. 24, 18
6	REVISED BUILDING LAYOUT	OCT. 23, 13
5	REVISED AS PER SITE PLAN COMMENTS	OCT. 7, 11
4	REVISED AS PER SITE PLAN COMMENTS	APRIL 27, 11
3	ISSUED FOR PRELIMINARY PRICING	APRIL 04, 11
2	ISSUED FOR SITE PLAN CONTROL	JULY 27, 10
1	ISSUED FOR MINOR VARIANCE	JULY 11, 07

REVISIONS:

ARCHITECT SEAL:

NORTH ARROW:

CLIENT:

**THE PROPERTIES GROUP**  
 The Properties Group Management Ltd.  
 236 Metcalfe Street, Ottawa, Ontario K2P 1R3

**rla/architecture**  
 56 Beech Street, Ottawa, Ontario K1S 3J6  
 1.613.724.9932 1.613.724.1209 www.rodericklahey.ca

PROJECT TITLE:  
**129 MAIN STREET**

OTTAWA ONTARIO

SHEET TITLE:  
**BUILDING ELEVATIONS**

DRAWN: RV  
 CHECKED: RLA

SCALE: 1:125  
 SHEET No. **A102**

PROJECT No. 0622