




Stantec Consulting Ltd.
400 - 1331 Clyde Avenue
Ottawa ON
Tel. 613.722.4420
www.stantec.com

Copyright Reserved

The Contractor shall verify and be responsible for all dimensions. DO NOT scale this drawing - any errors or omissions shall be reported to Stantec without delay.
The Copyrights to all designs and drawings are the property of Stantec. Reproduction or use for any purpose other than that authorized by Stantec is forbidden.

Legend

- R1A**
0.38 155
SANITARY DRAINAGE AREA ID#
POPULATION
SANITARY DRAINAGE AREA ha.
- G1A**
0.38 INF
SANITARY DRAINAGE AREA ID#
INFILTRATION RATES
SANITARY DRAINAGE AREA ha.
- SANITARY DRAINAGE AREA
PROPOSED SANITARY SEWER

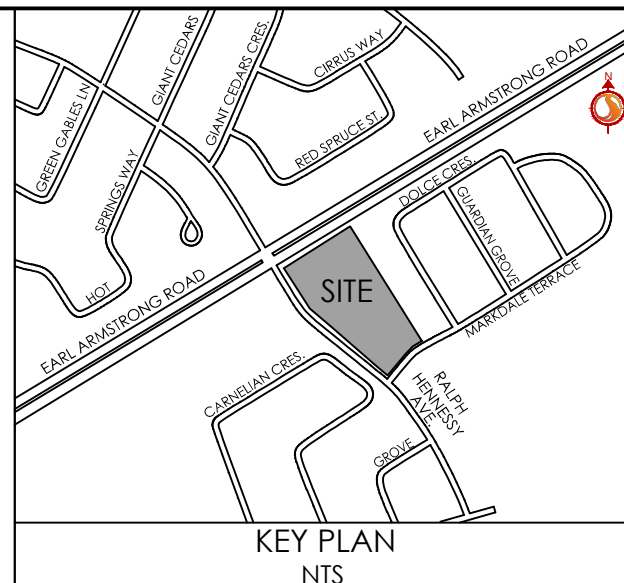

Revision	By	Appd.	YY.MM.DD
2	MJS	KS	19.09.06
1	MJS	KS	18.12.18

File Name: 160401422-08

Permit-Seal

Client/Project
RICHRAFT HOMES
2280 ST. LAURENT BOULEVARD
OTTAWA, ON, K1G 4K1
RIVERSIDE SOUTH PHASE 8
BLOCK 221
OTTAWA, ON

Title
SANITARY DRAINAGE PLAN

Project No. 160401422
Drawing No. SA-1
Scale 1:400
Sheet 7 of 7
Revision 2

17860
D07-12-18-0197