



1 LANDSCAPE PLAN Scale: 1:200

2 UNIT PAVING Scale: 1:20

SYM.	BOTANICAL NAME	COMMON NAME	QTY.	SIZE	REMARKS
<b>DECIDUOUS TREES</b>					
AR	ACER RUBRUM	RED MAPLE	02	70mm CAL.	B&B / W.B.
AS	ACER SACCHARUM	SUGAR MAPLE	03	70mm CAL.	B&B / W.B.
CO	CELTIS OCCIDENTALIS	COMMON HACKBERRY	01	70mm CAL.	B&B / W.B.
GTS	GLEDITSIA TRACANTHOS VAR. INERM. 'SHADEMASTER'	SHADEMASTER HONEY LOCUST	05	70mm CAL.	B&B / W.B.
<b>CONIFEROUS TREES</b>					
PG	PICEA GLAUCA	WHITE SPRUCE	03	2000mm HT.	B&B / W.B.
PR	PINUS RESINOSA	RED PINE	02	2000mm HT.	B&B / W.B.
PS	PINUS STROBUS	WHITE PINE	03	2000mm HT.	B&B / W.B.
<b>SHRUBS</b>					
DL	DIERVILLA LONICERA	BUSH HONEYSUCKLE	36	2 GAL. POT	POT. 750mm O.C.
JH	JUNIPERUS COMMUNIS 'DEPRESSA AUREA'	CANADIAN GOLDEN JUNIPER	9	2 GAL. POT	POT. 900mm O.C.
<b>ORNAMENTAL GRASS</b>					
CA	CALAMAGROSTIS X ACUTIFLORA 'KARL FOERSTER'	FEATHER REED GRASS	10	1 GAL. POT	POT. 600mm O.C.
DC	DECHAMPسيا CESPITOSA	TUFTED HAIR GRASS	30	1 GAL. POT	POT. 600mm O.C.

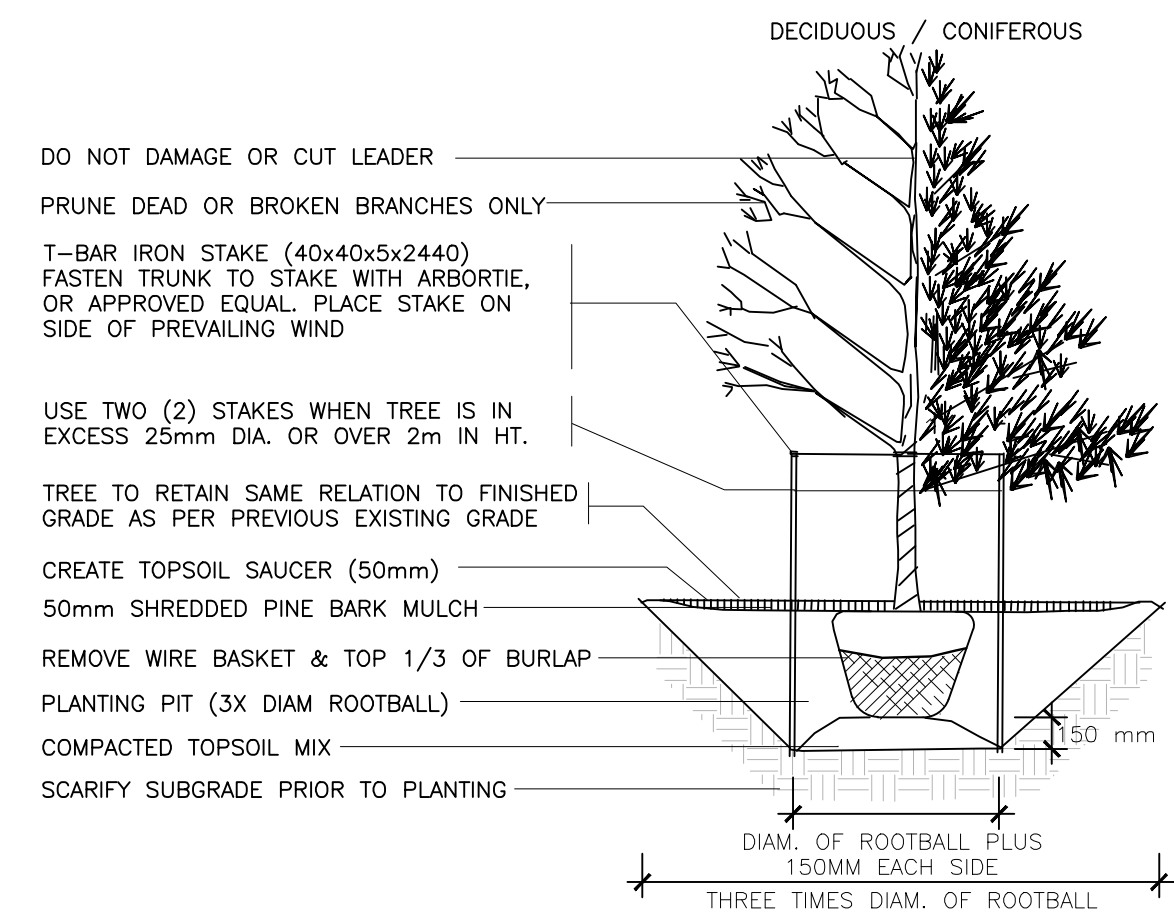

3 DECIDUOUS / CONIFEROUS TREE PLANTING Scale: 1:40

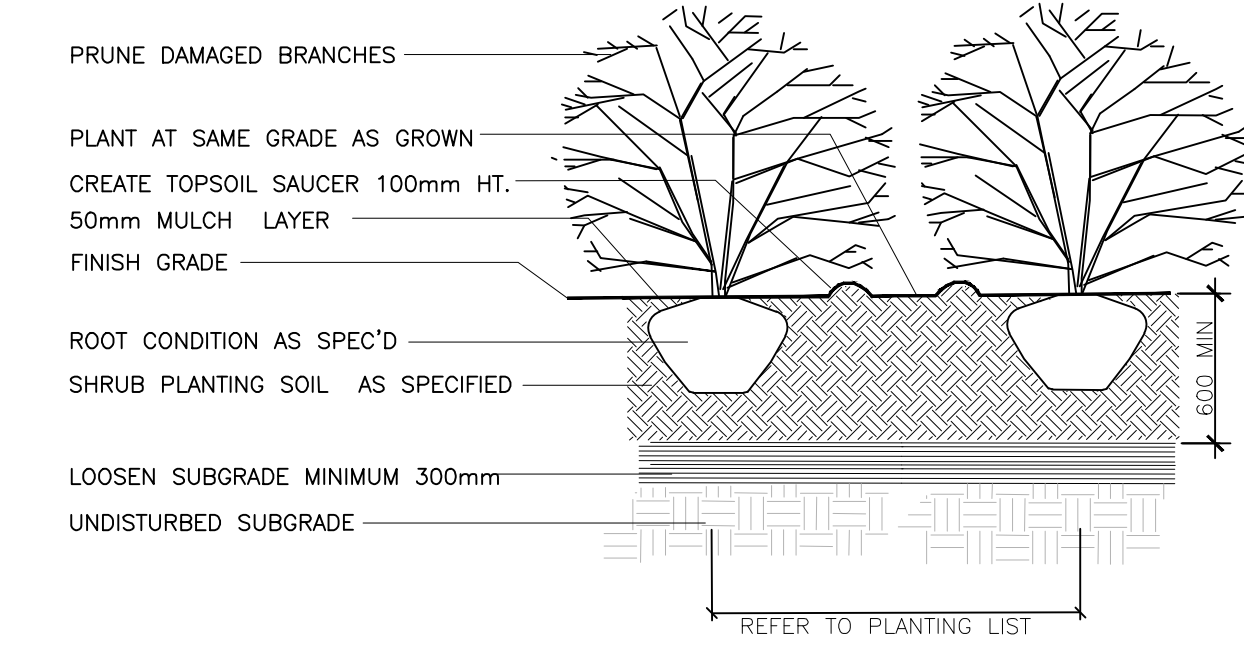

4 SHRUB PLANTING Scale: 1:40

No.	Revision	Date
3	REVISED SPA	30 OCT 2019
2	REVISED SPA	09 AUG 2019
1	ISSUED FOR SPA	25 JAN 2019

North:

Stamp:

**CSW** Landscape Architecture  
 Urban Design  
 Site Planning  
 Recreation and Park Planning  
 Project Management

1960 Scott Street, Suite 200, Ottawa, Ontario K1Z 8L8  
 Tel: (613) 729-4536 Fax: (613) 729-3018

- All measurements in millimeters unless specified otherwise. Do not scale drawing. All drawings to be read in conjunction with written specifications.
- Copyright reserved. This drawing is the exclusive property of CSW Landscape Architects Ltd. and shall not be used without the consent thereof.
- This Drawing may not be used for construction until signed by the landscape architect. It is the responsibility of the contractor to:
  - check and verify all dimensions on site;
  - report all errors and/or omissions to the landscape architect;
  - comply with all pertinent codes and by-laws;
  - check and verify locations of all underground services with all local utilities prior to any digging.

Project:  
**841 GRENON  
 LOW-RISE APARTMENTS**

841 GRENON AVENUE  
 OTTAWA, ONTARIO

Drawing:  
**LANDSCAPE PLAN**

Scale: AS SHOWN	Date: 30 OCT 2019
Design By: PG	Drawn By: PG
Project Number: 2010-01	Sheet Number: L 1.0

D07-12-19-0018