
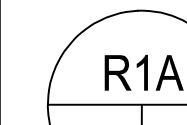
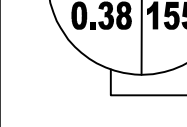


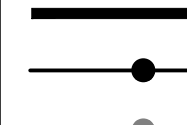


Legend

-  SANITARY DRAINAGE AREA ID#
-  POPULATION
-  SANITARY DRAINAGE AREA ha.
-  SANITARY DRAINAGE AREA
-  PROPOSED SANITARY SEWER
-  EXISTING SANITARY SEWER

Notes



Revision	By	Appd.	YY.MM.DD
1	JP	DT	20.05.22
Permit-Seal			
File Name: 160401521-08	JP	PM	JP 19.10.03
	Dwn.	Chkd.	Dgn. YY.MM.DD

Client/Project
RIDEAU GLEN DEVELOPMENTS
63 Pamilla Street, Ottawa
3 UNIT APARTMENT DEVELOPMENT
455 MCARTHUR AVE.
OTTAWA, ON

Title
SANITARY DRAINAGE PLAN

Project No. 160401521	Scale 1:100	Sheet 6 of 6	Revision 1
--------------------------	----------------	-----------------	---------------

SA-1 6 of 6 1

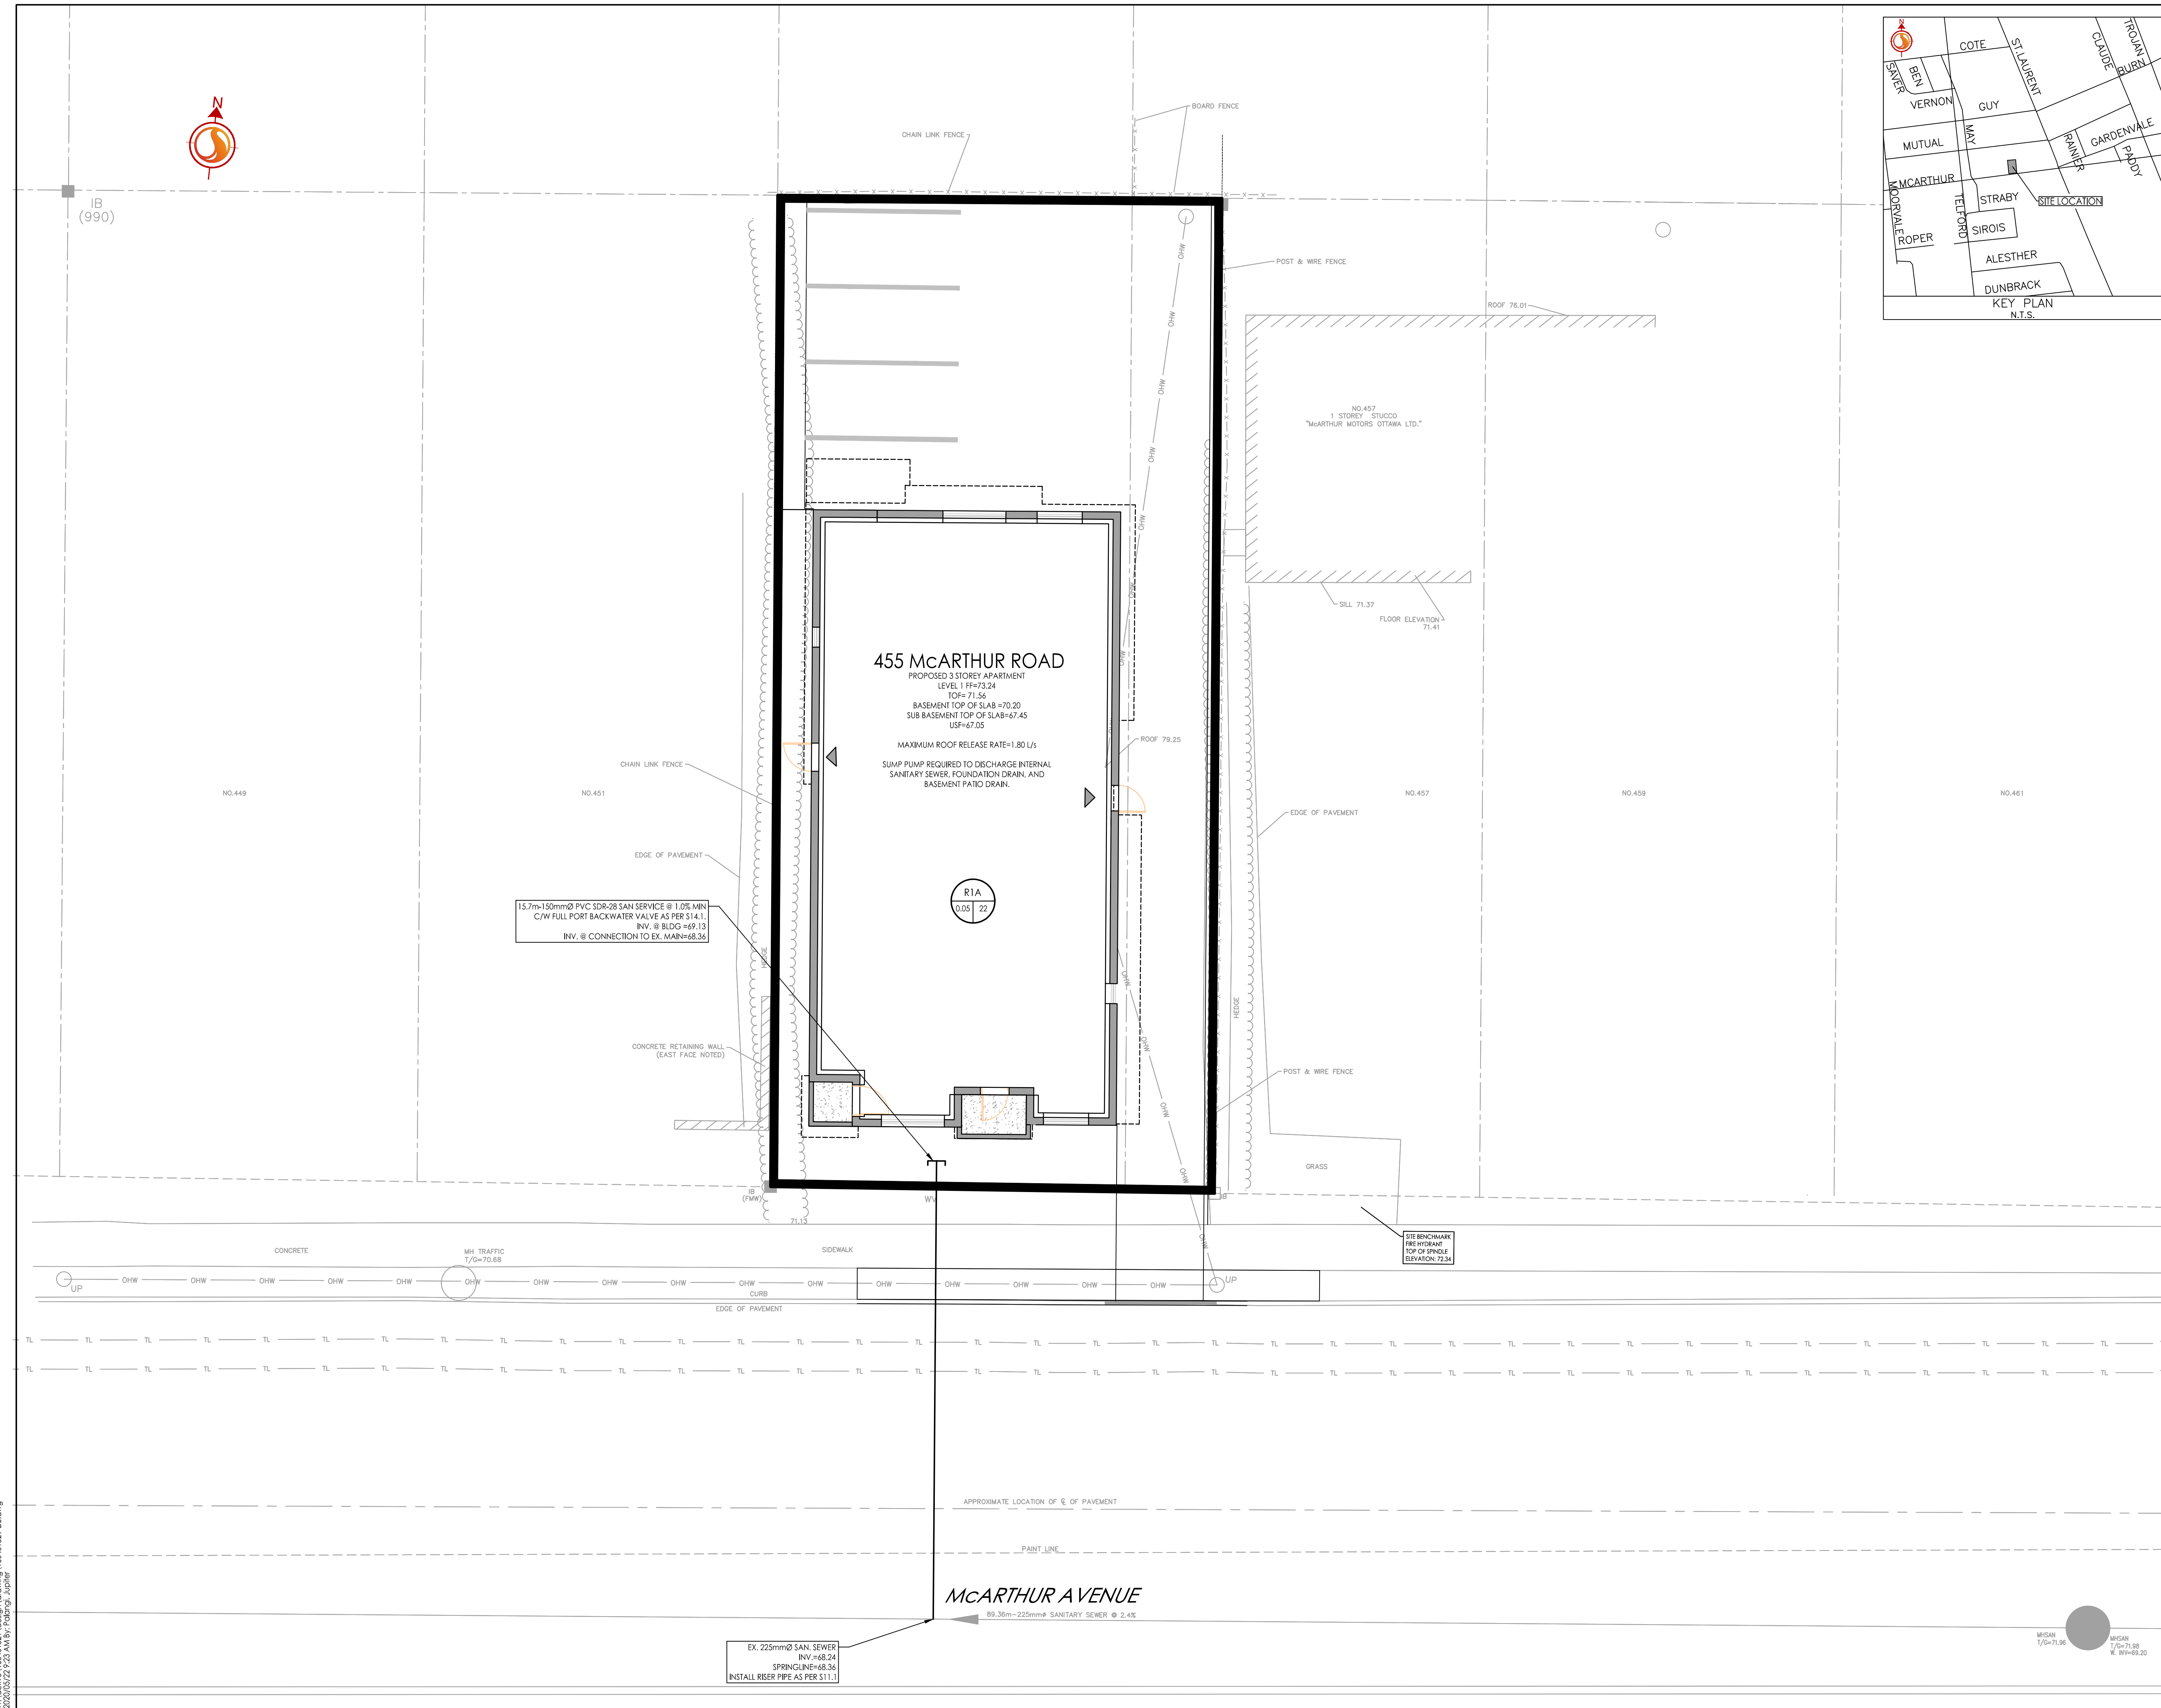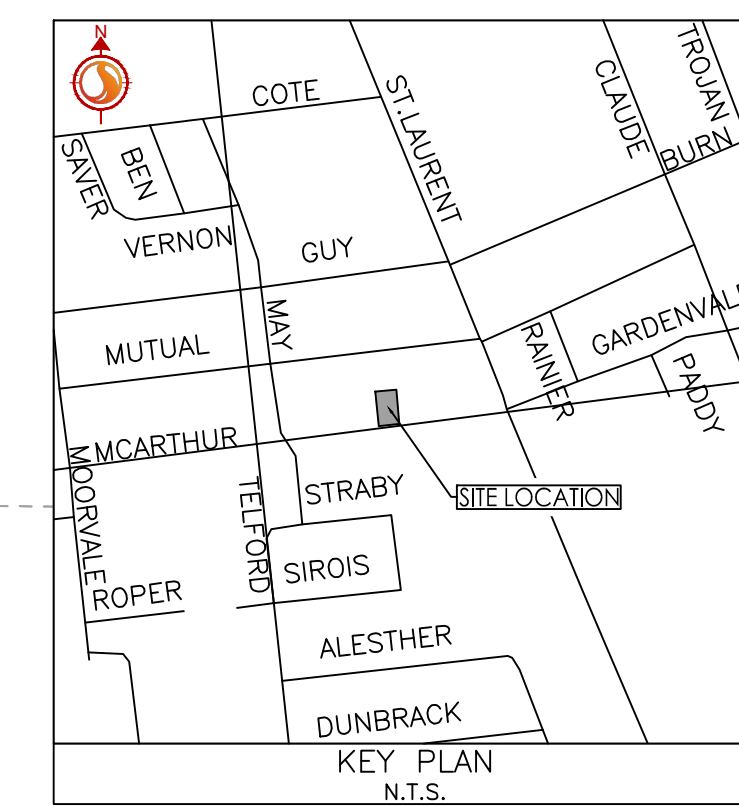

W:\active\160401521\design\drawing\160401521-08.dwg
2020/05/22 2:23 AM by P. J. [unreadable]