


Copyright Reserved

The Contractor shall verify and be responsible for all dimensions. DO NOT scale the drawing - any errors or omissions shall be reported to Stantec without delay.
The Copyrights to all designs and drawings are the property of Stantec. Reproduction or use for any purpose other than that authorized by Stantec is forbidden.

Legend

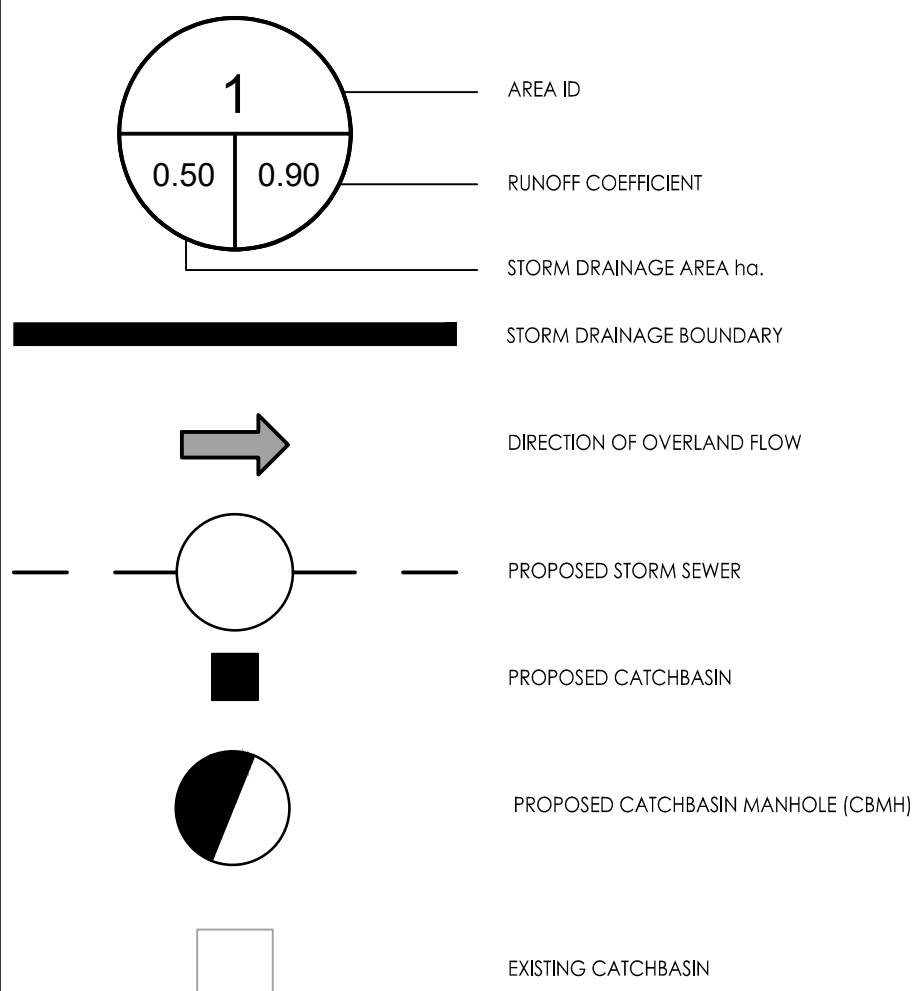

Notes

Revision	By	Appd.	YY.MM.DD
1	JP	DT	20.05.22
Permit-Seal			
File Name:	160401521-08	JP	PM
		JP	19.10.03
		Dwn.	Chkd.
		Dgn.	YY.MM.DD



Client/Project
RIDEAU GLEN DEVELOPMENTS
63 Pamilla Street, Ottawa

3 UNIT APARTMENT DEVELOPMENT
455 MCARTHUR AVE.
OTTAWA, ON

Title
SANITARY DRAINAGE PLAN

Project No. 160401521	Scale 1:100	Sheet 5 of 6	Revision 1
--------------------------	----------------	-----------------	---------------

SD-1 5 of 6 1

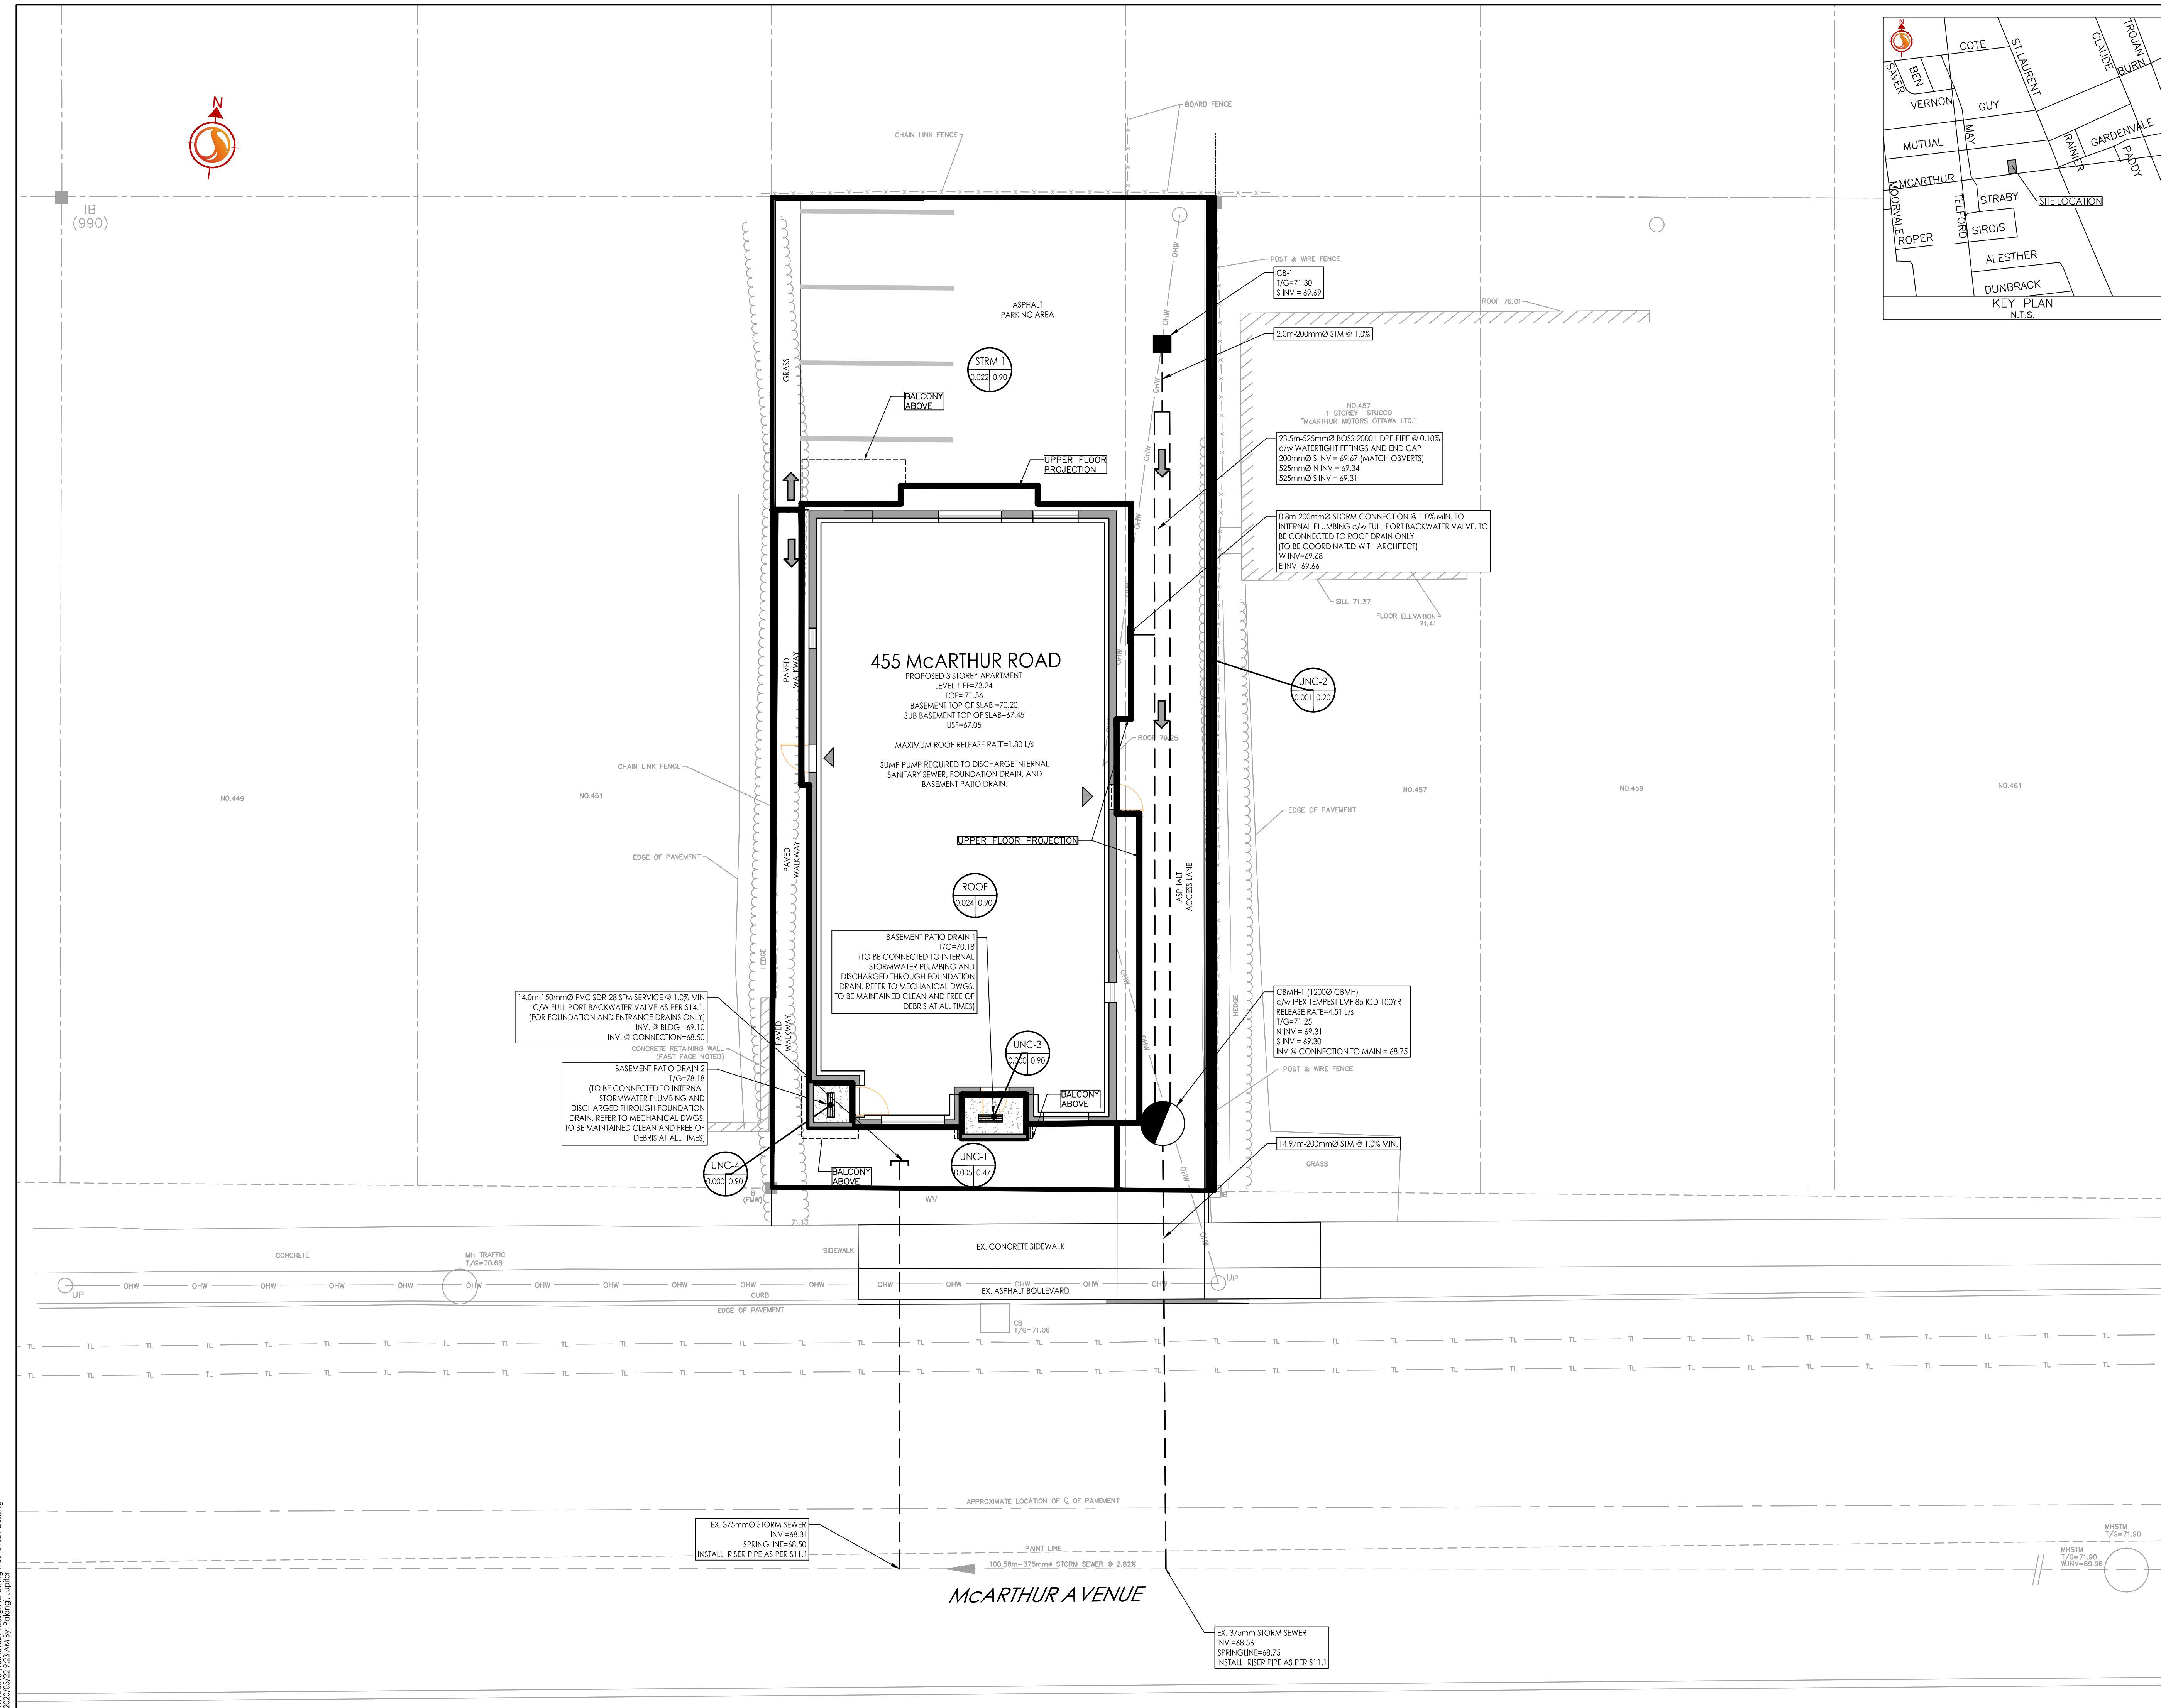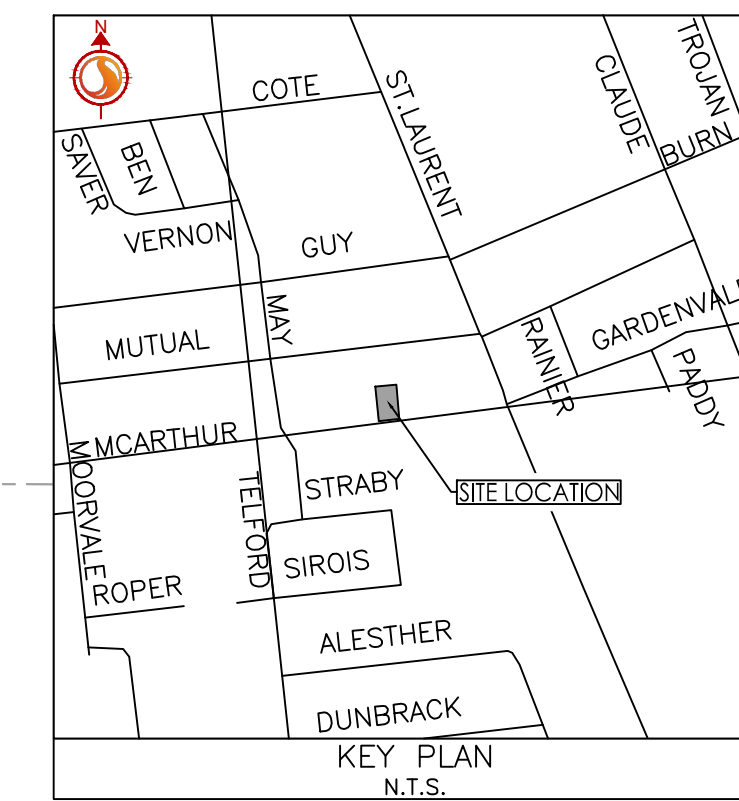

W:\active\160401521\design\drawing\160401521-08.dwg
2020/05/22 2:52 AM by: jupier