




LEGEND



NOTES:

1. TREES TO BE INSTALLED MINIMUM 2.5m FROM EXISTING PATHWAYS
2. TREE PLANTING LOCATIONS TO BE CONFIRMED BY LANDSCAPE ARCHITECT AND CITY OF OTTAWA FORESTRY PRIOR TO INSTALLATION

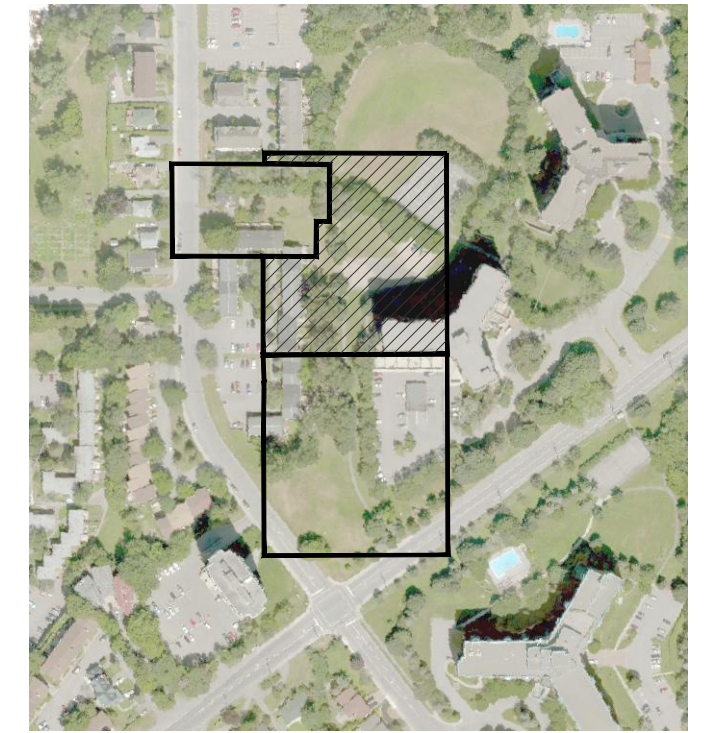

No.	Revision	Date
6	REVISED SPA	15 SEP 2020
5	REVISED SPA	02 MAR 2020
4	REVISED SPA	08 JAN 2020
3	REVISED SPA	30 OCT 2019
2	REVISED SPA	09 AUG 2019
1	ISSUED FOR SPA	25 JAN 2019

North:	Stamp:

CSW Landscape Architecture
 Urban Design
 Site Planning
 Recreation and Park Planning
 Project Management

1960 Scott Street, Suite 200, Ottawa, Ontario K1Z 8L8
 Tel: (613) 729-4536 Fax: (613) 729-3018


1. All measurements in millimeters unless specified otherwise. Do not scale drawing. All drawings to be read in conjunction with written specifications.
2. Copyright reserved. This drawing is the exclusive property of CSW Landscape Architects Ltd. and shall not be used without the consent thereof.
3. This Drawing may not be used for construction until signed by the landscape architect. It is the responsibility of the contractor to:
 - check and verify all dimensions on site;
 - report all errors and/or omissions to the landscape architect;
 - comply with all pertinent codes and by-laws;
 - check and verify locations of all underground services with all local utilities prior to any digging.

APPROVED REFUSED

THIS 27 DAY OF October, 2020

ERIN O'CONNELL, MCIP, RPP, MANAGER (A)
 DEVELOPMENT REVIEW, WEST
 PLANNING, INFRASTRUCTURE AND ECONOMIC
 DEVELOPMENT DEPARTMENT, CITY OF OTTAWA

SYM.	BOTANICAL NAME	COMMON NAME	QTY.	SIZE	REMARKS
GB	GINKGO BILOBA	MAIDENHAIR TREE	3	100mm CAL.	60" SPADE
JN	JUGLANS NIGRA	BLACK WALNUT	3	100mm CAL.	60" SPADE
PS	PINUS STROBUS	WHITE PINE	2	300cm HT.	60" SPADE

 

Project:
**841 GRENON
 LOW-RISE APARTMENTS**

841 GRENON AVENUE
 OTTAWA., ONTARIO

Drawing:
LANDSCAPE PLAN

Scale:	Date:
1:200	02 MAR, 2020
Design By:	Drawn By:
PG	PG
Project Number:	Sheet Number:
2010-01	L 1.2

D07-12-19-0018