


22.0M HEIGHT LIMIT

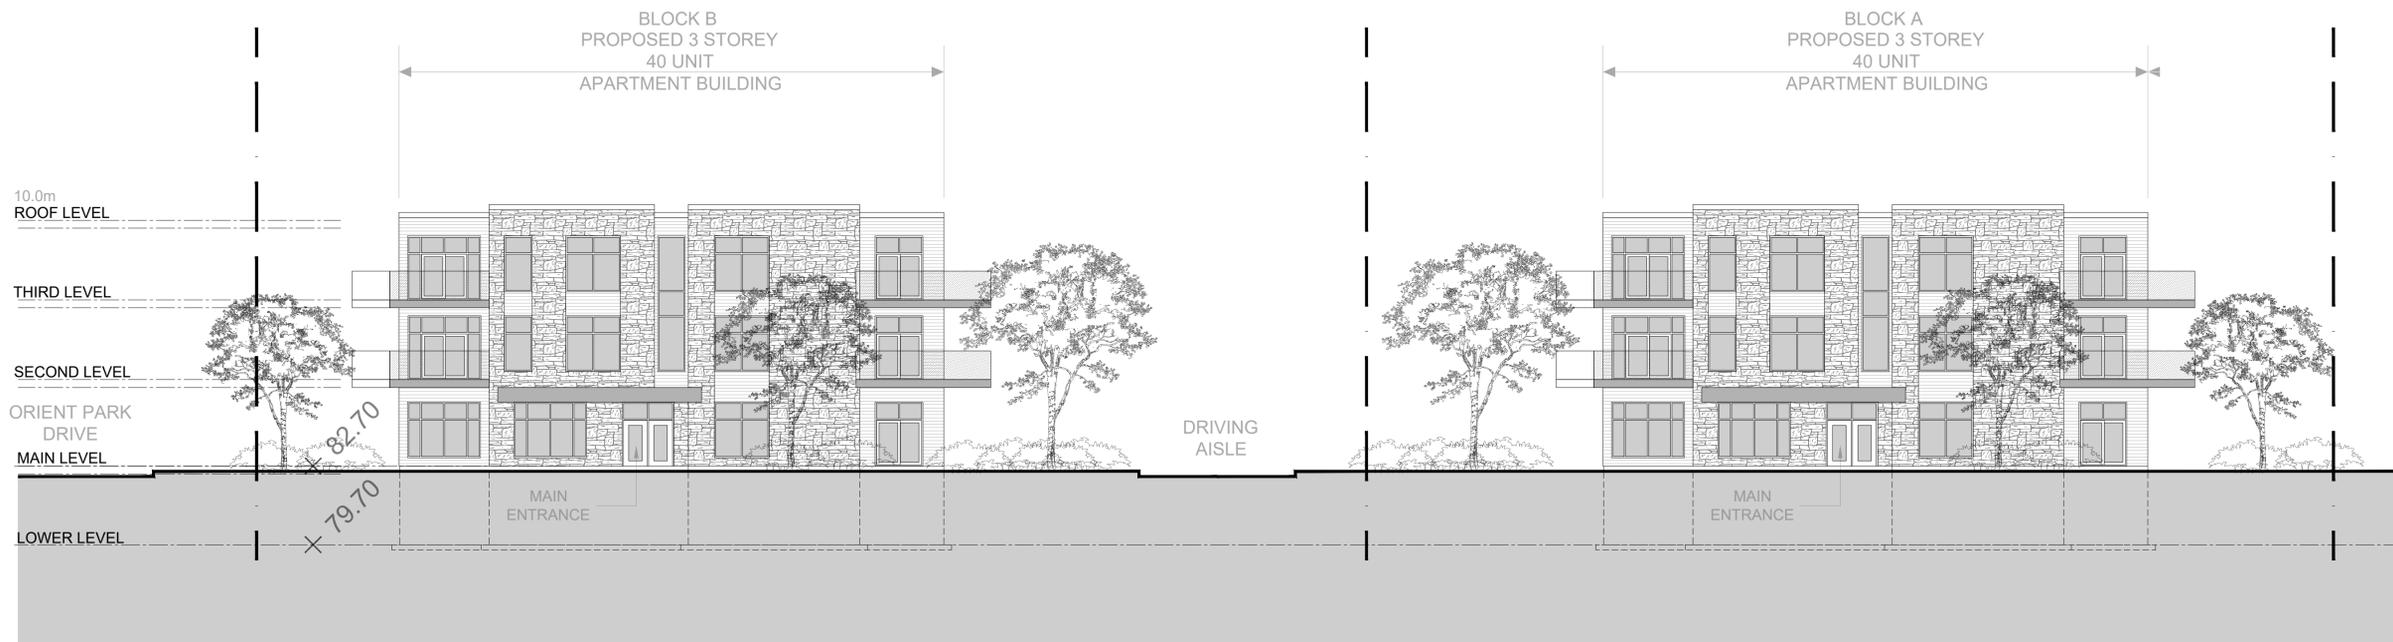

NORTH ELEVATION ALONG CLEROUX CRESCENT

22.0M HEIGHT LIMIT



BLOCK B EAST ELEVATION ALONG ORIENT PARK DR.

13			
12			
11			
10			
09			
08			
07			
06			
05			
04			
03			
02	FOR REVIEW	PE	APR. 09 2021
01	FOR REVIEW	PE	DEC. 15 2020
NO.	REVISIONS	BY	DATE

NOT AUTHENTIC UNLESS SIGNED AND DATED

CONSULTING ENGINEERS

STRUCTURAL

MECHANICAL

ELECTRICAL

DESIGNED BY: P.E.      DRAWN BY: P.E.      APPROVED BY: P.E.

PROJECT  
 2308 and 2396  
 CLEROUX CRESCENT  
 OTTAWA

DRAWING TITLE  
 ELEVATIONS

PROJECT NO.  
 0403  
 DATE  
 DEC, 11, 2020