



22.0M HEIGHT LIMIT

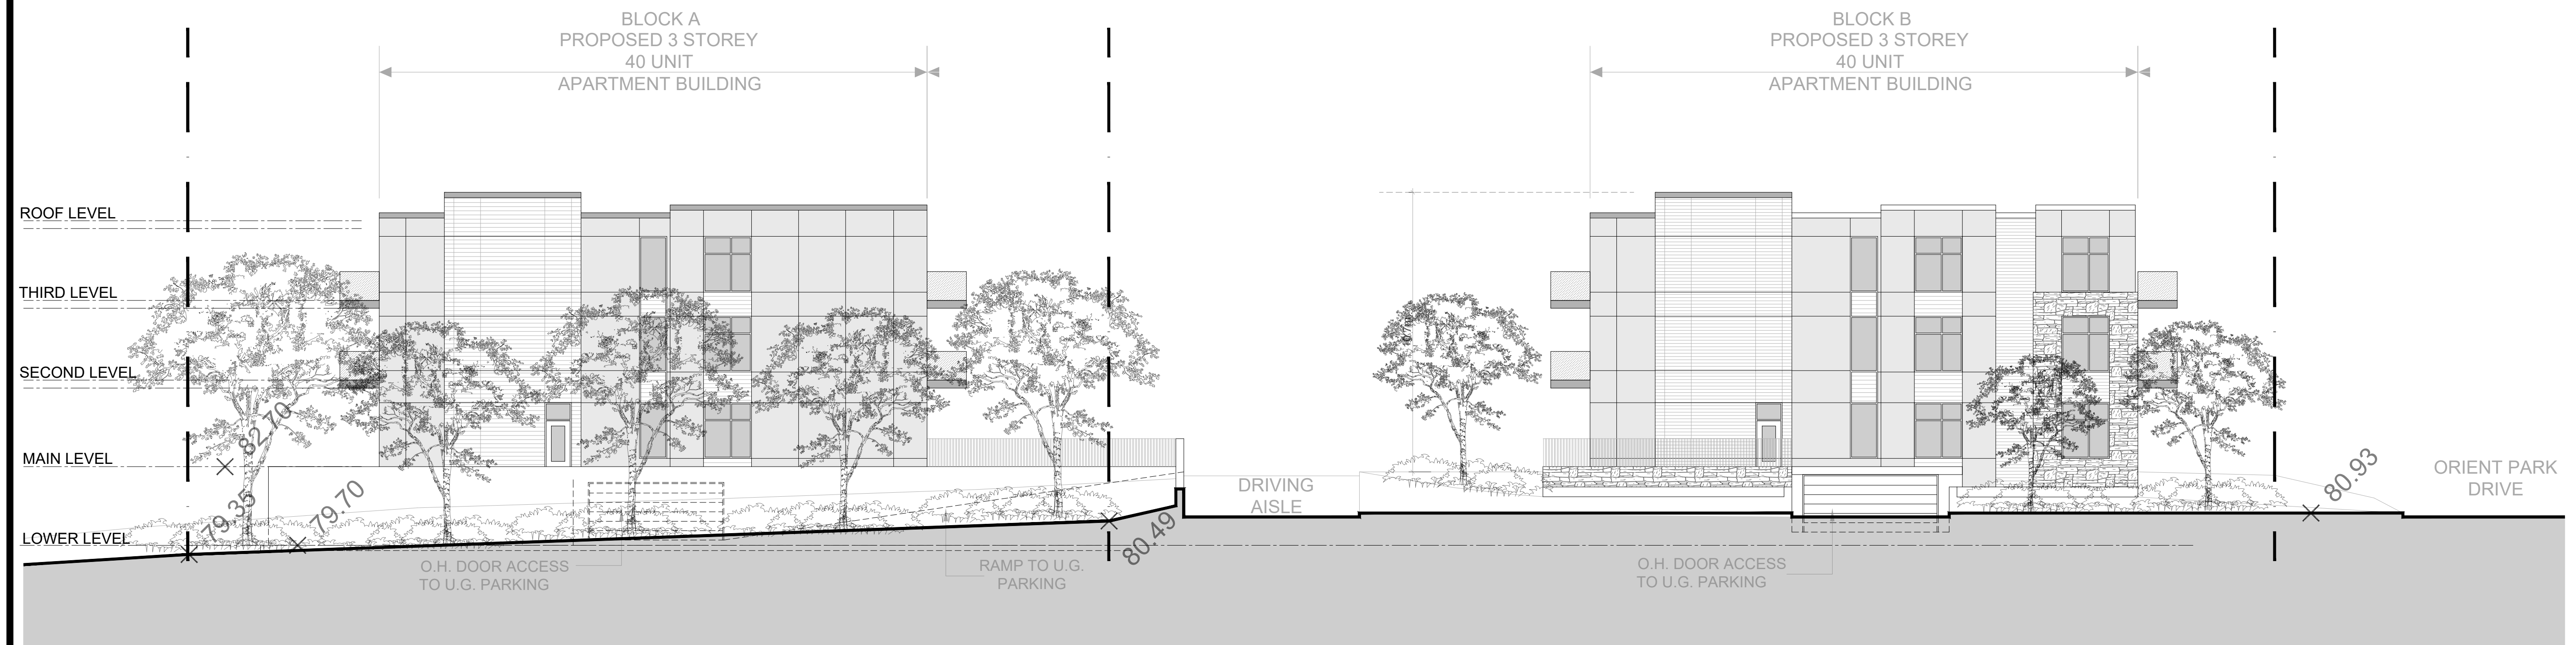

REAR (SOUTH) ELEVATION

22.0M HEIGHT LIMIT

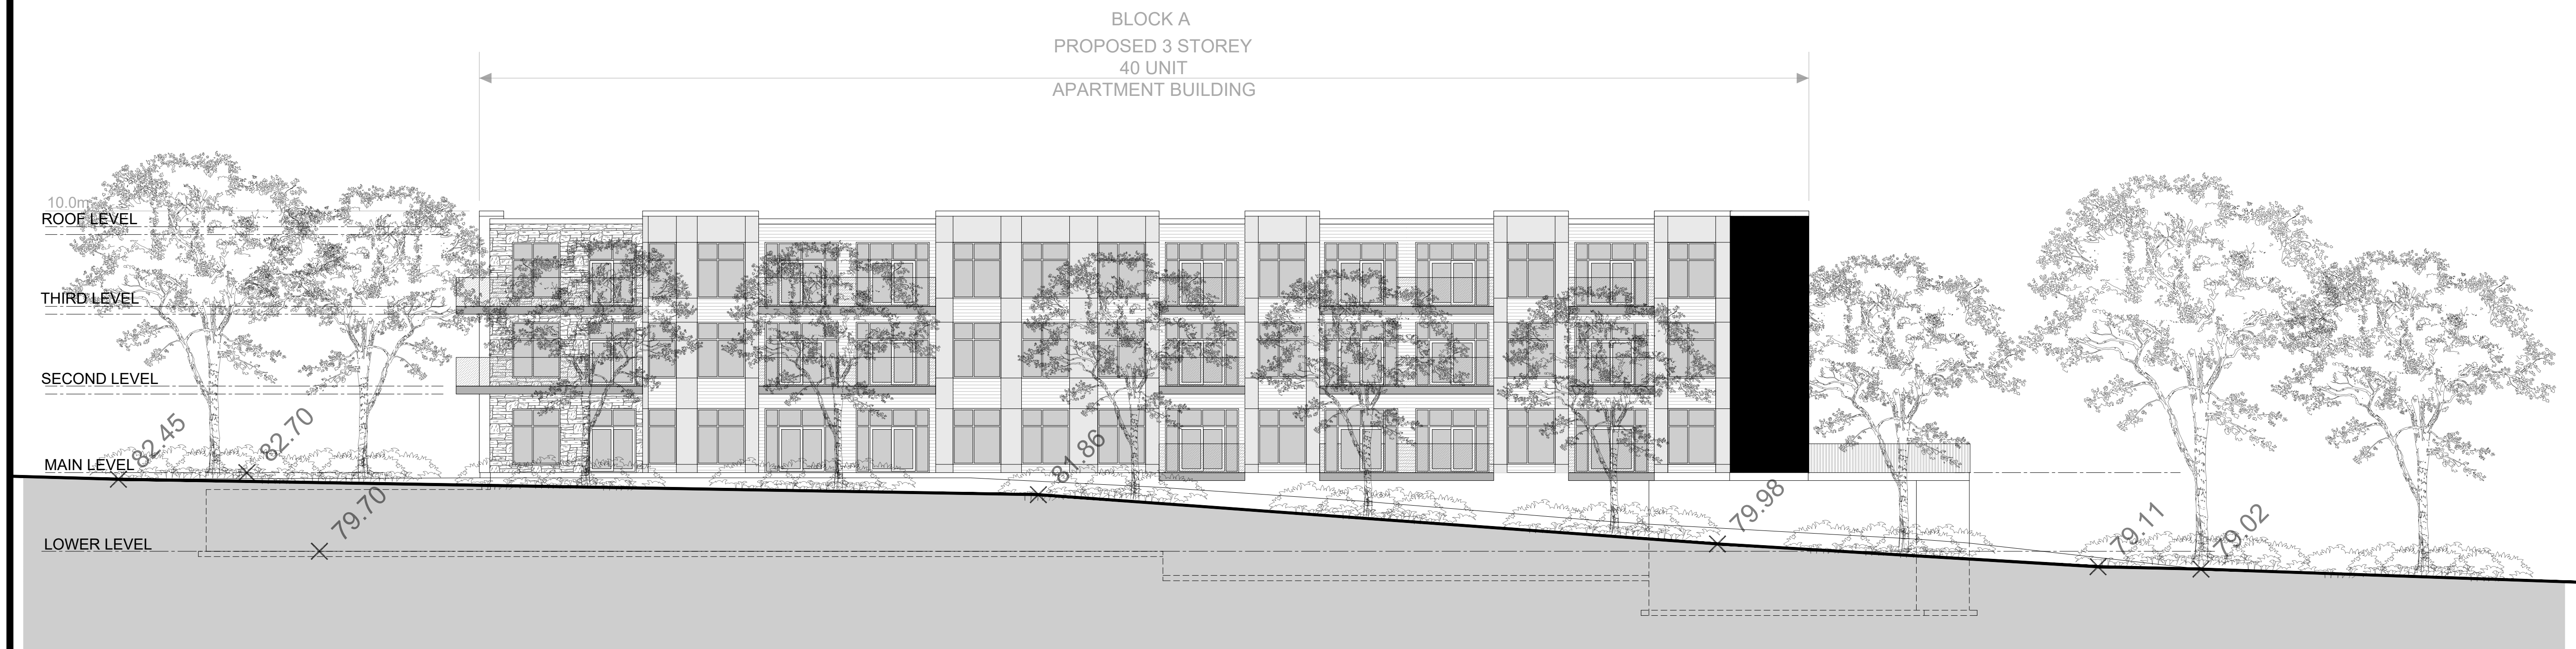

WEST ELEVATION BLOCK A

13			
12			
11			
10			
09			
08			
07			
06			
05			
04			
03			
02	FOR REVIEW	PE	APR. 09 2021
01	FOR REVIEW	PE	DEC. 15 2020
No.	REVISIONS	BY	DATE

NOT AUTHENTIC UNLESS SIGNED AND DATED



- STRUCTURAL
- MECHANICAL
- ELECTRICAL

DESIGNED BY:	DRAWN BY:	APPROVED BY:
P.E.	P.E.	P.E.

PROJECT

2308 and 2396  
CLEROUX CRESCENT  
OTTAWA

DRAWING TITLE

ELEVATIONS