
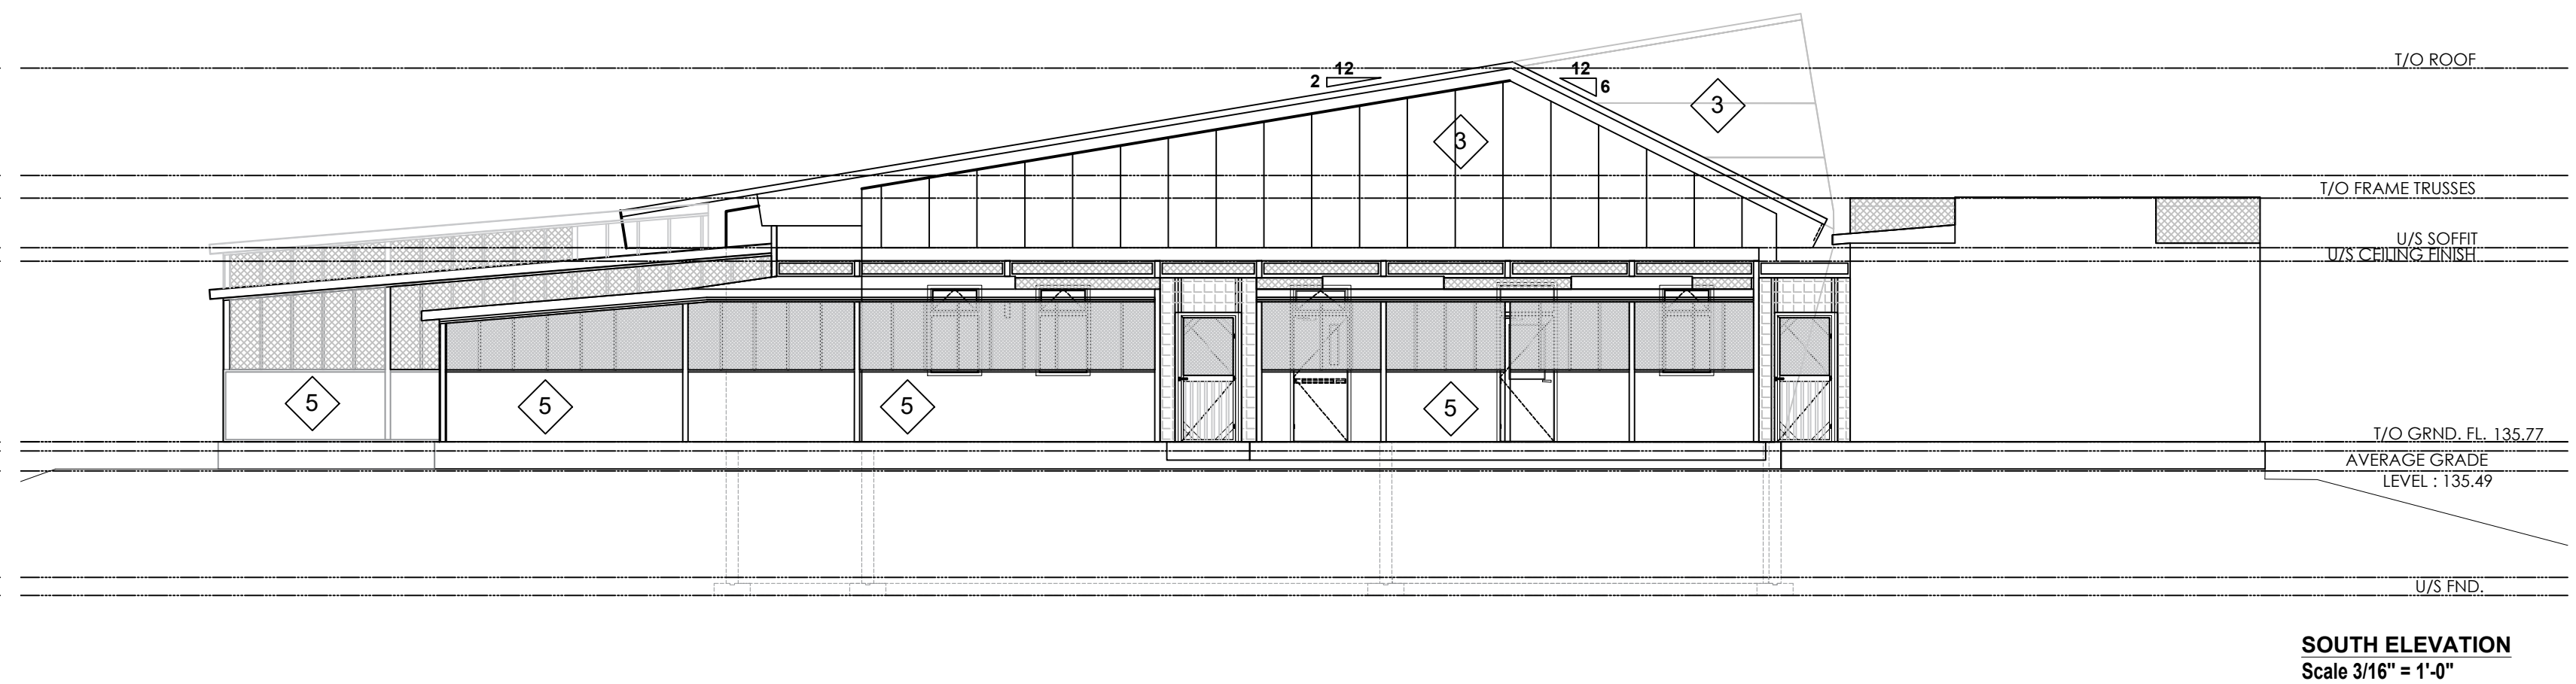
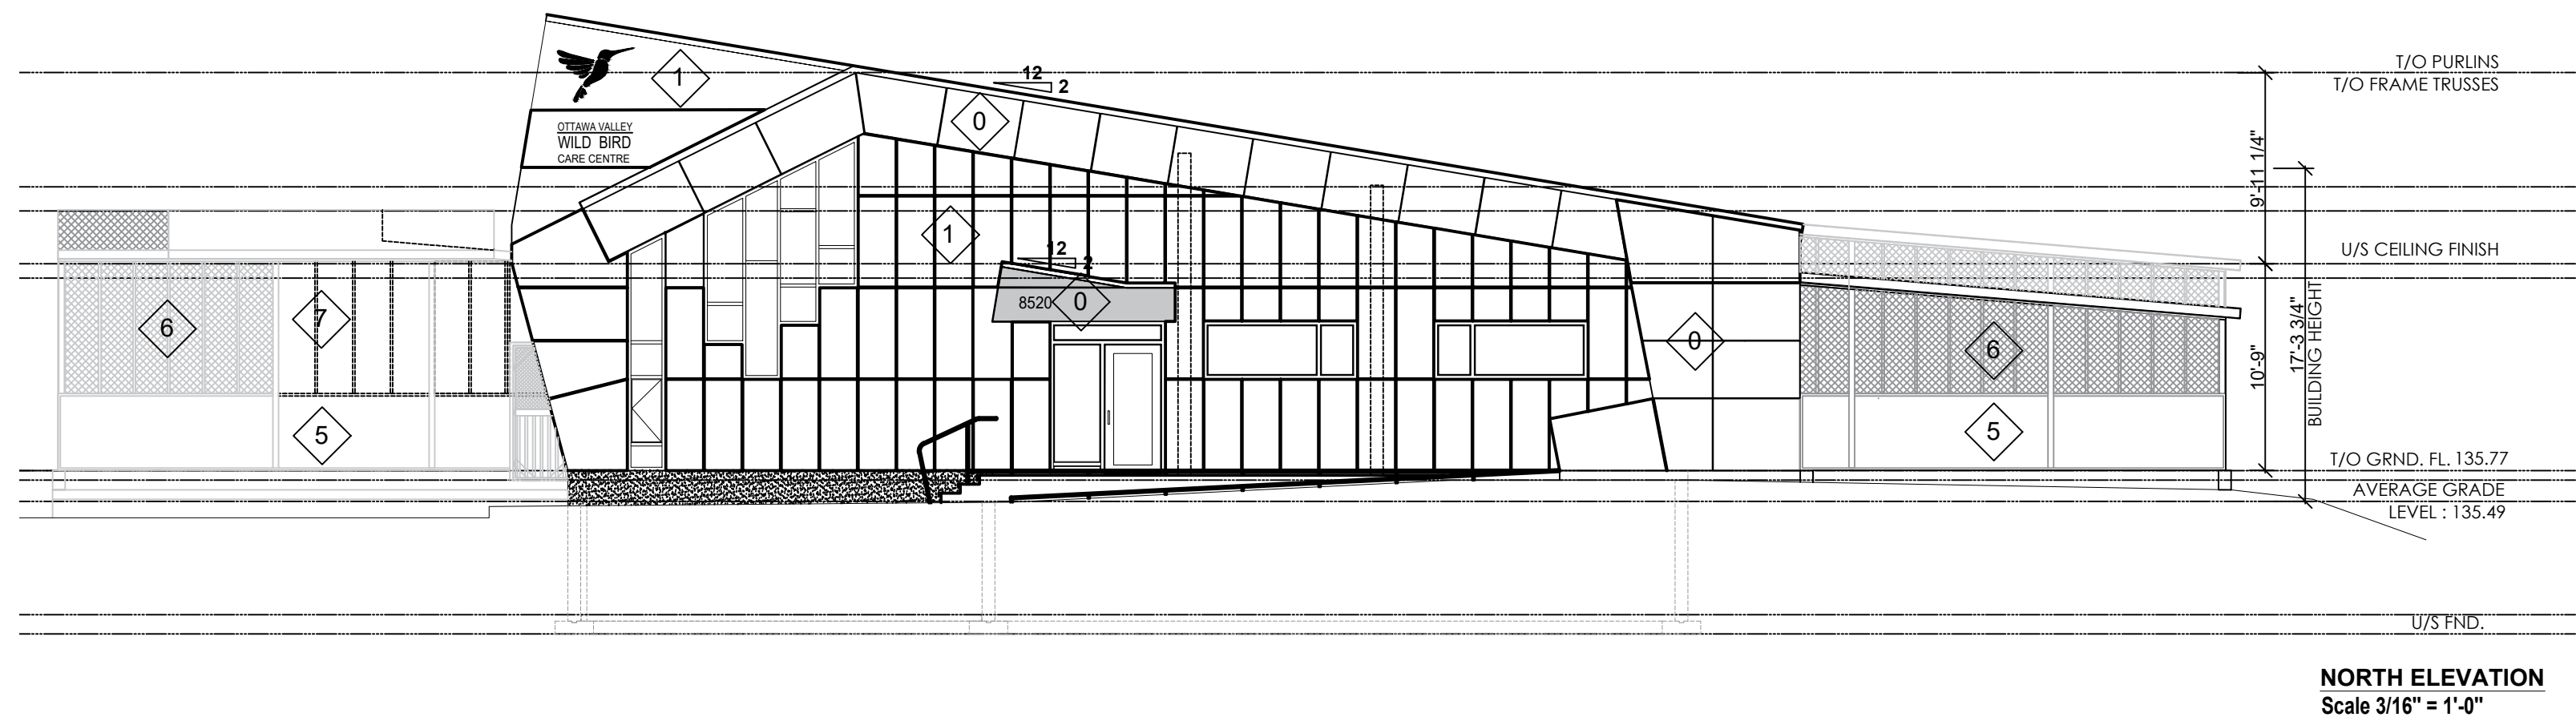


- LEGENDS:
- BUILDING:
- 0 36" x 60" ECO CLADDING PANEL, GRAY COLOR OR EQUIVALENT FROM NORSTEEL.
 - 1 24" x 60" ECO CLADDING PANEL, WHITE COLOR OR EQUIVALENT FROM NORSTEEL.
 - 2 4" NARROW PREFINISHED WOODGRAIN METAL PANELS (ALURA)
 - 3 36" WIDE NORSTEEL CLASSIC™ WALL PANEL, FOX GRAY COLOR.
 - 4 24 GAUGE STANDING SEAM ROOF PANELS (24 IN. WIDE X 3 IN. HIGH), FINISH/COLOR: (GALVALUME) GRAY.
- AVIARIES:
- 5 PVC PANELS, GRAY COLOR.
 - 6 BLACK MESH/SCREEN COMBO.
 - 7 FIBERGLASS CORRUGATED POLYCARBONATE PANELS, TRANSPARENT.

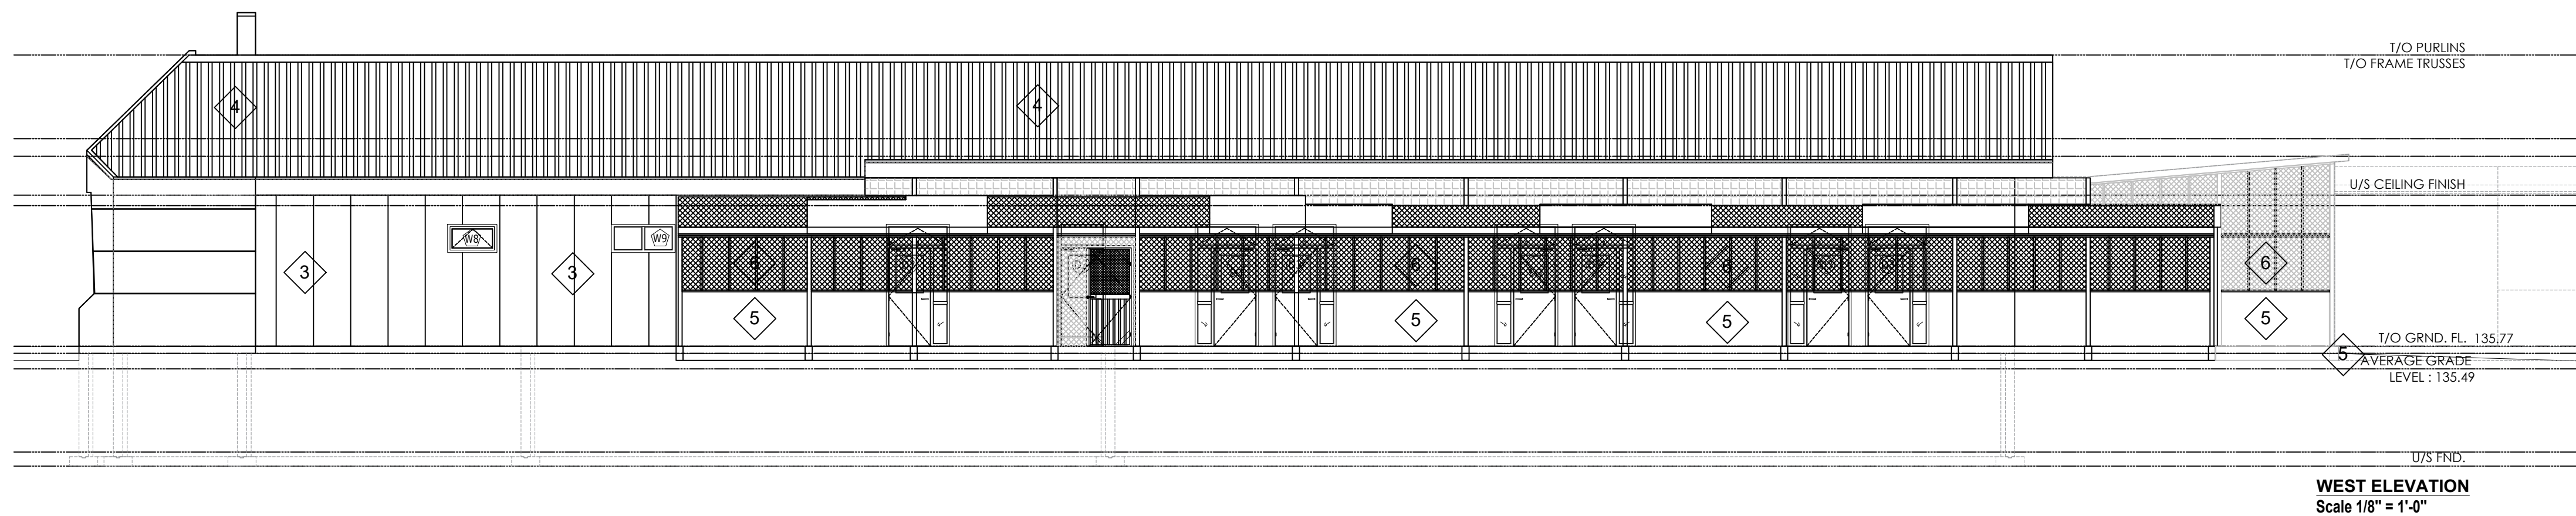


3D RENDERING

No	DATE	ISSUED FOR	App.	No	DATE	REVISION	App.
1	2020/06/18	SITE PLAN CONTROL	A.A.	1	2021/06/10	CITY COMMENTS	A.A.
2				2			
3				3			
4				4			
5				5			

Copyright Reserved
The Contractor shall verify and be responsible for all dimensions.
DO NOT scale the drawing - any errors or omissions shall be reported to ADAD Inc. without delay.
The Copyrights to all designs and drawings are the property of ADAD Inc. Reproduction or use for any purpose other than that authorized by ADAD Inc. is forbidden.

Legend

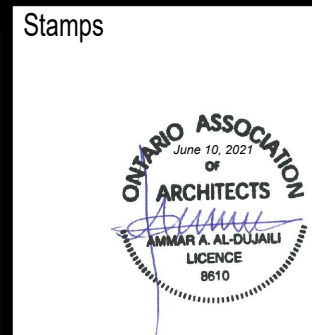

Project OTTAWA VALLEY WILD BIRD CARE CENTRE 8520 McArton Road, Ottawa, ON.			
Title ELEVATIONS	Drawn / A.Aldu.	Scale 1/8"=1'-0"	
Date: 2021/06/10	Revision: 1	Verif. / A.A.	Drawing # A-200