


- ABBREVIATIONS:
- U-1 UNIT TYPE 1
 - U-2 UNIT TYPE 2
 - U-3 UNIT TYPE 3
 - U-4 UNIT TYPE 4
 - U-5 UNIT TYPE 5
 - A-1 AMENITY 1
 - A-2 AMENITY 2
 - B BIKE PARKING & STORAGE
 - E ELECTRICAL ROOM
 - EL ELEVATOR MACHINE ROOM
 - GR GARBAGE ROOM
 - J JANITOR CLOSET
 - M MAINTENANCE ROOM
 - MC MECHANICAL CHASE
 - MP MECHANICAL PENTHOUSE
 - SR SPRINKLER ROOM
 - ST STORAGE ROOM
 - UR UTILITIES ROOM
 - UWR UNIVERSAL WASHROOM
 - V VESTIBULE

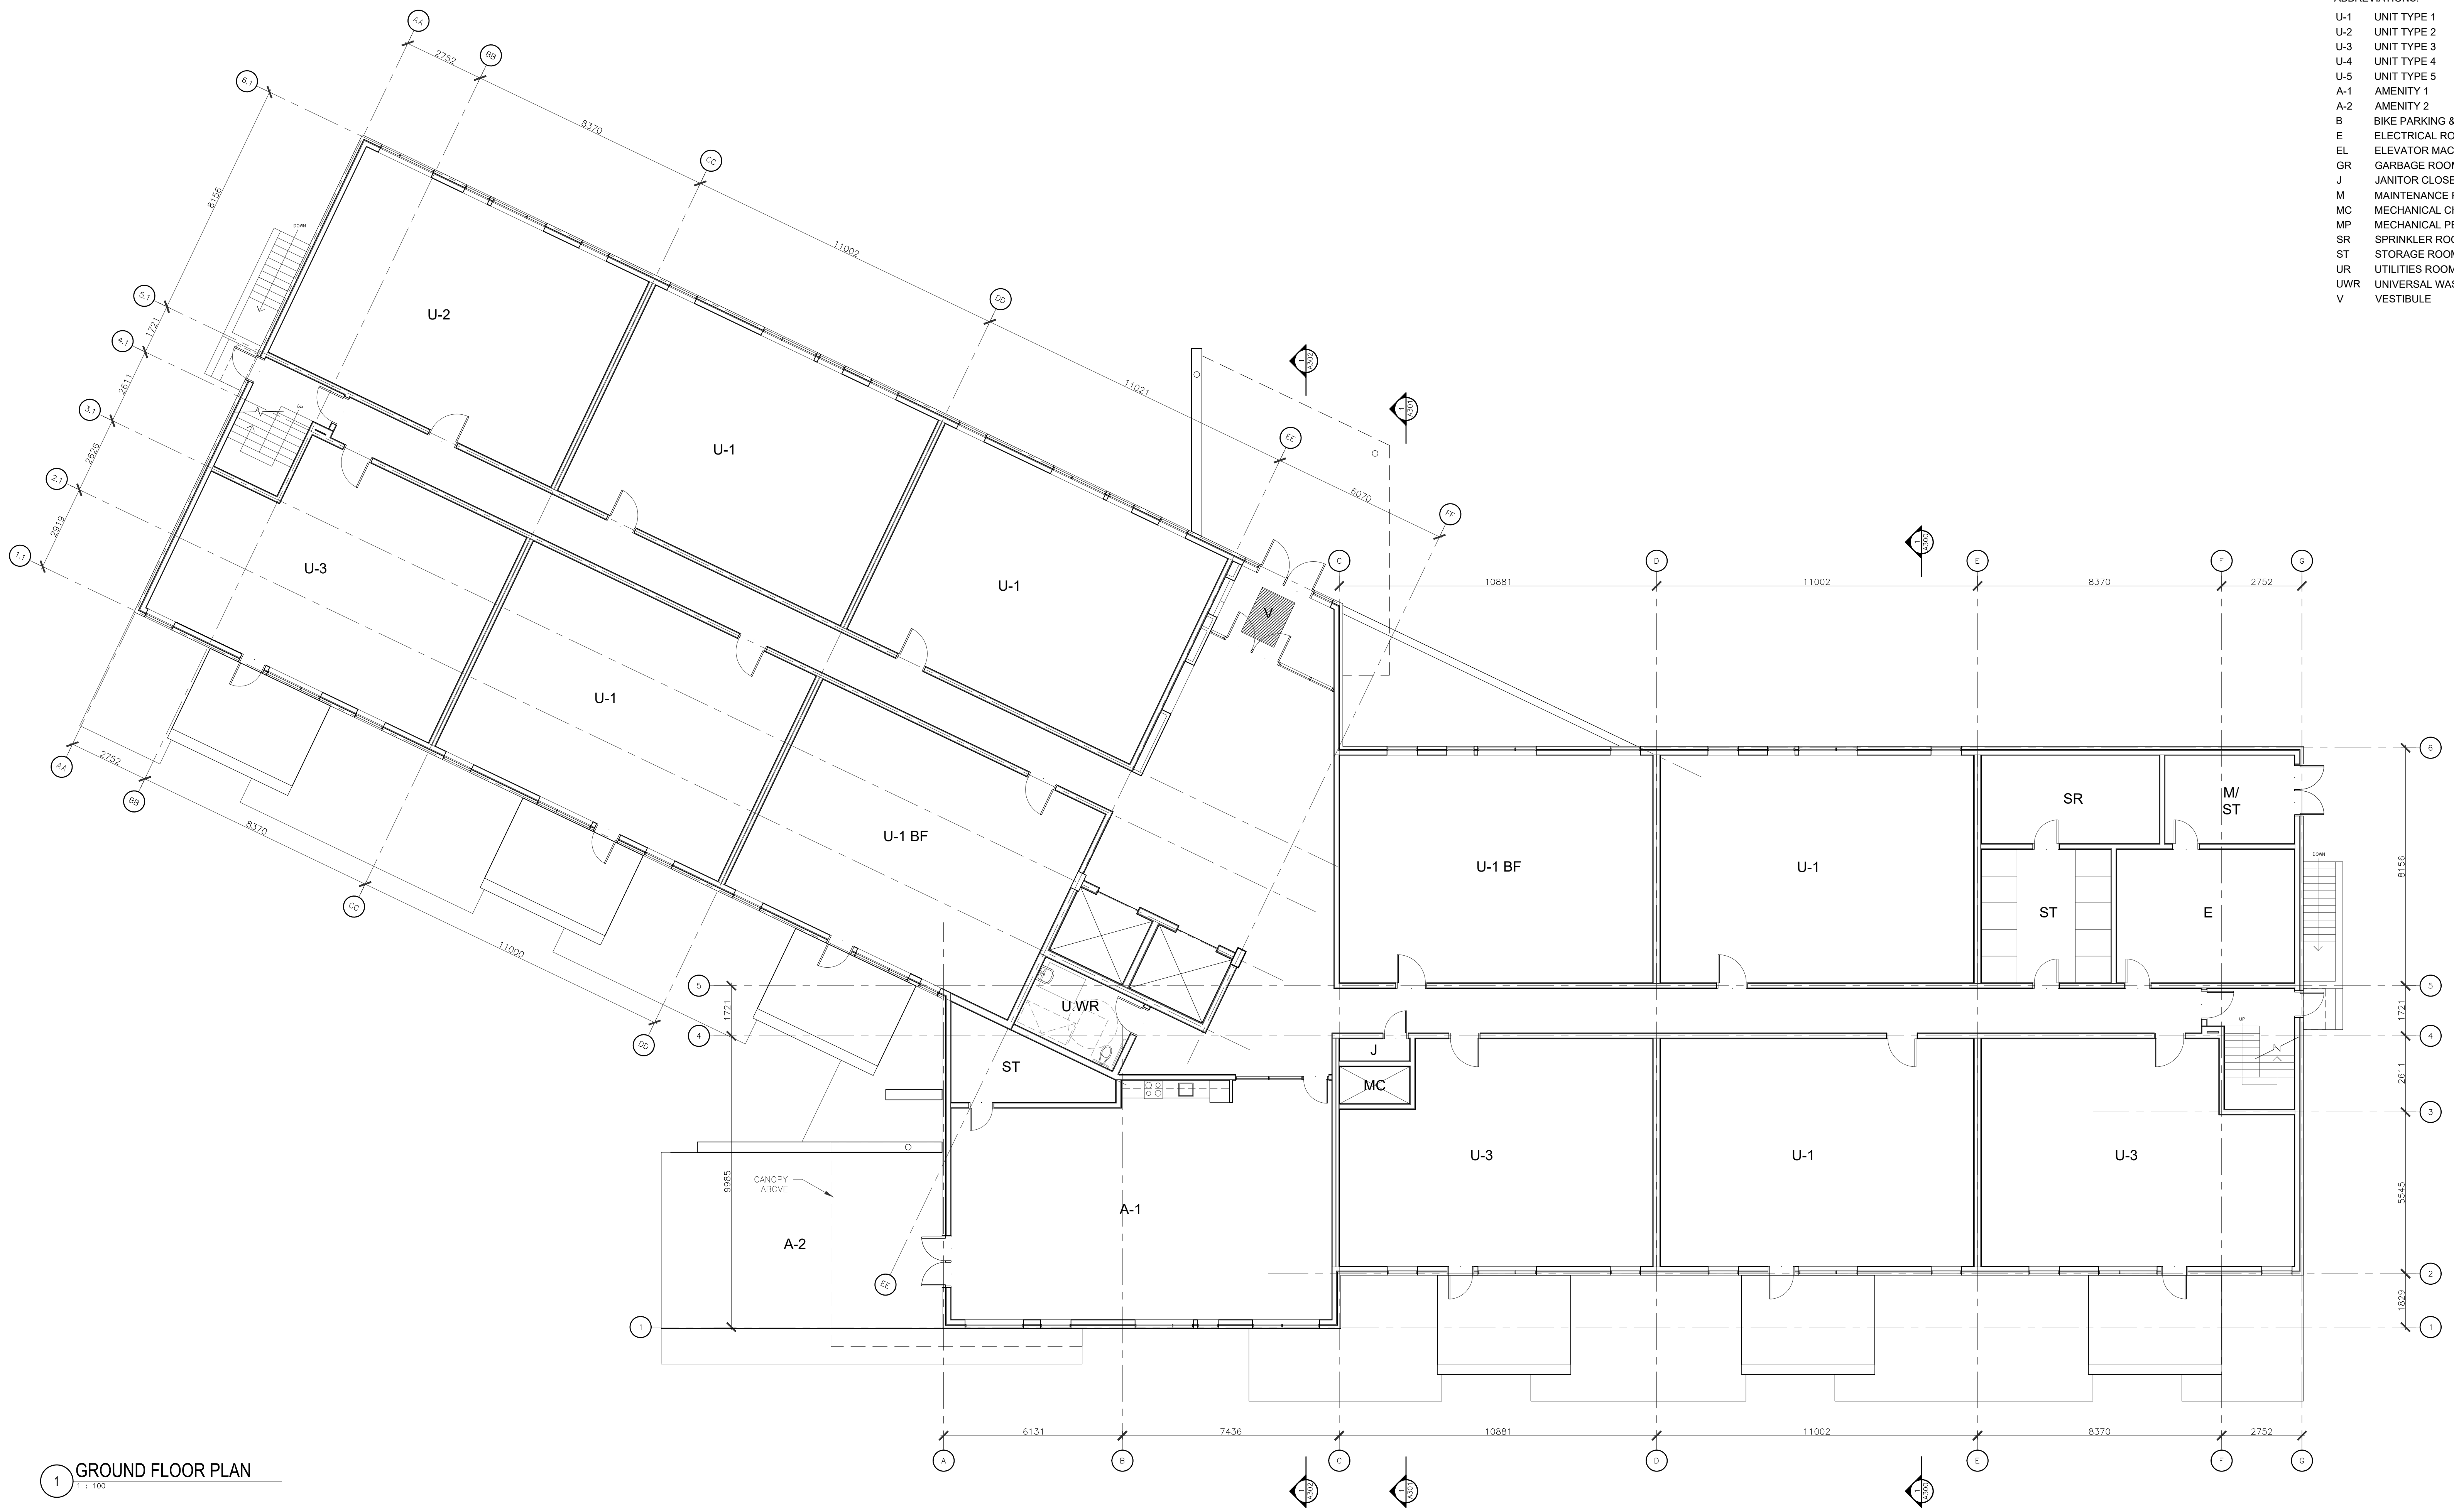

1 GROUND FLOOR PLAN
1 : 100

GENERAL NOTES
IT IS THE RESPONSIBILITY OF THE CONTRACTOR TO VERIFY ALL DIMENSIONS ON SITE AND REPORT ANY ERRORS AND OMISSIONS TO THE ARCHITECT. ALL CONTRACTORS MUST COMPLY WITH ALL PERTINENT CODES AND BY-LAWS. DO NOT SCALE DRAWINGS. THESE DRAWINGS MAY NOT BE USED FOR CONSTRUCTION UNTIL SIGNED. THIS DRAWING IS THE EXCLUSIVE PROPERTY OF COLIZZA BRUNI ARCHITECTURE INCORPORATED. COPYRIGHT RESERVED.

NO	REV DATE	REV DESCRIPTION
1	MAY 21, 2021	ISSUED FOR SITE PLAN CONTROL

PROJECT NAME
1055 KLONDIKE ROAD
53 UNIT APARTMENT
BUILDING
OTTAWA, ONTARIO

SCALE
AS NOTED
DRAWN BY
EA
DATE
5/21/21
PROJECT NO.
02920

DRAWING TITLE
GROUND
FLOOR PLAN

DRAWING NO.
A101



COLIZZA BRUNI
architecture