

CONSULTANT - SUB CONSULTANT

CONSULTANT - SUB CONSULTANT

SCALE



CLIENT REF. #

PROJECT

219-00058-03 ACCESS STORAGE
 LEGGETT DRIVE - BUILDING B





KEY PLAN

DISCLAIMER: THIS DRAWING AND DESIGN IS COPYRIGHT PROTECTED AND SHALL NOT BE REPRODUCED OR EXCEEDED WITHOUT WRITTEN PERMISSION BY ARCHITECTURE 49. THE CONTRACTOR SHALL CHECK AND VERIFY ALL DIMENSIONS AND UTILITY LOCATIONS AND REPORT ALL ERRORS AND OMISSIONS TO ARCHITECTURE 49 IMMEDIATELY. THIS DRAWING IS NOT TO BE SCALED.

REVISIONS FOR REVIEW

NO.	REVISION	DATE	DESCRIPTION

PROJECT NO.	219-00058-03	DATE	OCTOBER 25, 2021
ORIGINAL SCALE	As indicated	IF THIS BAR IS NOT	YOUR PLOTTING SCALE
DESIGNED BY:	J.C.	DRAWN BY:	AS
CHECKED BY:	ASB	DATE OF	
DISCIPLINE: ARCHITECTURAL			
TITLE: EXTERIOR ELEVATIONS			
SHEET NUMBER: A4.1			
DATE OF			

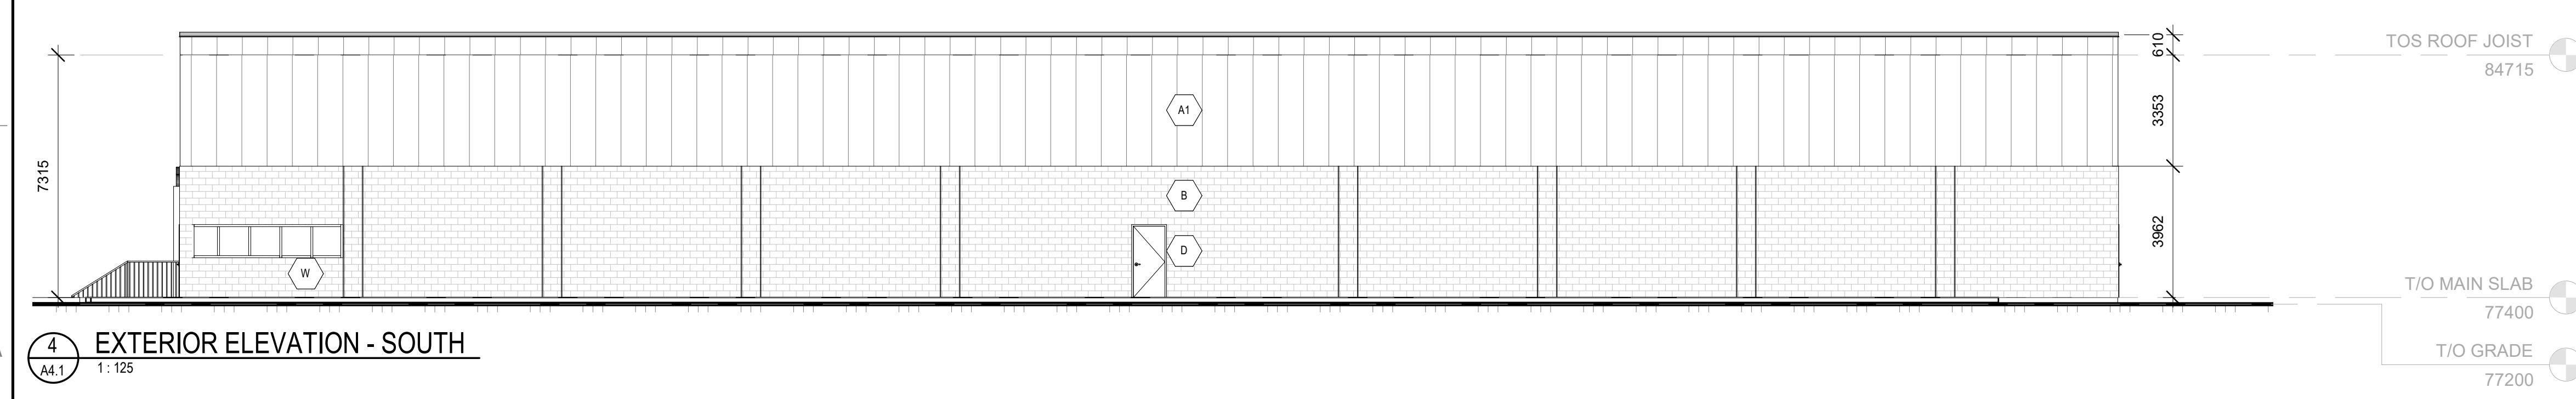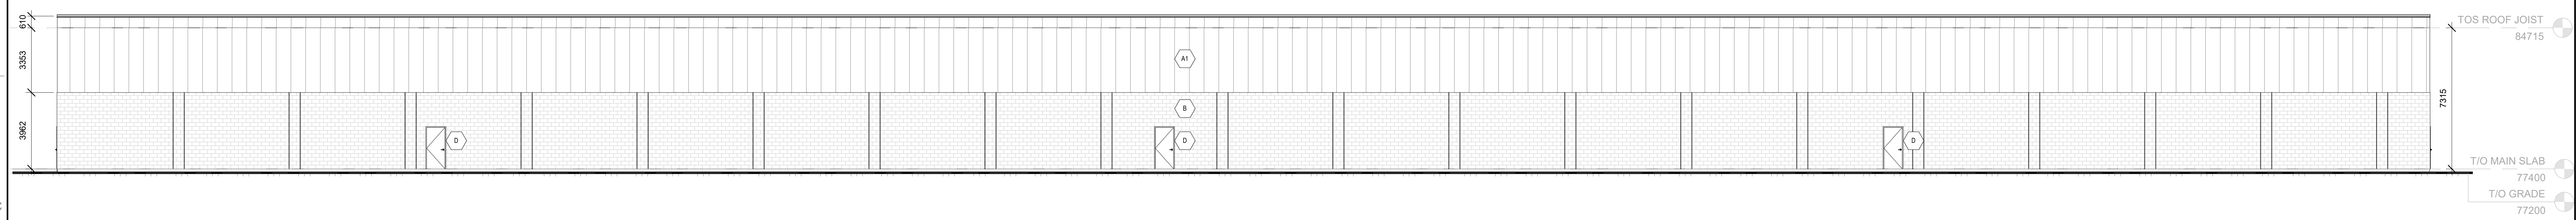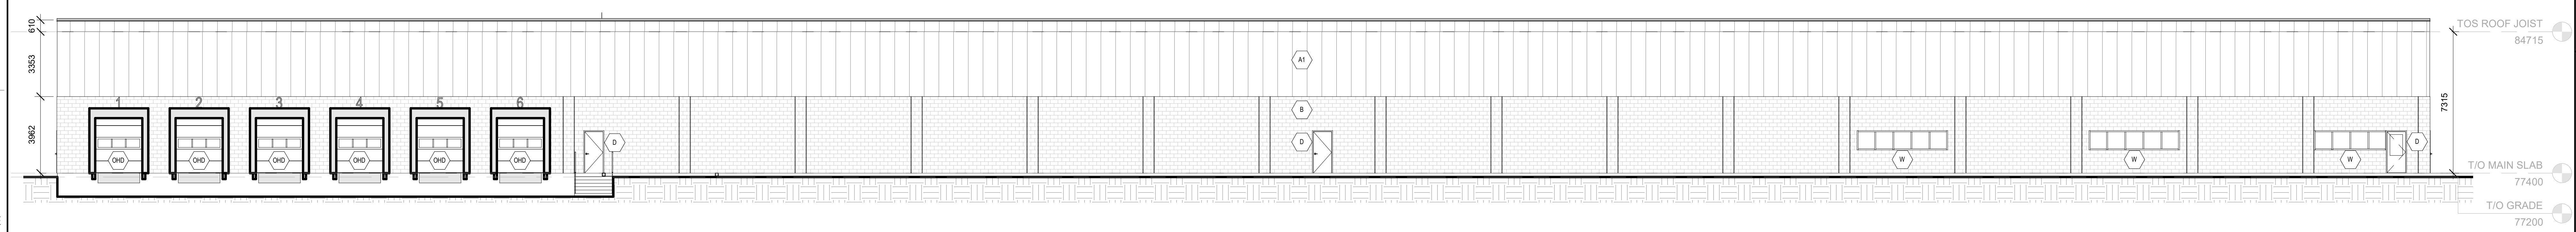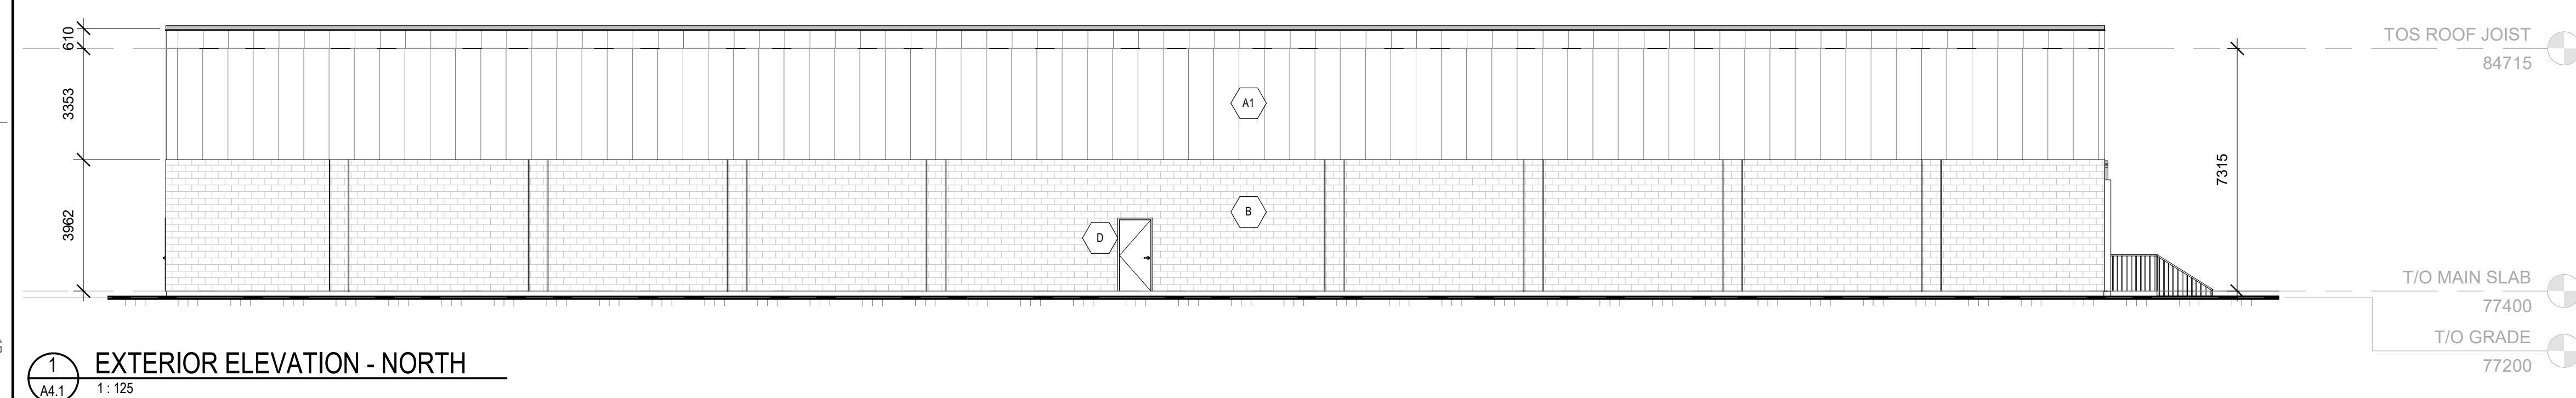

- LEGEND**
- A1 PRE-FINISHED INSULATED METAL PANELS
 - B MASONRY VENEER CLADDING
 - D EXTERIOR DOOR
 - OHG OVER HEAD DOOR CW DOCK SEALS, DOCK LEVELER AND DOCK BUMPERS
 - W ALUMINUM WINDOW