

DRAWING NOTES

- ①
- ②
- ③
- ④
- ⑤
- ⑥
- ⑦
- ⑧

NOTES


It is the responsibility of the appropriate contractor to check and verify all dimensions on site and report all errors and omissions to the Architect.
 All contractors must comply with all pertinent codes and by-laws.
 Do not scale drawings.
 This drawing may not be used for construction until signed by the Architect.
 Copyright reserved.

LOCATION MAP



LEGAL DESCRIPTION

PART OF LOTS 17 AND 18
 REGISTERED PLAN 23
 CITY OF OTTAWA

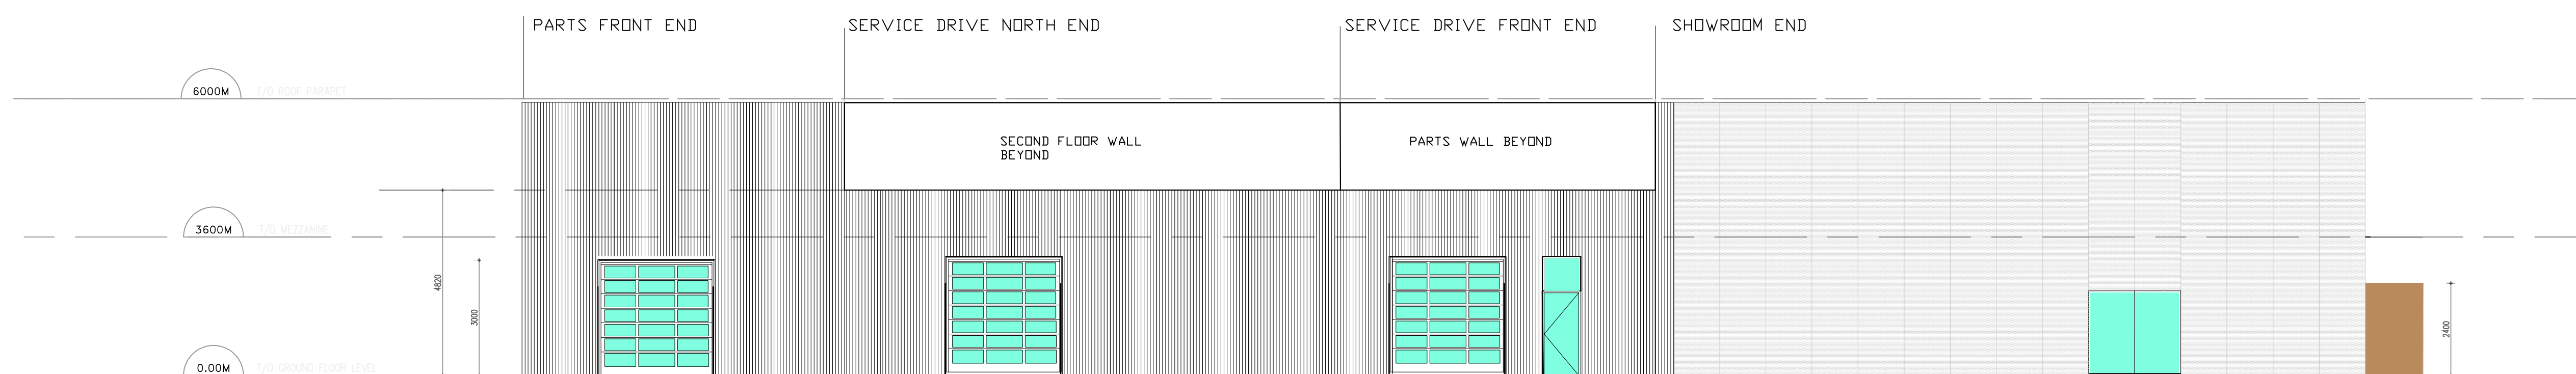

NORTH ELEVATION (UNFOLDED)

1 NORTH ELEVATION UNFOLDED
 A008 SCALE: 1:100

1	12 OCT. 2021	ISSUED FOR REVIEW
no.	date	revision

Stamp:	

brian k. clark
A.R.C.H.I.T.E.C.T
 141 Catherine Street, Suite 102
 Ottawa, Ontario K2P 1C3
 TEL: (613) 238-7412 • FAX: 238-1799
 Email: bkclarkarchitect@on.aibn.com


Project:
 VOLVO ST. LAURENT
 1300 MICHAEL STREET
 OTTAWA, ONTARIO

OTTAWA ONTARIO

Drawing:
 NORTH ELEVATION

Project No.	Drawn By:	Scale:
1811	DC	1 : 100

North Arrow:	Date:
	12-OCT-2021

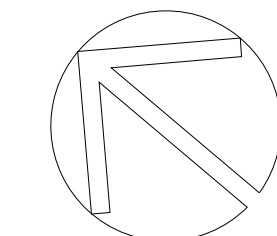	A003
---	------