
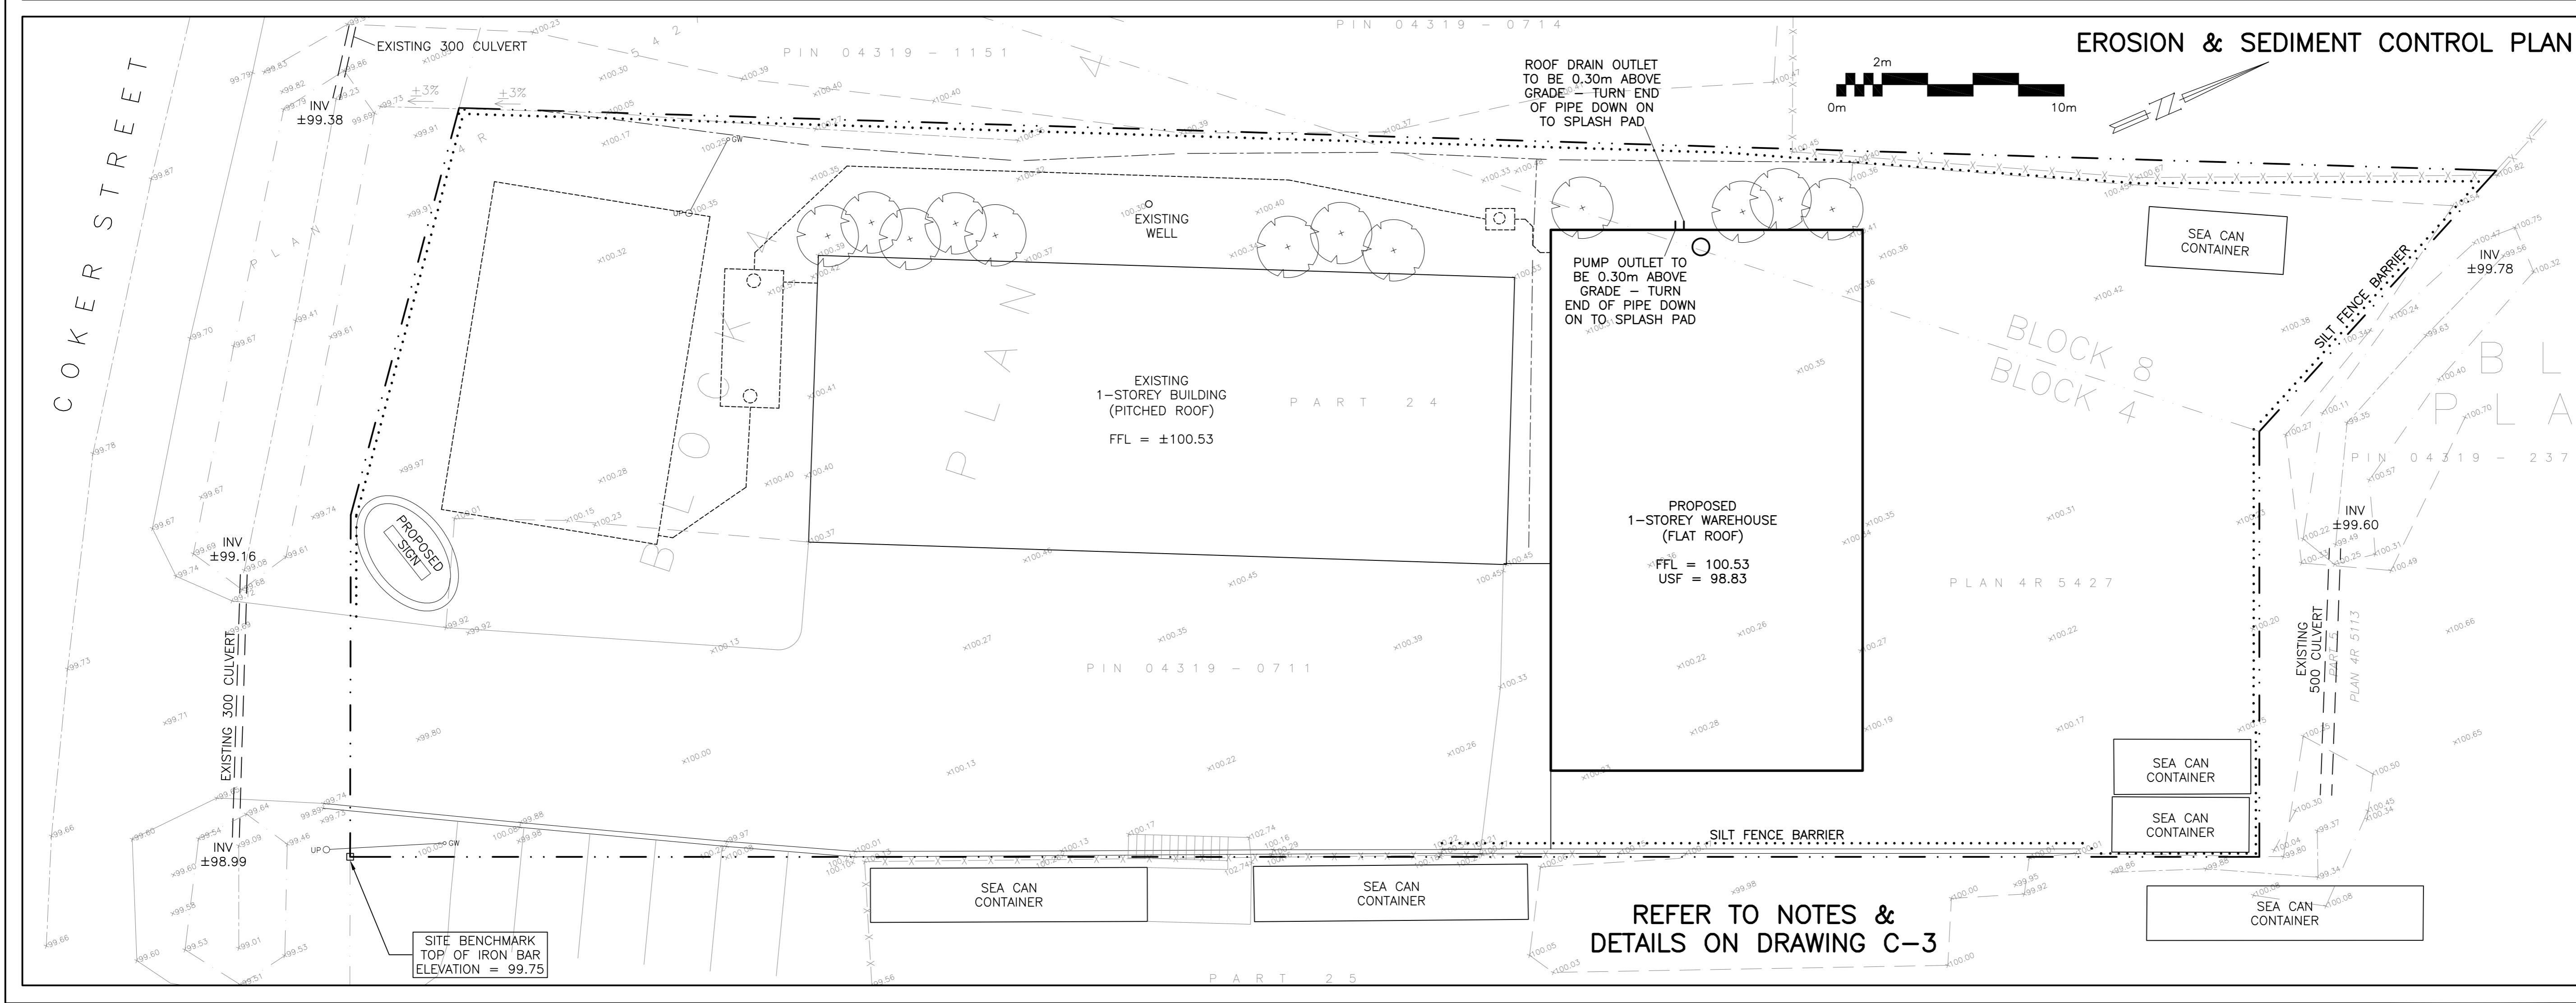


**LEGEND**

- FFL FINISHED FLOOR ELEVATION
- USF UNDERSIDE OF FOOTING
- PROPERTY LINE
- SAN SANITARY SEWER
- WS/WM WATER SERVICE/WATERMAIN
- EXISTING GRADE ELEVATION
- PROPOSED GRADE ELEVATION
- PROPOSED SLOPE OF GRADE
- CENTERLINE OF SWALE
- SILT FENCE BARRIER
- ASPHALT PAVEMENT
- GRANULAR PAVEMENT
- LANDSCAPE

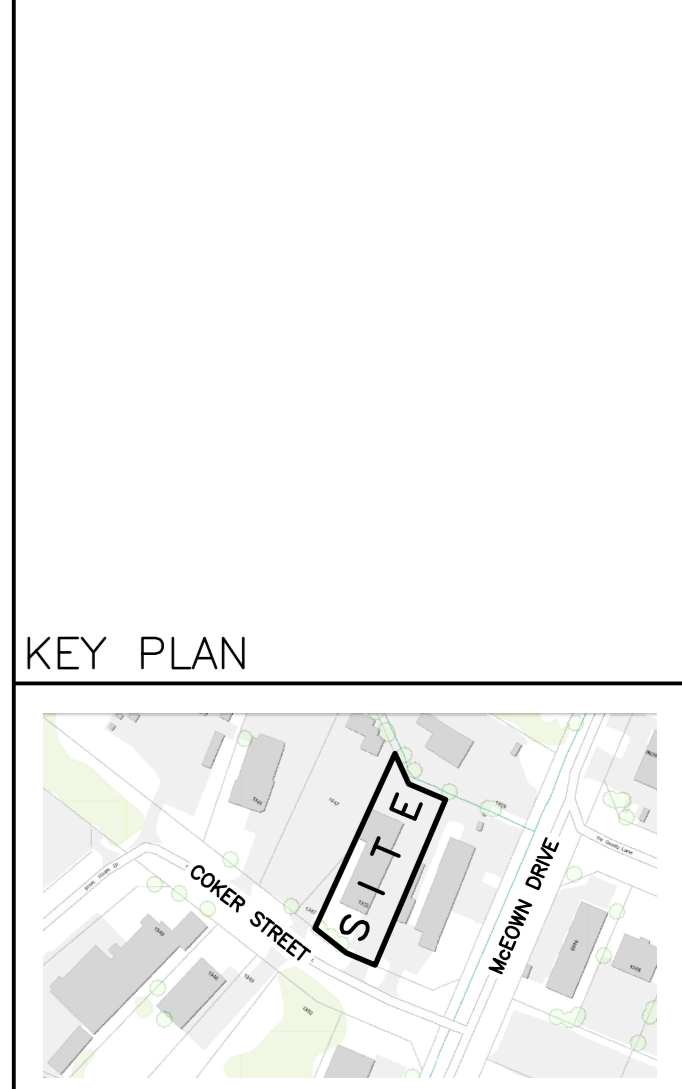


No.	DATE	REVISION
2	MAR 7-22	ISSUED FOR APPROVAL
1	FEB 15-22	ISSUED FOR COORDINATION

**D. B. GRAY ENGINEERING INC.**  
 Stormwater Management - Grading & Drainage - Storm & Sanitary Sewers - Watermain  
 700 Long Point Circle 613-425-8044  
 Ottawa, Ontario d.gray@dbgrayengineering.com

Project  
**PROPOSED 1-STORY WAREHOUSE**  
**1353 COKER STREET**  
 OTTAWA, ONTARIO

Drawing Title  
**GRADING PLAN AND EROSION & SEDIMENT CONTROL PLAN**

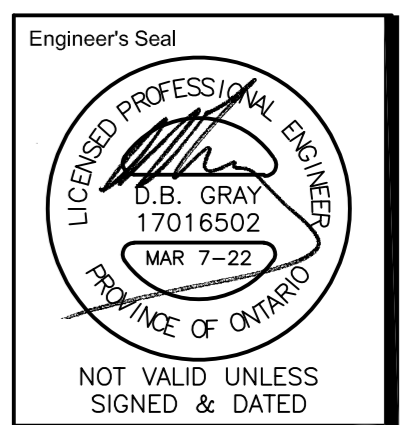

Drawn D.B.G.  
 H. Scale 1:150  
 V. Scale  
 Date FEB 15-22  
 Job No. 20127  
 Drawing No.  
**C-2**  
 of 4

NOT VALID UNLESS SIGNED & DATED