

DRAWING NOTES, L101



- 01 FINISHED GRADE.
- 02 EXISTING SUBGRADE. SCARIFY SUBGRADE OF PLANTING BED.
- 03 TOPSOIL. COMPACT TO ELIMINATE AIR POCKETS AND PREVENT SETTLEMENT.
- 04 75mm DEPTH MULCH. PULL BACK MULCH FROM BASE OF TRUNK OR STEMS. ENSURE THAT MULCH COVERS ALL EXPOSED SOIL.
- 05 ROOTBALL SET ON WELL COMPACTED TOPSOIL, RAISED AT CENTRE.
- 06 PERFORM REQUIRED PRUNING TO APPROVAL OF PROJECT MANAGER, AND REMOVE ALL NURSERY TAGS ONCE APPROVED.
- 07 MIN. 2400mm LONG STAKE SECURE WITH TIE, ALLOWING SLACK. STAKE BEYOND EDGE OF ROOT BALL. REMOVE AT END OF WARRANTY PERIOD.
- 08 ROOTBALL SET WITH TOP OF ROOT FLARE AT 50mm ABOVE SURROUNDING FINISHED GRADE TO ALLOW FOR SETTLEMENT.
- 09 WIRES, BINDING AND BURLAP REMOVED FROM TOP 2/3 OF ROOTBALL.
- 10 BUILT UP AREA TO PROVIDE 100mm HIGH SAUCER (25mm SOIL MIX AND 75mm MULCH). REMOVE POTS COMPLETELY FROM POTTED STOCK.
- 11 FOR PLANT SPECIES, REFER TO PLANT SCHEDULE.
- 12 FOR PLANT SPACING, REFER TO PLANT SCHEDULE.
- 13 TOP OF ROOT BALL TO BE AT FINISHED GRADE.
- 14 NEW TOPSOIL.
- 15 NEW GRASS OR PLANTING BED, REFER TO L100.
- 16 NON-WOVEN GEOTEXTILE.
- 17 COMPACTED STONE DUST.
- 18 COMPACTED SUBGRADE.
- 19 NEW DEPRESSED CURB, HEIGHT TO BE 0-6mm.
- 20 NEW CAUTION TACTILE WALKING SURFACE INDICATOR (TWSI).
- 21 PROVIDE 1.5m CURB TRANSITION FROM DEPRESSED CURB TO BARRIER CURB.

CLIENT LOGO: **FASTFRATE CBRE**

KEY PLAN:

RECORD OF REVISIONS:

NO.	REVISION	DATE
1	REVISED FOR SITE PLAN APPROVAL	2022-06-09
2	REVISED FOR SITE PLAN APPROVAL	2021-12-14
3	ISSUED FOR SITE PLAN APPROVAL	2021-08-13

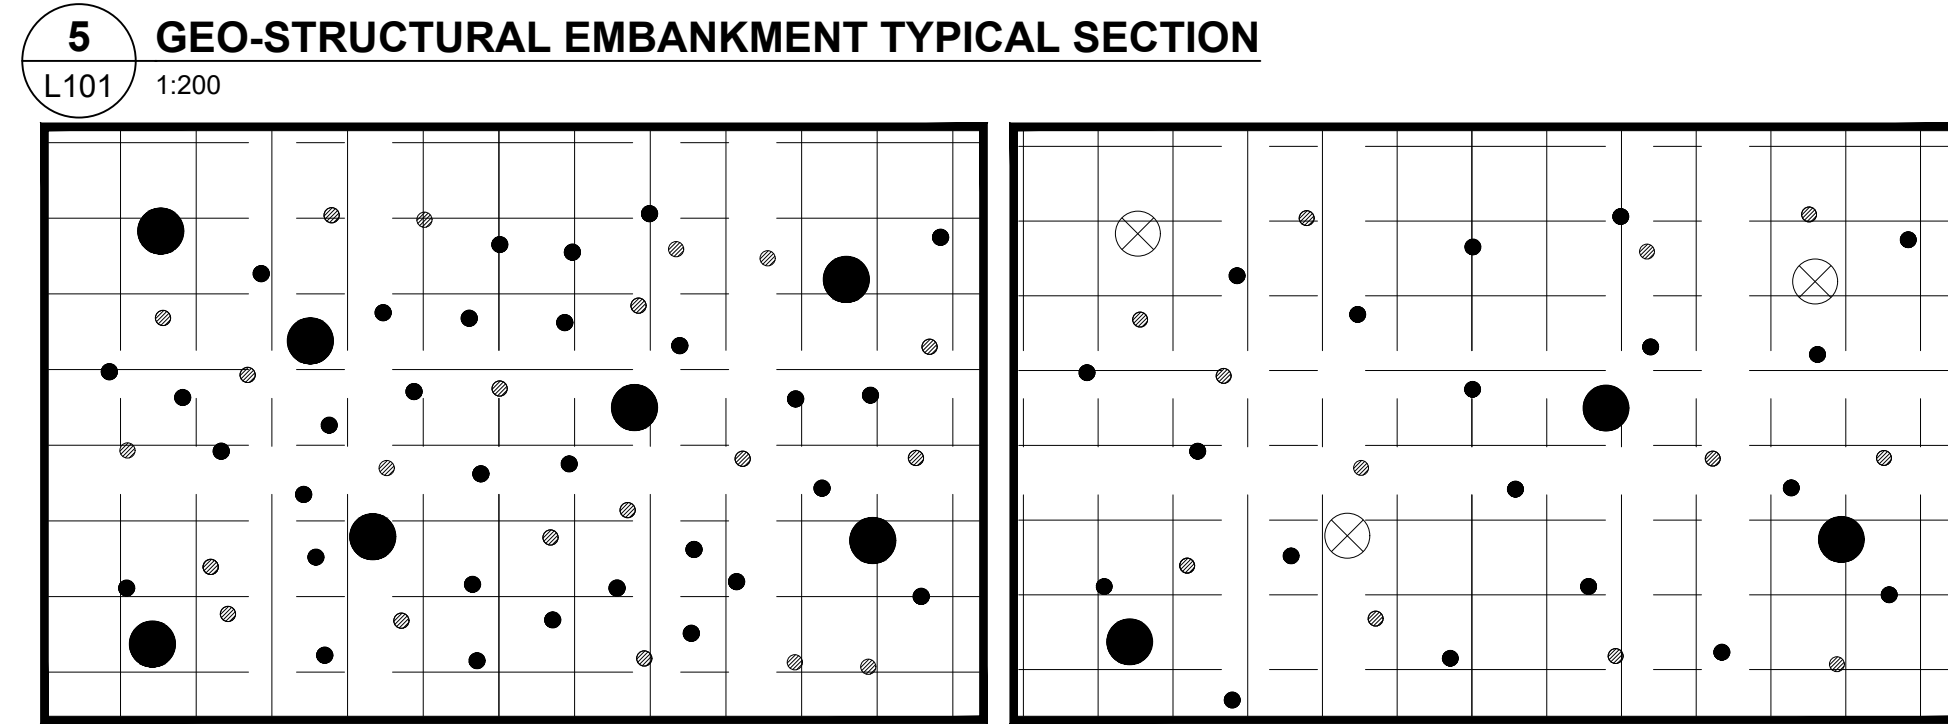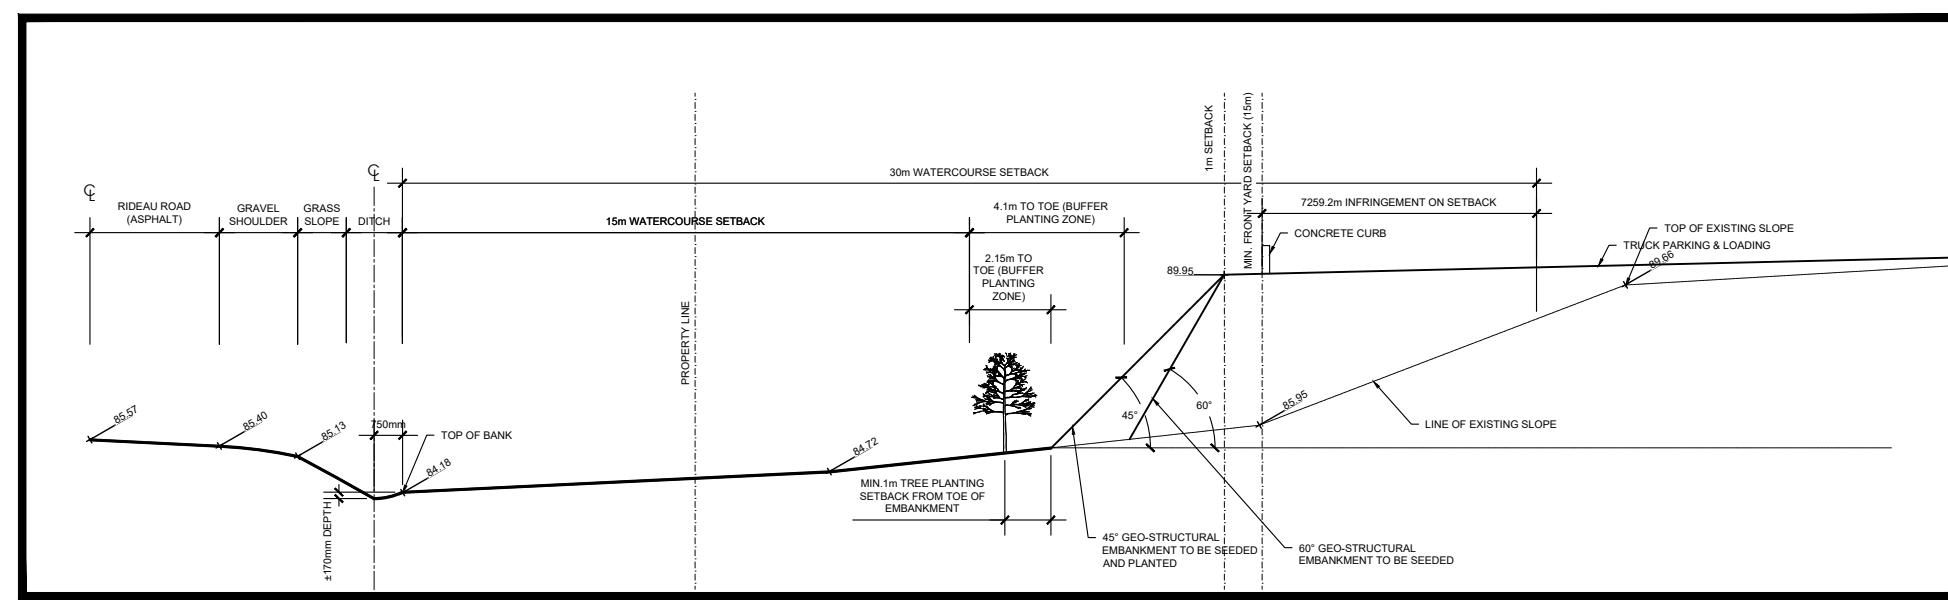

SITE PLANTING SCHEDULE



SYMBOL	QUANTITY	BOTANICAL NAME	COMMON NAME	SPACING	SIZE	CONDITION
<b>DECIDUOUS TREES</b>						
AC	2	ACER RUBRUM 'AUTUMN SPIRE'	AUTUMN SPIRE RED MAPLE		50mm CAL.	B&B.
AL	3	AMELANCHIER LAEVIS (MULTI-STEM)	ALLEGHENY SERVICEBERRY		50mm CAL.	B&B.
AR	3	ACER RUBRUM	RED MAPLE		50mm CAL.	B&B.
OV	5	OSTRYA VIRGINIANA	IRONWOOD		50mm CAL.	B&B.
PT	7	POPULUS TREMULOIDES	TREMBLING ASPEN		50mm CAL.	B&B.
PV	8	PRUNUS VIRGINIANA	COMMON CHOKECHERRY		50mm CAL.	B&B.
TA	1	THUJA AMERICANA	BASSWOOD		50mm CAL.	B&B.
<b>CONIFEROUS TREES</b>						
AB	5	ABIES BALSAMEA	BALSAM FIR		250cm HT.	B&B.
JV	3	JUNIPERUS VIRGINIANA	EASTERN RED CEDAR		250cm HT.	B&B.
PA	1	PICEA ABIES	NORWAY SPRUCE		250cm HT.	B&B.
PG	2	PICEA GLAUCA	WHITE SPRUCE		250cm HT.	B&B.
PR	2	PINUS RESINOSA	RED PINE		250cm HT.	B&B.
TO	10	THUJA OCCIDENTALIS	EASTERN WHITE CEDAR		250cm HT.	B&B.
<b>DECIDUOUS SHRUBS</b>						
Co	3	CORNUS ALTERNIFOLIA	PAGODA DOGWOOD		100cm	3 GAL POT
DI	109	DIERILLA LONICERA	BUSH HONEYSUCKLE		100cm	3 GAL POT
Ri	71	ROSA RUIGOSA 'HANSA'	HANSA ROSE		100cm	3 GAL POT
Sd	65	SYRINGA X 'PRESTONIAE' DONALD WYMAN	DONALD WYMAN LILAC		150cm	5 GAL POT
SI	37	SYRINGA X 'PRESTONIAE' ISABELLA	ISABELLA LILAC		150cm	5 GAL POT
Sp	53	SYRINGA PETALA 'MISS KIM'	MISS KIM LILAC		120cm	5 GAL POT
<b>CONIFEROUS SHRUBS</b>						
Jh	45	JUNIPERUS HORIZONTALIS 'COMPACT ANDORRA'	COMPACT ANDORRA JUNIPER		180cm	3 GAL POT

BUFFER ZONE PLANTING SCHEDULE

SYMBOL	QUANTITY	BOTANICAL NAME	COMMON NAME	SPACING	SIZE	CONDITION
<b>DECIDUOUS TREES</b>						
AR	5	ACER RUBRUM	RED MAPLE		40mm CAL.	B&B.
AS	6	ACER SACCHARINUM	SUGAR MAPLE		40mm CAL.	B&B.
BP	4	BETULA PAPPYRIFERA	WHITE BIRCH		40mm CAL.	B&B.
CC	4	CARPINUS CAROLINIANA	AMERICAN HORNBEAM		40mm CAL.	B&B.
CR	6	CRATAEGUS CRUGGALLI VAR. INERMIS	HAWTHORN		40mm CAL.	B&B.
FG	6	FAGUS GRANDIFOLIA	AMERICAN BEECH		40mm CAL.	B&B.
<b>CONIFEROUS TREES</b>						
TO	4	THUJA OCCIDENTALIS	EASTERN WHITE CEDAR		200mm HT.	B&B.

VEGETATED RETAINING WALL PLANTING SCHEDULE

SYMBOL	QUANTITY	BOTANICAL NAME	COMMON NAME	SPACING	SIZE	CONDITION
<b>UPPER PLANTING ZONE - DECIDUOUS SHRUBS</b>						
Am	32	ARONIA MELANOCARPA	BLACK CHOKECHERRY	2m O/C	50cm	3GAL POT
DI	124	DIERILLA LONICERA	BUSH HONEYSUCKLE	1m O/C	50cm	3GAL POT
Rd	124	RHUS AROMATICA	FRAGRANT SUMAC	1m O/C	50cm	3GAL POT
<b>LOWER PLANTING ZONE - DECIDUOUS SHRUBS</b>						
Co	10	CORNUS AMERICANA	AMERICAN HAZELNUT	3m O/C	50cm	3GAL POT
Po	34	PHYSCOCARPUS OPULEFOLIUS	COMMON NINEBARK	1.5m O/C	50cm	3GAL POT
Sc	20	SAMBUCUS CANADENSIS	AMERICAN ELDERBERRY	2m O/C	50cm	3GAL POT
VI	10	VIBURNUM LENTAGO	NANNYBERRY	3m O/C	50cm	3GAL POT

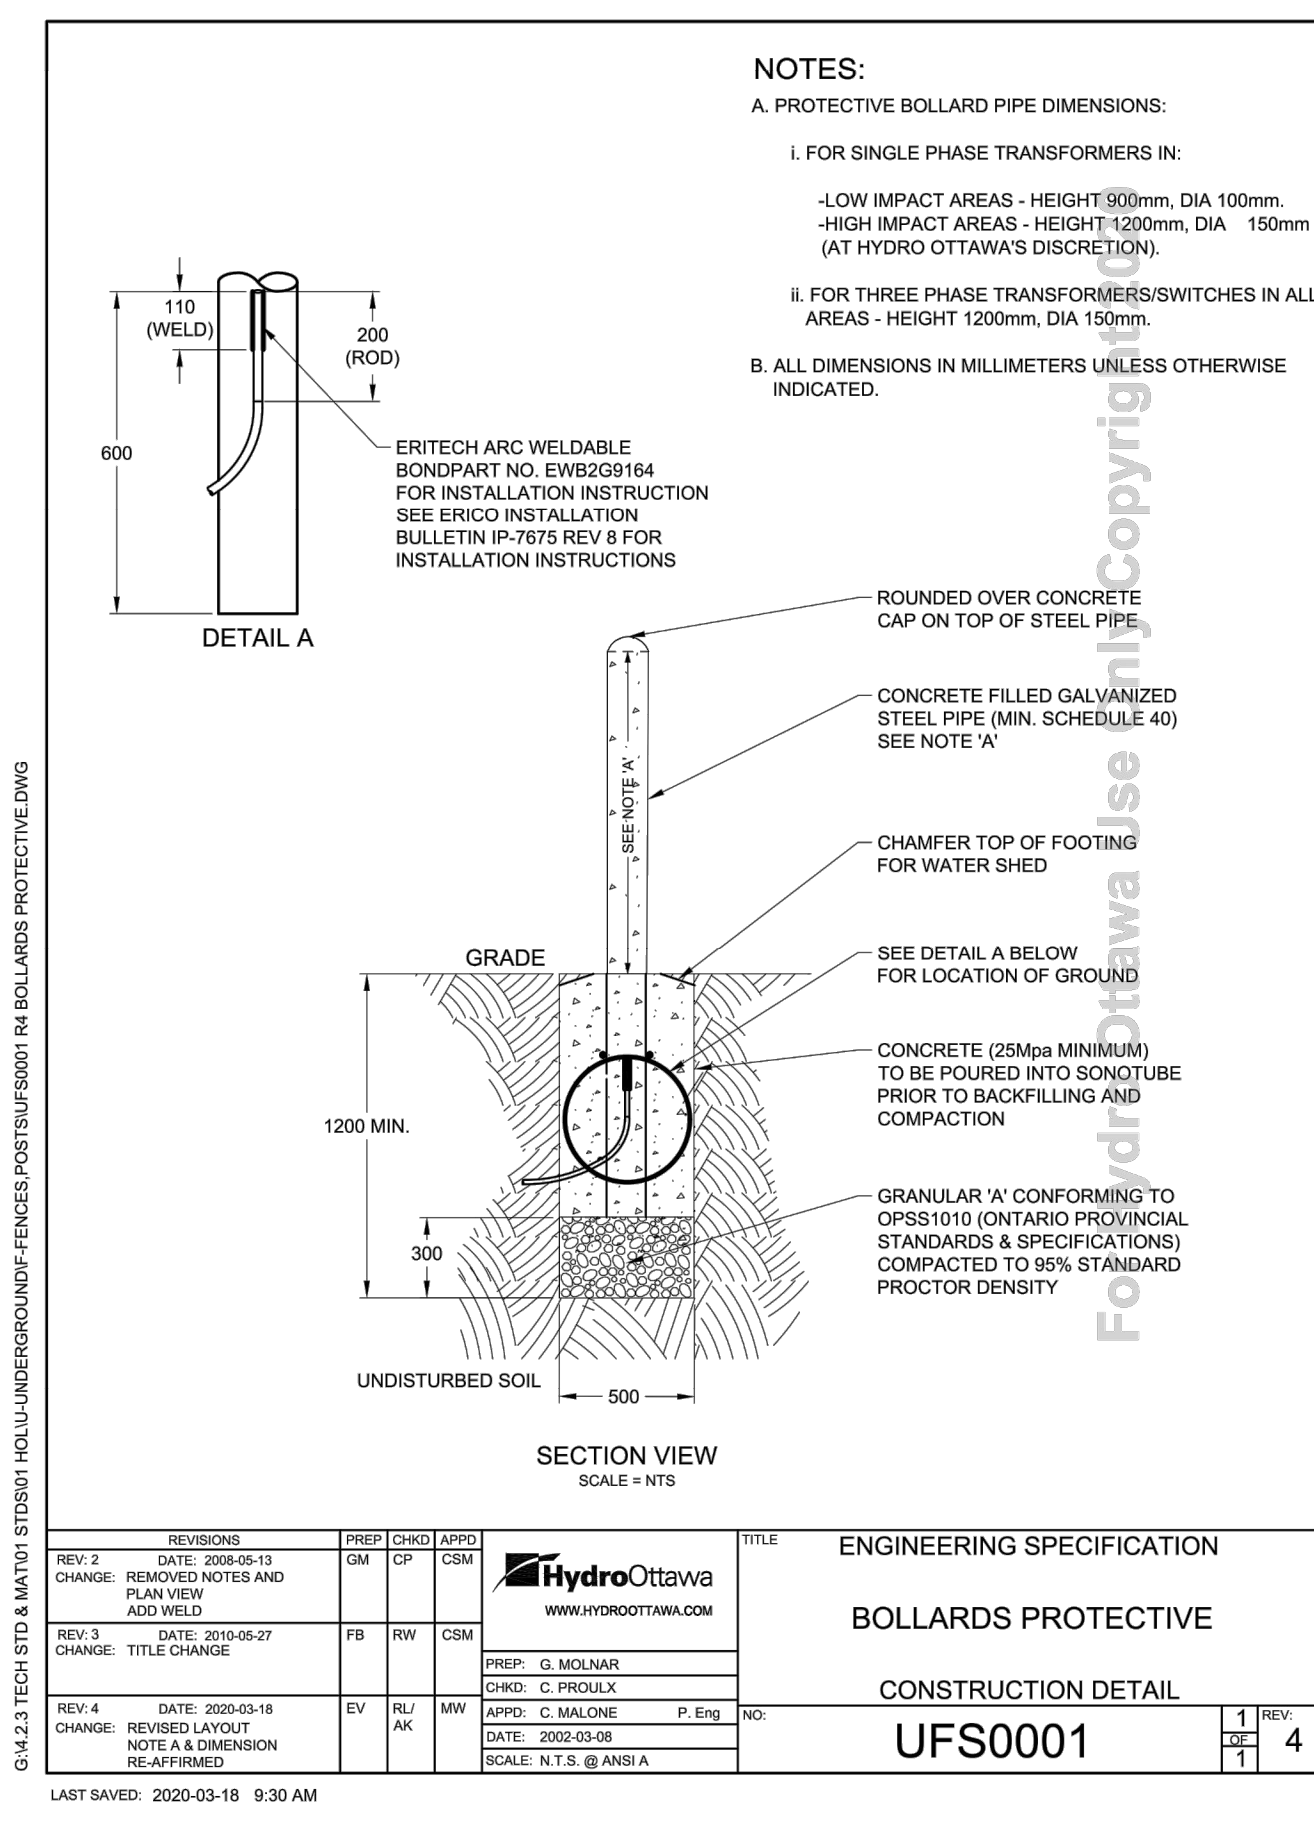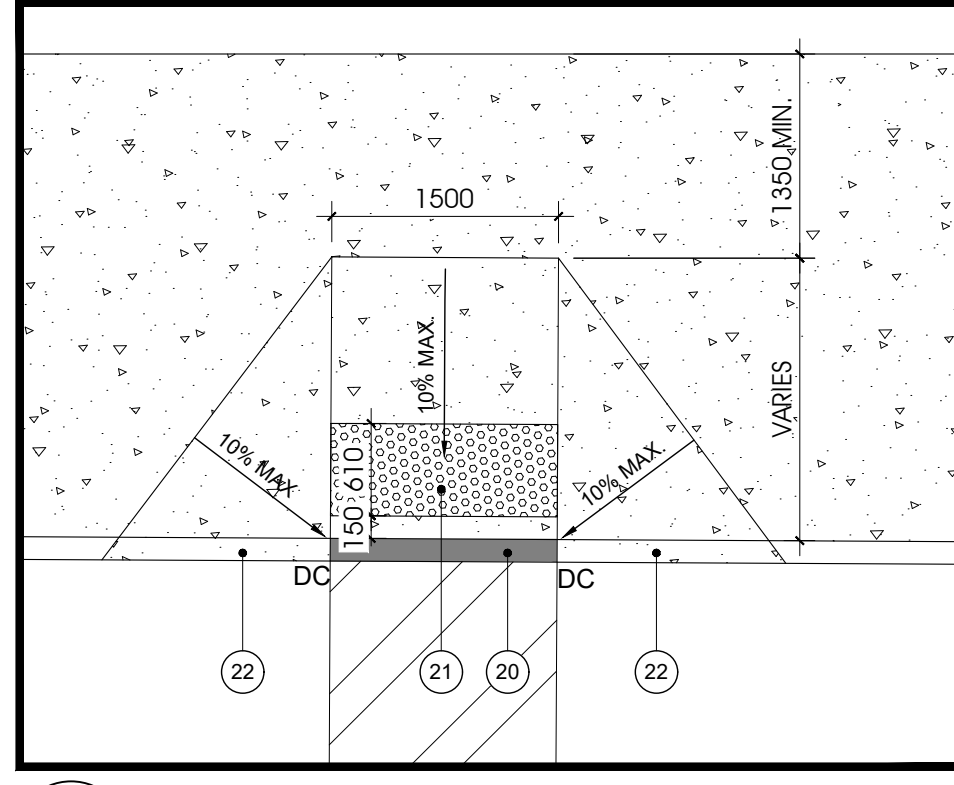

REV.	DATE	DESCRIPTION	BY	CHKD	APPD
REV 1	2020-03-13	ISSUED FOR CONSTRUCTION	CP	CSM	
REV 2	2020-03-13	REMOVED NOTES AND PLAN FIELD	CP	CSM	
REV 3	2019-01-27	TITLE CHANGE	FB	RV	CSM
REV 4	2020-03-18	REVISED LAYOUT NOTE A & DIMENSION RE-APPROVED	EV	RV	MAK

HydroOttawa  
www.hydroottawa.com

ENGINEERING SPECIFICATION  
BOLLARDS PROTECTIVE

CONSTRUCTION DETAIL  
UFS0001

SCALE: N.T.S. @ ANSIA

DATE: 2020-03-18 9:30 AM

CIVITAS GROUP  
ARCHITECTURE & LANDSCAPE ARCHITECTURE

CIVITAS ARCHITECTURE INC.  
14 CHAMBERLAIN AVENUE, SUITE 101  
OTTAWA, ON  
CANADA K1S 1V9  
WWW.CIVITAS-INC.CA

1-613-742-7482

PROJECT TITLE:  
**NEW WAREHOUSE & CROSS DOCK FACILITY**

301 SOMME STREET,  
OTTAWA, ON

DRAWING TITLE:  
**LANDSCAPE ASSEMBLIES & DETAILS**

DRAWN BY: J.T.  
DATE: 2022-06-09  
REVIEWED BY: S.PARENT  
APPROVED BY: D.MATICHUK  
PRINT DATE: 2022-06-09  
ISSUED DATE: 2022-06-09

DRAWING NUMBER:  
**L101**

REVISION NUMBER:  
**2**

CLIENT PROJECT #:  
**2001**

DO NOT SCALE THE DRAWINGS. USE FIGURE DIMENSIONS ONLY. THE CONTRACTOR IS RESPONSIBLE FOR VERIFYING ALL DIMENSIONS AND NOTIFYING THE ARCHITECT OF ANY DISCREPANCIES BEFORE CONSTRUCTION COMMENCES. THE DRAWING IS TO BE READ IN CONJUNCTION WITH ALL STRUCTURAL, MECHANICAL, ELECTRICAL, CIVIL AND OTHER CONSULTANT DRAWINGS. THIS DRAWING SHALL NOT BE USED FOR CONSTRUCTION PURPOSES UNLESS SIGNED BY THE ARCHITECT. COPYRIGHT RESERVED. ALL PARTS OF THIS DRAWING ARE THE EXCLUSIVE PROPERTY OF THE ARCHITECT AND SHALL NOT BE USED WITHOUT THE EXPRESSED PERMISSION FROM THE ARCHITECT.