

THESE DRAWINGS ARE NOT TO BE SCALED.
ALL DIMENSIONS MUST BE VERIFIED BY CONTRACTOR PRIOR
TO COMMENCEMENT OF ANY WORK. ANY DISCREPANCIES
MUST BE REPORTED DIRECTLY TO SRN ARCHITECTS INC.

NO.	DATE	ISSUED FOR
1	05-JUL-22	FOR CLIENT REVIEW

ADDITIONAL NOTES:

**PRELIMINARY, NOT FOR
CONSTRUCTION**
ALL AREAS CALCULATIONS ARE
PRELIMINARY

NO.	DATE	REVISION COMMENT

SRN
ARCHITECTS
8395 JANE STREET, SUITE 203
VAUGHAN, ONTARIO L4K 5Y2
PHONE: 905-417-5515 FAX: 905-417-5517

© SRN ARCHITECTS INC. 2020


CLIENT:
Minto Communities Canada
200-180 Kent Street
Ottawa, Ontario K1P 0B6

PROJECT:
Barrhaven Town Centre - Anthem
Ottawa, Ontario

DRAWING TITLE:
LOWER FLOOR PLAN

DATE: 2022-07-04 SCALE: 3/16"=1'-0"
DRAWN BY: AB CHECKED BY: GR

PROJECT NUMBER: **S21001**
DRAWING NUMBER: **A1**

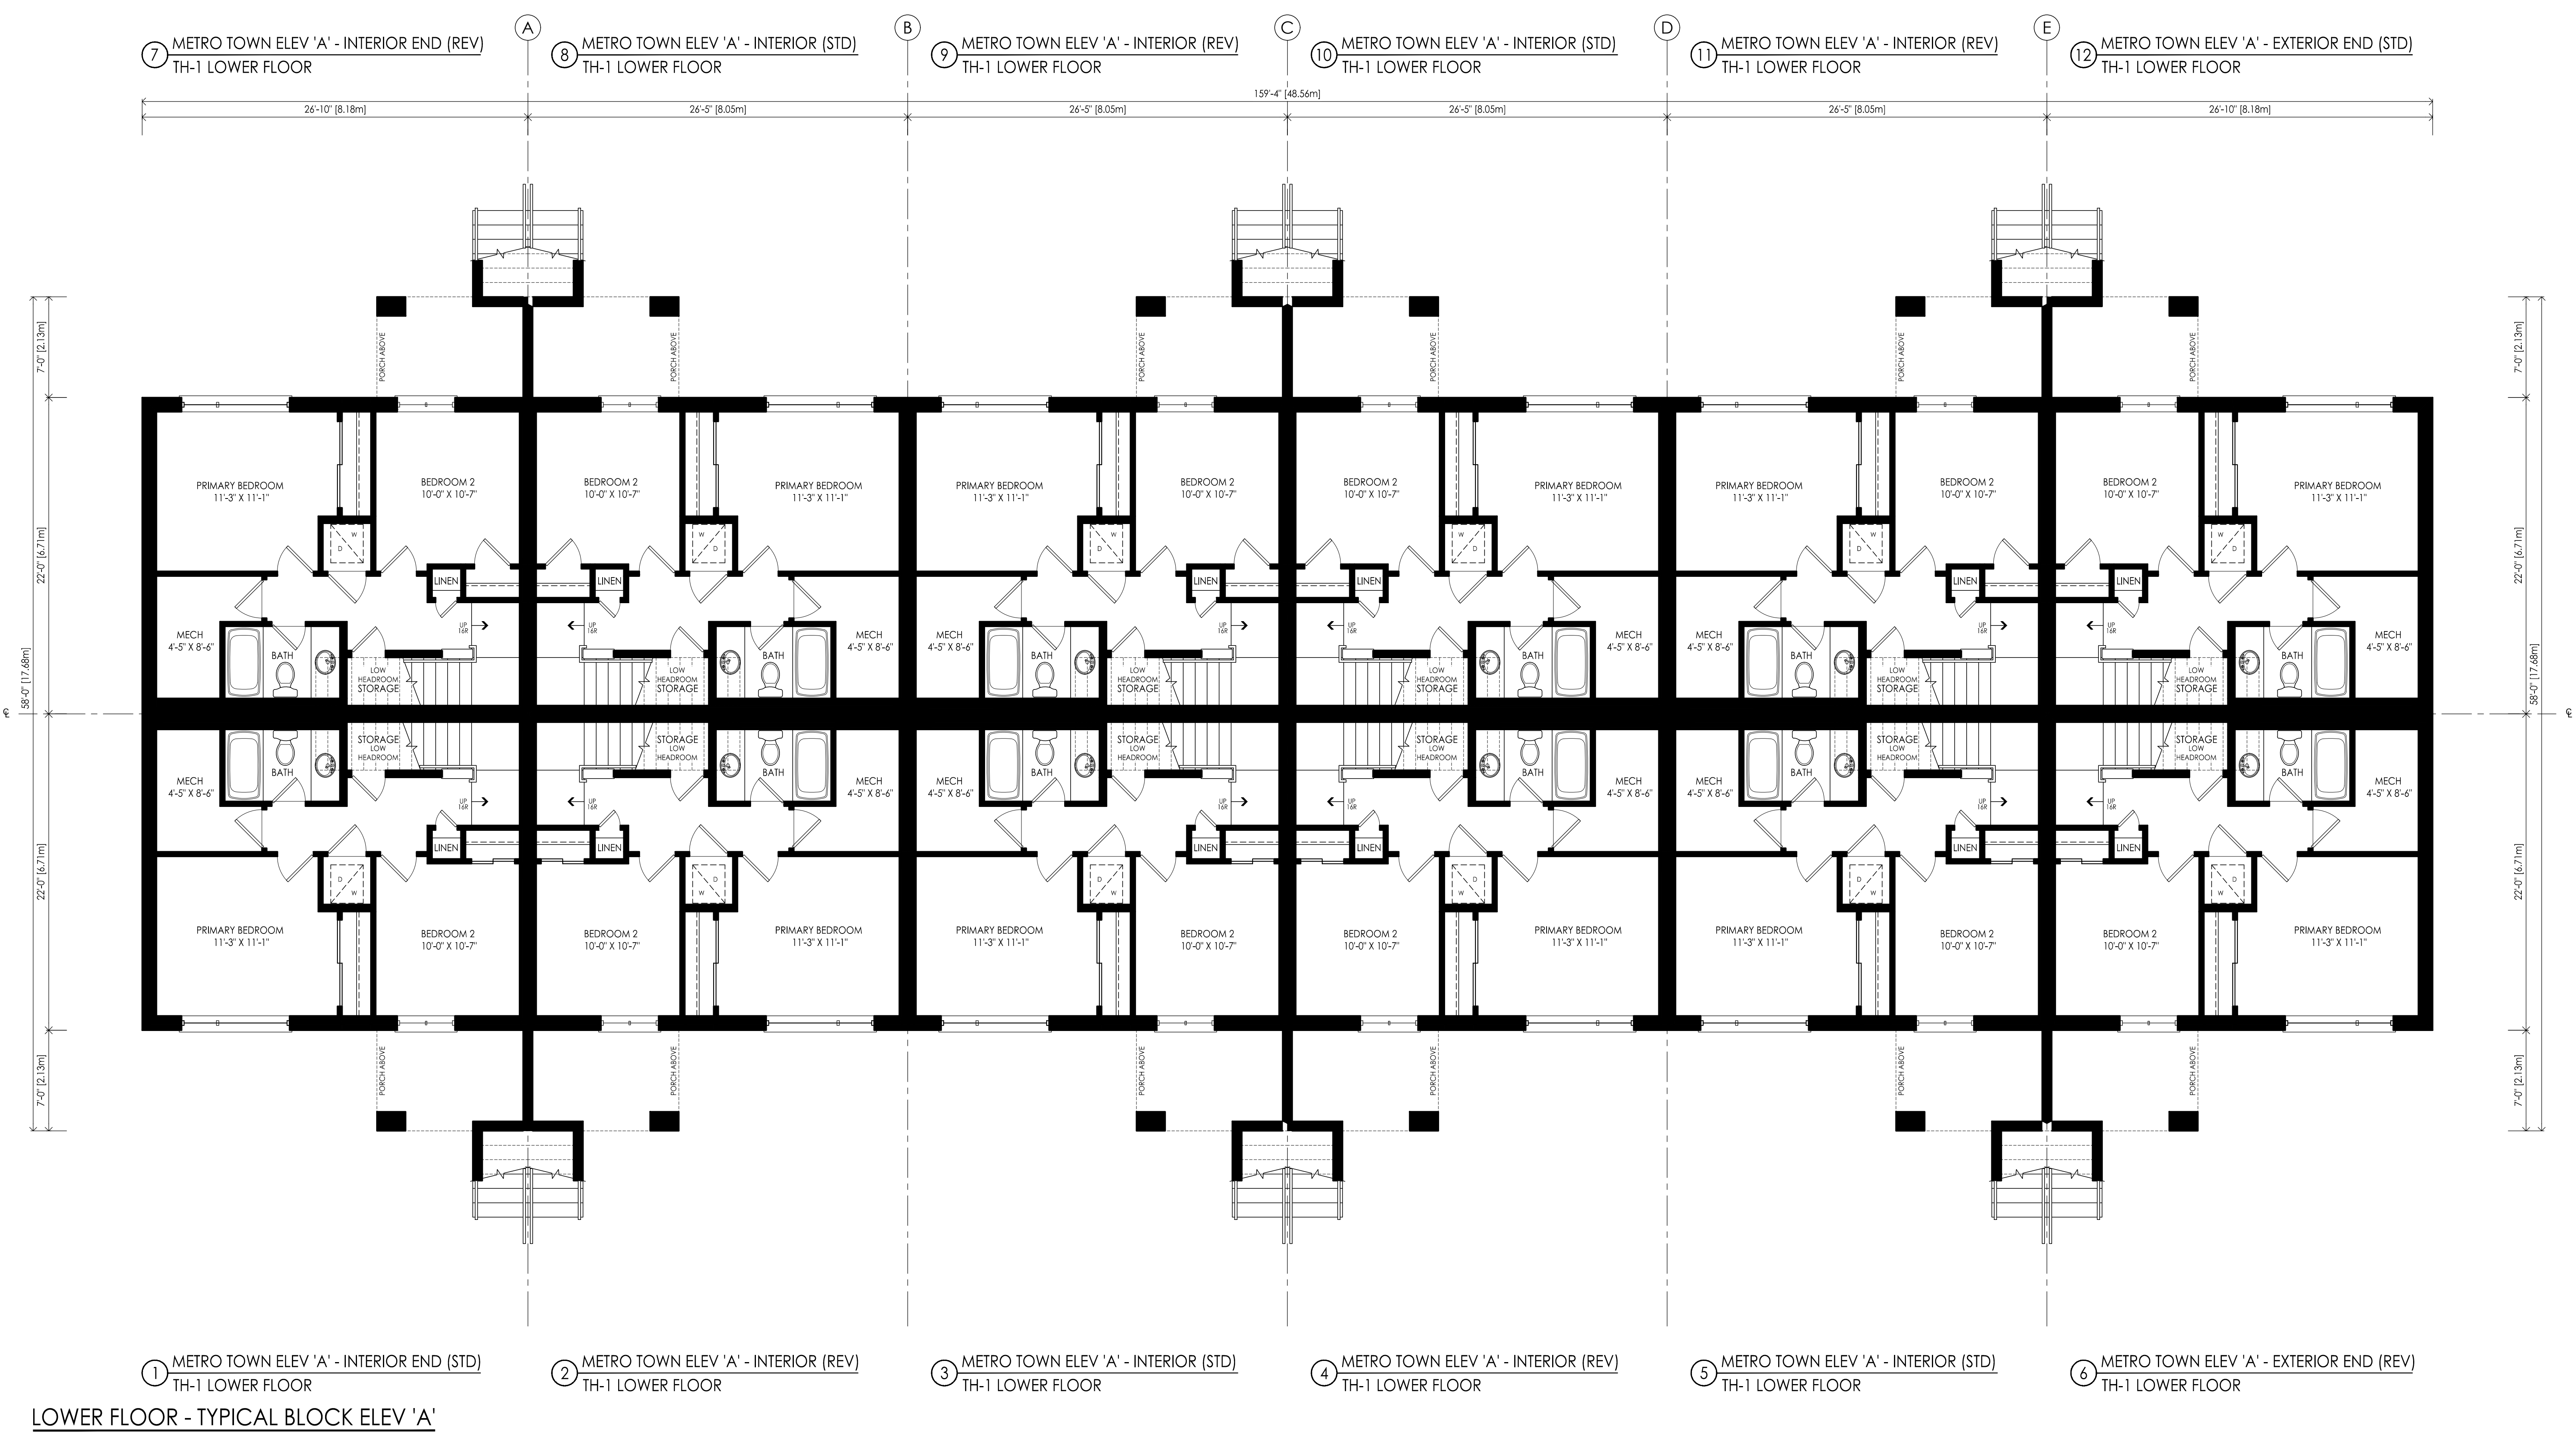

LOWER FLOOR - TYPICAL BLOCK ELEV 'A'

THESE DRAWINGS ARE NOT TO BE SCALED. ALL DIMENSIONS MUST BE VERIFIED BY CONTRACTOR PRIOR TO COMMENCEMENT OF ANY WORK. ANY DISCREPANCIES MUST BE REPORTED DIRECTLY TO SRN ARCHITECTS INC.

NO.	DATE	ISSUED FOR
1	05-JUL-22	FOR CLIENT REVIEW

ADDITIONAL NOTES:

PRELIMINARY, NOT FOR CONSTRUCTION
ALL AREA CALCULATIONS ARE PRELIMINARY

NO.	DATE	REVISION COMMENT:

SRN ARCHITECTS
8395 JANE STREET, SUITE 203
VAUGHAN, ONTARIO L4K 5Y2
PHONE: 905.417.5515 FAX: 905.417.5517


© SRN ARCHITECTS INC. 2020

CLIENT:
Minto Communities Canada
200-180 Kent Street
Ottawa, Ontario K1P 0B6

PROJECT:
Barrhaven Town Centre - Anthem
Ottawa, Ontario

DRAWING TITLE:
GROUND FLOOR PLAN

DATE: 2022-07-04 SCALE: 3/16"=1'-0"
DRAWN BY: AB CHECKED BY: GR
PROJECT NUMBER: S21001 DRAWING NUMBER: A2

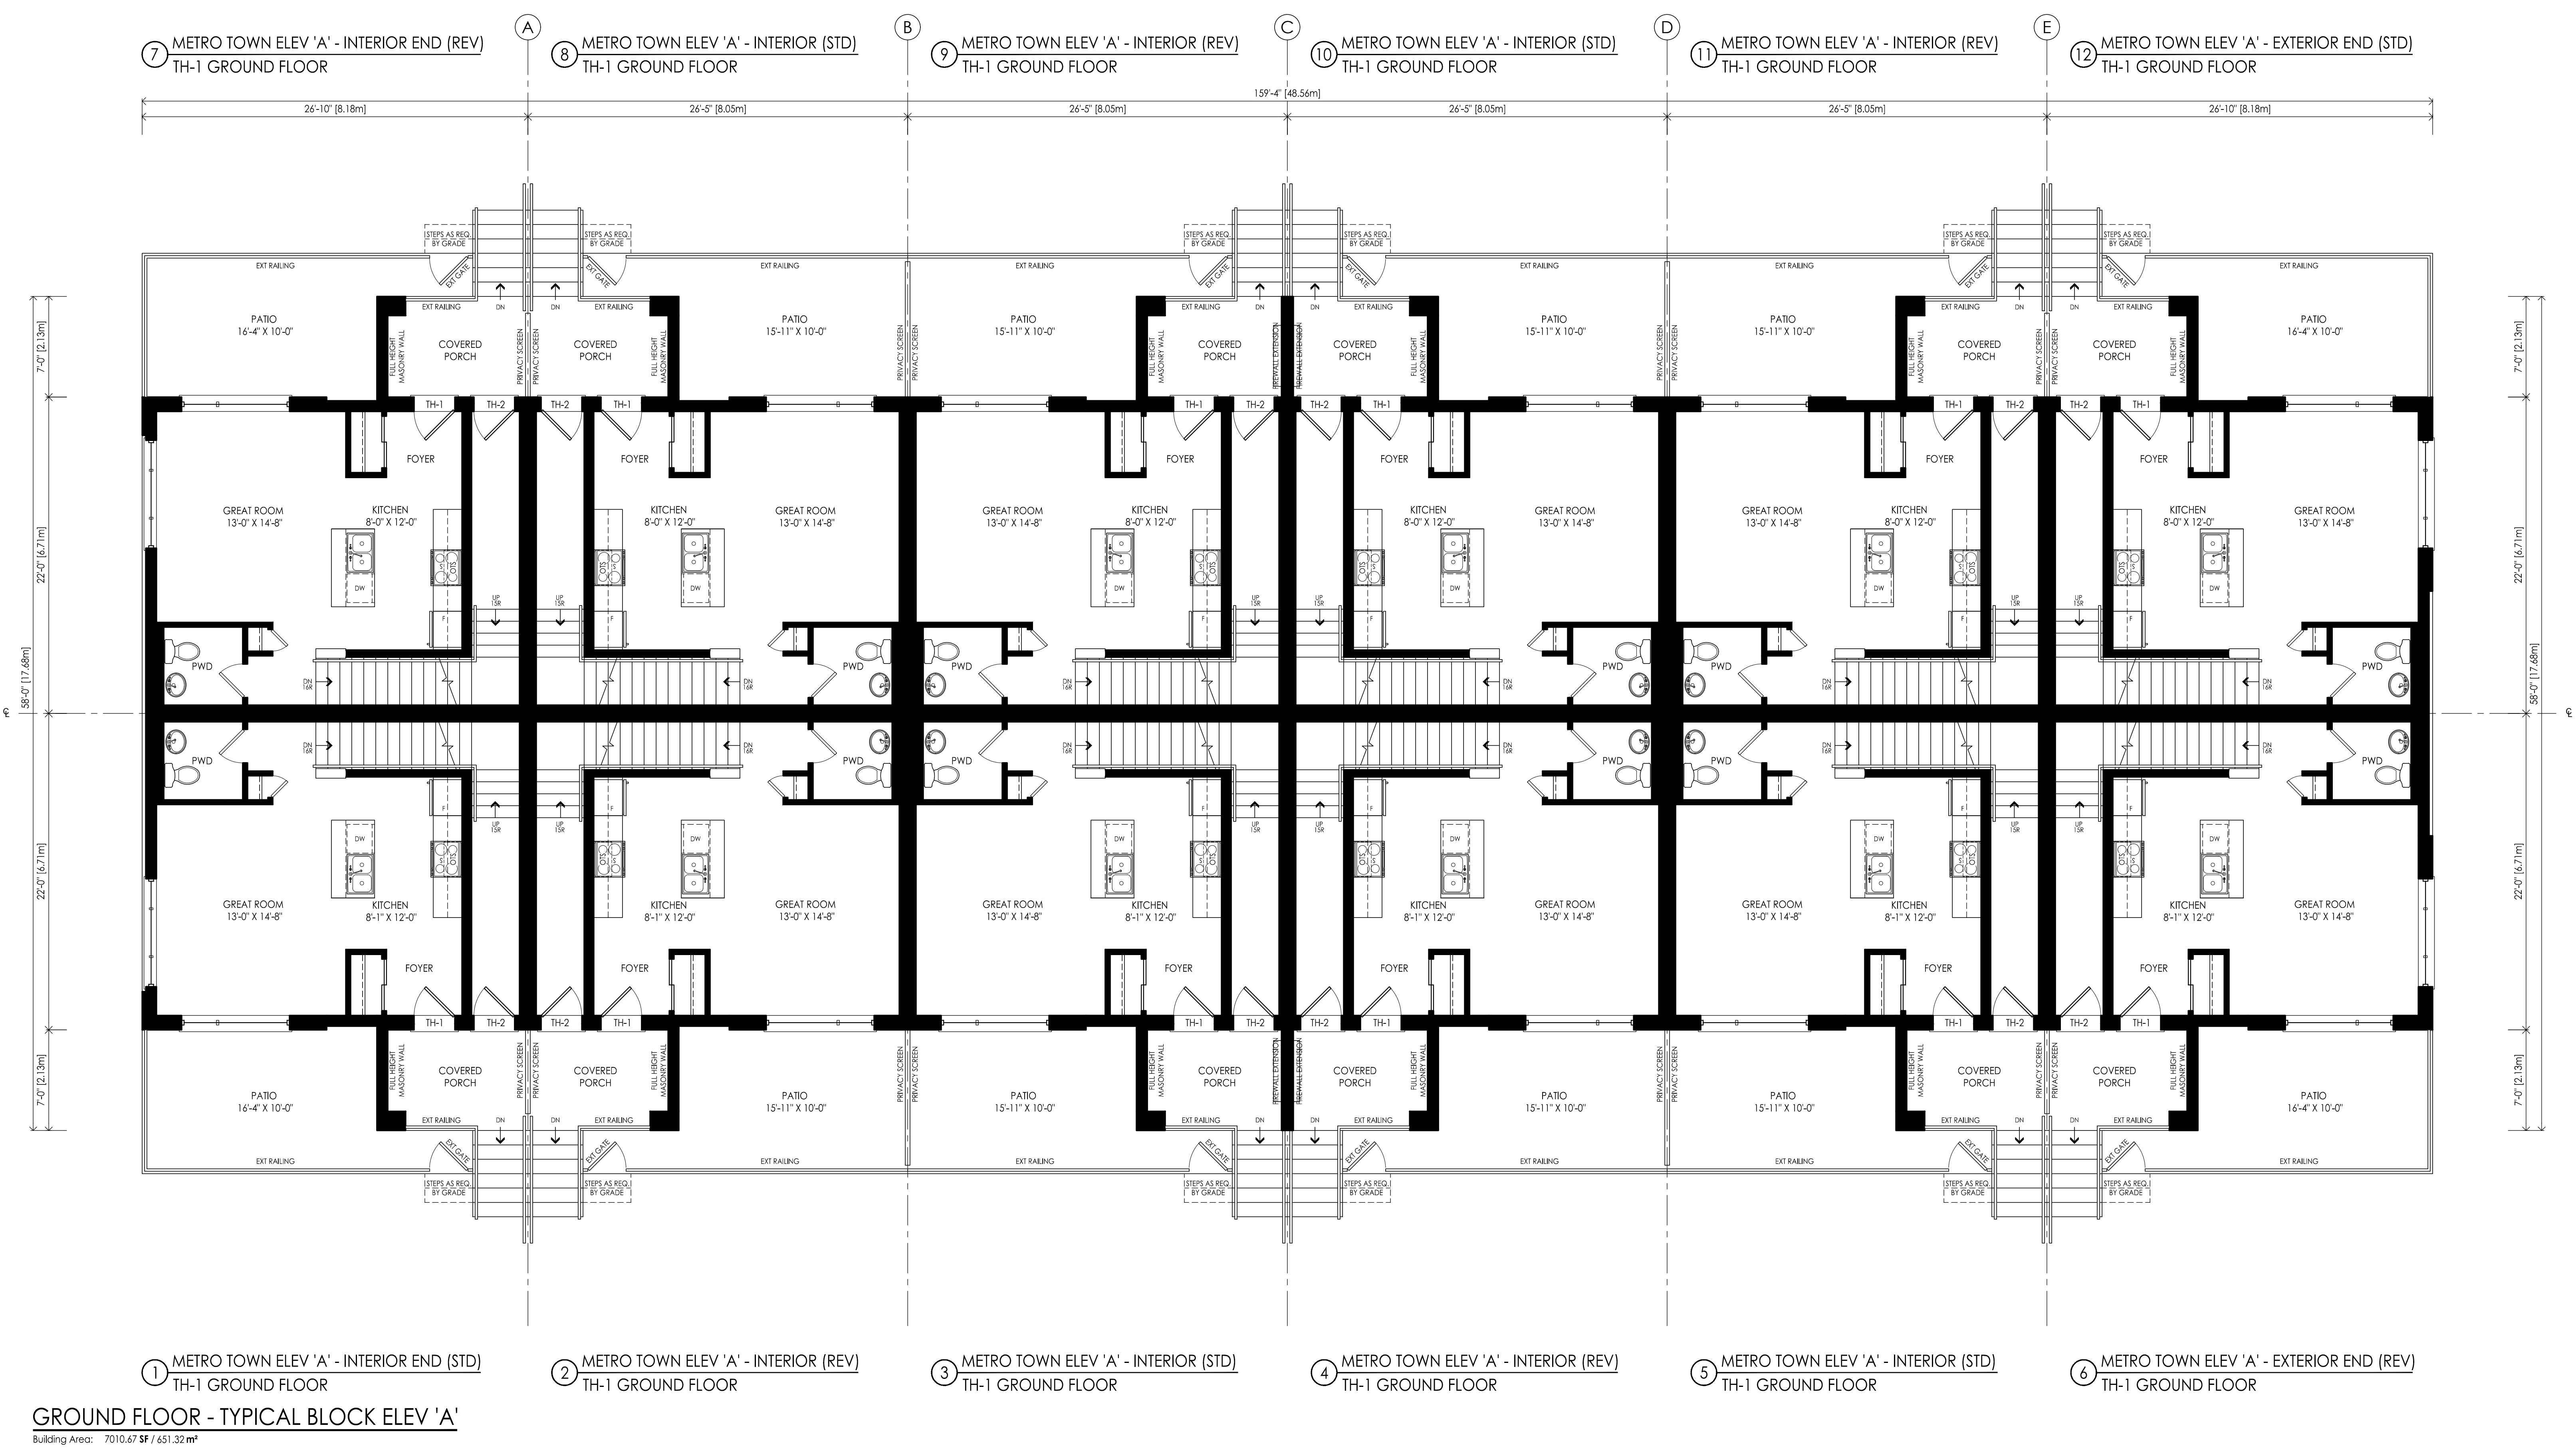

GROUND FLOOR - TYPICAL BLOCK ELEV 'A'
Building Area: 7010.67 SF / 651.32 m²

THESE DRAWINGS ARE NOT TO BE SCALED.
ALL DIMENSIONS MUST BE VERIFIED BY CONTRACTOR PRIOR
TO COMMENCEMENT OF ANY WORK. ANY DISCREPANCIES
MUST BE REPORTED DIRECTLY TO SRN ARCHITECTS INC.

NO.	DATE	ISSUED FOR
1	05-JUL-22	FOR CLIENT REVIEW

ADDITIONAL NOTES:

PRELIMINARY, NOT FOR CONSTRUCTION
ALL AREAS CALCULATIONS ARE PRELIMINARY

NO.	DATE	REVISION COMMENT

SRN ARCHITECTS
8395 JANE STREET, SUITE 203
VAUGHAN, ONTARIO L4K 5Y2
PHONE: 905-417-5515 FAX: 905-417-5517

© SRN ARCHITECTS INC. 2022

CLIENT:
Minto Communities Canada
200-180 Kent Street
Ottawa, Ontario K1P 0B6


PROJECT:
Barrhaven Town Centre - Anthem
Ottawa, Ontario

DRAWING TITLE:
SECOND FLOOR PLAN

DATE: 2022-07-04 SCALE: 3/16"=1'-0"

DRAWN BY: AB CHECKED BY: GR

PROJECT NUMBER: **S21001** DRAWING NUMBER: **A3**

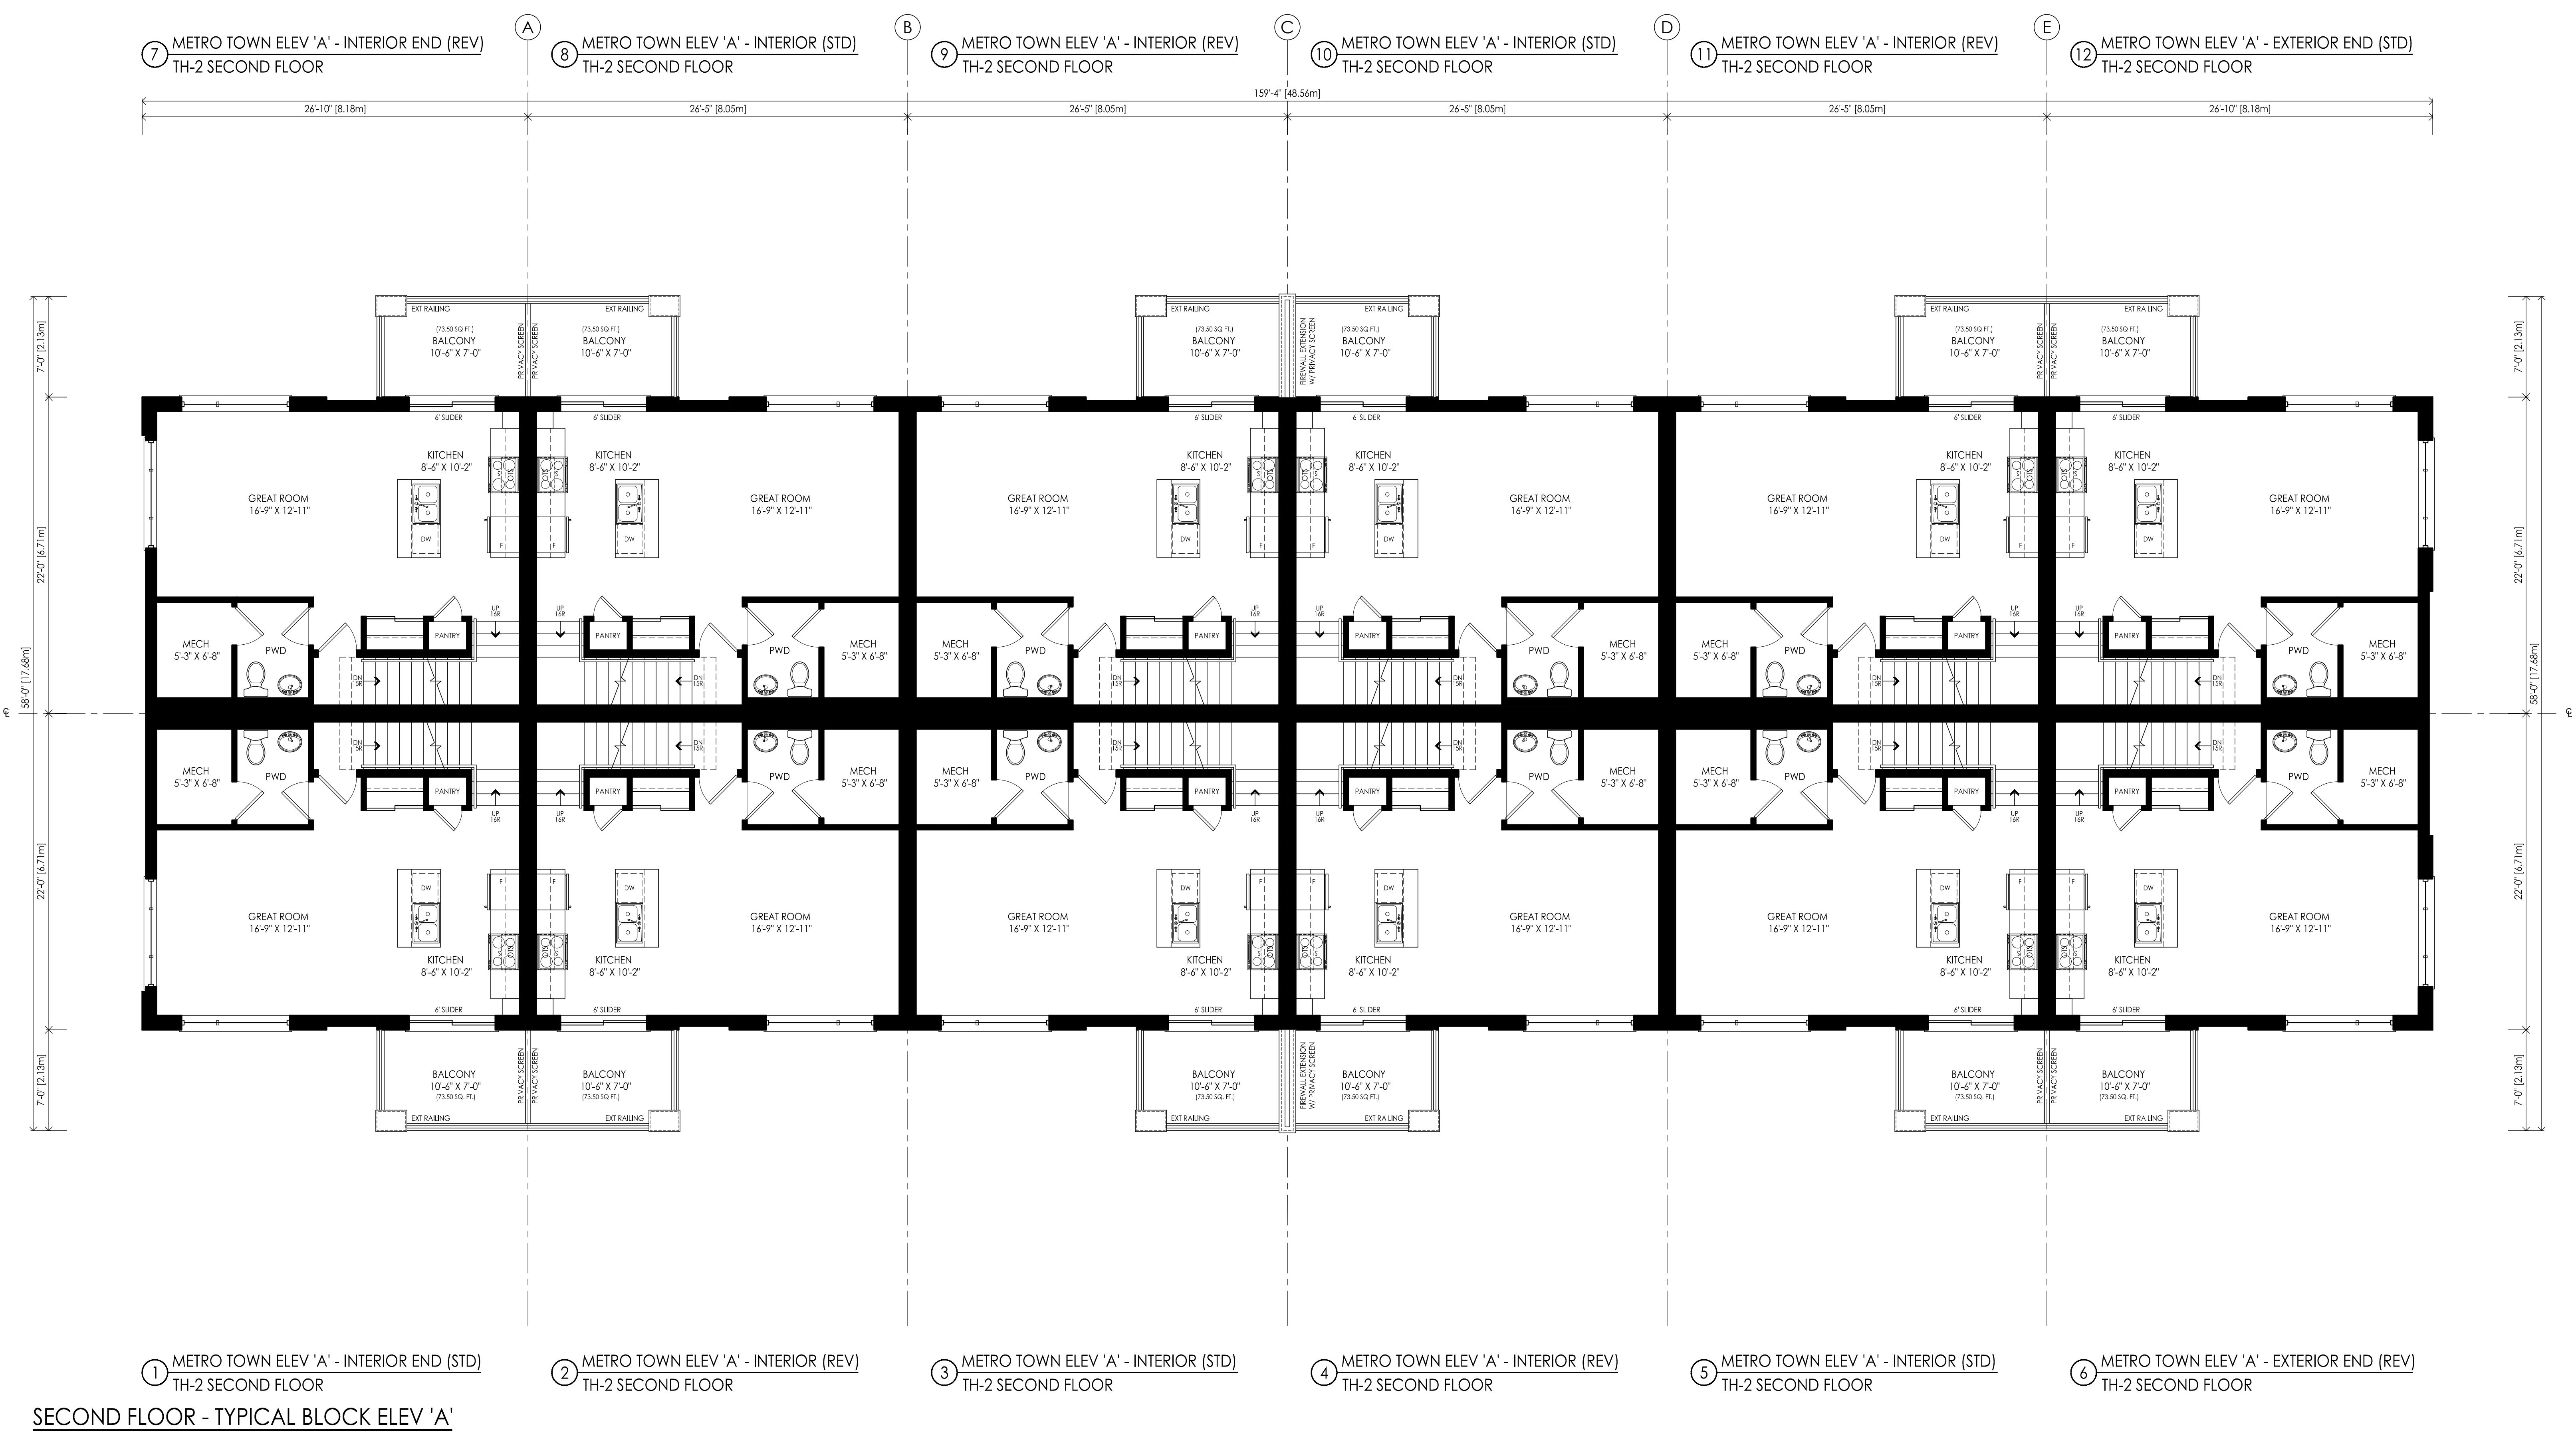

① METRO TOWN ELEV 'A' - INTERIOR END (STD) TH-2 SECOND FLOOR
② METRO TOWN ELEV 'A' - INTERIOR (REV) TH-2 SECOND FLOOR
③ METRO TOWN ELEV 'A' - INTERIOR (STD) TH-2 SECOND FLOOR
④ METRO TOWN ELEV 'A' - INTERIOR (REV) TH-2 SECOND FLOOR
⑤ METRO TOWN ELEV 'A' - INTERIOR (STD) TH-2 SECOND FLOOR
⑥ METRO TOWN ELEV 'A' - EXTERIOR END (REV) TH-2 SECOND FLOOR
SECOND FLOOR - TYPICAL BLOCK ELEV 'A'

THESE DRAWINGS ARE NOT TO BE SCALED. ALL DIMENSIONS MUST BE VERIFIED BY CONTRACTOR PRIOR TO COMMENCEMENT OF ANY WORK. ANY DISCREPANCIES MUST BE REPORTED DIRECTLY TO SRN ARCHITECTS INC.

NO.	DATE	ISSUED FOR:
1	05-JUL-22	FOR CLIENT REVIEW

ADDITIONAL NOTES:

PRELIMINARY, NOT FOR CONSTRUCTION
ALL AREAS CALCULATIONS ARE PRELIMINARY

NO.	DATE	REVISION COMMENT:

SRN ARCHITECTS
8395 JANE STREET, SUITE 203
VAUGHAN, ONTARIO L4K 5Y2
PHONE: 905-417-5515 FAX: 905-417-5517

© SRN ARCHITECTS INC. 2020

CLIENT:
Minto Communities Canada
200-180 Kent Street
Ottawa, Ontario K1P 0B6


PROJECT:
Barrhaven Town Centre - Anthem
Ottawa, Ontario

DRAWING TITLE:
THIRD FLOOR PLAN

DATE: 2022-07-04 SCALE: 3/16"=1'-0"

DRAWN BY: AB CHECKED BY: GR

PROJECT NUMBER: S21001 DRAWING NUMBER: A4

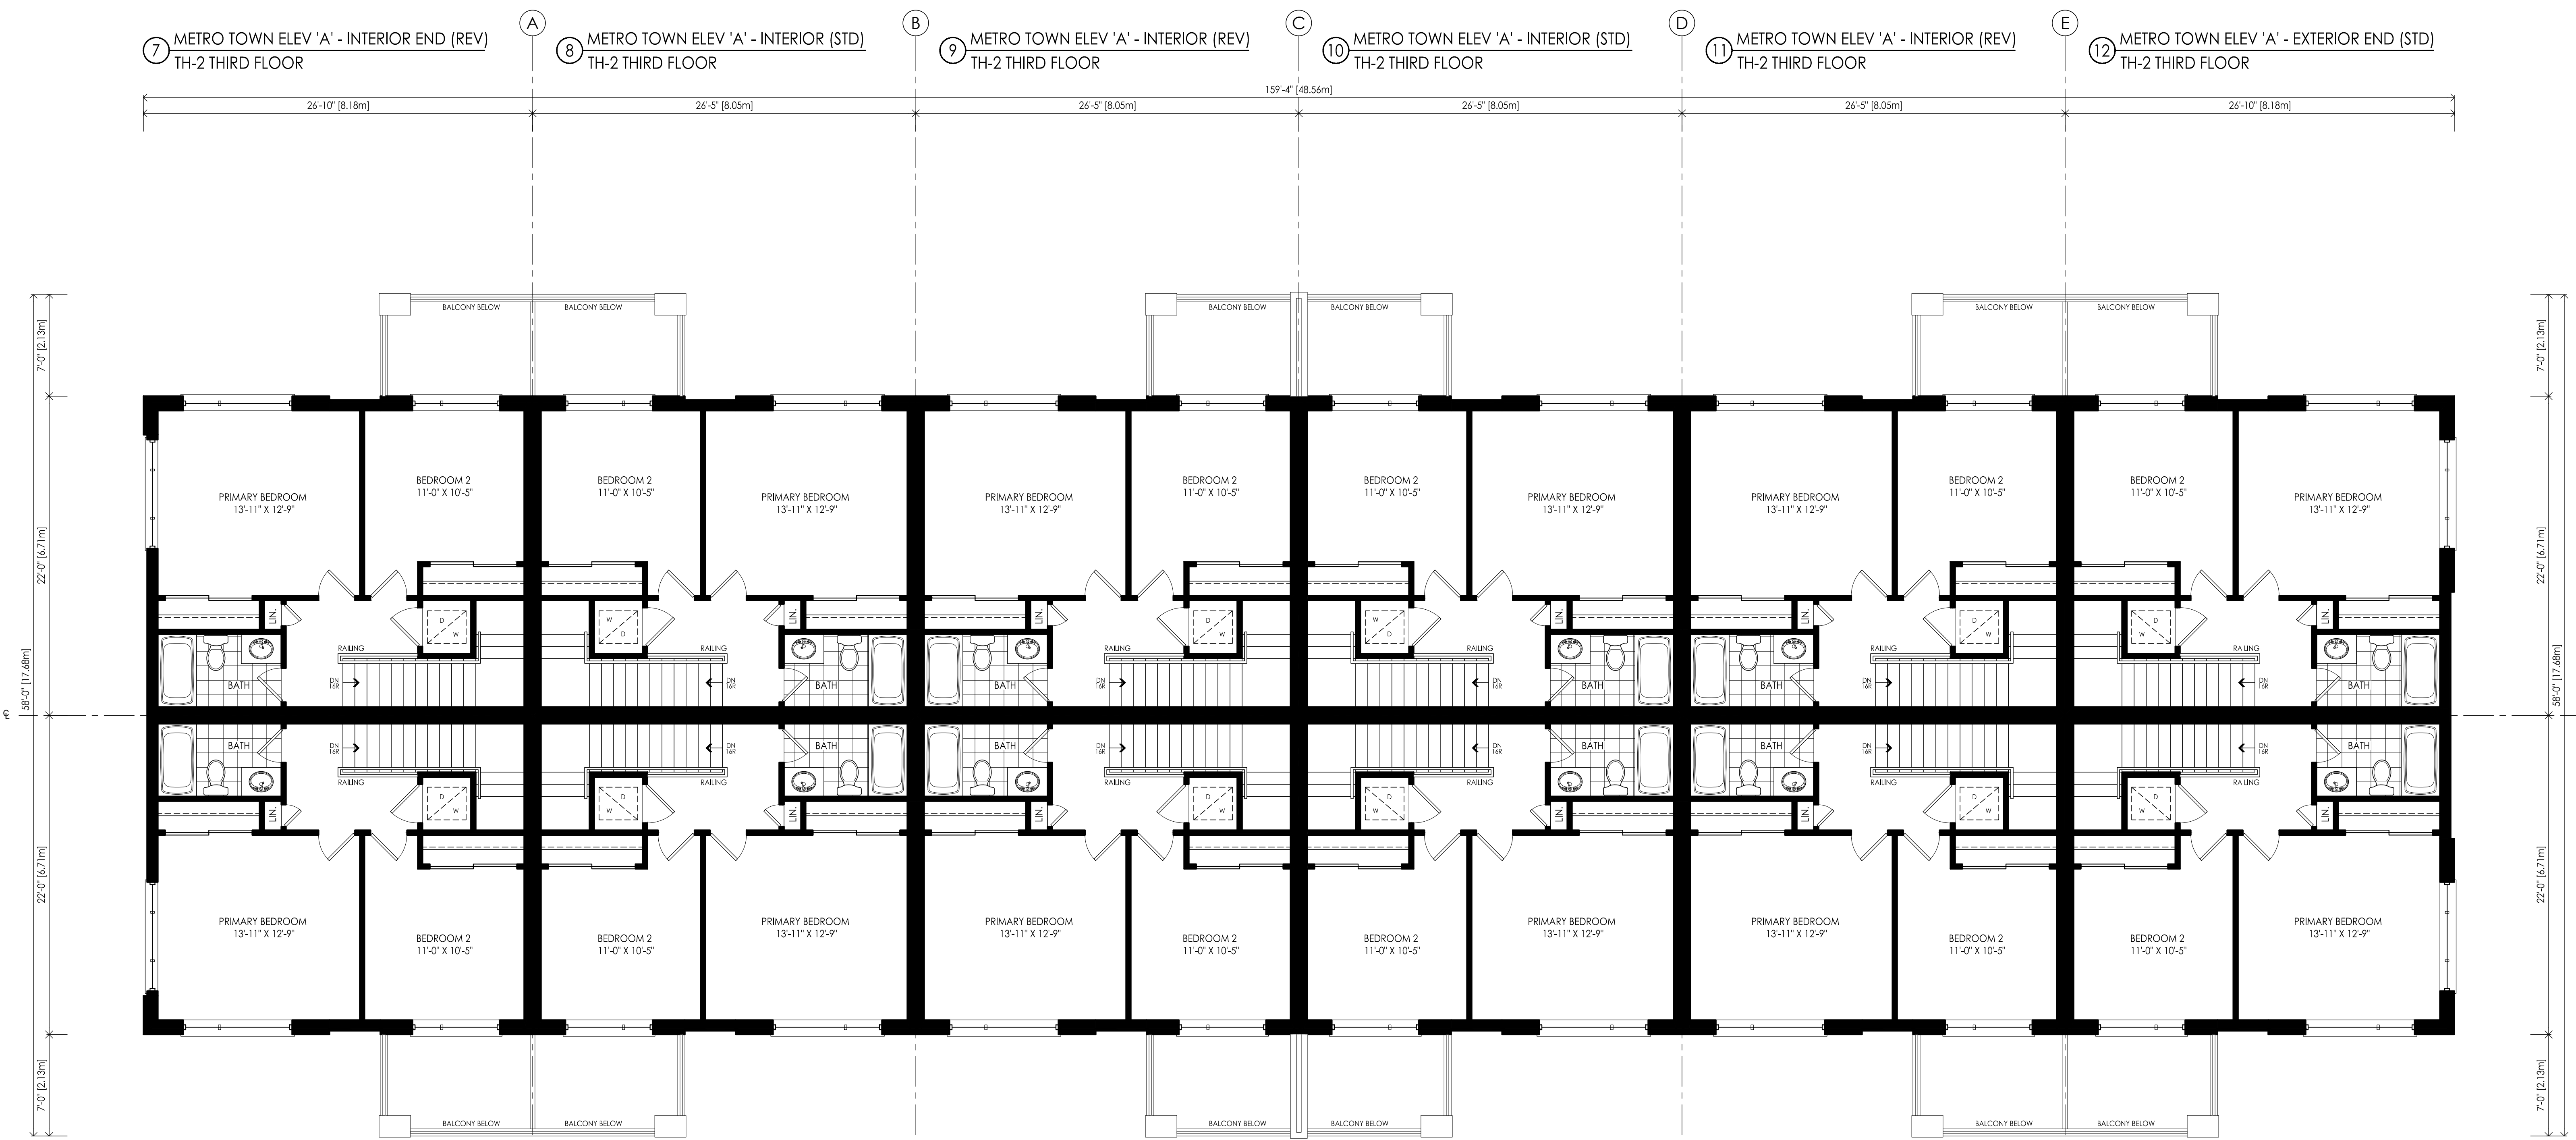

① METRO TOWN ELEV 'A' - INTERIOR END (STD) TH-2 THIRD FLOOR
 ② METRO TOWN ELEV 'A' - INTERIOR (REV) TH-2 THIRD FLOOR
 ③ METRO TOWN ELEV 'A' - INTERIOR (STD) TH-2 THIRD FLOOR
 ④ METRO TOWN ELEV 'A' - INTERIOR (REV) TH-2 THIRD FLOOR
 ⑤ METRO TOWN ELEV 'A' - INTERIOR (STD) TH-2 THIRD FLOOR
 ⑥ METRO TOWN ELEV 'A' - EXTERIOR END (REV) TH-2 THIRD FLOOR
THIRD FLOOR - TYPICAL BLOCK ELEV 'A'

FILE: \\SRN\Architecture\Projects_2022\07\SRN_10000010000_Typical Block Elevation A.dwg Plotter: s21 2022-07-04

THESE DRAWINGS ARE NOT TO BE SCALED:
ALL DIMENSIONS MUST BE VERIFIED BY CONTRACTOR PRIOR
TO COMMENCEMENT OF ANY WORK. ANY DISCREPANCIES
MUST BE REPORTED DIRECTLY TO SRN ARCHITECTS INC.

NO.	DATE	ISSUED FOR:
1	05-JUL-22	FOR CLIENT REVIEW

ADDITIONAL NOTES:

**PRELIMINARY, NOT FOR
CONSTRUCTION**
ALL AREAS CALCULATIONS ARE
PRELIMINARY

NO.	DATE	REVISION COMMENT:

SRN

ARCHITECTS
8395 JANE STREET, SUITE 203
VAUGHAN, ONTARIO L4K 5Y2
PHONE: 905.417.5515 FAX: 905.417.5517

© SRN ARCHITECTS INC. 2020

CLIENT:
Minto Communities Canada
200-180 Kent Street
Ottawa, Ontario K1P 0B6

PROJECT:
Barrhaven Town Centre - Anthem
Ottawa, Ontario


DRAWING TITLE:
ROOF PLAN

DATE: 2022-07-04 SCALE: 3/16"=1'-0"

DRAWN BY: AB CHECKED BY: GR

PROJECT NUMBER:
S21001

DRAWING NUMBER:
A5

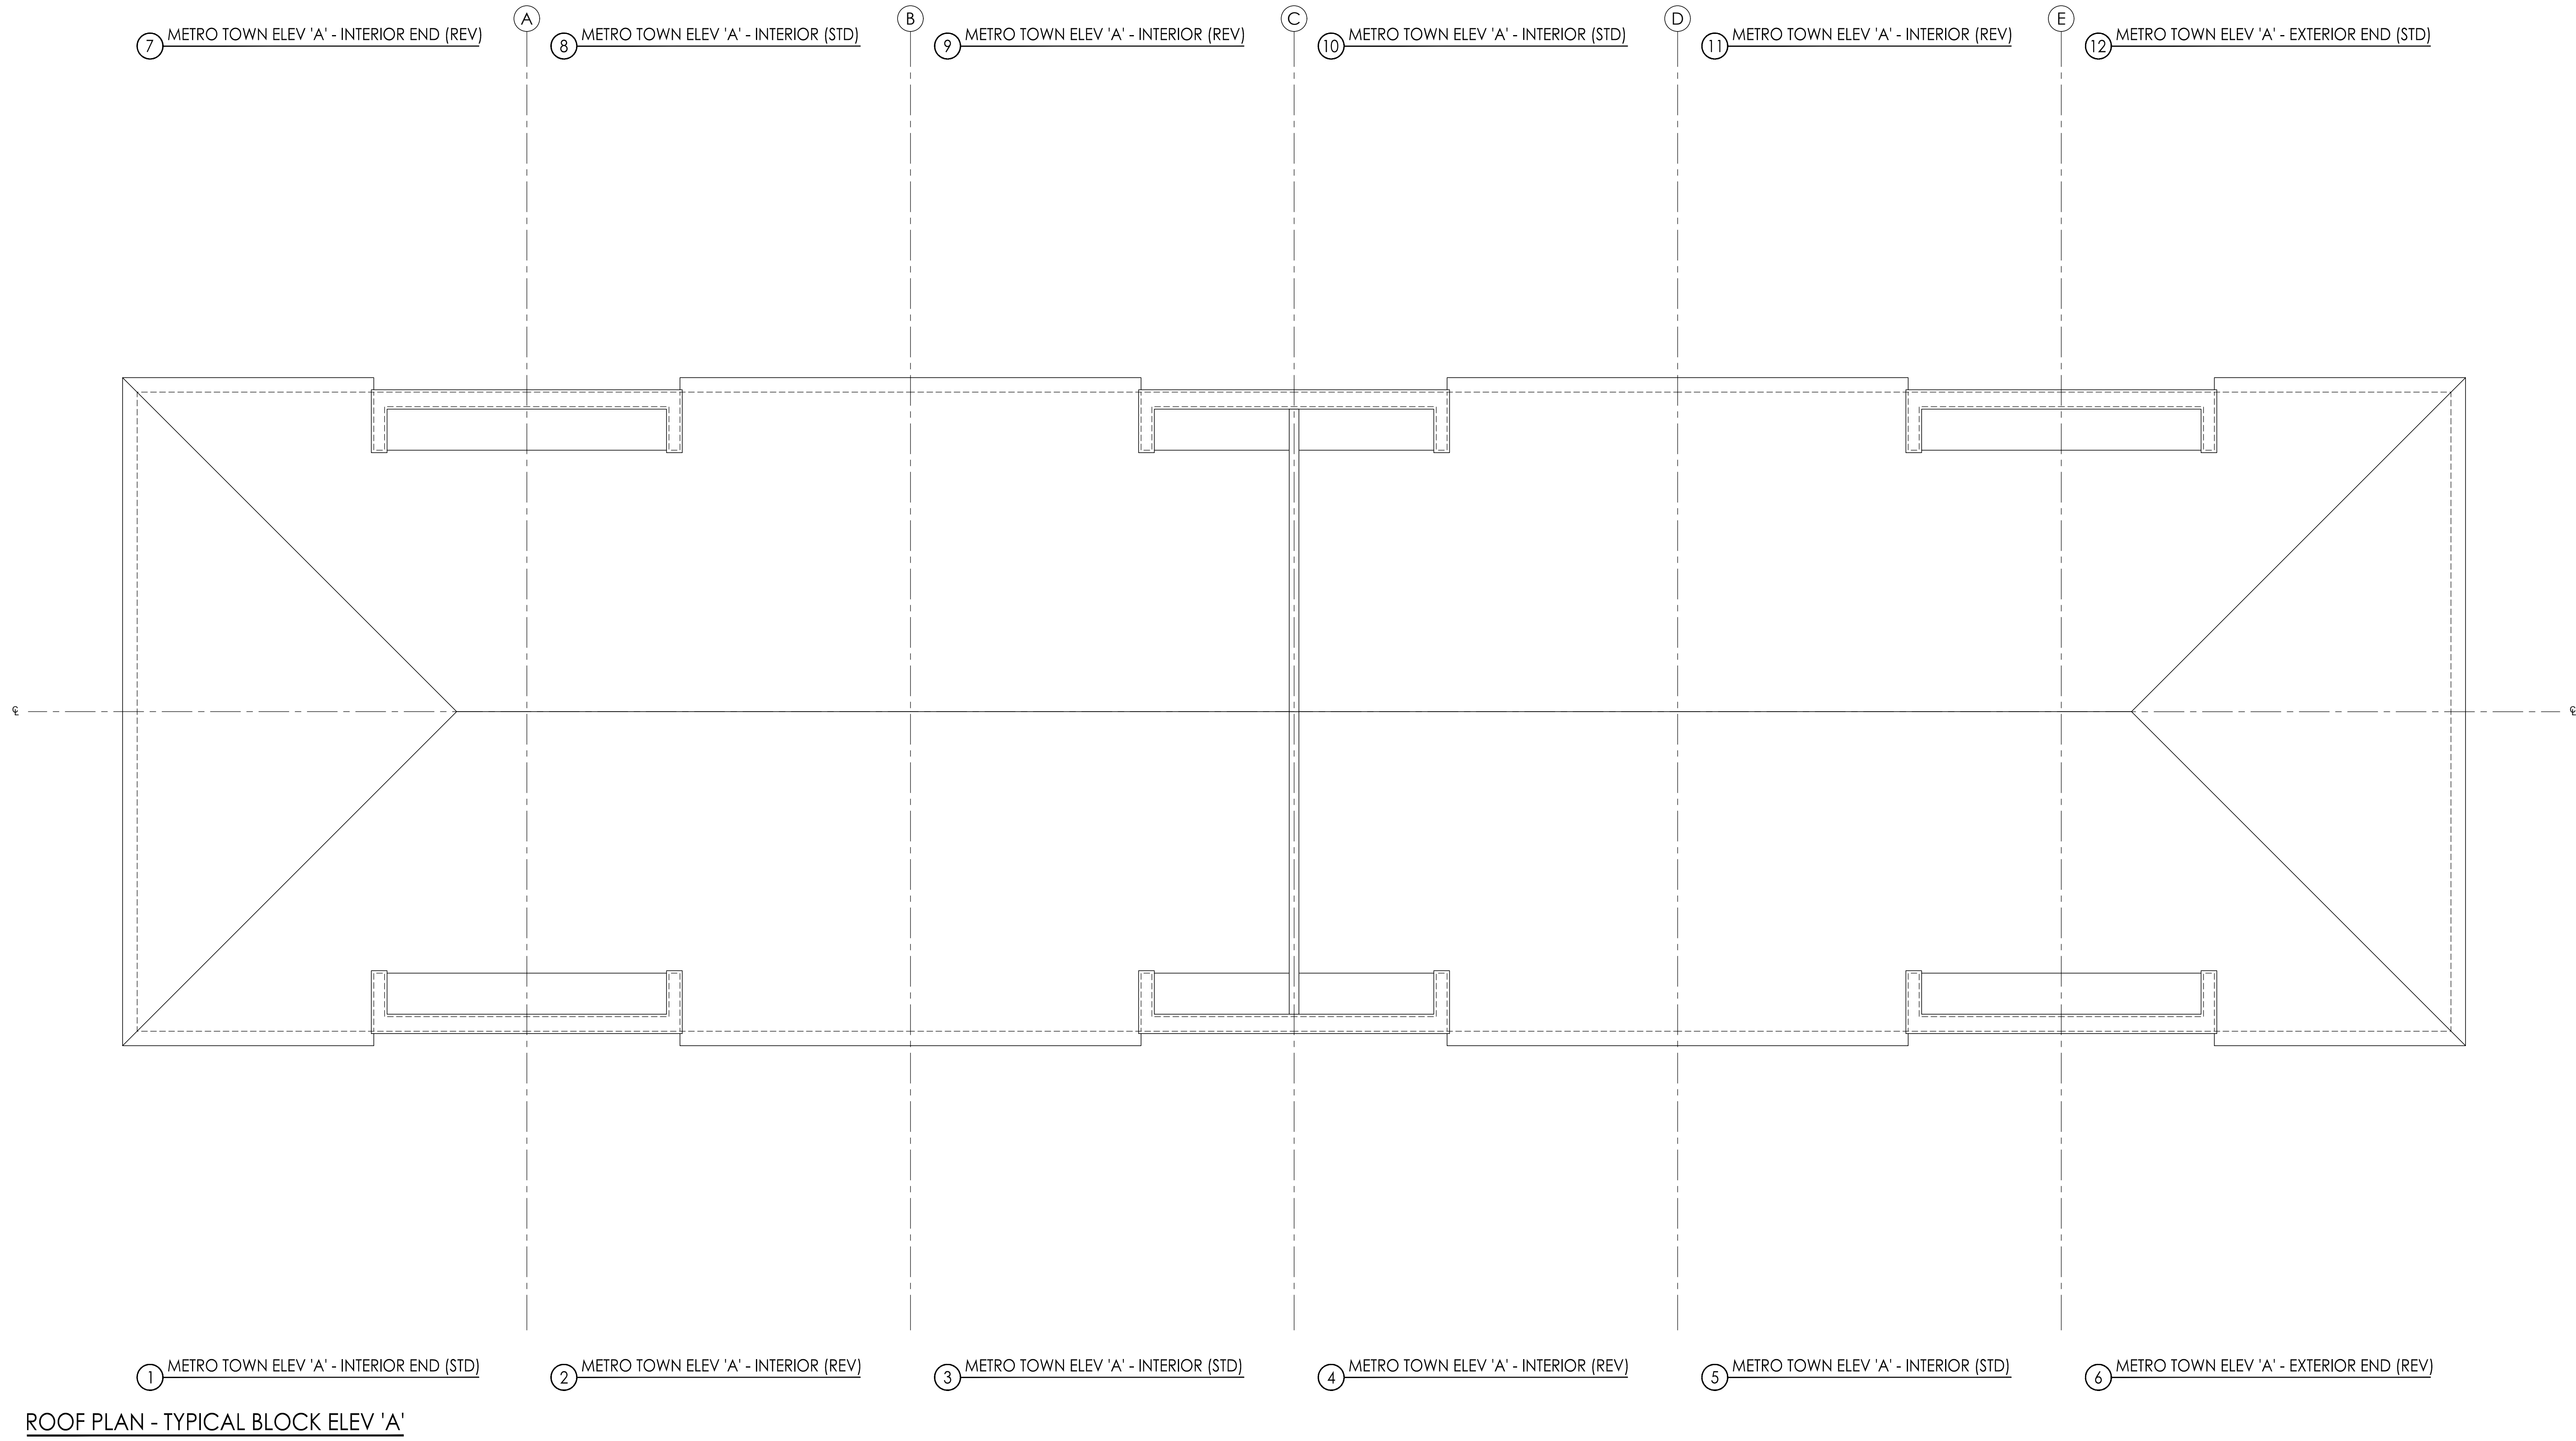

ROOF PLAN - TYPICAL BLOCK ELEV 'A'

THESE DRAWINGS ARE NOT TO BE SCALED.
ALL DIMENSIONS MUST BE VERIFIED BY CONTRACTOR PRIOR
TO COMMENCEMENT OF ANY WORK. ANY DISCREPANCIES
MUST BE REPORTED DIRECTLY TO SRN ARCHITECTS INC.

NO.	DATE	ISSUED FOR
1	05-JUL-22	FOR CLIENT REVIEW

ADDITIONAL NOTES:

**PRELIMINARY, NOT FOR
CONSTRUCTION**
ALL AREAS CALCULATIONS ARE
PRELIMINARY

NO.	DATE	REVISION COMMENT

SRN
ARCHITECTS
8395 JANE STREET, SUITE 203
VAUGHAN, ONTARIO L4K 5Y2
PHONE: 905-417-5515 FAX: 905-417-5517

© SRN ARCHITECTS INC. 2020

CLIENT:
Minto Communities Canada
200-180 Kent Street
Ottawa, Ontario K1P 0B6


PROJECT:
Barrhaven Town Centre - Anthem
Ottawa, Ontario

DRAWING TITLE:
LOWER FLOOR PLAN

DATE: 2022-07-04 SCALE: 3/16"=1'-0"

DRAWN BY: AB CHECKED BY: GR

PROJECT NUMBER: S21001 DRAWING NUMBER: A1

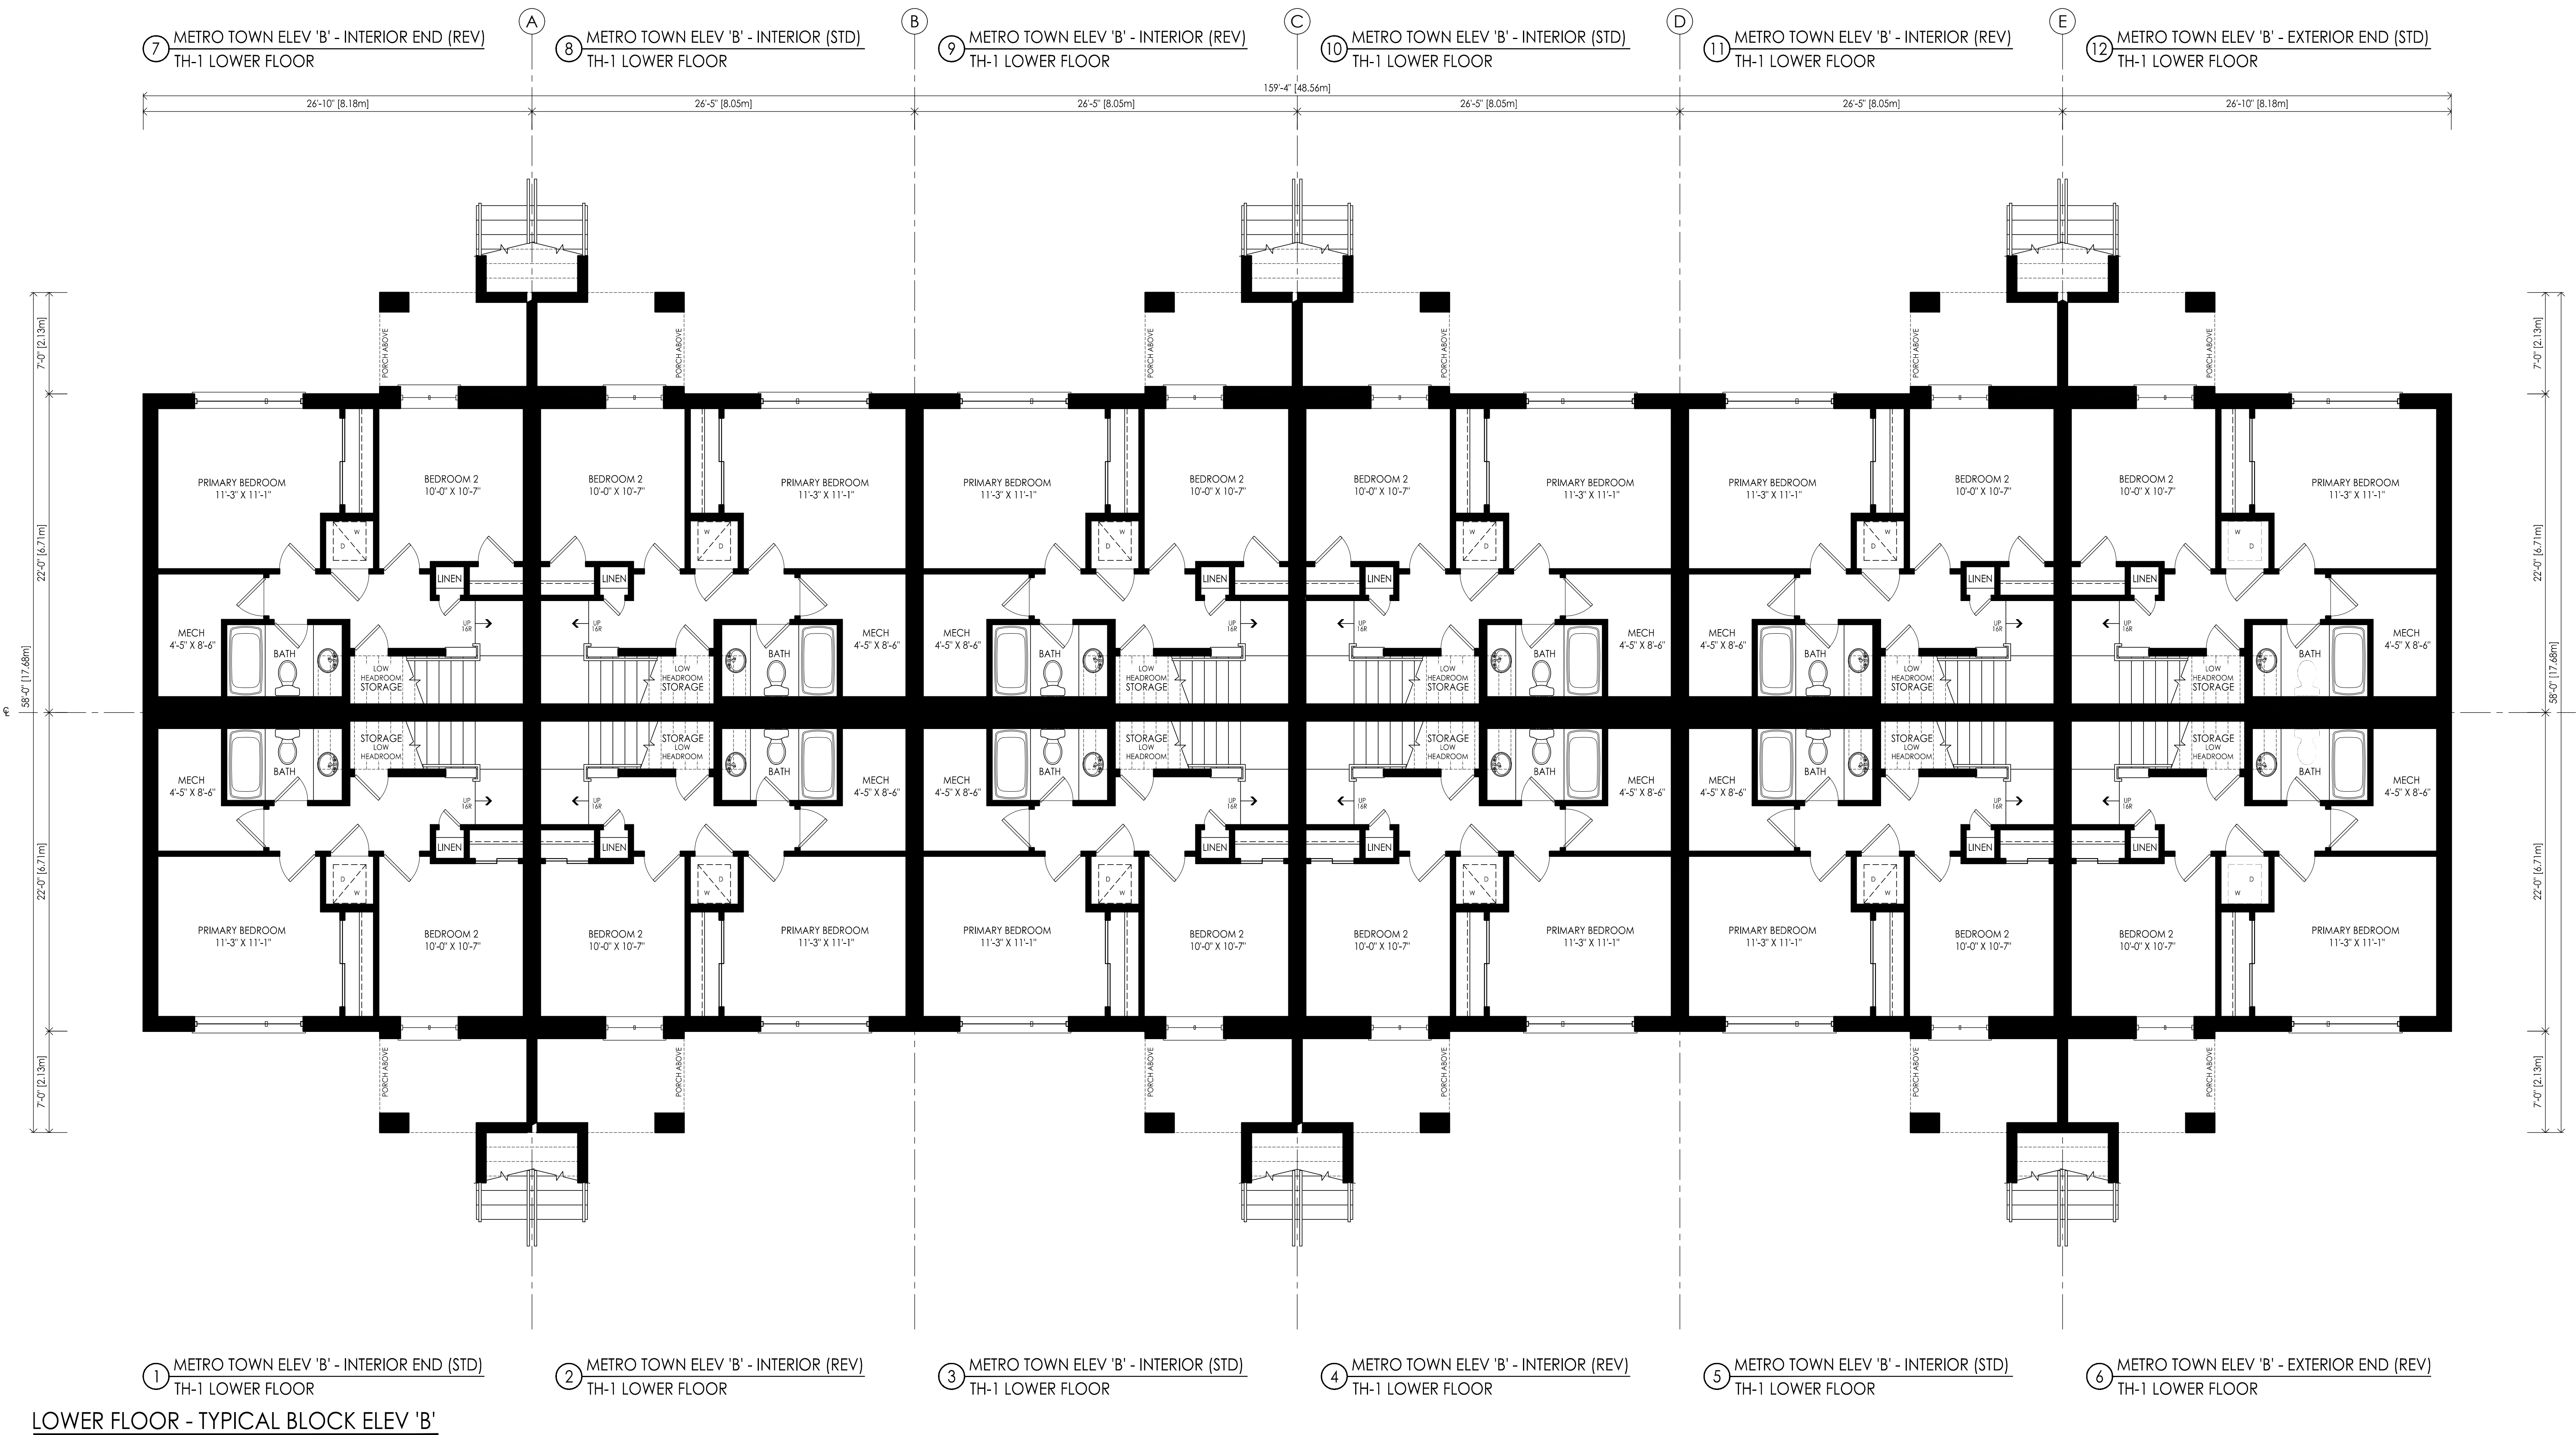

THESE DRAWINGS ARE NOT TO BE SCALED.
ALL DIMENSIONS MUST BE VERIFIED BY CONTRACTOR PRIOR TO COMMENCEMENT OF ANY WORK. ANY DISCREPANCIES MUST BE REPORTED DIRECTLY TO SRN ARCHITECTS INC.

NO.	DATE	ISSUED FOR:
1	05-JUL-22	FOR CLIENT REVIEW

ADDITIONAL NOTES:

PRELIMINARY, NOT FOR CONSTRUCTION
ALL AREAS CALCULATIONS ARE PRELIMINARY

NO.	DATE	REVISION COMMENT:

SRN ARCHITECTS
8395 JANE STREET, SUITE 203
VAUGHAN, ONTARIO L4K 5Y2
PHONE: 905-417-5515 FAX: 905-417-5517

© SRN ARCHITECTS INC. 2020

CLIENT:
Minto Communities Canada
200-180 Kent Street
Ottawa, Ontario K1P 0B6


PROJECT:
Barrhaven Town Centre - Anthem
Ottawa, Ontario

DRAWING TITLE:
GROUND FLOOR PLAN

DATE: 2022-07-04 SCALE: 3/16"=1'-0"

DRAWN BY: AB CHECKED BY: GR

PROJECT NUMBER: **S21001** DRAWING NUMBER: **A2**

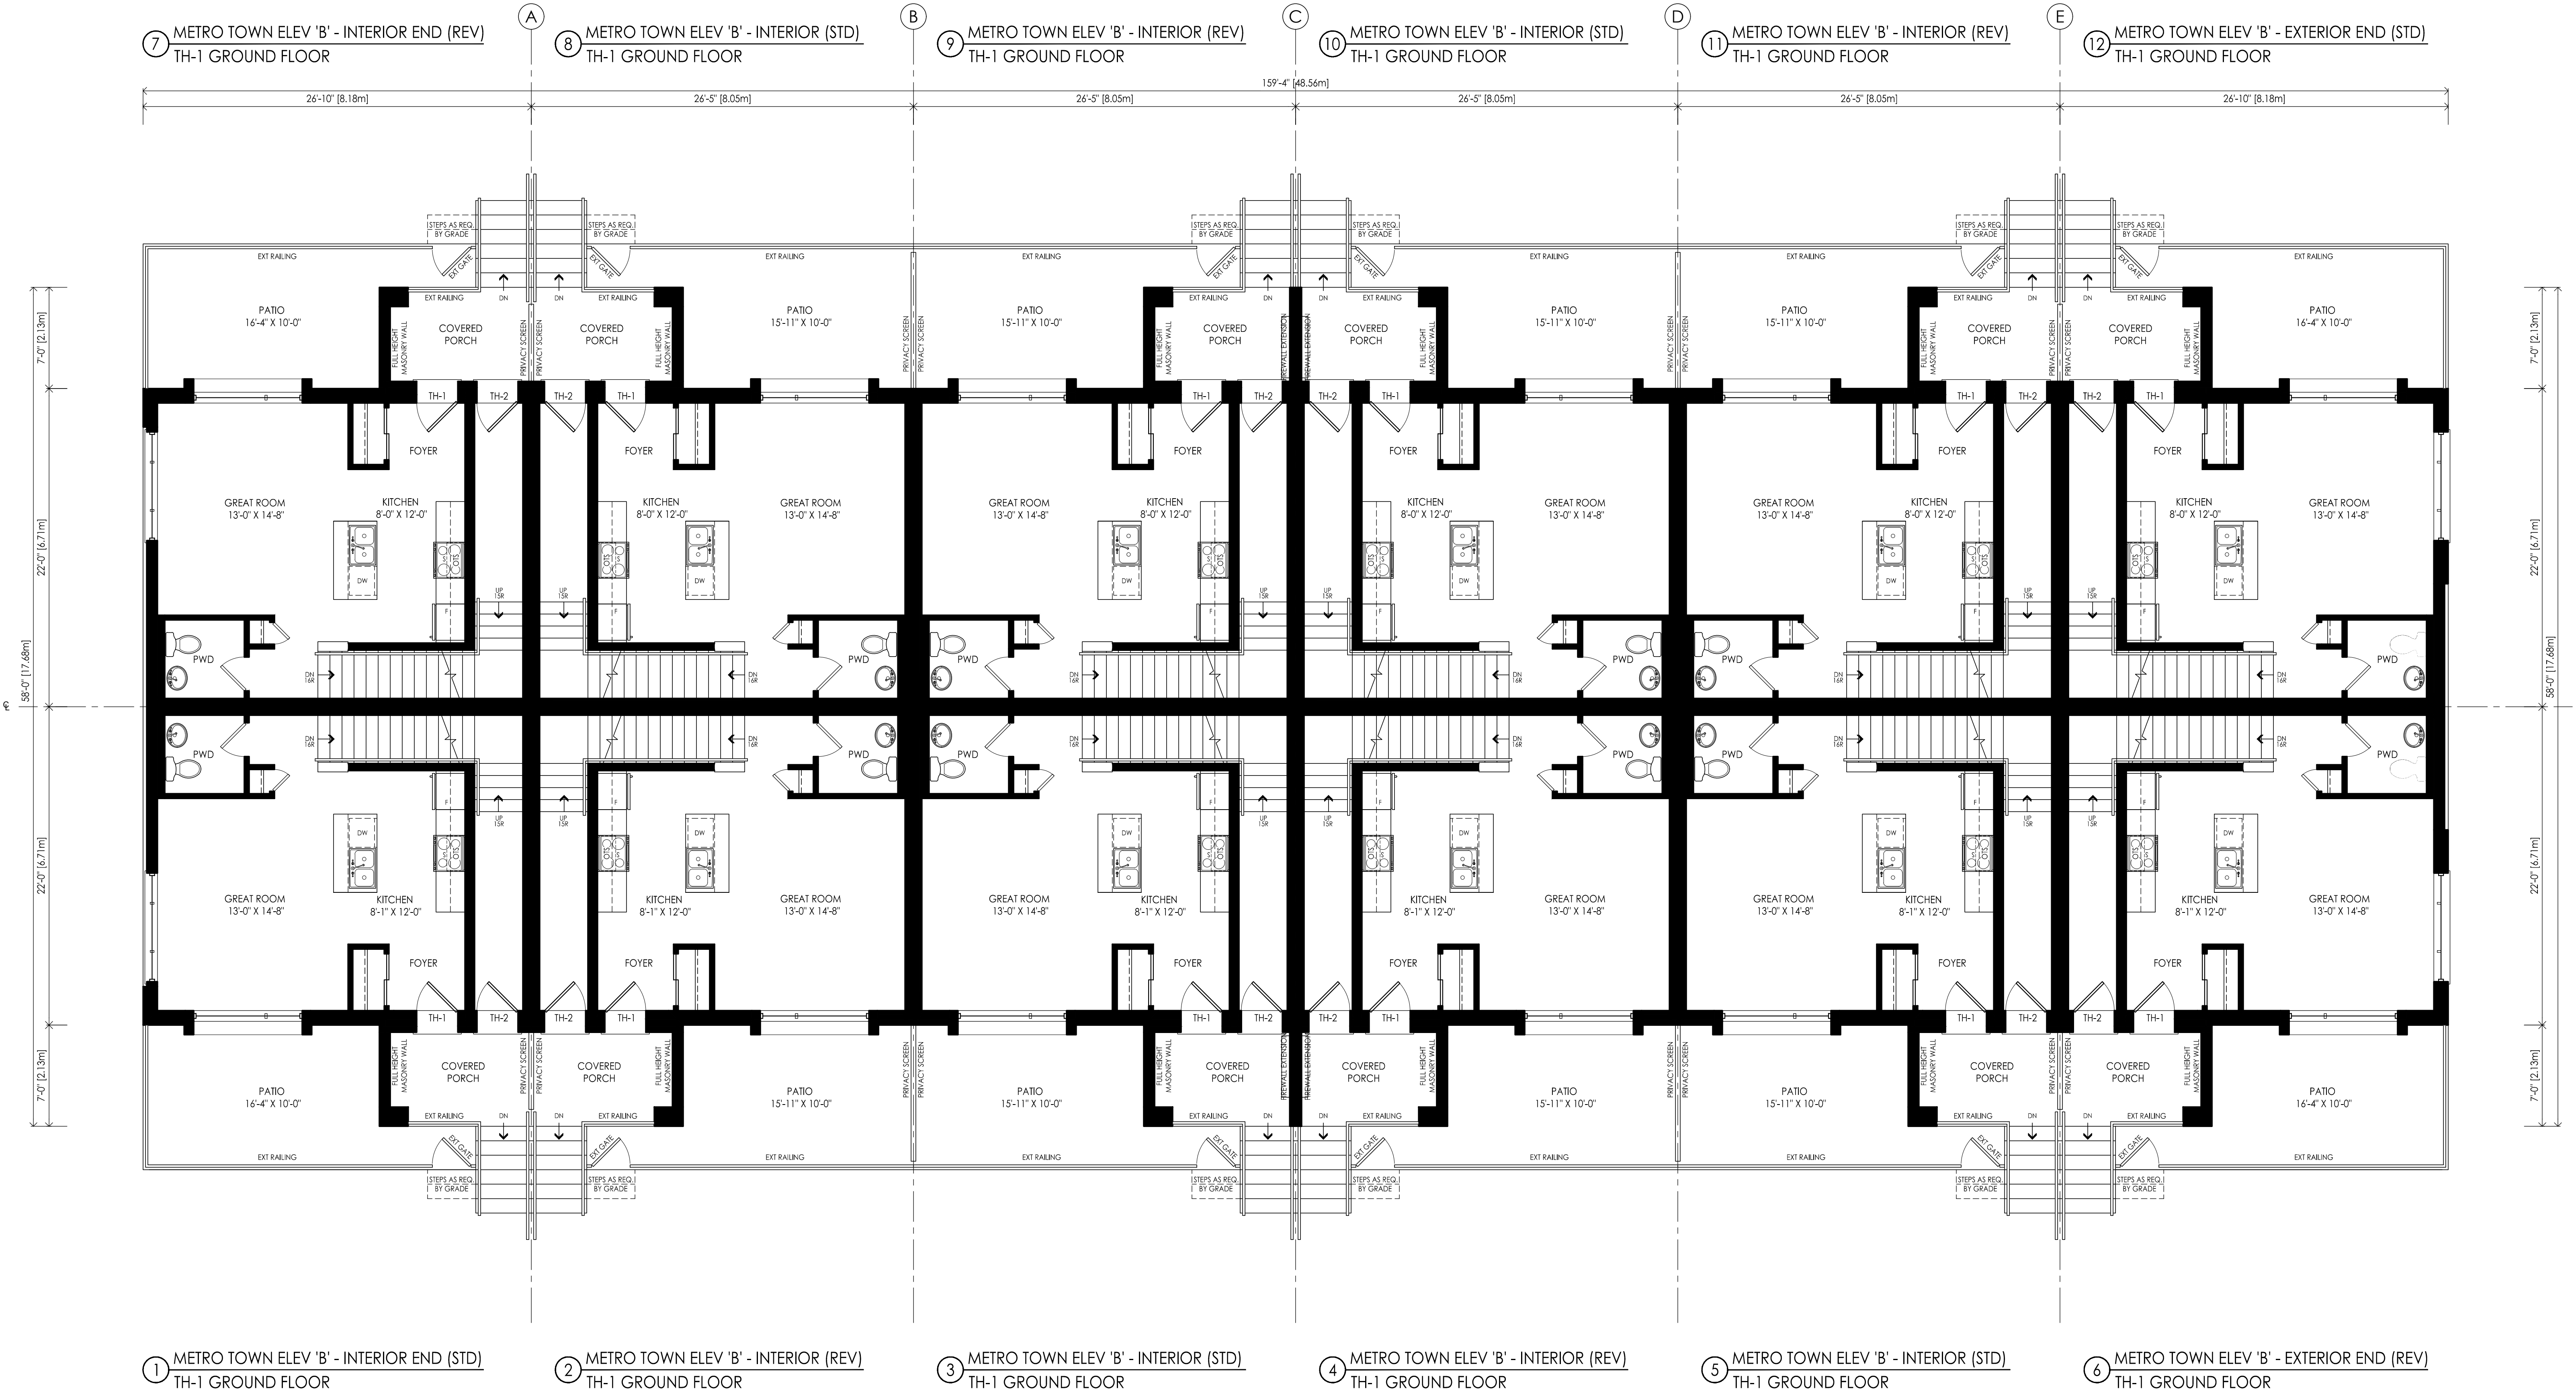

⑦ METRO TOWN ELEV 'B' - INTERIOR END (REV) TH-1 GROUND FLOOR
 ⑧ METRO TOWN ELEV 'B' - INTERIOR (STD) TH-1 GROUND FLOOR
 ⑨ METRO TOWN ELEV 'B' - INTERIOR (REV) TH-1 GROUND FLOOR
 ⑩ METRO TOWN ELEV 'B' - INTERIOR (STD) TH-1 GROUND FLOOR
 ⑪ METRO TOWN ELEV 'B' - INTERIOR (REV) TH-1 GROUND FLOOR
 ⑫ METRO TOWN ELEV 'B' - EXTERIOR END (STD) TH-1 GROUND FLOOR
 ① METRO TOWN ELEV 'B' - INTERIOR END (STD) TH-1 GROUND FLOOR
 ② METRO TOWN ELEV 'B' - INTERIOR (REV) TH-1 GROUND FLOOR
 ③ METRO TOWN ELEV 'B' - INTERIOR (STD) TH-1 GROUND FLOOR
 ④ METRO TOWN ELEV 'B' - INTERIOR (REV) TH-1 GROUND FLOOR
 ⑤ METRO TOWN ELEV 'B' - INTERIOR (STD) TH-1 GROUND FLOOR
 ⑥ METRO TOWN ELEV 'B' - EXTERIOR END (REV) TH-1 GROUND FLOOR

GROUND FLOOR - TYPICAL BLOCK ELEV 'B'
Building Area: 7010.67 SF / 651.32 m²

THESE DRAWINGS ARE NOT TO BE SCALED.
ALL DIMENSIONS MUST BE VERIFIED BY CONTRACTOR PRIOR
TO COMMENCEMENT OF ANY WORK. ANY DISCREPANCIES
MUST BE REPORTED DIRECTLY TO SRN ARCHITECTS INC.

NO.	DATE	ISSUED FOR
1	05-JUL-22	FOR CLIENT REVIEW

ADDITIONAL NOTES:

**PRELIMINARY, NOT FOR
CONSTRUCTION**
ALL AREAS CALCULATIONS ARE
PRELIMINARY

NO.	DATE	REVISION COMMENT:

SRN
ARCHITECTS
8395 JANE STREET, SUITE 203
VAUGHAN, ONTARIO L4K 5Y2
PHONE: 905-417-5515 FAX: 905-417-5517

© SRN ARCHITECTS INC. 2020

CLIENT:
Minto Communities Canada
200-180 Kent Street
Ottawa, Ontario K1P 0B6


PROJECT:
Barrhaven Town Centre - Anthem
Ottawa, Ontario

DRAWING TITLE:
SECOND FLOOR PLAN

DATE: 2022-07-04 SCALE: 3/16"=1'-0"

DRAWN BY: AB CHECKED BY: GR

PROJECT NUMBER: **S21001** DRAWING NUMBER: **A3**

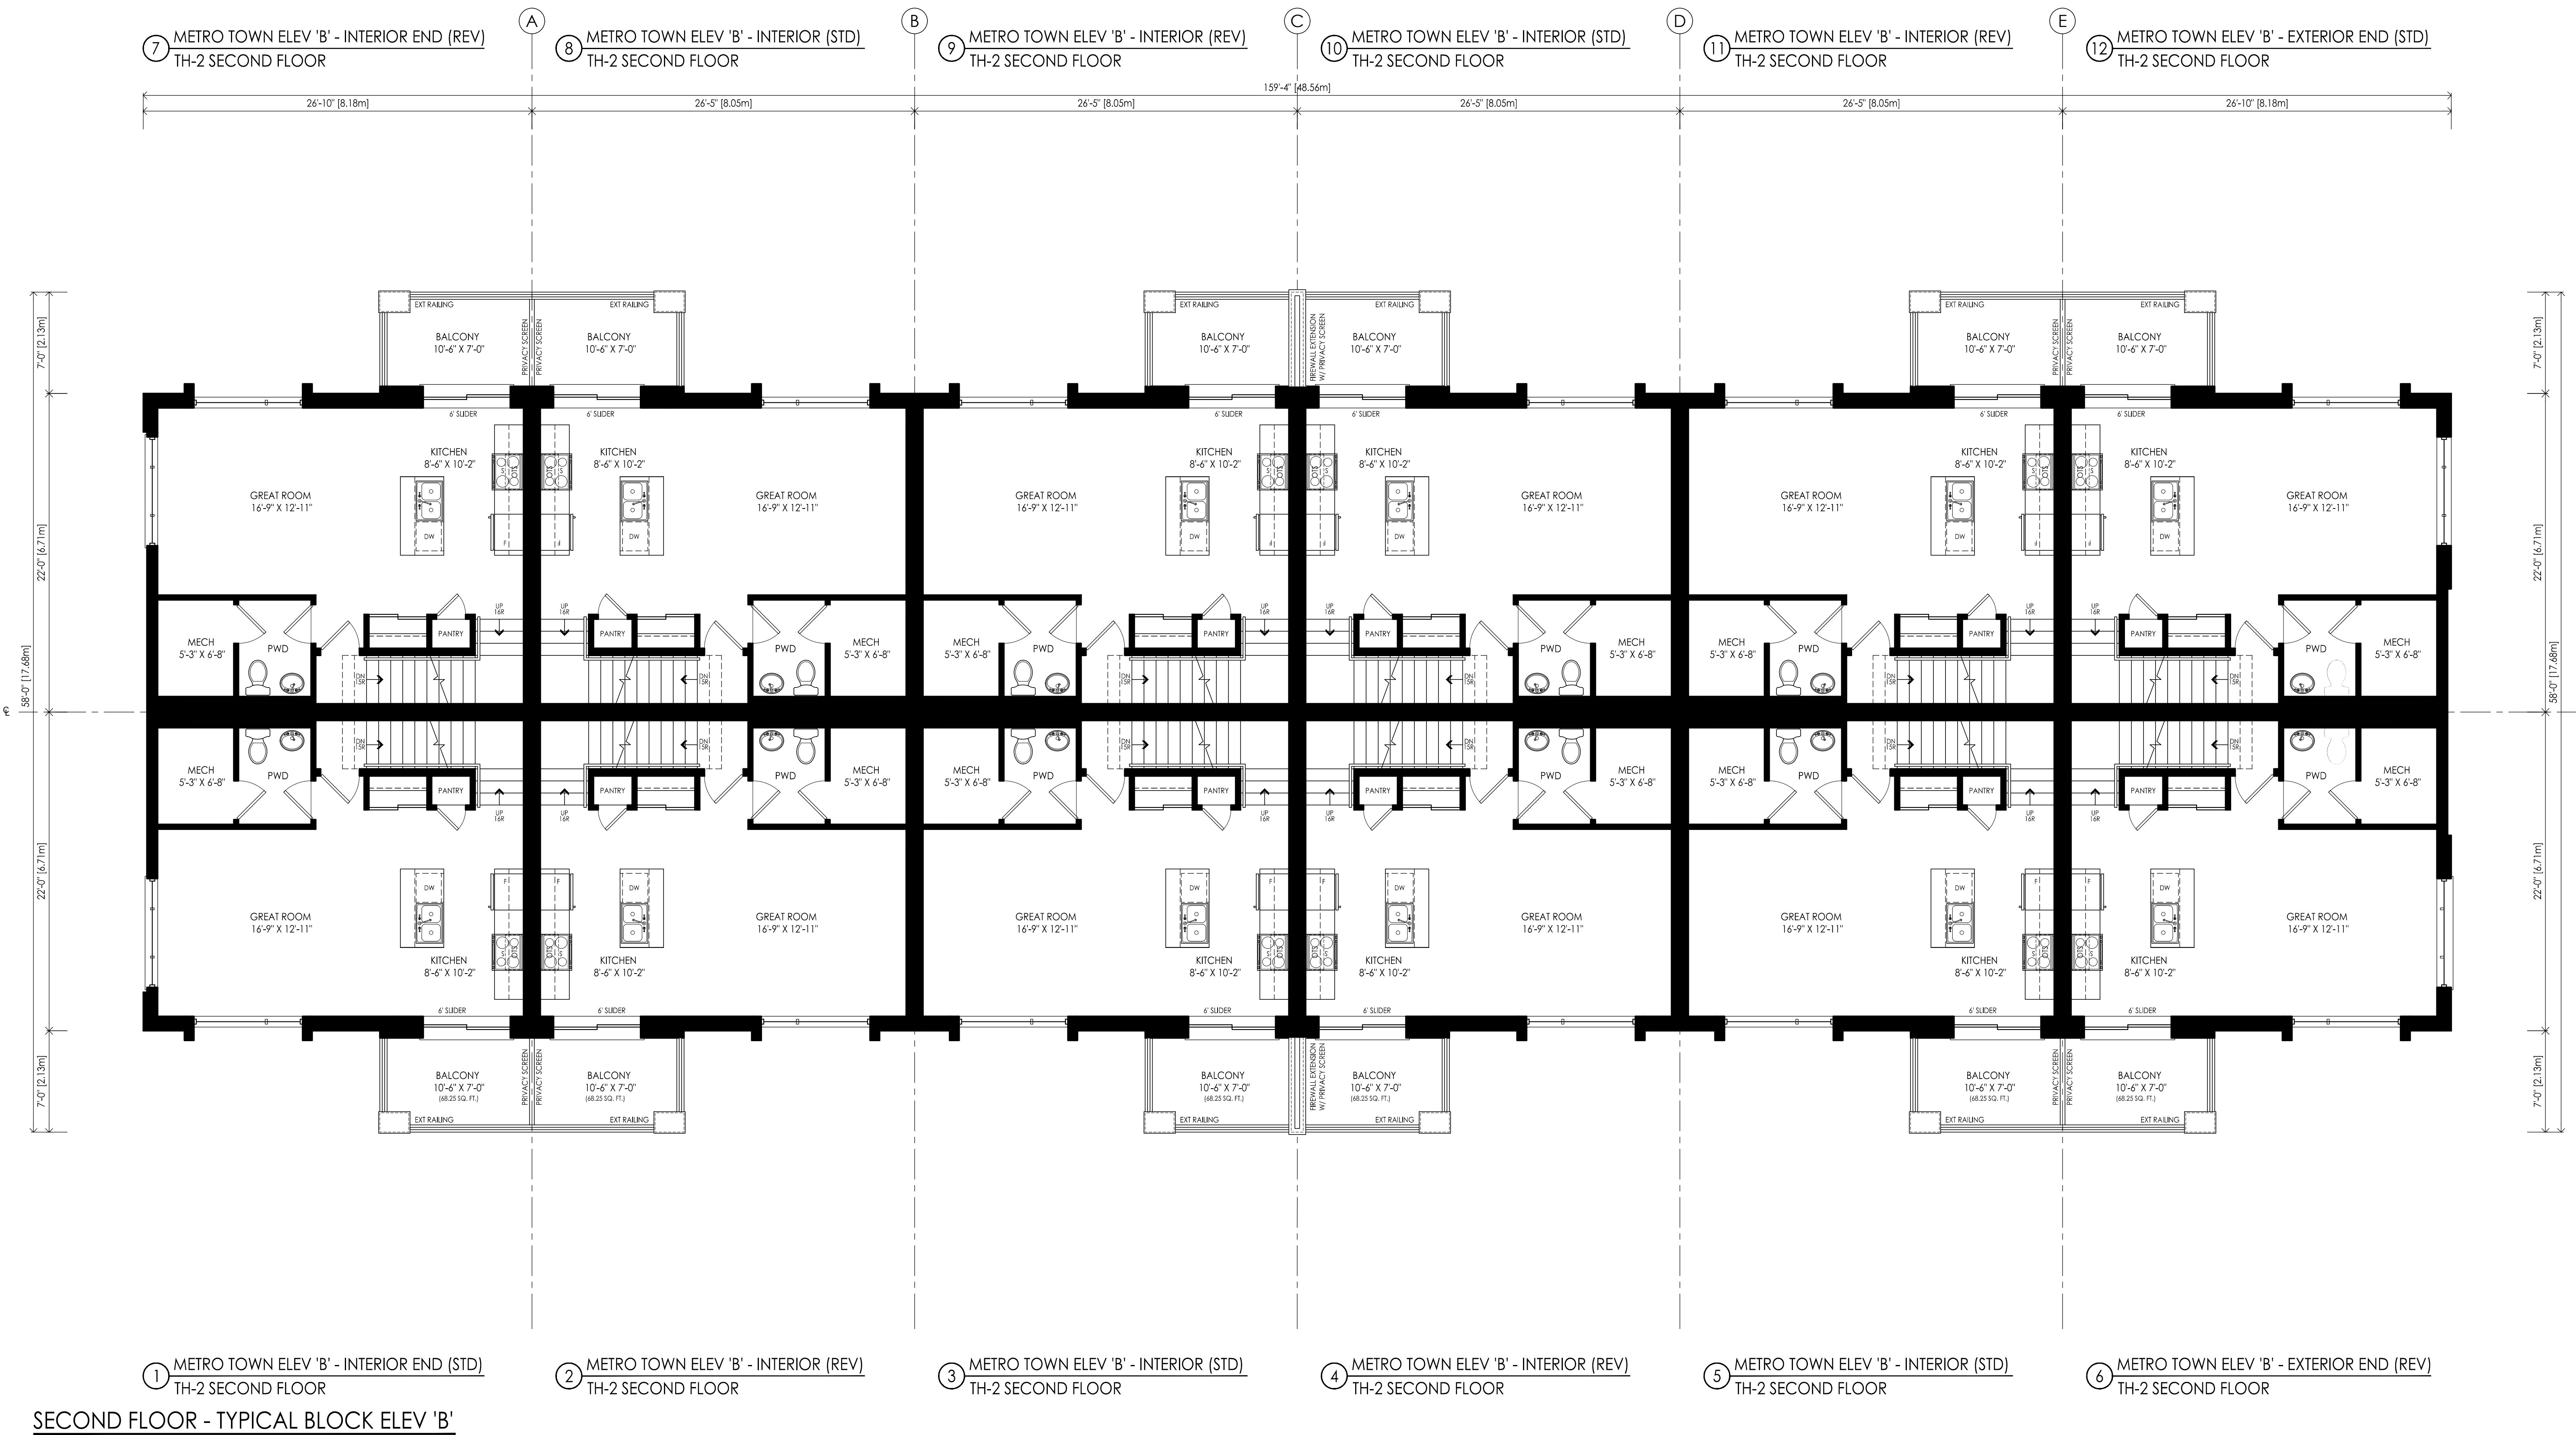

① METRO TOWN ELEV 'B' - INTERIOR END (STD)
TH-2 SECOND FLOOR
SECOND FLOOR - TYPICAL BLOCK ELEV 'B'

② METRO TOWN ELEV 'B' - INTERIOR (REV)
TH-2 SECOND FLOOR

③ METRO TOWN ELEV 'B' - INTERIOR (STD)
TH-2 SECOND FLOOR

④ METRO TOWN ELEV 'B' - INTERIOR (REV)
TH-2 SECOND FLOOR

⑤ METRO TOWN ELEV 'B' - INTERIOR (STD)
TH-2 SECOND FLOOR

⑥ METRO TOWN ELEV 'B' - EXTERIOR END (REV)
TH-2 SECOND FLOOR

⑦ METRO TOWN ELEV 'B' - INTERIOR END (REV)
TH-2 SECOND FLOOR

⑧ METRO TOWN ELEV 'B' - INTERIOR (STD)
TH-2 SECOND FLOOR

⑨ METRO TOWN ELEV 'B' - INTERIOR (REV)
TH-2 SECOND FLOOR

⑩ METRO TOWN ELEV 'B' - INTERIOR (STD)
TH-2 SECOND FLOOR

⑪ METRO TOWN ELEV 'B' - INTERIOR (REV)
TH-2 SECOND FLOOR

⑫ METRO TOWN ELEV 'B' - EXTERIOR END (STD)
TH-2 SECOND FLOOR

THESE DRAWINGS ARE NOT TO BE SCALED.
ALL DIMENSIONS MUST BE VERIFIED BY CONTRACTOR PRIOR TO COMMENCEMENT OF ANY WORK. ANY DISCREPANCIES MUST BE REPORTED DIRECTLY TO SRN ARCHITECTS INC.

NO.	DATE	ISSUED FOR
1	05-JUL-22	FOR CLIENT REVIEW

ADDITIONAL NOTES:

PRELIMINARY, NOT FOR CONSTRUCTION
ALL AREAS CALCULATIONS ARE PRELIMINARY

NO.	DATE	REVISION COMMENT:

SRN ARCHITECTS
8395 JANE STREET, SUITE 203
VAUGHAN, ONTARIO L4K 5Y2
PHONE: 905-417-5515 FAX: 905-417-5517

© SRN ARCHITECTS INC. 2020


CLIENT:
Minto Communities Canada
200-180 Kent Street
Ottawa, Ontario K1P 0B6

PROJECT:
Barrhaven Town Centre - Anthem
Ottawa, Ontario

DRAWING TITLE:
THIRD FLOOR PLAN

DATE: 2022-07-04 SCALE: 3/16"=1'-0"
DRAWN BY: AB CHECKED BY: GR


PROJECT NUMBER: **S21001** DRAWING NUMBER: **A4**

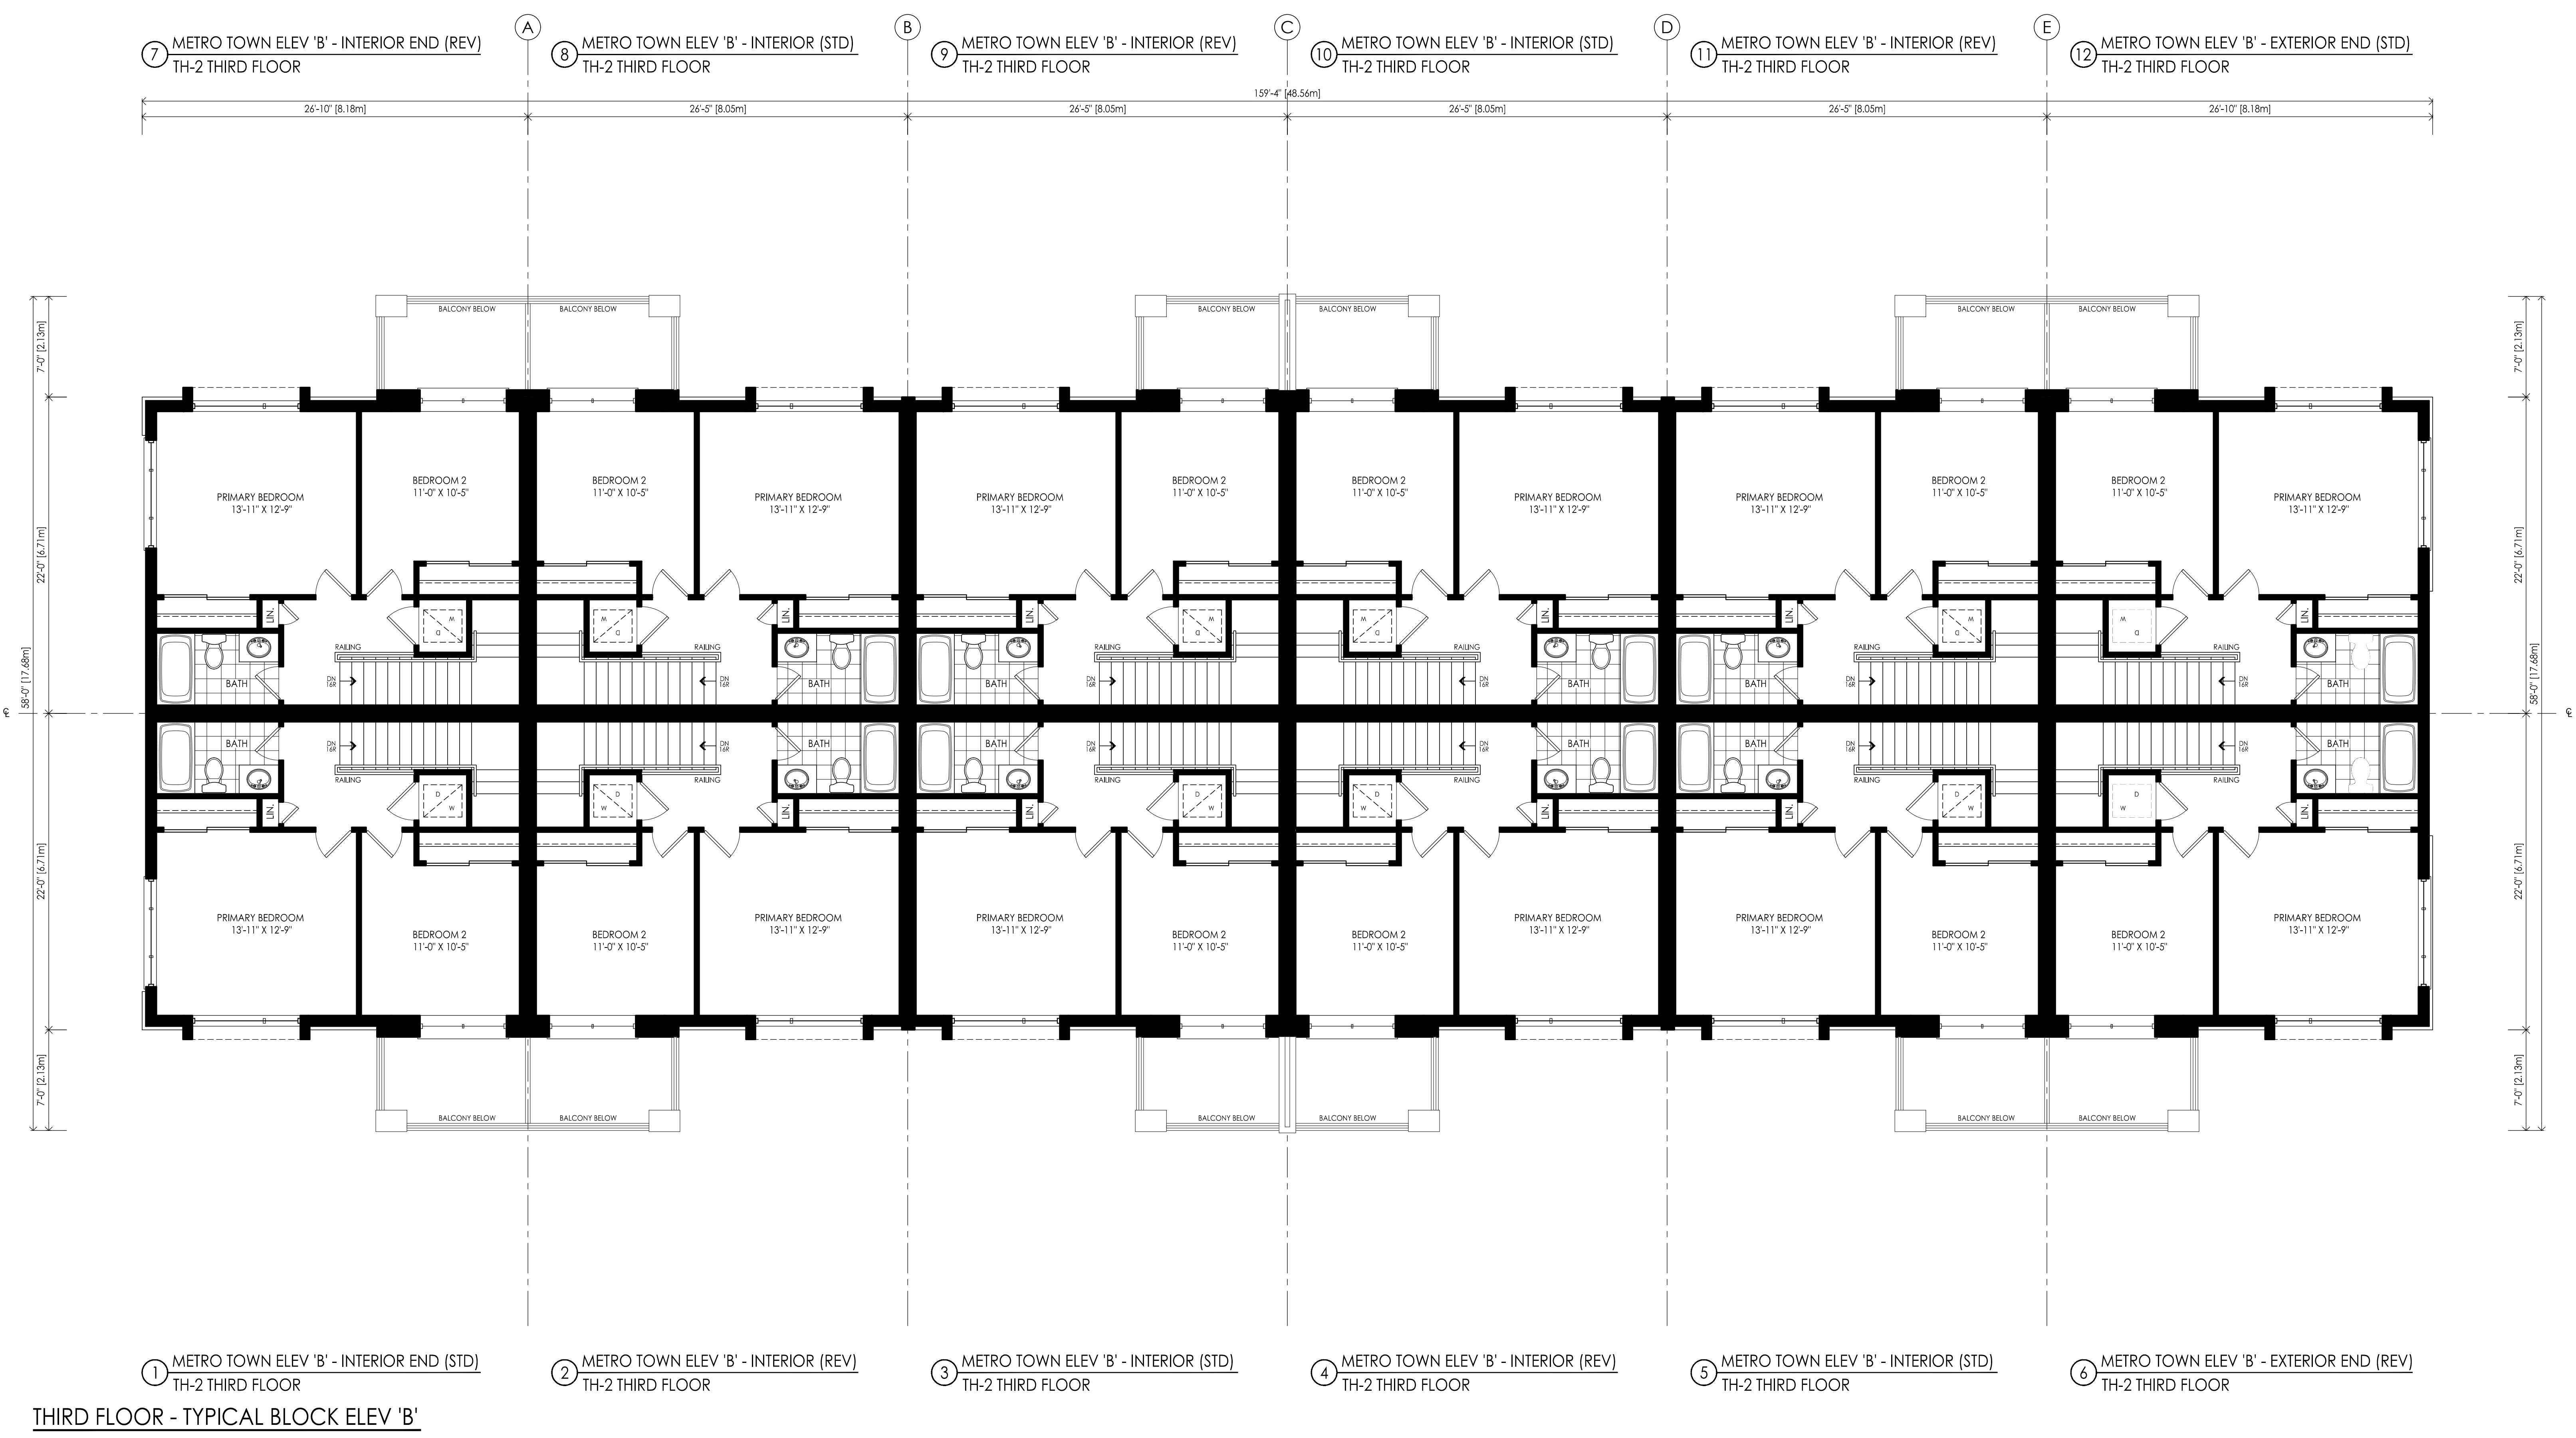

THESE DRAWINGS ARE NOT TO BE SCALED.
ALL DIMENSIONS MUST BE VERIFIED BY CONTRACTOR PRIOR
TO COMMENCEMENT OF ANY WORK. ANY DISCREPANCIES
MUST BE REPORTED DIRECTLY TO SRN ARCHITECTS INC.

NO.	DATE	ISSUED FOR:
1	05-JUL-22	FOR CLIENT REVIEW

ADDITIONAL NOTES:

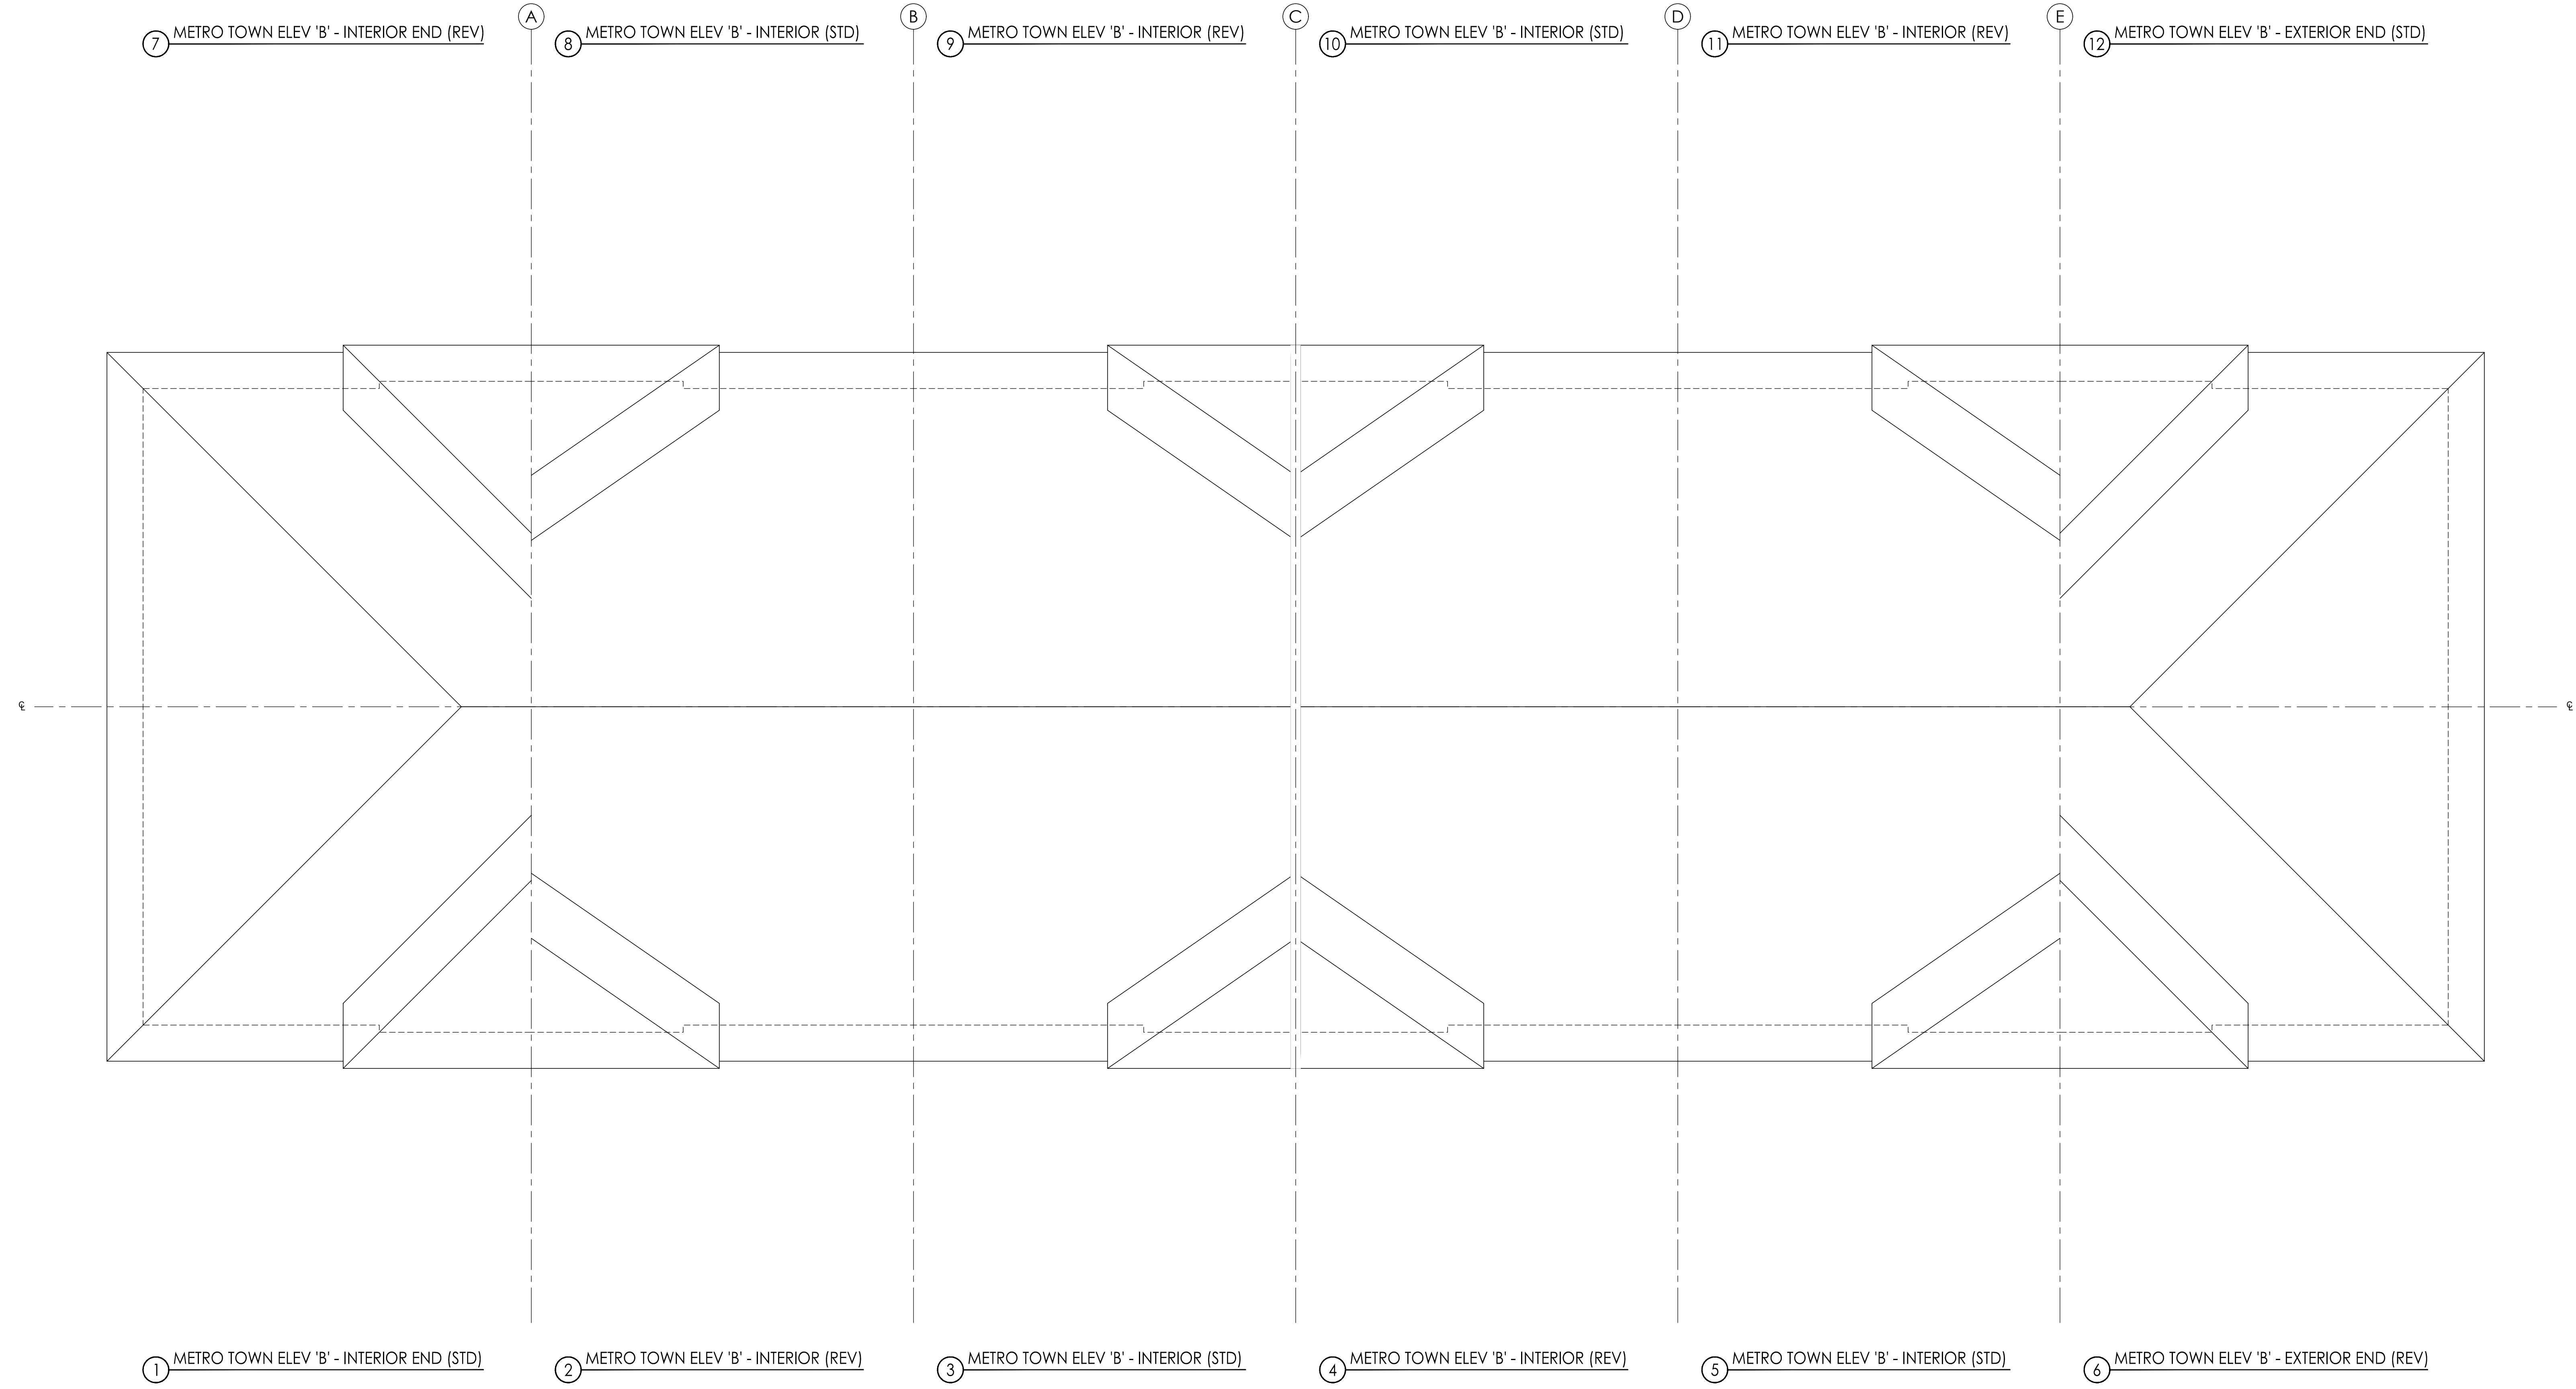

ROOF PLAN - TYPICAL BLOCK ELEV 'B'

**PRELIMINARY, NOT FOR
CONSTRUCTION
ALL AREAS CALCULATIONS ARE
PRELIMINARY**

NO.	DATE	REVISION COMMENT:



© SRN ARCHITECTS INC. 2020

CLIENT:
Minto Communities Canada
200-180 Kent Street
Ottawa, Ontario K1P 0B6

PROJECT:
Barrhaven Town Centre - Anthem
Ottawa, Ontario

DRAWING TITLE:
ROOF PLAN

DATE: 2022-07-04	SCALE: 3/16"=1'-0"
DRAWN BY: AB	CHECKED BY: GR
PROJECT NUMBER: S21001	DRAWING NUMBER: A5

THESE DRAWINGS ARE NOT TO BE SCALED.
ALL DIMENSIONS MUST BE VERIFIED BY CONTRACTOR PRIOR
TO COMMENCEMENT OF ANY WORK. ANY DISCREPANCIES
MUST BE REPORTED DIRECTLY TO SRN ARCHITECTS INC.

NO.	DATE	ISSUED FOR
1	05-JUL-22	FOR CLIENT REVIEW

ADDITIONAL NOTES:

**PRELIMINARY, NOT FOR
CONSTRUCTION**
ALL AREAS CALCULATIONS ARE
PRELIMINARY

NO.	DATE	REVISION COMMENT

SRN
ARCHITECTS
8395 JANE STREET, SUITE 203
VAUGHAN, ONTARIO L4K 5Y2
PHONE: 905-417-5515 FAX: 905-417-5517

© SRN ARCHITECTS INC. 2020

CLIENT:
Minto Communities Canada
200-180 Kent Street
Ottawa, Ontario K1P 0B6


PROJECT:
Barrhaven Town Centre - Anthem
Ottawa, Ontario

DRAWING TITLE:
LOWER FLOOR PLAN

DATE: 2022-07-05 SCALE: 3/16"=1'-0"

DRAWN BY: AB CHECKED BY: GR

PROJECT NUMBER: S21001 DRAWING NUMBER: A1

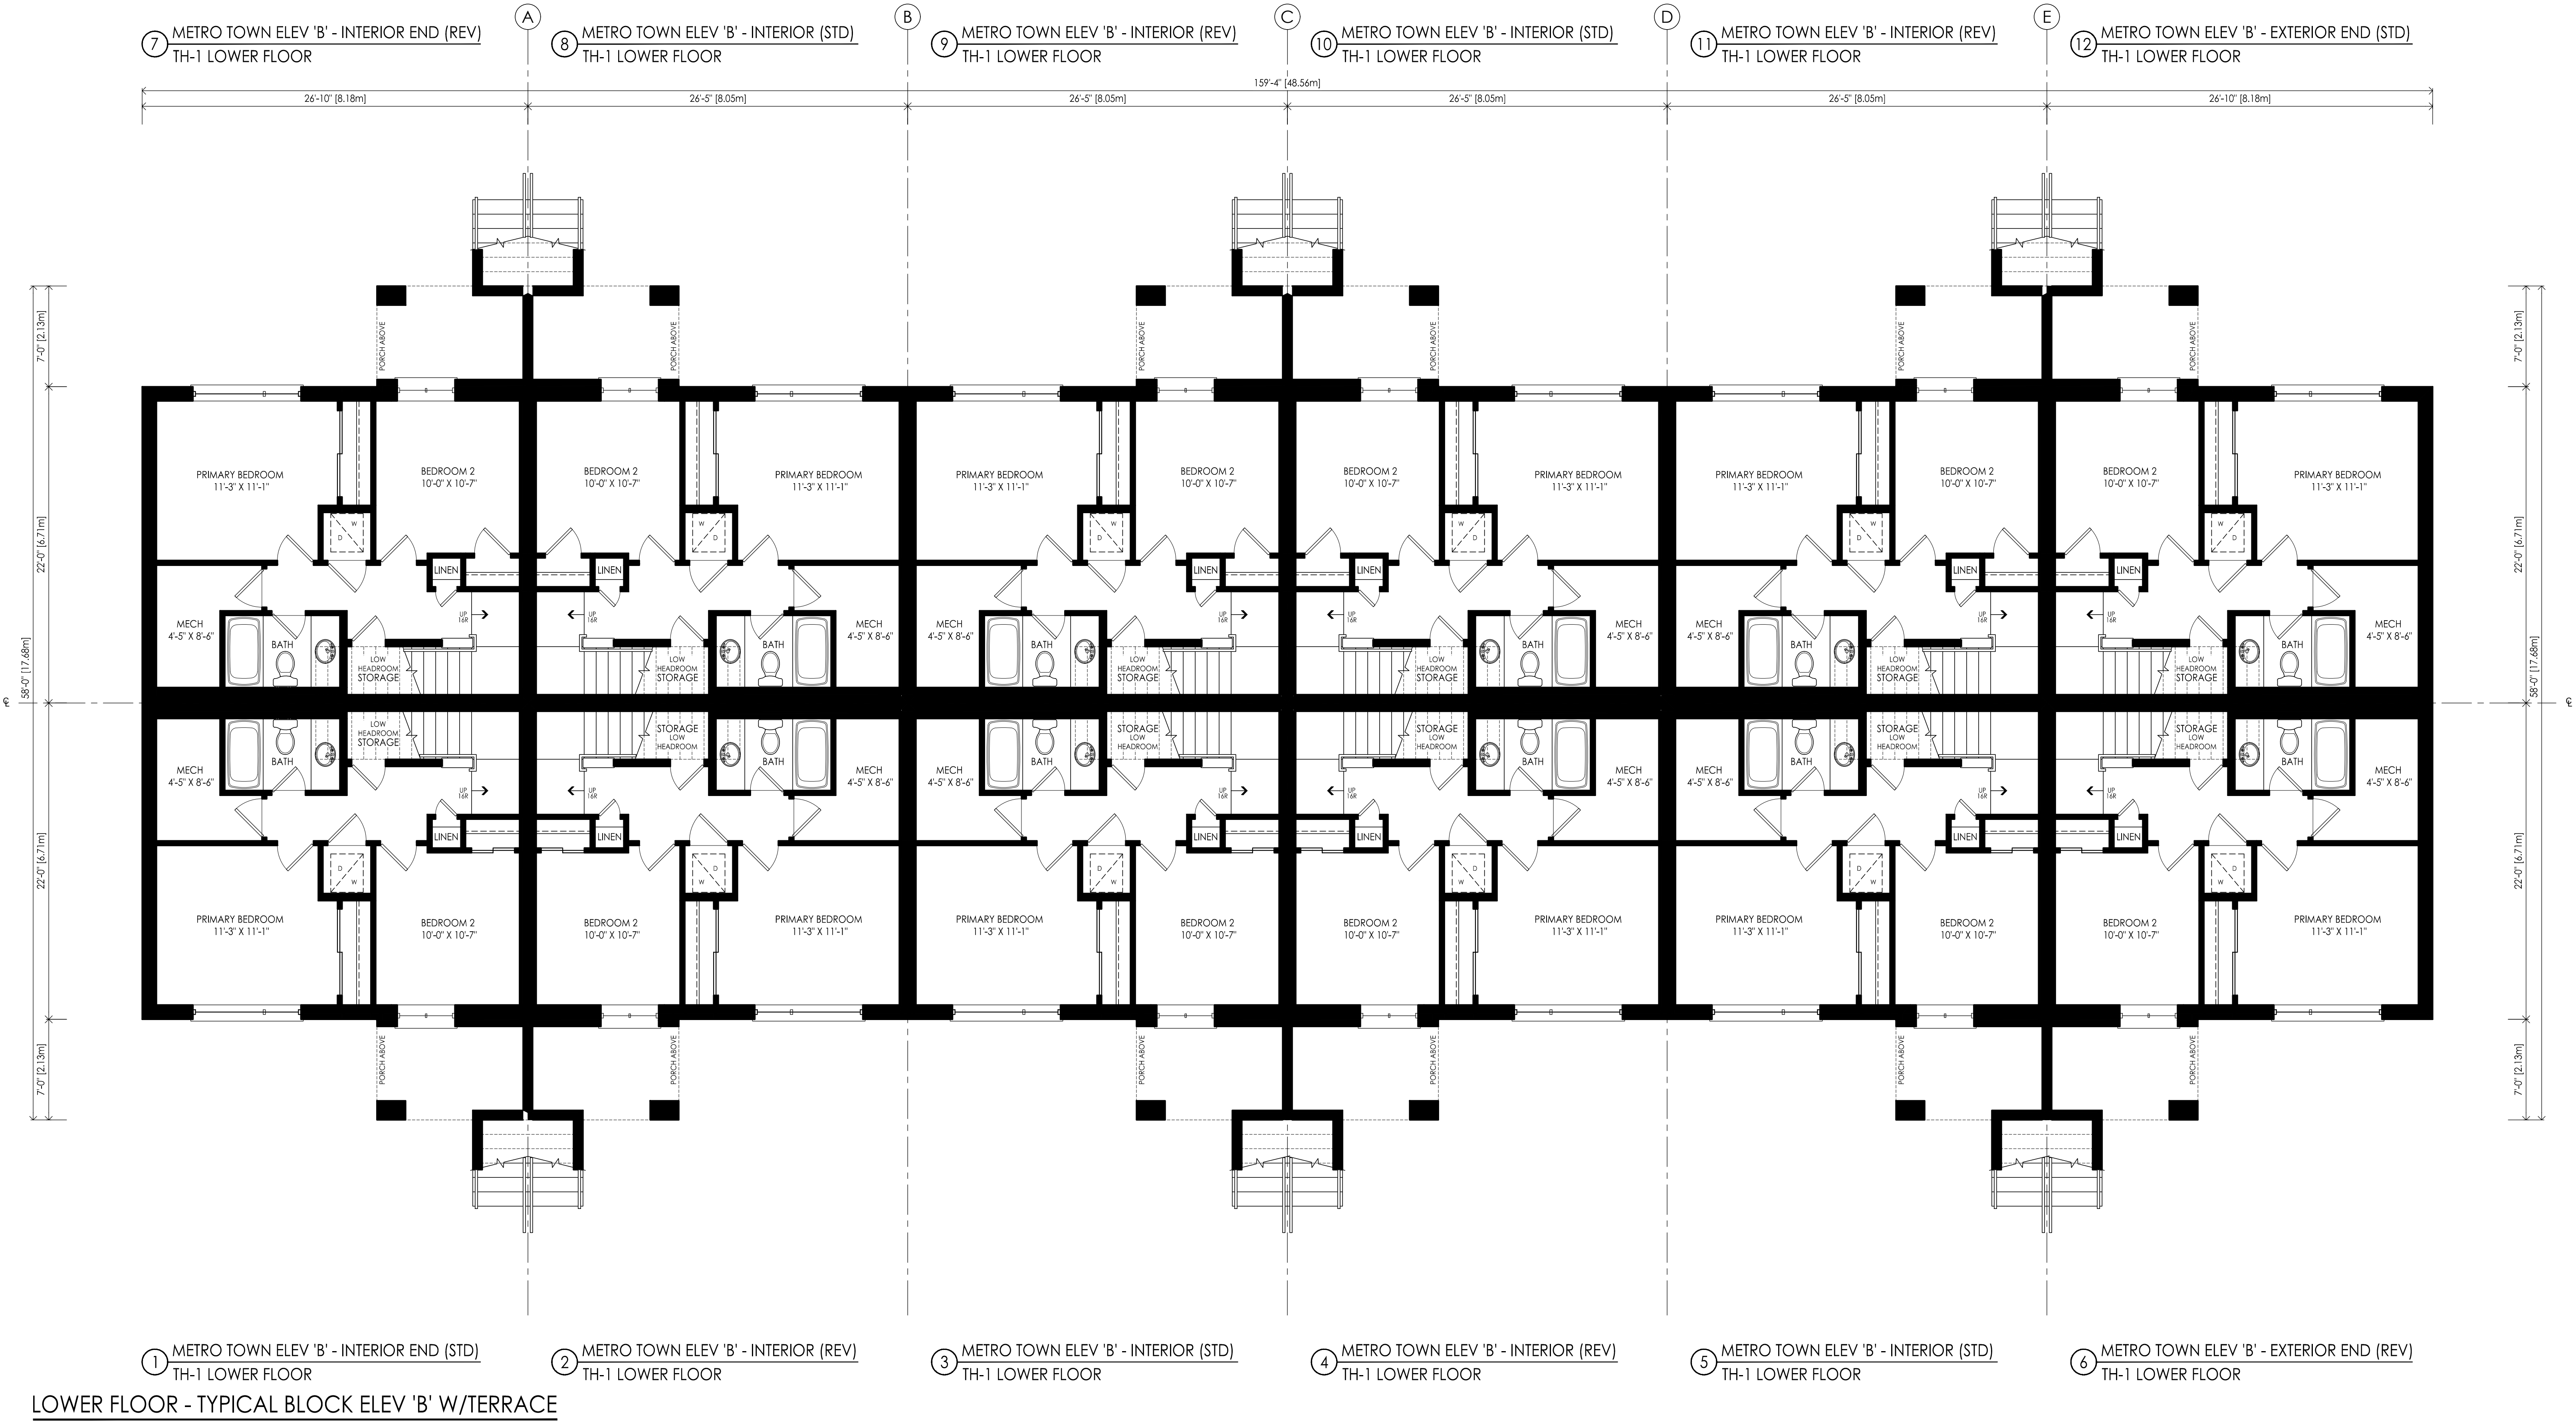

THESE DRAWINGS ARE NOT TO BE SCALED.
ALL DIMENSIONS MUST BE VERIFIED BY CONTRACTOR PRIOR TO COMMENCEMENT OF ANY WORK. ANY DISCREPANCIES MUST BE REPORTED DIRECTLY TO SRN ARCHITECTS INC.

NO.	DATE	ISSUED FOR
1	05-JUL-22	FOR CLIENT REVIEW

ADDITIONAL NOTES:

PRELIMINARY, NOT FOR CONSTRUCTION
ALL AREA CALCULATIONS ARE PRELIMINARY

NO.	DATE	REVISION COMMENT:




© SRN ARCHITECTS INC. 2020

CLIENT:
Minto Communities Canada
200-180 Kent Street
Ottawa, Ontario K1P 0B6

PROJECT:
Barrhaven Town Centre - Anthem
Ottawa, Ontario

DRAWING TITLE:
GROUND FLOOR PLAN

DATE: 2022-07-05 SCALE: 3/16"=1'-0"
DRAWN BY: AB CHECKED BY: GR
PROJECT NUMBER: **S21001** DRAWING NUMBER: **A2**

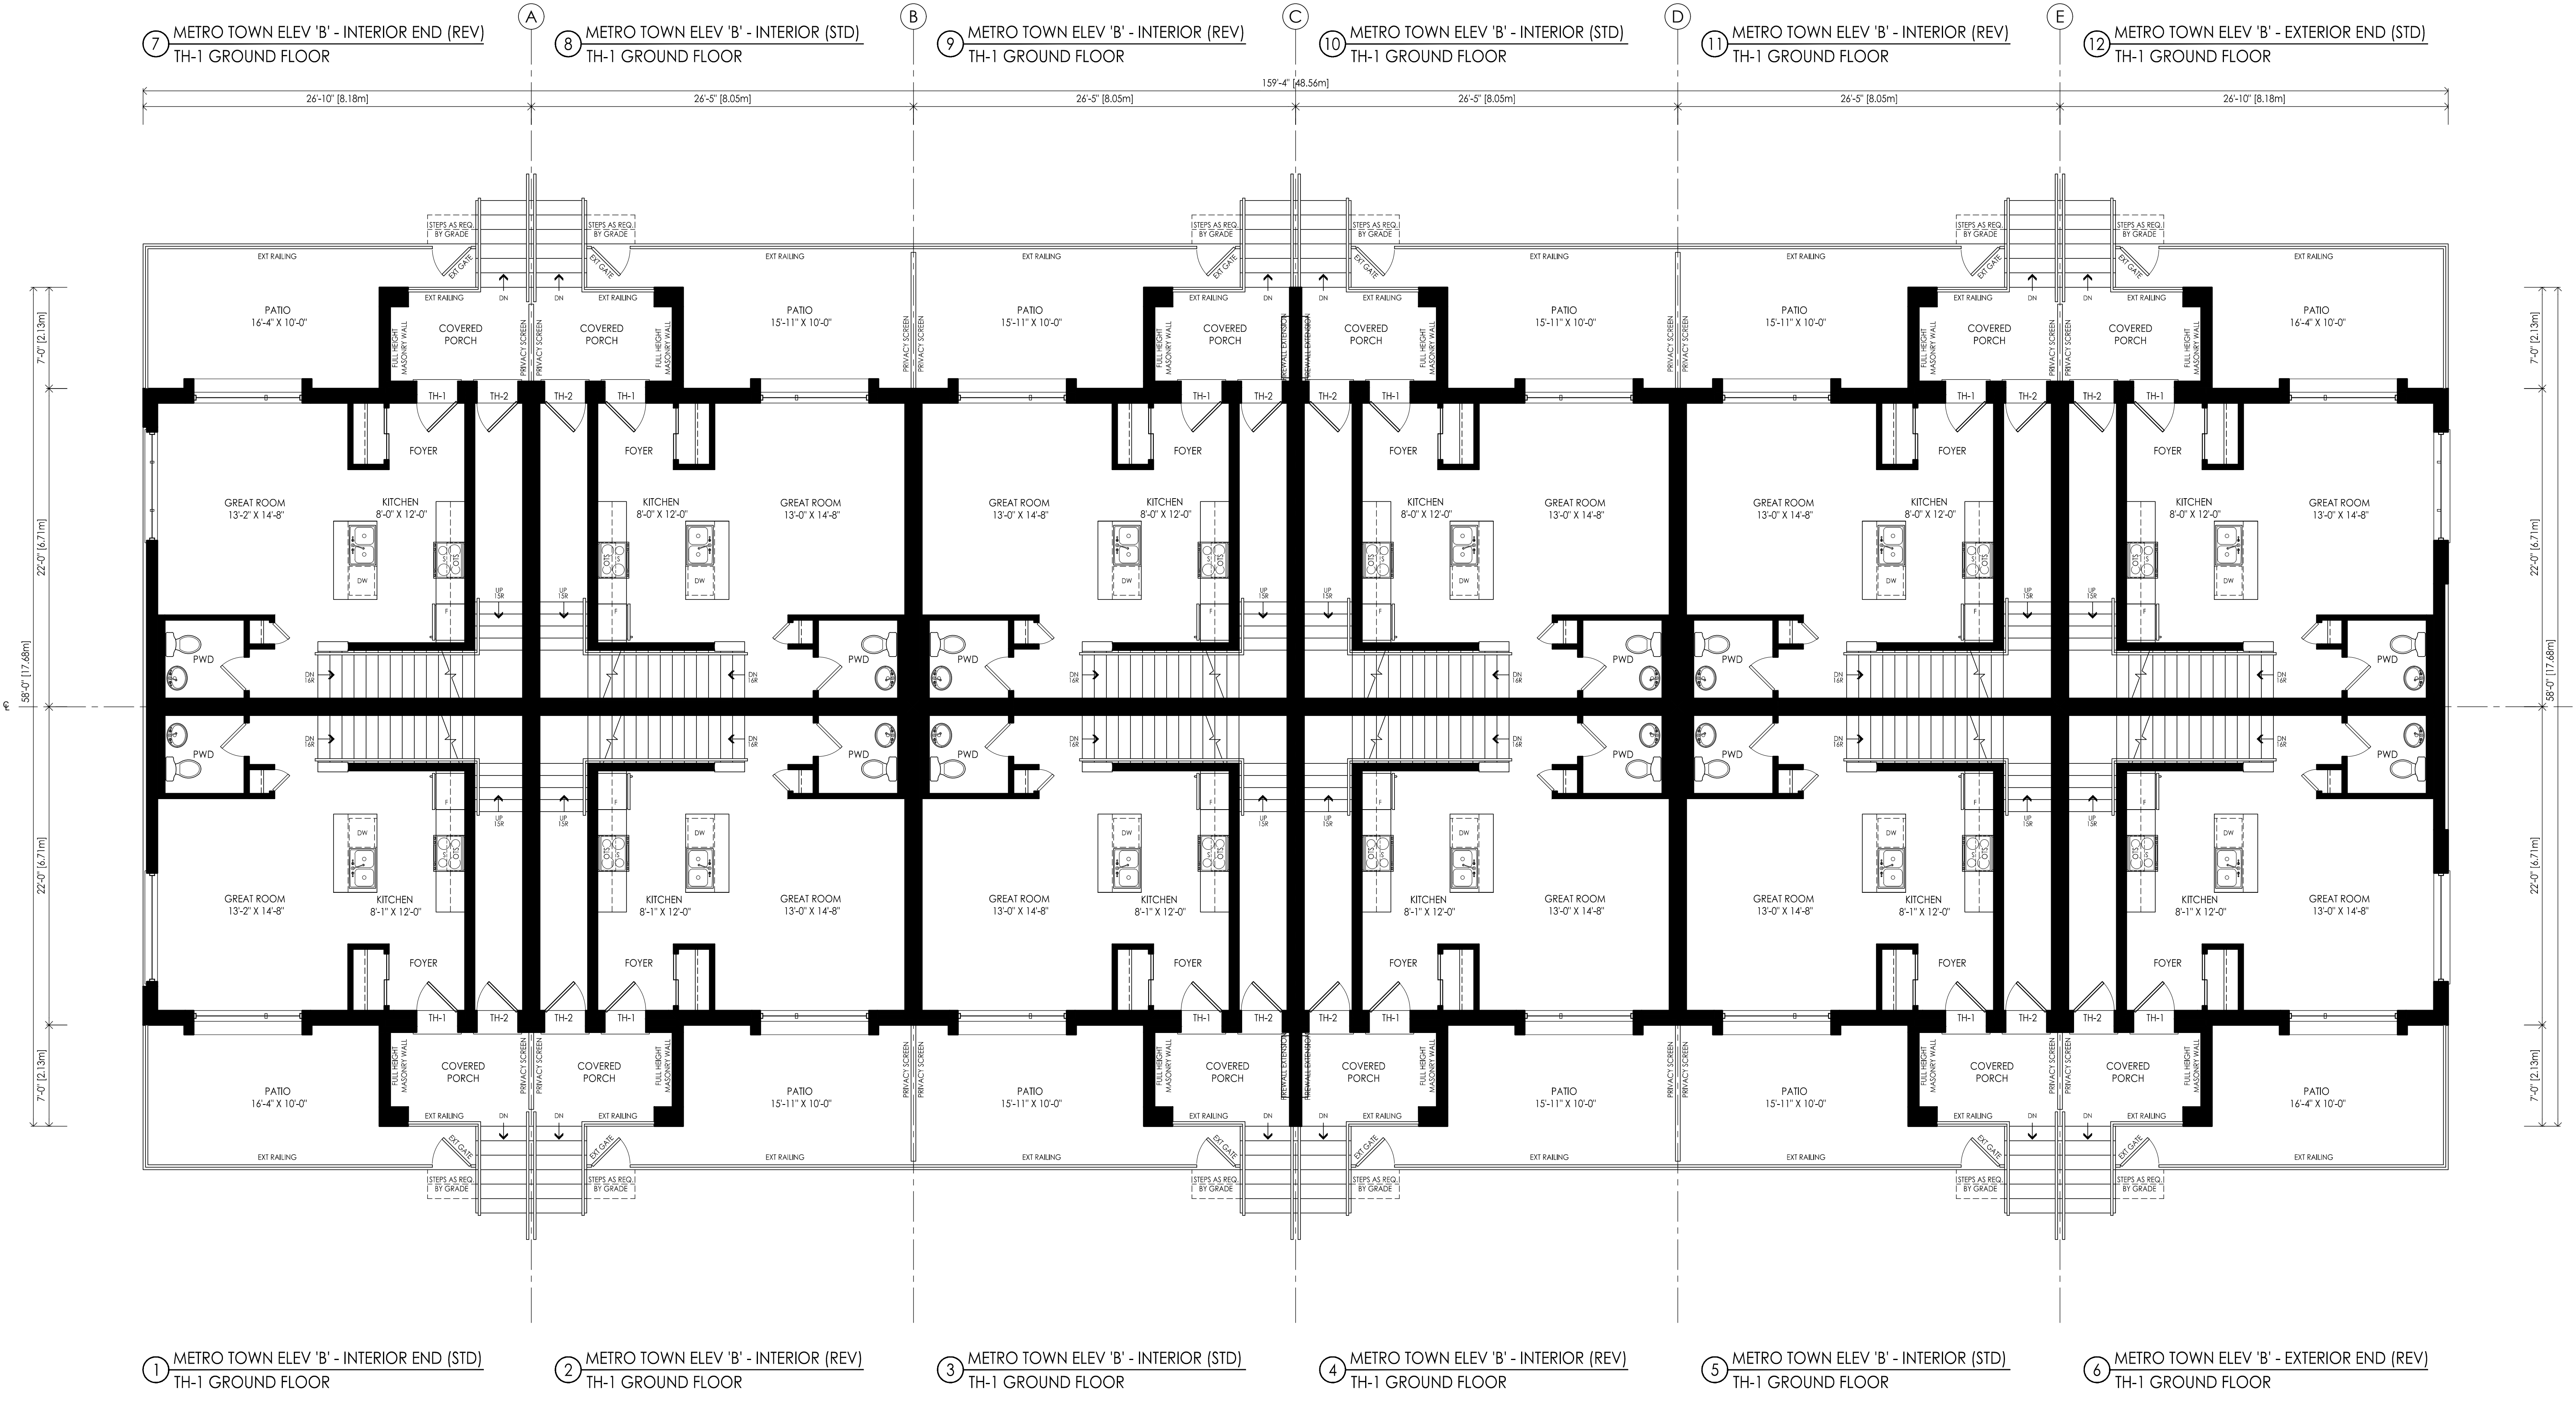

① METRO TOWN ELEV 'B' - INTERIOR END (STD) TH-1 GROUND FLOOR
② METRO TOWN ELEV 'B' - INTERIOR (REV) TH-1 GROUND FLOOR
③ METRO TOWN ELEV 'B' - INTERIOR (STD) TH-1 GROUND FLOOR
④ METRO TOWN ELEV 'B' - INTERIOR (REV) TH-1 GROUND FLOOR
⑤ METRO TOWN ELEV 'B' - INTERIOR (STD) TH-1 GROUND FLOOR
⑥ METRO TOWN ELEV 'B' - EXTERIOR END (REV) TH-1 GROUND FLOOR

GROUND FLOOR - TYPICAL BLOCK ELEV 'B' W/TERRACE
Building Area: 7010.67 SF / 651.32 m²

THESE DRAWINGS ARE NOT TO BE SCALED.
ALL DIMENSIONS MUST BE VERIFIED BY CONTRACTOR PRIOR TO COMMENCEMENT OF ANY WORK. ANY DISCREPANCIES MUST BE REPORTED DIRECTLY TO SRN ARCHITECTS INC.

NO.	DATE	ISSUED FOR
1	05-JUL-22	FOR CLIENT REVIEW

ADDITIONAL NOTES:

PRELIMINARY, NOT FOR CONSTRUCTION
ALL AREAS CALCULATIONS ARE PRELIMINARY

NO.	DATE	REVISION COMMENT:

SRN ARCHITECTS
8395 JANE STREET, SUITE 203
VAUGHAN, ONTARIO L4K 5Y2
PHONE: 905-417-5515 FAX: 905-417-5517

© SRN ARCHITECTS INC. 2020

CLIENT:
Minto Communities Canada
200-180 Kent Street
Ottawa, Ontario K1P 0B6


PROJECT:
Barrhaven Town Centre - Anthem
Ottawa, Ontario

DRAWING TITLE:
SECOND FLOOR PLAN

DATE: 2022-07-05 SCALE: 3/16"=1'-0"

DRAWN BY: AB CHECKED BY: GR

PROJECT NUMBER: S21001 DRAWING NUMBER: A3

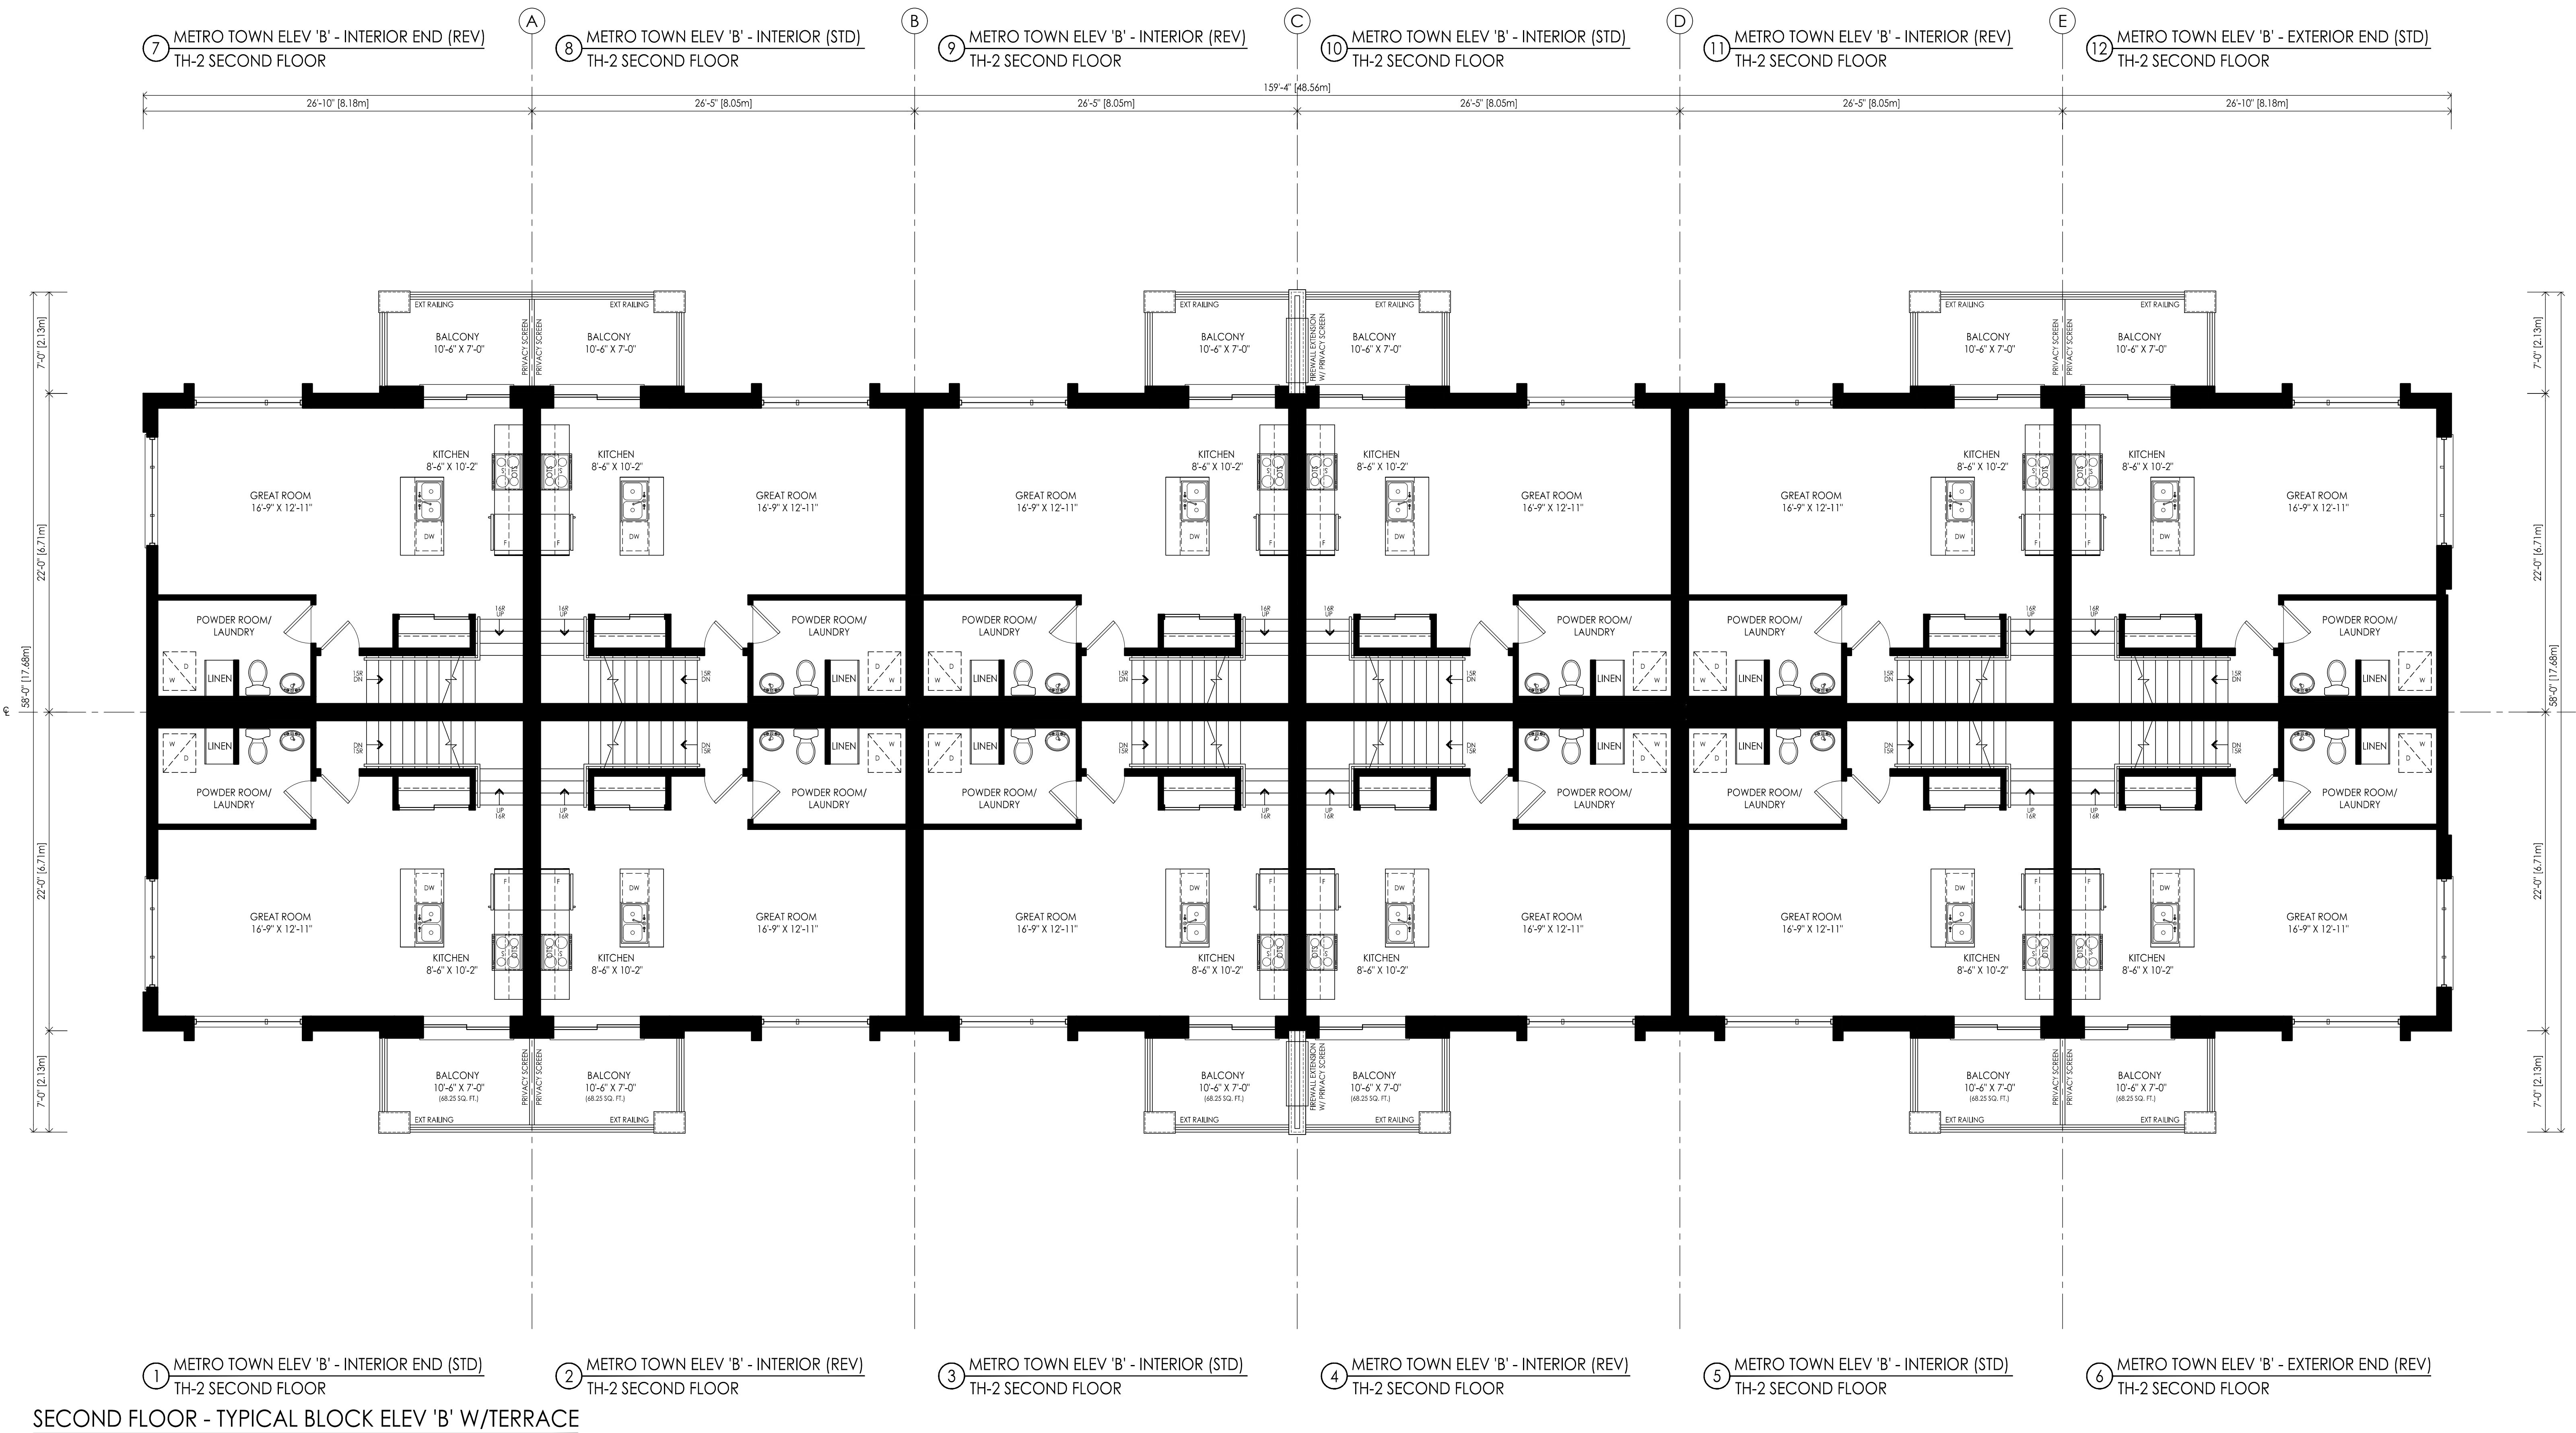

THESE DRAWINGS ARE NOT TO BE SCALED.
ALL DIMENSIONS MUST BE VERIFIED BY CONTRACTOR PRIOR TO COMMENCEMENT OF ANY WORK. ANY DISCREPANCIES MUST BE REPORTED DIRECTLY TO SRN ARCHITECTS INC.

NO.	DATE	ISSUED FOR
1	05-JUL-22	FOR CLIENT REVIEW

ADDITIONAL NOTES:

PRELIMINARY, NOT FOR CONSTRUCTION
ALL AREAS CALCULATIONS ARE PRELIMINARY

NO.	DATE	REVISION COMMENT:


SRN ARCHITECTS
8395 JANE STREET, SUITE 203
VAUGHAN, ONTARIO L4K 5Y2
PHONE: 905-417-5515 FAX: 905-417-5517

CLIENT:
Minto Communities Canada
200-180 Kent Street
Ottawa, Ontario K1P 0B6

PROJECT:
Barrhaven Town Centre - Anthem
Ottawa, Ontario

DRAWING TITLE:
THIRD FLOOR PLAN


DATE: 2022-07-05 SCALE: 3/16"=1'-0"
DRAWN BY: AB CHECKED BY: GR
PROJECT NUMBER: **S21001** DRAWING NUMBER: **A4**

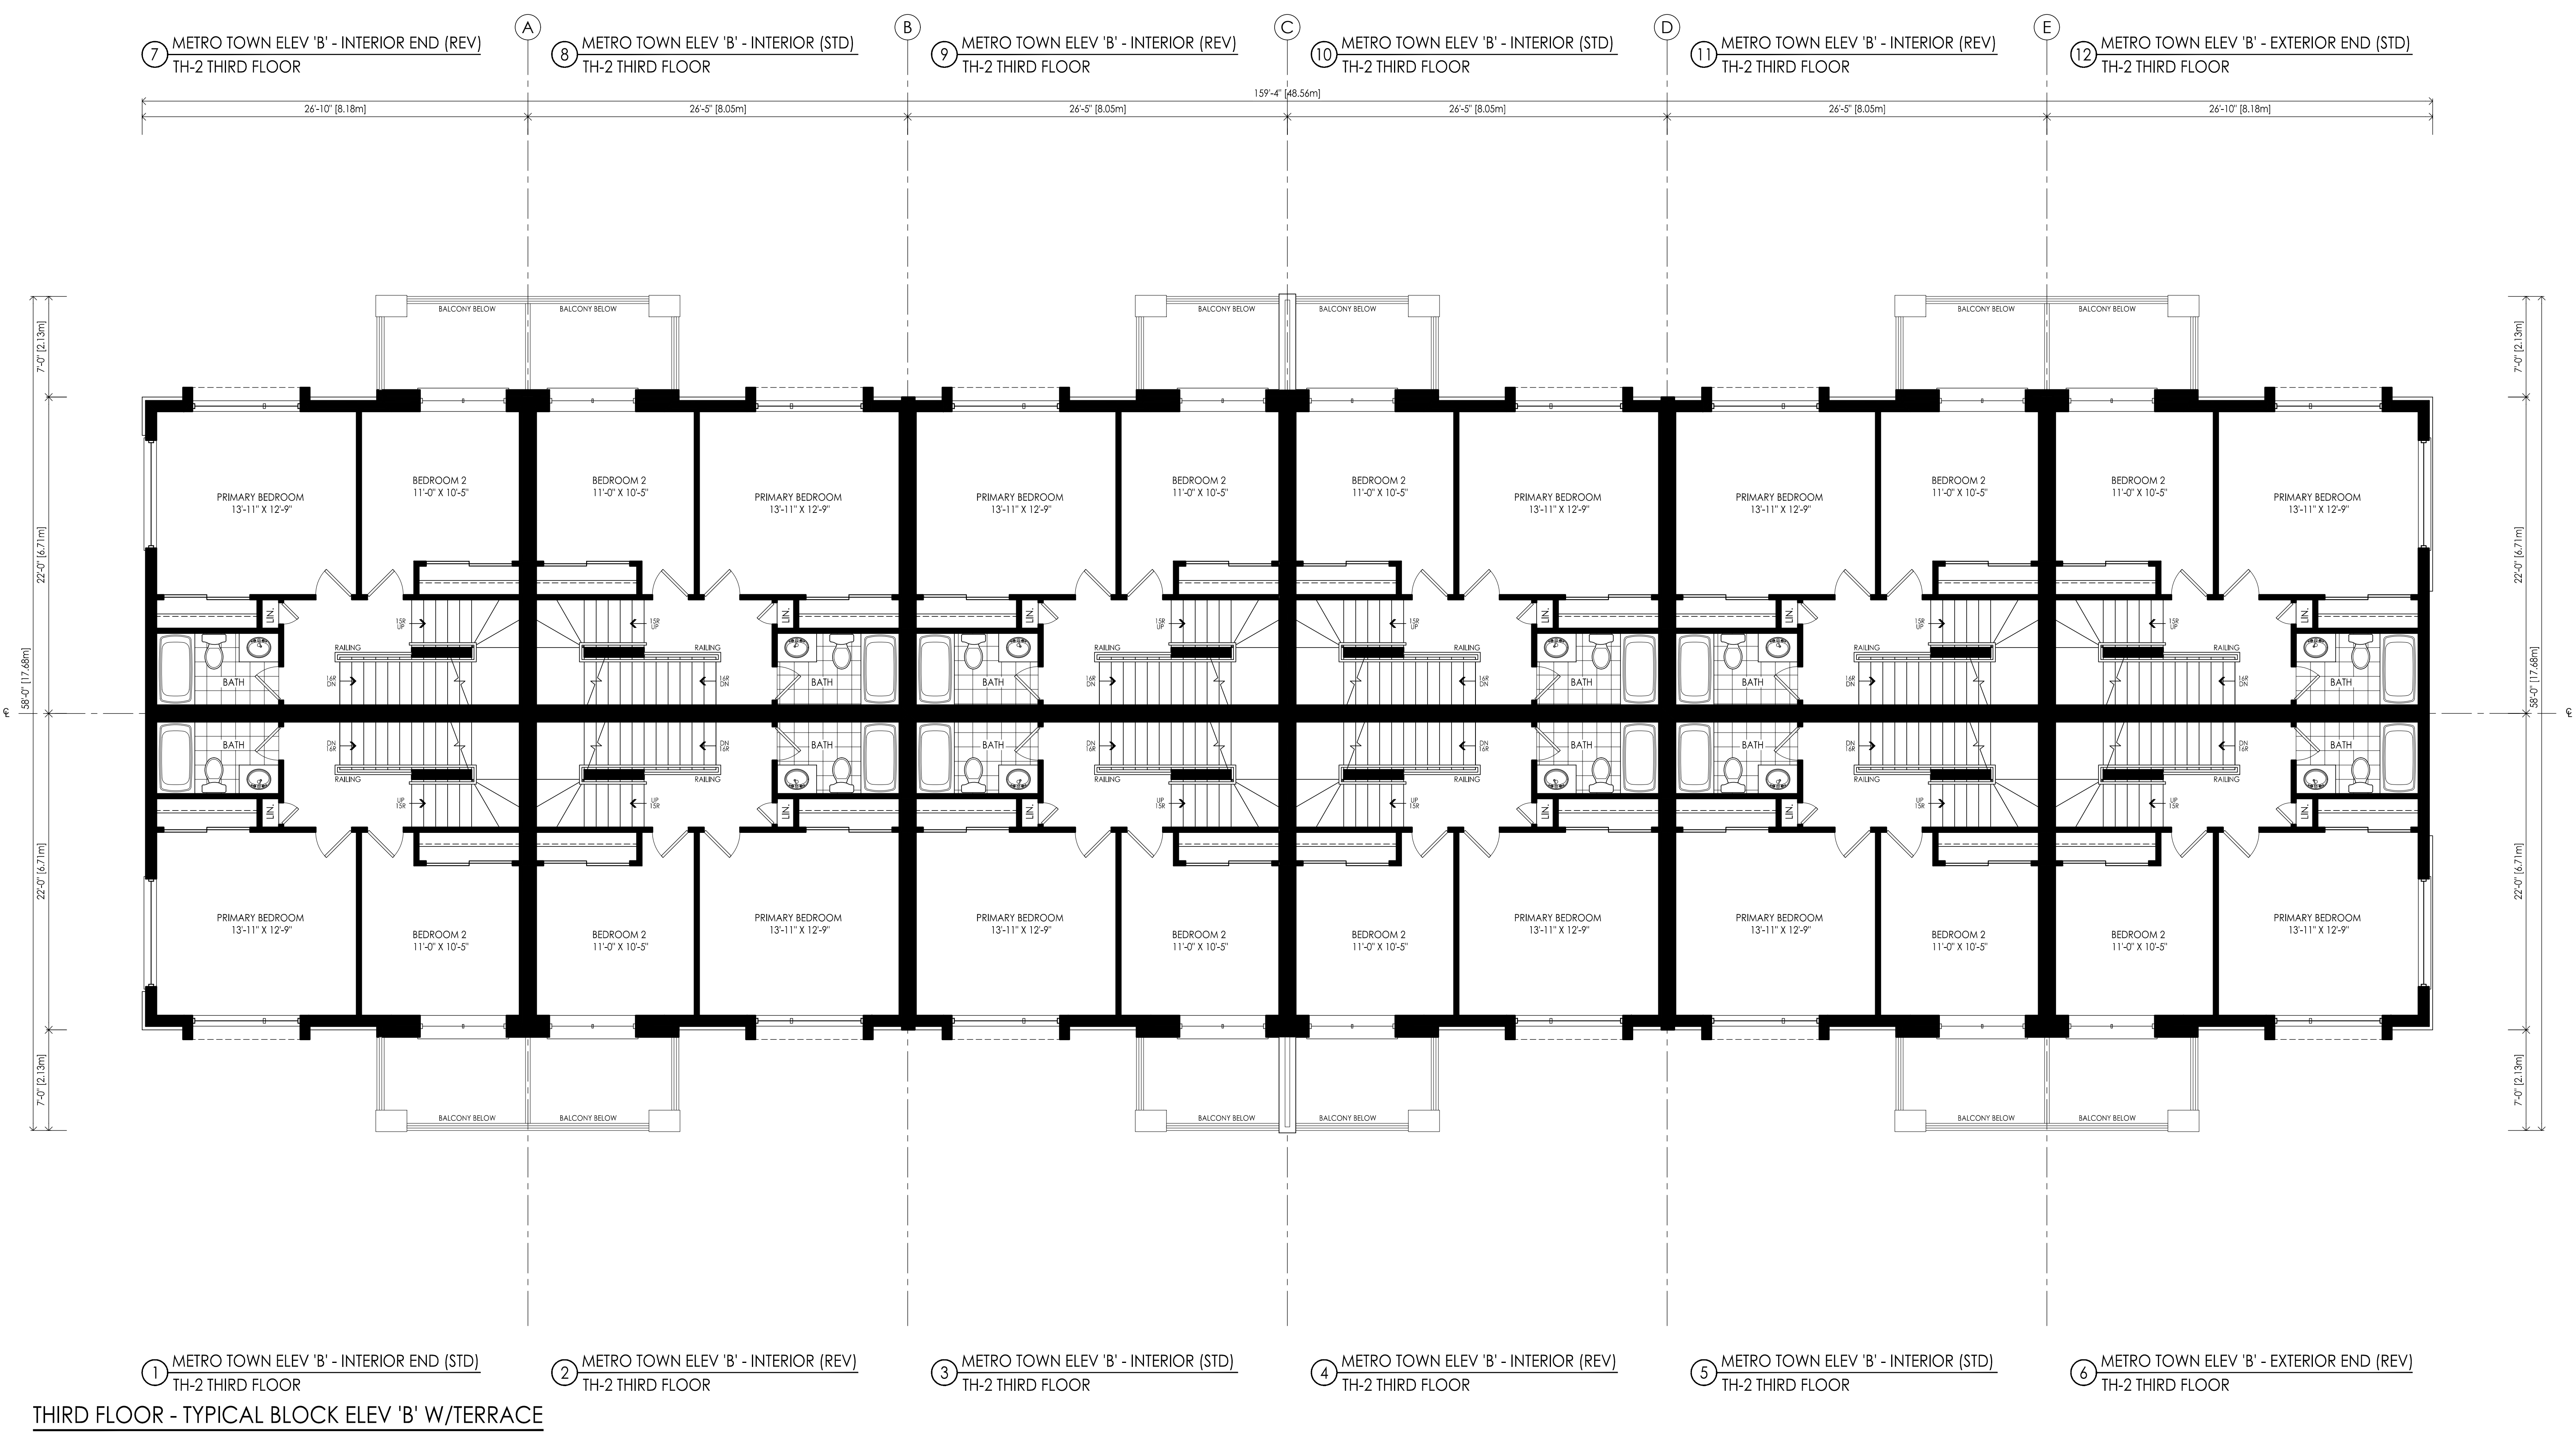

THESE DRAWINGS ARE NOT TO BE SCALED.
ALL DIMENSIONS MUST BE VERIFIED BY CONTRACTOR PRIOR TO COMMENCEMENT OF ANY WORK. ANY DISCREPANCIES MUST BE REPORTED DIRECTLY TO SRN ARCHITECTS INC.

NO.	DATE	ISSUED FOR
1	05-JUL-22	FOR CLIENT REVIEW

ADDITIONAL NOTES:

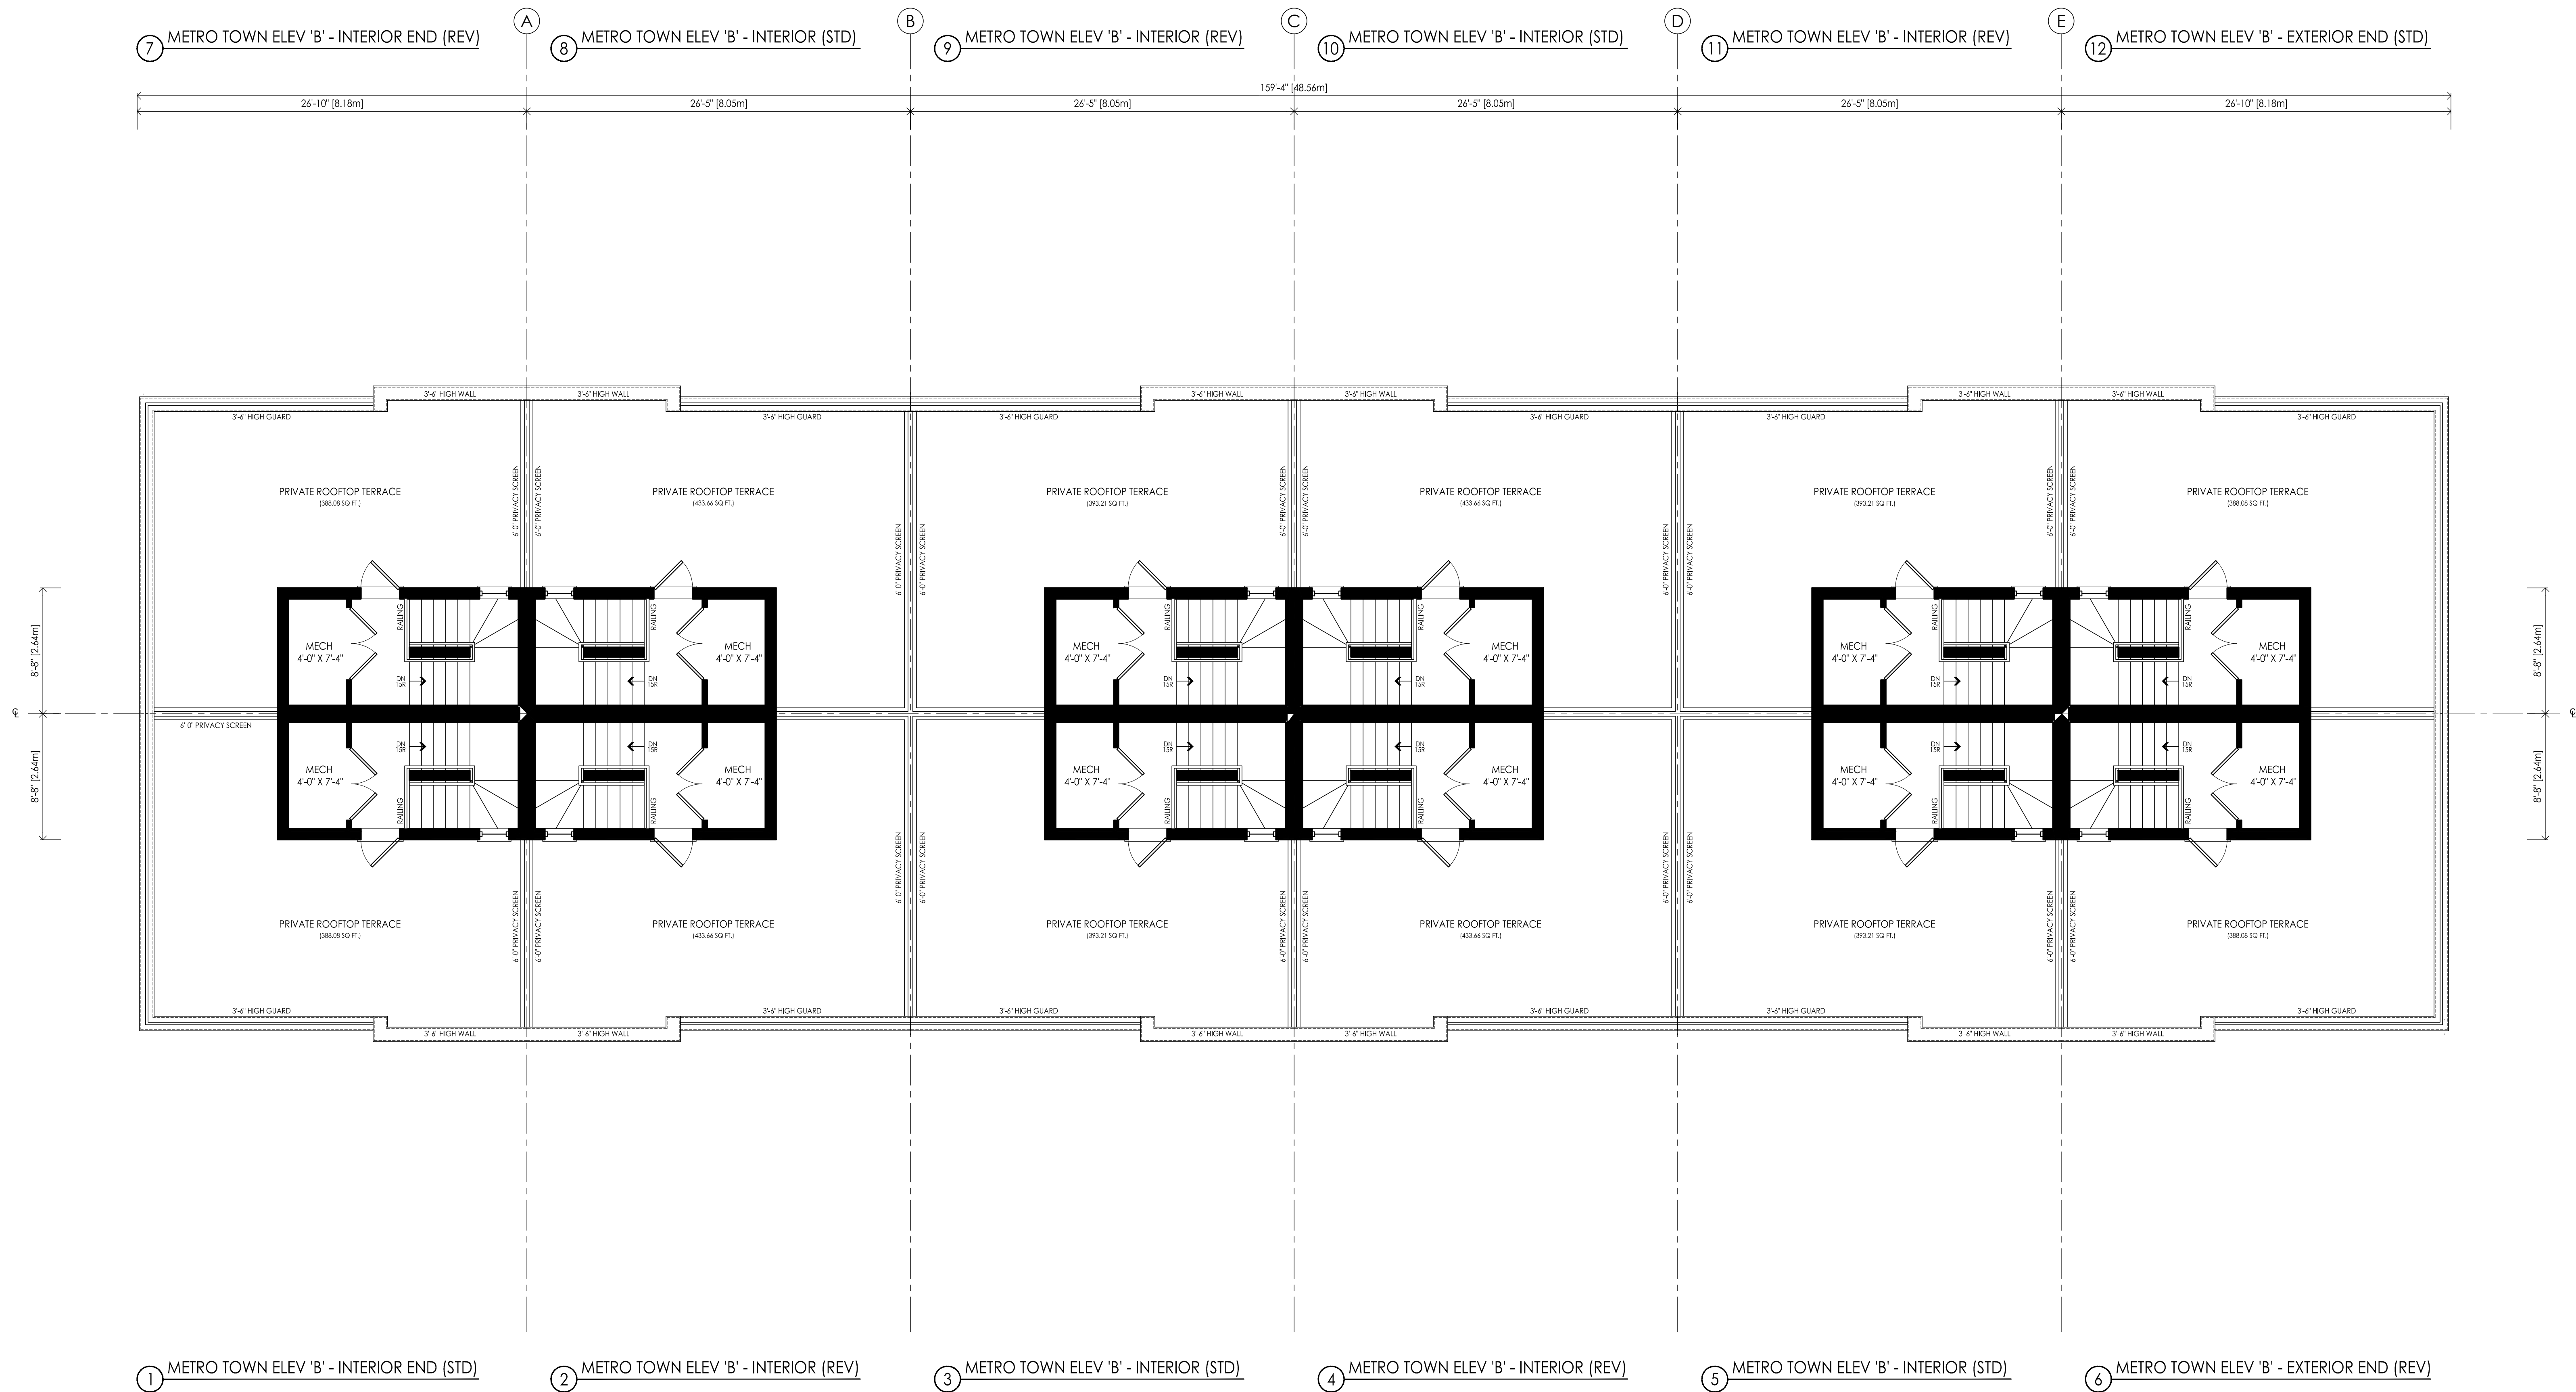

TERRACE FLOOR - TYPICAL BLOCK ELEV 'B' W/TERRACE

PRELIMINARY, NOT FOR CONSTRUCTION
ALL AREAS CALCULATIONS ARE PRELIMINARY

NO.	DATE	REVISION COMMENT:




© SRN ARCHITECTS INC. 2020	
CLIENT: Minto Communities Canada 200-180 Kent Street Ottawa, Ontario K1P 0B6	
PROJECT: Barrhaven Town Centre - Anthem Ottawa, Ontario	
DRAWING TITLE: TERRACE FLOOR PLAN	
DATE: 2022-07-05	SCALE: 3/16"=1'-0"
DRAWN BY: AB	CHECKED BY: GR
PROJECT NUMBER: S21001	DRAWING NUMBER: A5

THESE DRAWINGS ARE NOT TO BE SCALED.
ALL DIMENSIONS MUST BE VERIFIED BY CONTRACTOR PRIOR
TO COMMENCEMENT OF ANY WORK. ANY DISCREPANCIES
MUST BE REPORTED DIRECTLY TO SRN ARCHITECTS INC.

NO.	DATE	ISSUED FOR:
1	05-JUL-22	FOR CLIENT REVIEW

ADDITIONAL NOTES:

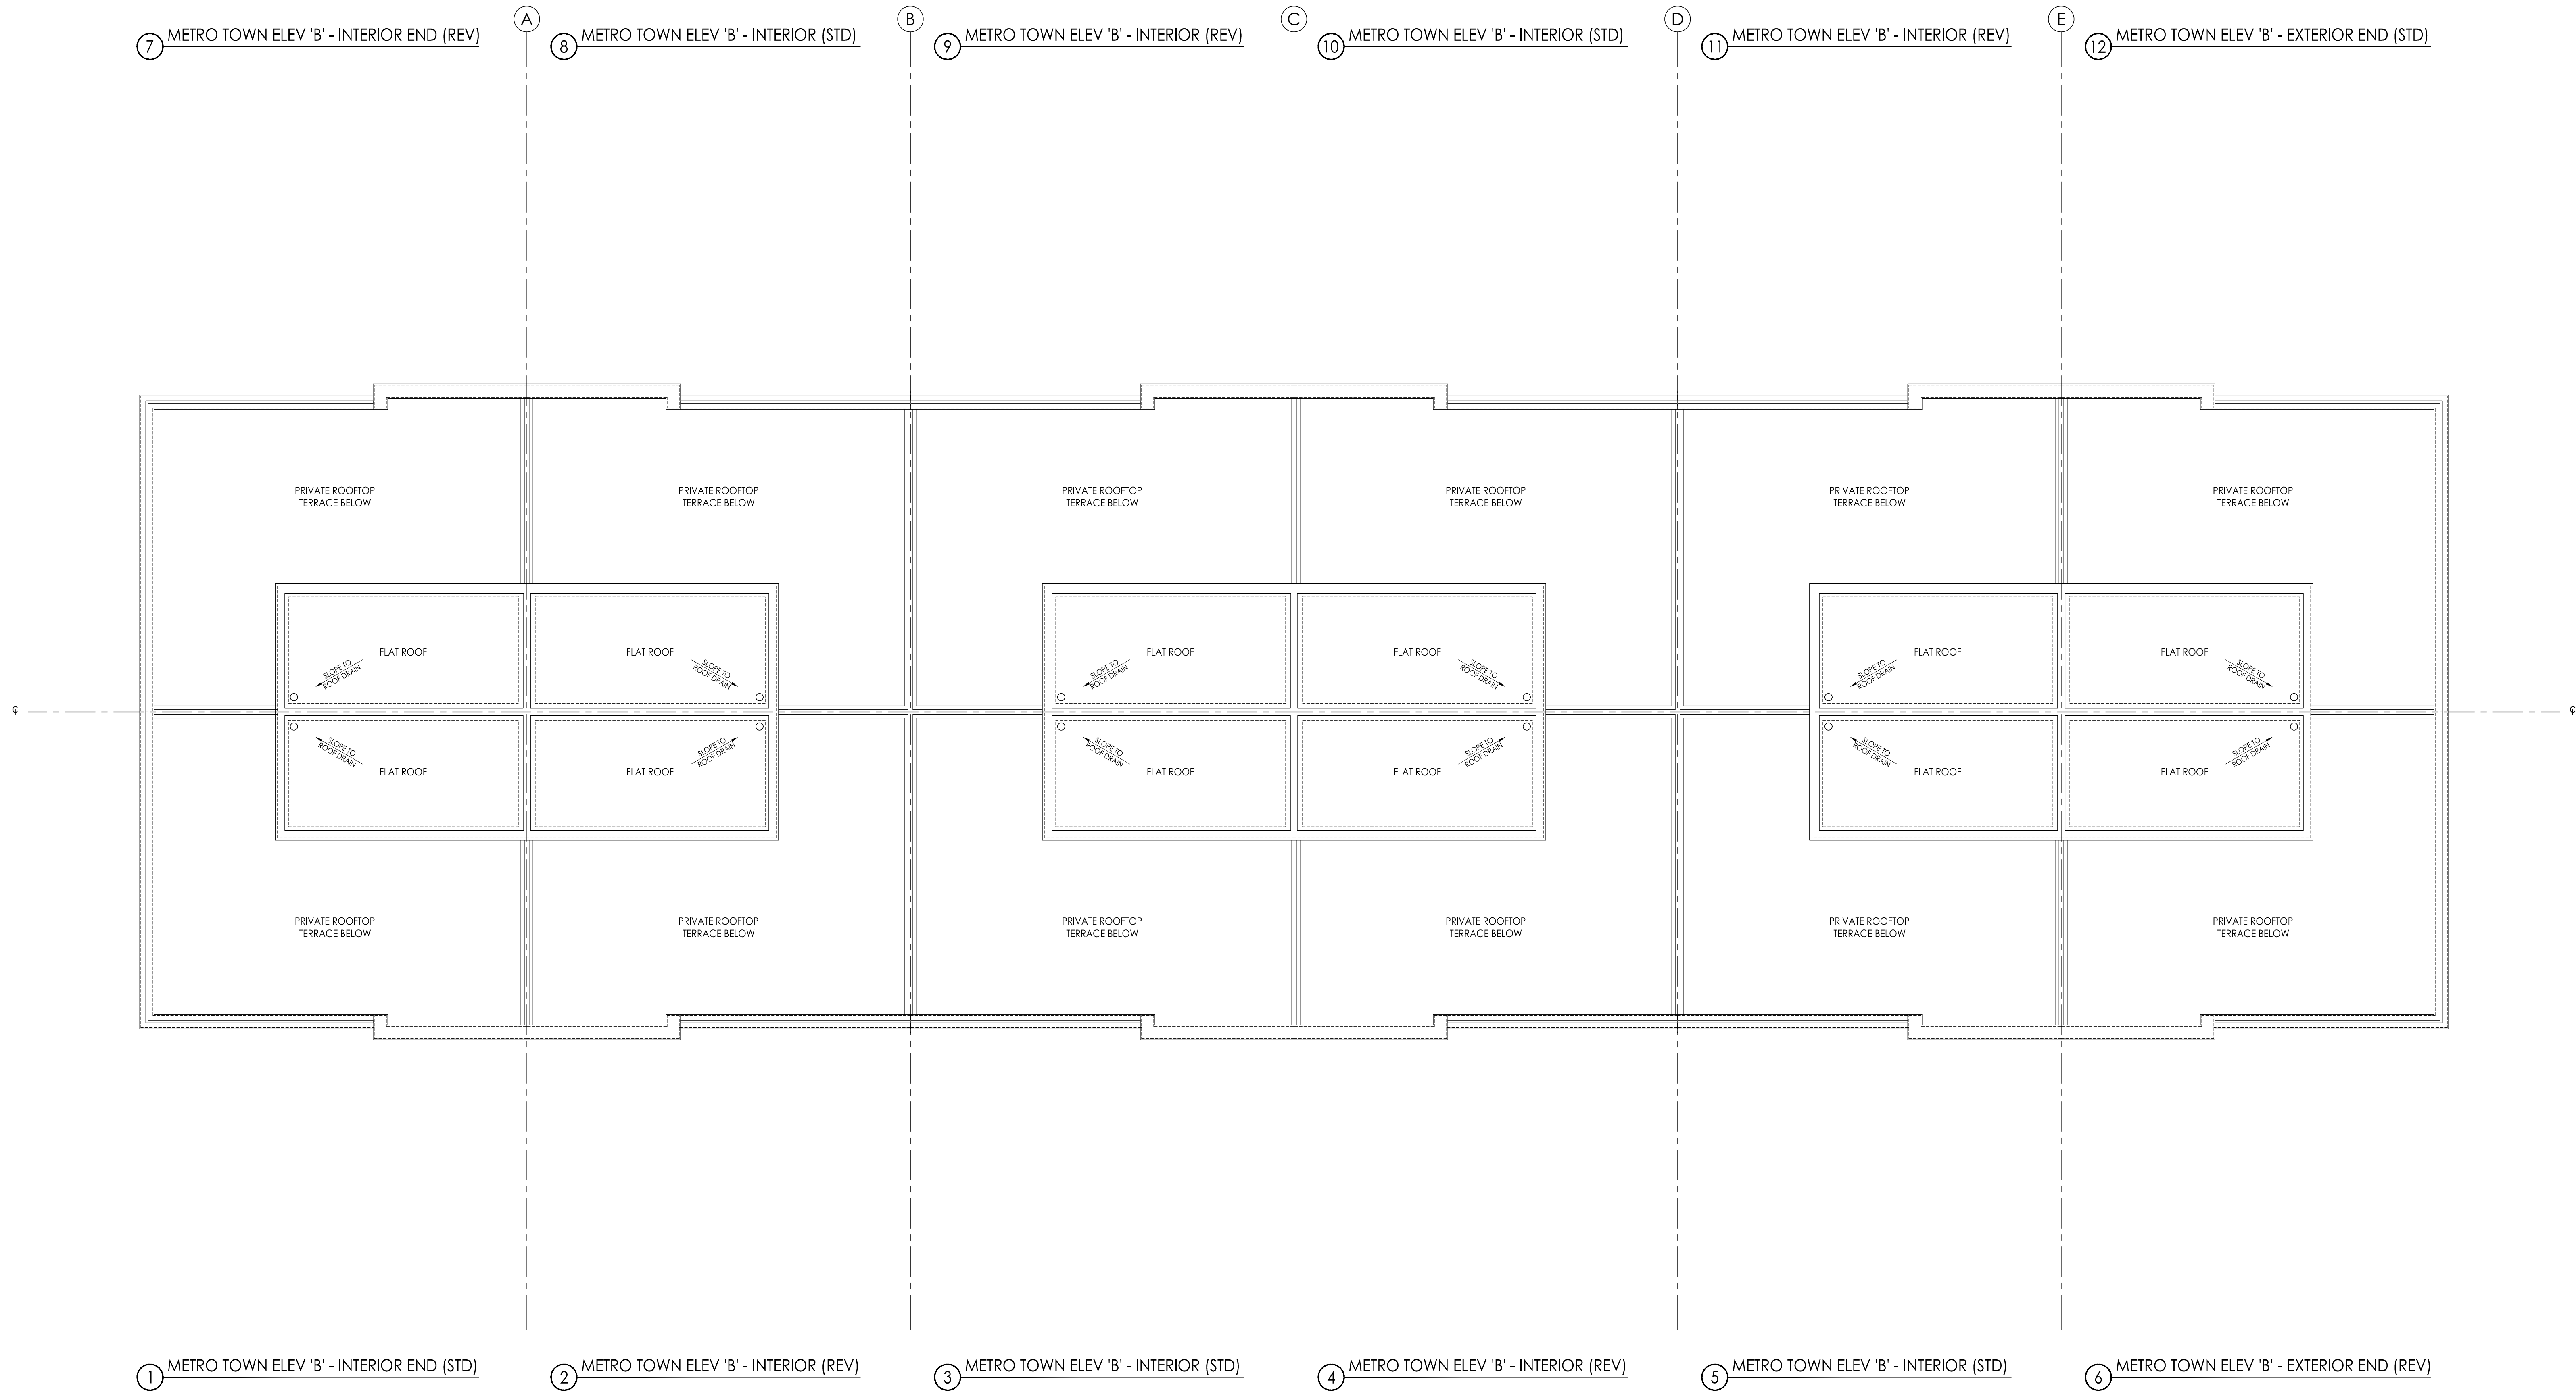

ROOF PLAN - TYPICAL BLOCK ELEV 'B' W/TERRACE

**PRELIMINARY, NOT FOR
CONSTRUCTION
ALL AREAS CALCULATIONS ARE
PRELIMINARY**

NO.	DATE	REVISION COMMENT:



© SRN ARCHITECTS INC. 2020	
CLIENT: Minto Communities Canada 200-180 Kent Street Ottawa, Ontario K1P 0B6	
PROJECT: Barrhaven Town Centre - Anthem Ottawa, Ontario	
DRAWING TITLE: ROOF PLAN	
DATE: 2022-07-05	SCALE: 3/16"=1'-0"
DRAWN BY: AB	CHECKED BY: GR
PROJECT NUMBER: S21001	DRAWING NUMBER: A6