


APPROVED
By Adam Brown at 9:51 am, Feb 07, 2023





ADAM BROWN
MANAGER, DEVELOPMENT REVIEW - RURAL
PLANNING, REAL ESTATE & ECONOMIC DEVELOPMENT
DEPARTMENT, CITY OF OTTAWA

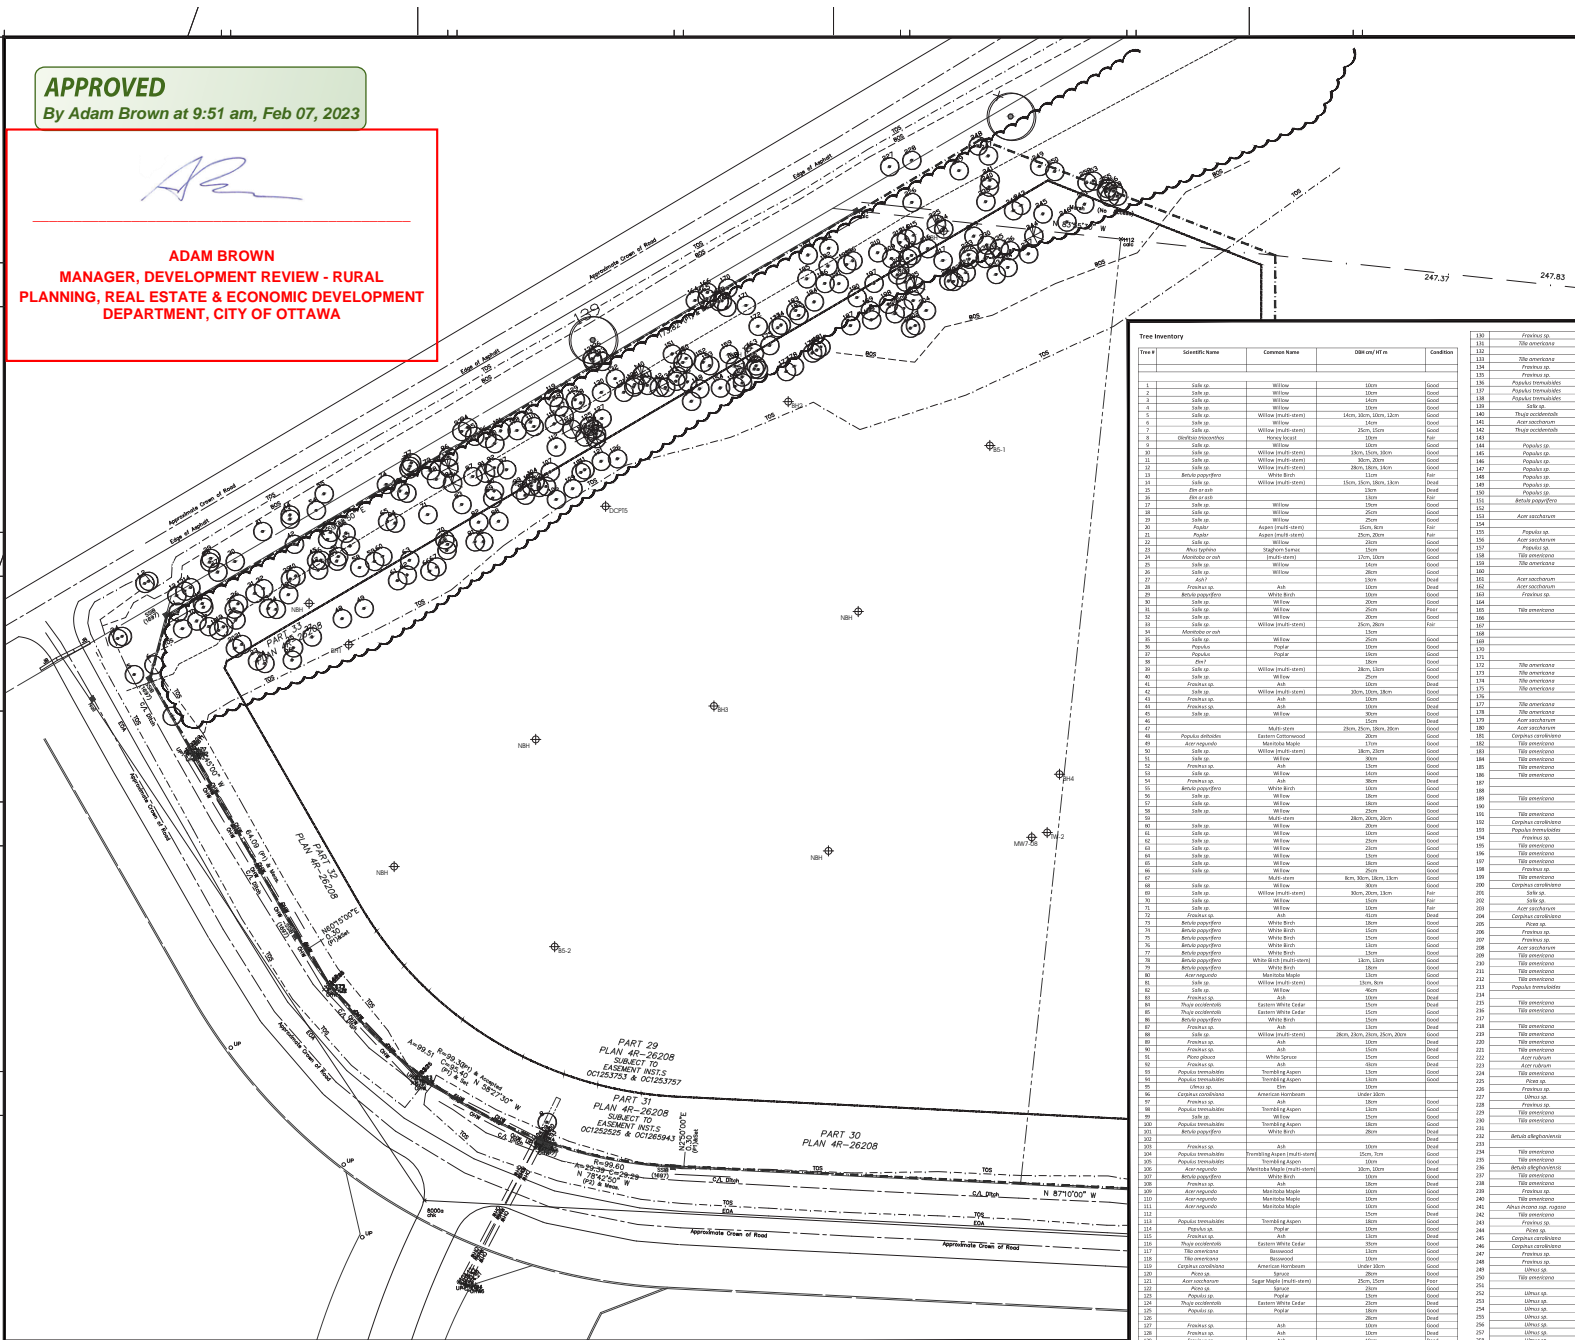

DRAWING LEGEND

- PROPERTY LINE
- SETBACK LINES
- WATERCOURSE SETBACK LINE
- TOP OF SLOPE (TOS)
- BOTTOM OF SLOPE (BOS)
- BOREHOLE
- GAS PIPELINE POLE
- LIGHT STANDARD
- UTILITY POLE
- TEST WELL LOCATIONS
- OVERHEAD WIRE
- CONCRETE JERSEY BARRIER
- EXISTING DECIDUOUS TREE
- EXISTING CONIFEROUS TREE

LEGEND SYMBOLS ARE TYPICAL AND MAY NOT ALL APPLY TO THIS SPECIFIC PROJECT.

  


PRELIMINARY
NOT FOR CONSTRUCTION

ISSUED FOR SITE PLAN APPROVAL 2021-08-13

Tree Inventory

Tree #	Scientific Name	Common Name	Diameter (cm)	Condition
1	Sib. sp.	Willow	10cm	Good
2	Sib. sp.	Willow	10cm	Good
3	Sib. sp.	Willow	10cm	Good
4	Sib. sp.	Willow	10cm	Good
5	Sib. sp.	Willow (fruit-stem)	10cm, 10cm, 10cm, 10cm	Good
6	Sib. sp.	Willow	10cm	Good
7	Sib. sp.	Willow (fruit-stem)	10cm, 10cm, 10cm	Good
8	Sib. sp.	Willow	10cm	Good
9	Sib. sp.	Willow (fruit-stem)	10cm, 10cm, 10cm	Good
10	Sib. sp.	Willow	10cm	Good
11	Betula papyrifera	White Birch	11cm	Good
12	Sib. sp.	Willow (fruit-stem)	10cm, 10cm, 10cm, 10cm	Good
13	Sib. sp.	Willow	10cm	Good
14	Sib. sp.	Willow	10cm	Good
15	Sib. sp.	Willow	10cm	Good
16	Sib. sp.	Willow	10cm	Good
17	Sib. sp.	Willow	10cm	Good
18	Sib. sp.	Willow	10cm	Good
19	Sib. sp.	Willow	10cm	Good
20	Sib. sp.	Willow	10cm	Good
21	Populus	Poplar	10cm	Good
22	Populus	Poplar	10cm	Good
EXISTING CONDITIONS - TREE INVENTORY PLAN

 

CIVITAS GROUP INC. 10 CHAMBERLAIN AVENUE, SUITE 101 OTTAWA, ONT. CANADA K1S 1P9

WAREHOUSE & CROSS-DOCK FACILITY

301A SOMERSET

TREE CONSERVATION REPORT MAP #1: CURRENT VEGETATION

DATE: 2021-08-13 DRAWING NUMBER: 1001
 SHEET NO: 1 OF 1
 PROJECT NO: 2001

2001 PROJECT # 2001