




01 WEST ELEVATION  
A201 1:100

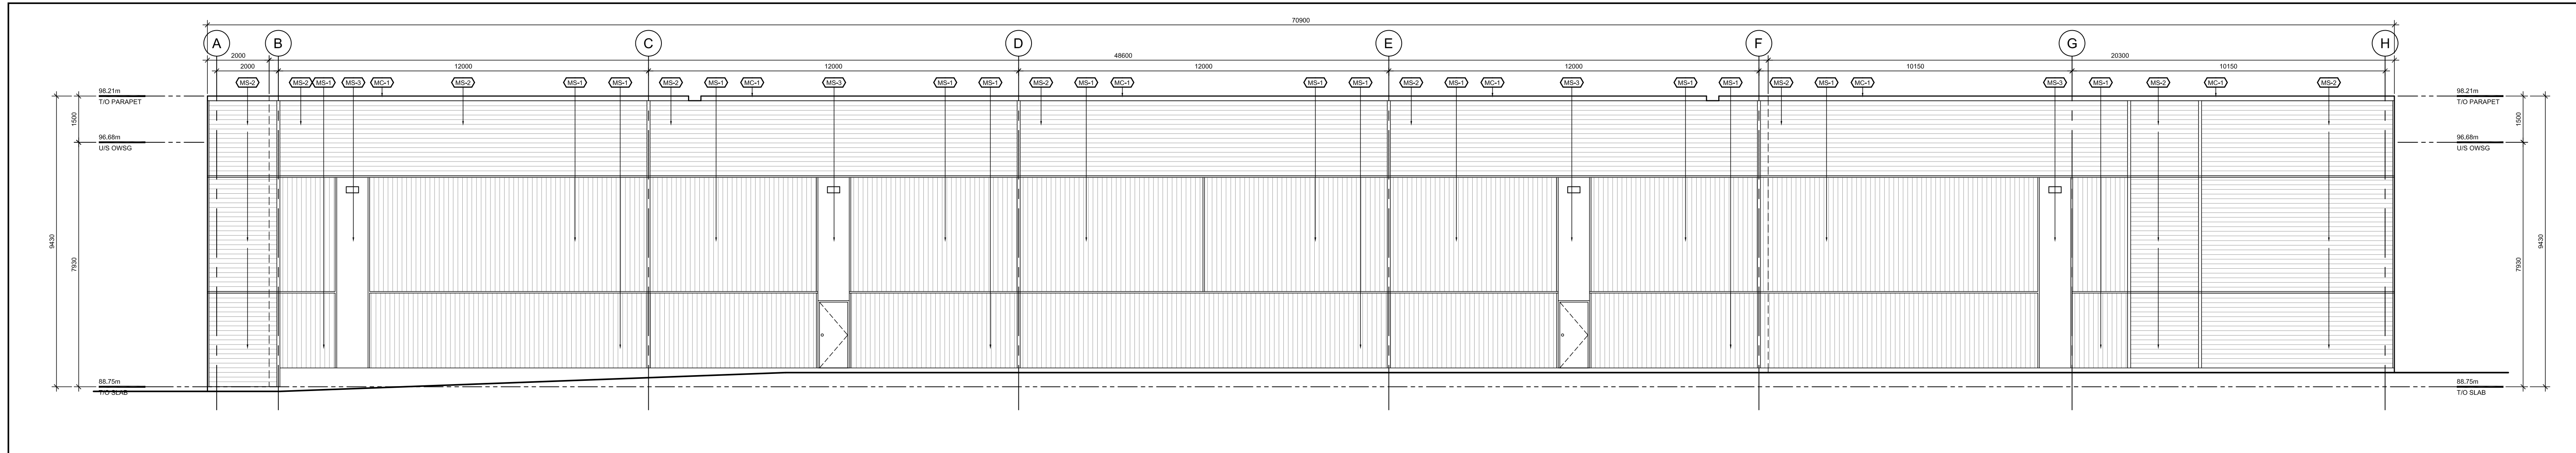

02 SOUTH ELEVATION  
A201 1:100

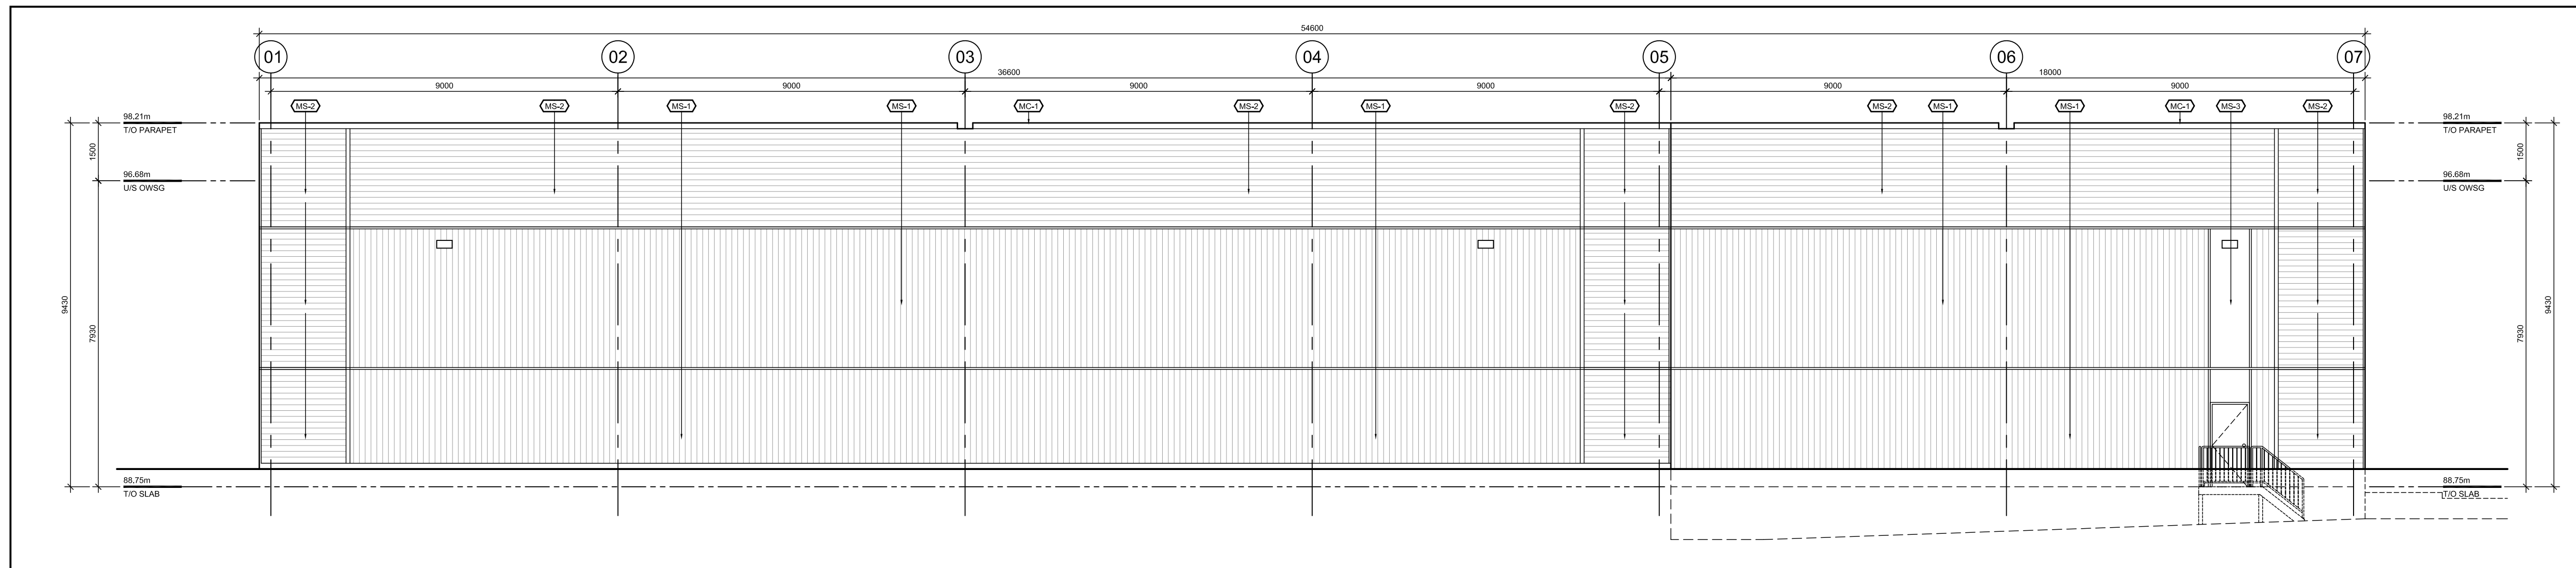

03 EAST ELEVATION  
A201 1:100

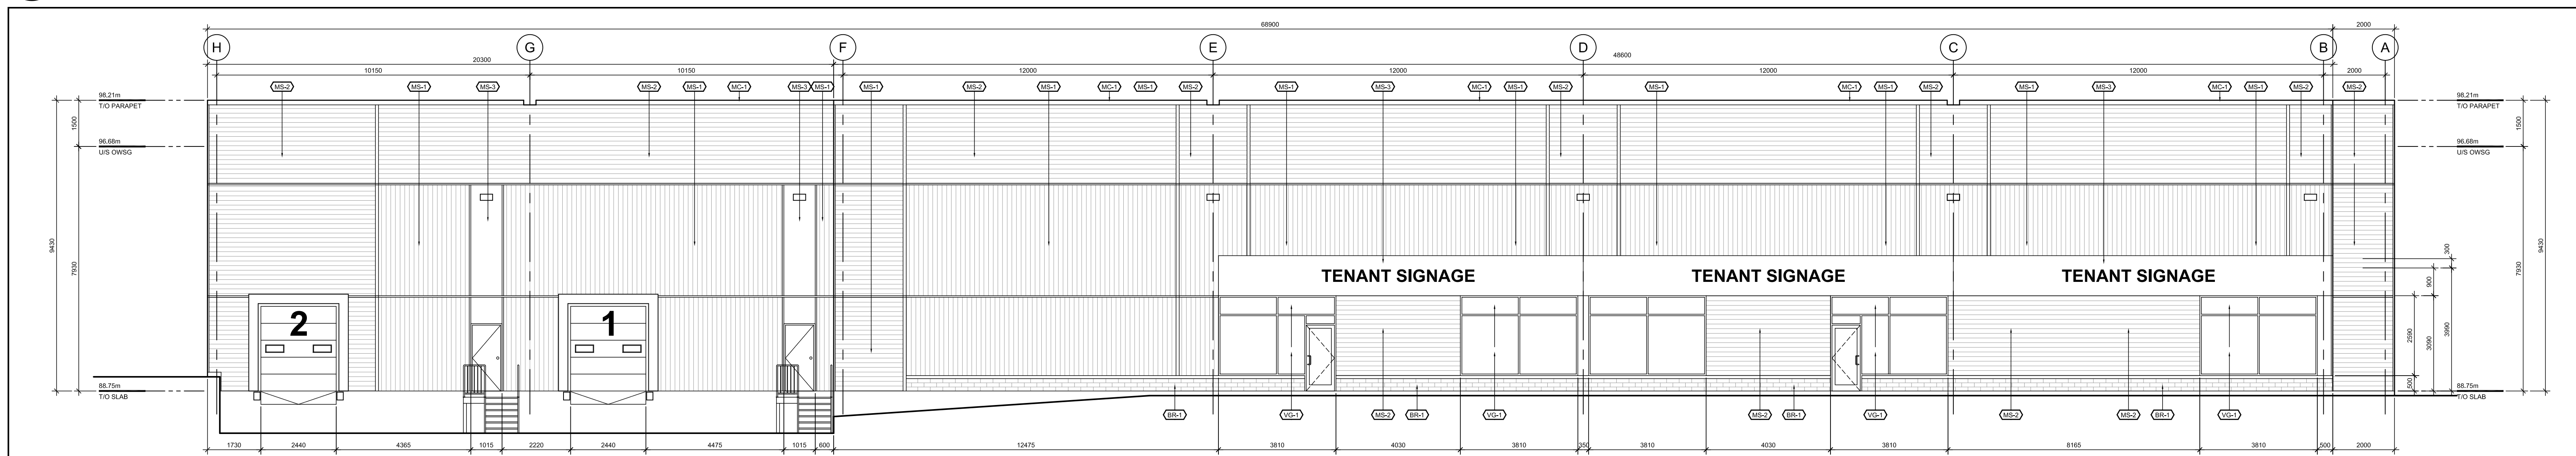

04 NORTH ELEVATION  
A201 1:100



North

Revisions

No.	By	Description	Date
01	NH	ISSUED FOR REVIEW	2023/02/10
02	NH	REVISED FOR REVIEW	2023/02/14
03	NH	REVISED FOR REVIEW	2023/02/15
04	NH	ISSUED FOR SPA	2023/02/15

Project

**MERIVALE ROAD  
INDUSTRIAL  
DEVELOPMENT**

1881/1883 MERIVALE RD., Ottawa

Drawing  
**EXTERIOR ELEVATIONS  
BUILDING A**

Scale AS NOTED Stamp

Drawn JAS

Checked



Project No. 19-120

Date SEPT. 2022

Drawing No. **A201**