




01 NORTH ELEVATION
A202 1:100

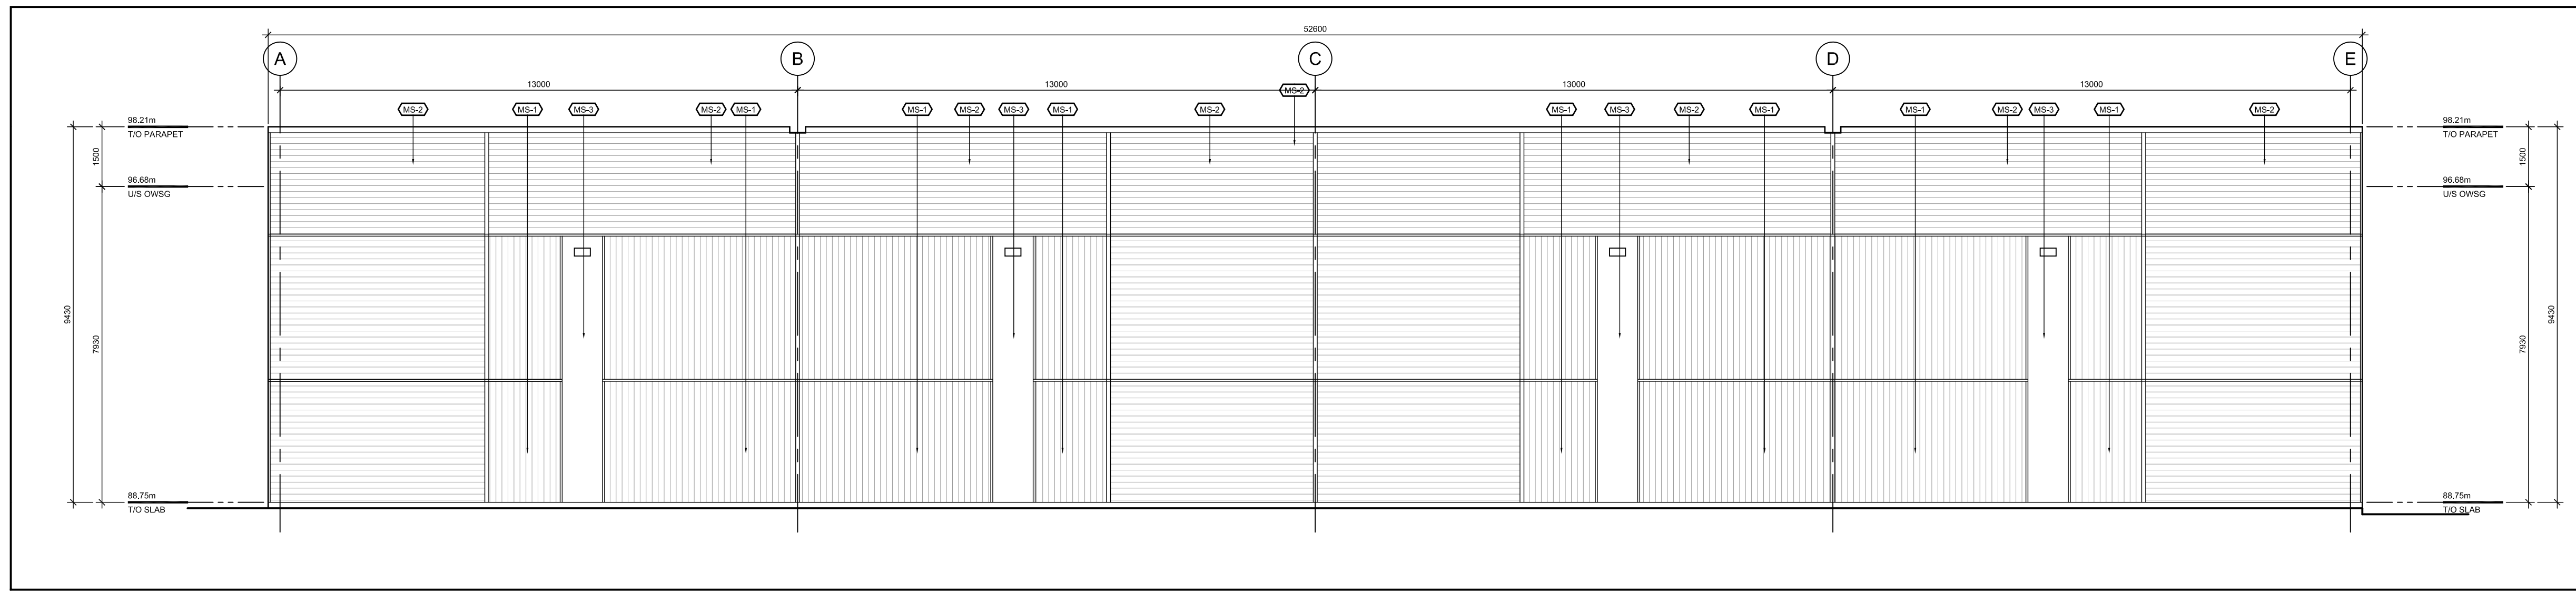

02 WEST ELEVATION
A202 1:100

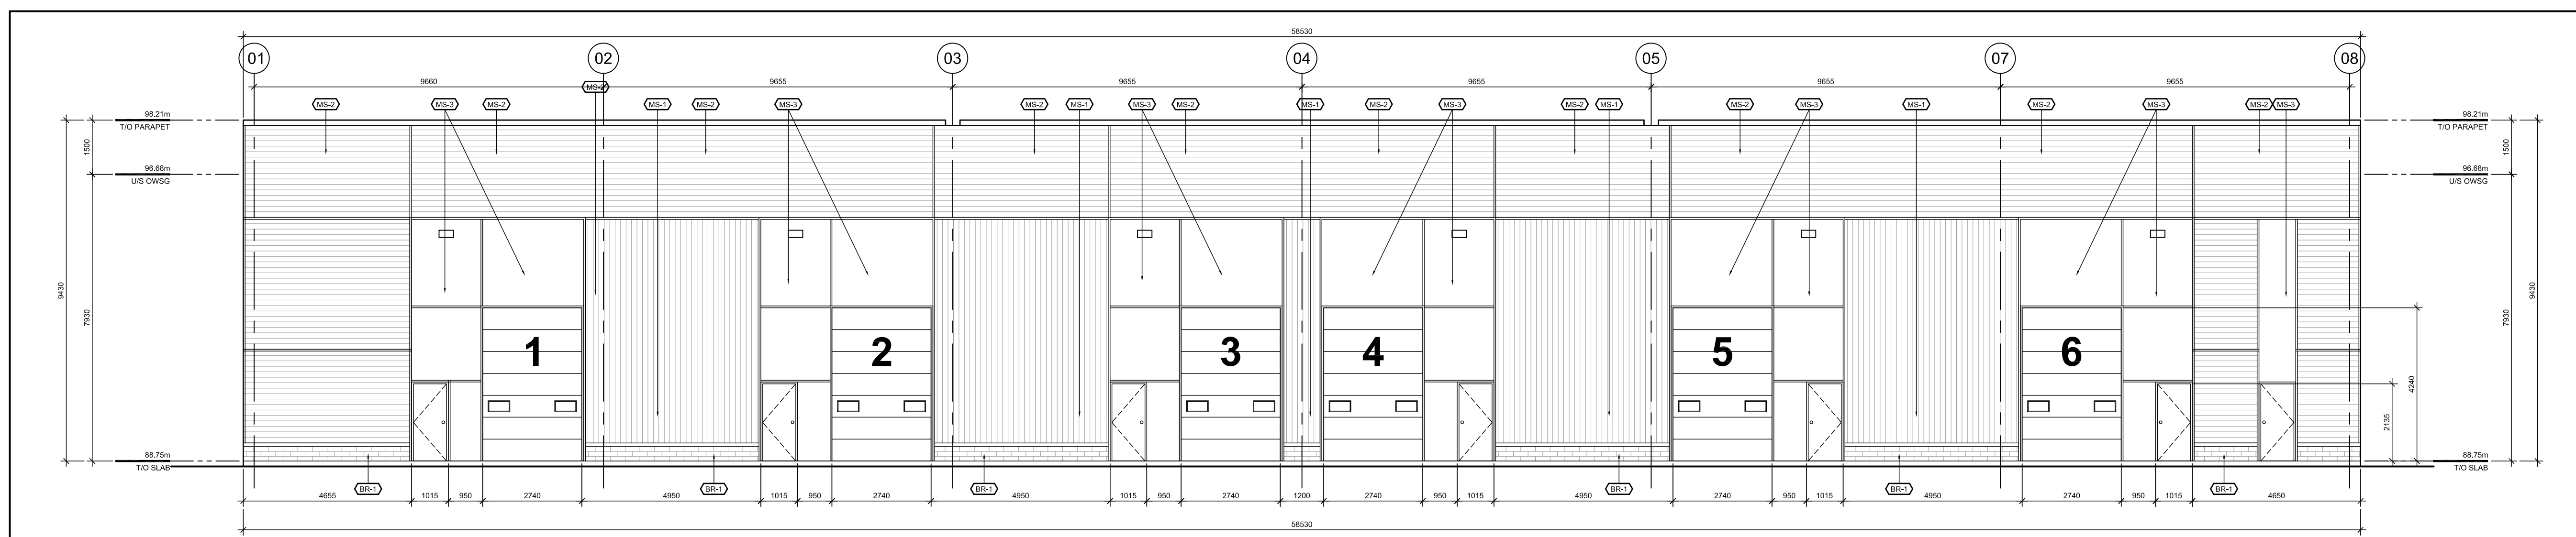

03 SOUTH ELEVATION
A202 1:100

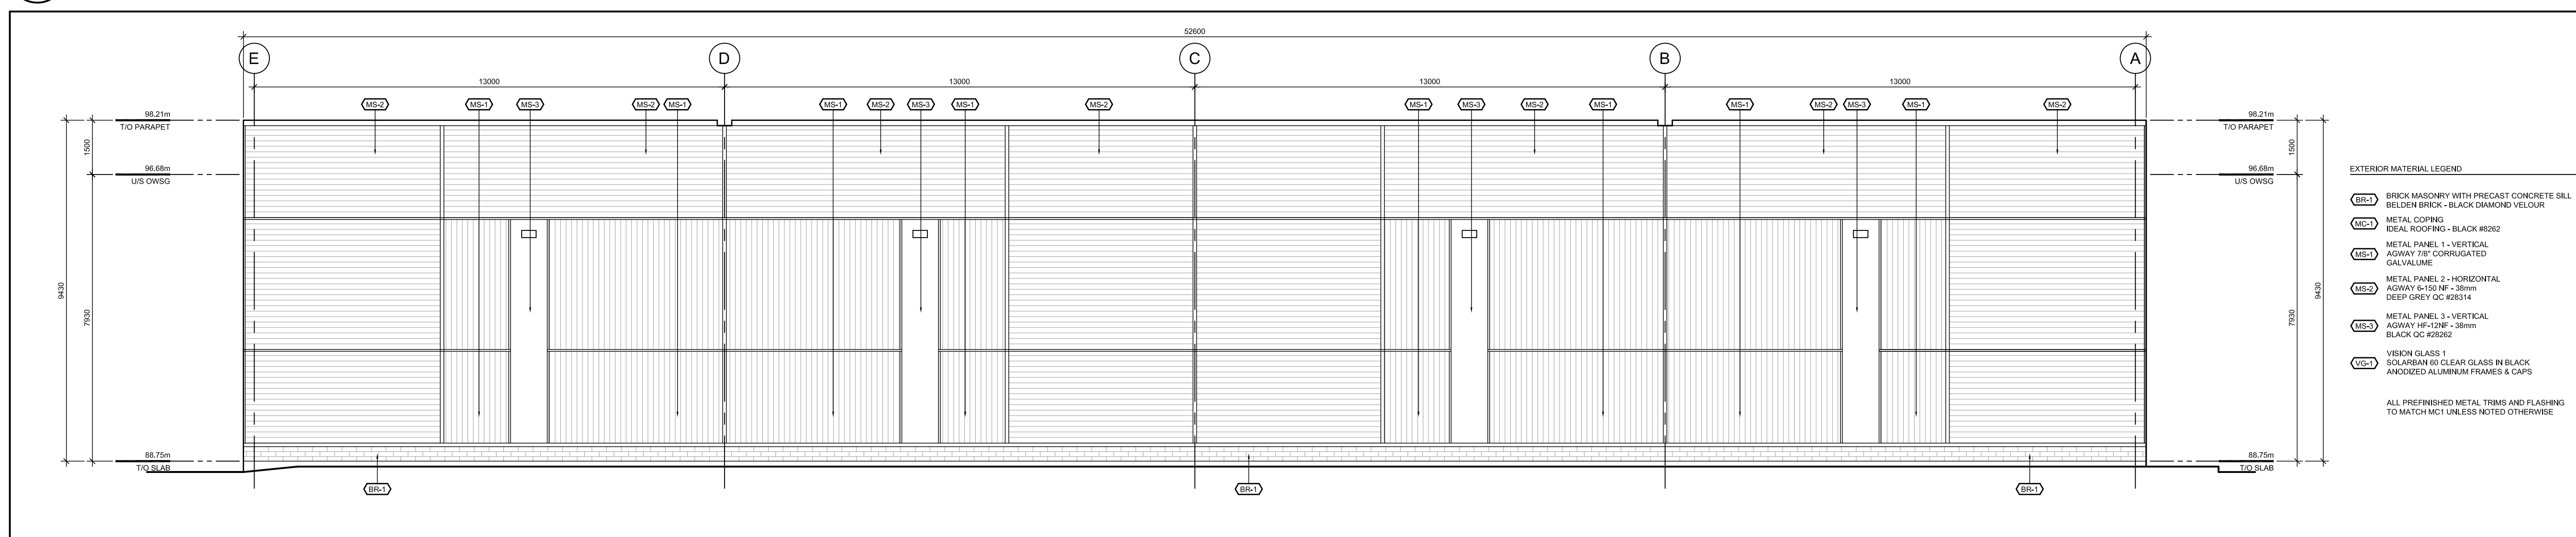

04 EAST ELEVATION
A202 1:100



North

Revisions

No.	By	Description	Date
01	NH	ISSUED FOR REVIEW	2023/02/10
02	NH	REVISED FOR REVIEW	2023/02/14
03	NH	REVISED FOR REVIEW	2023/02/15
04	NH	ISSUED FOR SPA	2023/02/15

Project

**MERIVALE ROAD
INDUSTRIAL
DEVELOPMENT**


1881/1883 MERIVALE RD., Ottawa

Drawing
**EXTERIOR ELEVATIONS
BUILDING B**

Scale AS NOTED

Drawn JAS

Checked

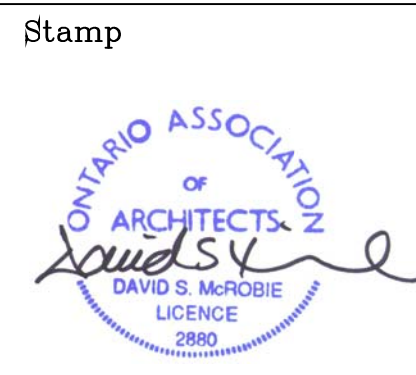

Project No. 19-120

Date SEPT. 2022

Drawing No. **A202**