

APPROVED
By Adam Brown at 12:54 pm, Aug 10, 2023

Adam Brown

ADAM BROWN
MANAGER, DEVELOPMENT REVIEW - RURAL
PLANNING, REAL ESTATE & ECONOMIC DEVELOPMENT
DEPARTMENT, CITY OF OTTAWA

Montgomery Sisam Architects Inc.
197 Spadina Avenue, Toronto, Ontario M5T 2C8 montgomerysisam.com
Tel 416.364.8079 Fax 416.364.7723

MontgomerySisam




2 BUILDING SECTION NORTH/SOUTH COURTYARD (SPA)
A11.50 1:200



1 BUILDING SECTION EAST/WEST (SPA)
A11.50 1:200

2 02.17.23 ISSUED FOR SITE PLAN APPROVAL MSA
date: revision: by:
revisions

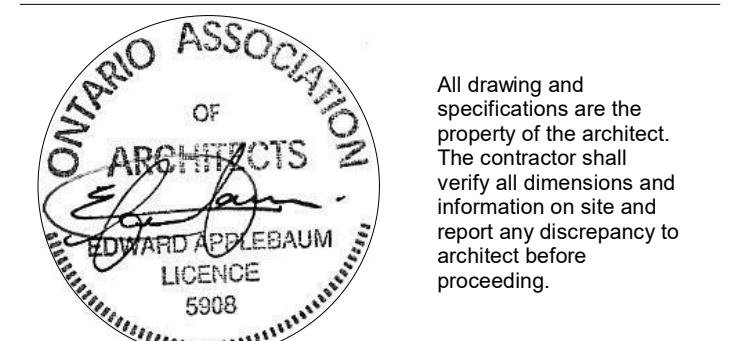

EC ORLEANS

Noella Leclair Way
Ottawa, ON

BUILDING SECTIONS

scale: 1:200
drawn by: XH
reviewed by: BW
job number: 22058
plot date: 02/17/2023
drawing number:

A11.50