



MATERIAL TAG LEGEND

PC-1	PRECAST CONCRETE
ALP-1	ALUMINUM PANEL - TYPE 1
ALP-2	ALUMINUM PANEL - TYPE 2
ALP-3	ALUMINUM PANEL - TYPE 3
LV	ALUMINUM LOUVER (PREFINISHED)
BM-1	BRICK MASONRY VENEER - TYPE 1
GL-1	GLASS - REFER TO SPEC
GL-2	FROSTED GLASS - REFER TO SPEC
FF-0H	PREFINISHED OVERHEAD DOOR
SP-1	SPANNING GLASS - REFER TO SPEC FINISH
SP-2	PERFORATED STEEL GUARD
CM5	CORRUGATED METAL SIDING
CB	CONCRETE BLOCK
WS	EXTERIOR WALL SCIENCE

D 231219 Issued for SPC
 A 230808 50% Design Development

IT IS THE RESPONSIBILITY OF THE APPROPRIATE CONTRACTOR TO CHECK AND VERIFY ALL DIMENSIONS ON SITE AND REPORT ALL ERRORS AND/OR OMISSIONS TO THE ARCHITECT.

ALL CONTRACTORS MUST COMPLY WITH ALL PERTINENT CODES AND BY-LAWS.

DO NOT SCALE DRAWINGS.

THIS DRAWING MAY NOT BE USED FOR CONSTRUCTION UNTIL SIGNED.

COPYRIGHT RESERVED.

Hobin Architecture Incorporated
 63 Pamela Street
 Ottawa, Ontario
 Canada K1S 3K7
 T: 613-238-7200
 F: 613-235-2055
 E: mail@hobinarc.com
 hobinarc.com

HOBIN
ARCHITECTURE

PROJECT
989 Somerset
 989 Somerset St. W., Ottawa, ON, K1R 6R2

DRAWING TITLE
SOUTH ELEVATION

DRAWN Author	DATE XXXXXXXXXX	SCALE As Indicated
PROJECT 2110		DRAWING NO. A3.01
 ONTARIO ASSOCIATION OF ARCHITECTS ARCHITECT J. HOBIN LICENCE 3049		REVISION NO. 0

18/76



MATERIAL TAG LEGEND

PC-1	PRECAST CONCRETE
ALP-1	ALUMINUM PANEL - TYPE 1
ALP-2	ALUMINUM PANEL - TYPE 2
ALP-3	ALUMINUM PANEL - TYPE 3
LV	ALUMINUM LOUVER (PREFINISHED)
BM-1	BRICK MASONRY VENEER - TYPE 1
GL-1	GLASS - REFER TO SPEC
GL-2	FROSTED GLASS - REFER TO SPEC
FF-0H	PREFINISHED OVERHEAD DOOR
SF-1	SFPANEL GLASS - REFER TO SPEC FINISH
SF-2	PREFORMED STEEL GUARD
CMB	CONCRETE METAL SIDING
CB	CONCRETE BLOCK
WB	EXTERIOR WALL SCIENCE

D 231219 Issued for SPC
A 230808 50% Design Development

IT IS THE RESPONSIBILITY OF THE APPROPRIATE CONTRACTOR TO CHECK AND VERIFY ALL DIMENSIONS ON SITE AND REPORT ALL ERRORS AND/OR OMISSIONS TO THE ARCHITECT.

ALL CONTRACTORS MUST COMPLY WITH ALL PERTINENT CODES AND BY-LAWS.

DO NOT SCALE DRAWINGS.

THIS DRAWING MAY NOT BE USED FOR CONSTRUCTION UNTIL SIGNED.

COPYRIGHT RESERVED.

Hobin Architecture Incorporated
63 Pamela Street
Ottawa, Ontario
Canada K1S 3K7
T: 613-238-7200
F: 613-235-2055
E: mail@hobinarc.com
hobinarc.com

PROJECT
989 Somerset


989 Somerset St. W., Ottawa, ON, K1R 6R2

DRAWING TITLE
WEST ELEVATION

DRAWN	DATE	SCALE
Author	XXXXXXXXXX	As Indicated

PROJECT	2110
DRAWING NO.	A3.02

ONTARIO ASSOCIATION OF ARCHITECTS
ARCHITECT
J. HOBIN
LICENCE
3049

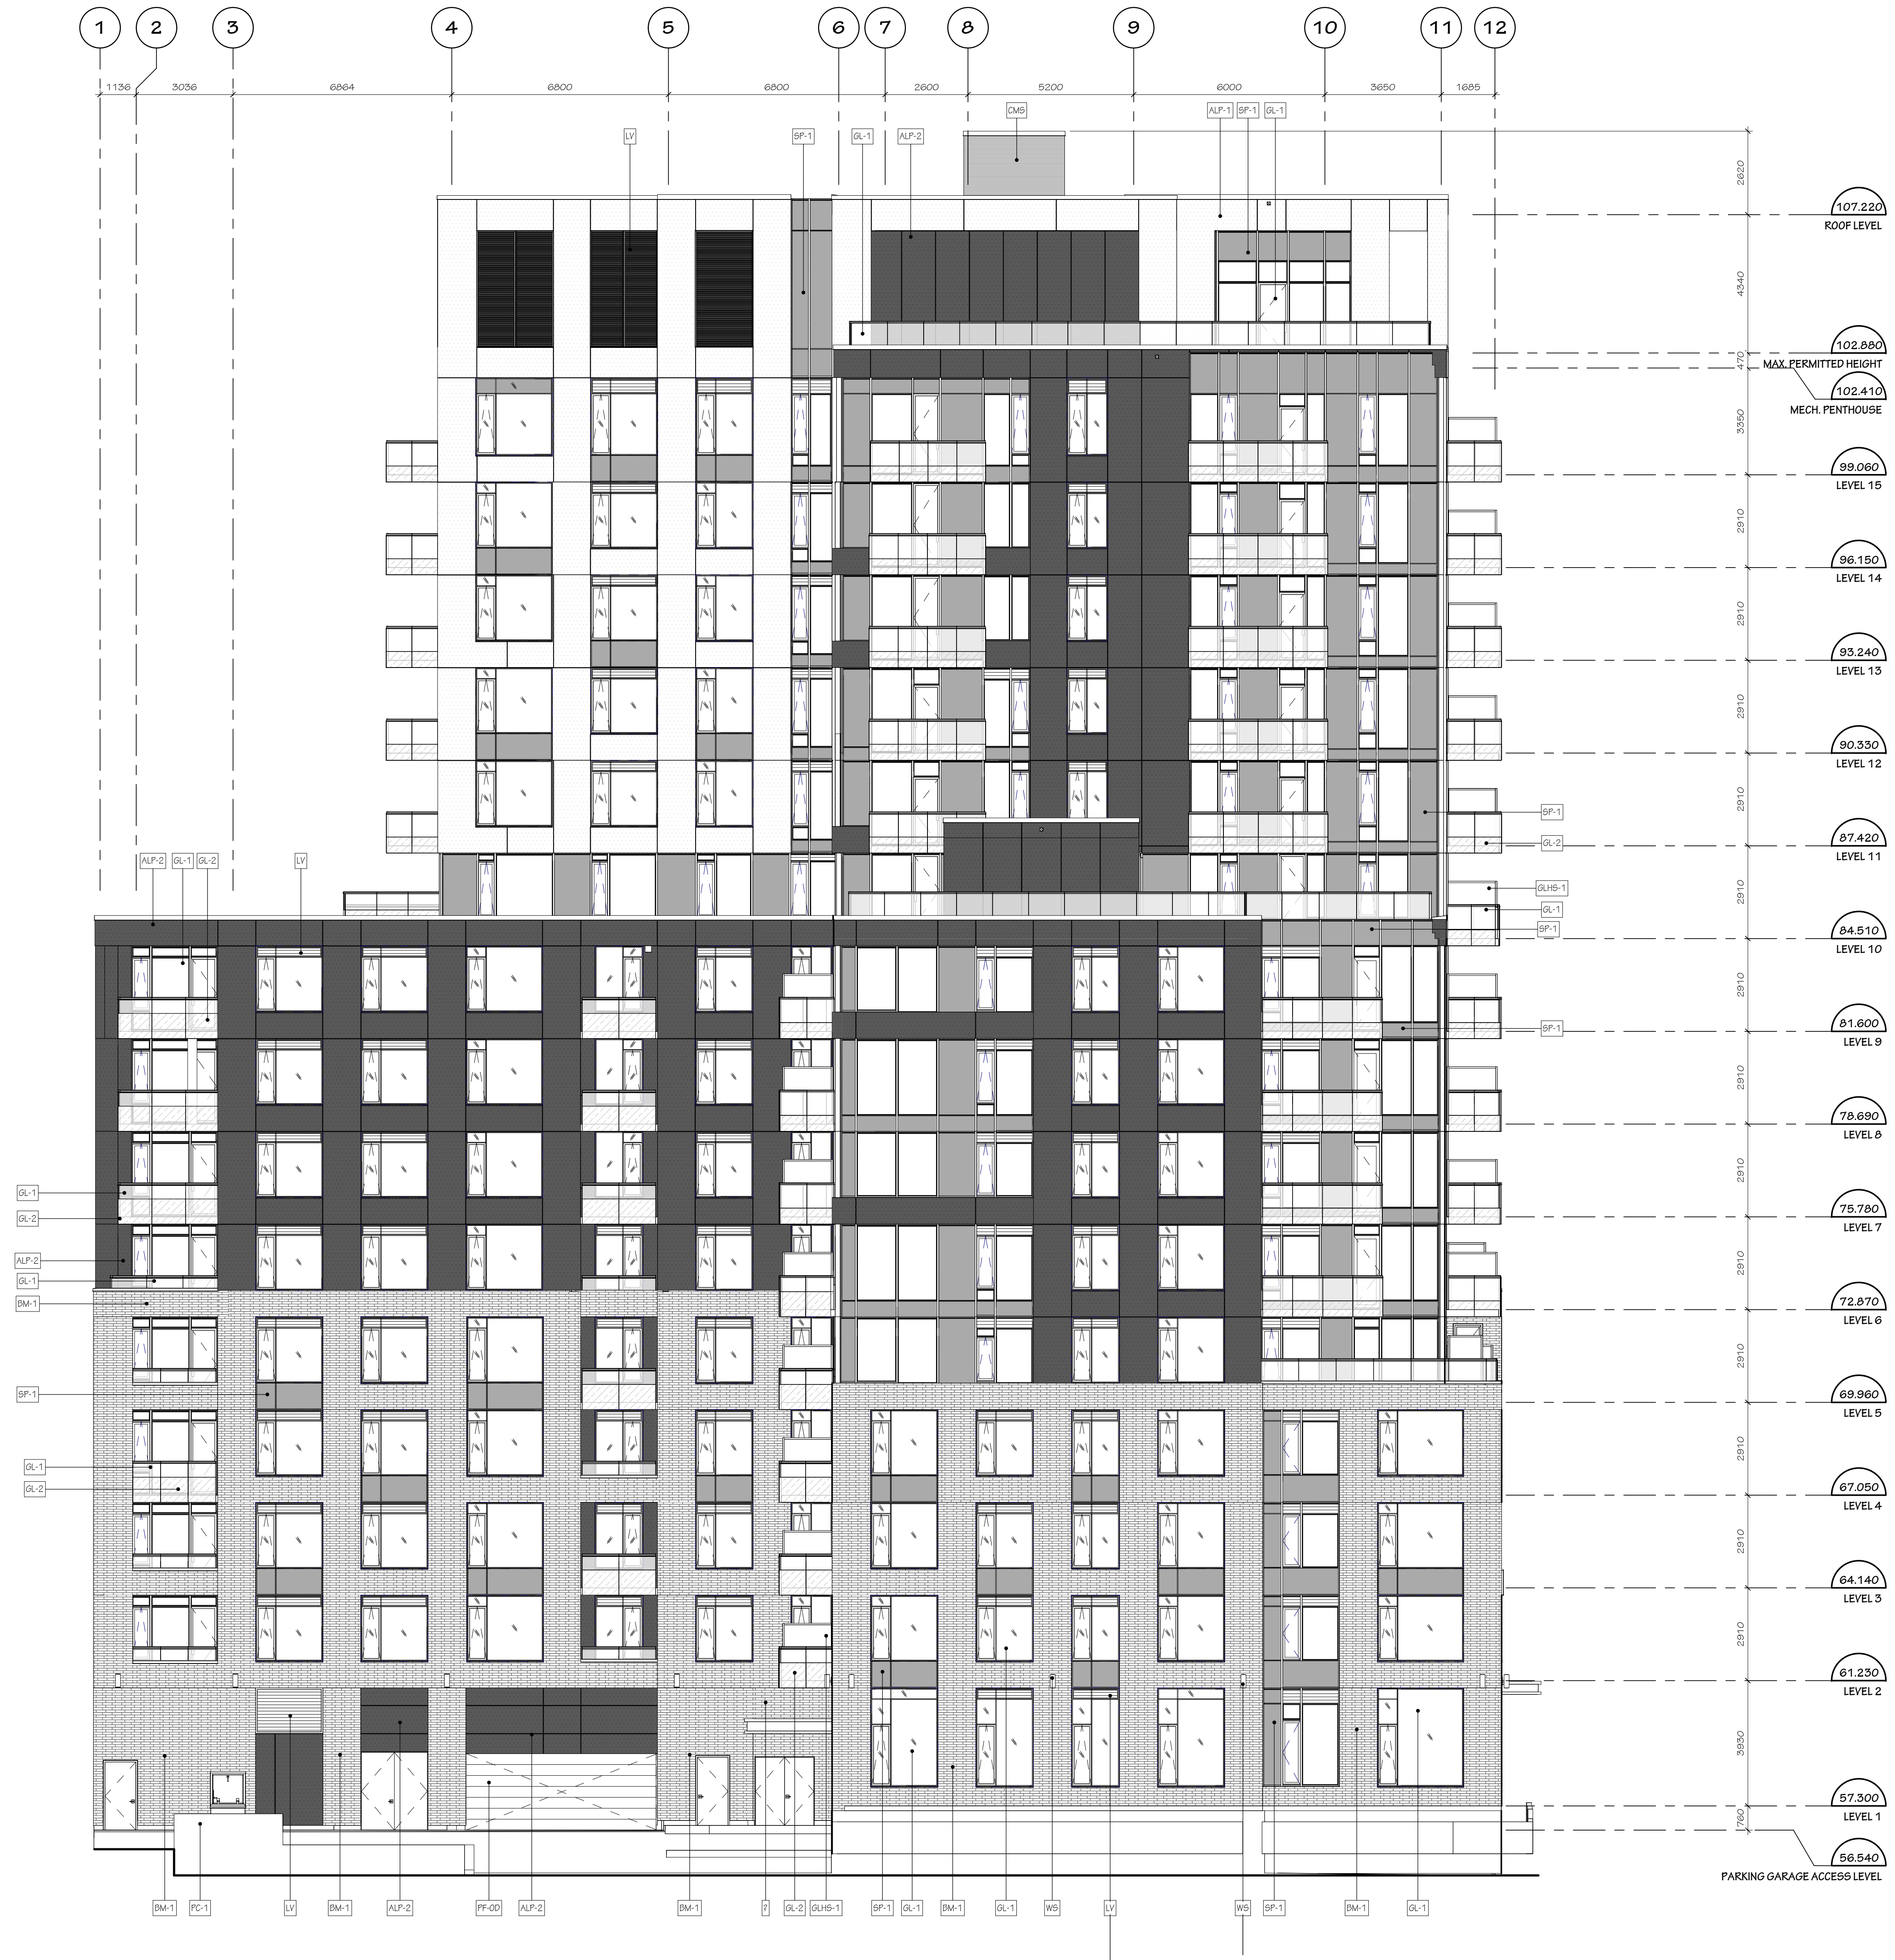

MATERIAL TAG LEGEND

PC-1	PREF-CAST CONCRETE
ALP-1	ALUMINUM PANEL - TYPE 1
ALP-2	ALUMINUM PANEL - TYPE 2
ALP-3	ALUMINUM PANEL - TYPE 3
LV	ALUMINUM LOUVER (PREFINISHED)
BM-1	BRICK MASONRY VENEER - TYPE 1
GL-1	GLASS - REFER TO SPEC
GL-2	FROSTED GLASS - REFER TO SPEC
FF-01	PREFINISHED OVER-HEAD DOOR
SP-1	SPANNING GLASS - REFER TO SPEC FINISH
ST-0	PERFORATED STEEL GUARD
CMS	CORRUGATED METAL SIDING
CB	CONCRETE BLOCK
WB	EXTERIOR WALL SCIENCE

D 231219 Issued for SPC
A 230808 50% Design Development

IT IS THE RESPONSIBILITY OF THE APPROPRIATE CONTRACTOR TO CHECK AND VERIFY ALL DIMENSIONS ON SITE AND REPORT ALL ERRORS AND/OR OMISSIONS TO THE ARCHITECT.

ALL CONTRACTORS MUST COMPLY WITH ALL PERTINENT CODES AND BY-LAWS.

DO NOT SCALE DRAWINGS.

THIS DRAWING MAY NOT BE USED FOR CONSTRUCTION UNTIL SIGNED.

COPYRIGHT RESERVED.

Hobin Architecture Incorporated
63 Pamela Street
Ottawa, Ontario
Canada K1S 3K7
T: 613-238-7200
F: 613-235-2055
E: mail@hobinarc.com
hobinarc.com



HOBIN
ARCHITECTURE

PROJECT
989 Somerset

989 Somerset St. W., Ottawa, ON, K1R 6R2


DRAWING TITLE
NORTH ELEVATION

DRAWN	DATE	SCALE
Author	XX/XX/XXXX	As Indicated

PROJECT
2110

DRAWING NO.
A3.03

REVISION NO. 0
18/78

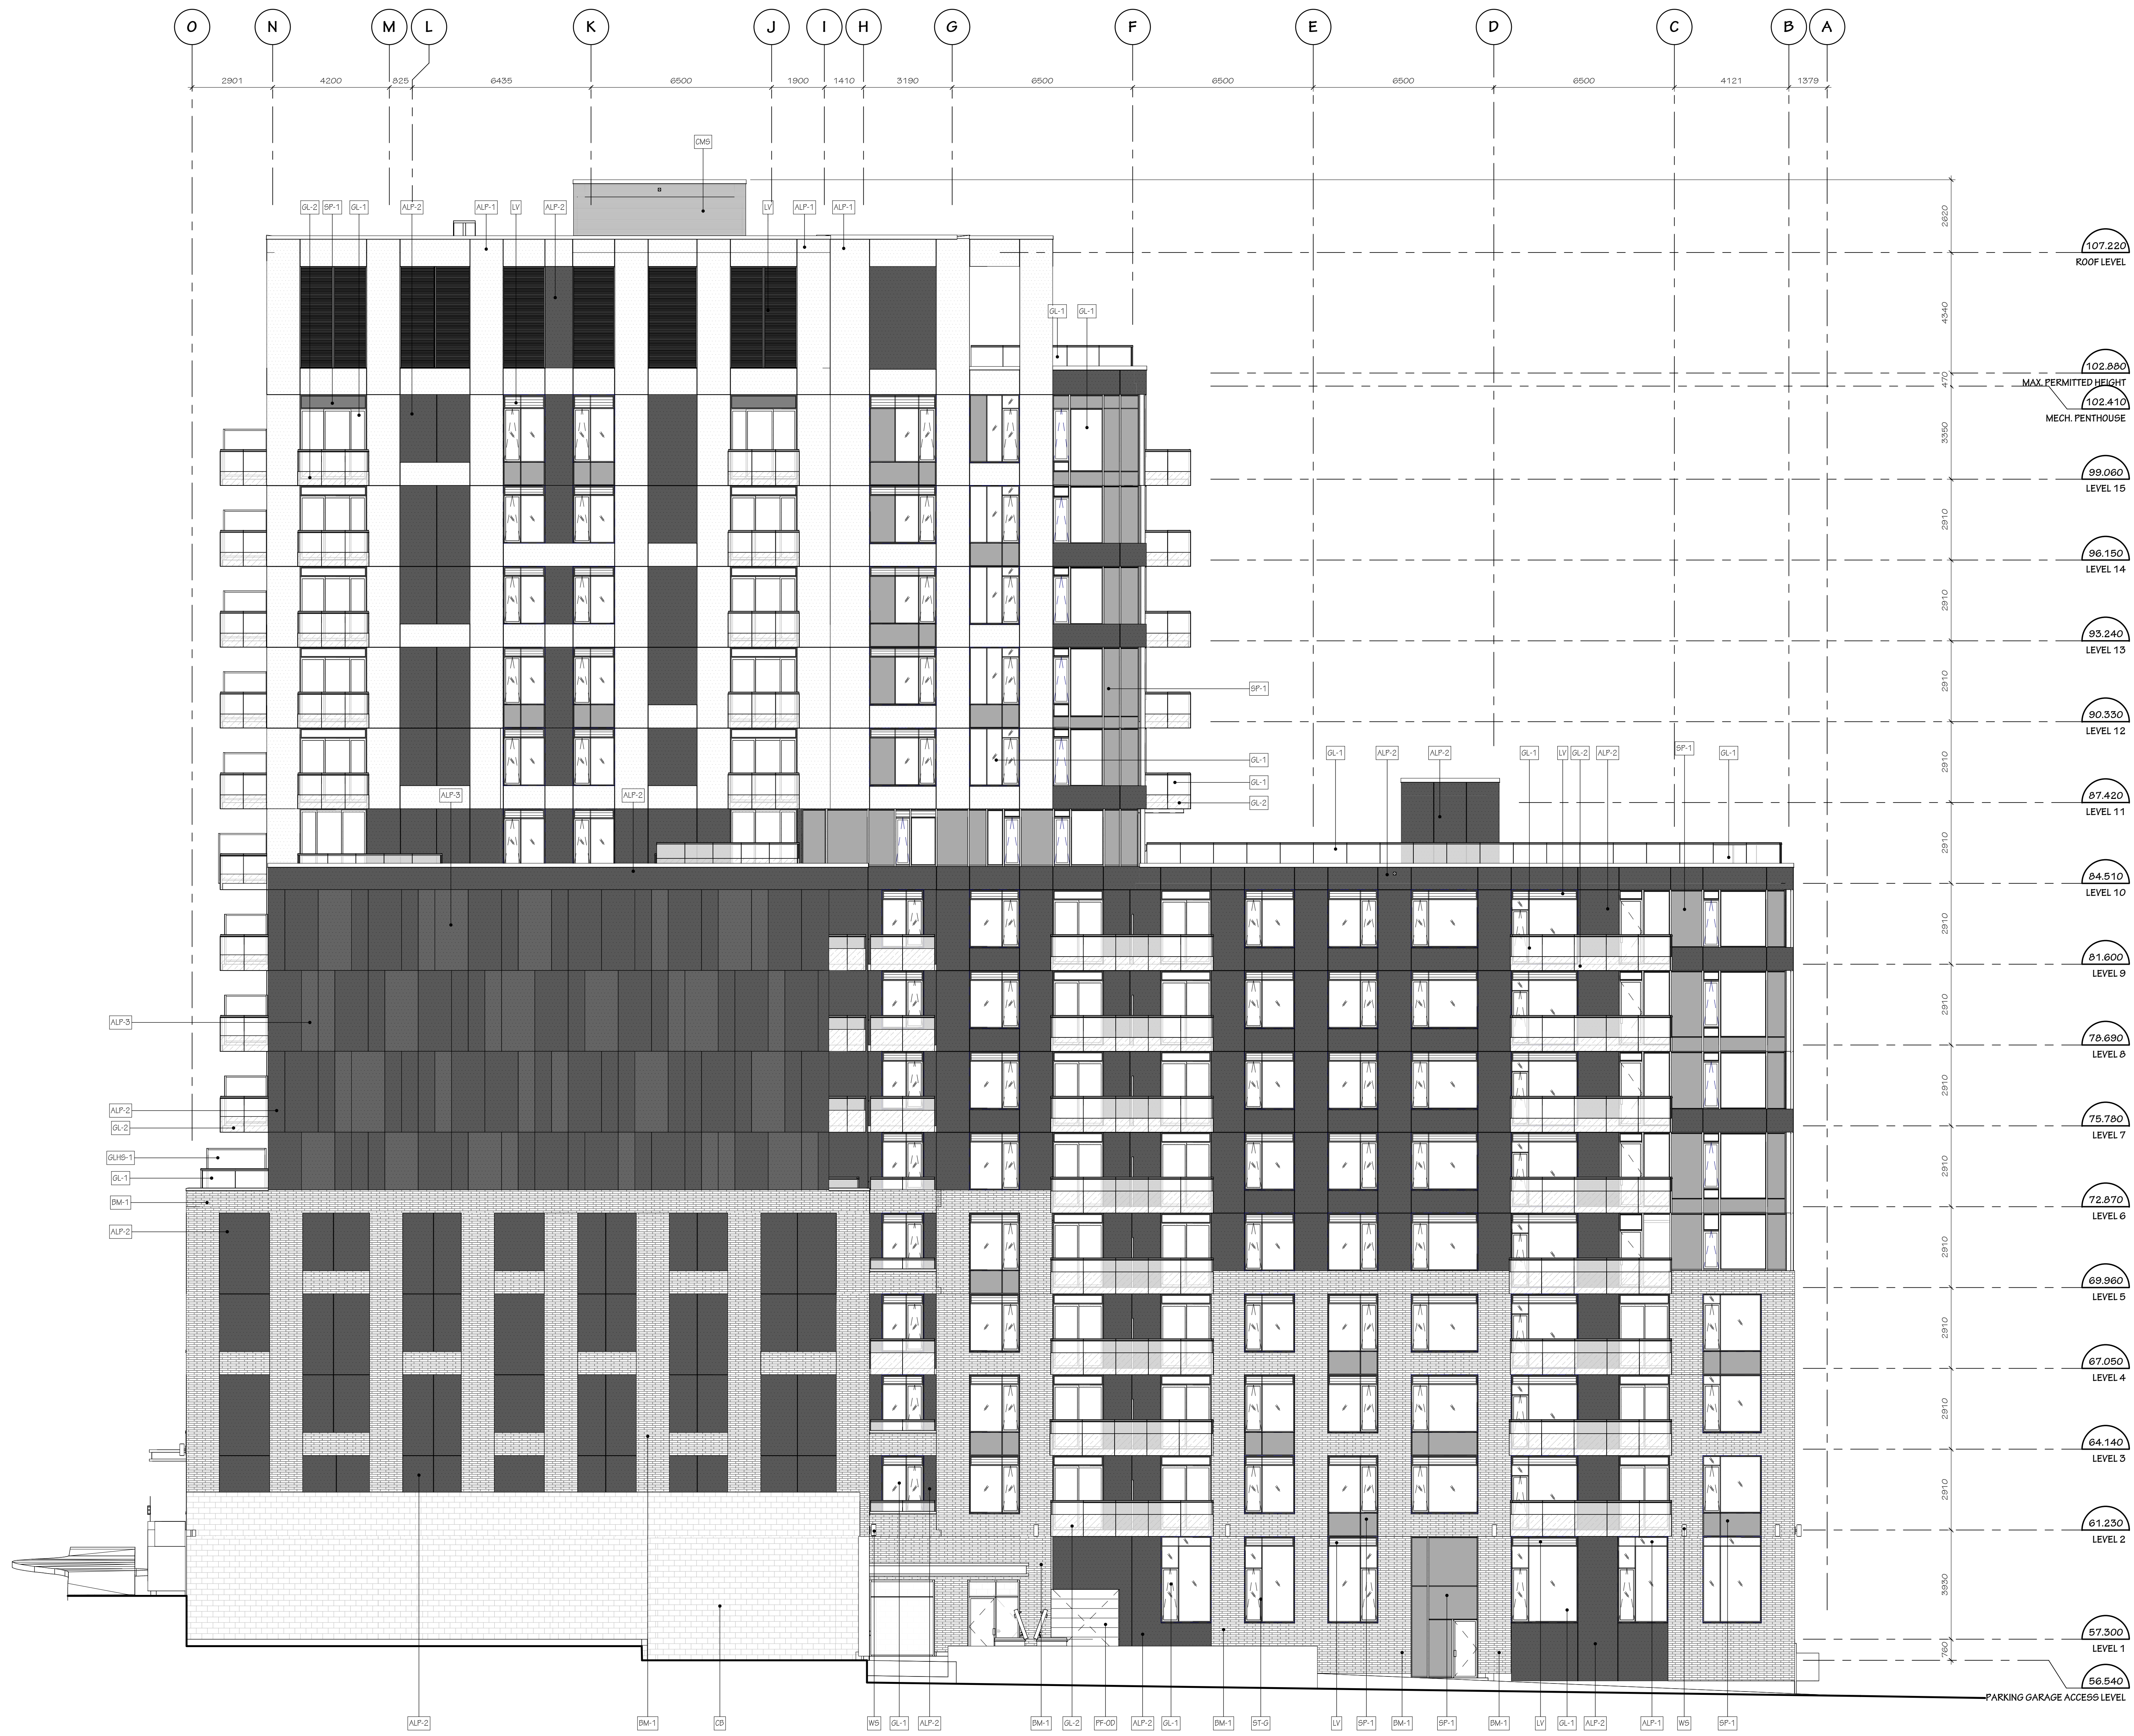

MATERIAL TAG LEGEND

PC-1	PRECAST CONCRETE
ALP-1	ALUMINUM PANEL - TYPE 1
ALP-2	ALUMINUM PANEL - TYPE 2
ALP-3	ALUMINUM PANEL - TYPE 3
LV	ALUMINUM LOUVER (REFINISHED)
BM-1	BRICK MASONRY VENEER - TYPE 1
GL-1	GLASS - REFER TO SPECS
GL-2	FROSTED GLASS - REFER TO SPECS
PF-01	REFINISHED OVERHEAD DOOR
SP-1	SPANDREL GLASS - REFER TO SPEC FINISH
ST-G	PERFORATED STEEL GUARD
CMS	CORRUGATED METAL SIDING
CB	CONCRETE BLOCK
WB	EXTERIOR WALL SCIENCE

D 231219 Issued for SPC
A 230808 50% Design Development

IT IS THE RESPONSIBILITY OF THE APPROPRIATE CONTRACTOR TO CHECK AND VERIFY ALL DIMENSIONS ON SITE AND REPORT ALL ERRORS AND/OR OMISSIONS TO THE ARCHITECT.

ALL CONTRACTORS MUST COMPLY WITH ALL PERTINENT CODES AND BY-LAWS.

DO NOT SCALE DRAWINGS.

THIS DRAWING MAY NOT BE USED FOR CONSTRUCTION UNTIL SIGNED.

COPYRIGHT RESERVED.

Hobin Architecture Incorporated
63 Pamela Street
Ottawa, Ontario
Canada K1S 3K7
T: 613-238-7200
F: 613-235-2055
E: mail@hobinarc.com
hobinarc.com



HOBIN
ARCHITECTURE


PROJECT
989 Somerset

989 Somerset St. W., Ottawa, ON, K1R 6R2

DRAWING TITLE
EAST ELEVATION

DRAWN	DATE	SCALE
Author	XXXXXXXXXX	As Indicated

PROJECT	2110
DRAWING NO.	A3.04

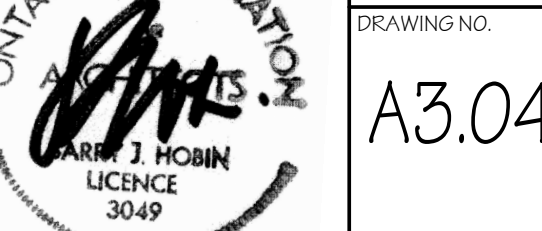

ONTARIO ASSOCIATION OF ARCHITECTS
ARCHITECT
J. HOBIN
LICENCE
3049