

DRAWING NOTES

- 1 BLUE TINTED THERMAL UNITS
- 2 SOLERA CURTAINWALL SYSTEM C/W SOLA ORANGE THERMAL UNITS
- 3 PAI PANELS, SLATE METALLIC FINISH, TYPICAL
- 4 PREFINISHED REBATED METAL SINKS, DARK GREY
- 5 SPONGE FINNISH AND VERTICAL PROBEKA WOOD GRAIN PANELS
- 6 CONTINUOUS LED STRIP LIGHTING AROUND PERIMETER
- 7 SHOP WINDOWS, CLEAR THERMAL UNITS C/W BUILT SLOTTED JOINTS
- 8 ALL ALUMINIUM FINNISHES AND O/H DOORS TO BE CLEAR ANODIZED FINISH, TYPICAL
- 9 PAINTED STEEL DOORS TO BE DARK GREY TO MATCH SINKS
- 10 WOOD WORKING AS PER VOLVO SIGN PROGRAM
- 11 LEASERSHIP WARE SIGN AS PER VOLVO SIGN PROGRAM
- 12 SPANICE SIGN AS PER SIGN PROGRAM

NOTES

It is the responsibility of the appropriate contractor to check and verify all dimensions on site and report all errors and/or omissions to the architect. All references must comply with all pertinent codes and by-laws. Do not scale drawings. This drawing may not be used for construction until signed by the architect. Copyright reserved.

LOCATION MAP




LEGAL DESCRIPTION

PART OF LOTS 17 AND 18
REGISTERED PLAN 23
CITY OF OTTAWA

Lucy Ramirez
LUCY RAMIREZ
PLANNER
PLANNING, INFRASTRUCTURE & ECONOMIC
DEVELOPMENT DEPARTMENT, CITY OF OTTAWA

APPROVED
By Lucy Ramirez at 12:56 pm, Feb 22, 2024

WEST ELEVATION (ST. LAURENT)

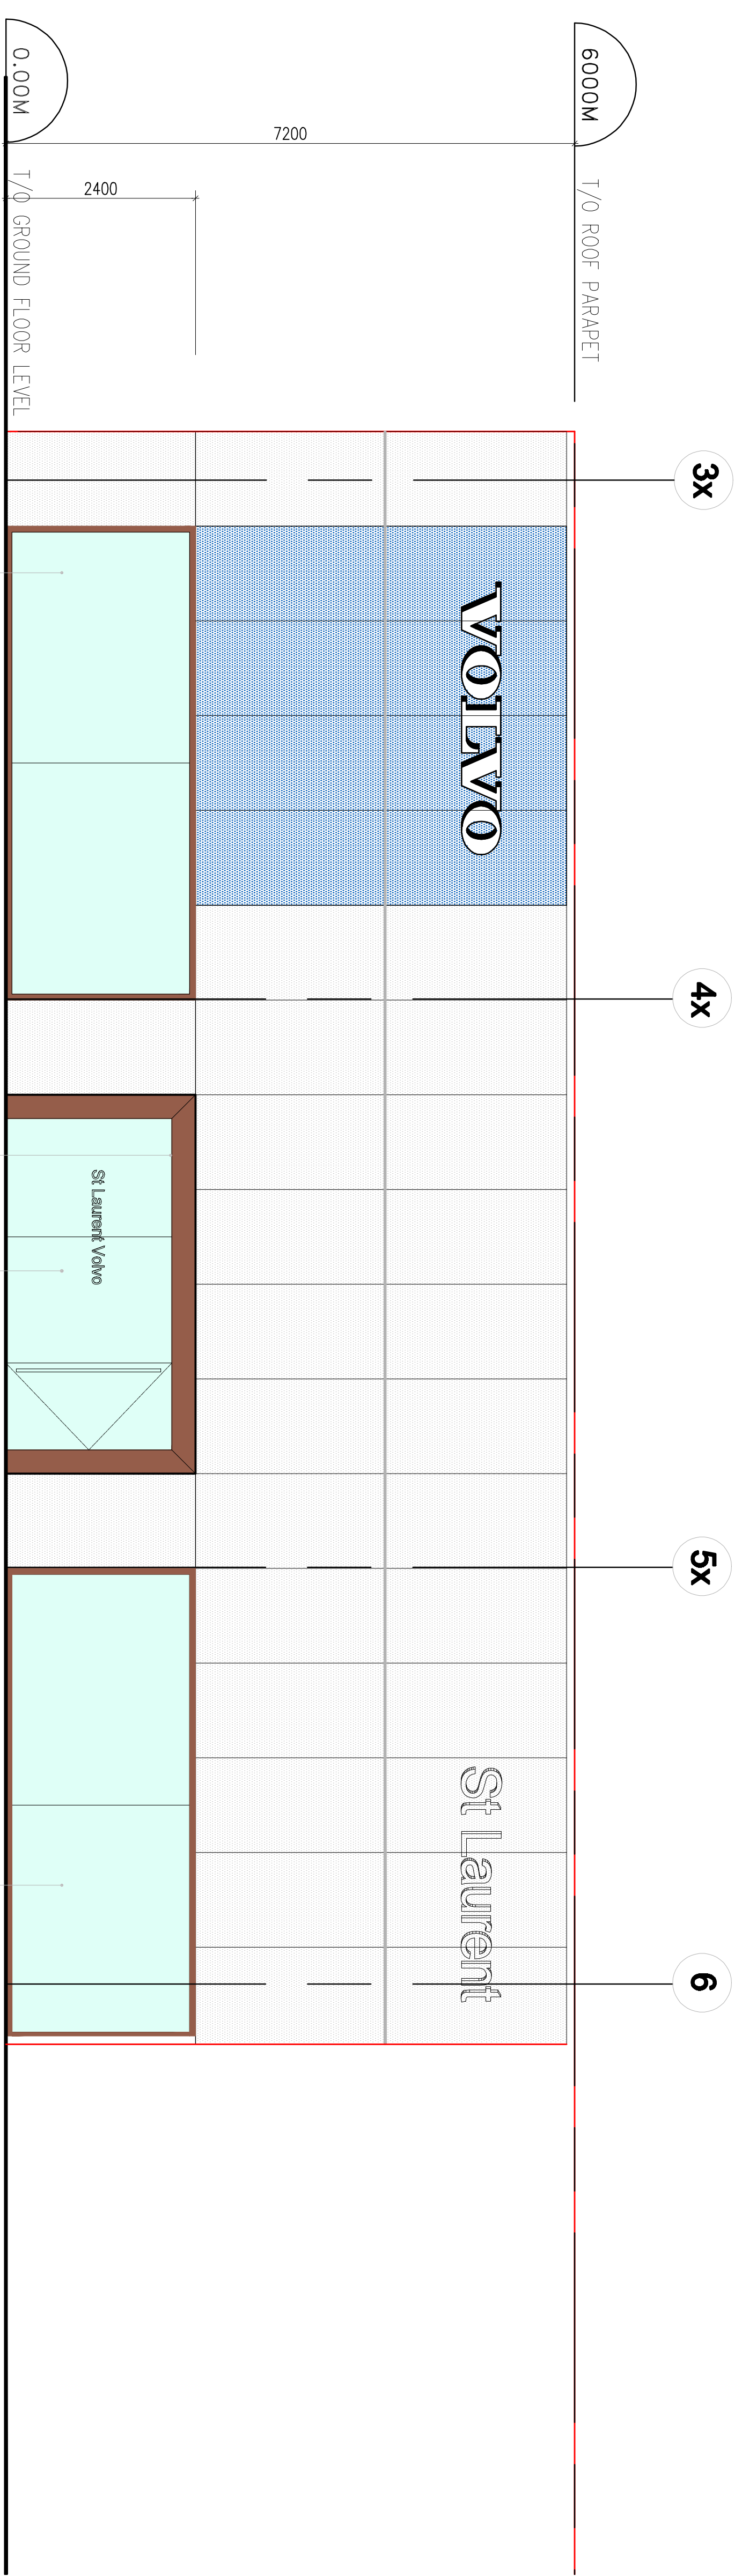

1 WEST ELEVATION
A005 SCALE: 1:50

no.	date	revision
4	20 JUN 2023	ISSUED FOR REVIEW
3	28 JUL 2022	ISSUED FOR REVIEW
2	26 MAY 2022	ISSUED FOR REVIEW
1	12 OCT 2021	ISSUED FOR REVIEW

brian k. clark
A.R.C.H.I.T.E.C.T
141 Catherine Street, Suite 102
Ottawa, Ontario K2S 1C3
TEL: (613) 238-7412 • FAX: 238-1799
Email: bkclark@arc.ca

VOLVO ST. LAURENT
1300 MICHAEL STREET
OTTAWA, ONTARIO

WEST ELEVATION

Project No: 1811
Drawn By: DC
Scale: 1:50
North Arrow: 12-OCT-2021
Drawing No: A005

