



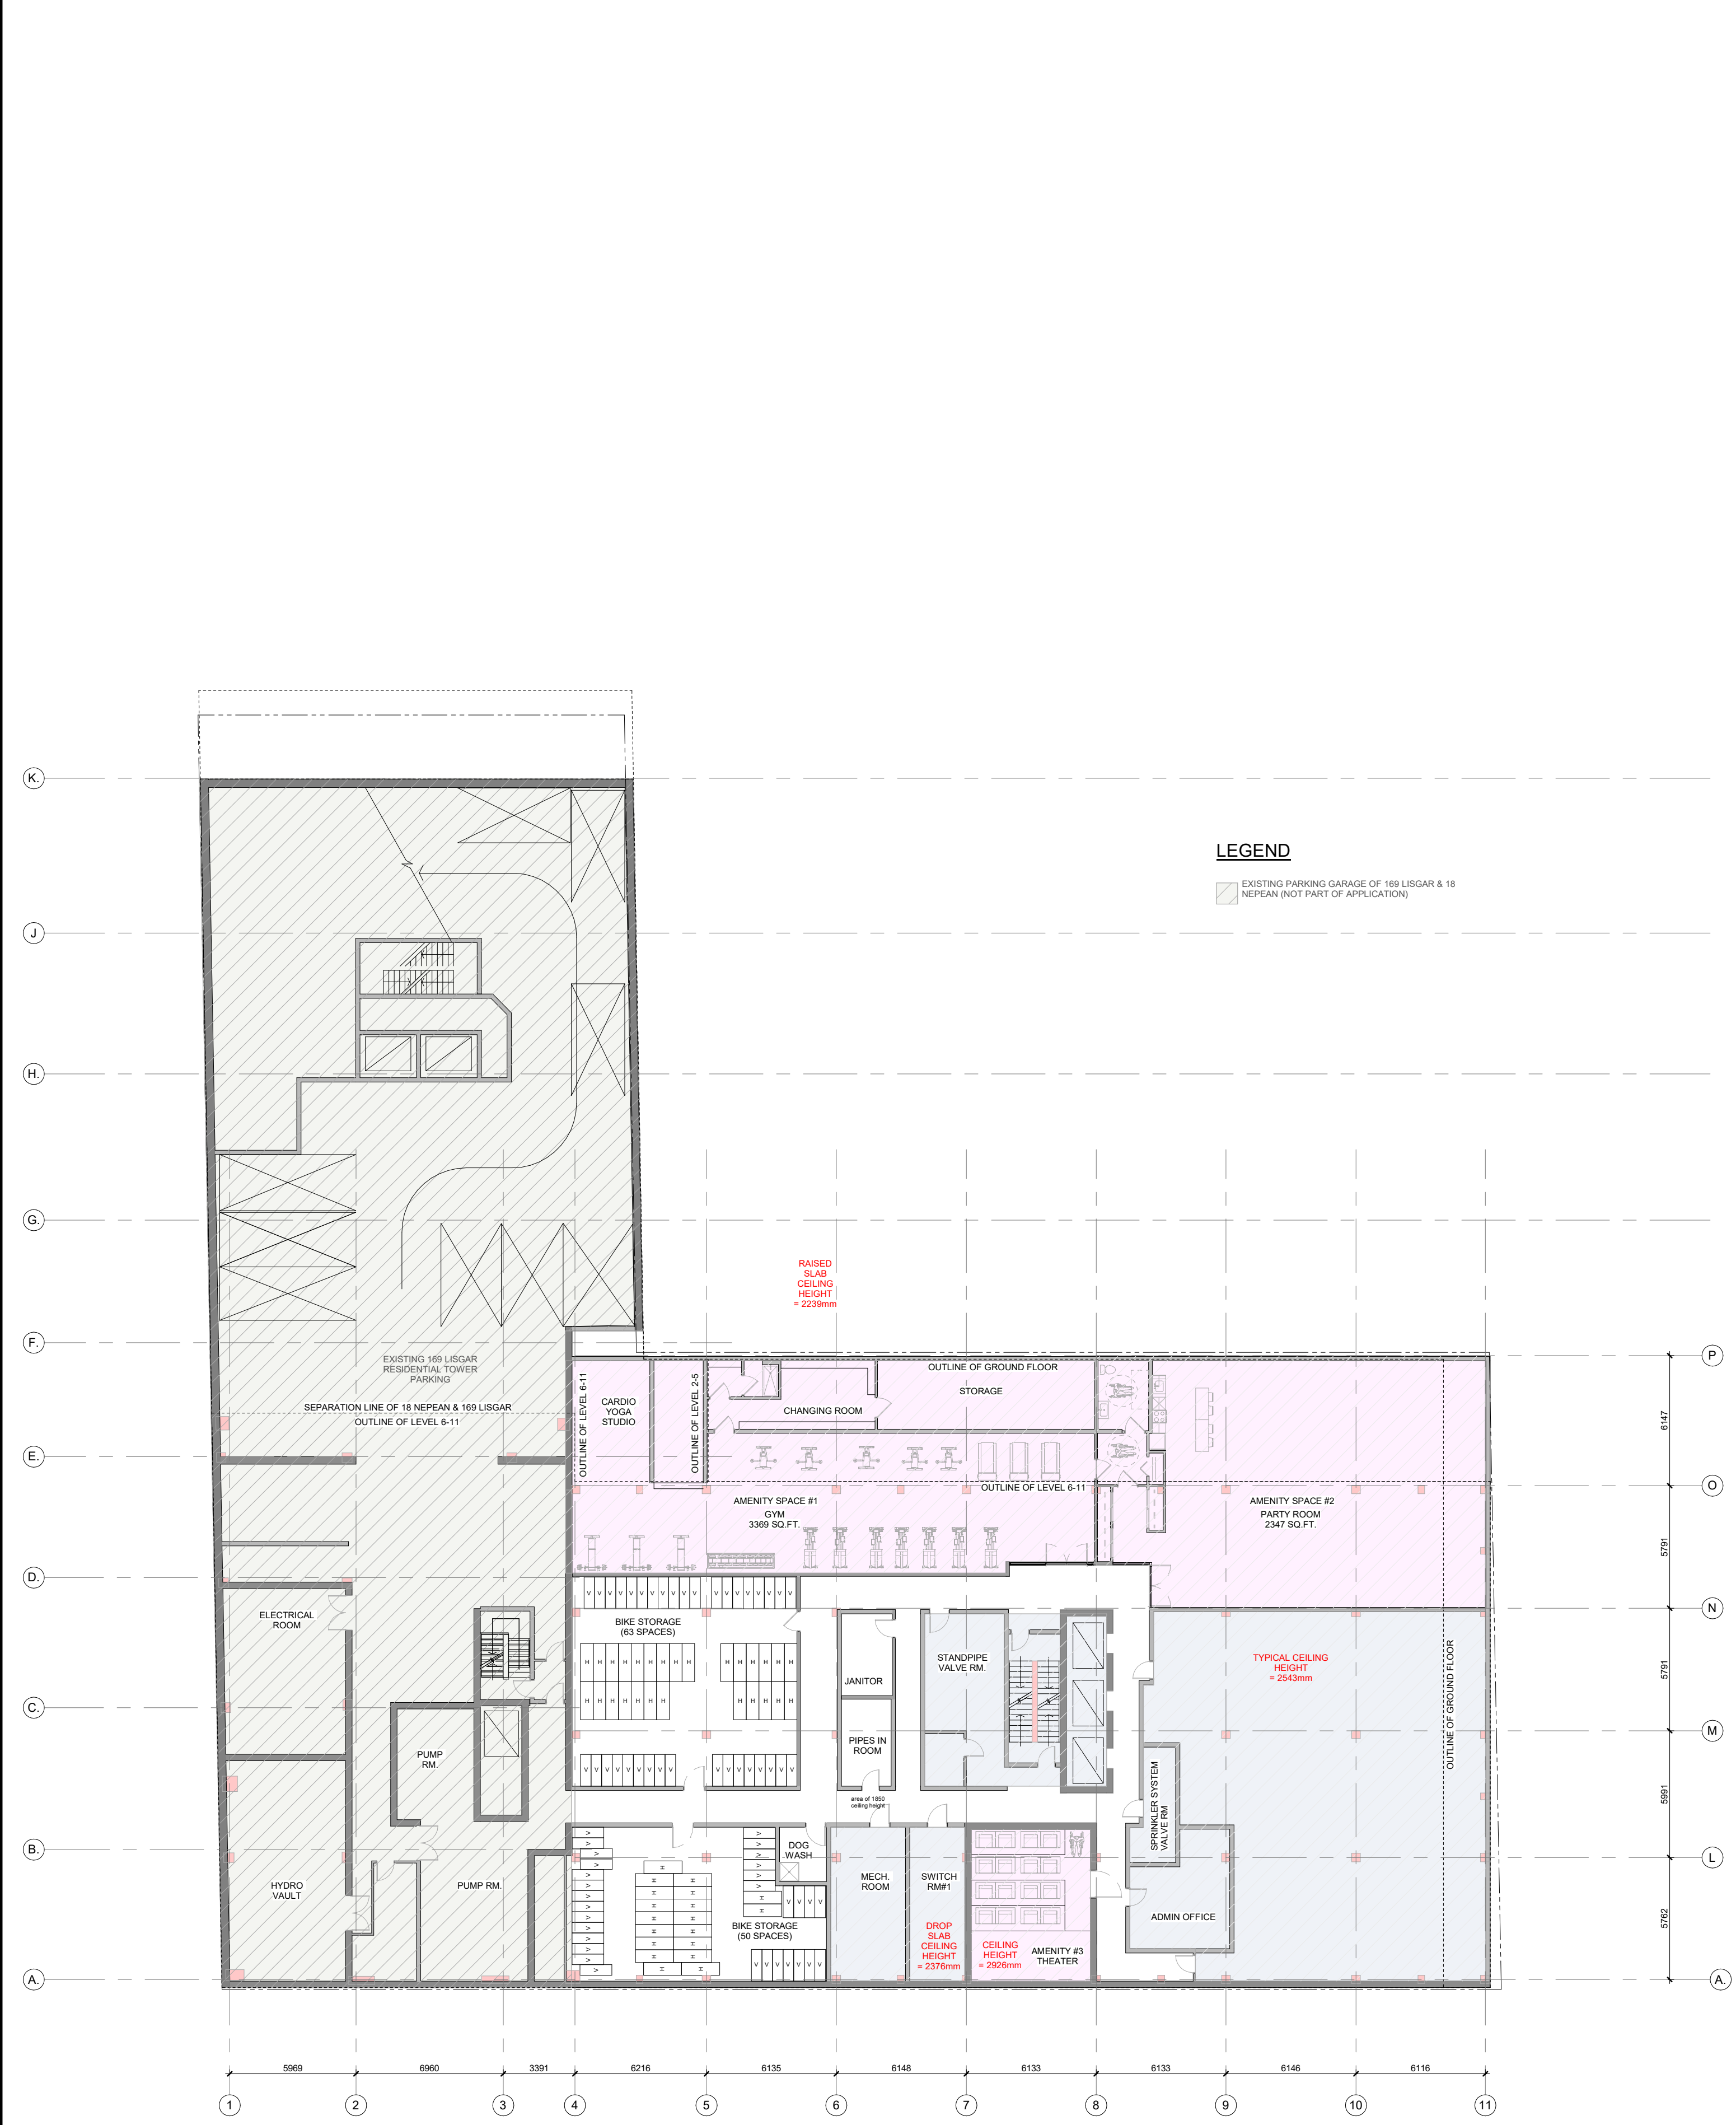

P1 FLOOR PLAN

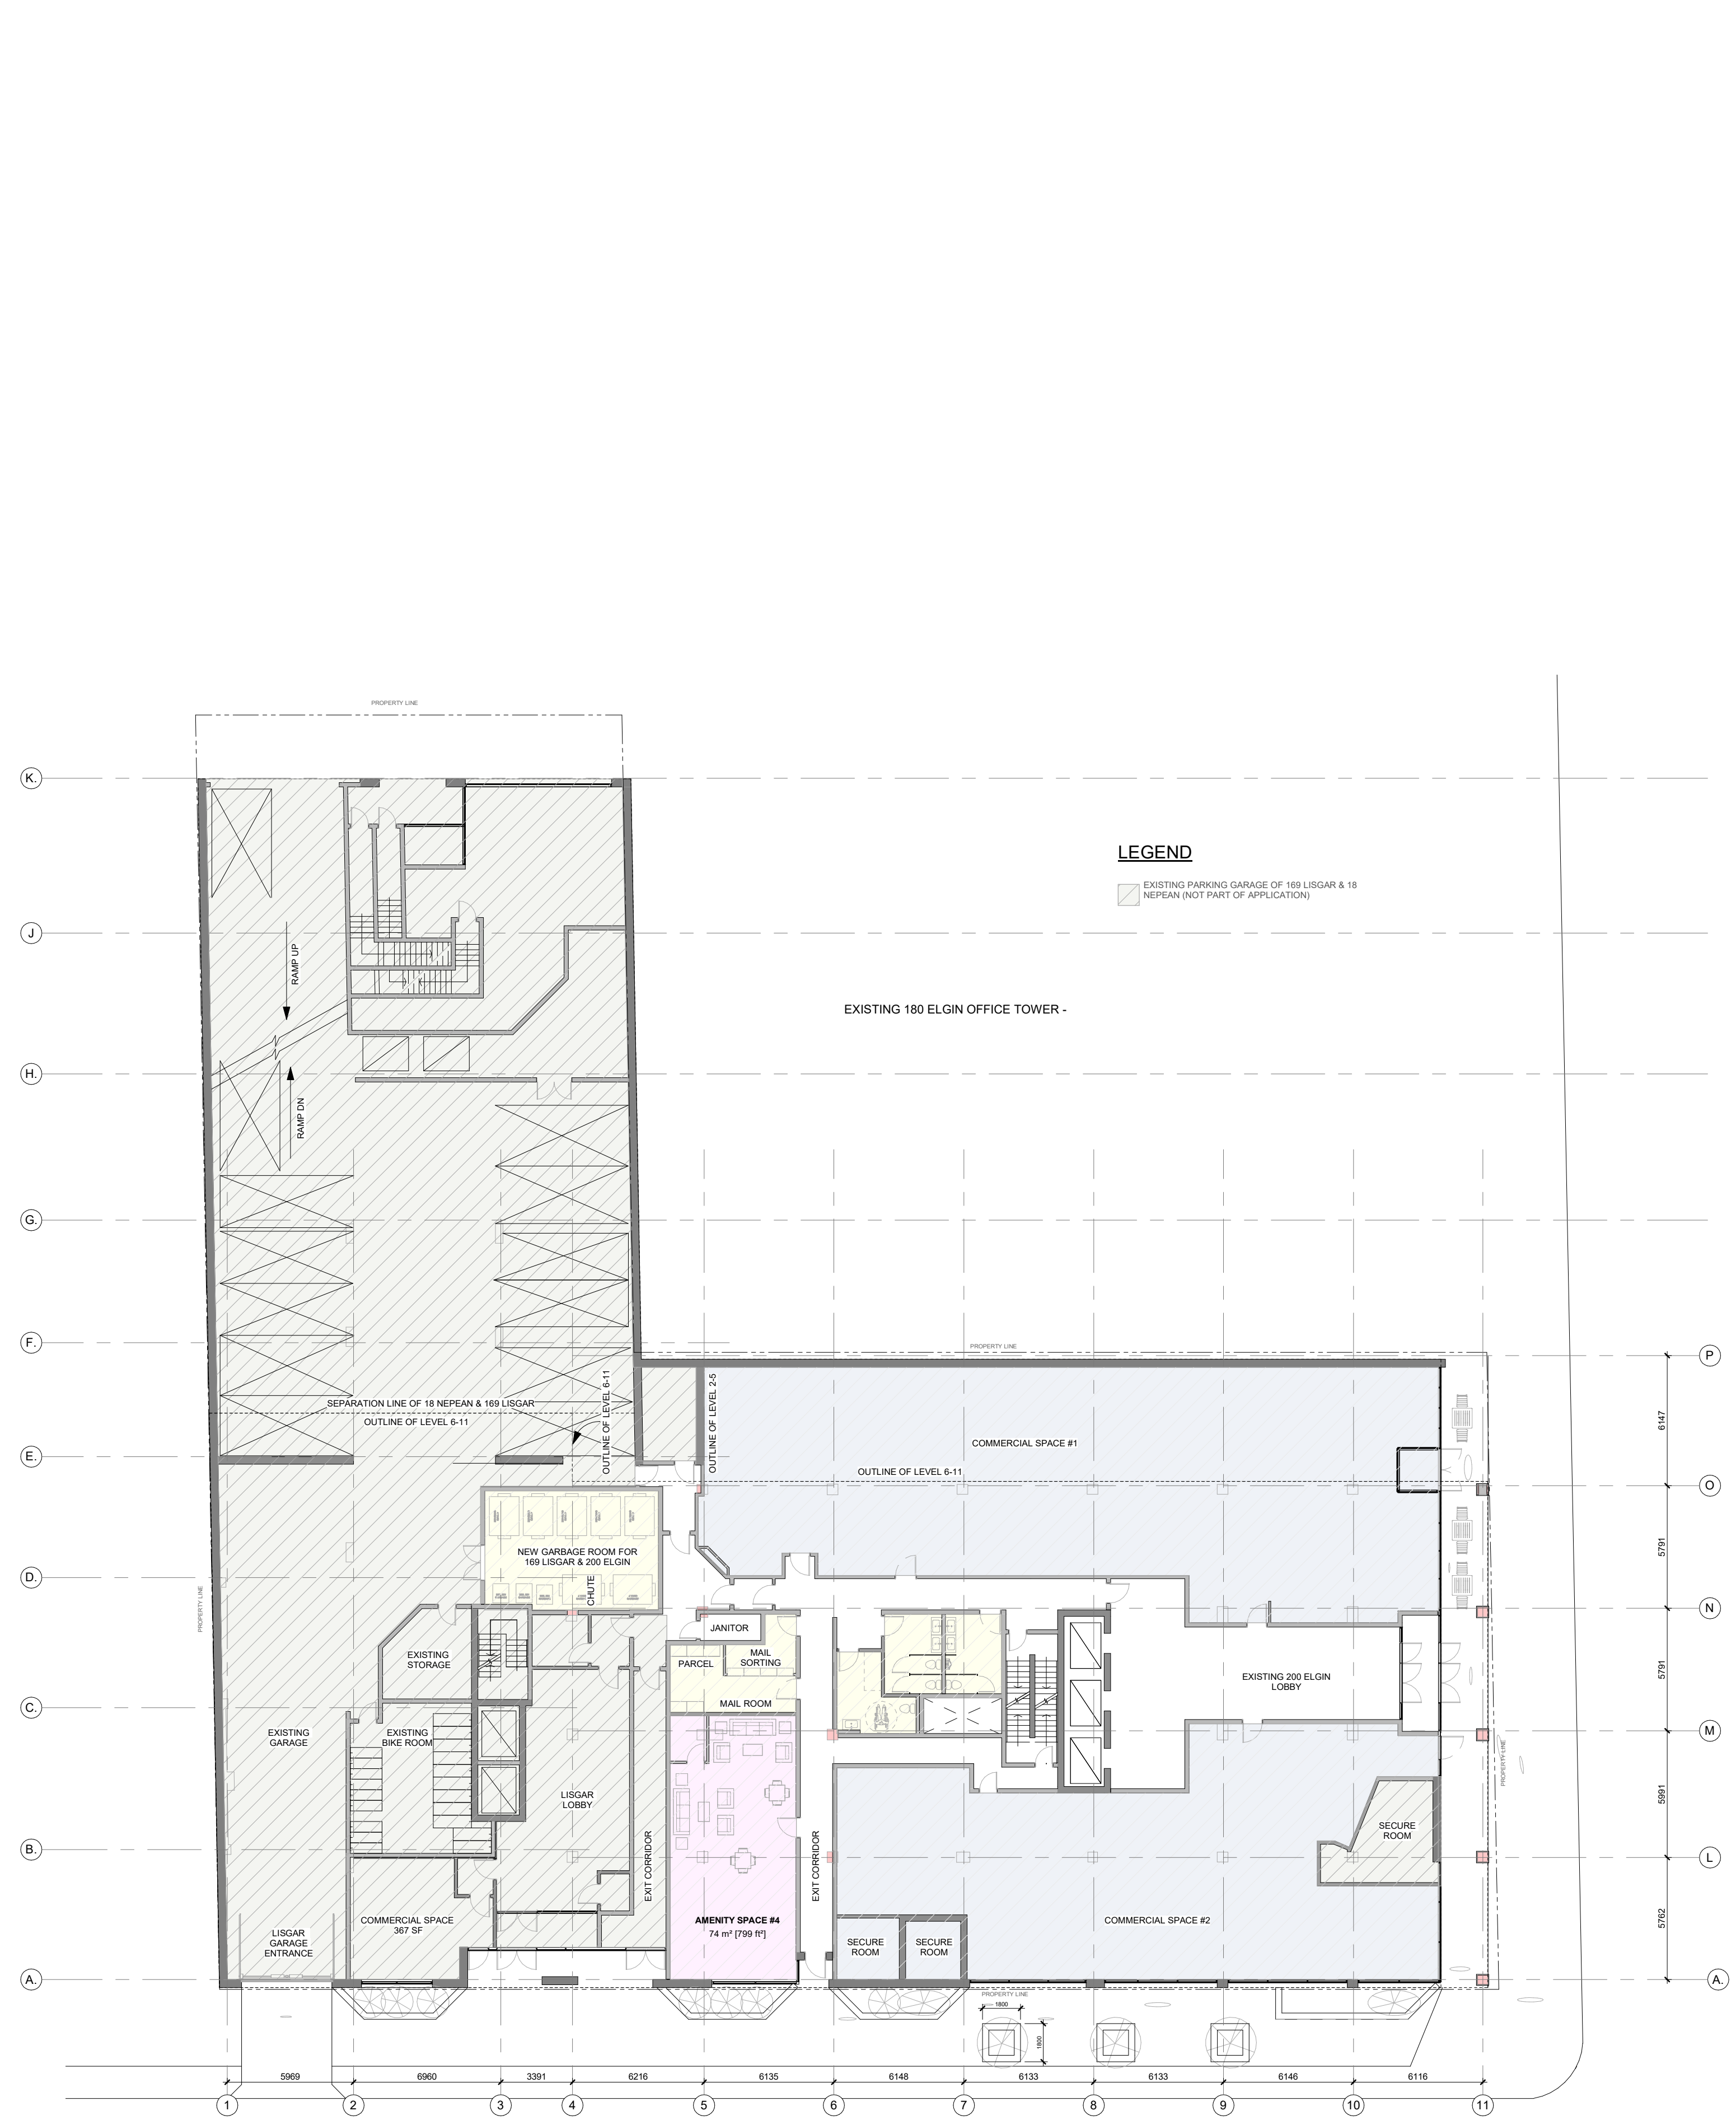

GROUND FLOOR PLAN

IT IS THE RESPONSIBILITY OF THE APPROPRIATE CONTRACTOR TO CHECK AND VERIFY ALL DIMENSIONS ON SITE AND TO REPORT ALL ERRORS AND/OR OMISSIONS TO THE ARCHITECT.

ALL CONTRACTORS MUST COMPLY WITH ALL PERTINENT CODES AND BY-LAWS.

THIS DRAWING MAY NOT BE USED FOR CONSTRUCTION UNTIL SIGNED BY THE ARCHITECT.

DO NOT SCALE DRAWINGS.

COPYRIGHT RESERVED.

2	ISSUED FOR SPC, PHASE2 COMMENTS	2024-03-08
1	ISSUED FOR SITE PLAN CONTROL	2024-01-17
No.	DESCRIPTION	DD.MM.YY

ARCHITECT SEAL:

NORTH ARROW:

TRUE NORTH

CLIENT:

Owner

ARCHITECT:

56 Beech Street, Ottawa, Ontario K1S 3J6
t.613.724.9932 f.613.724.1209 www.rodericklahey.ca

PROJECT TITLE:

200 ELGIN STREET

200 ELGIN ST. OTTAWA, ON.

SHEET TITLE:

FLOOR PLANS

DRAWN:
G.E.

CHECKED:
R.V.

SCALE:
1 : 200

SHEET No:

PROJECT No:
2215

A-100

PAPER SIZE: ISO full sheet B1 (707.00 x 1000.00mm) PLOT SCALE: 1:1 rla\AF-P01 rla.local\Resigment\Documents\RLA_2022_200ELGIN_2024-01-16_with_baselines_framage_study_S03apartment.rvt PLOT DATE: 2024-03-07 4:49:25 PM




L2 FLOOR PLAN



LEVEL 6-11 FLOOR PLAN



LEVEL 3-5 FLOOR PLAN

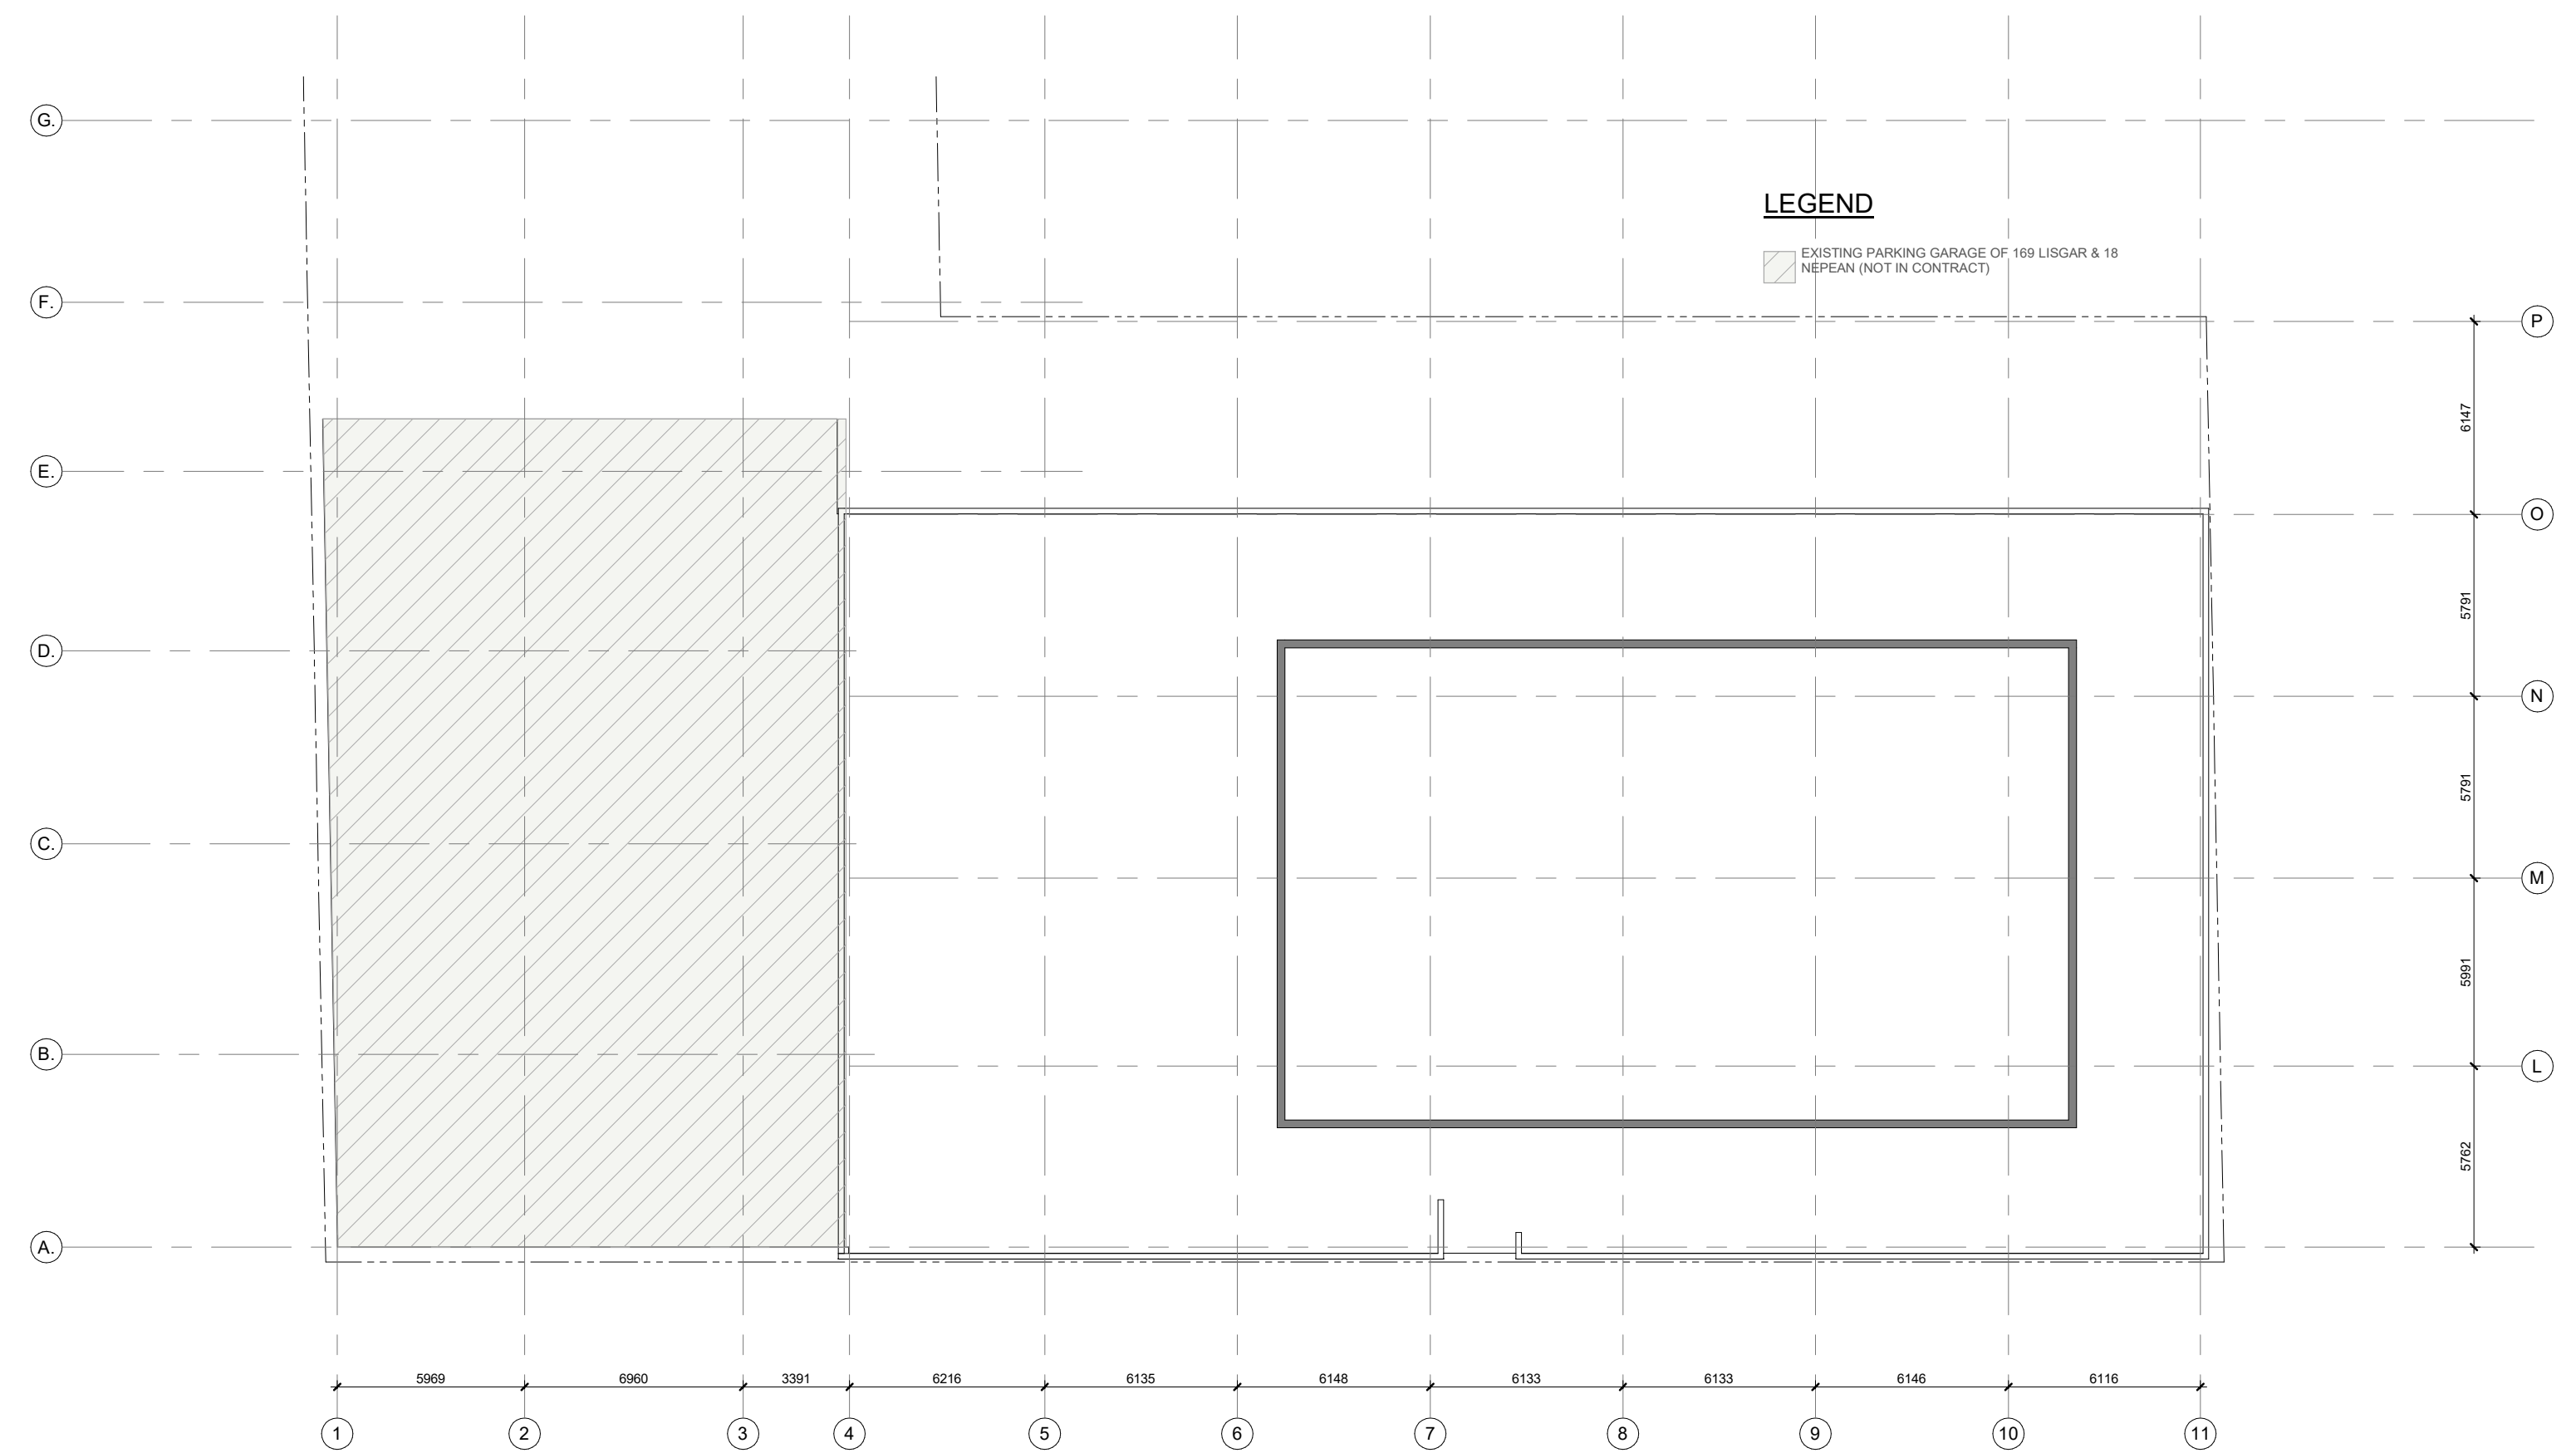

ROOF PLAN

IT IS THE RESPONSIBILITY OF THE APPROPRIATE CONTRACTOR TO CHECK AND VERIFY ALL DIMENSIONS ON SITE AND TO REPORT ALL ERRORS AND/OR OMISSIONS TO THE ARCHITECT.

ALL CONTRACTORS MUST COMPLY WITH ALL PERTINENT CODES AND BY-LAWS.

THIS DRAWING MAY NOT BE USED FOR CONSTRUCTION UNTIL SIGNED BY THE ARCHITECT.

DO NOT SCALE DRAWINGS.

COPYRIGHT RESERVED.

2	ISSUED FOR SPC, PHASE2 COMMENTS	2024-03-08
1	ISSUED FOR SITE PLAN CONTROL	2024-01-17

No.	DESCRIPTION	DD.MM.YY
REVISIONS:		

ARCHITECT SEAL: NORTH ARROW: TRUE NORTH

CLIENT: **DISTRICT REALTY** Owner

ARCHITECT: **rla/architecture** 56 Beech Street, Ottawa, Ontario K1S 3J6 t.613.724.9932 f.613.724.1209 www.rodericklahey.ca

PROJECT TITLE: 200 ELGIN STREET

200 ELGIN ST. OTTAWA, ON.

SHEET TITLE: FLOOR PLANS

DRAWN: G.E.	CHECKED: R.V.
SCALE: 1 : 200	SHEET No:
PROJECT No: 2215	A-101

