



Copyright Reserved

The Contractor shall verify and be responsible for all dimensions. DO NOT scale the drawing - any errors or omissions shall be reported to Stantec without delay.
The Copyrights to all designs and drawings are the property of Stantec. Reproduction or use for any purpose other than that authorized by Stantec is forbidden.

Legend

| | |
|--|---|
| | ORIGINAL GROUND ELEVATION |
| | PROPOSED ELEVATION |
| | PROPOSED LOT CORNER ELEVATION |
| | EXISTING ELEVATION AT LOT CORNER |
| | FLOW DIRECTION AND GRADE |
| | FINISHED FIRST FLOOR ELEVATION |
| | TOP OF FOUNDATION WALL ELEVATION |
| | UNDERSIDE OF FOOTING ELEVATION |
| | NUMBER OF FIBERS |
| | BACKSPLIT TYPE UNIT |
| | WALK-OUT TYPE UNIT |
| | ENGINEERED FILL REQUIRED |
| | TERRACING 3:1 SLOPE MAXIMUM (UNLESS OTHERWISE SHOWN) |
| | PROPOSED SWALE |
| | DIRECTION OF OVERLAND FLOW |
| | PROPOSED VALVE BOX |
| | PROPOSED VALVE CHAMBER |
| | PROPOSED FIRE HYDRANT |
| | PROPOSED SANITARY SEWER MANHOLE |
| | PROPOSED STORM SEWER MANHOLE |
| | PROPOSED CATCHBASIN MANHOLE |
| | PROPOSED CATCHBASIN |
| | PROPOSED CATCHBASIN T |
| | CATCHBASIN TO BE INSTALLED WITH CIRCULAR CHAMBER (SEE DWG SD-1) |
| | PROPOSED DEPRESSED CURB LOCATION |
| | PROPOSED MOUNTABLE/BARRIER CURB LOCATIONS |

Notes


| | | | | |
|-----------------------------|-------------------|------|-------|----------|
| 2 | REVISED SITE PLAN | WAJ | SGG | 25.01.06 |
| 1 | ISSUED FOR REVIEW | WAJ | SGG | 24.11.04 |
| Revision | | By | Appd. | YY.MM.DD |
| File Name: 160401759-D8.dwg | | WAJ | SGG | WAJ |
| | | Dwn. | Chkd. | Dgn. |
| Permit-Seal | | | | YY.MM.DD |

Client/Project
RICHCRAFT HOMES LTD.

640 COMPASS STREET
BLOCK 140
OTTAWA, ON

Title
GRADING PLAN

| | | | |
|--------------------------|----------------|---------------|---------------|
| Project No. 160401759 | Scale 1:300 | Sheet GP-1 | Revision 2 |
|--------------------------|----------------|---------------|---------------|

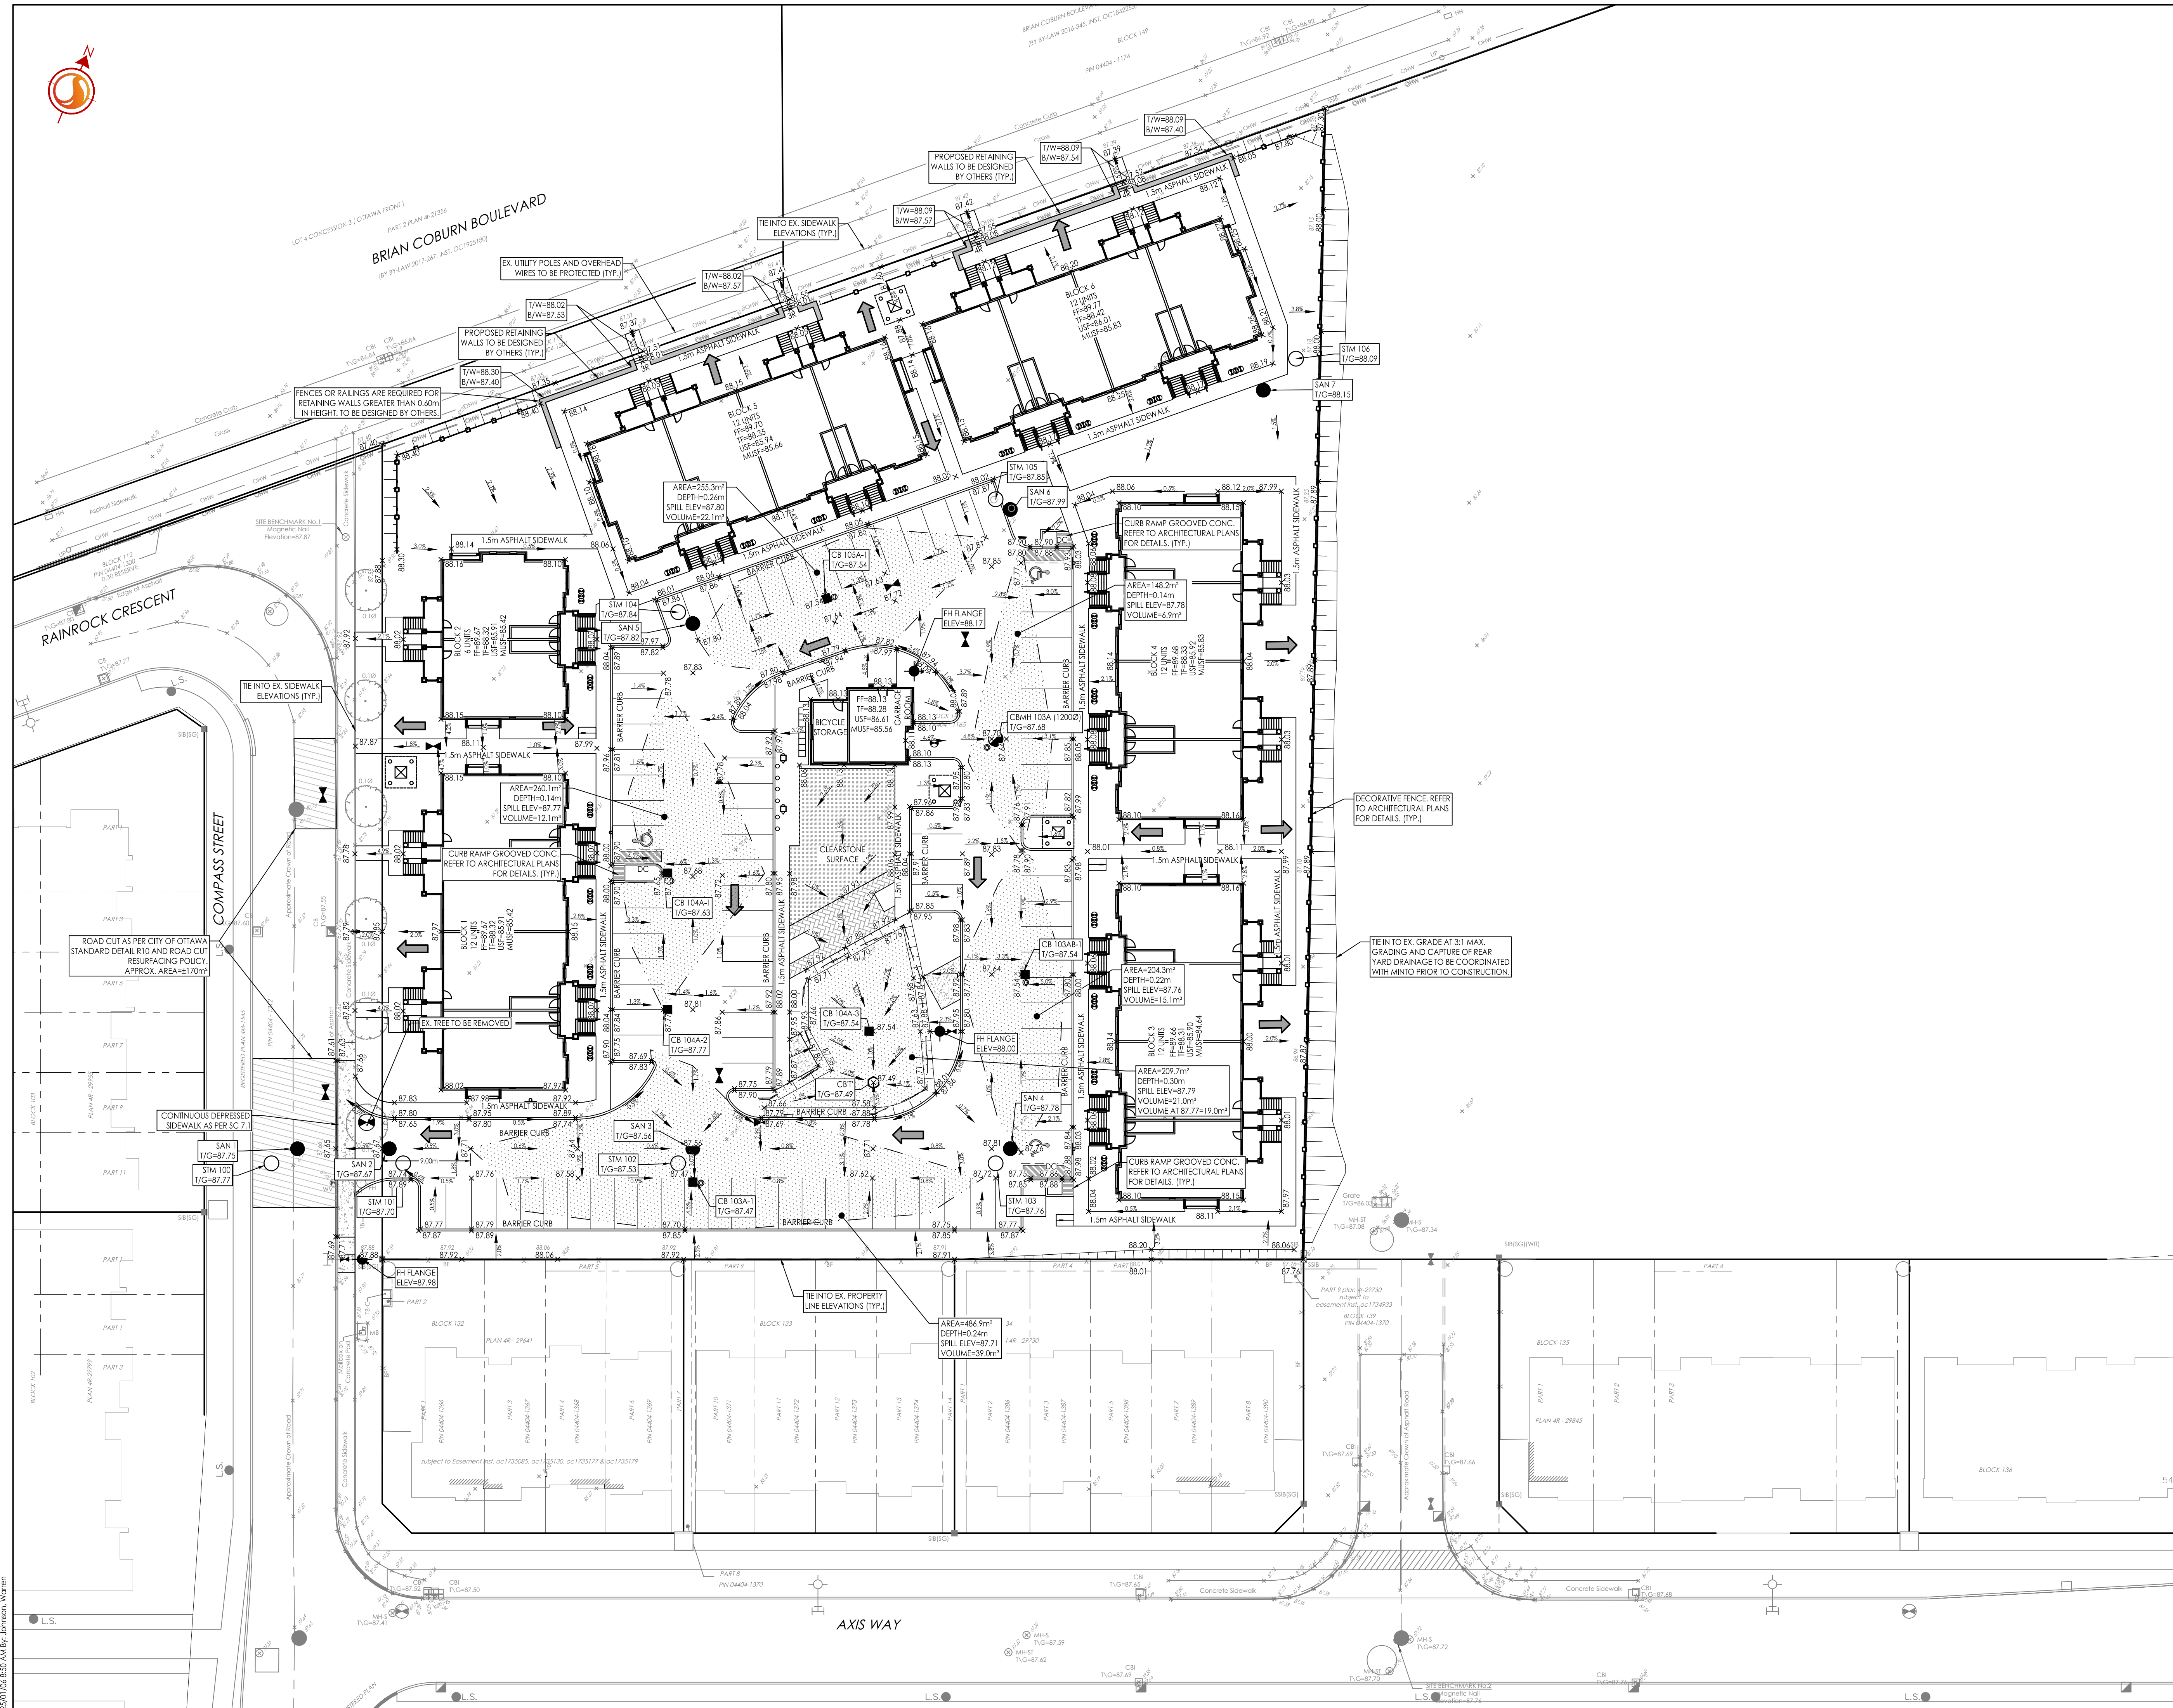

V:\Projects\160401759\Design\Drawings\160401759-D8.dwg
 2025/07/02 08:50 AM R.151 (1/1) (1/1)
 ORIGINAL SHEET - ARCH D