


North

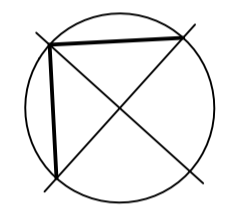

Revisions

No.	By	Description	Date
02	W.P.	ISSUED FOR SITE PLAN CONTROL APPLICATION	20 DEC 2024
01	W.P.	ISSUED FOR COORDINATION	17 DEC 2024

Project

**EGIS**  
SITE PLAN DEVELOPMENT

145 WALGREEN RD, OTTAWA, ON

Drawing  
**PROPOSED**  
FLOOR PLANS

Scale AS NOTED Stamp

Drawn T.D.

Checked W.P.






Project No. 24-138

Drawing No.

Date  
SEPTEMBER, 2024


**A02**

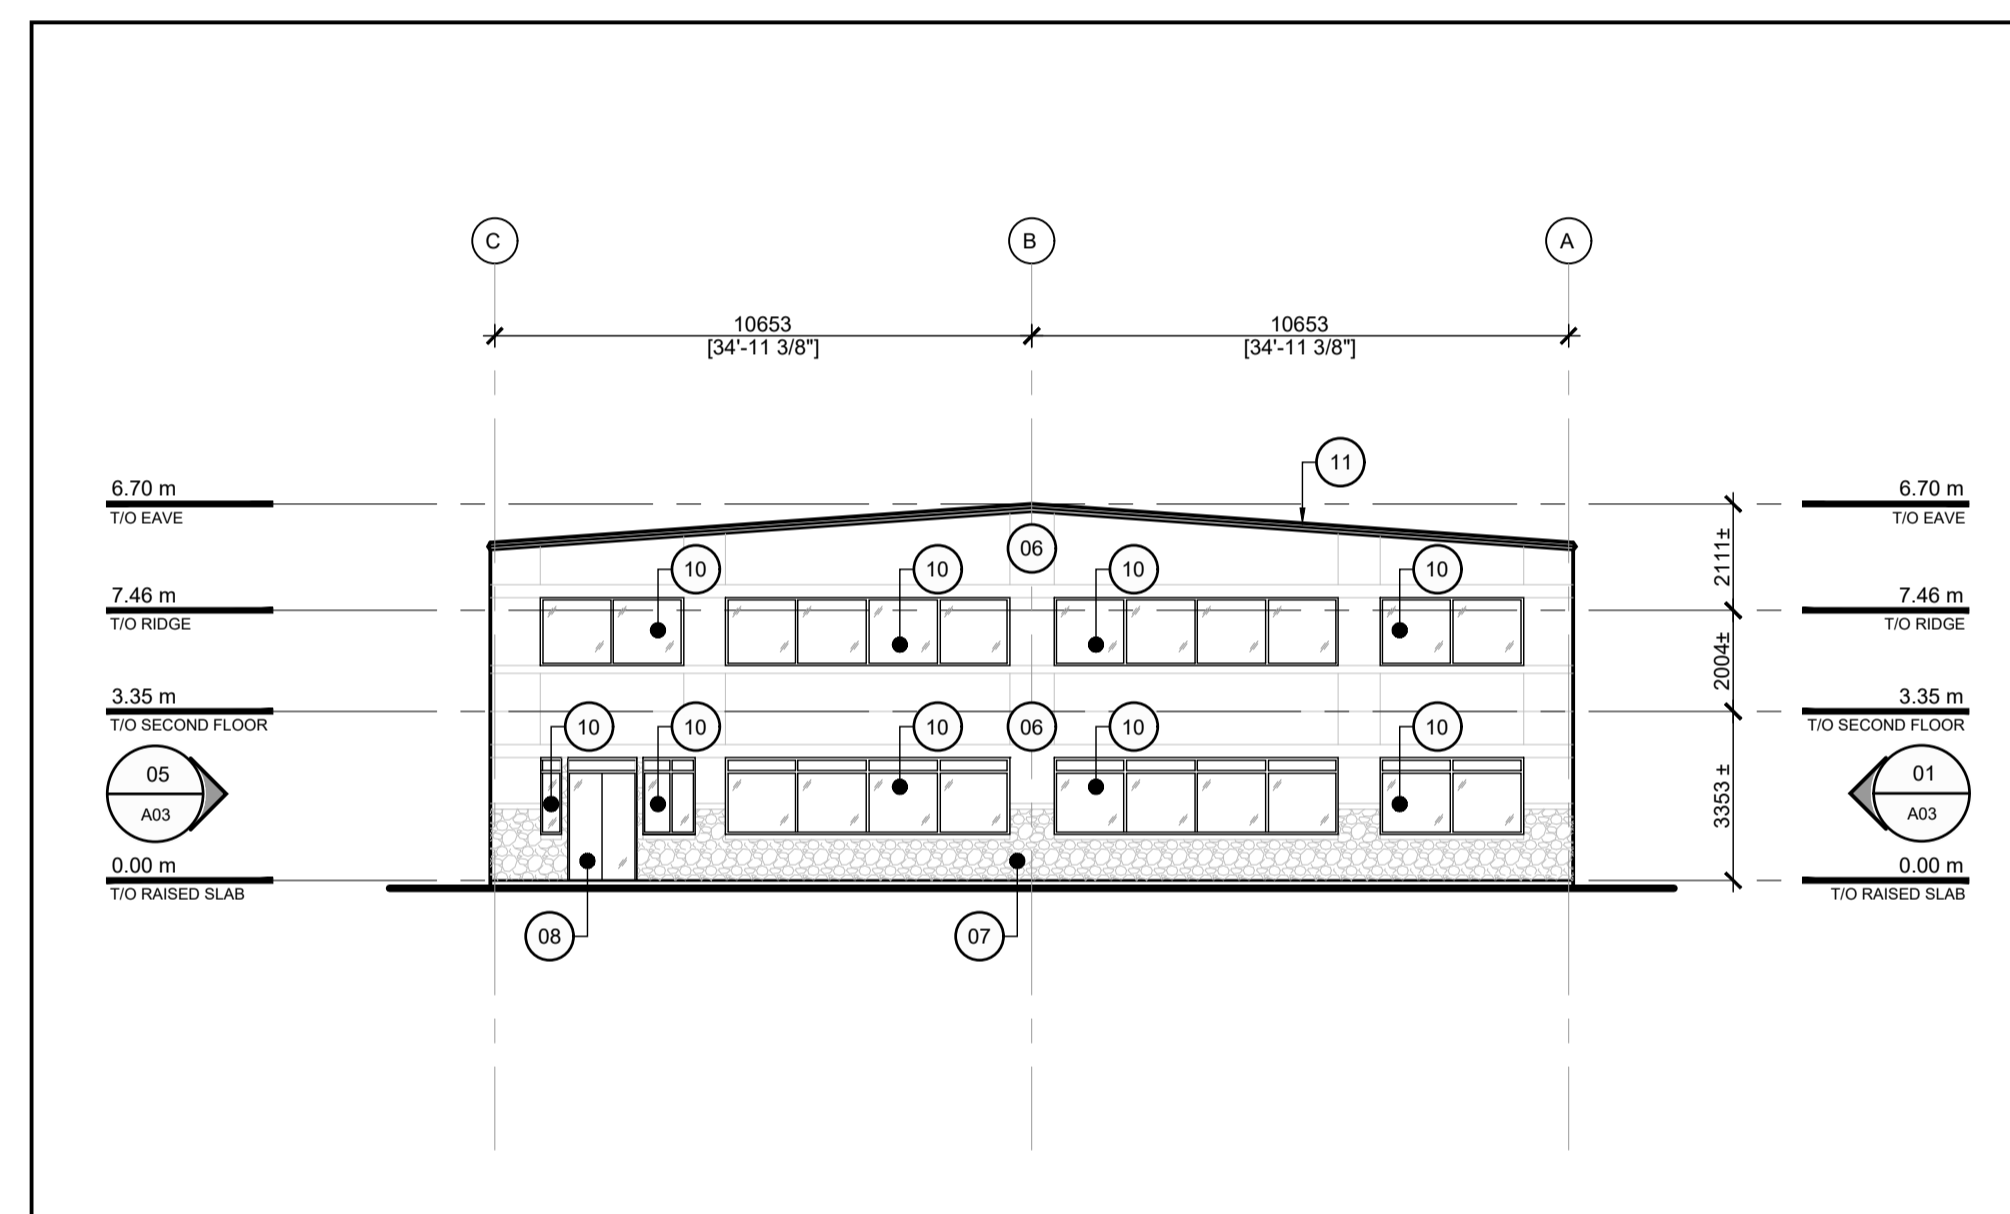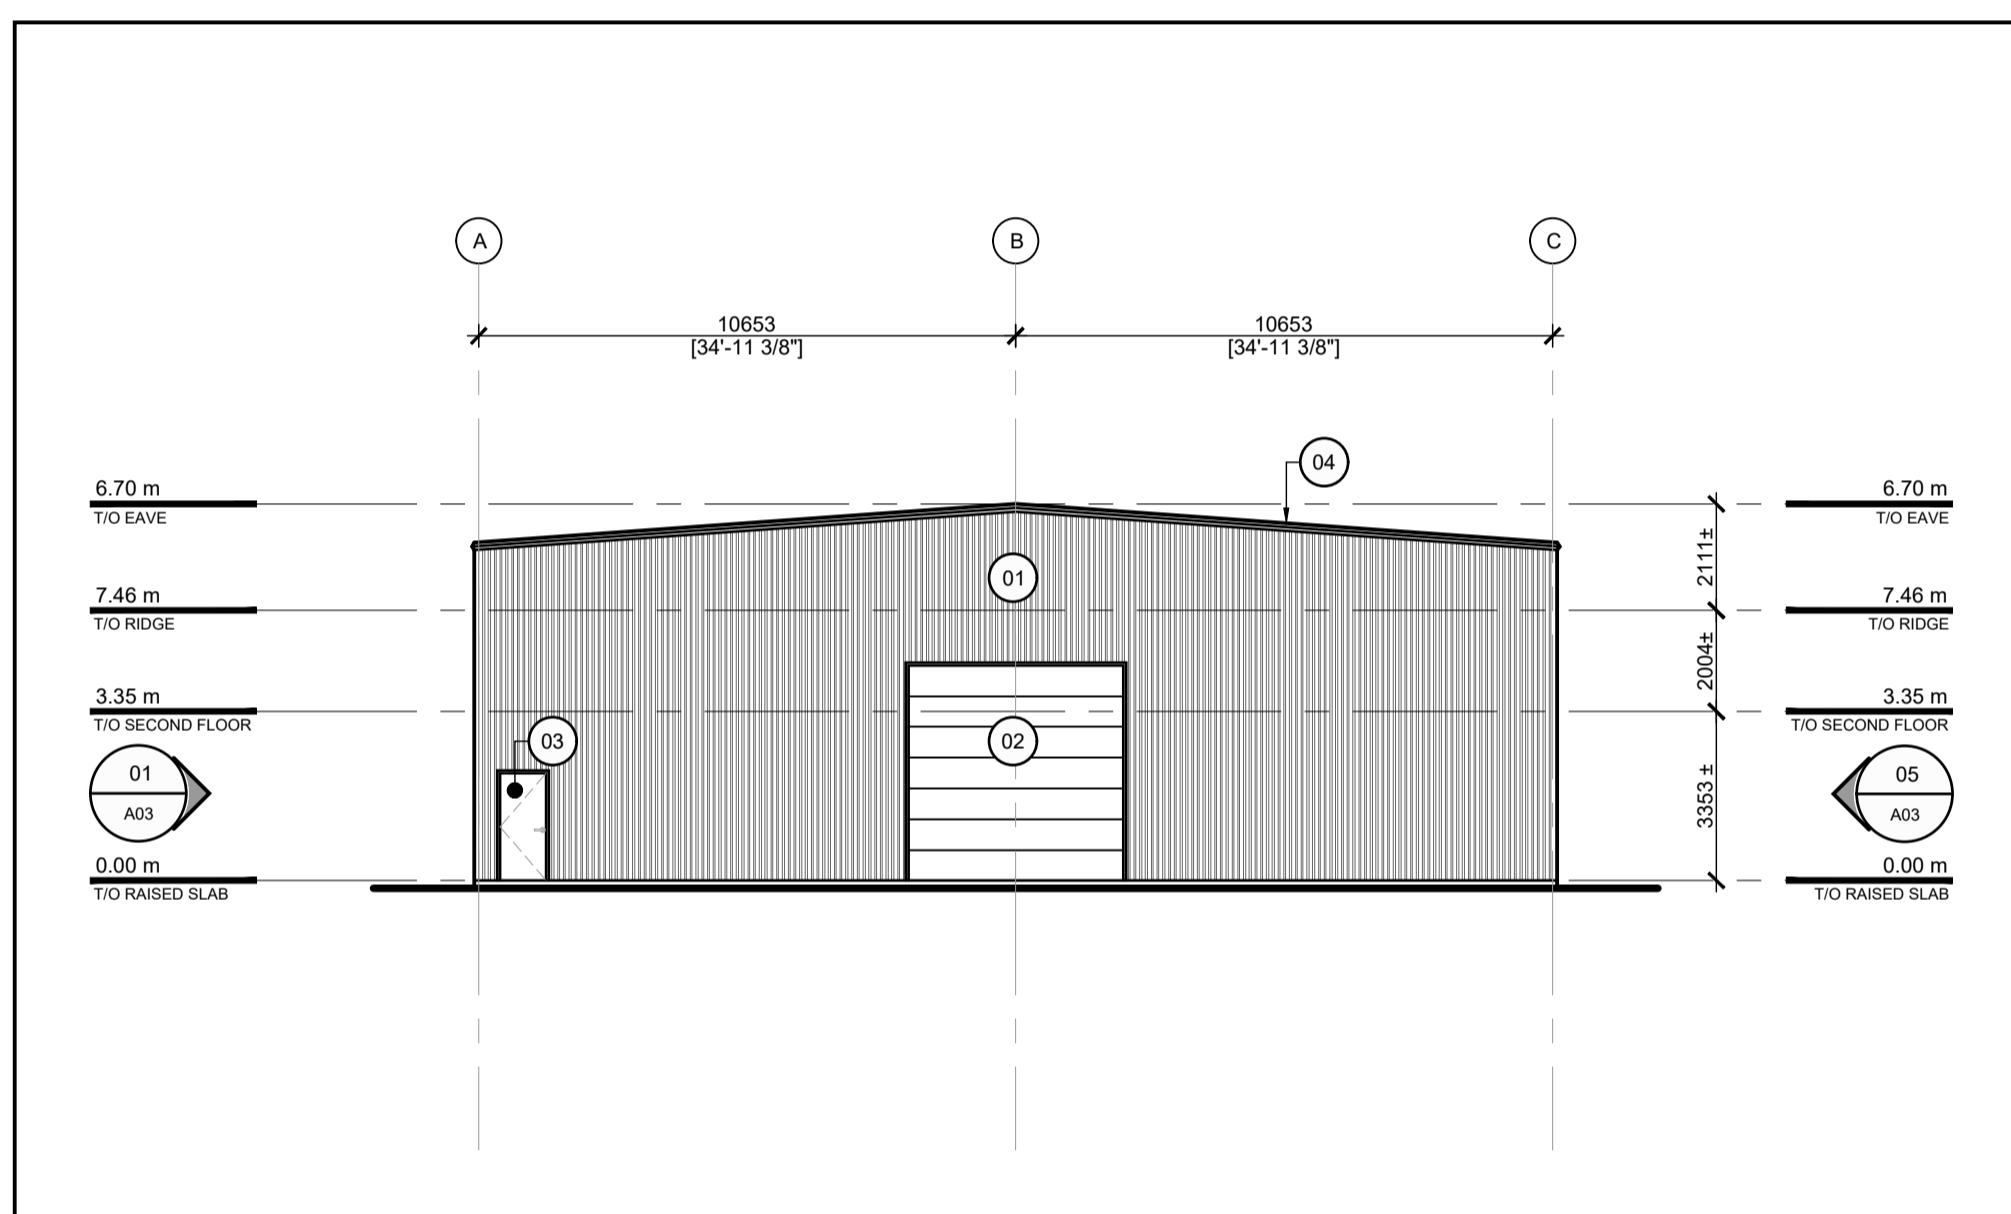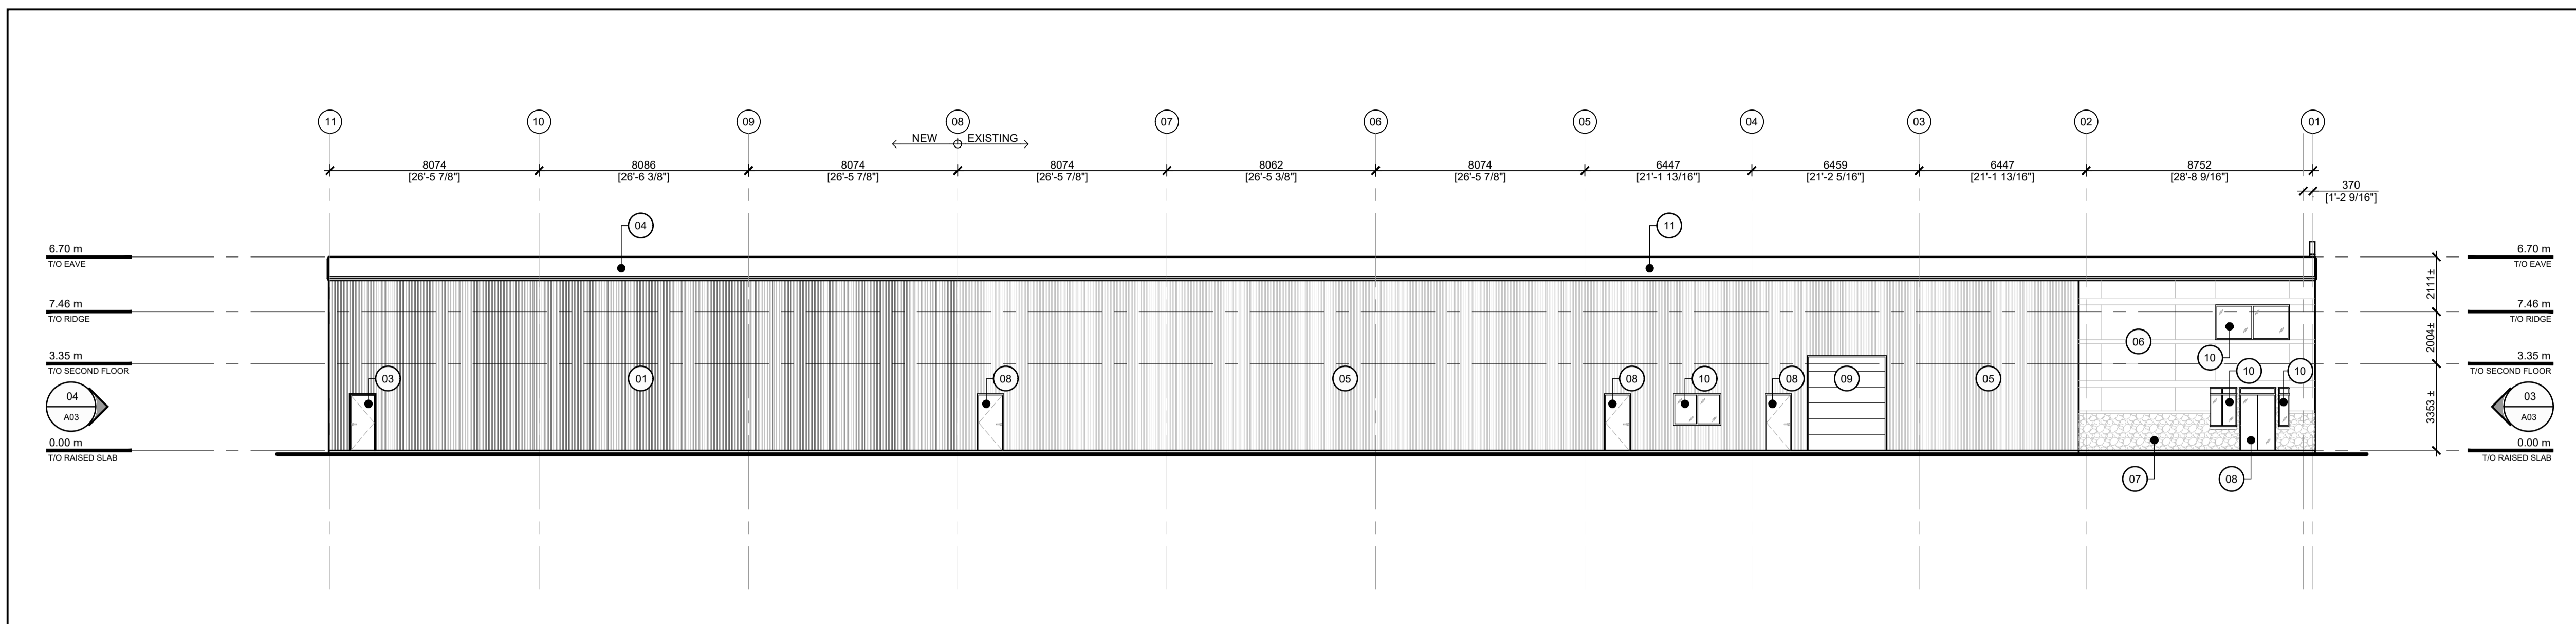

**KEYNOTES LEGEND :**

- 01 NEW PRE-FINISHED METAL CLADDING
- 02 NEW INSULATED OVERHEAD DOOR
- 03 NEW INSULATED MAN DOOR
- 04 NEW METAL ROOF
- 05 EXISTING PRE-FINISH METAL CLADDING
- 06 EXISTING EIFS CLADDING
- 07 EXISTING MASONRY
- 08 EXISTING MAN DOOR
- 09 EXISTING OVERHEAD DOOR
- 10 EXISTING GLAZING
- 11 EXISTING METAL ROOFING

02 KEYNOTES LEGEND  
A03 SCALE: N/A

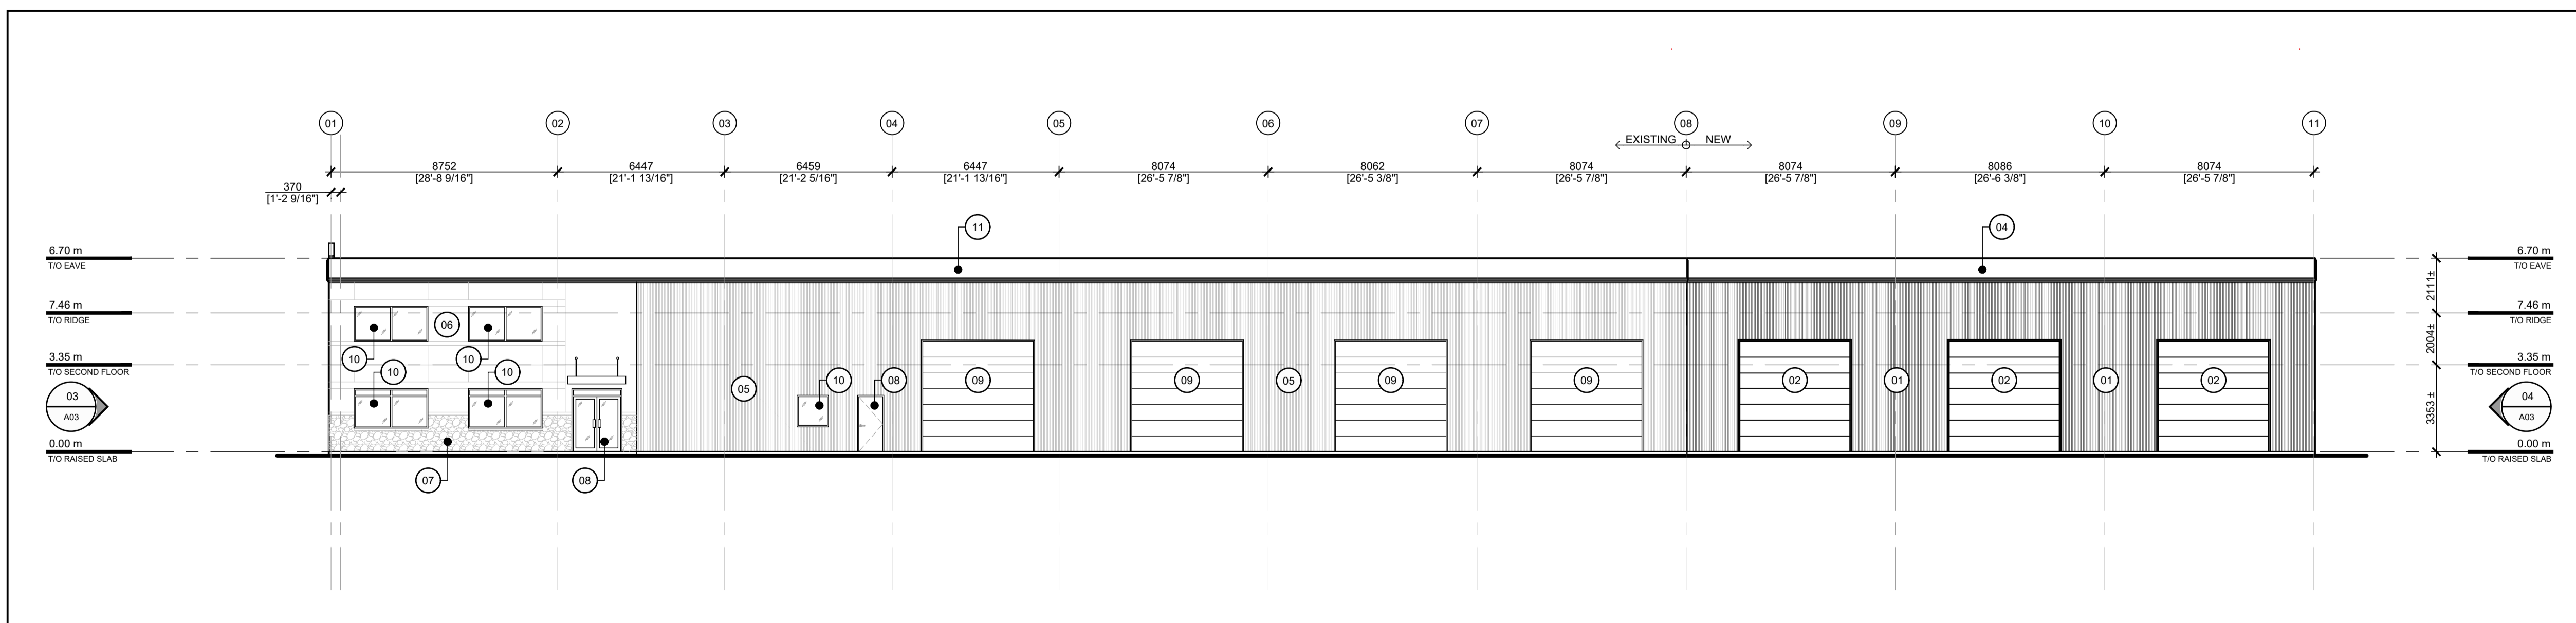

North

Revisions

No.	By	Description	Date
02	W.P.	ISSUED FOR SITE PLAN CONTROL APPLICATION	20 DEC 2024
01	W.P.	ISSUED FOR COORDINATION	17 DEC 2024

Project

**EGIS**  
SITE PLAN DEVELOPMENT

145 WALGREEN RD, OTTAWA, ON

Drawing  
**PROPOSED EXTERIOR ELEVATIONS**

Scale AS NOTED Stamp

Drawn T.D.

Checked W.P.



Project No. 24-138

Drawing No.

Date  
SEPTEMBER, 2024

**A03**