





1 NORTH ELEVATION - PHASE 1
A3.1 1:150

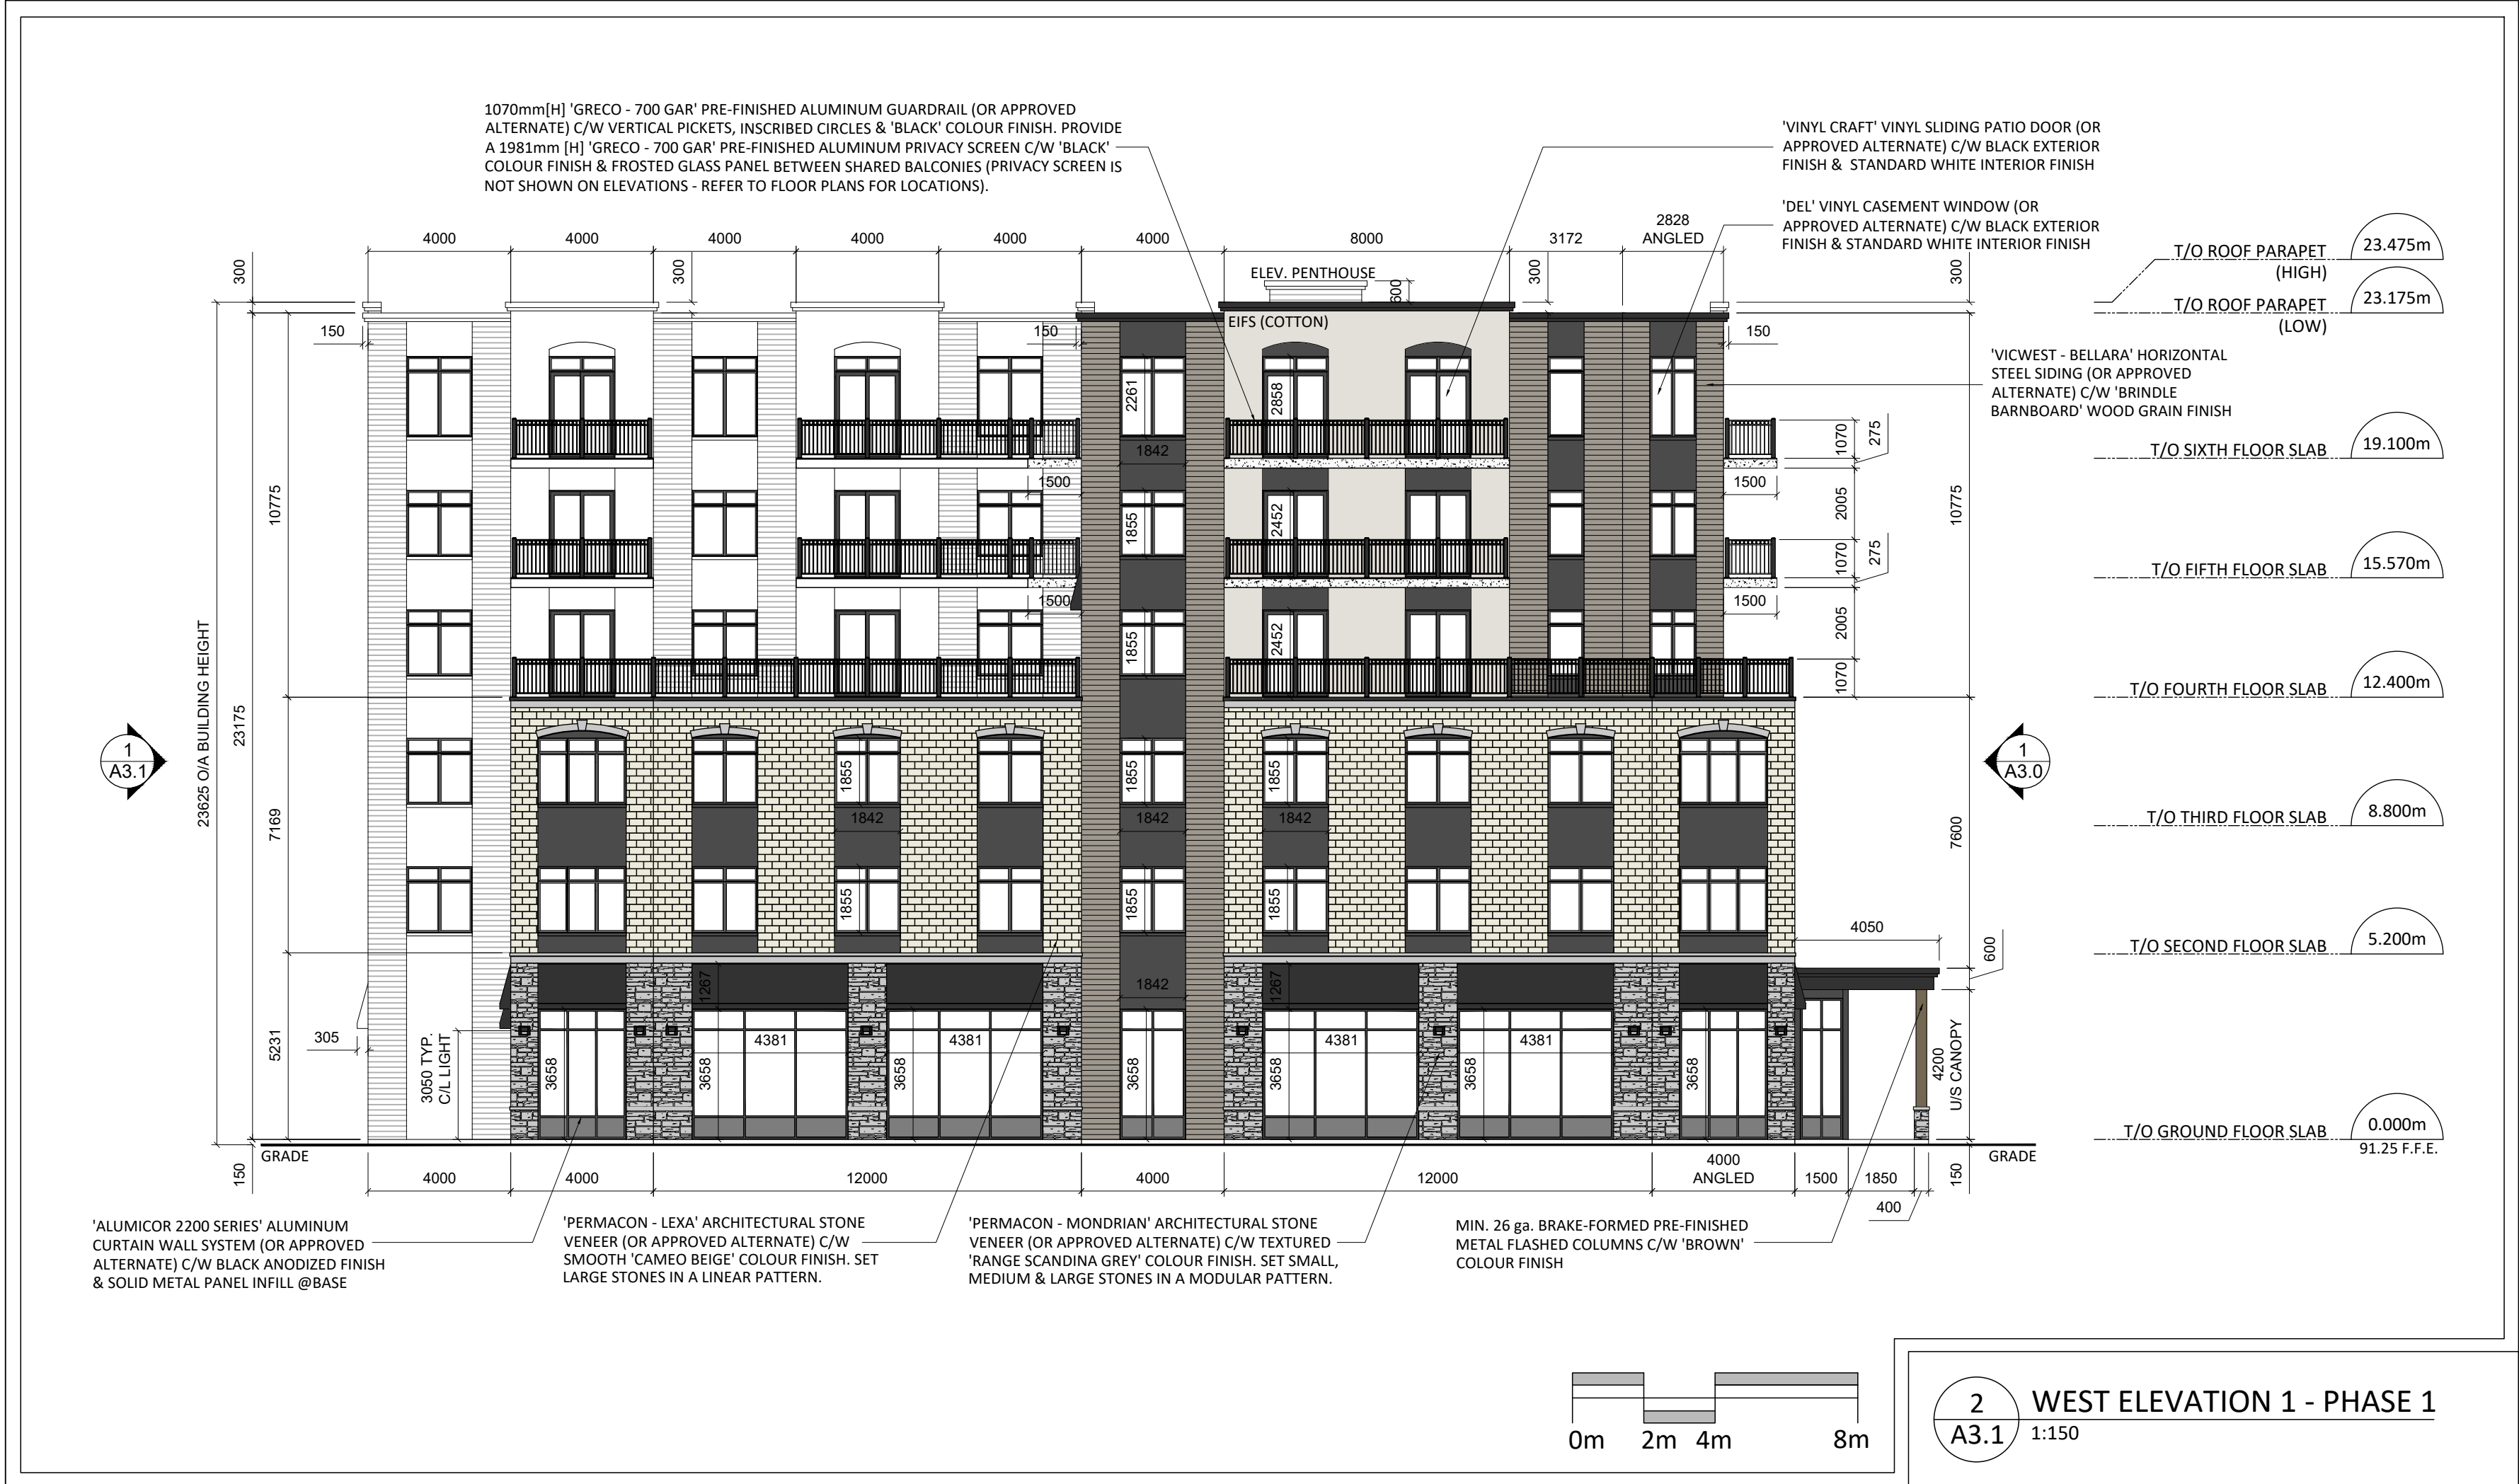

2 WEST ELEVATION 1 - PHASE 1
A3.1 1:150

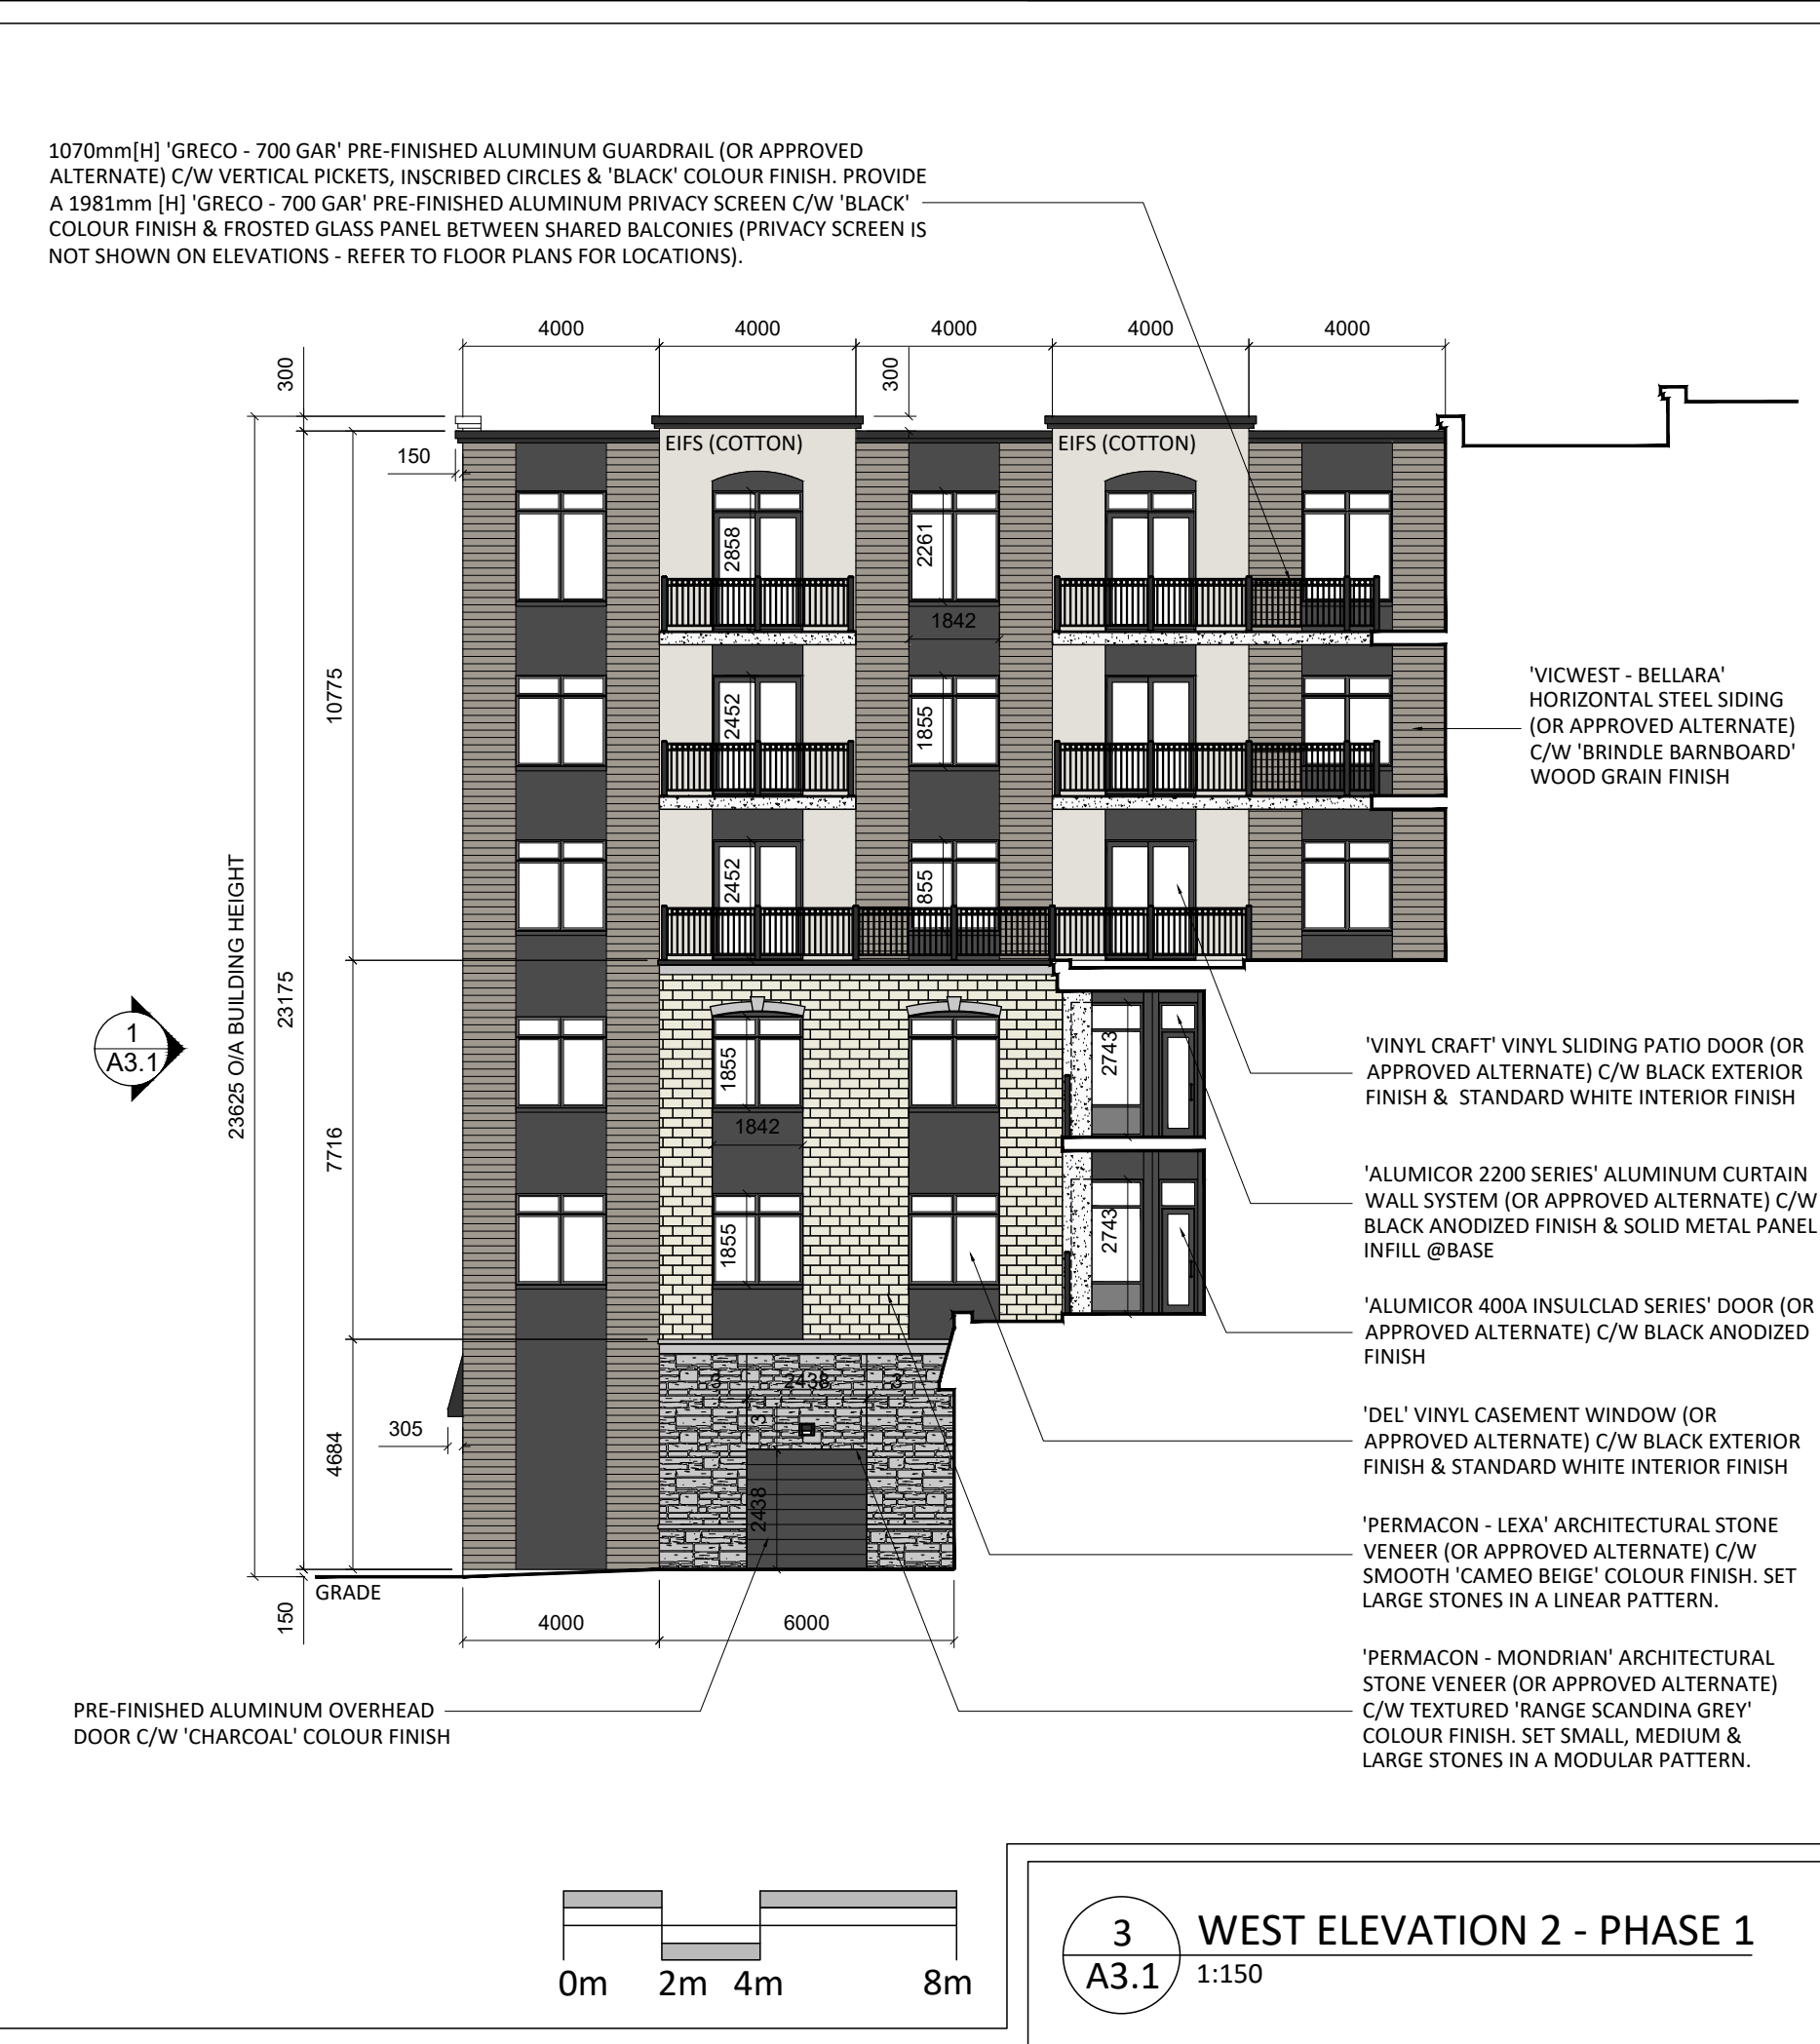


3 WEST ELEVATION 2 - PHASE 1
A3.1 1:150

ISSUE RECORD		
REV.	DESCRIPTION	DATE
01	FOR SITE PLAN APPROVAL	01/20/2026
02	FOR SITE PLAN APPROVAL	02/27/2026

- GENERAL NOTES**
- DO NOT SCALE DRAWINGS. ALL MEASUREMENTS ARE IN MILLIMETERS (mm) UNLESS OTHERWISE NOTED.
 - IT IS THE RESPONSIBILITY OF THE CONTRACTOR TO CHECK AND VERIFY ALL DIMENSIONS ON SITE AND REPORT ANY DISCREPANCIES TO THE ARCHITECT.
 - ALL WORK DESCRIBED UNDER THIS CONTRACT TO COMPLY WITH ONTARIO BUILDING CODE, 2024 AND/OR NATIONAL BUILDING CODE, 2020 AND OTHER CODES AND BY-LAWS IN EFFECT.
 - THIS DRAWING IS AN INSTRUMENT OF SERVICE AND IS PROTECTED BY COPYRIGHT. COPYRIGHT FOR THE ARCHITECT'S INSTRUMENT OF SERVICE BELONGS TO THE ARCHITECT. COPIES, INCLUDING ELECTRONIC COPIES, MAY ONLY BE USED FOR THE PURPOSE INTENDED AND FOR A ONE-TIME USE, ON THE SAME SITE, AND FOR THE SAME PROJECT AND MAY NOT BE OFFERED FOR SALE OR TRANSFER WITHOUT THE EXPRESS WRITTEN CONSENT OF THE ARCHITECT.

PROJECT TEAM	
OWNER / APPLICANT	WATERIDGE LIFESTYLES LTD. 1505 CARLING AVENUE, 2ND FLOOR, OTTAWA ON K1Z 7L9 T: 613-518-2006 ext. 2 E: sales@wateridgecommercial.ca
ONTARIO LAND SURVEYOR	MONUMENT-URSO SURVEYING LTD. 1755 WOODWARD DRIVE, SUITE 200, OTTAWA, ON K2C 0P9 T: 613-800-1583 E: info@monument-urso.ca
ARCHITECT	T BONHOMME ARCHITECT 3541 K33 COVE ROAD, PORTLAND ON K0G 1V0 T: 613-234-3328 E: tom@tbhohommearchitect.ca
CIVIL ENGINEER	ROBINSON LAND DEVELOPMENT 2936 BASELINE ROAD, SUITE 200, OTTAWA ON K2H 1B3 T: 613-592-6060 E: tom@robincivil.com
GEOTECHNICAL ENGINEER	CAMBIUM CONSULTING & ENGINEERING 31 HYPERION COURT, SUITE 102, KINGSTON, ON K7K 7G3 T: 613-389-2323 E: Blasco.Vijayabaskaran@cambium-inc.com
LANDSCAPE ARCHITECT	NAK DESIGN STRATEGIES 1285 WELLINGTON STREET WEST, OTTAWA, ON K1V 3A8 T: 613-237-2348 ext. 25 E: mnuckey@nak-design.com
STRUCTURAL ENGINEER	DHM STRUCTURAL LTD. 333 PRESTON STREET, SUITE 110, OTTAWA ON, K1S 5N4 T: 613-651-9490 E: Colin@dhm-structural.ca
MECHANICAL & ELECTRICAL ENGINEER	GOODNEY, WEEDMARK & ASSOCIATES LTD. 1688 WOODWARD DRIVE, OTTAWA, ON K2C 3R8 T: 613-727-5111 E: rajv@gwal.com

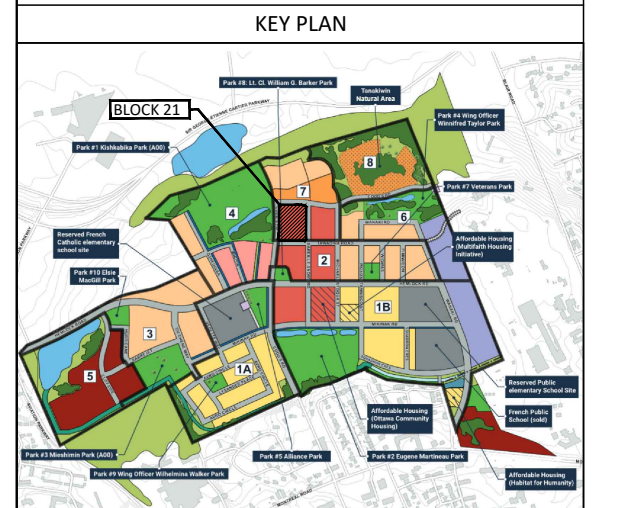

PROJECT TITLE		
WATERIDGE LIFESTYLES - PHASE 1 RETIREMENT HOME BLOCK 21 WATERIDGE VILLAGE 200 KODD'S ROAD, OTTAWA ON K1K 5C6		
DRAWING LIST		
NORTH & WEST ELEVATIONS - PHASE 1		
JOB No.	TBA-2026-01	DRAWING No.
DATE	01/20/2026	
SCALE	AS NOTED	
DRAWN & REVIEWED BY T.B.		A3.1

FILE No. xx / PLAN No. xx