




NORTH ELEVATION
Scale 3/16" = 1'-0"

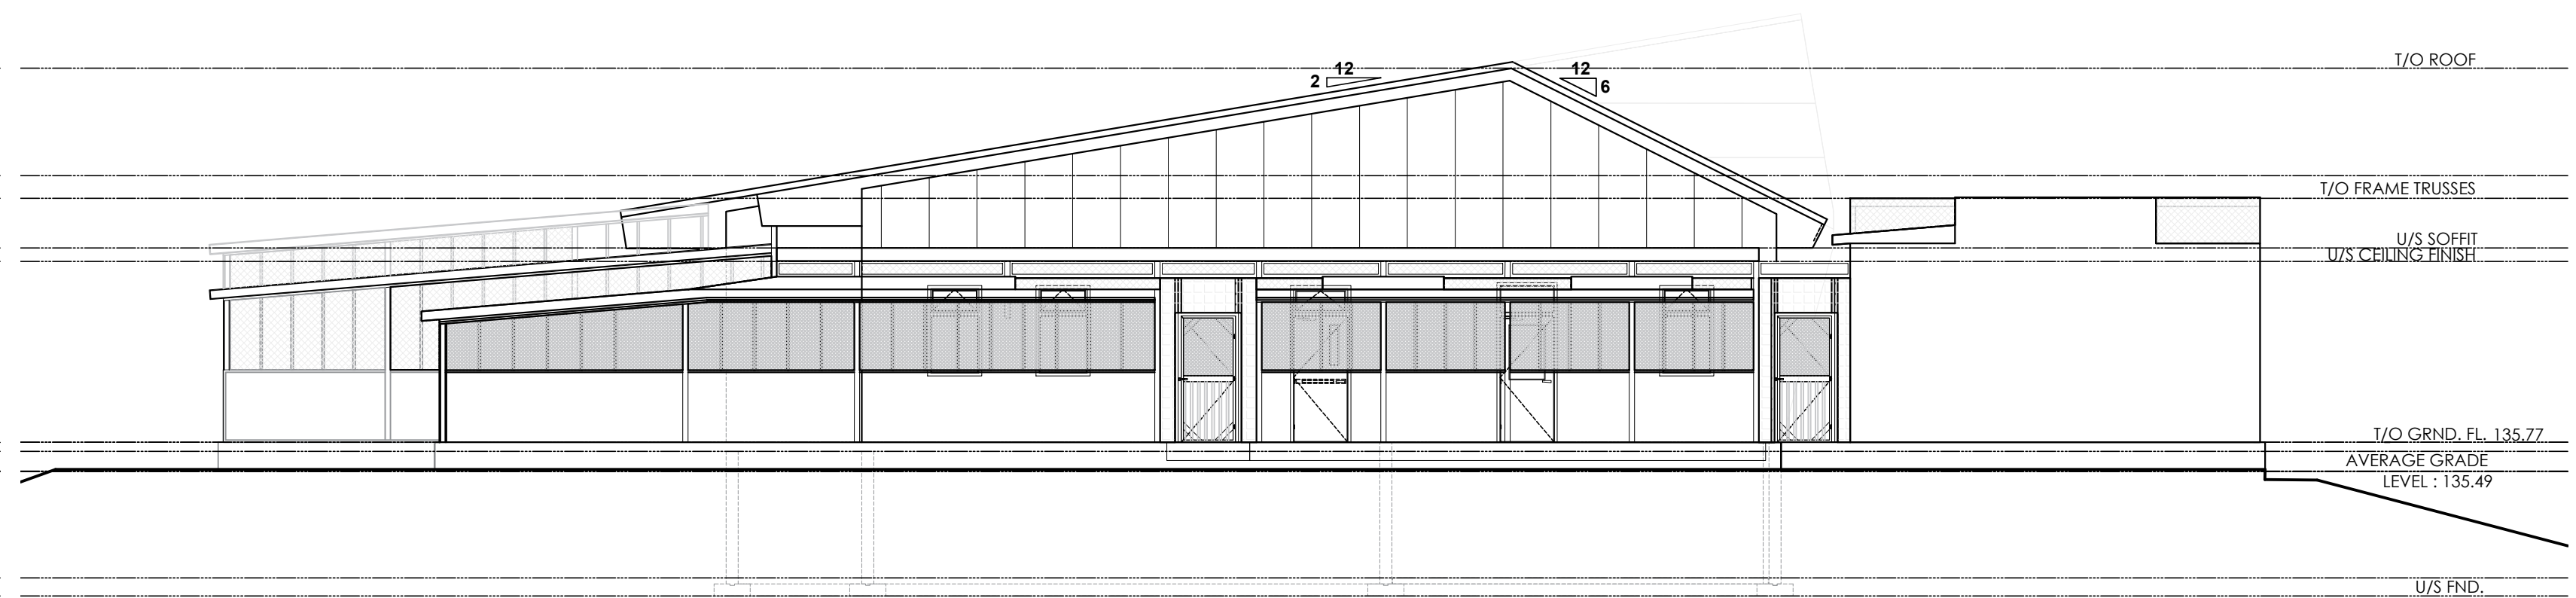

SOUTH ELEVATION
Scale 3/16" = 1'-0"

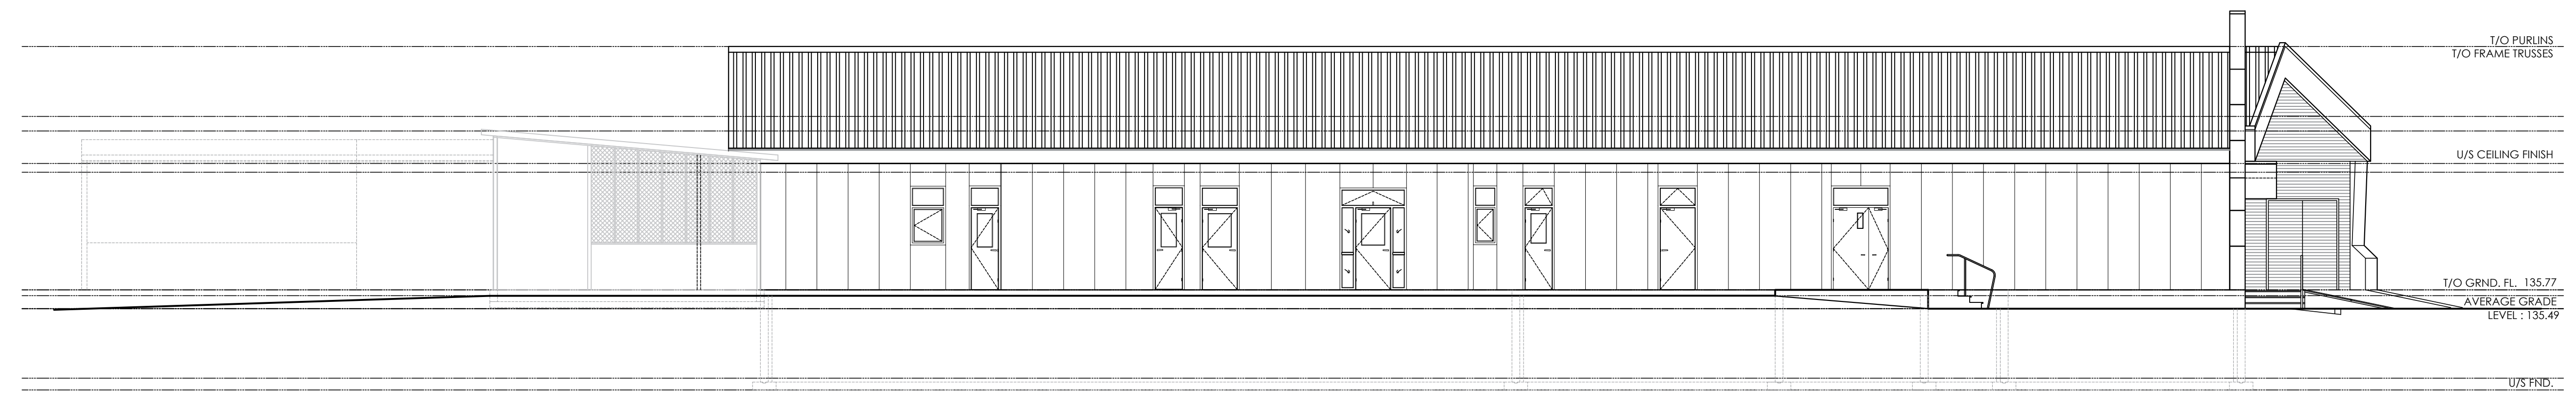

EAST ELEVATION
Scale 1/8" = 1'-0"

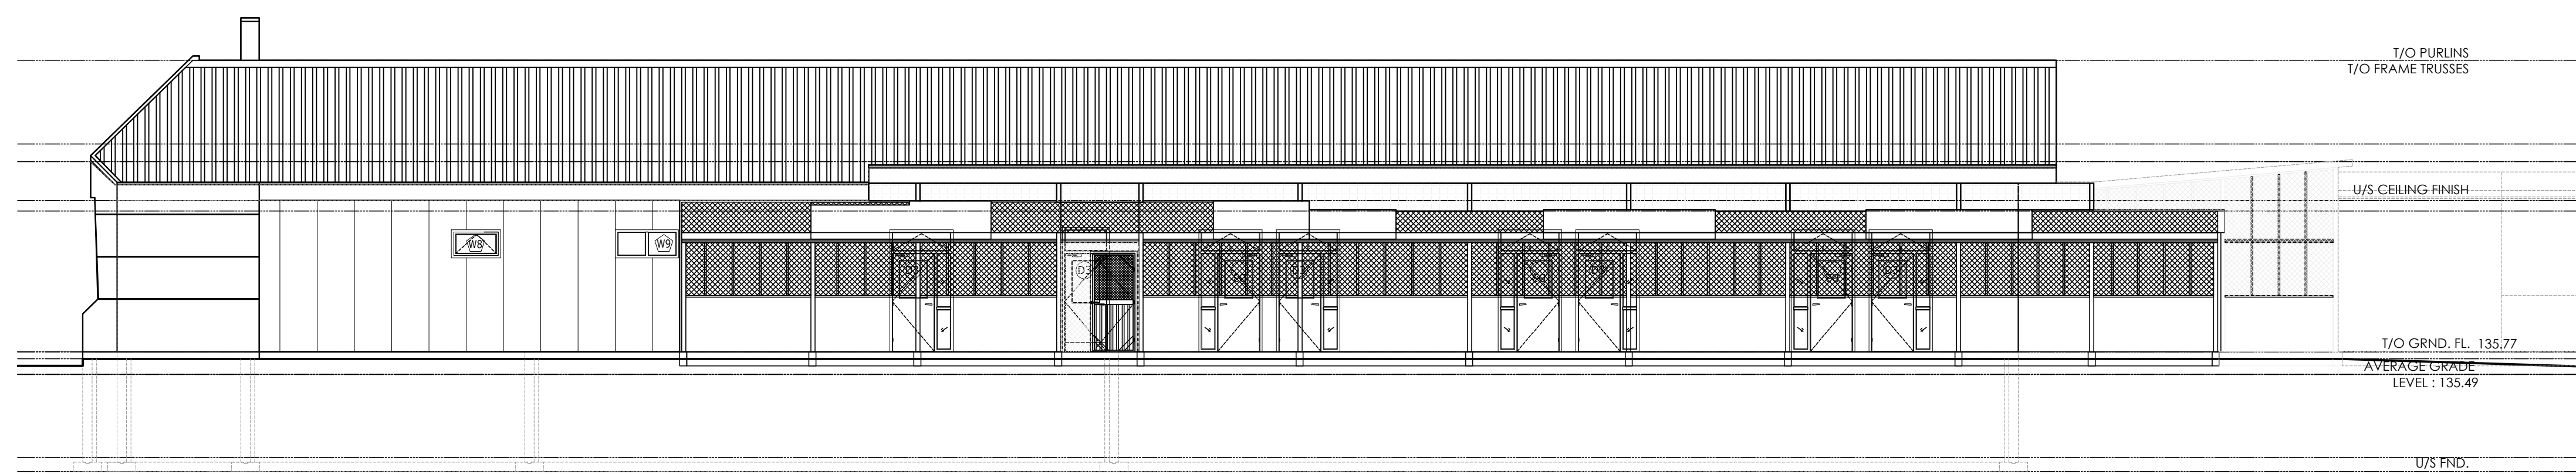

WEST ELEVATION
Scale 1/8" = 1'-0"



3D RENDERING

No	DATE	ISSUED FOR	App.	No	DATE	REVISION	App.
1	2020/06/18	SITE PLAN CONTROL	AA	1			
2				2			
3				3			
4				4			
5				5			

Copyright Reserved
The Contractor shall verify and be responsible for all dimensions. DO NOT scale the drawing - any errors or omissions shall be reported to ADAD Inc. without delay.
The Copyrights to all designs and drawings are the property of ADAD Inc. Reproduction or use for any purpose other than that authorized by ADAD Inc. is forbidden.

Legend



Project		OTTAWA VALLEY WILD BIRD CARE CENTRE	
8520 McArton Road, Ottawa, ON.			
Title	ELEVATIONS	Drawn /:	A.Aldu
Verif. /:	A.A.	Scale	1/8"=1'-0"
Date:	2020/06/18	Revision:	0
Drawing #	A-200		