
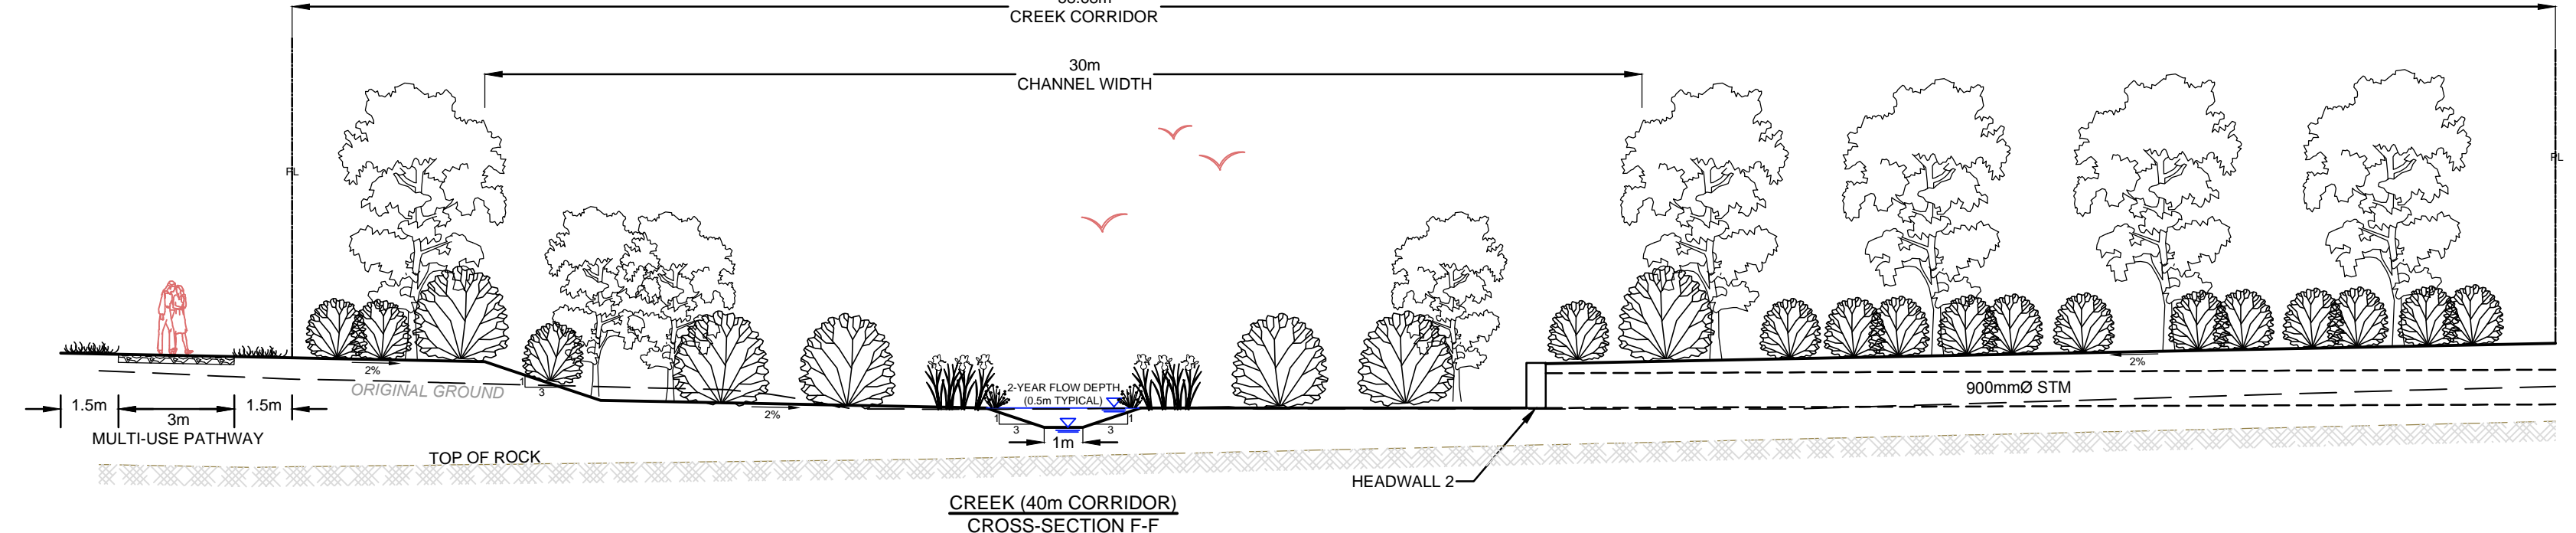


- LEGEND**
- PROPERTY LINE
 - RIGHT OF WAY LIMITS
 - DC — PROPOSED DEPRESSED CURB
 - PROPOSED BARRIER CURB OR MOUNTABLE CURB
 - PROPOSED BARRIER CURB & SIDEWALK
 - 507 200mmØ — PROPOSED SANITARY MANHOLE & SEWER
 - 300mmØ — PROPOSED SANITARY FORCE MAIN
 - 675mmØ — PROPOSED STORM MANHOLE & SEWER
 - CB 204 — PROPOSED CATCH-BASIN/MANHOLE & LEAD
 - CB 34 — PROPOSED CATCH-BASIN & LEAD
 - RYCB 6 — PROPOSED REAR YARD CATCH-BASIN & SUB-DRAIN
 - PROPOSED SWALE
 - 200mmØ — PROPOSED WATERMAIN
 - V&VB — PROPOSED VALVE & VALVE BOX LOCATION
 - HYD — PROPOSED FIRE HYDRANT CW LEAD
 - 45° — PROPOSED WATERMAIN BEND
 - PROPOSED DIRECTION OF FLOW
 - ▲ — PROPOSED SERVICES LOCATION
 - PROPOSED HEAD WALL
 - PROPOSED RETAINING WALL
 - PROPOSED PEDESTRIAN CROSSOVER
 - PROPOSED PHASING LIMITS
 - EXISTING DITCH
 - 450mmØ — EXISTING SANITARY MANHOLE & SEWER
 - 300mmØ — EXISTING WATERMAIN
 - HYD — EXISTING FIRE HYDRANT CW LEAD
 - V&VB — EXISTING VALVE & VALVE BOX LOCATION
 - V&VC — EXISTING VALVE & VALVE CHAMBER LOCATION
 - UP — EXISTING UTILITY POLE
 - OHW — EXISTING OVER HEAD WIRE
 - EXISTING SIDEWALK

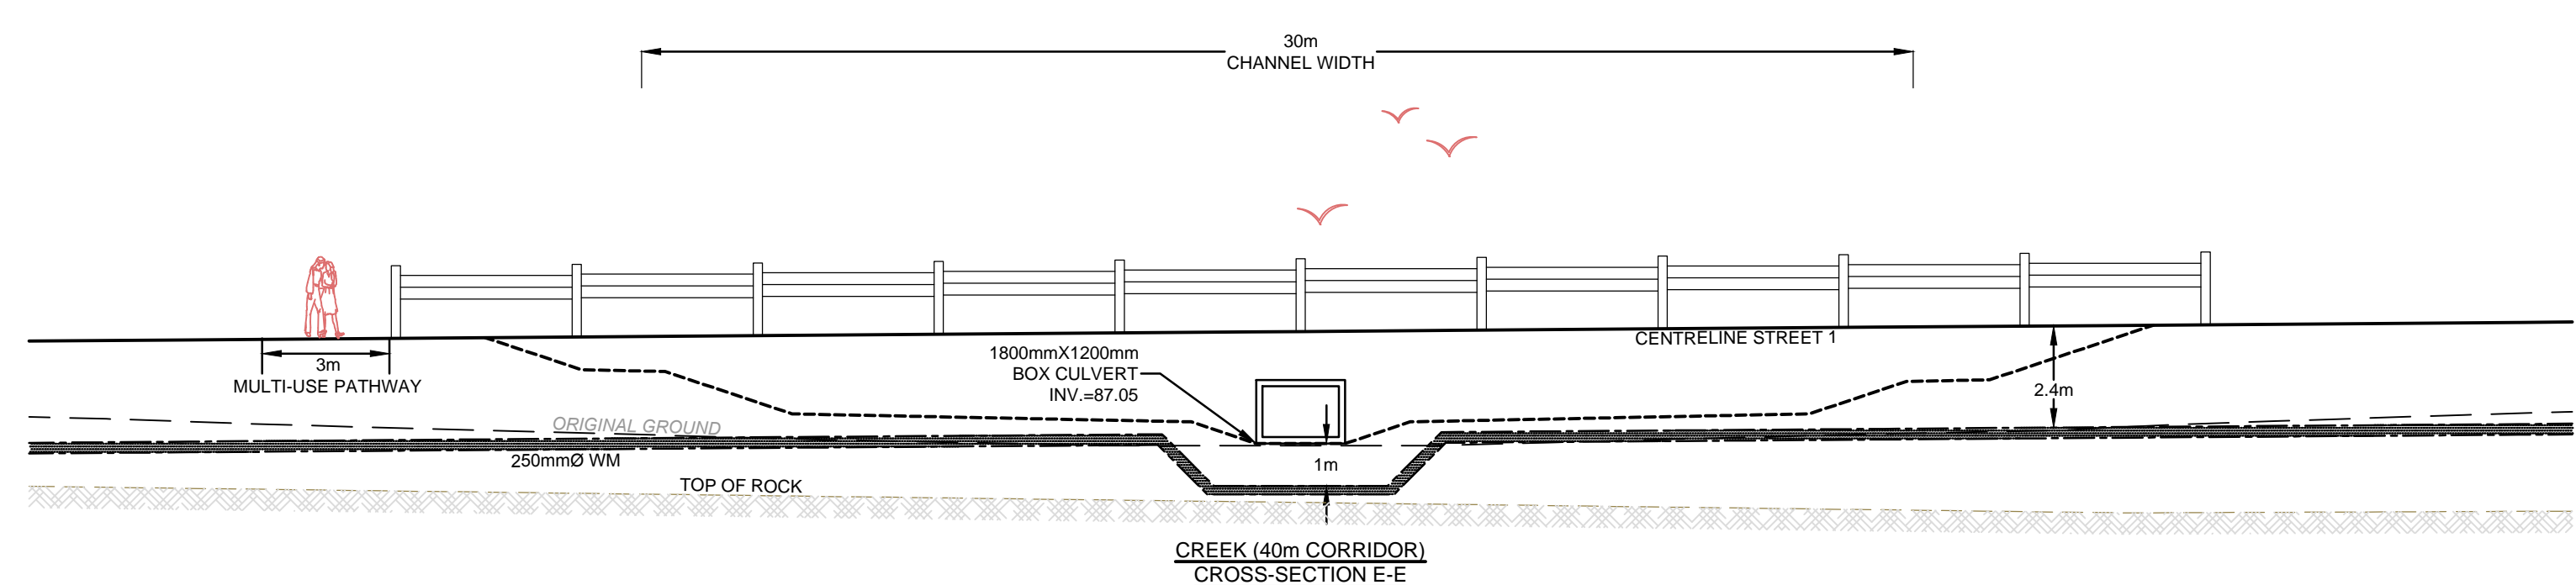

NOTE:
THE POSITION OF ALL POLE LINES, CONDUITS, WATERMANS, SEWERS AND OTHER UNDERGROUND AND OVERGROUND UTILITIES AND STRUCTURES IS NOT NECESSARILY SHOWN ON THE CONTRACT DRAWINGS, AND WHERE SHOWN, THE ACCURACY OF THE POSITION OF SUCH UTILITIES AND STRUCTURES IS NOT GUARANTEED. BEFORE STARTING WORK, DETERMINE THE EXACT LOCATION OF ALL SUCH UTILITIES AND STRUCTURES AND ASSUME ALL LIABILITY FOR DAMAGE TO THEM.

**PRELIMINARY
NOT FOR
CONSTRUCTION**

SCALE	1:750	DESIGN	SAZ	FOR REVIEW ONLY
CHECKED	DDB	DRWN	RBG	
1. ISSUED FOR DRAFT PLAN OF SUBDIVISION APPLICATION	JULY 23/18	SAZ		
NO.	REVISION	DATE	BY	

PROFESSIONAL ENGINEER
S.A.M. JOHNSON
100191487
PROVINCE OF ONTARIO

PROFESSIONAL ENGINEER
D.D. BLAIR
100122737
PROVINCE OF ONTARIO

NOVATECH
Engineers, Planners & Landscape Architects
Suite 200, 240 Michael Cowpland Drive
Ottawa, Ontario, Canada K2M 1P6
Telephone (613) 254-9643
Facsimile (613) 254-5867
Website www.novatech-eng.com

REFER TO _____ FOR ADDITIONAL NOTES

LOCATION CITY OF OTTAWA CLARIDGE / UNIFORM DEVELOPMENTS INC. (KNUEA)	PROJECT No. 116132
DRAWING NAME CREEK PLAN AND PROFILE STATION 50+300 TO 50+600	REV # 1 116132 CRK2-DRAFT