
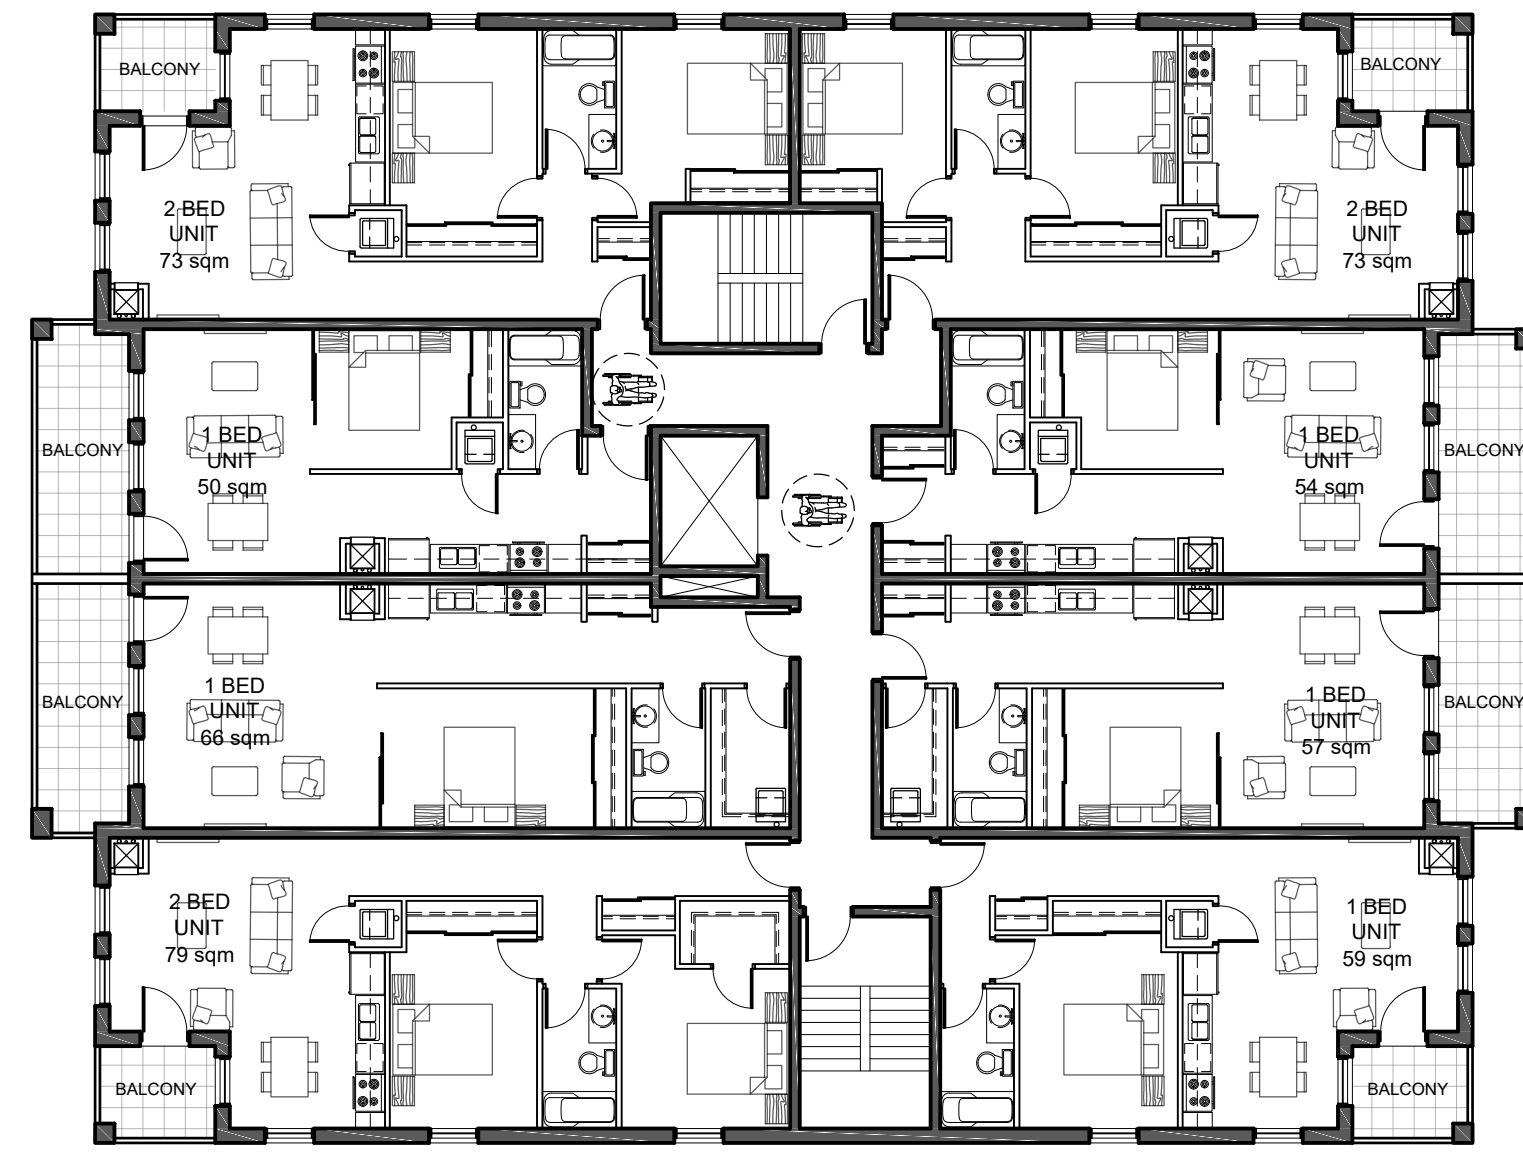


MANOTICK MAIN STREET



RIDEAU RIVER

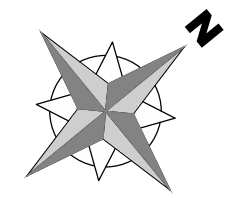

SECOND AND THIRD LEVEL
629 sqm

MANOTICK MAIN STREET



RIDEAU RIVER

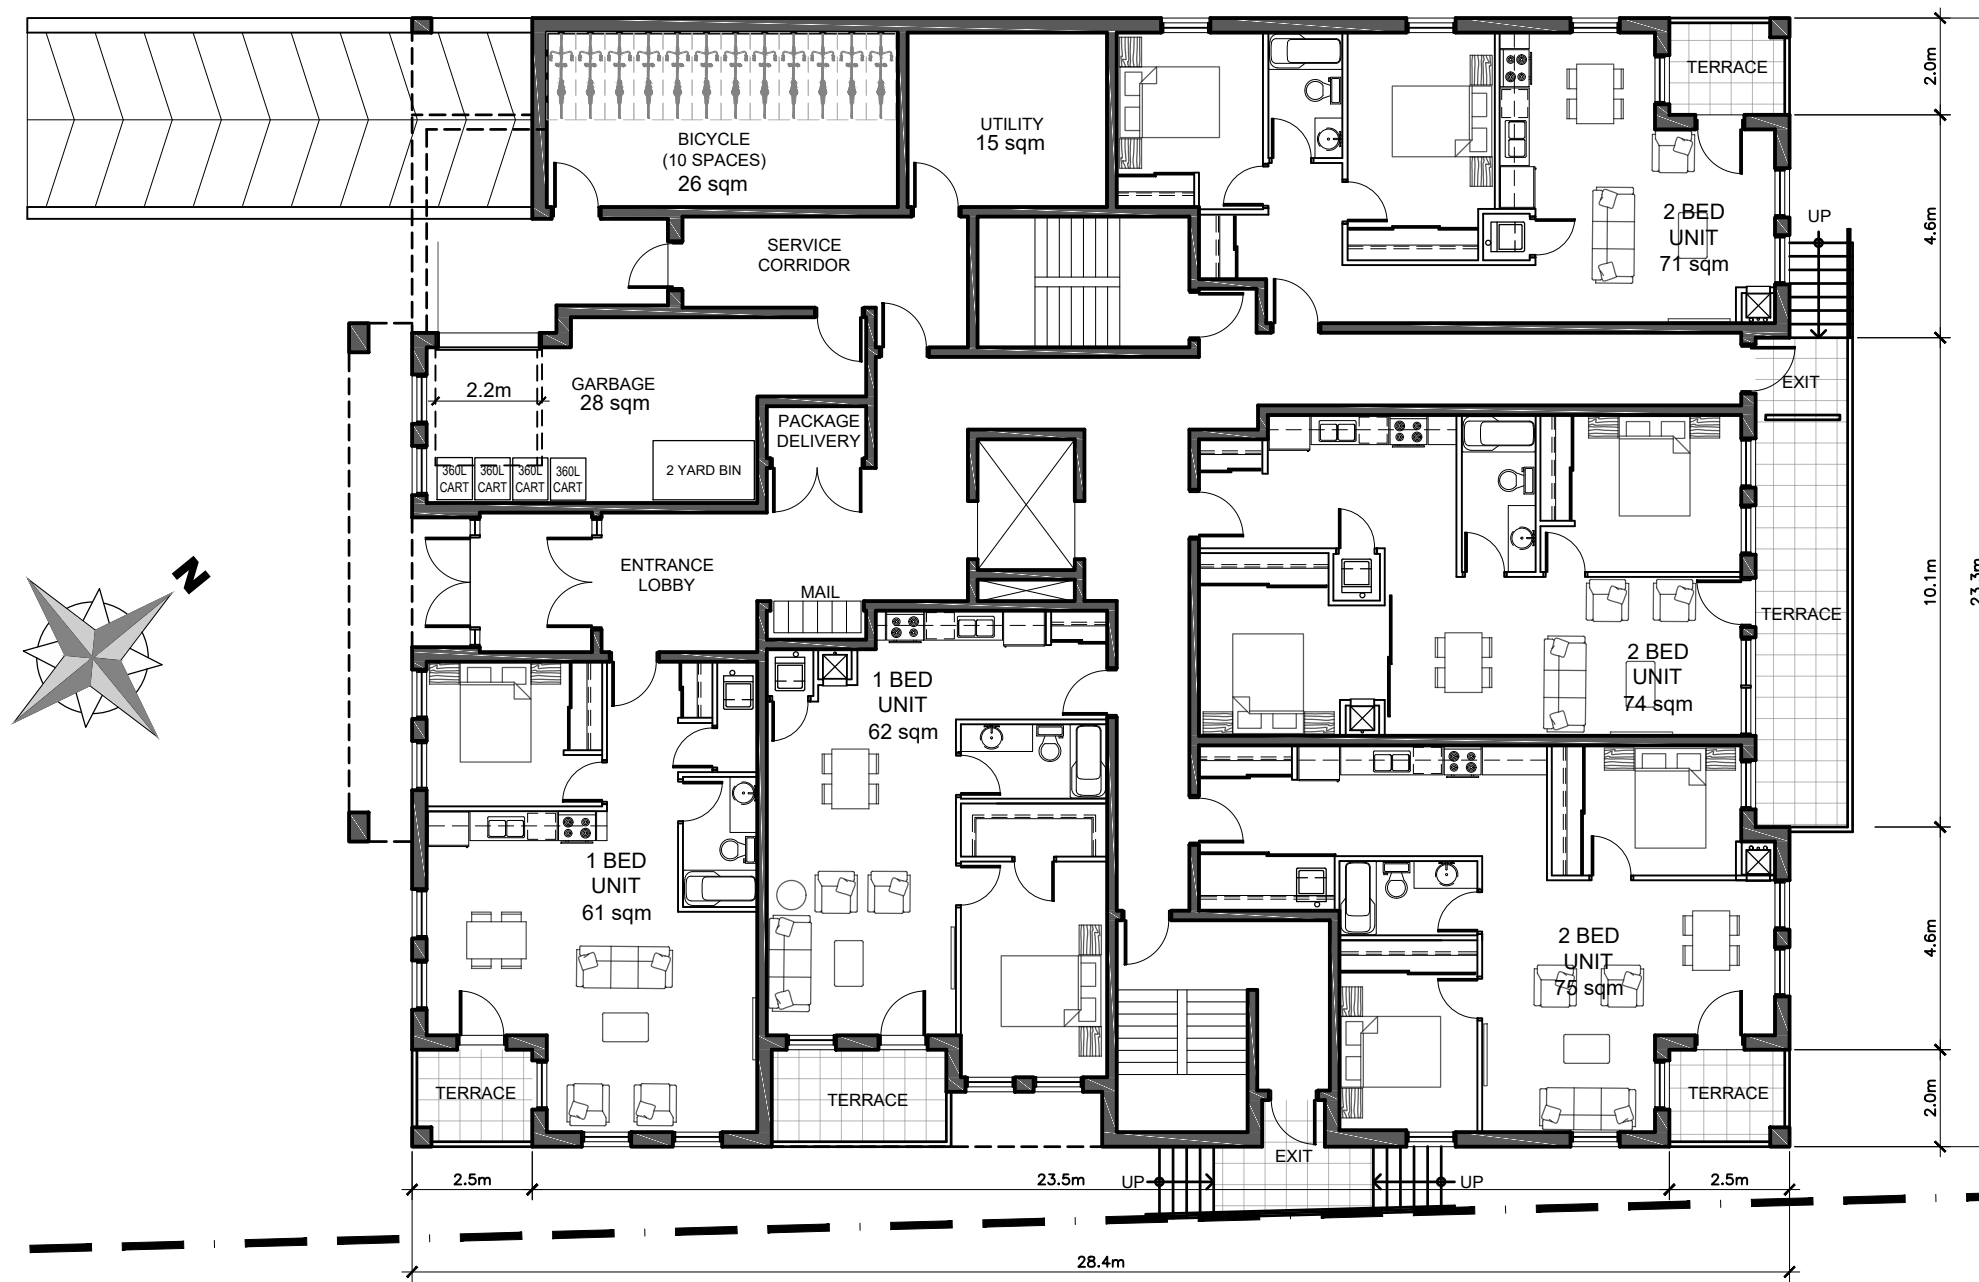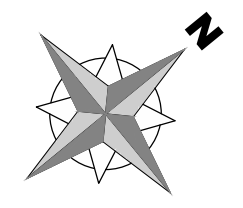

MAIN / ENTRANCE LEVEL
528 sqm

MANOTICK MAIN STREET

RIDEAU RIVER

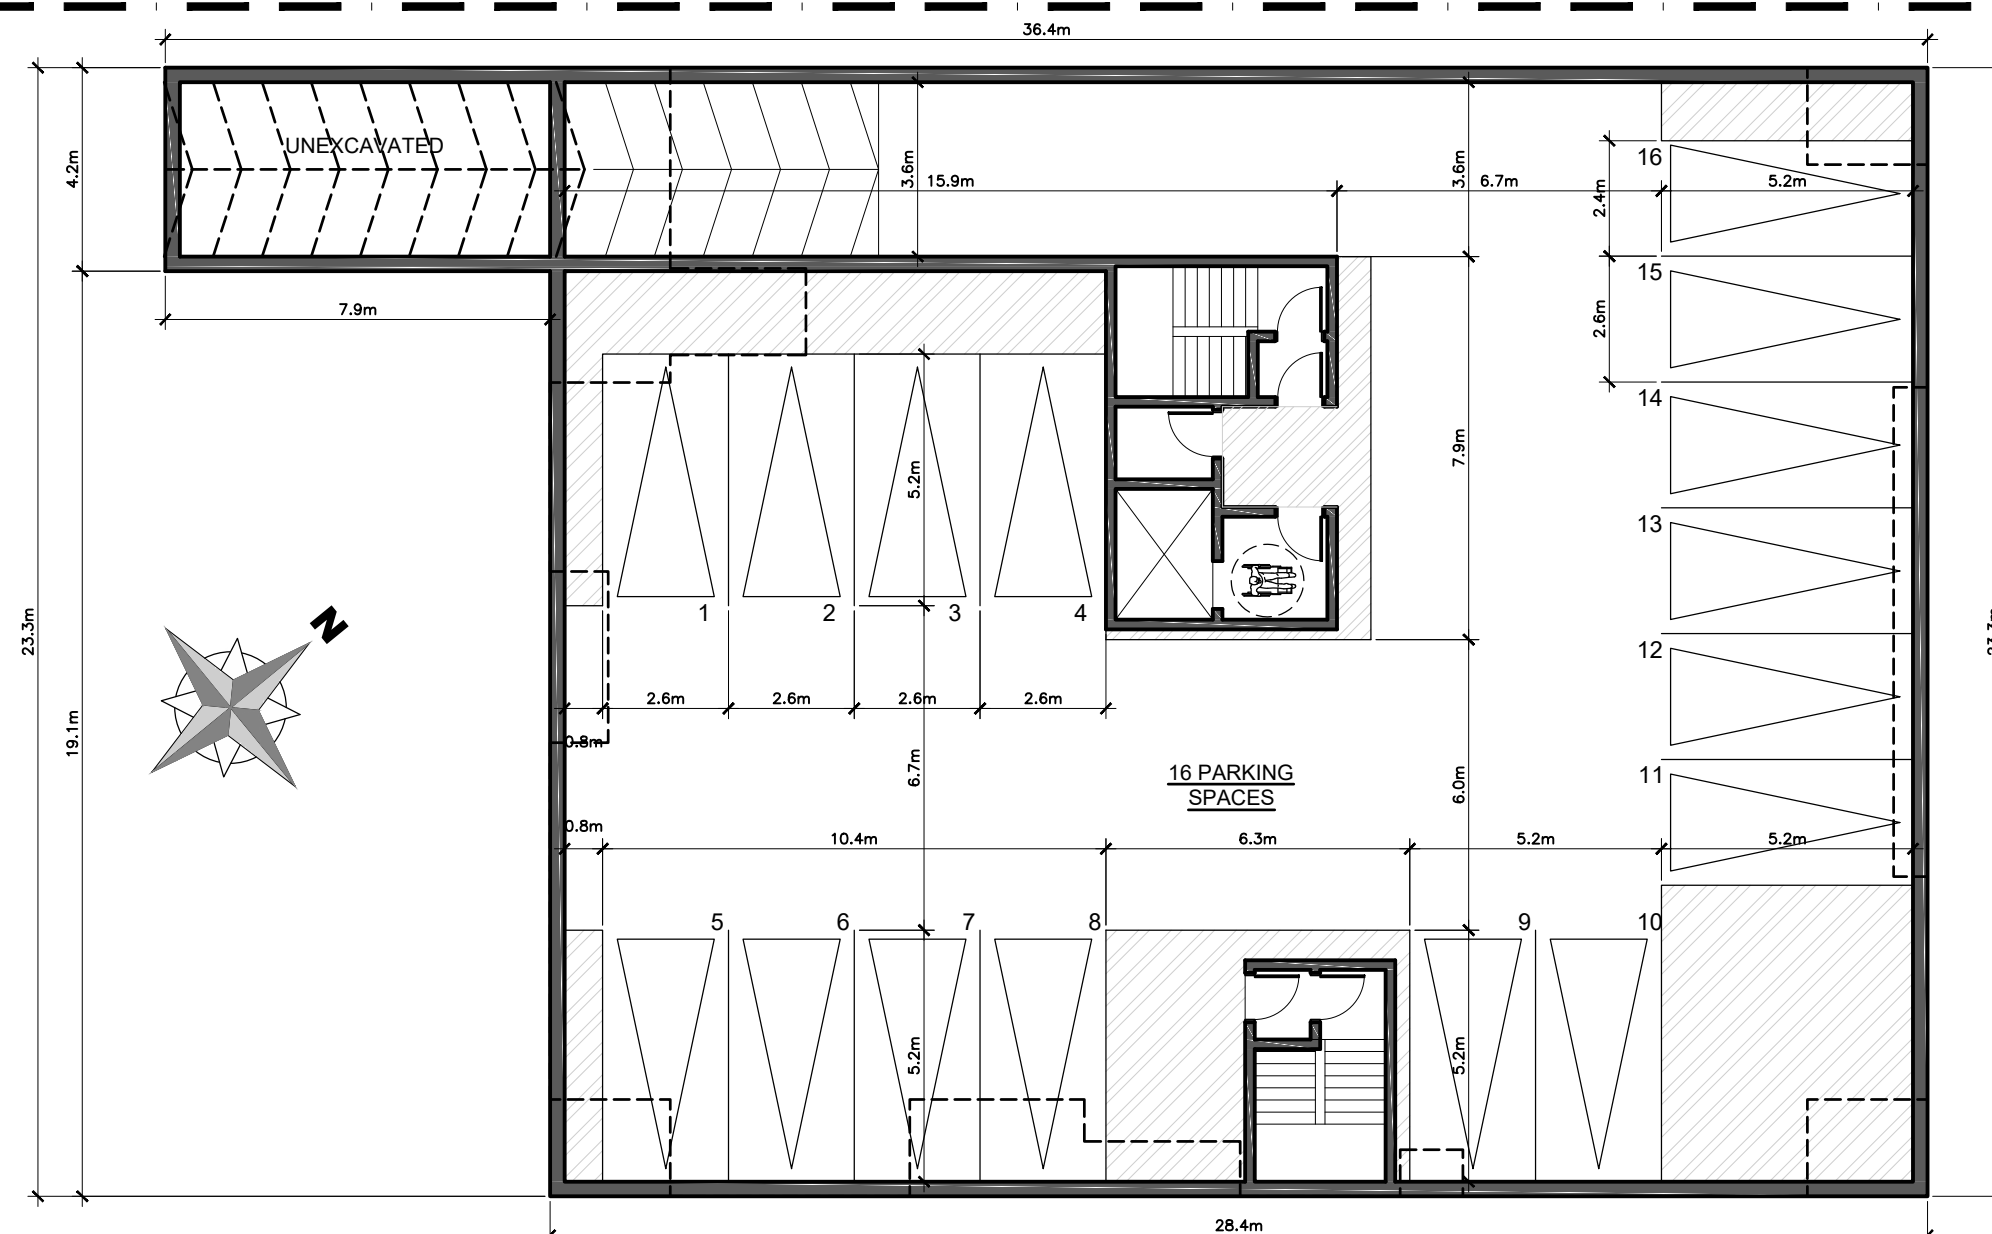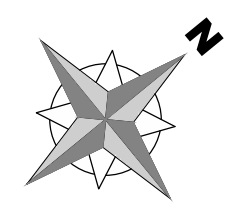

UNDER GROUND PARKING LEVEL
663 sqm

12213559
Canada Inc

D²
concepts
738 RIVERWOOD AVE. UNIT 501
OTTAWA, ONTARIO, K1V 6W8

11			
10			
09			
08	FOR COORDINATION	PE	SEPT. 27 2022
07	FOR REVIEW	PE	JUNE 06 2022
06	FOR COORDINATION	PE	JUNE 02 2022
05	FOR COORDINATION	PE	APR. 26 2022
04	FOR REVIEW	PE	JUNE 29 2021
03	FOR REVIEW	PE	MAY 14 2021
02	FOR REVIEW	PE	APR. 27 2021
01	FOR REVIEW OVERALL REDESIGN	PE	APR. 16 2021
No.	REVISIONS	BY	DATE

STAMP	NORTH ARROW

DESIGNED BY: P.E. DRAWN BY: P.E. APPROVED BY: B.K.

PROJECT
4977 MANOTICK MAIN

DRAWING TITLE
FLOOR PLANS

PROJECT NO.
0387
DATE
SEPT. 27, 2022

A-01

PLAN #

D07-12-21-0024