

1 SOUTH ELEVATION
A-02.0 SCALE = 1:75

No.	REVISIONS	BY	DATE
16	ZBLA SUBMISSION	JC	OCT 5 2023
15	CLIENT REVIEW	JC	SEPT 29 2023
14	SPC RESUBMISSION	JC	JULY 18 2023
13	FOR COORDINATION	JP	FEB. 08 2023
12	FOR COORDINATION	JP	FEB. 06 2023
11	FOR COORDINATION	JP	FEB. 01 2023
10	FOR COORDINATION	PE	SEPT. 27 2022
09	FOR REVIEW	PE	JUNE 06 2022
08	FOR COORDINATION	PE	JUNE 02 2022
07	FOR COORDINATION	PE	APR. 26 2022
06	FOR REVIEW	PE	SEPT 24 2021
05	FOR REVIEW	PE	SEPT 14 2021
04	FOR REVIEW	PE	JUNE 29 2021
03	FOR REVIEW	PE	MAY 14 2021
02	FOR REVIEW	PE	APR. 27 2021
01	FOR REVIEW OVERALL REDESIGN	PE	APR. 16 2021

STAMP	NORTH ARROW

DESIGNED BY:	DRAWN BY:	APPROVED BY:
P.E.	P.E.	B.K.

PROJECT
5497 MANOTICK MAIN

DRAWING TITLE
SOUTH ELEVATION
(FACING MANOTICK MAIN ST.)

PROJECT NO.
0387
DATE
SEPT. 27, 2022

A-02.0



1 EAST ELEVATION
A-02.1 SCALE = 1:75

No.	REVISIONS	BY	DATE
17	ZBLA SUBMISSION	JC	OCT 5 2023
16	CLIENT REVIEW	JC	SEPT 29 2023
15	SPC RESUBMISSION	JC	JULY 18 2023
14	FOR COORDINATION	JP	APR. 4 2023
13	FOR COORDINATION	JP	FEB. 08 2023
12	FOR COORDINATION	JP	FEB. 06 2023
11	FOR COORDINATION	JP	FEB. 01 2023
10	FOR COORDINATION	PE	SEPT. 27 2022
09	FOR REVIEW	PE	JUNE 06 2022
08	FOR COORDINATION	PE	JUNE 02 2022
07	FOR COORDINATION	PE	APR. 26 2022
06	FOR REVIEW	PE	SEPT 24 2021
05	FOR REVIEW	PE	SEPT 14 2021
04	FOR REVIEW	PE	JUNE 29 2021
03	FOR REVIEW	PE	MAY 14 2021
02	FOR REVIEW	PE	APR. 27 2021
01	FOR REVIEW	PE	APR. 16 2021
	OVERALL REDESIGN	PE	APR. 16 2021

STAMP	NORTH ARROW


DESIGNED BY:	DRAWN BY:	APPROVED BY:
P.E.	P.E.	B.K.

PROJECT
5497 MANOTICK MAIN

DRAWING TITLE
EAST ELEVATION

PROJECT NO.
0387
DATE
SEPT. 27, 2022

A-02.1

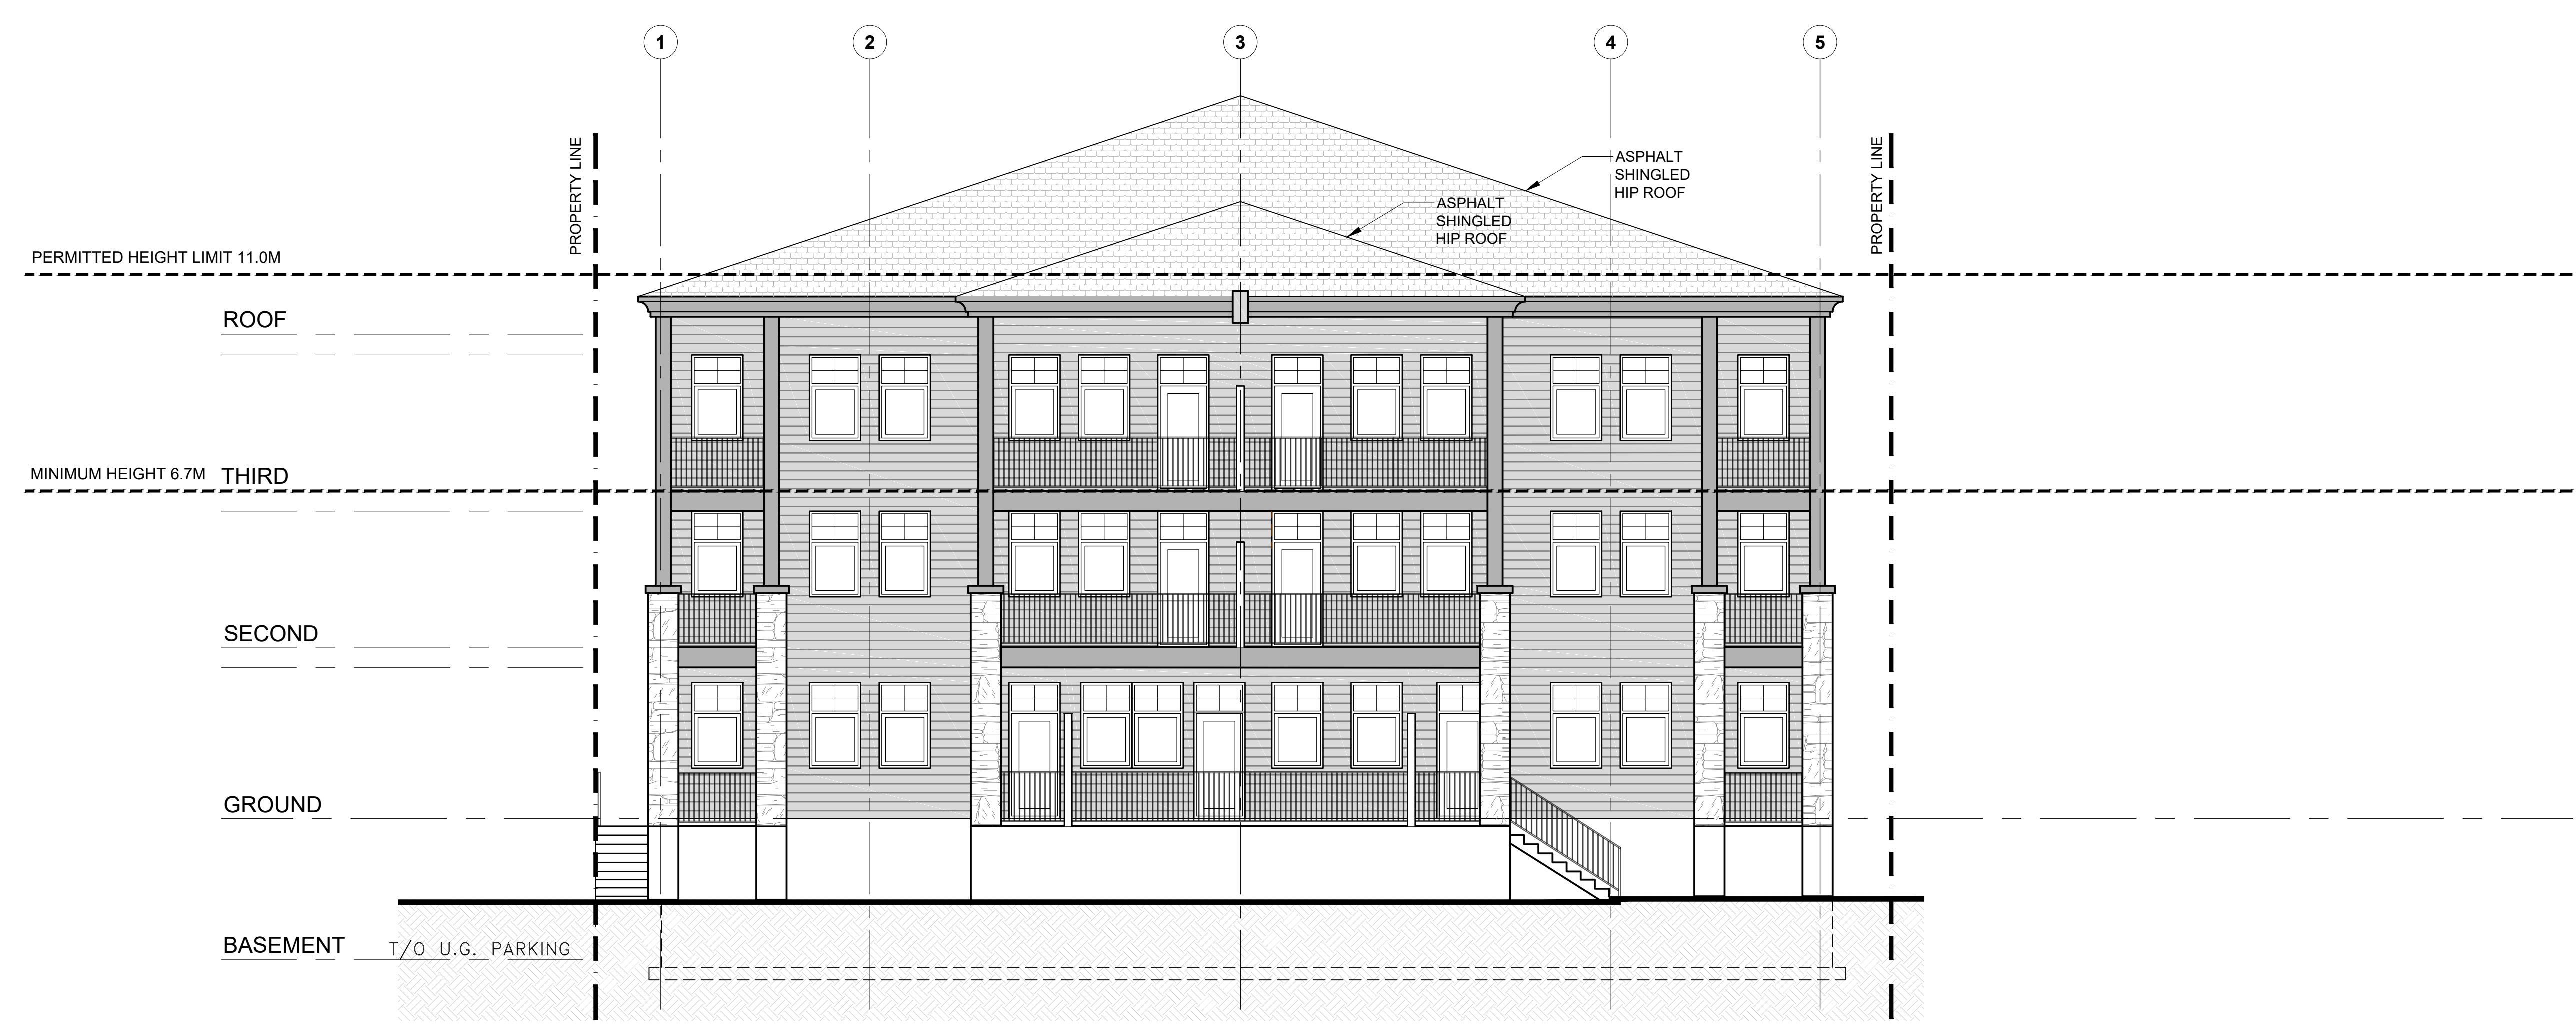

1 NORTH ELEVATION
A-02.2 SCALE = 1:75

No.	REVISIONS	BY	DATE
13	ZBLA SUBMISSION	JC	OCT 5 2023
12	CLIENT REVIEW	JC	SEPT 29 2023
11	SPC RESUBMISSION	JC	JULY 18 2023
10	FOR COORDINATION	JP	FEB. 08 2023
09	FOR COORDINATION	JP	FEB. 06 2023
08	FOR COORDINATION	JP	FEB. 01 2023
07	FOR COORDINATION	PE	SEPT. 27 2022
06	FOR REVIEW	PE	JUNE 06 2022
05	FOR COORDINATION	PE	JUNE 02 2022
04	FOR COORDINATION	PE	APR. 26 2022
03	FOR REVIEW	PE	SEPT. 24, 2021
02	FOR REVIEW	PE	SEPT. 17, 2021
01	FOR REVIEW	PE	JUNE 30, 2021

STAMP	NORTH ARROW


DESIGNED BY:	DRAWN BY:	APPROVED BY:
P.E.	P.E.	B.K.

PROJECT
5497 MANOTICK MAIN

DRAWING TITLE
NORTH ELEVATION
(FACING THE RIDEAU RIVER)

PROJECT NO.
0387
DATE
SEPT. 27, 2022

A-02.2

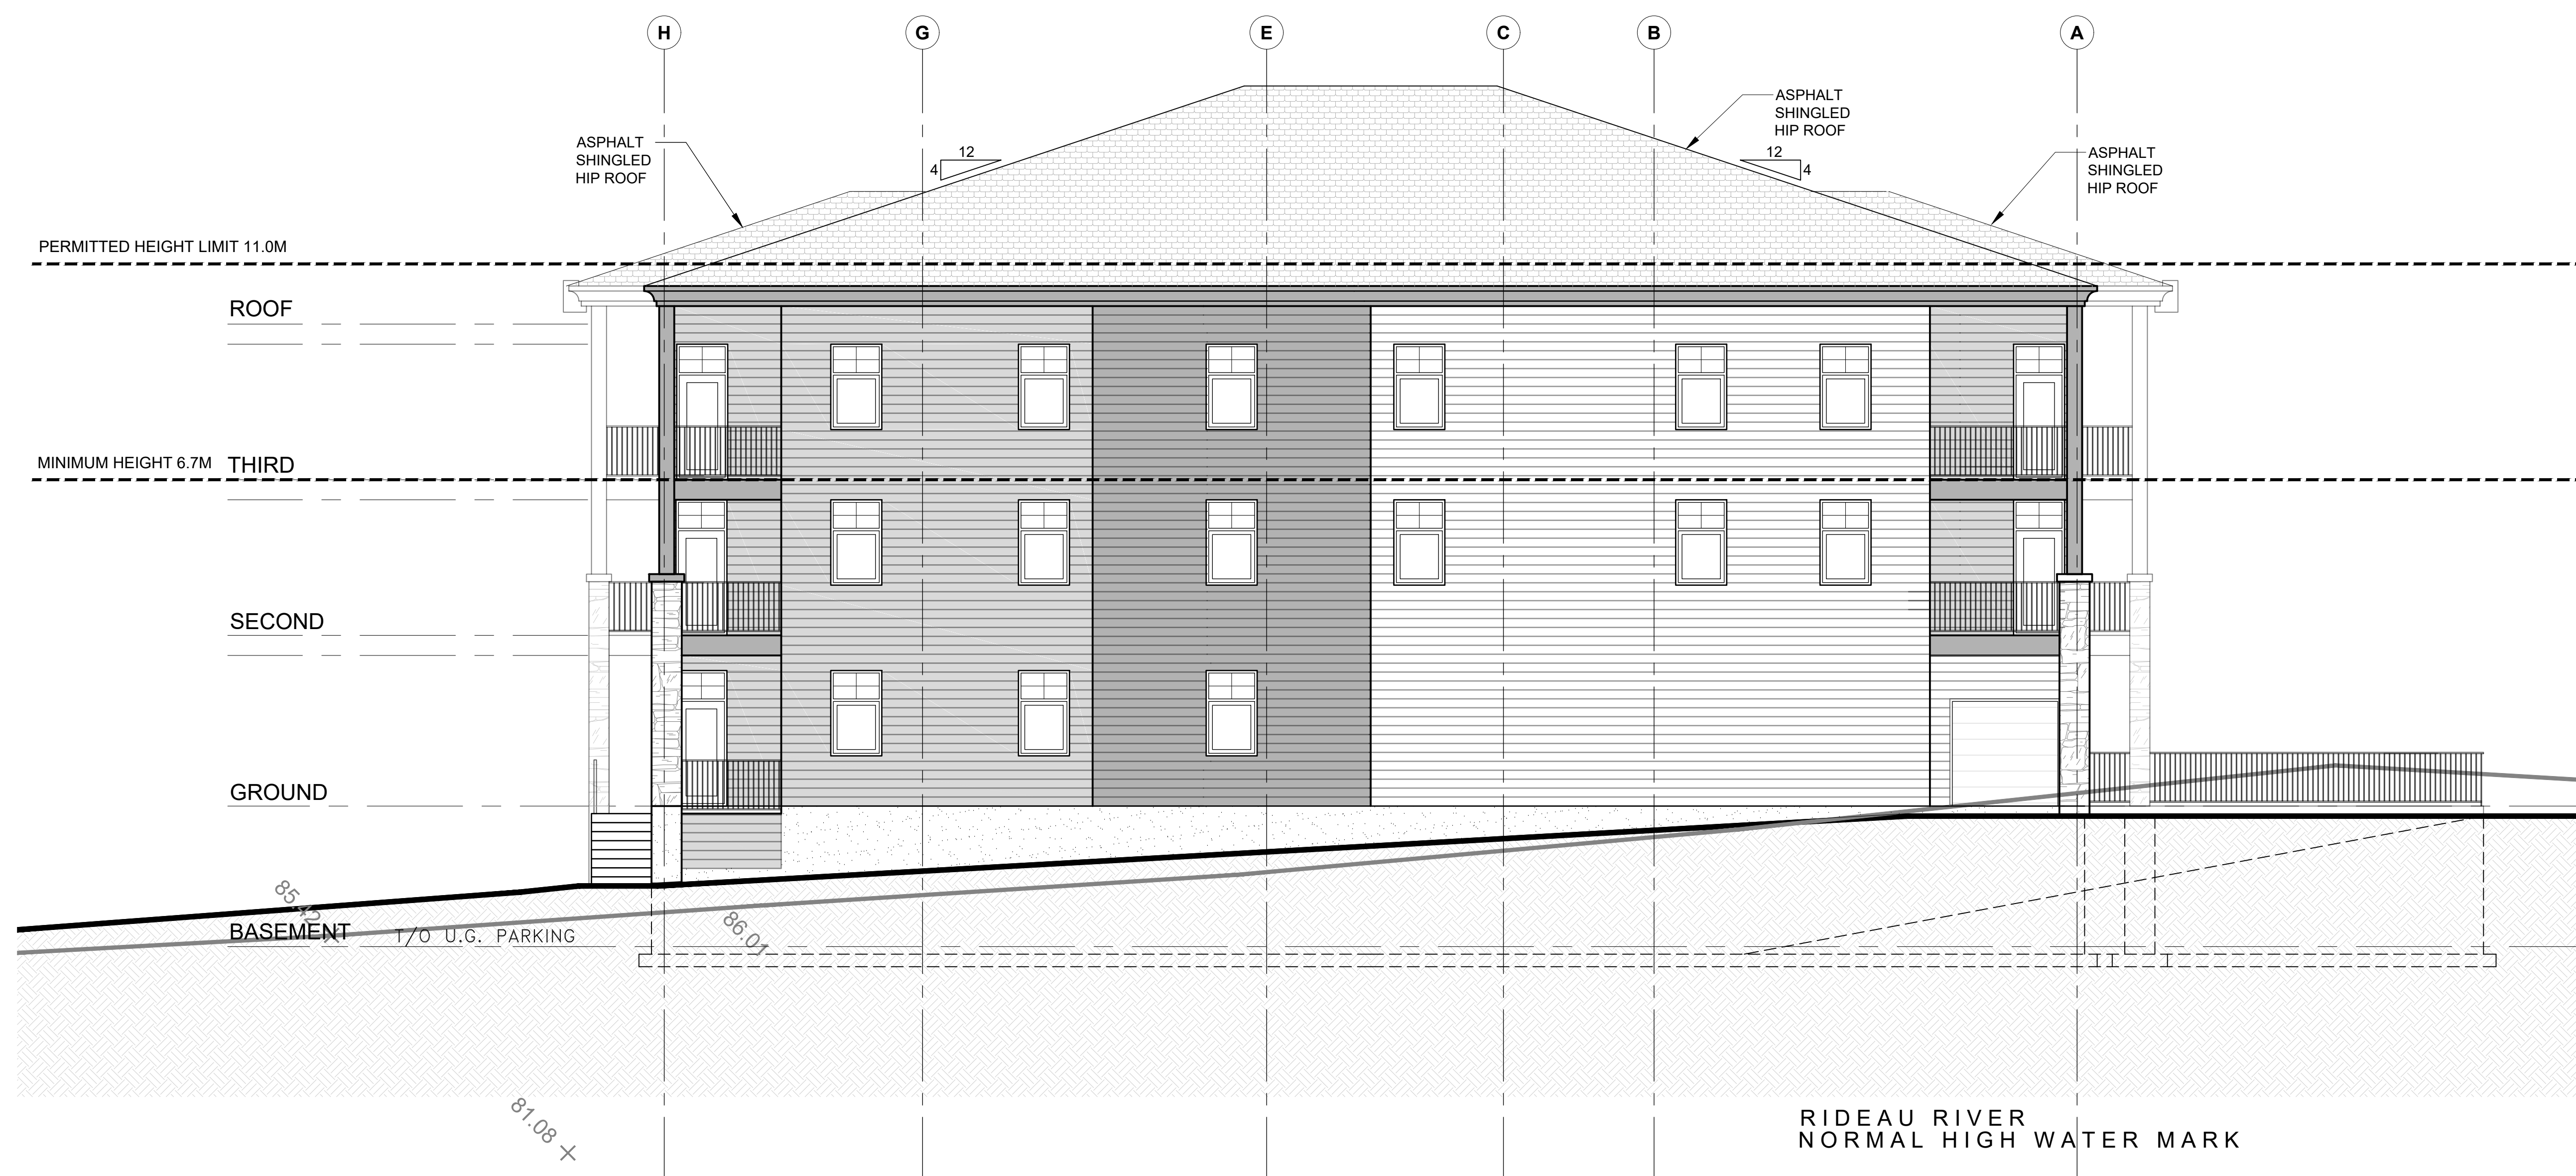

1 WEST ELEVATION
A-02.3 SCALE = 1:75

No.	REVISIONS	BY	DATE
14	ZBLA SUBMISSION	JC	OCT 5 2023
13	CLIENT REVIEW	JC	SEPT 29 2023
12	SPC RESUBMISSION	JC	JULY 18 2023
11	FOR REVIEW	JP	APR. 26 2023
10	FOR COORDINATION	JP	FEB. 08 2023
09	FOR COORDINATION	JP	FEB. 06 2023
08	FOR COORDINATION	JP	FEB. 01 2023
07	FOR COORDINATION	PE	SEPT. 27 2022
06	FOR REVIEW	PE	JUNE 06 2022
05	FOR COORDINATION	PE	JUNE 02 2022
04	FOR COORDINATION	PE	APR. 26 2022
03	FOR REVIEW	PE	SEPT. 24, 2021
02	FOR REVIEW	PE	SEPT. 17, 2021
01	FOR REVIEW	PE	JUNE 30, 2021

STAMP	NORTH ARROW

DESIGNED BY:	DRAWN BY:	APPROVED BY:
P.E.	P.E.	B.K.

PROJECT
5497 MANOTICK MAIN

DRAWING TITLE
WEST ELEVATION

PROJECT NO.
0387
DATE
SEPT. 27, 2022

A-02.3