


**SINGLE CROSSWALK INTERSECTION**  
**PRIVATE STREET 1 at LAMARCHE AVENUE**  
 SCALE: 1:200

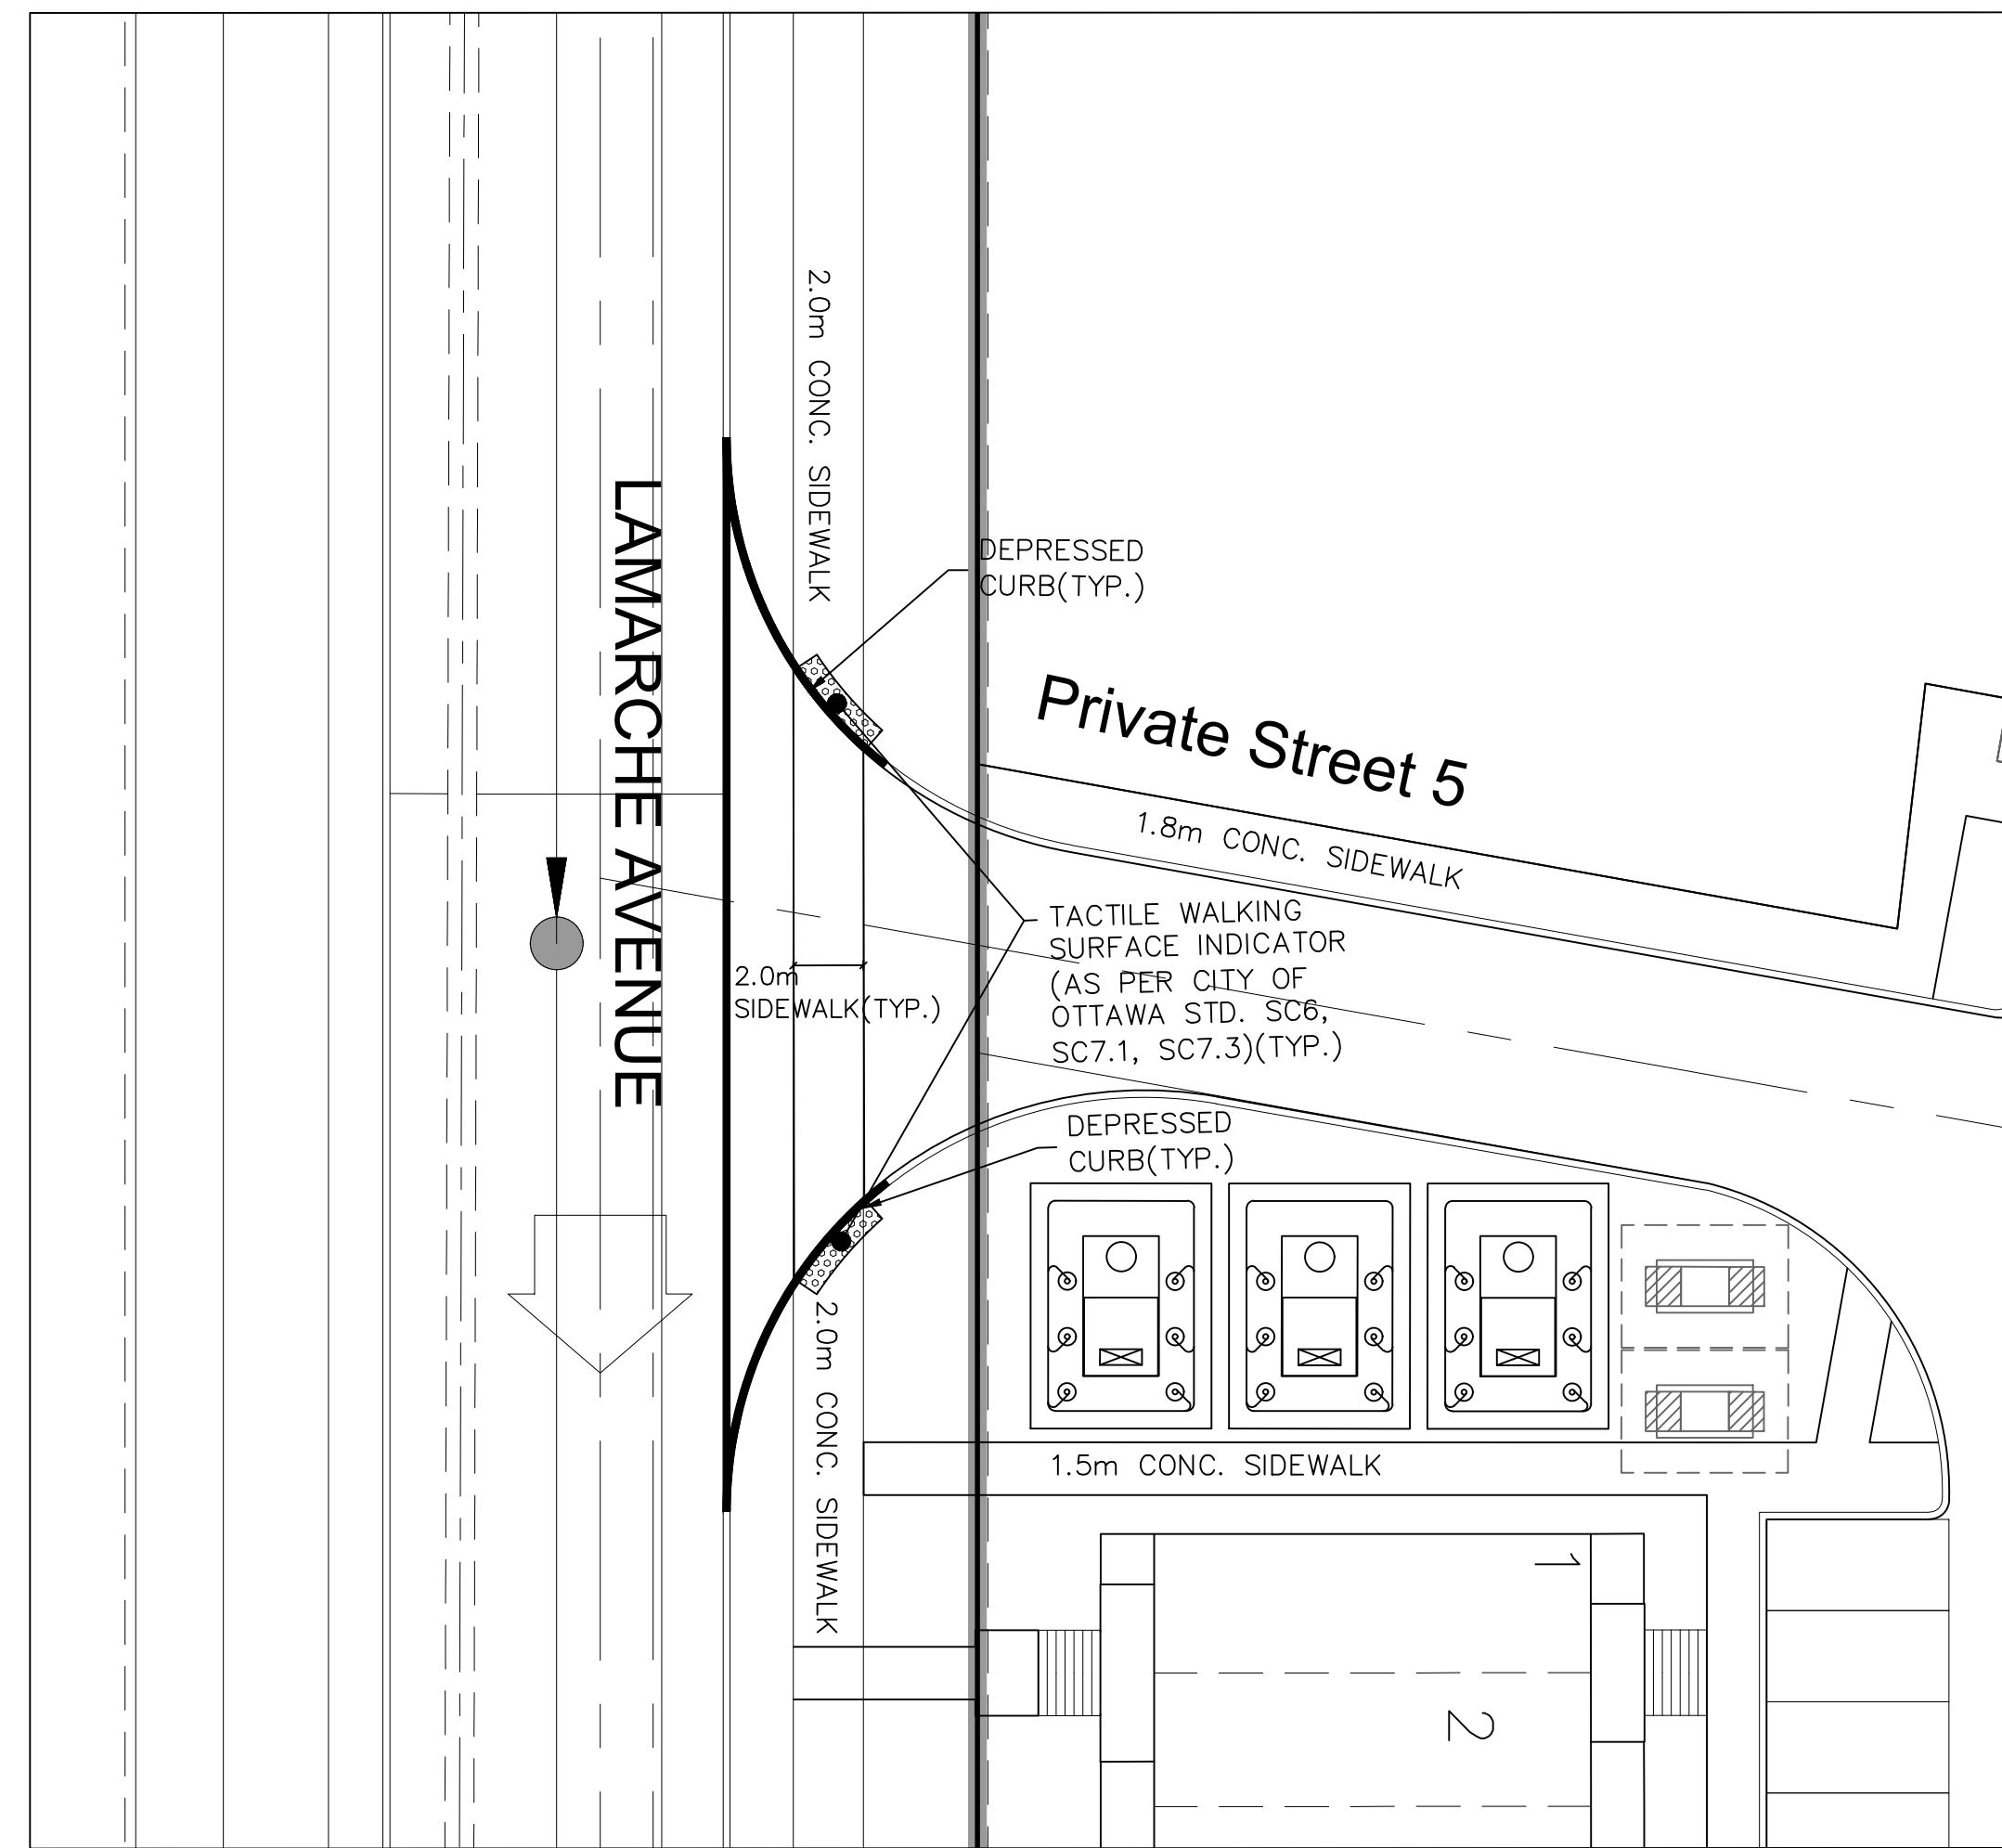

**SINGLE CROSSWALK INTERSECTION**  
**PRIVATE STREET 5 at LAMARCHE AVENUE**  
 SCALE: 1:200

**NOT FOR CONSTRUCTION**

**TOPOGRAPHIC INFORMATION**  
 TOPOGRAPHIC INFORMATION PROVIDED BY J.D. BARNES LIMITED  
 PROJECT No. 16-10-116-00, SURVEYS DATED NOVEMBER 30, 2017.  
 PROJECT No. 16-10-116-00\_PH2, SURVEYS DATED SEPTEMBER 27, 2019.  
 PROJECT No. 22-10-030-01, SURVEYS DATED JUNE 21, 2023.

**SITE PLAN INFORMATION**  
 SITE PLAN PROVIDED BY Q4 ARCHITECTS, DATED ON AUGUST 6, 2024.

**ELEVATION NOTE**  
 ELEVATIONS ARE GEODETIC AND ARE DERIVED FROM SITE BENCHMARK NCC  
 CONTROL POINT 001196530229.  
 ELEVATION = 86.12 m

No.	BY	DATE	DESCRIPTION
1	S.L.M.	2024-08-30	1st SUBMISSION

No.	BY	DATE	DESCRIPTION
1	S.L.M.	2024-08-30	1st SUBMISSION



PROJECT No. 24-1403

CAIVAN (ORLEANS VILLAGE 2) LTD.      ORLEANS VILLAGE PHASE 4



TWSI DETAILS      © DSEL

DRAWN BY: C.P.B.	CHECKED BY: S.L.M.	SHEET NO.
DESIGNED BY: C.P.B.	CHECKED BY: S.L.M.	4 OF 25
SCALE: AS SHOWN	DATE: AUGUST 2024	

CITY PLAN No. ###  
CITY FILE No. ###