



# NEUF

ARCHITECT(E)S



| PAGE  | TITRE DES DESSINS Drawing Title |
|-------|---------------------------------|
| A000  | TITLE PAGE                      |
| A101P | GENERAL SITE PLAN - PROJECTED   |
| A200P | BASEMENT - PROJECTED            |
| A201P | GROUND FLOOR - PROJECTED        |
| A203P | 3RD@9TH FLOORS - PROJECTED      |
| A401P | SOUTH ELEVATION - PROJECTED     |
| A402P | EAST ELEVATION - PROJECTED      |
| A403P | WEST ELEVATION - PROJECTED      |
| A404P | NORTH ELEVATION - PROJECTED     |

| REV. | DATE       | PAGE | TITRE DES DESSINS Drawing Title |
|------|------------|------|---------------------------------|
| G    | 2024 10 04 |      |                                 |
| G    | 2024 10 04 |      |                                 |
| G    | 2024 10 04 |      |                                 |
| G    | 2024 10 04 |      |                                 |
| G    | 2024 10 04 |      |                                 |
| G    | 2024 10 04 |      |                                 |
| G    | 2024 10 04 |      |                                 |
| G    | 2024 10 04 |      |                                 |
| G    | 2024 10 04 |      |                                 |
| G    | 2024 10 04 |      |                                 |

| REV. | DATE |
|------|------|
|------|------|



535 LEGGET DRIVE  
535 LEGGET DRIVE, KANATA, ONTARIO  
CLIENT : KRP PROPERTIES



NEUF  
ARCHITECT(E)S

ISSUED FOR SITE PLAN APPROVAL 2024-10-04  
COORDINATION Coordination  
PERMIS Permit  
SOUSSION Tender  
RÉVISION GÉNÉRALE General revision  
CONSTRUCTION Construction  
FIN DES TRAVAUX Record Drawings






1 : 300

RÉVISION Revision NO. DESSIN Dwg Number

**G A101P**




10/3/2024 3:04:01 PM  
Autodesk Docs://13338\_LEGGET DRIVE\_P24/535 LD\_13338\_ARC\_BBD\_P24.rvt

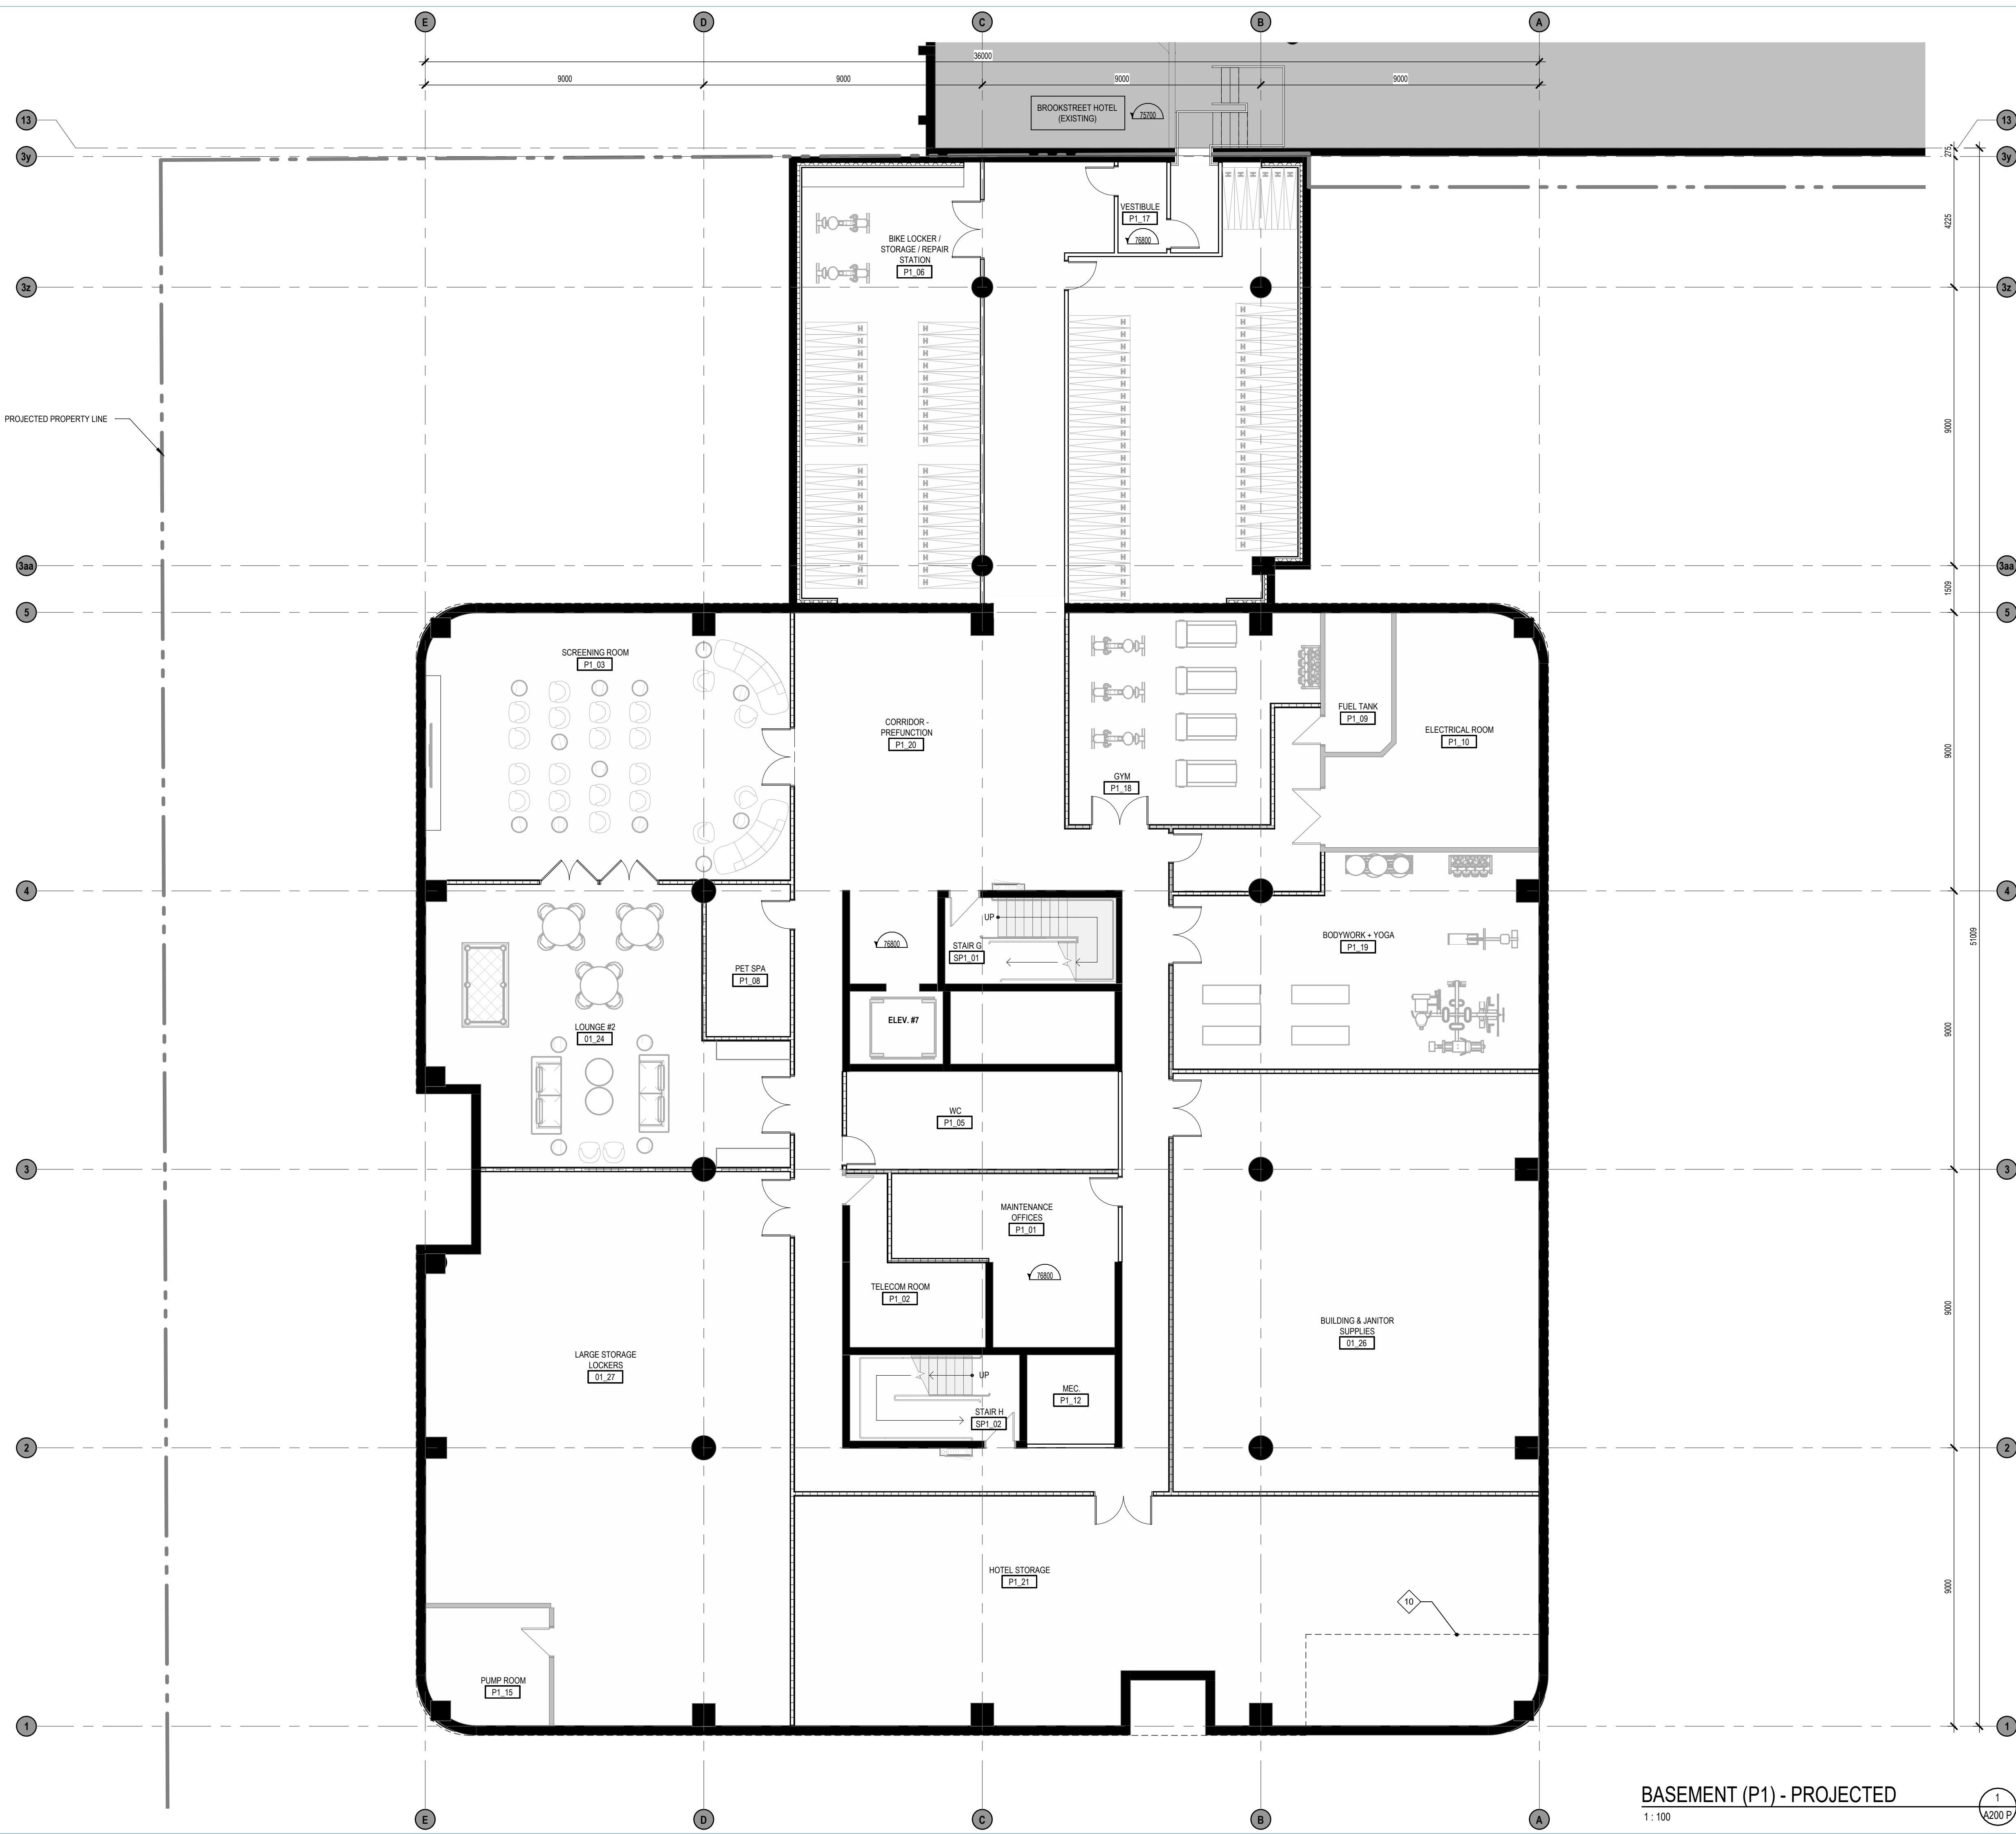

| GENERAL NOTES |   |
|---------------|---|
| # NOTE        | DESCRIPTION   |
| 01            | OUTLINE OF CANOPY ON LEVEL 2   |
| 02            | LINK TO BROOKSTREET HOTEL   |
| 03            | PROPOSED NEW ENTRANCE CONCRETE PATH   |
| 04            | PROPOSED NEW VEHICULAR ENTRANCE   |
| 05            | GRADING TO SLOPE TOWARDS EXISTING LOADING DOCK LEVEL TO FACILITATE MOVE-IN MOVE-OUT AND GARBAGE COLLECTION (8% MAX FOR GARBAGE COLLECTION) SEE CIVIL ENG. |
| 06            | PROPOSED EXTERIOR DECK (REFER TO LANDSCAPE ARCHITECT)   |
| 07            | NEW SIGNAGE   |
| 08            | ADDITIONAL TREE (REFER TO LANDSCAPE ARCHITECT)   |
| 10            | PROJECTED BUILDING OUTLINE - GROUND FLOOR   |
| 11            | MARQUISE OUTLINE   |
| 13            | NEW STAIRCASE OUTLINE   |
| 14            | PROJECTED BUILDING OUTLINE - SECOND FLOOR   |
| 16            | CONTACT PANEL (SEE ELECTRICAL ENG.)   |
| 17            | FIRE PANEL (SEE ELECTRICAL ENG.)   |
| 18            | PROPOSED EXIT STAIR FROM BROOKSTREET HOTEL   |
| 19            | RELOCATED ROPE GUIDE   |
| 20            | CONCRETE DRAINAGE SPLASH PAD (REFER TO LANDSCAPE ARCHITECT)                                                                                               |
| 30            | SEATING AREA   |
| 31            | PROPOSED EXTERIOR BIKE PARKING   |

- NOTES GÉNÉRALES General Notes
- Ces documents d'architecture sont la propriété exclusive de NEUF architect(e)s et ne pourront être utilisés, reproduits ou copiés sans autorisation écrite préalable. / These architectural documents are the exclusive property of NEUF architect(e)s and cannot be used, copied or reproduced without written pre-authorization.
  - Les dimensions apparaissant aux documents devront être vérifiées par l'entrepreneur avant le début des travaux. / All dimensions which appear on the documents must be verified by the contractor before to start the work.
  - Veuillez aviser l'architecte de toute dimension erreur et/ou divergences entre ces documents et ceux des autres professionnels. / The architect must be notified of all errors, omissions and discrepancies between these documents and those of the others professionals.
  - Les dimensions sur ces documents doivent être lues et non mesurées. / The dimensions on these documents must be read and not measured.

MECHANICAL Mécanique  
ELECTRICAL Electrique  
**GOODKEY, WEEDMARK & ASSOCIATES LIMITED**  
1588 Woodbine Dr., Ottawa, ON K2C 3K6  
T 613 727 5111 [gwa@goodkey.ca](mailto:gwa@goodkey.ca)  
STRUCTURE Structure  
**CUNLIFFE & ASSOCIATES**  
200-1650 Carling Ave., Ottawa, ON K2J 8S8  
[www.cuncliffe.ca](http://www.cuncliffe.ca)  
URBANISTE ET CIVIL Urban planner and Civil  
ARCHITECTE DE PAYSAGE Landscape Architect  
**NOVATECH**  
240 Michael Cleveland Drive, Suite 200, Ottawa, ON K2M 1P6  
T 613 254 9643 [novatech-eng.com](mailto:novatech-eng.com)  
ARCHITECTES Architect  
DESIGN INTERIOR Interior Design  
**NEUF architect(e)s SENCRL**  
630, boul. René-Lévesque O. 32e étages, Montréal QC H3B 1S6  
T 514 847 1117 [NEUFarchitectes.com](mailto:NEUFarchitectes.com)  
SCÉAU / Seal

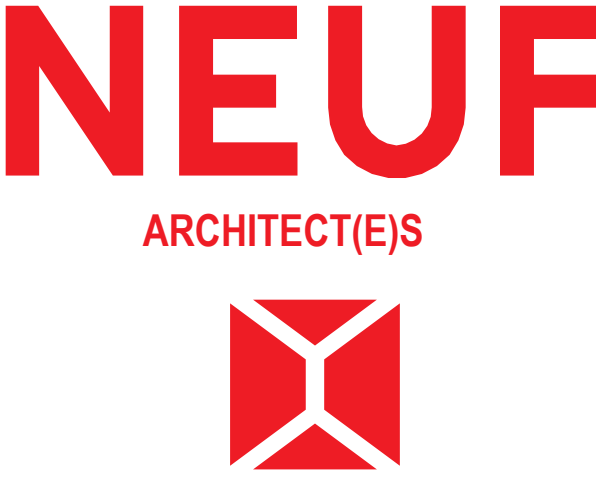

CLIENT Client  
**535 LEGGET DRIVE**  
EMPLACEMENT Location  
535 LEGGET DRIVE,  
KANATA, ONTARIO

NO REVISION DATE (aa-mm-jj)  
G ISSUED FOR SITE PLAN APPROVAL 2024 10 04

| BICYCLE SCHEDULE |                    |
|------------------|--------------------|
| BASEMENT 1       |                    |
| 89               | GROUND FLOOR LEVEL |
| 6                | TOTAL 95           |


| WALL AND DOOR LEGEND |                    |
|----------------------|--------------------|
|                      | EXISTING WALL      |
|                      | EXISTING STRUCTURE |
|                      | DEMOLISHED WALL    |
|                      | NEW WALL           |
|                      | DEMOLISHED DOOR    |
|                      | EXISTING DOOR      |
|                      | NEW DOOR           |

BASEMENT (P1) - PROJECTED  
1:100

DESSINÉ PAR Drawn by  
AT MS  
DATE (aa-mm-jj)  
24.09.18  
TITRE DU DESSIN Drawing Title  
**SPA - BASEMENT - PROJECTED**

VÉRIFIÉ PAR Checked by  
KP  
ÉCHELLE Scale  
As indicated  
NO. DESSIN Dwg Number  
**A200**



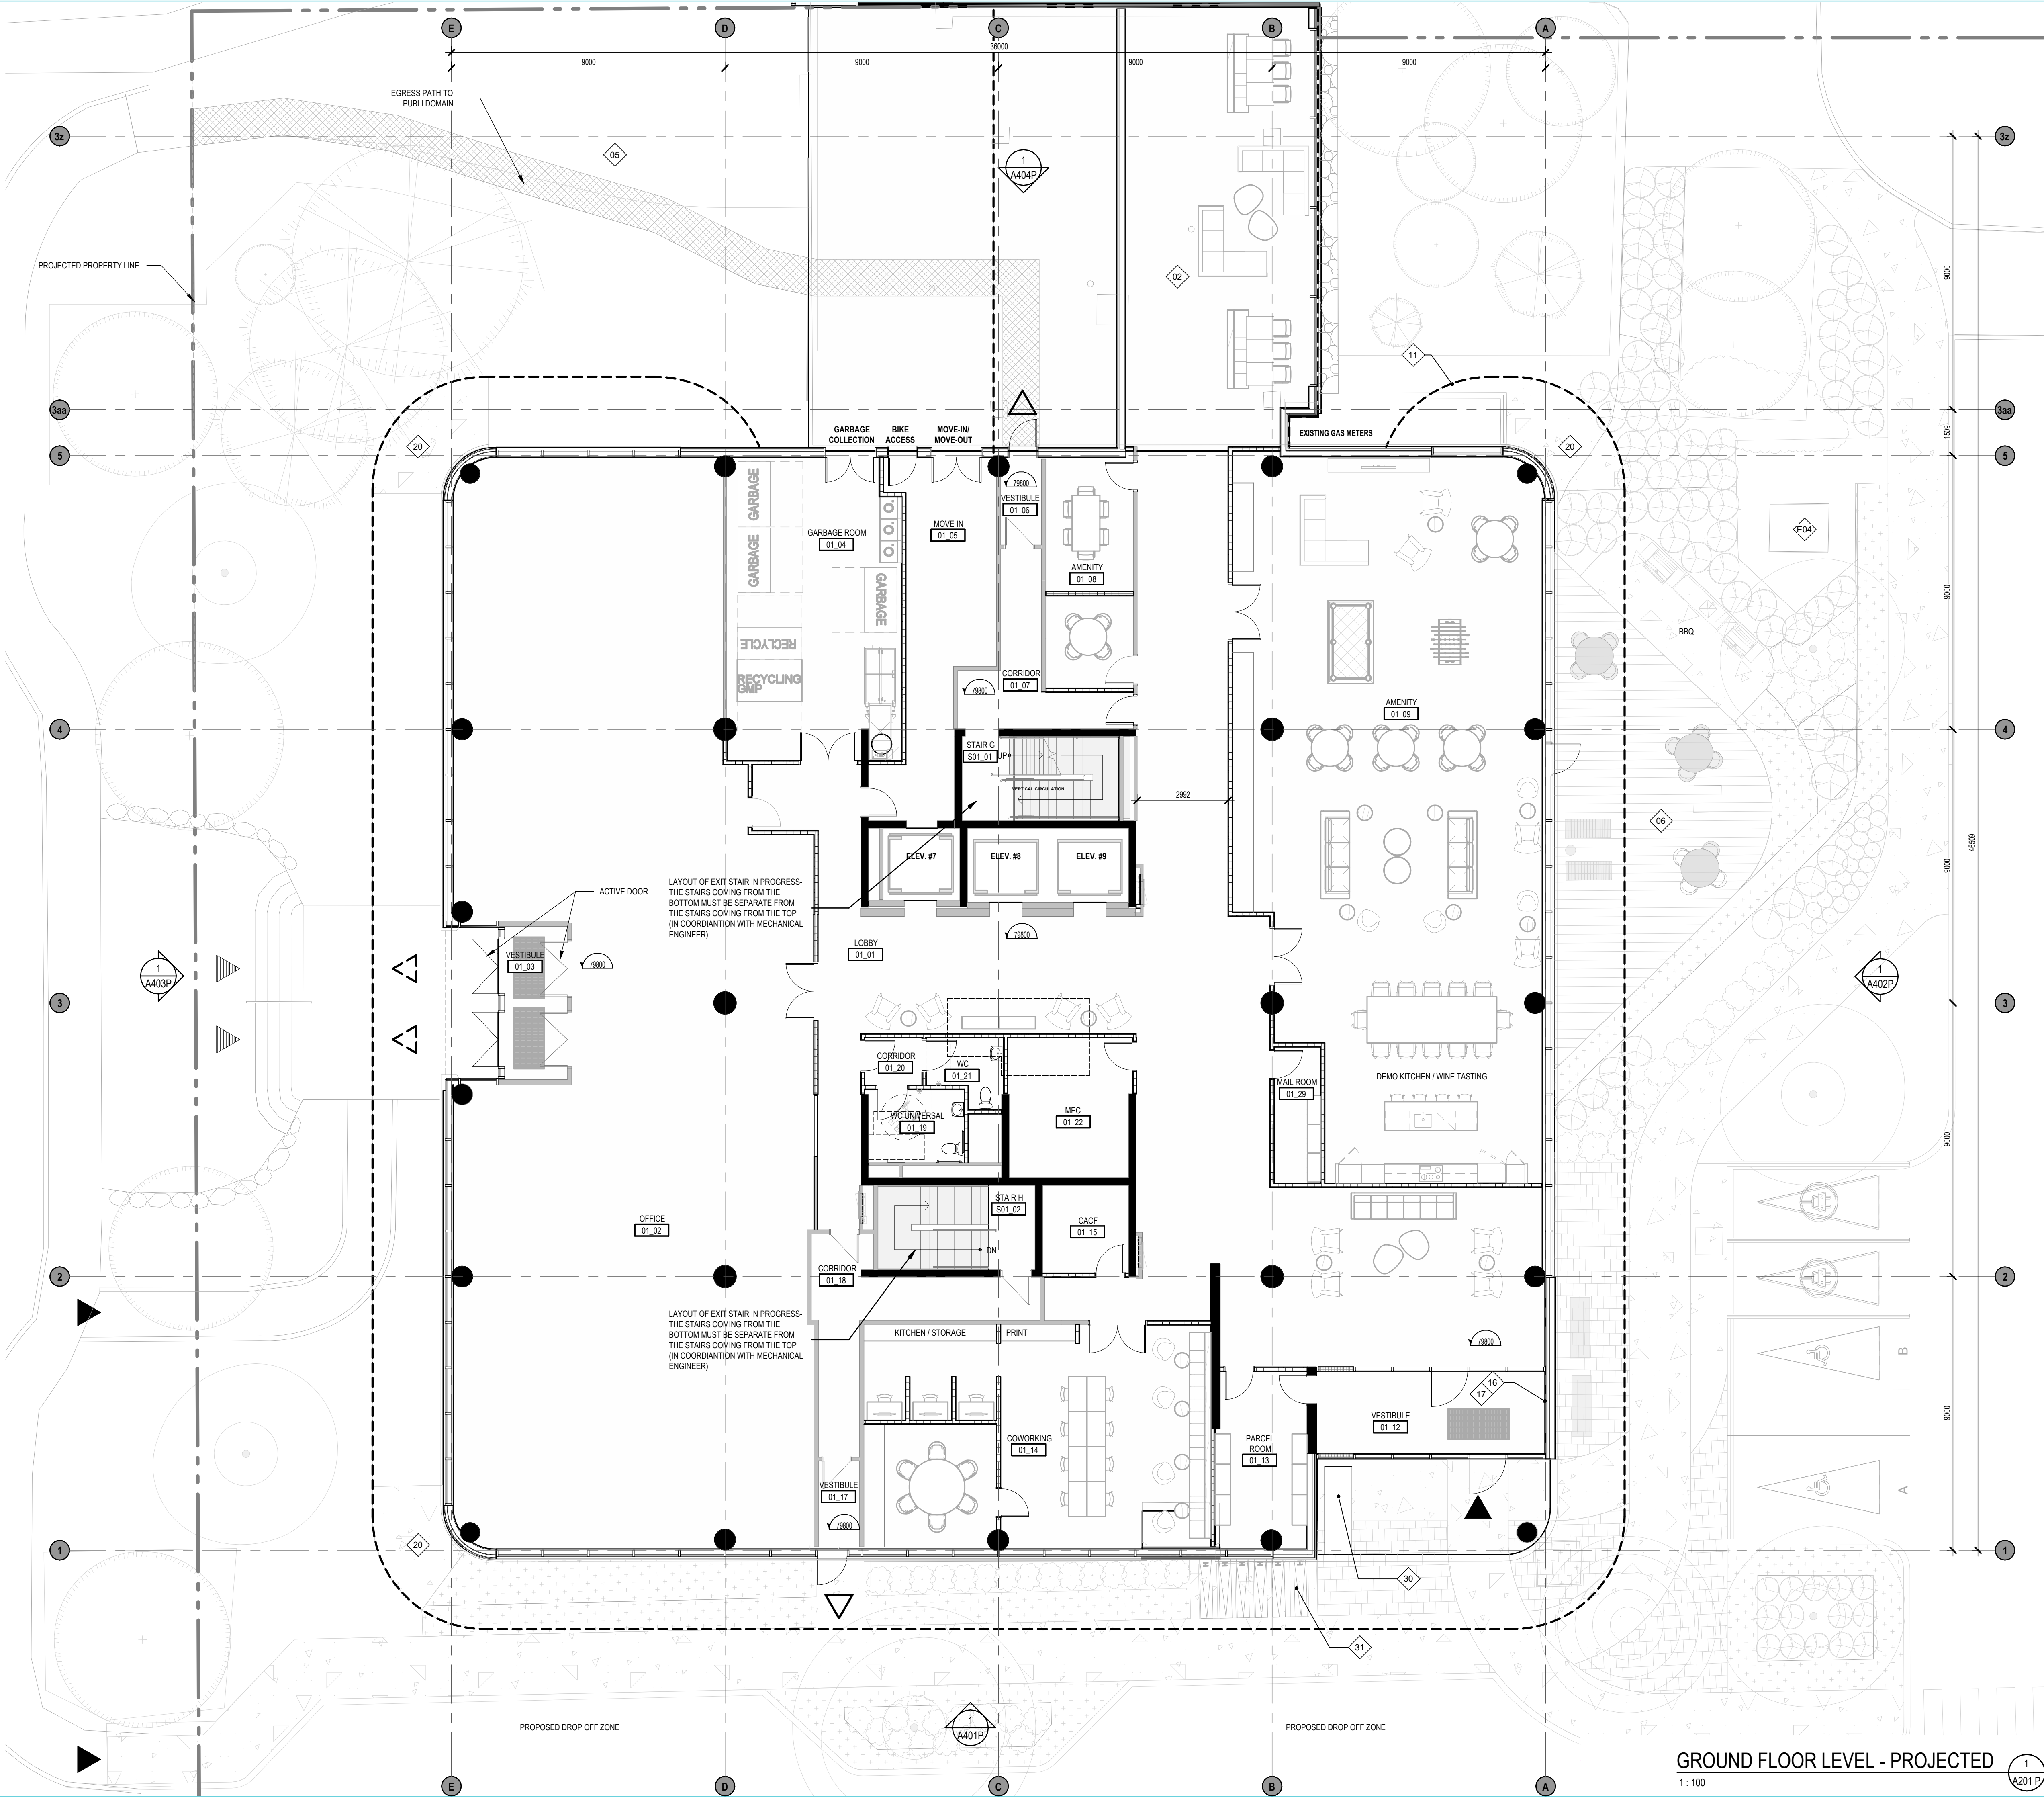

GROUND FLOOR LEVEL - PROJECTED

1:100

| GENERAL NOTES |   |
|---------------|---|
| # NOTE        | DESCRIPTION                                                                                                |
| 01            | OUTLINE OF CANOPY ON LEVEL 2                                                                               |
| 02            | LINK TO BROOKSTREET HOTEL                                                                                  |
| 03            | PROPOSED NEW ENTRANCE CONCRETE PATH                                                                        |
| 04            | PROPOSED NEW VEHICULAR ENTRANCE                                                                            |
| 05            | GRADING TO SLOPE TOWARDS EXISTING LOADING DOCK LEVEL TO FACILITATE MOVE-IN MOVE-OUT AND GARBAGE COLLECTION |
| 06            | PROPOSED EXTERIOR DECK (REFER TO LANDSCAPE ARCHITECT)                                                      |
| 07            | NEW SIGNAGE                                                                                                |
| 08            | ADDITIONAL TREE (REFER TO LANDSCAPE ARCHITECT)                                                             |
| 10            | PROJECTED BUILDING OUTLINE - GROUND FLOOR                                                                  |
| 11            | MARQUISE OUTLINE                                                                                           |
| 13            | NEW STAIRCASE OUTLINE                                                                                      |
| 14            | PROJECTED BUILDING OUTLINE - SECOND FLOOR                                                                  |
| 16            | CONTACT PANEL (SEE ELECTRICAL ENG.)                                                                        |
| 17            | FIRE PANEL (SEE ELECTRICAL ENG.)                                                                           |
| 18            | PROPOSED EXIT STAIR FROM BROOKSTREET HOTEL                                                                 |
| 19            | RELOCATED ROPE GUIDE                                                                                       |
| 20            | CONCRETE DRAINAGE SPLASH PAD (REFER TO LANDSCAPE ARCHITECT)                                                |
| 30            | SEATING AREA                                                                                               |
| 31            | PROPOSED EXTERIOR BIKE PARKING                                                                             |

- NOTES GÉNÉRALES General Notes
- Ces documents d'architecture sont la propriété exclusive de NEUF architect(e)s et ne pourront être utilisés, reproduits ou copiés sans autorisation écrite préalable. / These architectural documents are the exclusive property of NEUF architect(e)s and cannot be used, copied or reproduced without written pre-authorization.
  - Les dimensions apparaissant aux documents devront être vérifiées par l'entrepreneur avant le début des travaux. / All dimensions which appear on the documents must be verified by the contractor before to start the work.
  - Veuillez avoir l'architecte de toute dimension erreur et/ou divergences entre ces documents et ceux des autres professionnels. / The architect must be notified of all errors, omissions and discrepancies between these documents and those of the others professionals.
  - Les dimensions sur ces documents doivent être lues et non mesurées. / The dimensions on these documents must be read and not measured.

MECHANICAL Mécanique  
ELECTRICAL Électrique  
**GOODKEY, WEEDMARK & ASSOCIATES LIMITED**  
1555 Woodbine St., Ottawa, ON K2C 3K6  
T 613 727 5111 [gwa.ca](mailto:gwa.ca)  
STRUCTURE Structure  
**CUNLIFF & ASSOCIATES**  
  
200-1550 Carling Ave., Ottawa, ON K2K 8S8  
[www.cunliff.ca](http://www.cunliff.ca)  
URBANISTE ET CIVIL Urban planner and Civil  
ARCHITECTE DE PAYSAGE Landscape Architect  
**NOVATECH**  
240 Michael Crawford Drive, Suite 200, Ottawa, ON K2M 1P6  
T 613 254 9643 [novatech-eng.com](mailto:novatech-eng.com)  
ARCHITECTES Architect  
DESIGN INTERIOR Interior Design  
**NEUF architect(e)s** SENCRL  
630, boul. René-Lévesque O. 32e étages, Montréal QC H3B 1S6  
T 514 847 1117 [NEUFarchitectes.com](mailto:NEUFarchitectes.com)  
SCÉAU / Seal



**NEUF**  
ARCHITECT(E)S



CLIENT Client  
**KRP Properties**

OUVRAGE Project  
**535 LEGGET DRIVE**

EMPLACEMENT Location  
**535 LEGGET DRIVE,  
KANATA, ONTARIO**

NO REVISION DATE (aa-mm-jj)  
G ISSUED FOR SITE PLAN APPROVAL 2024 10 04

NO PROJECT No.  
13338

DESSINÉ PAR Drawn by  
AT MS  
DATE (aa-mm-jj)  
24.09.18  
TITRE DU DESSIN Drawing Title  
**SPA - GROUND FLOOR -  
PROJECTED**

VERIFIÉ PAR Checked by  
KP  
ÉCHELLE Scale  
As  
indicated  
NO. DESSIN Dwg Number  
A201

| SURFACE LEGEND            |                                                    |
|---------------------------|----------------------------------------------------|
|                           | CLEAR STONE<br>(BY LANDSCAPE ARCHITECT)            |
|                           | PEDESTRIAN PATH<br>(BY LANDSCAPE ARCHITECT)        |
|                           | LANDSCAPING<br>(BY LANDSCAPE ARCHITECT)            |
|                           | DECK<br>(BY LANDSCAPE ARCHITECT)                   |
|                           | INTERVENTION AREA                                  |
|                           | ASPHALT (REFER TO CIVIL)                           |
|                           | PAVING<br>(BY LANDSCAPE ARCHITECT)                 |
|                           | DEPRESSED SIDEWALK/<br>BARRIER FREE TACTILE PAVERS |
| LINE TYPE & ACCESS LEGEND |                                                    |
|                           | VEHICULAR ENTRY                                    |
|                           | ACCESS TO BUILDING                                 |
|                           | ACCESS TO OFFICE                                   |
|                           | EXITS                                              |
|                           | FIRE ROUTE (ON SITE)                               |
|                           | PROPERTY LINE                                      |
|                           | CIRCULATION<br>ARROW                               |
| BICYCLE SCHEDULE          |                                                    |
| BASEMENT 1                |                                                    |
| GROUND FLOOR LEVEL        |                                                    |
| TOTAL: 95                 |                                                    |
| WALL AND DOOR LEGEND      |                                                    |
|                           | EXISTING WALL                                      |
|                           | EXISTING STRUCTURE                                 |
|                           | DEMOLISHED WALL                                    |
|                           | NEW WALL                                           |
|                           | DEMOLISHED DOOR                                    |
|                           | EXISTING DOOR                                      |
|                           | NEW DOOR                                           |





LEVEL 3 TYPICAL - PROJECTED

1:100

1  
A203 F

| GENERAL NOTES |   |
|---------------|---|
| # NOTE        | DESCRIPTION   |
| 01            | OUTLINE OF CANOPY ON LEVEL 2   |
| 02            | LINK TO BROOKSTREET HOTEL   |
| 03            | PROPOSED NEW ENTRANCE CONCRETE PATH   |
| 04            | PROPOSED NEW VEHICULAR ENTRANCE   |
| 05            | GRADING TO SLOPE TOWARDS EXISTING LOADING DOCK LEVEL TO FACILITATE MOVE-IN MOVE-OUT AND GARBAGE COLLECTION (8% MAX FOR GARBAGE COLLECTION) SEE CIVIL ENG. |
| 06            | PROPOSED EXTERIOR DECK (REFER TO LANDSCAPE ARCHITECT)   |
| 07            | NEW SIGNAGE   |
| 08            | ADDITIONAL TREE (REFER TO LANDSCAPE ARCHITECT)   |
| 10            | PROJECTED BUILDING OUTLINE - GROUND FLOOR   |
| 11            | MARQUISE OUTLINE   |
| 13            | NEW STAIRCASE OUTLINE   |
| 14            | PROJECTED BUILDING OUTLINE - SECOND FLOOR   |
| 16            | CONTACT PANEL (SEE ELECTRICAL ENG.)   |
| 17            | FIRE PANEL (SEE ELECTRICAL ENG.)   |
| 18            | PROPOSED EXIT STAIR FROM BROOKSTREET HOTEL   |
| 19            | RELOCATED ROPE GUIDE   |
| 20            | CONCRETE DRAINAGE SPLASH PAD (REFER TO LANDSCAPE ARCHITECT)                                                                                               |
| 30            | SEATING AREA   |
| 31            | PROPOSED EXTERIOR BIKE PARKING   |

- NOTES GÉNÉRALES General Notes
- Ces documents d'architecture sont la propriété exclusive de NEUF architect(e)s et ne pourront être utilisés, reproduits ou copiés sans autorisation écrite préalable. / These architectural documents are the exclusive property of NEUF architect(e)s and cannot be used, copied or reproduced without written pre-authorization.
  - Les dimensions apparaissant aux documents devront être vérifiées par l'entrepreneur avant le début des travaux. / All dimensions which appear on the documents must be verified by the contractor before to start the work.
  - Veuillez aviser l'architecte de toute dimension erreur ou divergences entre ces documents et ceux des autres professionnels. / The architect must be notified of all errors, omissions and discrepancies between these documents and those of the others professionals.
  - Les dimensions sur ces documents doivent être lues et non mesurées. / The dimensions on these documents must be read and not measured.

MECHANICAL Mécanique  
ELECTRICAL Electrique  
**GOODKEY, WEEDMARK & ASSOCIATES LIMITED**  
1558 Woodbine Dr., Ottawa, ON K2C 3K6  
T 613 727 5111 [gwa@goodkey.com](mailto:gwa@goodkey.com)  
STRUCTURE Structure  
**CUNLIFFE & ASSOCIATES**

200-1550 Carling Ave., Ottawa, ON K1Z 8S8  
[www.cuncliffe.ca](http://www.cuncliffe.ca)  
URBANISTE ET CIVIL Urban planner and Civil  
ARCHITECTE DE PAYSAGE Landscape Architect  
**NOVATECH**

240 Michael Cleveland Drive, Suite 200, Ottawa, ON K2M 1P6  
T 613 254 9643 [novatech-eng.com](mailto:novatech-eng.com)  
ARCHITECTES Architect  
DESIGN INTERIOR Interior Design  
**NEUF architect(e)s SENCRL**

630, boul. René-Lévesque O. 32e étages, Montréal QC H3B 1S6  
T 514 847 1117 [NEUFarchitectes.com](mailto:NEUFarchitectes.com)  
SCEAU / Seal



**NEUF**  
ARCHITECT(E)S



CLIENT Client



OUVRAGE Project

**535 LEGGET DRIVE**

EMPLACEMENT Location  
535 LEGGET DRIVE,  
KANATA, ONTARIO

NO PROJET No.  
13338

NO REVISION DATE (aa-mm-jj)  
G ISSUED FOR SITE PLAN APPROVAL 2024 10 04

Preliminary  
DO NOT USE FOR  
CONSTRUCTION

DESSINÉ PAR Drawn by  
AT MS  
DATE (aa-mm-jj)  
24.09.18  
TITRE DU DESSIN Drawing Title

VÉRIFIÉ PAR Checked by  
KP  
ÉCHELLE Scale  
As  
indicated

**SPA - TYPICAL FLOOR PLAN  
- PROJECTED**

REVISION Revision

NO. DESSIN Dwg Number



**G**

**A203**







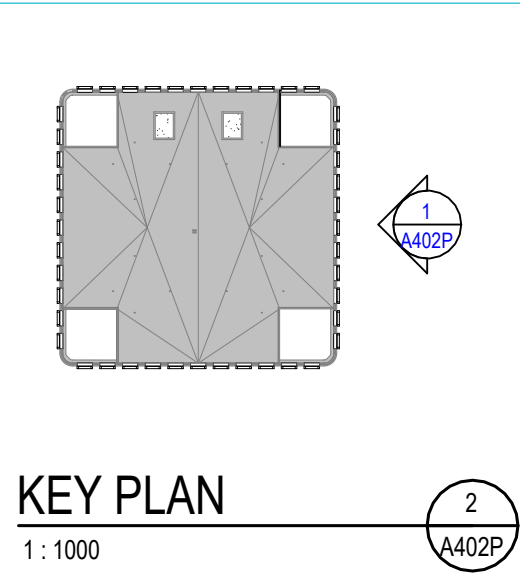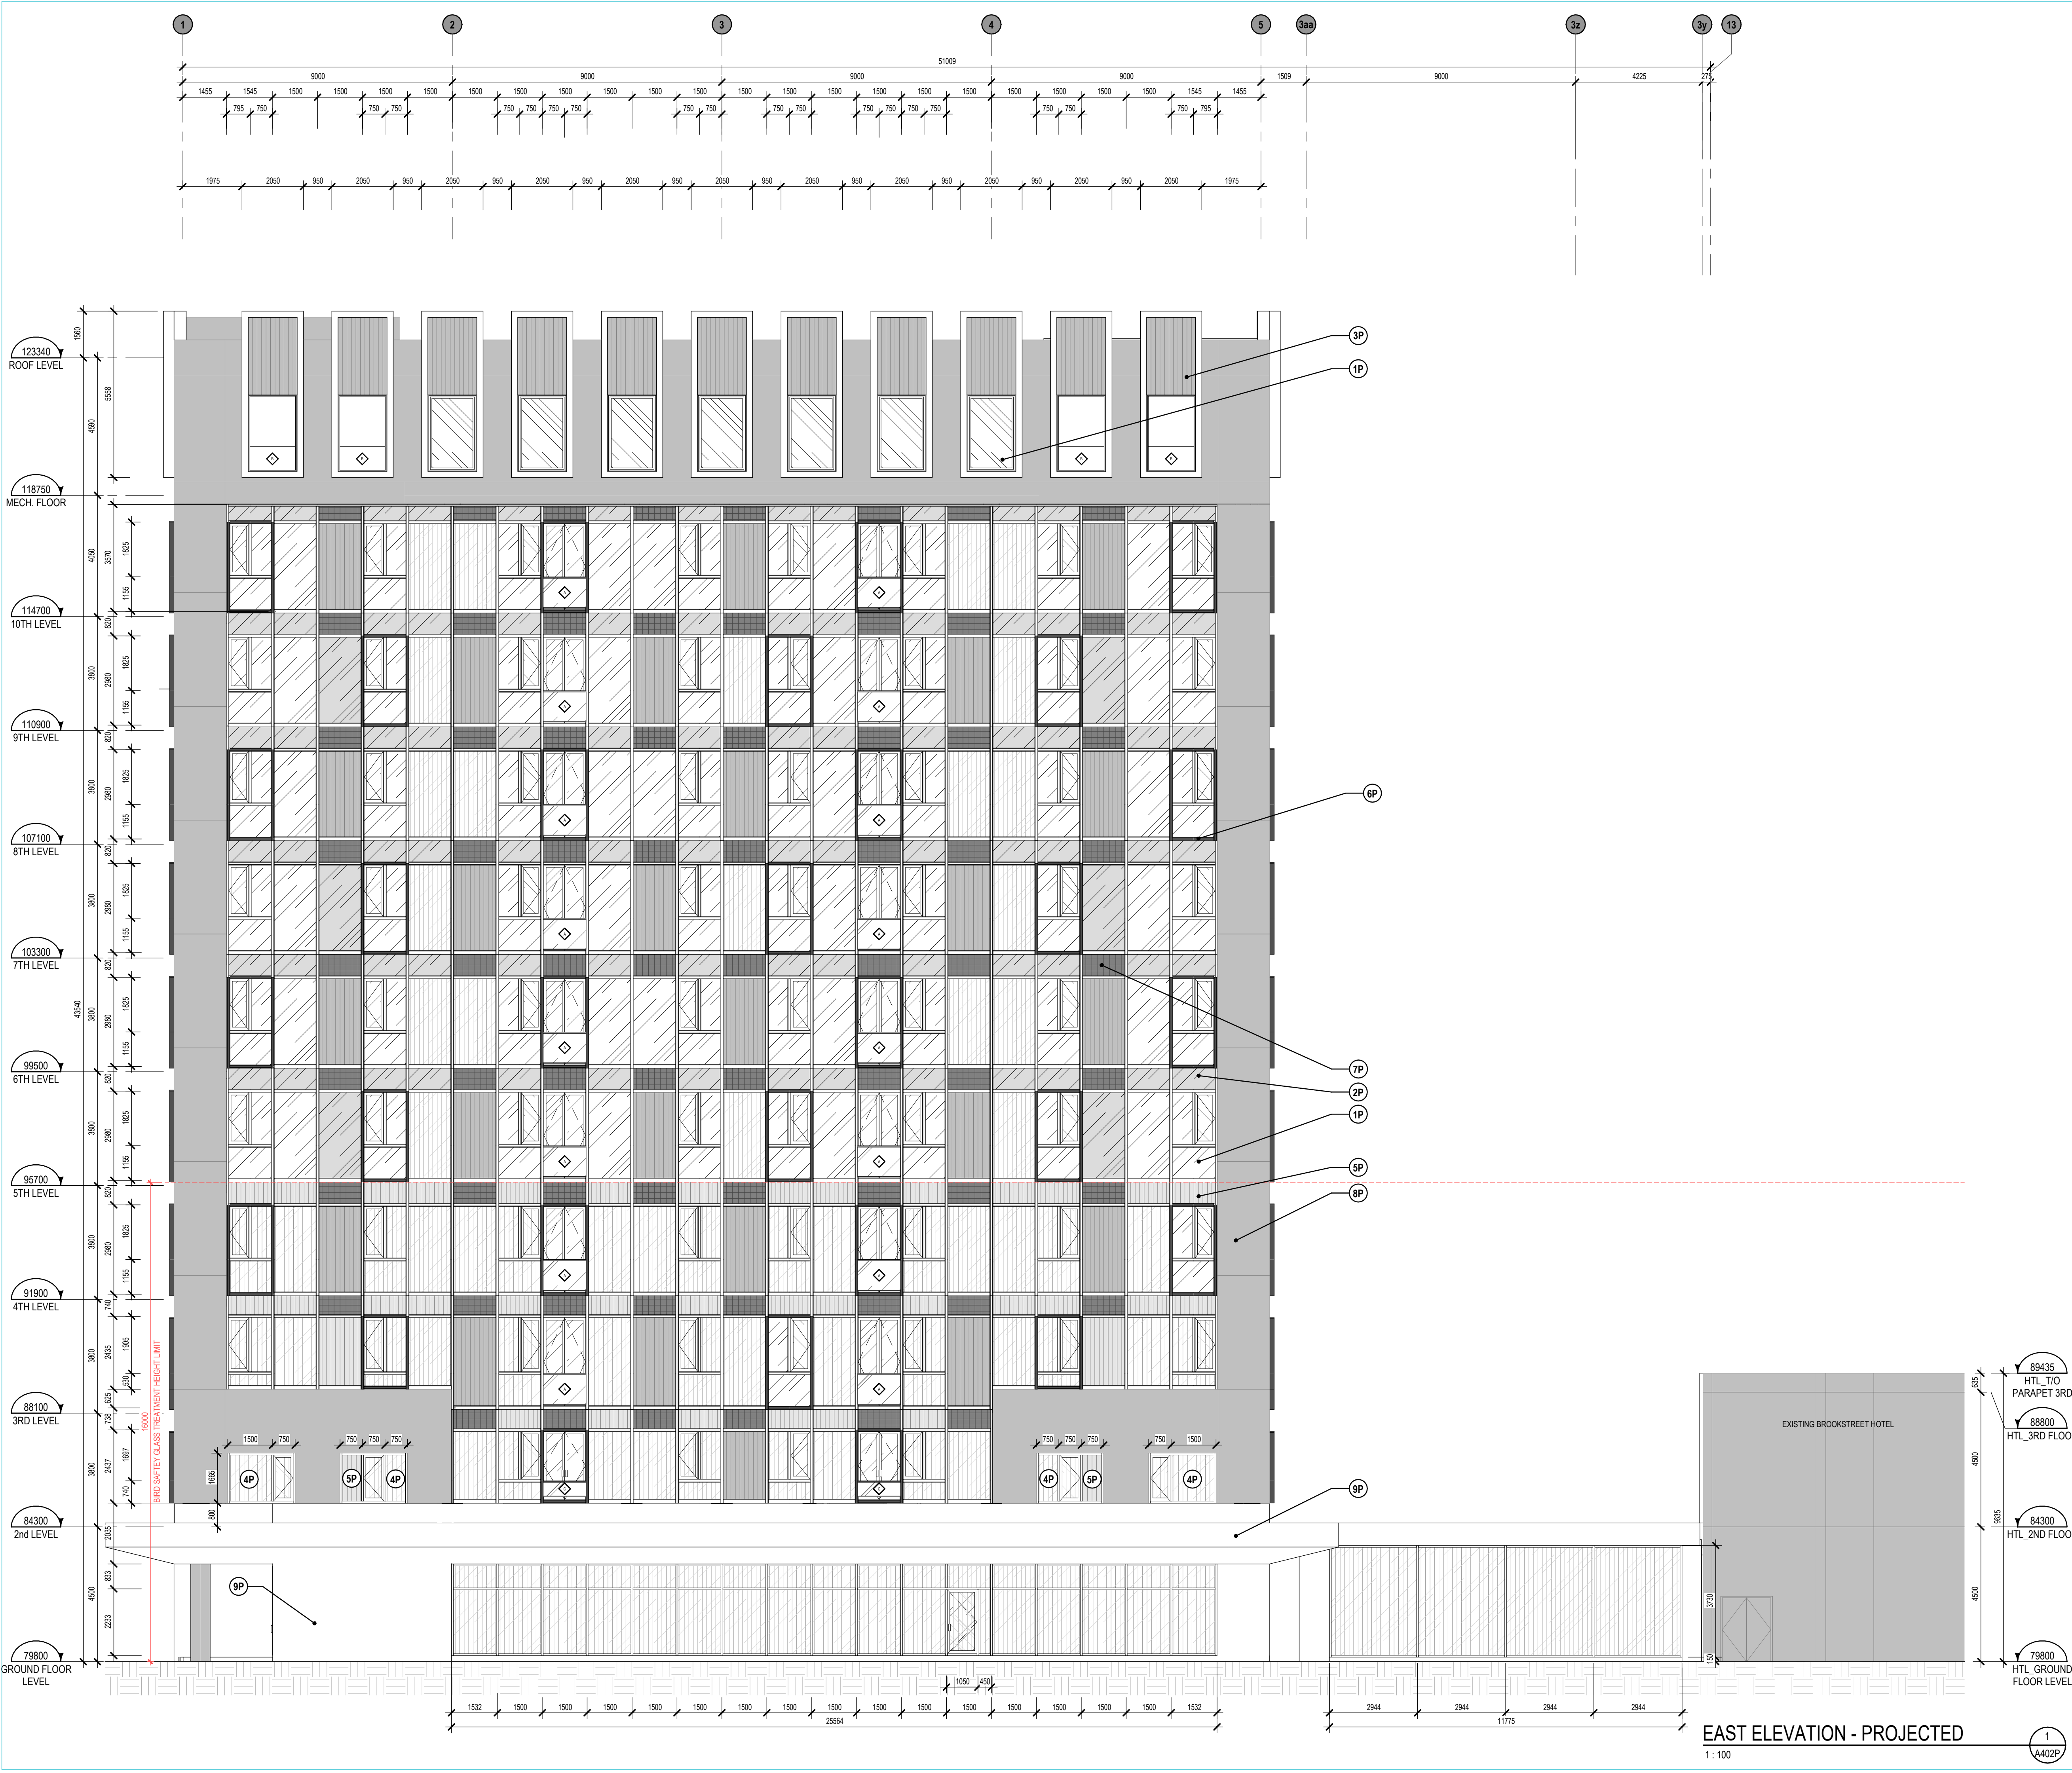

| GENERAL NOTES |   |
|---------------|---|
| # NOTE        | DESCRIPTION   |
| 01            | OUTLINE OF CANOPY ON LEVEL 2   |
| 02            | LINK TO BROOKSTREET HOTEL   |
| 03            | PROPOSED NEW ENTRANCE CONCRETE PATH   |
| 04            | PROPOSED NEW VEHICULAR ENTRANCE   |
| 05            | GRADING TO SLOPE TOWARDS EXISTING LOADING DOCK LEVEL TO FACILITATE MOVE-IN/ MOVE-OUT AND GARBAGE COLLECTION (85% MAX FOR GARBAGE COLLECTION) SEE CIVIL ENG. |
| 06            | PROPOSED EXTERIOR DECK ( REFER TO LANDSCAPE ARCHITECT)   |
| 07            | NEW SIGNAGE   |
| 08            | ADDITIONAL TREE (REFER TO LANDSCAPE ARCHITECT)   |
| 10            | PROJECTED BUILDING OUTLINE - GROUND FLOOR   |
| 11            | MARQUEE OUTLINE   |
| 13            | NEW STAIRCASE OUTLINE   |
| 14            | PROJECTED BUILDING OUTLINE - SECOND FLOOR   |
| 16            | CONTACT PANEL (SEE ELECTRICAL ENG.)   |
| 17            | FIRE PANEL (SEE ELECTRICAL ENG.)   |
| 18            | PROPOSED EXIT STAIR FROM BROOKSTREET HOTEL   |
| 19            | RELOCATED ROPE GUIDE   |
| 20            | CONCRETE DRAINAGE SPLASH PAD (REFER TO LANDSCAPE ARCHITECT)                                                                                                 |
| 30            | SEATING AREA   |
| 31            | PROPOSED EXTERIOR BIKE PARKING   |

| EXTERIOR MATERIAL LEGEND (PROJECTED) |                                    |
|--------------------------------------|------------------------------------|
| 1P                                   | CLEAR GLASS                        |
| 2P                                   | GLASS SPANDREL                     |
| 3P                                   | TEXTURED METALLIC SPANDREL         |
| 4P                                   | LINED GLASS (BIRD SAFETY)          |
| 5P                                   | LINED GLASS SPANDREL (BIRD SAFETY) |
| 6P                                   | JULIETTE BALCONY FRAME             |
| 7P                                   | VENTILATION                        |
| 8P                                   | PRECAST                            |
| 9P                                   | METAL CLADDING                     |

| GUARDRAIL DETAILS AND SECTIONS LEGEND             |                                                |
|---------------------------------------------------|------------------------------------------------|
| For guardrail details and sections refer to A530: |                                                |
| A                                                 | GLASS JULIETTE GUARDRAIL                       |
| B                                                 | GLASS GUARDRAIL ON TERRACES                    |
| C                                                 | GLASS JULIETTE GUARDRAIL ON LEVEL 2 AND 3 ONLY |

| ELEVATION LEGEND |                                                                  |
|------------------|------------------------------------------------------------------|
| C                | CONSTRUCTION NOTES                                               |
| D                | DEMOLITION NOTES                                                 |
| E                | NOTES ON EXISTING ELEMENTS                                       |
| W                | WINDOW TYPE SYMBOL (REFER TO WINDOW ELEVATIONS SHEET)            |
| WA               | CURTAIN WALL ELEVATION SYMBOL (REFER TO WINDOW ELEVATIONS SHEET) |
| R                | RADIATION FACADE SURFACE TO BE PROTECTED, 1 H FRR                |

NOTES GÉNÉRALES / General Notes

- Ces documents d'architecture sont la propriété exclusive de NEUF architect(e)s et ne pourront être utilisés, reproduits ou copiés sans autorisation écrite préalable. / These architectural documents are the exclusive property of NEUF architect(e)s and cannot be used, copied or reproduced without written pre-authorization.
- Les dimensions apparaissant aux documents doivent être vérifiées par l'entrepreneur avant le début des travaux. / All dimensions which appear on the documents must be verified by the contractor before to start the work.
- Veuillez aviser l'architecte de toute dimension erronée ou divergences entre ces documents et ceux des autres professionnels. / The architect must be notified of all errors, omissions and discrepancies between these documents and those of the others professionals.
- Les dimensions sur ces documents doivent être lues et non mesurées. / The dimensions on these documents must be read and not measured.


MECHANICAL Mécanique  
ELECTRICAL Electrical  
**GOODKEY, WEEDMARK & ASSOCIATES LIMITED**  
188 Woodward Dr., Ottawa, ON K2C 3K8  
T 613.727.8111 [www.gwa.com](http://www.gwa.com)

STRUCTURE Structure  
**CUNLIFFE & ASSOCIATES**  
200-1550 Carling Ave., Ottawa, ON K1Z 8S8  
[www.cunliffe.ca](http://www.cunliffe.ca)

URBANISME ET CIVIL Urban planner and Civil  
ARCHITECTE DE PAYSAGE Landscape Architect  
**NOVATECH**  
240 Michael Cowland Drive, Suite 200, Ottawa, ON, K2M 1P6  
T 613.254.8643 [novatech-eng.com](http://novatech-eng.com)

ARCHITECTES Architect  
DESIGN INTERIEUR Interior Design  
**NEUF architect(e)s SENCRL**  
630, boul. René-Lévesque O. 32e étage, Montréal QC H3B 1S6  
T 514 847 1117 [NEUFarchitectes.com](http://NEUFarchitectes.com)

SCEAU / Seal

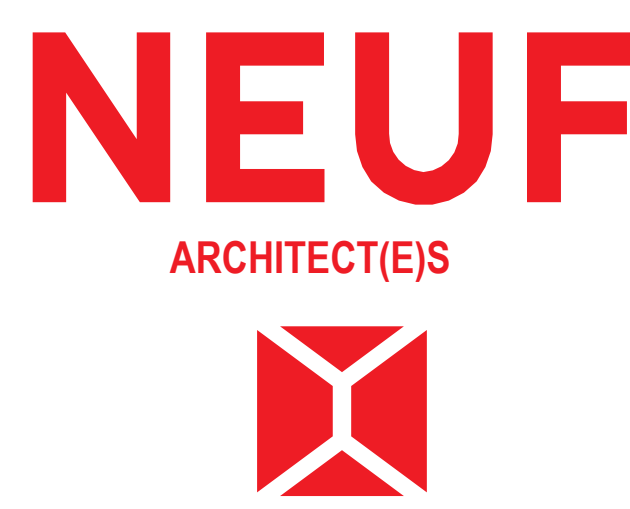

OUVRAGE / Project

**535 LEGGET DRIVE**

EMPLACEMENT / Location: 535 LEGGET DRIVE, KANATA, ONTARIO

NO PROJET No. 13338

| NO | REVISION                         | DATE (aa-mm-jj) |
|----|----------------------------------|-----------------|
| B  | ÉMISSION POUR COORDINATION       | 2024 06 21      |
| C  | AUDIT PROGRAMMATION              | 2024 06 25      |
| D  | ISSUED FOR COORDINATION          | 2024 07 18      |
| E  | ISSUED FOR COORDINATION          | 2024 08 09      |
| F  | LIMITED WINDOW WALL TENDER DRAFT | 2024 09 13      |
| G  | ISSUED FOR SITE PLAN APPROVAL    | 2024 10 04      |

DO NOT USE FOR CONSTRUCTION

DESSINÉ PAR / Drawn by: AT MS  
DATE (aa-mm-jj): 24.06.11  
ÉCHELLE / Scale: As indicated

VÉRIFIÉ PAR / Checked by: KP  
NO. DESSIN / Dwg Number: 1

**EAST ELEVATION - PROJECTED**

NO. REVISION: G  
NO. DESSIN / Dwg Number: A402P





MECHANICAL / Mécanique  
ELECTRICAL / Électrique  
**GOODKEY, WEEDMARK &  
ASSOCIATES LIMITED**  
188 Woodbine Dr. Ottawa, ON K2C 3P6  
T 613 727 5111 [gweel.com](http://gweel.com)  
STRUCTURE / Structure  
**CUNLIFFE & ASSOCIATES**  
  
200 1550 Carling Ave. Ottawa, ON K1Z 8S8  
[www.cunliffe.ca](http://www.cunliffe.ca)  
  
URBANISTE / ET CIVIL, Urban Planner and Civil  
ARCHITECTES / DES PAYSAGE, Landscape Architect  
**NOVATECH**  
240 Michael Cowpland Drive, Suite 200, Ottawa, ON, K2M 1P6  
T 613 254 9643 [novatech-eng.com](http://novatech-eng.com)  
  
ARCHITECTES / Architect  
DESIGN INTERIOR / Interiors Design  
**NEUF architecte(s) SENCRIL**  
630, boul. René-Lévesque O. 30e étages, Montréal QC H3B 1S6  
T 514 847 1117 [NEUFarchitectes.com](http://NEUFarchitectes.com)  
  
**SCAU / Scaul**



**NEUF**  
ARCHITECT(E)S



CLIENT Client



OUVRAGE Project

**535 LEGGET DRIVE**

|                                      |               |
|--------------------------------------|---------------|
| EMPLACEMENT Location                 | NO PROJCT No. |
| 535 LEGGET DRIVE,<br>KANATA, ONTARIO | 13338         |

| NO | RÉVISION                         | DATE (aa-mm-jj) |
|----|----------------------------------|-----------------|
| B  | ÉMISSION POUR COORDINATION       | 2024 06 21      |
| C  | AUDIT PROGRAMMATION              | 2024 06 25      |
| E  | ISSUED FOR COORDINATION          | 2024 08 09      |
| F  | LIMITED WINDOW WALL TENDER DRAFT | 2024 09 13      |
| G  | ISSUED FOR SITE PLAN APPROVAL    | 2024 10 04      |

DESSINÉ PAR Drawn by  
AT MS  
DATE (aa.mm.jj)  
24.06.11  
TITRE DU DESSIN Drawing Title

VÉRIFIÉ PAR Checked by  
KP  
ÉCHELLE Scale  
As  
indicated

**WEST ELEVATION -  
PROJECTED**

| REVISION | Revision | NO. DESSIN | Dwg Number |
|----------|----------|------------|------------|
|----------|----------|------------|------------|

G A403P





1 : 1000

2  
404P

NOTES GÉNÉRALES / General Notes

1. Ces documents d'architecture sont la propriété exclusive de NEUF architectes et ne pourront être utilisés, réproduits ou copiés sans autorisation écrite préalable. / These architectural documents are the exclusive property of NEUF architect(e)s and cannot be used, copied or reproduced without written prior authorization.
2. Les dimensions apparaissant aux documents devant être vérifiées par l'entrepreneur avant le début des travaux. / All dimensions which appear on the documents must be verified by the contractor before to start the work.
3. Veuillez aviser l'architecte de toute dimension erronée ou divergences entre ces documents et ceux des autres professionnels. / The architect must be notified of all errors, omissions and discrepancies between these documents and those of the other professionals.
4. Les dimensions sur ces documents doivent être lues et non mesurées. / The dimensions on these documents must be read and not measured.

MECHANICAL Mécanique  
ELECTRICAL Électrique  
**GOODKEY, WEEDMARK &  
ASSOCIATES LIMITED**  
1686 Woodward Dr. Ottawa, ON K2C 3R8  
T 613 727 5111 [www.gwsl.com](http://www.gwsl.com)  
STRUCTURE Structure  
**CUNLIFFE & ASSOCIATES**

200-1550 Carling Ave., Ottawa, ON K2M 8S8  
www.curtifell.ca

URBANISTE ET CIVIL Urban planner and Civil  
ARCHITECTE DE PAYSAGE Landscape Architect

**NOVATECH**

240 Michael Cowpend Drive, Suite 200, Ottawa, ON K2M 1P6  
T 613 254-8543 novatech-eng.com

ARCHITECTES Architect  
DESIGN INTERIEUR Interior Design

**NEUF ARCHITECTE(s) SENCRL**

630, boulevard René-Lévesque O. 32e étage, Montréal QC H3B 1S6  
T 514 482 1117 NEUFArchitectes.com

**SCEAU / Scaul**



**NEUF**  
ARCHITECT(E)S



CLIENT Client



**OUVRAGE** Project:

**535 LEGGET DRIVE**

|                                      |              |
|--------------------------------------|--------------|
| EMPLACEMENT Location                 | NO PROJCT No |
| 535 LEGGET DRIVE,<br>KANATA, ONTARIO | 13338        |

| NO | RÉVISION                            | DATE (aa-mm-jj) |
|----|-------------------------------------|-----------------|
| B  | ÉMISSION POUR COORDINATION          | 2024 06 21      |
| C  | AUDIT PROGRAMMATION                 | 2024 06 23      |
| E  | ISSUED FOR COORDINATION             | 2024 08 09      |
| F  | LIMITED WINDOW WALL TENDER<br>DRAFT | 2024 09 13      |
| G  | ISSUED FOR SITE PLAN APPROVAL       | 2024 10 04      |

**Preliminary  
DO NOT USE FOR  
CONSTRUCTION**

DESSINÉ PAR Drawn by  
AT MS  
DATE (aa.mm.jj)  
24.06.11

**NORTH ELEVATION -  
PROJECTED**

RÉVISION Revision NO. DESSIN Dwg Number