

1867 Alta Vista Drive

Transportation Impact Assessment

Step 1 Screening Report

Step 2 Scoping Report

Step 3 Strategy Report

Prepared for:

TCU Development Corporation
150 Isabella St, Unit 1207
Ottawa, On K1S 5H3

Prepared by:



6 Plaza Court
Ottawa, ON K2H 7W1

December 2025

PN: 2025-050

Table of Contents

1	Screening	1
2	Existing and Planned Conditions	1
2.1	Proposed Development.....	1
2.2	Existing Conditions	3
2.2.1	Area Road Network.....	3
2.2.2	Existing Intersections	3
2.2.3	Existing Driveways	3
2.2.4	Cycling and Pedestrian Facilities.....	4
2.2.5	Existing Transit.....	6
2.2.6	Existing Area Traffic Management Measures.....	8
2.2.7	Existing Peak Hour Travel Demand.....	8
2.2.8	Collision Analysis.....	10
2.3	Planned Conditions.....	12
2.3.1	Changes to the Area Transportation Network	12
2.3.2	Other Study Area Developments	14
3	Study Area and Time Periods	14
3.1	Study Area	14
3.2	Time Periods	15
3.3	Horizon Years.....	15
4	Development-Generated Travel Demand	15
4.1	Mode Shares.....	15
4.2	Trip Generation	15
4.3	Trip Distribution.....	16
4.4	Trip Assignment.....	16
5	Exemption Review	17
6	Development Design	19
6.1	Design for Sustainable Modes	19
6.2	Circulation and Access	19
7	Parking.....	19
7.1	Parking Supply	19
8	Boundary Street Design.....	19
9	Transportation Demand Management	20
9.1	Context for TDM	20
9.2	Need and Opportunity.....	20
9.3	TDM Program	20
10	Intersection Design.....	20
10.1	Access Intersection Control.....	20
10.2	Intersection Design.....	21
10.2.1	Private Approach By-Law Provisions	21
10.2.2	TAC Suggested Design Criteria	21
10.2.3	Recommended Design Elements.....	22
11	Summary of Improvements Indicated and Modifications Options.....	22

12	Conclusion	24
----	------------------	----

List of Figures

Figure 1: Area Context Plan	1
Figure 2: Concept Plan.....	2
Figure 3: Existing Driveways	4
Figure 4: Study Area Pedestrian Facilities	5
Figure 5: Study Area Cycling Facilities	5
Figure 6: Existing Pedestrian Volumes	6
Figure 7: Existing Cyclist Volumes	6
Figure 8: Existing Study Area Transit Service.....	7
Figure 9: Existing Study Area Transit Stops	8
Figure 10: Existing Traffic Counts	9
Figure 11: Study Area Collision Records	11
Figure 12: Smyth Road Cycling Safety Improvements Project	14
Figure 13: New Site Generation Auto Volumes.....	17

Table of Tables

Table 1: Intersection Count Date.....	8
Table 2: Existing Intersection Operations.....	9
Table 3: Study Area Collision Summary, 2018-2022	10
Table 4: Summary of Collision Locations, 2018-2022	11
Table 5: Alta Vista Drive at Smyth Road Collision Summary	11
Table 6: TRANS Trip Generation Manual Recommended Mode Shares – Alta Vista	15
Table 7: Trip Generation Person Trip Rates by Peak Period.....	15
Table 8: Person Trip Generation by Peak Period.....	15
Table 9: Trip Generation by Mode	16
Table 10: OD Survey Distribution – Alta Vista	16
Table 11: Trip Assignment	16
Table 12: Exemption Review	17
Table 13: Boundary Street MMLOS Analysis	20

List of Appendices

Appendix A – TIA Screening Form and Certification Form
Appendix B – Turning Movement Count Data
Appendix C – Synchro Intersection Worksheets – Existing Conditions
Appendix D – Collision Data
Appendix E – TDM Checklists
Appendix F – Turning Templates
Appendix G – MMLOS Analysis

1 Screening

This study has been prepared according to the City of Ottawa's 2017 Transportation Impact Assessment (TIA) Guidelines, incorporating the 2023 Revision to Transportation Impact Assessment Guidelines. Accordingly, a Step 1 Screening Form has been prepared and is included as Appendix A, along with the Certification Form for the TIA study PM. As shown in the Screening Form, a TIA is required, and this study has been prepared to support an Official Plan Amendment and Zoning By-Law Amendment application.

2 Existing and Planned Conditions

2.1 Proposed Development

The subject site, located at 1867 Alta Vista Drive, is currently zoned as Business Park Industrial Subzone 12 (IP12 F(1.5), IP12[2424] F(1.2)). The site is currently an at-grade parking lot and the proposed development concept is to remove the existing parking lot and to construct a nine-storey residential building comprising 329 residential dwellings with vehicle parking comprising 216 spaces is proposed below grade. Site access is proposed via a two-way full-movement access on the north side of the site and a one-way inbound access to a drop-off loop central to the parcel. The development is anticipated to be built out in a single phase by 2028.

Figure 1 illustrates the study area context. Figure 2 illustrates the proposed concept plan.

Figure 1: Area Context Plan



Source: <http://maps.ottawa.ca/geoOttawa/> Accessed: August 18, 2025



rla/architecture

GROUND FLOOR PLAN

SCALE: 1 : 500

DATE: 2025-12-09

GFA: 32,215 SQ FT
AMENITY AREA: 19,326 SQ FT / 1,795 SQ M
UNITS: 9
STUDIO: 0
1 BED: 0
1+ DEN: 7
2 BED: 2
2+ DEN: 0
3 BED: 0



1867 ALTA VISTA
1867 Alta Vista Drive, Ottawa, Ontario

DRAWN BY
LS

SHEET #
D102

PROJ. No: 2516

2.2 Existing Conditions

2.2.1 Area Road Network

Alta Vista Drive: Alta Vista Drive is a City of Ottawa major collector road with a two-lane urban cross section. Sidewalks and bike lanes are provided on both sides of the road. The posted speed limit is 50 km/h and the measured right of way is 30.5 metres. No right-of-way protection is designated for Alta Vista Drive within the Official Plan.

Smyth Road: Smyth Road is a City of Ottawa arterial road with a four-lane urban cross-section. West of Alta Vista Drive, sidewalks are provided on both sides of the road and east of Alta Vista Drive, a sidewalk is provided on the north side of the road and an asphalt pathway is provided on the south side of the road. The posted speed limit is 50 km/h, and the measured right-of-way is 42.5 metres west of Alta Vista Drive and the protected right-of-way from the Official Plan is 30 metres east of Alta Vista Drive. Smyth Road is designated as a truck route.

2.2.2 Existing Intersections

The existing study area intersection, within 400 metres of the development, is summarized below:


Smyth Road at Alta Vista Drive

The intersection of Smyth Road at Alta Vista Drive is a signalized intersection. The northbound and southbound approaches each consist of an auxiliary left-turn lane, a through lane, a bike lane, and a channelized right-turn lane. The eastbound and westbound approaches each consist of an auxiliary left-turn lane, two through lanes and an auxiliary channelized right-turn lane. No turn restrictions were noted.

2.2.3 Existing Driveways

Within 200 metres of the proposed site access, two driveways to office buildings are present on the west side of Alta Vista Drive, and four driveways to two office buildings are present on the east side of Alta Vista Drive. Figure 3 illustrates the existing driveways.

Figure 3: Existing Driveways

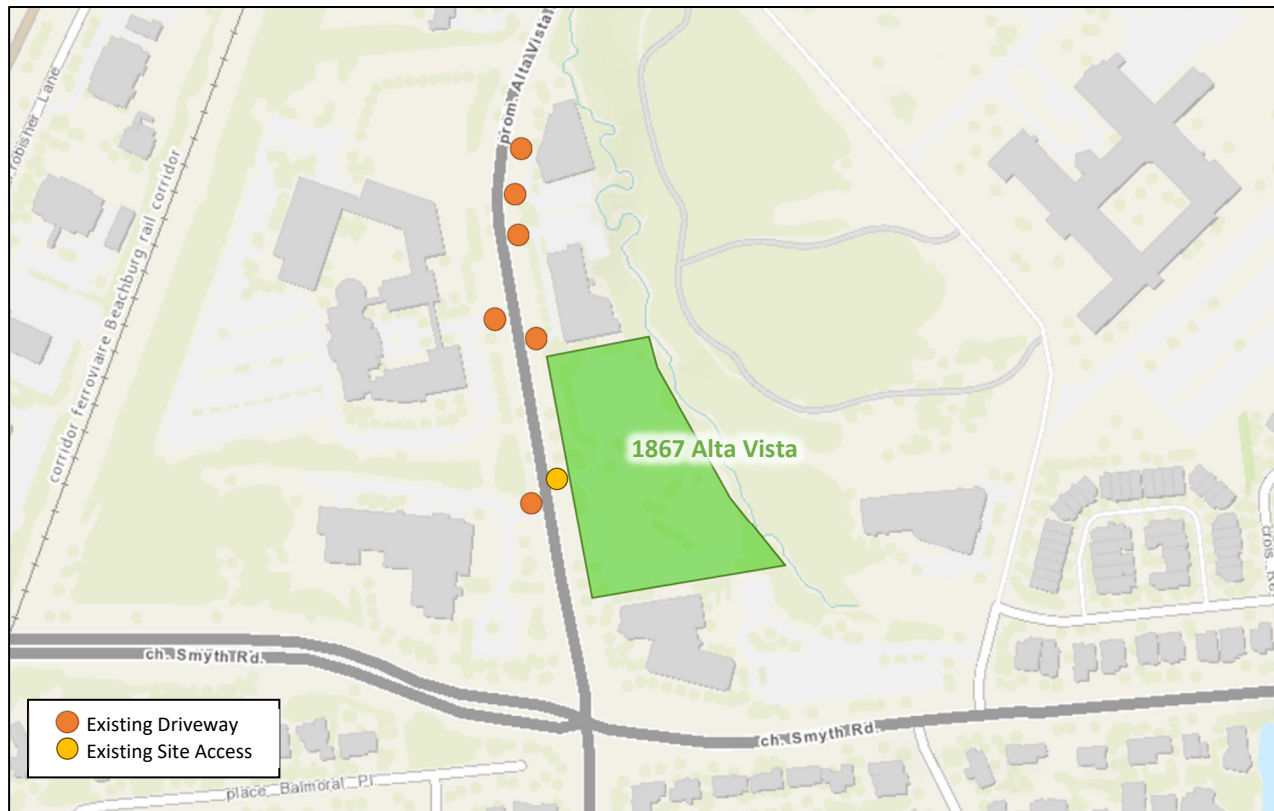


2.2.4 Cycling and Pedestrian Facilities

Figure 4 illustrates the pedestrian facilities in the study area and Figure 5 illustrates the cycling facilities.

Sidewalks are provided on both sides along Alta Vista Drive and portions of Smyth Road and Valor Drive. Sidewalks are provided on one side of portions of Symth Road and Valor Drive. Additionally, asphalt pathways are present on portions of Hospital Link Road and Smyth Road.


Bike lanes are provided on both sides of Alta Vista Drive and a cycling path is provided on the south side of Hospital Link Road east of Alta Vista Drive. Hospital Link Road, Alta Vista Drive south of Hospital Link Road, and Smyth Road west of Alta Vista Drive are cross-town bikeways.

Figure 4: Study Area Pedestrian Facilities

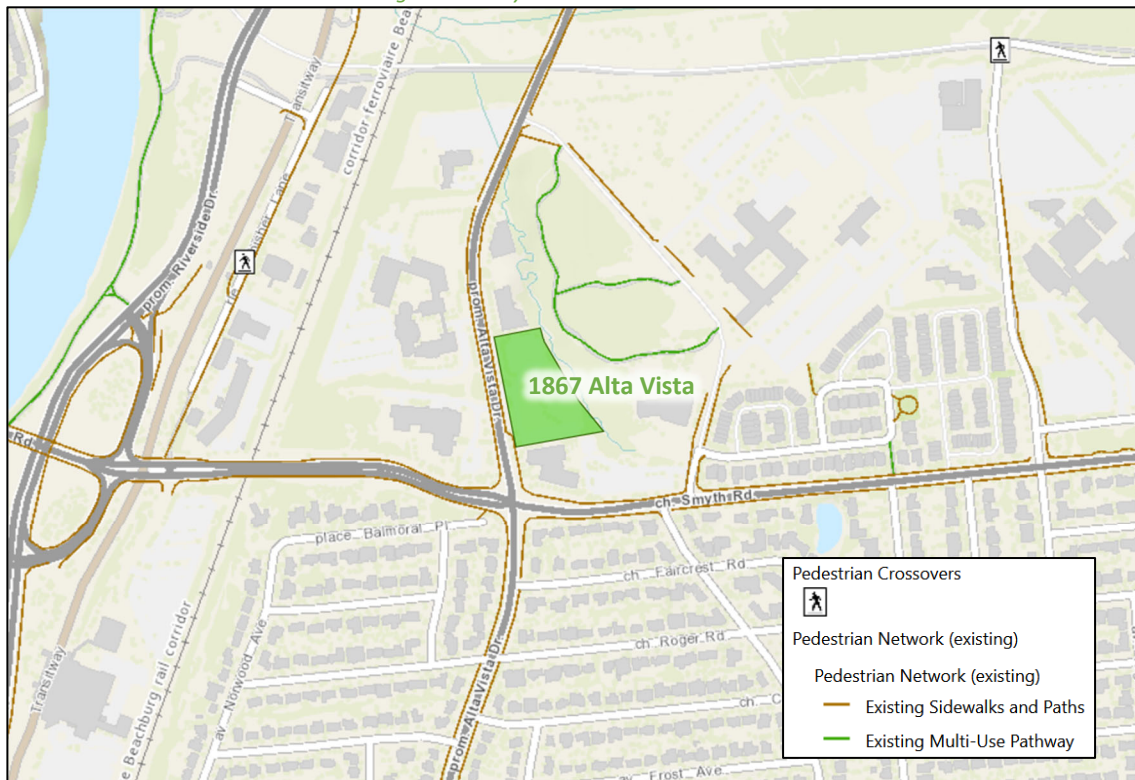

Source: <http://maps.ottawa.ca/geoOttawa/> Accessed: August 18, 2025

Figure 5: Study Area Cycling Facilities

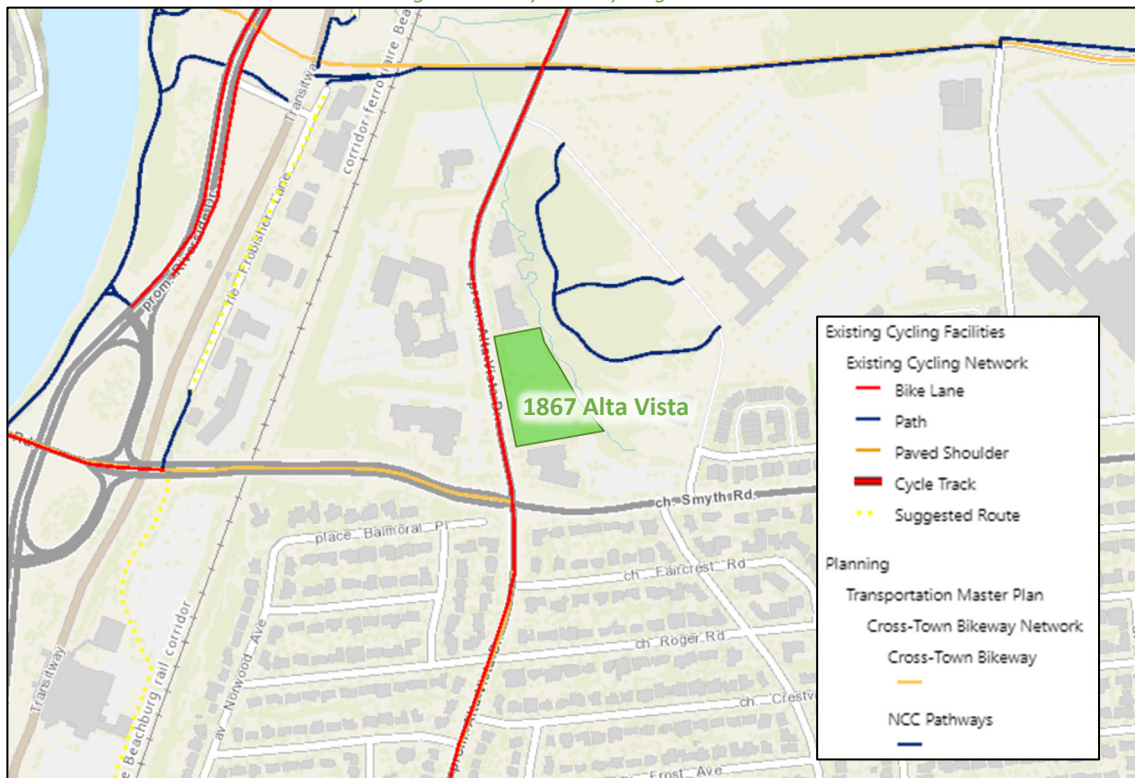

Source: <http://maps.ottawa.ca/geoOttawa/> Accessed: August 18, 2025

Pedestrian and cyclist volumes included in study area intersection counts presented in Section 2.2.7, have been compiled and are illustrated in Figure 6 and Figure 7, respectively.

Figure 6: Existing Pedestrian Volumes


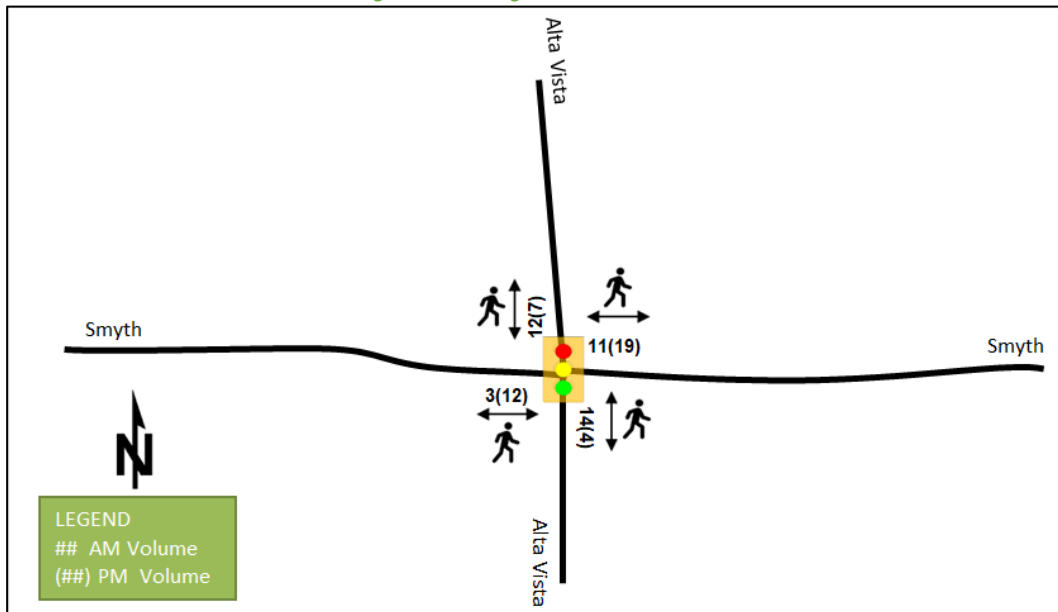


Figure 7: Existing Cyclist Volumes

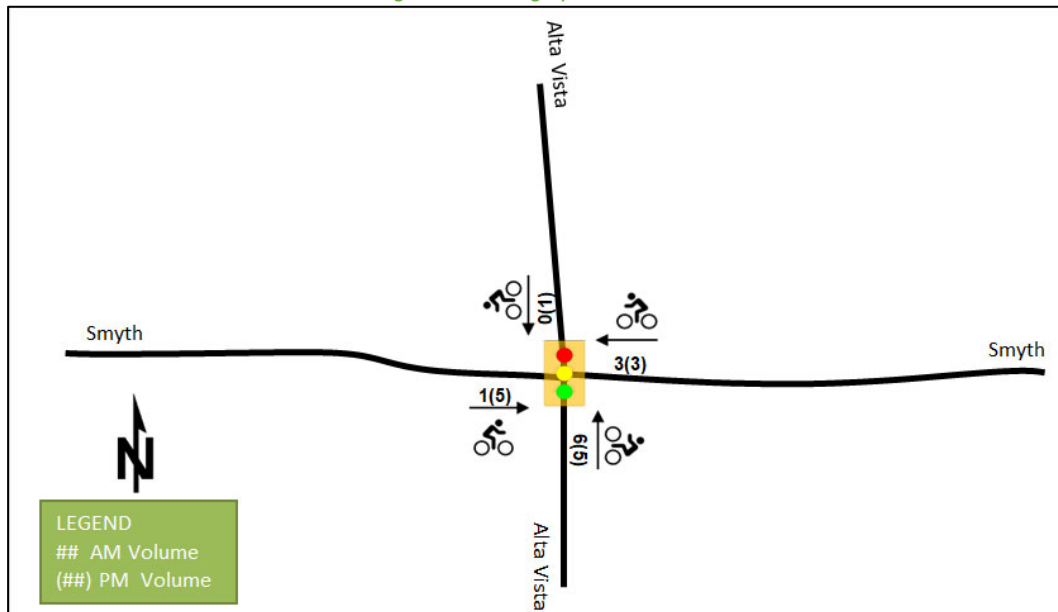

2.2.5 Existing Transit

Figure 8 illustrates the transit system map in the study area and Figure 9 illustrates nearby transit stops. All transit information is from August 18, 2025, and is included for general information purposes and context to the surrounding area.


Within the study area, route #5 travels along Smyth Road, route #44 travels along Alta Vista Drive and route #45 travels along Hospital Link Road.

Stops within the study area are located at Smyth Road at Alta Vista Drive, Smyth Road at Valour Drive, Smyth Road at Fairbanks Avenue, Alta Vista Drive at Valour Drive, and Hospital Link Road at Alta Vista Drive.

The frequency of these routes within proximity of the proposed site based on August 18, 2025, service levels are:


- Route #5 – Operates all day and 7 days a week, every 13-17 minutes during weekday peak periods, 15-30 minutes during weekday off-peak, and 30 minutes throughout the weekends
- Route #44 – Operates all day and 7 days a week, every 14-16 minutes or less on weekdays, and 15-30 minutes on weekends
- Route #45 – Quick station-to-station bus service, operates all day and 7 days a week, every 12-19 minutes or less on weekdays, and 30 minutes on weekends

Figure 8: Existing Study Area Transit Service

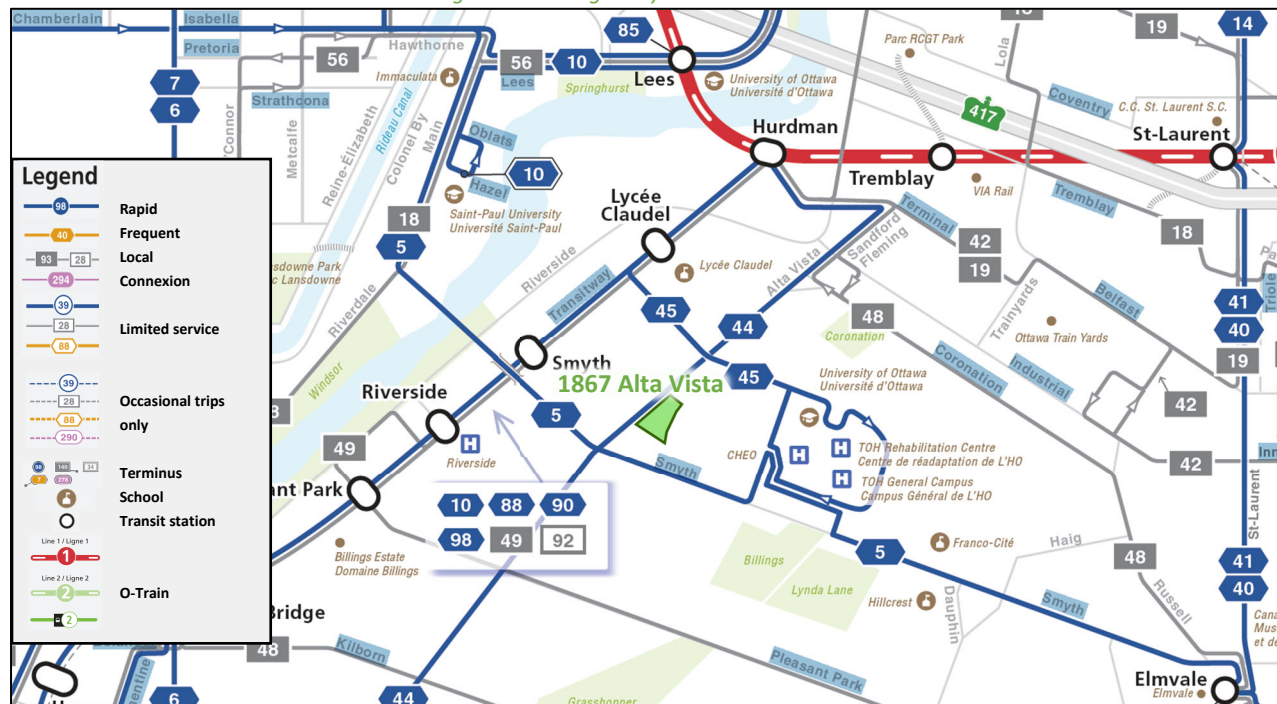

Source: <http://www.octranspo.com/> Accessed: August 18, 2025

Figure 9: Existing Study Area Transit Stops

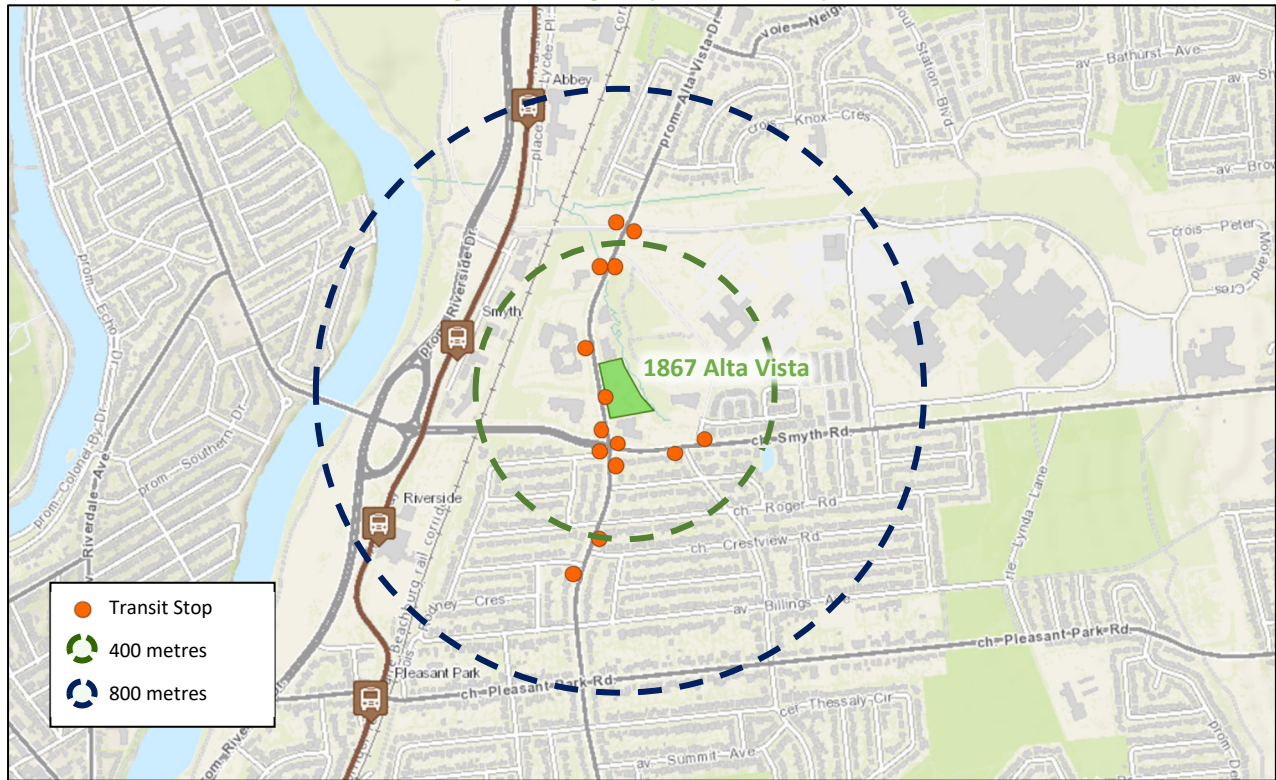

Source: <http://www.octranspo.com/> Accessed: August 18, 2025

2.2.6 Existing Area Traffic Management Measures

Speed bumps are noted along the private section of Valour Drive, and no other existing area traffic management measures within the study area.

2.2.7 Existing Peak Hour Travel Demand

Existing turning movement counts were acquired from the City of Ottawa for the existing study area intersection. Table 1 summarizes the intersection count date.

Table 1: Intersection Count Date

Intersection	Count Date
Alta Vista Drive at Smyth Road	Wednesday, October 2, 2024

Figure 10 illustrates the existing traffic counts and Table 2 summarizes the existing intersection operations. The level of service for signalized intersections is based on volume to capacity ratio (v/c) calculations for individual lane movements and MMLOS Guidelines weighted v/c methodology for the overall intersection, per direction from Transportation Engineering Services, and average delay for unsignalized intersections. Detailed turning movement count data is included in Appendix B and the Synchro worksheets are provided in Appendix C.

Figure 10: Existing Traffic Counts

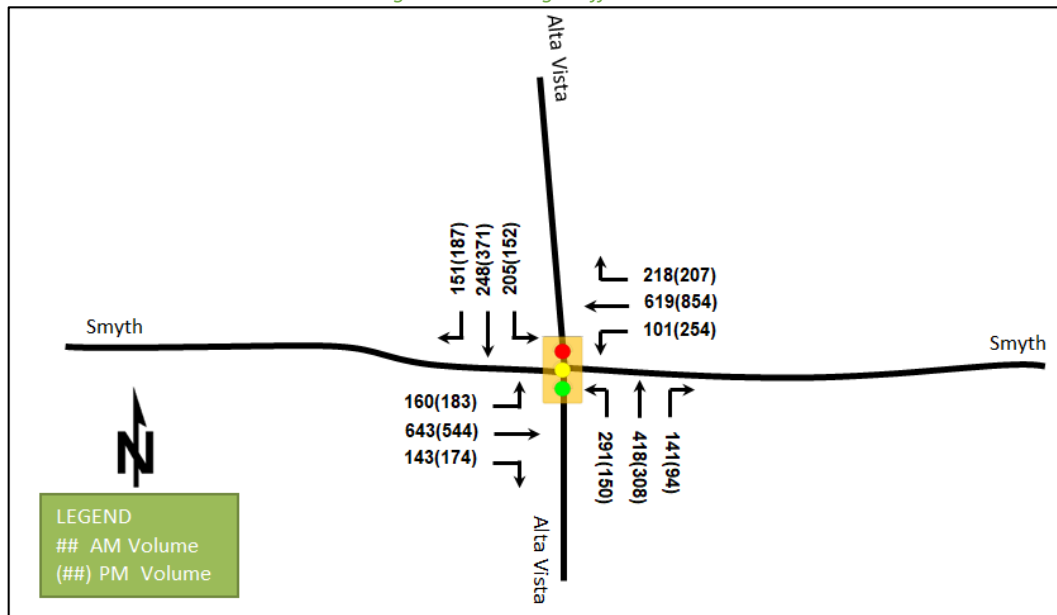


Table 2: Existing Intersection Operations

Intersection	Lane	AM Peak Hour				PM Peak Hour			
		LOS	V/C	Delay (s)	Q (95 th)	LOS	V/C	Delay (s)	Q (95 th)
Alta Vista Drive & Smyth Road Signalized	EBL	B	0.62	29.3	39.0	D	0.81	44.3	#59.0
	EBT	B	0.69	38.6	96.4	A	0.55	33.2	76.6
	EBR	A	0.29	7.7	17.5	A	0.34	10.2	25.1
	WBL	A	0.44	24.8	25.6	C	0.71	26.8	53.4
	WBT	C	0.71	41.4	96.0	C	0.76	36.2	122.4
	WBR	A	0.48	17.2	41.5	A	0.38	11.8	32.4
	NBL	D	0.82	43.2	#87.5	D	0.87	67.6	#60.1
	NBT	F	1.02	89.0	#173.4	E	0.91	73.1	#129.8
	NBR	A	0.32	9.1	18.6	A	0.24	3.9	6.7
	SBL	D	0.88	61.5	#78.8	B	0.68	40.2	#43.9
	SBT	B	0.62	44.0	82.9	E	1.00	88.6	#156.0
	SBR	A	0.35	10.3	21.4	A	0.46	16.3	33.9
Overall		D	0.82	41.5	-	D	0.83	41.2	-

Notes: Saturation flow rate of 1800 veh/h/lane
 Queue is measured in metres
 Peak Hour Factor = 0.90

Delay = average vehicle delay in seconds
 m = metered queue
 # = volume for the 95th %ile cycle exceeds capacity

The intersection of Alta Vista Drive at Smyth Road is forecast to operate with peak direction movements on Alta Vista Drive at or over theoretical capacity, but with residual capacity for the overall intersection.

During the AM peak hour, the northbound through movement is over theoretical capacity with high delays and queues, and queueing is additionally noted on the northbound left and southbound left movements. The overall intersection has residual capacity during the AM peak hour, and to reduce the v/c of the northbound through movement to 1.00 or below, one second of split would need to be reallocated from the eastbound and westbound through phases to the northbound and southbound through phases.

During the PM peak hour, the northbound through movement is approaching theoretical capacity with extended queues, the southbound through movement is at theoretical capacity with high delays and extended queues, and

extended queueing may additionally be exhibited by the eastbound left, northbound left, and southbound left movements.

It is assumed that the City is prioritizing the operation of the arterial Smyth Road with the supplied timing plan. During both peak hours, split beyond one second can be reallocated from the eastbound through and westbound through phases to the northbound through and southbound through phases to better balance the operations along both corridors, to the extent that this effect is desirable. Notwithstanding desired operations, capacity issues can be mitigated during both peak hours through signal timing adjustments.

2.2.8 Collision Analysis

Collision data have been acquired from the City of Ottawa open data website (data.ottawa.ca) for five years prior to the commencement of this TIA for the surrounding study area road network. Table 3 summarizes the collision types and conditions in the study area, Figure 11 illustrates the area collisions, and Table 4 summarizes the total collisions for each of the locations analyzed. Collision data are included in Appendix D.

Table 3: Study Area Collision Summary, 2018-2022

		Number	%
Total Collisions		57	100%
Classification	Fatality	0	0%
	Non-Fatal Injury	12	21%
	Property Damage Only	45	79%
Initial Impact Type	Approaching	1	2%
	Angle	4	7%
	Rear end	21	37%
	Sideswipe	3	5%
	Turning Movement	26	46%
	SMV Other	2	4%
Road Surface Condition	Dry	38	67%
	Wet	8	14%
	Loose Snow	2	4%
	Slush	2	4%
	Packed Snow	3	5%
	Ice	4	7%
Pedestrian Involved		1	2%
Cyclists Involved		0	0%

Figure 11: Study Area Collision Records

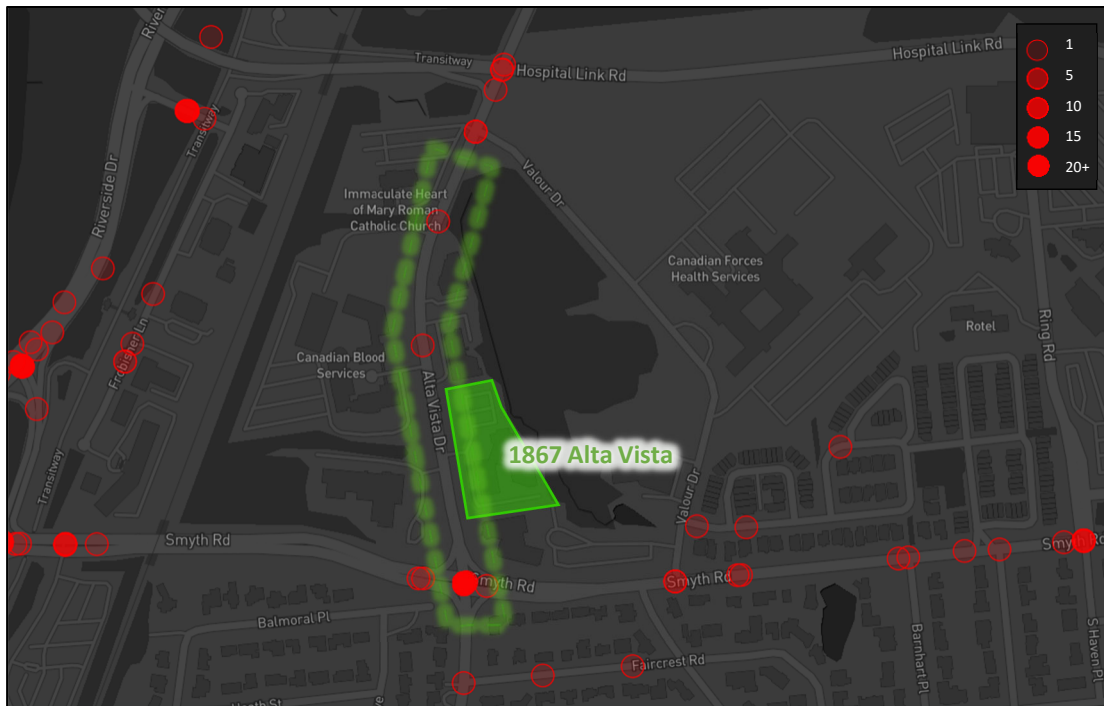


Table 4: Summary of Collision Locations, 2018-2022

	Number	%
Intersections / Segments	57	100%
Alta Vista Dr at Smyth Rd	54	95%
Alta Vista Dr between Smyth Rd & Valour Dr	3	5%

Within the study area, the intersection of Alta Vista Drive at Smyth Road is noted to have experienced more than an average of two collisions per year. Table 5 summarizes the collision types and conditions for this intersection.

Table 5: Alta Vista Drive at Smyth Road Collision Summary

		Number	%
Total Collisions		54	100%
Classification	Fatality	0	0%
	Non-Fatal Injury	11	20%
	Property Damage Only	43	80%
Initial Impact Type	Angle	4	7%
	Rear end	20	37%
	Sideswipe	3	6%
	Turning Movement	26	48%
	SMV Other	1	2%
Road Surface Condition	Dry	36	67%
	Wet	8	15%
	Loose Snow	2	4%
	Slush	2	4%
	Packed Snow	2	4%
	Ice	4	7%
Pedestrian Involved		1	2%
Cyclists Involved		0	0%

The Smyth Road at Alta Vista Drive intersection had a total of 54 collisions during the 2018-2022 time period, with 43 involving property damage only and the remaining 11 having non-fatal injuries. The collision types are most represented by turning movement with 26 collisions, followed by rear end with 20, angle with four, sideswipe with three, and SMV (other) with one. Reviewing the trends in the available detailed collision data and applying professional judgment to draw inferences from them, turning movement collisions are more associated with eastbound and westbound left-turning vehicles in conflict with the conflicting eastbound and westbound through movements than the corresponding movements on the northbound and southbound approaches. Given the congestion, drivers may be pushing gaps in the opposing through traffic, which may be conceptually supported by these collisions clustering around peak hours, and by the statistic that of 20 out of 26 of these collisions involved property damage only.

It is noted that Smyth Road has both horizontal and vertical curvature in the vicinity of the intersection. While the geometric elements of the intersection and roadway cannot feasibly be mitigated, the City may wish to consider whether fully protected eastbound and westbound left-turn phases are desirable to mitigate this observed collision type. This treatment could be operationally supported with all movements able to achieve a v/c of 1.00 or less with signal timing adjustments considering the existing volumes, however queueing impacts of this phasing may include spillback beyond auxiliary lane storage lengths and periodic blockages of the adjacent through lane on the approaches. Ultimately, it is recommended that the City monitor this intersection through its road safety programs or via review of future traffic studies to determine the persistence of this existing trend to help inform its desired mitigation options, if any, for these conditions based on the findings of future City review.

Rear end collisions are typically associated with congested conditions. Weather conditions are not considered to affect collisions at this location.

One pedestrian collision involving a non-fatal injury was recorded on Thursday, November 11, 2021 at 7:56 in the morning in clear, dry, daylight conditions where a southbound left-turning driver was in conflict with a pedestrian. It is expected that the pedestrian was on the east crossing and that the collision happened during the permitted left turn phase. Based on congestion on the northbound through movement during the AM peak hour, it is possible that this collision was a result of a driver pushing a gap in the oncoming traffic stream when a pedestrian was crossing. The crosswalk already includes ladder markings, and the skew of the intersection provides a clearer sightline to the pedestrian crossing from the southbound left turn than at a typical, orthogonal intersection. Ultimately, a single event could not denote a pattern, and thus no normative statements can be made from this collision. Therefore, given the crossing conditions are adequate, no mitigations are recommended. No further review is required for collisions at this intersection.

2.3 Planned Conditions

2.3.1 Changes to the Area Transportation Network

2.3.1.1 *Transportation Master Plan (2025)*

The recently approved Transportation Master Plan includes a Capital Infrastructure Plan identifying transportation investments to support the forecasted growth and strategic connectivity and livability targets for the City. It also identifies committed projects, and a subset of priority projects that are expected to be implemented by 2046 based on current affordability assumptions. Area projects anticipated to impact travel in the study area that are included within the Capital Infrastructure Plan are:

- Active Transportation Network
 - Pedestrian Projects with Prioritization
 - Billings Avenue Sidewalk
 - Dale Park Pathway
 - Cycling Projects with Prioritization
 - Smyth and Rideau River Eastern Pathway Connection
- Transit Network
 - Priority Network
 - Transit Priority Corridors along:
 - Alta Vista Drive
 - Smyth Road
 - Hospital Link Road
 - Transportation and Infrastructure Corridor along Riverside Drive
 - Needs-Based Network
 - (No additional projects within the study area)
- Road Network
 - Priority Network
 - (No projects within the study area)
 - Needs-Based Network
 - Alta Vista Transportation Corridor


2.3.1.2 *Smyth Road Cycling Safety Improvements*

The Smyth Road Cycling Safety Improvements project is planned for implementation and proposes improvements southwest of the study area, including:

- Modifications to the Pleasant Park and Riverside Drive Intersection
- Modifications to the south end of Frobisher Lane (connection from on-road to off-road)
- Modifications to the south side of Pleasant Park Road at Rodney Crescent
- Modifications to improve connectivity on the west side of Rodney Crescent at the MUP connection
- Signalized Pedestrian Crossing (PXO) at Lynda Lane and Billings Avenue
- Pavement markings and signage to identify cycling route along Pleasant Park (Riverside Drive to Rodney Crescent), Rodney Crescent (Pleasant Park Road to Billings Avenue), Billings Avenue (Rodney Crescent to Lynda Lane), Lynda Lane Park MUP (Lynda Lane to Portage Avenue) and Portage Avenue (Lynda Lane Park MUP to Dauphin Road)

The proposed changes west of the study area are illustrated in Figure 12.

Figure 12: Smyth Road Cycling Safety Improvements Project

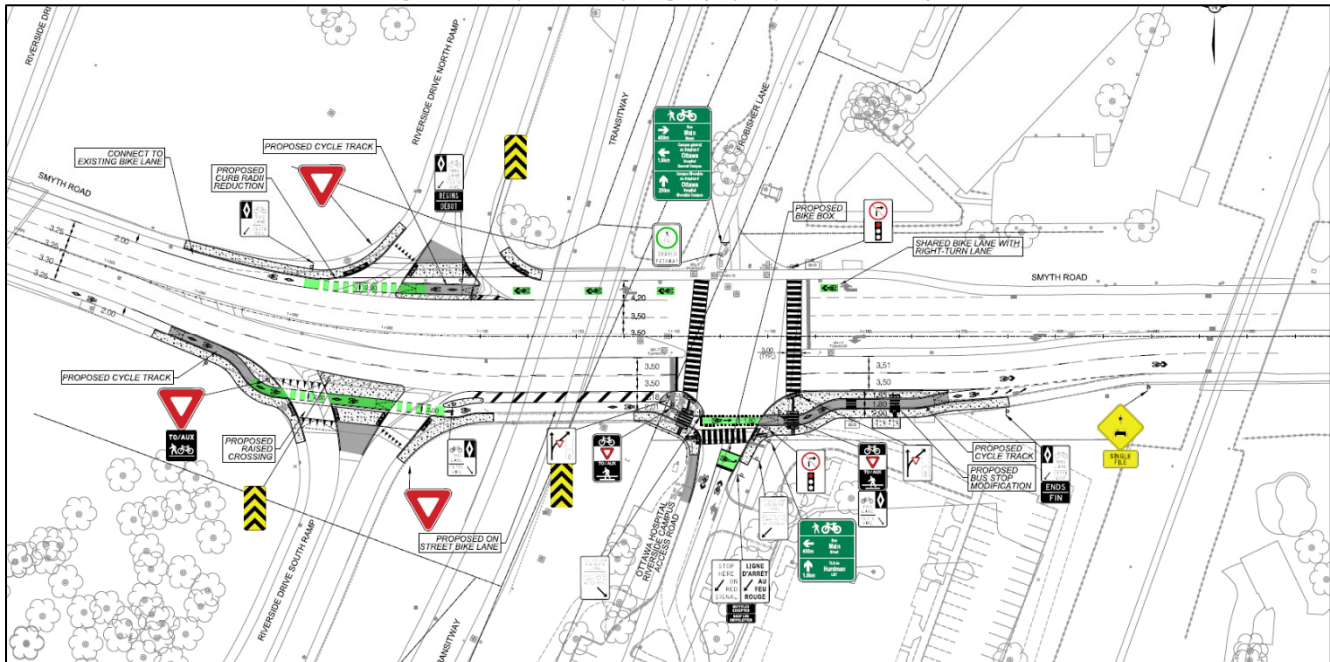

2.3.2 Other Study Area Developments

1919 Riverside Drive

The subject site is currently occupied by The Ottawa Hospital Riverside Campus' surface parking lots. The development concept proposes the replacement of these parking facilities with a continuing care facility comprising an eight-storey building with 256 long-term care beds and a 15-storey building with 270 retirement dwelling units, each structure connected by a town square building. The access configuration is noted to remove the existing link between its two signalized access intersections. The long-term care home is to be built-out in the first phase and the retirement home and town square connection to be built-out in the second phase, initially anticipated by 2026, although the first phase is presently still under construction. A total of 49 new AM and 68 new PM peak hour two-way vehicle trips are projected as a result of the proposed development.

Children's Hospital of Eastern Ontario (CHEO) Parking Garage

A parking garage will be constructed as a part of the Phase 1 1Door4Care (1D4C) hospital expansion located at 401 Smyth Road. The proposed parking garage is to be located on the northeast corner of the Ring Road (E-W) and Emergency Access Road Intersection which is currently occupied by a surface parking lot. The new parking garage is anticipated to replace existing surface parking lots and house 1,083 parking spaces in total. The existing demand for CHEO staff parking passes, and room within the new garage to accommodate them before the occupation of the new 1D4C building, was forecast to generate a total of 101 two-way new vehicle trips in both weekday AM and PM peak hours. The parking garage was built out in 2025.

3 Study Area and Time Periods

3.1 Study Area

The study area will include the intersection of Alta Vista Drive at Smyth Road. The intersection of Alta Vista Drive at Hospital Link Road is greater than 400 metres from the site centroid and therefore will not be included within the study.

The boundary road will be Alta Vista Drive and TRANS Screenline SL54 is along Hospital Link Road north of the study area and will not be analyzed as part of this study.

3.2 Time Periods

As the proposed development is composed entirely of residential units, the AM and PM peak hours will be examined.

3.3 Horizon Years

The anticipated build-out year is 2028. As a result, the full build-out plus five years horizon year is 2033.

4 Development-Generated Travel Demand

4.1 Mode Shares

Examining the mode shares recommended in the TRANS Trip Generation Manual (2020) for the subject district, derived from the most recent National Capital Region Origin-Destination survey (OD Survey), the existing average district mode shares by land use for Alta Vista have been summarized in Table 6.

Table 6: TRANS Trip Generation Manual Recommended Mode Shares – Alta Vista

Travel Mode	Multi-Unit (High-Rise)	
	AM	PM
Auto Driver	38%	45%
Auto Passenger	12%	16%
Transit	41%	28%
Cycling	2%	2%
Walking	7%	9%
Total	100%	100%

4.2 Trip Generation

This TIA has been prepared using the vehicle and person trip rates for the residential dwellings using the TRANS Trip Generation Manual (2020). Table 7 summarizes the person trip rates for the proposed residential land use for each peak period.

Table 7: Trip Generation Person Trip Rates by Peak Period

Land Use	Land Use Code	Peak Period	Person Trip Rates
Multi-Unit High-Rise	221 & 222 (TRANS)	AM	0.80
		PM	0.90

Using the above person trip rates, the total person trip generation has been estimated. Table 8 summarizes the total person trip generation for the residential land use.

Table 8: Person Trip Generation by Peak Period

Land Use	Units	AM Peak Period			PM Peak Period		
		In	Out	Total	In	Out	Total
Multi-Unit High-Rise	329	82	181	263	172	124	296

Using the above mode share targets and the person trip rates, the person trips by mode have been projected. Trip generation by peak hour has been forecasted using the prescribed peak period conversion factors presented in the TRANS Trip Generation Manual (2020) for the residential development. Table 9 summarizes the residential trip generation by mode and peak hour.

Table 9: Trip Generation by Mode

Travel Mode		AM Peak Hour				PM Peak Hour			
		Mode Share	In	Out	Total	Mode Share	In	Out	Total
Multi-Unit (High-Rise)	Auto Driver	38%	14	34	48	45%	33	26	59
	Auto Passenger	12%	5	11	15	16%	12	9	21
	Transit	41%	18	41	59	28%	22	17	39
	Cycling	2%	1	2	3	2%	2	1	3
	Walking	7%	3	7	10	9%	8	6	14
	Total	100%	41	95	135	100%	77	59	136

As shown above, a total of 48 AM and 59 PM new peak hour two-way vehicle trips are projected as a result of the proposed development.

4.3 Trip Distribution

To understand the travel patterns of the subject development, the OD Survey has been reviewed to determine the travel for the residential development, and these patterns were applied based on the build-out of Alta Vista. Table 10 below summarizes the distributions.

Table 10: OD Survey Distribution – Alta Vista

To/From	% of Trips
North	20%
South	25%
East	25%
West	30%
Total	100%


4.4 Trip Assignment

Using the distribution outlined above, turning movement splits, and access to major transportation infrastructure, the trips generated by the site have been assigned to the study area road network. Table 11 summarizes the proportional assignment to the study area roadways, and Figure 13 illustrates the new site generated volumes.

Table 11: Trip Assignment

To/From	Via
North	10% Alta Vista Dr (N), 10% Smyth Rd (W)
South	15% Smyth Rd (W), 10% Alta Vista Dr (S)
East	10% Alta Vista Dr (N), 15% Smyth Rd (E)
West	15% Smyth Rd (W), 15% Alta Vista Dr (N)
Total	100%

Figure 13: New Site Generation Auto Volumes

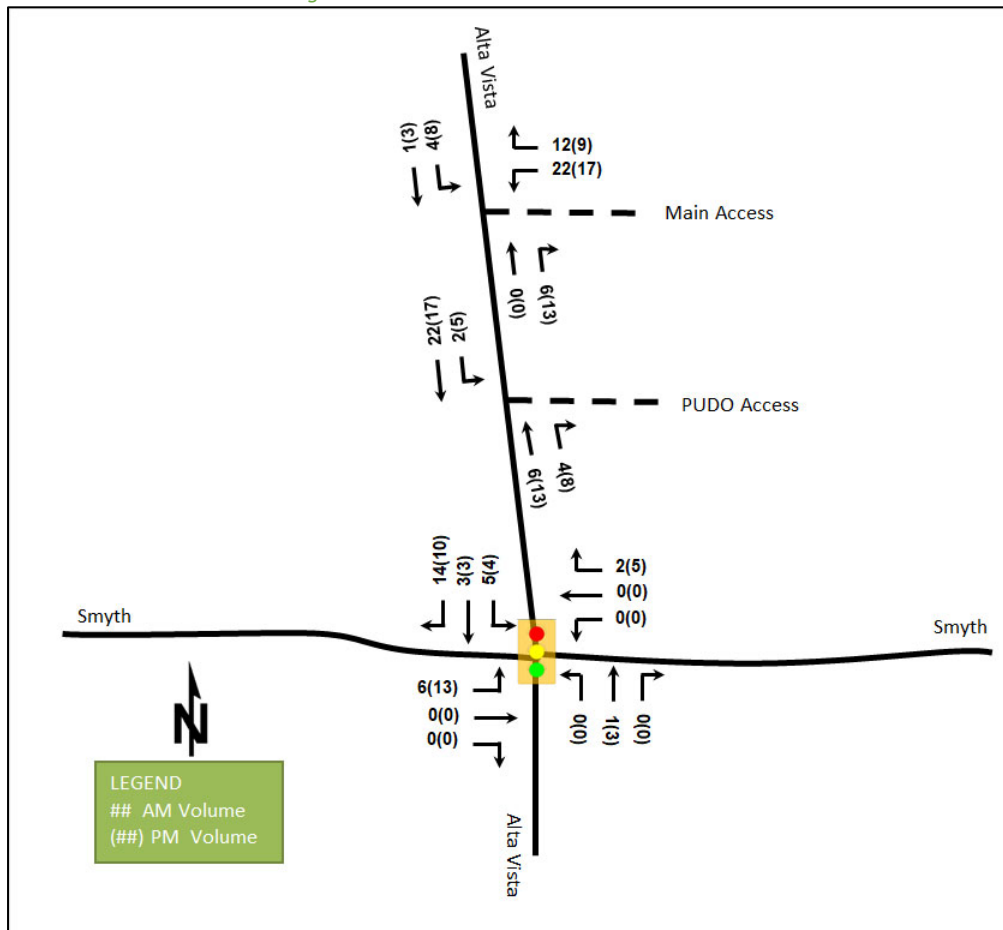

5 Exemption Review

Table 12 summarizes the exemptions for this TIA.

Table 12: Exemption Review

Module	Element	Explanation	Exempt/Required
Site Design and TDM			
Development Design	4.1.2 Circulation and Access	Only required for site plan and zoning by-law applications	Required
	4.1.3 New Street Networks	Only required for plans of subdivision	Exempt
Parking	4.2.1 Parking Supply	Only required for site plan and zoning by-law applications	Required
Boundary Street Design		All applications	Required
Transportation Demand Management	All Elements	Only required when the development generates more than 60 person-trips	Required
Network Impact			
Background Network Travel Demand	All Elements	Only required when one or more other Network Impact Modules are triggered when the	Exempt

Module	Element	Explanation	Exempt/Required
		development generates more than 75 auto or transit trips	
Demand Rationalization		Only required when one or more other Network Impact Modules when the development generates more than 75 auto trips	Exempt
Neighbourhood Traffic Calming	4.6.1 Adjacent Neighbourhoods	If the development meets all of the following criteria along the route(s) site generated traffic is expected to utilize between an arterial road and the site's access: 1. Access to Collector or Local; 2. "Significant sensitive land use presence" exists, where there is at least two of the following adjacent to the subject street segment: • School (within 250m walking distance); • Park; • Retirement / Older Adult Facility (i.e. long-term care and retirement homes); • Licenced Child Care Centre; • Community Centre; or • 50%, or greater, of adjacent property along the route(s) is occupied by residential lands and a minimum of 10 occupied residential units are present on the route. 3. Application is for Zoning By-Law Amendment or Draft Plan of Subdivision; 4. At least 75 site-generated auto trips; 5. Site Trip Infiltration is expected. Site traffic will increase peak hour vehicle volumes along the route by 50% or more.	Exempt
Transit	4.7.1 Transit Route Capacity	Only required when the development generates more than 75 transit trips	Exempt
	4.7.2 Transit Priority Requirements	Only required when the development generates more than 75 auto trips	Exempt
Network Concept		Only required when proposed development generates more than 200 person-trips during the peak hour in excess of equivalent volume permitted by established zoning	Exempt
Intersection Design	4.4.1-2/4.9.1 Intersection Control	Only required when the development generates more than 75 auto trips	Exempt
	4.4.3/4.9.2 Intersection Design	Only required when the development generates more than 75 auto trips	Exempt – Access Intersection Design Required

6 Development Design

6.1 Design for Sustainable Modes

The proposed development is a residential building with vehicle and bicycle parking located below grade. Hard surface connections are provided between the building entrances and the pedestrian facilities and bus stop along the frontage.

The infrastructure TDM Checklist is provided in Appendix E. Bus stops serving the local area routes at the intersection of Alta Vista Drive at Smyth Road are within a 400-metre walk of the site entrances, and Smyth Station is within a 950-metre walk of the main site entrance. No changes to the existing bus stop along the frontage are proposed.

6.2 Circulation and Access

Vehicular access is provided via a two-way driveway on the north side of the site, which provides access to the ramp to the parking levels, and a one-way (inbound) access to the south, which provides access to a drop-off loop which outlets onto the two-way aisle.

The one-way drive aisle is 3.6 metres wide, and short-term stopping spaces are provided within a 2.8-metre-wide layby on the south side of the one-way loop. The inbound only access' throat is to be designated a fire lane, with the firetruck entering in a forward manner and reversing out. Garbage collection will take place on-site. Move-ins and move-outs will be accommodated on site with a moving room at the north of the building. Turning templates are provided in Appendix F.

7 Parking

7.1 Parking Supply

The site provides 350 bicycle parking spaces on the first parking level below grade, and 216 vehicle parking spaces, including 186 spaces for residents and 30 spaces for visitors, across two parking levels below grade.

From the Zoning By-Law, as the site is within Area B on Schedule 1A, the minimum vehicle parking provision is 165 spaces for residents and 60 spaces for visitors, for a total of 225 vehicle spaces. The minimum Zoning By-Law bicycle parking provision is 165 bicycle spaces.

The site bicycle parking provision and minimum resident parking provision meet the minimum quantities from the Zoning By-Law. The visitor parking is 30 spaces below the minimum quantity from the Zoning By-Law. While this is nominally half of the required value, it is noted that this would be the quantity were the site located in Area X, Y, or Z on Zoning Schedule 1A. This target is supported by the proximity to rapid transit, being a 950 metre walk from the entrance to Smyth Station. Therefore, the proposed visitor vehicle parking rate is recommended to be approved.

8 Boundary Street Design

Table 13 summarizes the MMLOS analysis for the boundary street of Alta Vista Drive. The existing and future conditions for the street will be the same and are considered in one row. The boundary street analysis is based on the policy area of within 600 m of a rapid transit station. The MMLOS worksheets has been provided in Appendix G.

Table 13: Boundary Street MMLOS Analysis

Segment	Pedestrian LOS		Bicycle LOS		Transit LOS		Public Realm LOS	
	PLOS	Target	BLOS	Target	TLOS	Target	PRLOS	Target
Alta Vista Drive	C	A	C	A	B	C	B	B

Alta Vista Drive does not meet the pedestrian and cycling MMLOS targets.

Pedestrian LOS is limited by the primarily by the vehicle volumes on the curb lane, however the posted speed limit of 50 km/h, and the distances between crossings on Alta Vista Drive further reduce scores beyond the base conditions of sidewalk width and separation from the vehicle lane otherwise being considered adequate.

Bicycle LOS is limited by the on-road facility, and to meet targets, a cycletrack would be required.

No changes to the public right-of-way along the site frontage are recommended. The existing sidewalk is appropriate to be retained given it meets City width requirements and cannot meet targets given other configurations, especially in the presence of mature trees within the boulevard. The bicycle lane is appropriate to be retained along the frontage, continuous with the facility north and south of the site.

9 Transportation Demand Management

9.1 Context for TDM

The mode shares used within the TIA represent the typical district mode shares. Overall, the modal shares are likely to be achieved and TDM measures should be provided to support transit uptake given the proximity to Symth Station.

The total bedroom count within the development is 432, across 73 bachelors, 163 one-bedroom units, 77 two-bedroom units, and 13 three-bedroom units. No age restrictions are noted for site users.

9.2 Need and Opportunity

The subject site has been assumed to rely predominantly on auto and transit travel, and those assumptions have been carried through the analysis. Given the low auto trip generation, negligible impacts are anticipated from a failure to meet target mode shares.

9.3 TDM Program

The “suite of post occupancy TDM measures” has been summarized in the TDM checklists for the residential land uses. The checklists are provided in Appendix E. The key TDM measures recommended include:

- Display local area maps with walking and cycling routes, and transit route information and schedules at major entrances
- Provide a multimodal travel option information package to new residents
- Inclusion of a 1-month Presto card for first time new townhome purchase and apartment rental, with a set time frame for this offer (e.g. 6-months) from the initial opening of the site
- Unbundle parking cost from purchase or rental costs

10 Intersection Design

10.1 Access Intersection Control

The southern site access is inbound only and the northern site access is proposed as having minor stop control on the access approach.

10.2 Intersection Design

The site is proposed as having two access onto Alta Vista Drive, the northern site access being two-way and permitting full movements, and a southern site access being one-way permitting all inbound movements. Relevant design criteria for the proposed accesses are detailed below and discussed in relation to relevant by-laws and design guidance.

10.2.1 Private Approach By-Law Provisions

10.2.1.1 *Number of Private Approaches*

The site is to be accessed by one two-way access and one one-way access. Given the site frontage is approximately 143 metres, the site is permitted one (1) two-way private approach in addition to either a second two-way private approach, or two (2) one-way private approaches. Therefore, the site is in compliance with this provision and could provide one additional one-way private approach. As such, the site is considered to be limiting access onto Alta Vista, which is a Crosstown Bikeway.

10.2.1.2 *Location and Spacing of Private Approaches*

The accesses are spaced approximately 63 metres apart, and the southern access is approximately 110 metres from the nearest intersecting street, Smyth Road. The northern access is approximately eight metres from the northern property line, and the southern access is approximately 60 metres from the south property line.

Given Alta Vista Drive is a major collector road and the site is proposed as including 216 parking spaces, the site accesses are required to be spaced 45 metres apart and 45 metres from the nearest intersecting street. Additionally, private approaches are required to be 3.0 metres from the adjacent property line. Therefore, the site is in compliance with these provisions from the Private Approach By-Law.

10.2.1.3 *Width of Private Approaches*

The northern private approach is 6.7-metres-wide, and the curb radii are approximately 3.25 metres on the north side of the access and approximately 5.0 metres on the south side of the access. The southern private approach is 6.0-metres-wide to permit a fire lane, and the radii are approximately 5.25 on the north side and 4.75 metres on the south side of the access.

The resulting widths of the northern access are 6.9 metres at the street (right-of-way) line and 12.7 metres at the curb line, and of the southern access are 6.0 metres at the street (right-of-way) line and 9.1 metres at the curb line.

The Private Approach By-Law states that no two-way access shall exceed 9.0 metres at the street line and at the curb line, and that no one-way access shall exceed 7.5 metres at the street line and at the curb line. The application at the curb line is not consistent with typical applications of the minimum aisle widths combined with curb radii permitting garbage truck access and considering the application of SC 7.1. The accesses are in compliance with these maximum widths at the street line however, and these access width and radius values are recommended to be approved.

10.2.2 TAC Suggested Design Criteria

10.2.2.1 *Access Corner Clearance*

The southern access is approximately 125 metres from the Smyth Road roadway.

Per the Geometric Design Guide for Canadian Roads (TAC, 2017), the suggested minimum corner clearance on the undivided departure of Alta Vista Drive's intersection with Smyth Road is 55 metres, given the collector road designation of Alta Vista Drive. Therefore, the proposed offset meets this suggested minimum value.

10.2.2.2 Access Throat Length

At the main site access, the site provides approximately 8.1 metres of clear throat from the point of tangency of the curb return to the first point of conflict on-site of the intersecting one-way drive aisle. Beyond this point, the next point of conflict along the access is the garage ramp is a further 20.7 metres into the site. Additionally of note, an additional 2.5 metres of space is provided between the back of the sidewalk along Alta Vista Drive and the point of tangency of the curb return.

According to the TAC manual, the suggested minimum clear throat for accesses onto collector roads to apartment complexes of over 200 units is 25 metres.

It is noted that the first point of conflict is the aisle's intersection with the one-way drop-off loop outlet. This conflict is proposed as being controlled with priority given to the two-way garage access aisle. Therefore, this nominal point of conflict is not anticipated to be associated with blockages of the aisle, and therefore, the available throat would exceed this suggested minimum value. However, in the case that a blockage were to occur, space for one vehicle in the access throat would be available. Based on having multiple accesses permitting inbound movements, the averaged arrival rate based on the forecasted peak hour vehicle volumes of one vehicle every three to six minutes. Given this arrival rate and the rarity of the blockage of the free flow aisle from the outlet of the drop-off loop, this throat is considered adequate and is recommended to be approved.

At the one-way drop-off loop access, the site provides approximately 9.2 metres of clear throat from the point of tangency of the curb return to the first point of conflict on-site of the first parking space within the layby. Based on the multiple accesses, and the averaged arrival rate based on the forecasted peak hour vehicle volumes of one vehicle every four-and-a-half to ten minutes, this throat length, permitting a single vehicle to queue off the roadway is considered adequate and this condition is recommended to be approved.

10.2.3 Recommended Design Elements

The site accesses are proposed are recommended to conform to City Standard SC7.1 with a continuous sidewalk through the access with depressed curb radii tying into the roadway curbs on tangent.

11 Summary of Improvements Indicated and Modifications Options

The following summarizes the analysis and results presented in this TIA report:

Proposed Site and Screening

- The proposed site includes a nine-storey residential building comprising 329 dwelling units
- Site access is proposed via a two-way full-movement access on the north side of the site and a one-way inbound access to a drop-off loop central to the parcel
- The development is anticipated to be completed as a single phase by 2028

TIA Screening and Exemptions

- The TIA Screening form indicated a full TIA was required due to trip generation, location, and safety triggers
- The exemption review for the TIA indicated that the following modules and elements were not required: new street networks, background network travel demand, demand rationalization, neighbourhood traffic calming review, transit review, network concept review, network intersection control review or network intersection design review

Existing Conditions

- Smyth Road is an arterial road, and Alta Vista Drive is a collector road in the study area
- Sidewalks/MUPS are generally provided on both sides of the study area roadways, and on-street bike lanes on both sides of the roadway on Alta Vista Drive
- The high volumes roadways have produced a high number of collisions at the study area intersections, primarily at the Alta Vista Dr at Smyth Rd intersection where the collisions are predominantly rear end collisions which may be influenced by congestion and turning movement which may be influenced by congestion on the eastbound and westbound approaches coupled with intersection geometry, where it is recommended the City evaluate whether fully protected left turns would be beneficial on these approaches
- Capacity issues are noted on the northbound through movement during AM peak hour, however these can be mitigated through signal timing adjustments

Planned Conditions

- Alta Vista Drive, Smyth Road, and Hospital Link Road are transit priority corridors in the TMP priority transit network.
- Planned active transportation improvements in the area include pedestrian and cycling projects with prioritization in the surrounding neighbourhoods, along with the Smyth Road Cycling Safety Improvements project

Development Generated Travel Demand

- The proposed development is forecasted produce 135 two-way people trips during the AM peak hour and 136 two-way people trips during the PM peak hour
- Of the forecasted people trips, 48 two-way trips will be vehicle trips during the AM peak hour and 59 two-way trips will be vehicle trips during the PM peak hour based on a 38%-45% auto modal share target
- Of the forecasted trips, 20% are anticipated to travel north, 30 % to the west, and 25% to both the east and south

Development Design

- The bike and auto parking areas are to be located in parking levels below grade
- Pedestrian connections will be made from the building entrances to the sidewalk on Alta Vista Drive providing access to the wider pedestrian network and the bus stop along the site frontage
- The two-way driveway on the north side of the site provides access to the ramp to the parking levels, and the one-way (inbound) access to the south provides access to a drop-off loop which outlets onto the two-way aisle
- A fire route is to be designated on the throat of the inbound only access, and garbage collection and the moving vehicles will be accommodated on-site

Parking

- The site will have 216 vehicle parking spaces along with 350 bicycle parking spaces
- Bicycle parking and resident vehicle parking meeting Zoning By-law minimums
- The visitor vehicle parking is 30 below Zoning By-Law minimums for the given location within the City, however a reduction to the required value of 30 spaces in nearby areas of the City is supported by the proximity to rapid transit and no area impacts are anticipated from this theoretical deficit

Boundary Street Design

- The boundary streets will not meet pedestrian MMLOS targets, due to vehicle volumes on the curb lane and distances between crossings along Alta Vista Drive and auto volumes and/or posted speed limits
- The boundary streets will not meet bicycle MMLOS targets, due to the cycling facility being located on-road
- Due to the issues limiting the ability to meet the MMLOS targets, the consistency with the continuous facilities along Alta Vista Drive, and the presence of mature street trees, no improvements to the public right-of-way along the site frontage are recommended as part of this study

TDM

- Supportive TDM measures to be included within the proposed development should include:
 - Display local area maps with walking and cycling routes, and transit route information and schedules at major entrances
 - Provide a multimodal travel option information package to new residents
 - Inclusion of a 1-month Presto card for first time new townhome purchase and apartment rental, with a set time frame for this offer (e.g. 6-months) from the initial opening of the site
 - Unbundle parking cost from purchase or rental costs

Intersection Design

- The site accesses generally meet the Private Approach By-Law provisions, limiting the access onto the Alta Vista Crosstown Bikeway, and generally meets the suggested minimum design values from TAC
- The throat lengths are considered to be adequate given the expected traffic as well as the priority of the drive aisle at the main access, and based on the expected traffic at the one-way access
- The site accesses are proposed are recommended to conform to City Standard SC7.1 with a continuous sidewalk through the access with depressed curb radii tying into the roadway curbs on tangent

12 Conclusion

It is recommended that, from a transportation perspective, the proposed development applications proceed.

Prepared By:

John Kingsley, BEng
Transportation Engineering-Intern

Reviewed By:



Christopher Gordon, P.Eng.
Senior Transportation Engineer

Appendix A

TIA Screening Form and PM Certification Form

City of Ottawa 2023 Revisions to 2017 TIA Guidelines
Step 1 - Screening Form

Date: 26-Aug-25
Project Number: 2025-050
Project Reference: 1867 Alta Vista

1.1 Description of Proposed Development	
Municipal Address	1867 Alta Vista Drive
Description of Location	1.21 ha parcel on east side of Alta Vista Dr, approximately 50 m north of Smyth Rd
Land Use Classification	Business Park Industrial
Development Size	Two mid-rise buildings comprising 383 Dwelling Units
Accesses	One full-moves access on Alta Vista Dr
Phase of Development	Single
Buildout Year	2028
TIA Requirement	Full TIA Required

1.2 Trip Generation Trigger	
Land Use Type	Multi-Family (High-Rise)
Development Size	383 Units
Trip Generation Trigger	Yes

1.3 Location Triggers	
Does the development propose a new driveway to a boundary street that is designated as part of the Transit Priority Network, Rapid Transit network or Cross-Town Bikeways?	Yes
Is the development in a Hub, a Protected Major Transit Station Area (PMTSA), or a Design Priority Area (DPA)?	No
Location Trigger	Yes

1.4. Safety Triggers	
Are posted speed limits on a boundary street 80 km/hr or greater?	No
Are there any horizontal/vertical curvatures on a boundary street limits sight lines at a proposed driveway?	No
Is the proposed driveway within the area of influence of an adjacent traffic signal or roundabout (i.e. within 300 m of intersection in rural conditions, or within 150 m of intersection in urban/ suburban conditions)?	Yes
Is the proposed driveway within auxiliary lanes of an intersection?	Yes
Does the proposed driveway make use of an existing median break that serves an existing site?	No
Is there is a documented history of traffic operations or safety concerns on the boundary streets within 500 m of the development?	No
Does the development include a drive-thru facility?	No
Safety Trigger	Yes



Certification Form for TIA Study PM

TIA Plan Reports

On April 14, 2022, the Province's Bill 109 received Royal Assent providing legislative direction to implement the More Homes for Everyone Act, 2022 aiming to increase the supply of a range of housing options to make housing more affordable. Revisions have been made to the TIA guidelines to comply with Bill 109 and streamline the process for applicants and staff.

Individuals submitting TIA reports will be responsible for all aspects of development-related transportation assessment and reporting, and undertaking such work, in accordance and compliance with the City of Ottawa's Official Plan, the Transportation Master Plan and the Transportation Impact Assessment (2017) Guidelines.

By submitting the attached TIA report (and any associated documents) and signing this document, the individual acknowledges that they meet the four criteria listed below.

CERTIFICATION



I have reviewed and have a sound understanding of the objectives, needs and requirements of the City of Ottawa's Official Plan, Transportation Master Plan and the Transportation Impact Assessment (2017) Guidelines; (Update effective July 2023)



I have a sound knowledge of industry standard practice with respect to the preparation of transportation impact assessment reports, including multi modal level of service review;



I have substantial experience (more than 5 years) in undertaking and delivering transportation impact studies (analysis, reporting and geometric design) with strong background knowledge in transportation planning, engineering or traffic operations; and



I am either a licensed or registered¹ professional in good standing, whose field of expertise



is either transportation engineering



or transportation planning.

¹ License of registration body that oversees the profession is required to have a code of conduct and ethics guidelines that will ensure appropriate conduct and representation for transportation planning and/or transportation engineering works.

Dated at Ottawa this 17 day of August, 20 23.
(City)

Name : Andrew Harte

Professional title: Senior Transportation Engineer / Vice-President Ottawa



Signature of individual certifier that s/he/they meet the above criteria

Office Contact Information (Please Print)
Address: <u>6 Plaza Court</u>
City / Postal Code: <u>Ottawa, K2H 7W1</u>
Telephone / Extension: <u>613-697-3797</u>
Email Address: <u>andrew.harte@cghtransportation.com</u>

Stamp



Revision Date: June 2023

Appendix B

Turning Movement Counts



Transportation Services - Traffic Services

Turning Movement Count - Study Results

ALTA VISTA DR @ SMYTH RD


Survey Date: Wednesday, October 02, 2024

WO No: 42262

Start Time: 07:00

Device: Miovision

Full Study Diagram

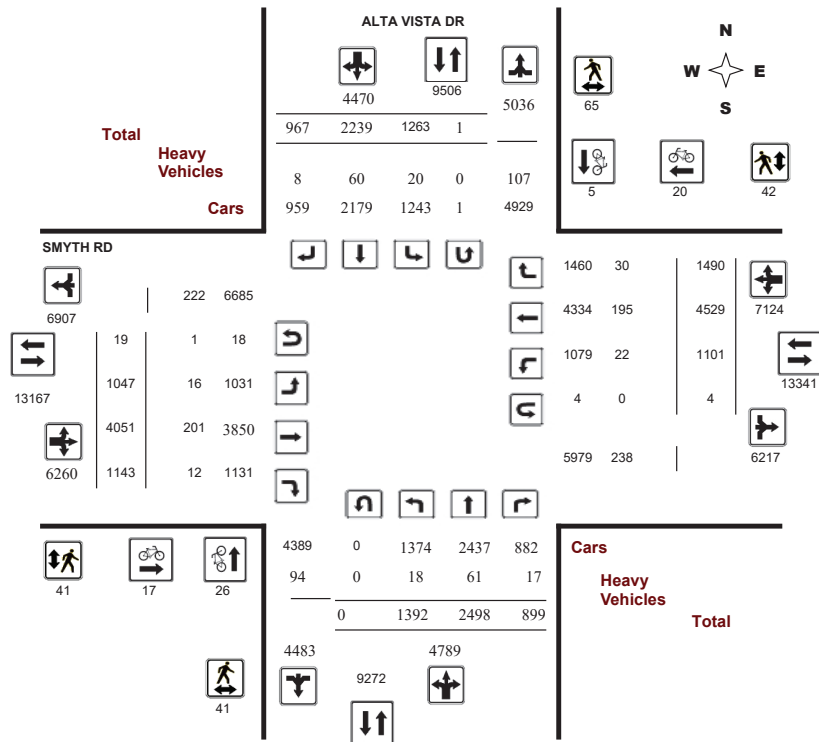

Transportation Services - Traffic Services

Turning Movement Count - Study Results

ALTA VISTA DR @ SMYTH RD


Survey Date: Wednesday, October 02, 2024

WO No: 42262

Start Time: 07:00

Device: Miovision

Full Study Peak Hour Diagram

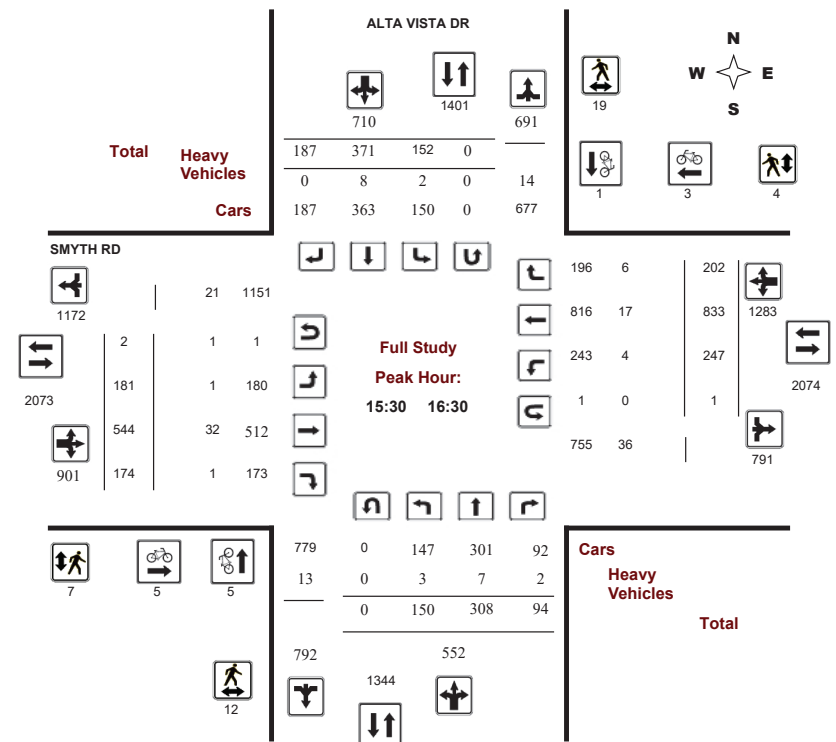



Transportation Services - Traffic Services

Turning Movement Count - Study Results

ALTA VISTA DR @ SMYTH RD

Survey Date: Wednesday, October 02, 2024

WO No: 42262

Start Time: 07:00

Device: Miovision

Full Study Summary (8 HR Standard)

Survey Date: Wednesday, October 02, 2024

Total Observed U-Turns

AADT Factor

Northbound: 0 Southbound: 1
Eastbound: 19 Westbound: 4

ALTA VISTA DR										SMYTH RD									
Northbound					Southbound					Eastbound					Westbound				
Period	LT	ST	RT	NB TOT	LT	ST	RT	SB TOT	STR TOT	LT	ST	RT	EB TOT	LT	ST	RT	WB TOT	STR TOT	Grand Total
07:00 08:00	232	258	162	652	154	154	79	387	1039	90	677	61	828	77	612	146	835	1663	2702
08:00 09:00	262	423	147	832	211	269	148	628	1460	179	591	141	911	101	586	231	918	1829	3289
09:00 10:00	195	347	111	653	158	217	94	469	1122	126	541	106	773	114	473	173	760	1533	2655
11:30 12:30	149	237	90	476	130	270	78	478	954	98	415	135	648	109	437	187	733	1381	2335
12:30 13:30	107	286	112	505	162	265	108	535	1040	97	412	155	664	108	389	165	662	1326	2366
15:00 16:00	131	324	121	576	155	370	179	704	1280	143	462	168	773	242	785	216	1243	2016	3296
16:00 17:00	146	352	75	573	148	355	160	663	1236	202	582	206	990	198	720	211	1129	2119	3355
17:00 18:00	170	271	81	522	145	339	121	605	1127	112	371	171	654	152	527	161	840	1494	2621
Sub Total	1392	2498	899	4789	1263	2239	967	4469	9258	1047	4051	1143	6241	1101	4529	1490	7120	13361	22619
U Turns	0				1				1	19				4				23	24
Total	1392	2498	899	4789	1263	2239	967	4470	9259	1047	4051	1143	6260	1101	4529	1490	7124	13384	22643
EQ 12Hr	1935	3472	1250	6657	1756	3112	1344	6213	12870	1455	5631	1589	8701	1530	6295	2071	9902	18604	31474
Note: These values are calculated by multiplying the totals by the appropriate expansion factor.										1.39									
AVG 12Hr	1742	3125	1125	5991	1580	3669	1585	5592	11583	1310	5068	1430	7831	1377	5666	1864	8912	16744	28327
Note: These volumes are calculated by multiplying the Equivalent 12 hr. totals by the AADT factor.										.90									
AVG 24Hr	2282	4094	1474	7848	2070	4806	2076	7326	15174	1716	6639	1873	10259	1804	7422	2442	11675	21935	37108
Note: These volumes are calculated by multiplying the Average Daily 12 hr. totals by 12 to 24 expansion factor.										1.31									
Note: U-Turns provided for approach totals. Refer to 'U-Turn' Report for specific breakdown.																			



Transportation Services - Traffic Services

Turning Movement Count - Study Results

ALTA VISTA DR @ SMYTH RD

Survey Date: Wednesday, October 02, 2024

WO No: 42262

Start Time: 07:00

Device: Miovision

Full Study 15 Minute Increments

ALTA VISTA DR										SMYTH RD									
Northbound					Southbound					Eastbound					Westbound				
Time Period	LT	ST	RT	N TOT	LT	ST	RT	S TOT	STR TOT	LT	ST	RT	E TOT	LT	ST	RT	W TOT	STR TOT	Grand Total
07:00 07:15	36	39	38	113	33	31	16	80	314	14	163	12	189	8	108	17	133	314	515
07:15 07:30	47	49	43	139	35	28	18	81	386	27	171	10	209	22	156	30	208	386	637
07:30 07:45	66	70	30	166	32	50	12	94	482	23	144	16	183	16	193	47	256	482	699
17:45 18:00	47	62	22	131	33	105	25	163	601	32	75	43	150	36	127	29	192	601	636
07:45 08:00	83	100	51	234	54	45	33	132	643	26	199	23	248	31	155	52	238	643	852
08:00 08:15	88	107	25	220	44	60	33	137	661	37	130	32	200	21	142	47	210	661	767
08:15 08:30	70	104	39	213	51	60	40	151	682	44	159	43	246	23	159	44	226	682	836
08:30 08:45	50	107	26	183	56	83	45	184	748	49	139	41	229	26	163	75	264	748	860
08:45 09:00	54	105	57	216	60	66	30	156	713	49	163	25	239	31	122	65	218	713	829
09:00 09:15	52	106	33	191	44	56	35	135	655	51	164	22	237	31	120	63	215	655	778
09:15 09:30	51	105	25	181	46	63	26	135	630	29	122	34	186	29	125	54	208	630	710
09:30 09:45	55	72	32	159	28	41	17	86	464	28	137	21	187	28	107	29	164	464	596
09:45 10:00	37	64	21	122	40	57	16	113	456	18	118	29	166	26	121	27	174	456	575
11:30 11:45	35	63	20	118	20	64	18	102	489	28	100	33	162	35	97	46	178	489	560
11:45 12:00	34	63	30	127	44	61	23	128	506	21	106	31	158	29	109	46	184	506	597
12:00 12:15	41	53	15	109	40	76	21	137	509	25	90	38	153	16	92	55	163	509	562
12:15 12:30	39	58	25	122	26	69	16	112	488	24	119	33	177	29	139	40	208	488	619
12:30 12:45	37	84	26	147	56	70	30	156	581	22	104	34	161	25	106	43	174	581	638
12:45 13:00	18	58	36	112	34	72	28	134	516	28	122	44	196	23	105	45	173	516	615
13:15 13:30	28	69	29	126	31	66	20	117	508	24	114	39	179	32	93	35	160	508	582
15:00 15:15	37	87	28	152	38	69	48	155	656	32	109	46	187	52	207	63	322	656	816
15:15 15:30	30	91	40	161	39	106	42	187	753	34	116	45	195	60	161	69	292	753	835
15:30 15:45	33	81	32	146	39	98	44	181	684	32	106	43	181	67	227	36	330	684	838
15:45 16:00	31	65	21	117	39	97	45	181	650	45	131	34	210	63	190	48	302	650	810
16:00 16:15	38	83	22	143	33	85	52	170	700	53	128	55	238	67	222	44	333	700	884
16:15 16:30	48	79	19	146	41	91	46	178	711	51	179	42	272	50	194	74	318	711	914
16:30 16:45	37	104	21	162	40	85	36	161	705	60	124	49	234	46	154	38	238	705	795
16:45 17:00	23	86	13	122	34	94	26	154	644	38	151	60	249	35	150	55	240	644	765
17:00 17:15	39	73	22	134	40	98	38	176	624	29	117	33	179	36	159	45	240	624	729
17:15 17:30	44	74	20	138	42	68	32	142	585	25	92	46	164	42	136	50	228	585	672
17:30 17:45	40	62	17	119	30	68	26	124	523	26	87	49	162	38	105	37	180	523	585
13:00 13:15	24	75	21	120	41	57	30	128	511	23	72	38	134	28	85	42	155	511	537
Total:	1392	2498	899	4789	1263	2239	967	4470	18778	1047	4051	1143	6260	1101	4529	1490	7124	18778	22,643

Note: U-Turns are included in Totals.



Transportation Services - Traffic Services

Turning Movement Count - Study Results

ALTA VISTA DR @ SMYTH RD

Survey Date: Wednesday, October 02, 2024

WO No: 42262

Start Time: 07:00

Device: Miovision

Full Study Cyclist Volume

ALTA VISTA DR				SMYTH RD			
Time Period	Northbound	Southbound	Street Total	Eastbound	Westbound	Street Total	Grand Total
07:00 07:15	1	0	1	2	0	2	3
07:15 07:30	1	0	1	1	0	1	2
07:30 07:45	2	0	2	0	1	1	3
07:45 08:00	0	1	1	0	3	3	4
07:45 08:00	0	0	0	1	1	2	2
08:00 08:15	5	0	5	0	1	1	6
08:15 08:30	0	0	0	0	1	1	1
08:30 08:45	1	0	1	0	0	0	1
08:45 09:00	0	0	0	0	0	0	0
09:00 09:15	1	0	1	0	0	0	1
09:15 09:30	3	0	3	0	2	2	5
09:30 09:45	1	0	1	1	0	1	2
09:45 10:00	0	1	1	0	0	0	1
11:30 11:45	0	0	0	0	0	0	0
11:45 12:00	0	0	0	0	0	0	0
12:00 12:15	0	0	0	1	0	1	1
12:15 12:30	1	0	1	0	1	1	2
12:30 12:45	1	0	1	0	1	1	2
12:45 13:00	0	0	0	0	0	0	0
13:15 13:30	0	0	0	2	0	2	2
15:00 15:15	0	0	0	0	0	0	0
15:15 15:30	0	0	0	0	0	0	0
15:30 15:45	0	0	0	1	0	1	1
15:45 16:00	1	0	1	2	0	2	3
16:00 16:15	3	0	3	1	2	3	6
16:15 16:30	1	1	2	1	1	2	4
16:30 16:45	0	0	0	0	2	2	2
16:45 17:00	1	1	2	0	0	0	2
17:00 17:15	0	1	1	2	2	4	5
17:15 17:30	1	0	1	0	0	0	1
17:30 17:45	1	0	1	0	2	2	3
13:00 13:15	1	0	1	2	0	2	3
Total	26	5	31	17	20	37	68



Transportation Services - Traffic Services

Turning Movement Count - Study Results

ALTA VISTA DR @ SMYTH RD

Survey Date: Wednesday, October 02, 2024

WO No: 42262

Start Time: 07:00

Device: Miovision

Full Study Pedestrian Volume

ALTA VISTA DR				SMYTH RD			
Time Period	NB Approach (E or W Crossing)	SB Approach (E or W Crossing)	Total	EB Approach (N or S Crossing)	WB Approach (N or S Crossing)	Total	Grand Total
07:00 07:15	1	2	3	1	3	4	7
07:15 07:30	4	1	5	1	0	1	6
07:30 07:45	0	4	4	1	0	1	5
07:45 08:00	2	0	2	0	0	0	2
07:45 08:00	0	2	2	1	2	3	5
08:00 08:15	0	1	1	5	10	15	16
08:15 08:30	0	4	4	3	0	3	7
08:30 08:45	3	4	7	3	2	5	12
08:45 09:00	0	1	1	1	0	1	2
09:00 09:15	2	0	2	0	4	4	6
09:15 09:30	1	0	1	0	1	1	2
09:30 09:45	0	0	0	2	1	3	3
09:45 10:00	1	0	1	0	0	0	1
11:30 11:45	2	0	2	1	1	2	4
11:45 12:00	0	1	1	0	0	0	1
12:00 12:15	0	2	2	3	2	5	7
12:15 12:30	1	3	4	1	1	2	6
12:30 12:45	2	0	2	0	1	1	3
12:45 13:00	3	0	3	2	2	4	7
13:15 13:30	1	2	3	1	1	2	5
15:00 15:15	1	3	4	0	3	3	7
15:15 15:30	2	0	2	0	0	0	2
15:30 15:45	3	1	4	0	0	0	4
15:45 16:00	5	8	13	2	3	5	18
16:00 16:15	2	3	5	2	0	2	7
16:15 16:30	2	7	9	3	1	4	13
16:30 16:45	0	2	2	4	0	4	6
16:45 17:00	1	3	4	3	0	3	7
17:00 17:15	0	6	6	0	2	2	8
17:15 17:30	0	3	3	1	1	2	5
17:30 17:45	1	1	2	0	1	1	3
13:00 13:15	1	1	2	0	0	0	2
Total	41	65	106	41	42	83	189

Turning Movement Count - Study Results

ALTA VISTA DR @ SMYTH RD

Survey Date: Wednesday, October 02, 2024

WO No: 42262

Start Time: 07:00

Device: Miovision

Full Study Heavy Vehicles

ALTA VISTA DR										SMYTH RD										
Northbound					Southbound					Eastbound					Westbound					Grand Total
Time Period	LT	ST	RT	N TOT	LT	ST	RT	S TOT	STR TOT	LT	ST	RT	E TOT	LT	ST	RT	W TOT	STR TOT		
07:00	07:15	0	3	1	5	0	1	0	4	9	0	10	0	22	0	12	0	23	45	27
07:15	07:30	0	1	0	4	1	1	0	4	8	0	8	0	19	2	11	1	23	42	25
07:30	07:45	0	2	0	4	0	2	0	5	9	0	3	0	8	0	5	1	9	17	13
17:45	18:00	0	0	0	2	0	2	0	2	4	0	0	0	2	0	2	0	2	4	4
07:45	08:00	0	0	0	1	1	1	0	4	5	0	5	0	9	0	4	2	12	21	13
08:00	08:15	3	1	0	9	1	3	2	7	16	0	5	1	14	1	3	0	10	24	20
08:15	08:30	1	1	1	5	0	2	1	6	11	2	3	0	14	0	7	0	11	25	18
08:30	08:45	1	2	0	6	1	2	1	6	12	0	6	1	32	0	23	0	30	62	37
08:45	09:00	1	2	5	11	0	2	0	7	18	1	8	0	18	1	8	2	24	42	30
09:00	09:15	1	5	3	13	2	2	0	17	30	3	8	1	15	1	2	5	21	36	33
09:15	09:30	1	6	0	12	1	2	0	10	22	0	4	1	10	2	4	1	12	22	22
09:30	09:45	2	1	0	7	1	3	0	5	12	0	6	1	13	0	4	0	11	24	18
09:45	10:00	0	3	0	7	2	3	0	9	16	0	7	0	19	1	12	1	23	42	29
11:30	11:45	0	3	0	7	0	1	0	7	14	1	5	2	13	1	5	2	13	26	20
11:45	12:00	0	1	1	4	0	1	1	3	7	0	7	1	18	0	10	1	19	37	22
12:00	12:15	1	1	0	6	1	3	0	5	11	0	4	0	10	1	5	0	11	21	16
12:15	12:30	1	3	0	5	0	1	0	5	10	1	9	0	16	0	5	0	14	30	20
12:30	12:45	0	2	0	7	0	3	1	6	13	0	5	0	14	2	8	0	15	29	21
12:45	13:00	0	2	1	6	1	3	0	6	12	0	11	0	18	0	7	0	20	38	25
13:15	13:30	0	3	0	6	1	2	0	7	13	1	4	1	13	0	7	0	12	25	19
15:00	15:15	1	1	1	4	0	1	2	7	11	1	8	0	18	0	6	2	17	35	23
15:15	15:30	0	2	1	8	1	2	0	9	17	1	11	1	15	2	2	3	20	35	26
15:30	15:45	0	3	1	7	1	2	0	7	14	0	10	1	15	0	4	1	17	32	23
15:45	16:00	0	0	1	7	0	3	0	3	10	0	9	0	15	3	6	0	19	34	22
16:00	16:15	1	2	0	5	0	2	0	7	12	0	3	0	8	0	2	3	8	16	14
16:15	16:30	2	2	0	6	1	1	0	7	13	1	10	0	18	1	5	2	19	37	25
16:30	16:45	0	0	1	4	0	1	0	3	7	1	8	0	14	2	5	1	17	31	19
16:45	17:00	0	3	0	4	0	1	0	4	8	0	7	0	11	0	4	0	11	22	15
17:00	17:15	2	0	0	4	1	2	0	4	8	1	7	0	13	0	3	0	11	24	16
17:15	17:30	0	1	0	2	2	1	0	5	7	1	5	0	8	0	2	0	9	17	12
17:30	17:45	0	2	0	7	0	4	0	7	14	0	1	0	6	1	5	1	8	14	14
13:00	13:15	0	3	0	5	1	0	1	7	12	1	4	1	14	1	7	1	14	28	20
Total: None	18	61	17	190	20	60	8	195	385	16	201	12	452	22	195	30	485	937	661	

Turning Movement Count - Study Results

ALTA VISTA DR @ SMYTH RD

Survey Date: Wednesday, October 02, 2024

WO No: 42262

Start Time: 07:00

Device: Miovision

Full Study 15 Minute U-Turn Total

		ALTA VISTA DR		SMYTH RD		
Time Period		Northbound U-Turn Total	Southbound U-Turn Total	Eastbound U-Turn Total	Westbound U-Turn Total	Total
07:00	07:15	0	0	0	0	0
07:15	07:30	0	0	1	0	1
07:30	07:45	0	0	0	0	0
17:45	18:00	0	0	0	0	0
07:45	08:00	0	0	0	0	0
08:00	08:15	0	0	1	0	1
08:15	08:30	0	0	0	0	0
08:30	08:45	0	0	0	0	0
08:45	09:00	0	0	2	0	2
09:00	09:15	0	0	0	1	1
09:15	09:30	0	0	1	0	1
09:30	09:45	0	0	1	0	1
09:45	10:00	0	0	1	0	1
11:30	11:45	0	0	1	0	1
11:45	12:00	0	0	0	0	0
12:00	12:15	0	0	0	0	0
12:15	12:30	0	1	1	0	2
12:30	12:45	0	0	1	0	1
12:45	13:00	0	0	2	0	2
13:15	13:30	0	0	2	0	2
15:00	15:15	0	0	0	0	0
15:15	15:30	0	0	0	2	2
15:30	15:45	0	0	0	0	0
15:45	16:00	0	0	0	1	1
16:00	16:15	0	0	2	0	2
16:15	16:30	0	0	0	0	0
16:30	16:45	0	0	1	0	1
16:45	17:00	0	0	0	0	0
17:00	17:15	0	0	0	0	0
17:15	17:30	0	0	1	0	1
17:30	17:45	0	0	0	0	0
13:00	13:15	0	0	1	0	1
Total		0	1	19	4	24



Transportation Services - Traffic Services

Turning Movement Count - Study Results

ALTA VISTA DR @ SMYTH RD


Survey Date: Wednesday, October 02, 2024

WO No: 42262

Start Time: 07:00

Device: Miovision

AM Period Diagram

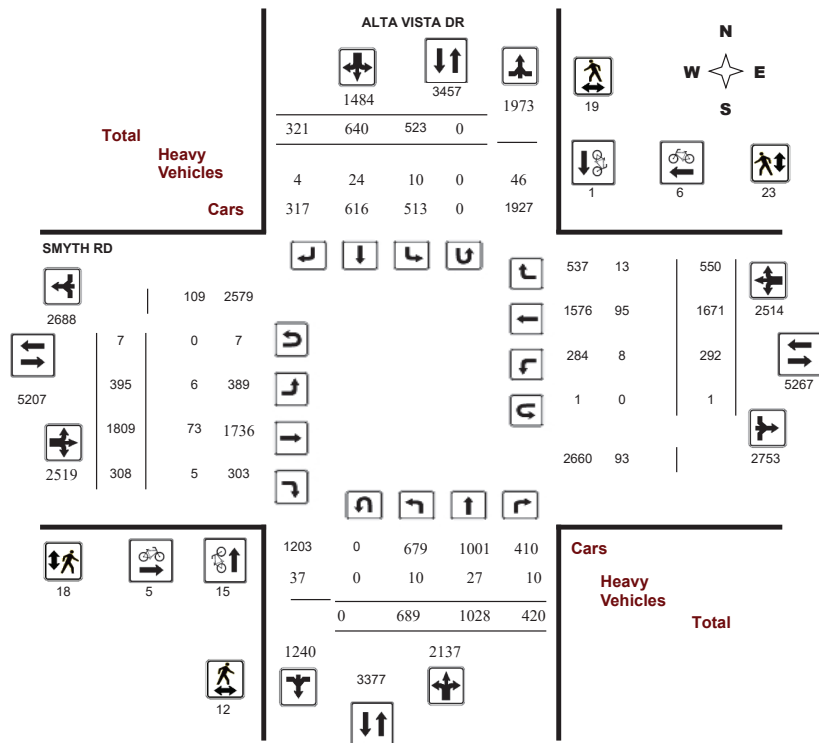

Transportation Services - Traffic Services

Turning Movement Count - Study Results

ALTA VISTA DR @ SMYTH RD


Survey Date: Wednesday, October 02, 2024

WO No: 42262

Start Time: 07:00

Device: Miovision

AM Period Peak Hour Diagram

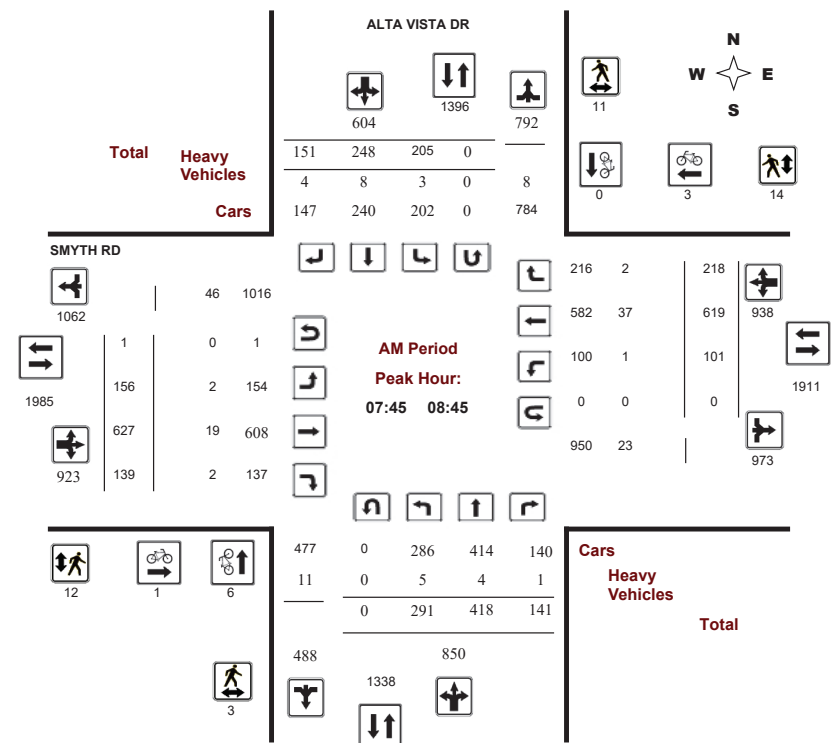



Transportation Services - Traffic Services

Turning Movement Count - Study Results

ALTA VISTA DR @ SMYTH RD

Survey Date: Wednesday, October 02, 2024

WO No: 42262

Start Time: 07:00

Device: Miovision

AM Period Summary (8 HR Standard)

Survey Date: Wednesday, October 02, 2024

Total Observed U-Turns

AADT Factor

Northbound: 0 Southbound: 0
Eastbound: 7 Westbound: 1

ALTA VISTA DR										SMYTH RD												
Northbound					Southbound					Eastbound					Westbound					WB TOT	STR TOT	Grand Total
Period	LT	ST	RT	NB TOT	LT	ST	RT	SB TOT	STR TOT	LT	ST	RT	EB TOT	LT	ST	RT						
07:00 08:00	232	258	162	652	154	154	79	387	1039	90	677	61	828	77	612	146	835	1663	2702			
08:00 09:00	262	423	147	832	211	269	148	628	1460	179	591	141	911	101	586	231	918	1829	3289			
09:00 10:00	195	347	111	653	158	217	94	469	1122	126	541	106	773	114	473	173	760	1533	2655			
Sub Total	689	1028	420	2137	523	640	321	1484	3621	395	1809	308	2512	292	1671	550	2513	5025	8646			
U Turns				0				0	0				7				1	8	8			
Total	689	1028	420	2137	523	640	321	1484	3621	395	1809	308	2519	292	1671	550	2514	5033	8654			
EQ 12Hr	958	1429	584	2970	727	890	446	2063	5033	549	2515	428	3501	406	2323	764	3494	6996	12029			
Note: These values are calculated by multiplying the totals by the appropriate expansion factor.														1.39								
AVG 12Hr	862	1286	526	2673	654	1049	526	1857	4530	494	2264	385	3151	365	2091	688	3145	6296	10826			
Note: These volumes are calculated by multiplying the Equivalent 12 hr. totals by the AADT factor.														.90								
AVG 24Hr	1129	1685	689	3502	857	1374	689	2433	5934	647	2966	504	4128	478	2739	901	4120	8248	14182			
Note: These volumes are calculated by multiplying the Average Daily 12 hr. totals by 12 to 24 expansion factor.														1.31								



Transportation Services - Traffic Services

Turning Movement Count - Study Results

ALTA VISTA DR @ SMYTH RD

Survey Date: Wednesday, October 02, 2024

WO No: 42262

Start Time: 07:00

Device: Miovision

AM Period 15 Minute Increments

ALTA VISTA DR										SMYTH RD												
Northbound					Southbound					Eastbound					Westbound					W TOT	STR TOT	Grand Total
Time Period	LT	ST	RT	N TOT	LT	ST	RT	S TOT	STR TOT	LT	ST	RT	E TOT	LT	ST	RT						
07:00	07:15	36	39	38	113	33	31	16	80	314	14	163	12	189	8	108	17	133	314	515		
07:15	07:30	47	49	43	139	35	28	18	81	386	27	171	10	209	22	156	30	208	386	637		
07:30	07:45	66	70	30	166	32	50	12	94	482	23	144	16	183	16	193	47	256	482	699		
09:45	10:00	37	64	21	122	40	57	16	113	456	18	118	29	166	26	121	27	174	456	575		
07:45	08:00	83	100	51	234	54	45	33	132	643	26	199	23	248	31	155	52	238	643	852		
08:00	08:15	88	107	25	220	44	60	33	137	661	37	130	32	200	21	142	47	210	661	767		
08:15	08:30	70	104	39	213	51	60	40	151	682	44	159	43	246	23	159	44	226	682	836		
08:30	08:45	50	107	26	183	56	83	45	184	748	49	139	41	229	26	163	75	264	748	860		
08:45	09:00	54	105	57	216	60	66	30	156	713	49	163	25	239	31	122	65	218	713	829		
09:00	09:15	52	106	33	191	44	56	35	135	655	51	164	22	237	31	120	63	215	655	778		
09:15	09:30	51	105	25	181	46	63	26	135	630	29	122	34	186	29	125	54	208	630	710		
09:30	09:45	55	72	32	159	28	41	17	86	464	28	137	21	187	28	107	29	164	464	596		
Total:		689	1028	420	2137	523	640	321	1484	6834	395	1809	308	2519	292	1671	550	2514	6834	8,654		

Note: U-Turns are included in Totals.



Transportation Services - Traffic Services

Turning Movement Count - Study Results

ALTA VISTA DR @ SMYTH RD

Survey Date: Wednesday, October 02, 2024

WO No: 42262

Start Time: 07:00

Device: Miovision

AM Period Cyclist Volume

		ALTA VISTA DR			SMYTH RD			Grand Total
Time Period		Northbound	Southbound	Street Total	Eastbound	Westbound	Street Total	
07:00	07:15	1	0	1	2	0	2	3
07:15	07:30	1	0	1	1	0	1	2
07:30	07:45	2	0	2	0	1	1	3
09:45	10:00	0	1	1	0	0	0	1
07:45	08:00	0	0	0	1	1	2	2
08:00	08:15	5	0	5	0	1	1	6
08:15	08:30	0	0	0	0	1	1	1
08:30	08:45	1	0	1	0	0	0	1
08:45	09:00	0	0	0	0	0	0	0
09:00	09:15	1	0	1	0	0	0	1
09:15	09:30	3	0	3	0	2	2	5
09:30	09:45	1	0	1	1	0	1	2
Total		15	1	16	5	6	11	27



Transportation Services - Traffic Services

Turning Movement Count - Study Results

ALTA VISTA DR @ SMYTH RD

Survey Date: Wednesday, October 02, 2024

WO No: 42262

Start Time: 07:00

Device: Miovision

AM Period Pedestrian Volume

		ALTA VISTA DR			SMYTH RD			Grand Total
Time Period		NB Approach (E or W Crossing)	SB Approach (E or W Crossing)	Total	EB Approach (N or S Crossing)	WB Approach (N or S Crossing)	Total	
07:00	07:15	1	2	3	1	3	4	7
07:15	07:30	4	1	5	1	0	1	6
07:30	07:45	0	4	4	1	0	1	5
09:45	10:00	1	0	1	0	0	0	1
07:45	08:00	0	2	2	1	2	3	5
08:00	08:15	0	1	1	5	10	15	16
08:15	08:30	0	4	4	3	0	3	7
08:30	08:45	3	4	7	3	2	5	12
08:45	09:00	0	1	1	1	0	1	2
09:00	09:15	2	0	2	0	4	4	6
09:15	09:30	1	0	1	0	1	1	2
09:30	09:45	0	0	0	2	1	3	3
Total		12	19	31	18	23	41	72



Transportation Services - Traffic Services

Turning Movement Count - Study Results

ALTA VISTA DR @ SMYTH RD

Survey Date: Wednesday, October 02, 2024

WO No: 42262

Start Time: 07:00

Device: Miovision

AM Period Heavy Vehicles

ALTA VISTA DR												SMYTH RD													
		Northbound				Southbound				Eastbound				Westbound											
Time Period		LT	ST	RT	N TOT	LT	ST	RT	S TOT	STR TOT	LT	ST	RT	E TOT	LT	ST	RT	W TOT	STR TOT	Grand Total					
07:00	07:15	0	3	1	5	0	1	0	4	9	0	10	0	22	0	12	0	23	45	27					
07:15	07:30	0	1	0	4	1	1	0	4	8	0	8	0	19	2	11	1	23	42	25					
07:30	07:45	0	2	0	4	0	2	0	5	9	0	3	0	8	0	5	1	9	17	13					
09:45	10:00	0	3	0	7	2	3	0	9	16	0	7	0	19	1	12	1	23	42	29					
07:45	08:00	0	0	0	1	1	1	0	4	5	0	5	0	9	0	4	2	12	21	13					
08:00	08:15	3	1	0	9	1	3	2	7	16	0	5	1	14	1	3	0	10	24	20					
08:15	08:30	1	1	1	5	0	2	1	6	11	2	3	0	14	0	7	0	11	25	18					
08:30	08:45	1	2	0	6	1	2	1	6	12	0	6	1	32	0	23	0	30	62	37					
08:45	09:00	1	2	5	11	0	2	0	7	18	1	8	0	18	1	8	2	24	42	30					
09:00	09:15	1	5	3	13	2	2	0	17	30	3	8	1	15	1	2	5	21	36	33					
09:15	09:30	1	6	0	12	1	2	0	10	22	0	4	1	10	2	4	1	12	22	22					
09:30	09:45	2	1	0	7	1	3	0	5	12	0	6	1	13	0	4	0	11	24	18					
Total:	None	10	27	10	84	10	24	4	84	168	6	73	5	193	8	95	13	209	402	285					



Transportation Services - Traffic Services

Turning Movement Count - Study Results

ALTA VISTA DR @ SMYTH RD

Survey Date: Wednesday, October 02, 2024

WO No: 42262

Start Time: 07:00

Device: Miovision

AM Period 15 Minute U-Turn Total

ALTA VISTA DR										SMYTH RD										Total
Time Period		Northbound		Southbound		Eastbound		Westbound												
		U-Turn Total		U-Turn Total		U-Turn Total		U-Turn Total												
07:00	07:15	0		0		0		0		0		0		0		0		0		
07:15	07:30	0		0		0		1		0		0		0		0		1		
07:30	07:45	0		0		0		0		0		0		0		0		0		
09:45	10:00	0		0		0		1		0		0		0		0		1		
07:45	08:00	0		0		0		0		0		0		0		0		0		
08:00	08:15	0		0		0		1		0		0		0		0		1		
08:15	08:30	0		0		0		0		0		0		0		0		0		
08:30	08:45	0		0		0		0		0		0		0		0		0		
08:45	09:00	0		0		0		2		0		0		0		0		2		
09:00	09:15	0		0		0		0		0		1		0		0		1		
09:15	09:30	0		0		0		1		0		0		0		0		1		
09:30	09:45	0		0		0		1		0		0		0		0		1		
Total		0		0		7		1		8										



Transportation Services - Traffic Services

Turning Movement Count - Study Results

ALTA VISTA DR @ SMYTH RD


Survey Date: Wednesday, October 02, 2024

WO No: 42262

Start Time: 07:00

Device: Miovision

MD Period Diagram

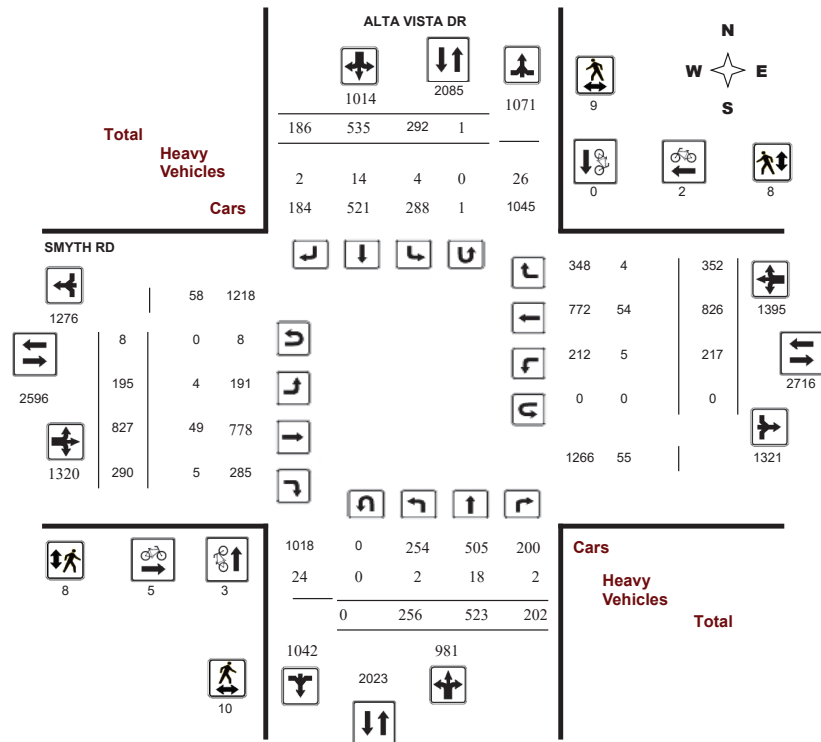

Transportation Services - Traffic Services

Turning Movement Count - Study Results

ALTA VISTA DR @ SMYTH RD


Survey Date: Wednesday, October 02, 2024

WO No: 42262

Start Time: 07:00

Device: Miovision

MD Period Peak Hour Diagram

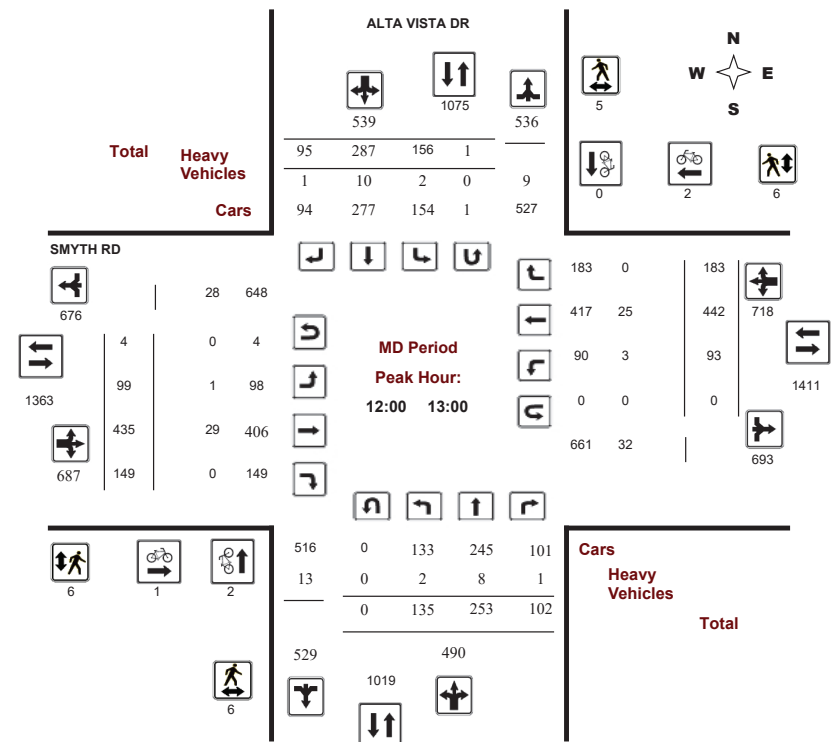



Transportation Services - Traffic Services

Turning Movement Count - Study Results

ALTA VISTA DR @ SMYTH RD

Survey Date: Wednesday, October 02, 2024

WO No: 42262

Start Time: 07:00

Device: Miovision

MD Period Summary (8 HR Standard)

Survey Date: Wednesday, October 02, 2024

Total Observed U-Turns

AADT Factor

Northbound: 0 Southbound: 1
Eastbound: 8 Westbound: 0

ALTA VISTA DR										SMYTH RD											
Northbound					Southbound					Eastbound					Westbound						
Period	LT	ST	RT	NB TOT	LT	ST	RT	SB TOT	STR TOT	LT	ST	RT	EB TOT	LT	ST	RT	WB TOT	STR TOT	Grand Total		
11:30 12:30	149	237	90	476	130	270	78	478	954	98	415	135	648	109	437	187	733	1381	2335		
12:30 13:30	107	286	112	505	162	265	108	535	1040	97	412	155	664	108	389	165	662	1326	2366		
Sub Total	256	523	202	981	292	535	186	1013	1994	195	827	290	1312	217	826	352	1395	2707	4701		
U Turns				0				1	1				8				0	8	9		
Total	256	523	202	981	292	535	186	1014	1995	195	827	290	1320	217	826	352	1395	2715	4710		
EQ 12Hr	356	727	281	1364	406	744	259	1409	2773	271	1150	403	1835	302	1148	489	1939	3774	6547		
Note: These values are calculated by multiplying the totals by the appropriate expansion factor.														1.39							
AVG 12Hr	320	654	253	1228	365	877	305	1268	2496	244	1035	363	1652	272	1033	440	1745	3397	5892		
Note: These volumes are calculated by multiplying the Equivalent 12 hr. totals by the AADT factor.														.90							
AVG 24Hr	419	857	331	1609	478	1149	400	1661	3270	320	1356	476	2164	356	1353	576	2286	4450	7719		
Note: These volumes are calculated by multiplying the Average Daily 12 hr. totals by 12 to 24 expansion factor.														1.31							
Note: U-Turns provided for approach totals. Refer to 'U-Turn' Report for specific breakdown.																					



Transportation Services - Traffic Services

Turning Movement Count - Study Results

ALTA VISTA DR @ SMYTH RD

Survey Date: Wednesday, October 02, 2024

WO No: 42262

Start Time: 07:00

Device: Miovision

MD Period 15 Minute Increments

ALTA VISTA DR										SMYTH RD											
Northbound					Southbound					Eastbound					Westbound						
Time Period	LT	ST	RT	N TOT	LT	ST	RT	S TOT	STR TOT	LT	ST	RT	E TOT	LT	ST	RT	W TOT	STR TOT	Grand Total		
11:30 11:45	35	63	20	118	20	64	18	102	489	28	100	33	162	35	97	46	178	489	560		
11:45 12:00	34	63	30	127	44	61	23	128	506	21	106	31	158	29	109	46	184	506	597		
12:00 12:15	41	53	15	109	40	76	21	137	509	25	90	38	153	16	92	55	163	509	562		
13:15 13:30	28	69	29	126	31	66	20	117	508	24	114	39	179	32	93	35	160	508	582		
12:15 12:30	39	58	25	122	26	69	16	112	488	24	119	33	177	29	139	40	208	488	619		
12:30 12:45	37	84	26	147	56	70	30	156	581	22	104	34	161	25	106	43	174	581	638		
12:45 13:00	18	58	36	112	34	72	28	134	516	28	122	44	196	23	105	45	173	516	615		
13:00 13:15	24	75	21	120	41	57	30	128	511	23	72	38	134	28	85	42	155	511	537		
Total:	256	523	202	981	292	535	186	1014	4108	195	827	290	1320	217	826	352	1395	4108	4,710		

Note: U-Turns are included in Totals.



Transportation Services - Traffic Services

Turning Movement Count - Study Results

ALTA VISTA DR @ SMYTH RD

Survey Date: Wednesday, October 02, 2024

WO No: 42262

Start Time: 07:00

Device: Miovision

MD Period Cyclist Volume

		ALTA VISTA DR			SMYTH RD			Grand Total
Time Period		Northbound	Southbound	Street Total	Eastbound	Westbound	Street Total	
11:30	11:45	0	0	0	0	0	0	0
11:45	12:00	0	0	0	0	0	0	0
12:00	12:15	0	0	0	1	0	1	1
13:15	13:30	0	0	0	2	0	2	2
12:15	12:30	1	0	1	0	1	1	2
12:30	12:45	1	0	1	0	1	1	2
12:45	13:00	0	0	0	0	0	0	0
13:00	13:15	1	0	1	2	0	2	3
Total		3	0	3	5	2	7	10



Transportation Services - Traffic Services

Turning Movement Count - Study Results

ALTA VISTA DR @ SMYTH RD

Survey Date: Wednesday, October 02, 2024

WO No: 42262

Start Time: 07:00

Device: Miovision

MD Period Pedestrian Volume

		ALTA VISTA DR			SMYTH RD			Grand Total
Time Period		NB Approach (E or W Crossing)	SB Approach (E or W Crossing)	Total	EB Approach (N or S Crossing)	WB Approach (N or S Crossing)	Total	
11:30	11:45	2	0	2	1	1	2	4
11:45	12:00	0	1	1	0	0	0	1
12:00	12:15	0	2	2	3	2	5	7
13:15	13:30	1	2	3	1	1	2	5
12:15	12:30	1	3	4	1	1	2	6
12:30	12:45	2	0	2	0	1	1	3
12:45	13:00	3	0	3	2	2	4	7
13:00	13:15	1	1	2	0	0	0	2
Total		10	9	19	8	8	16	35



Transportation Services - Traffic Services

Turning Movement Count - Study Results

ALTA VISTA DR @ SMYTH RD

Survey Date: Wednesday, October 02, 2024

WO No: 42262

Start Time: 07:00

Device: Miovision

MD Period Heavy Vehicles

ALTA VISTA DR														SMYTH RD													
Northbound							Southbound							Eastbound							Westbound						
Time Period	LT	ST	RT	N TOT	LT	ST	RT	S TOT	STR TOT	LT	ST	RT	E TOT	LT	ST	RT	W TOT	STR TOT	Grand Total								
11:30-11:45	0	3	0	7	0	1	0	7	14	1	5	2	13	1	5	2	13	26	20								
11:45-12:00	0	1	1	4	0	1	0	3	7	0	7	1	18	0	10	1	19	37	22								
12:00-12:15	1	1	0	6	1	3	0	5	11	0	4	0	10	1	5	0	11	21	16								
13:15-13:30	0	3	0	6	1	2	0	7	13	1	4	1	13	0	7	0	12	25	19								
12:15-12:30	1	3	0	5	0	1	0	5	10	1	9	0	16	0	5	0	14	30	20								
12:30-12:45	0	2	0	7	0	3	1	6	13	0	5	0	14	2	8	0	15	29	21								
12:45-13:00	0	2	1	6	1	3	0	6	12	0	11	0	18	0	7	0	20	38	25								
13:00-13:15	0	3	0	5	1	0	1	7	12	1	4	1	14	1	7	1	14	28	20								
Total: None	2	18	2	46	4	14	2	46	92	4	49	5	116	5	54	4	118	234	163								



Transportation Services - Traffic Services

Turning Movement Count - Study Results

ALTA VISTA DR @ SMYTH RD

Survey Date: Wednesday, October 02, 2024

WO No: 42262

Start Time: 07:00

Device: Miovision

MD Period 15 Minute U-Turn Total

ALTA VISTA DR										SMYTH RD				
Time Period		Northbound U-Turn Total	Southbound U-Turn Total	Eastbound U-Turn Total	Westbound U-Turn Total					Total				
11:30	11:45	0	0	1	0					1				
11:45	12:00	0	0	0	0					0				
12:00	12:15	0	0	0	0					0				
13:15	13:30	0	0	2	0					2				
12:15	12:30	0	1	1	0					2				
12:30	12:45	0	0	1	0					1				
12:45	13:00	0	0	2	0					2				
13:00	13:15	0	0	1	0					1				
Total		0	1	8	0					9				



Transportation Services - Traffic Services

Turning Movement Count - Study Results

ALTA VISTA DR @ SMYTH RD


Survey Date: Wednesday, October 02, 2024

WO No: 42262

Start Time: 07:00

Device: Miovision

PM Period Diagram

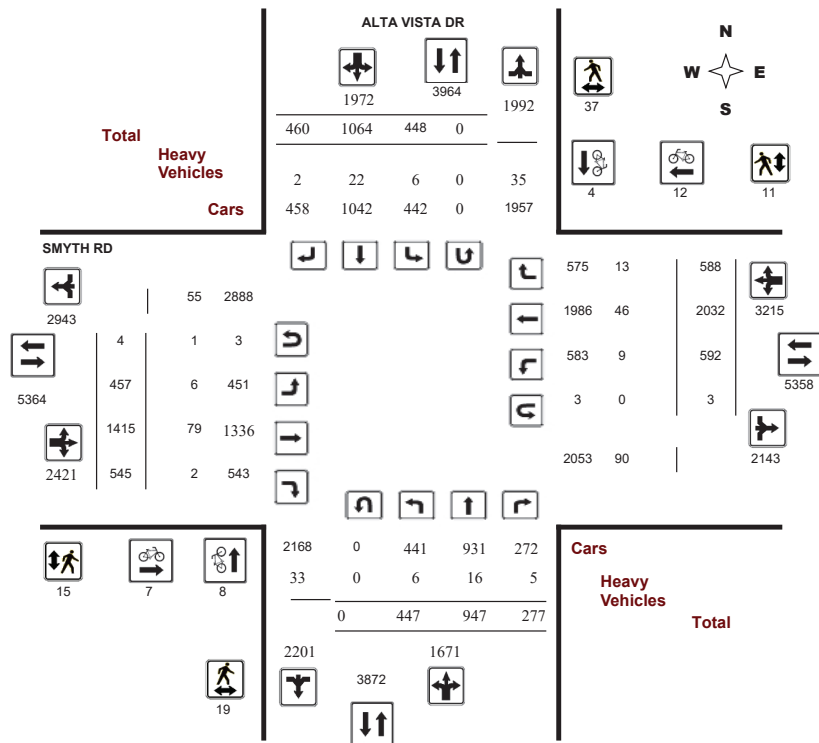

Transportation Services - Traffic Services

Turning Movement Count - Study Results

ALTA VISTA DR @ SMYTH RD


Survey Date: Wednesday, October 02, 2024

WO No: 42262

Start Time: 07:00

Device: Miovision

PM Period Peak Hour Diagram

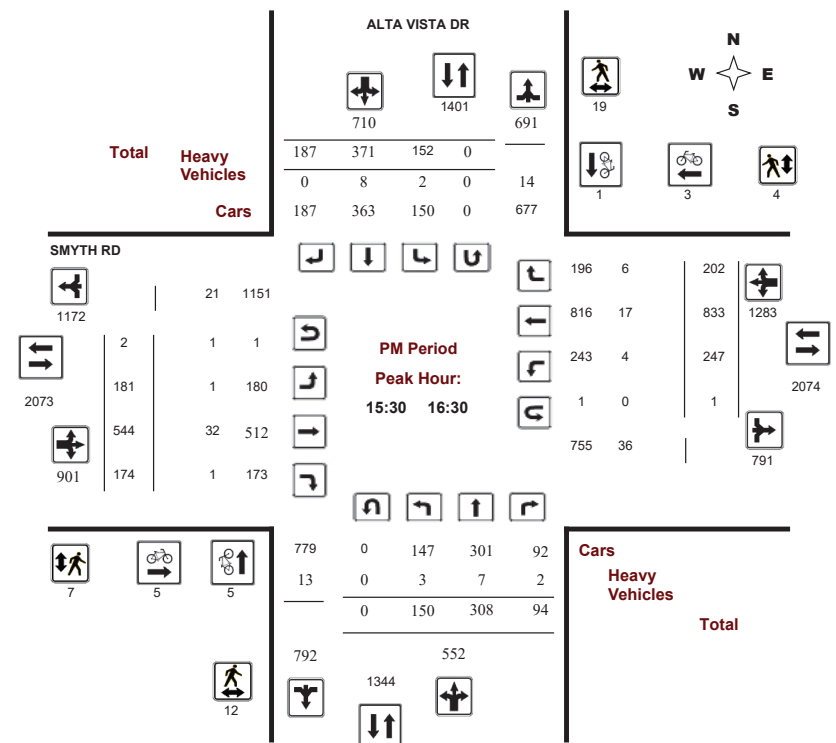



Transportation Services - Traffic Services

Turning Movement Count - Study Results

ALTA VISTA DR @ SMYTH RD

Survey Date: Wednesday, October 02, 2024

WO No: 42262

Start Time: 07:00

Device: Miovision

PM Period Summary (8 HR Standard)

Survey Date: Wednesday, October 02, 2024

Total Observed U-Turns

AADT Factor

Northbound: 0 Southbound: 0
Eastbound: 4 Westbound: 3

ALTA VISTA DR										SMYTH RD									
Northbound					Southbound					Eastbound					Westbound				
Period	LT	ST	RT	NB TOT	LT	ST	RT	SB TOT	STR TOT	LT	ST	RT	EB TOT	LT	ST	RT	WB TOT	STR TOT	Grand Total
15:00 16:00	131	324	121	576	155	370	179	704	1280	143	462	168	773	242	785	216	1243	2016	3296
16:00 17:00	146	352	75	573	148	355	160	663	1236	202	582	206	990	198	720	211	1129	2119	3355
17:00 18:00	170	271	81	522	145	339	121	605	1127	112	371	171	654	152	527	161	840	1494	2621
Sub Total	447	947	277	1671	448	1064	460	1972	3643	457	1415	545	2417	592	2032	588	3212	5629	9272
U Turns				0				0	0				4				3	7	7
Total	447	947	277	1671	448	1064	460	1972	3643	457	1415	545	2421	592	2032	588	3215	5636	9279
EQ 12Hr	621	1316	385	2323	623	1479	639	2741	5064	635	1967	758	3365	823	2824	817	4469	7834	12898
Note: These values are calculated by multiplying the totals by the appropriate expansion factor.										1.39									
AVG 12Hr	559	1184	346	2091	561	1744	754	2467	4558	572	1770	682	3028	741	2542	735	4022	7051	11608
Note: These volumes are calculated by multiplying the Equivalent 12 hr. totals by the AADT factor.										.90									
AVG 24Hr	732	1551	453	2739	735	2285	988	3232	5971	749	2319	893	3967	971	3330	963	5269	9237	15206

Note: These volumes are calculated by multiplying the Average Daily 12 hr. totals by 12 to 24 expansion factor. 1.31

Note: U-Turns provided for approach totals. Refer to 'U-Turn' Report for specific breakdown.



Transportation Services - Traffic Services

Turning Movement Count - Study Results

ALTA VISTA DR @ SMYTH RD

Survey Date: Wednesday, October 02, 2024

WO No: 42262

Start Time: 07:00

Device: Miovision

PM Period 15 Minute Increments

ALTA VISTA DR										SMYTH RD									
Northbound					Southbound					Eastbound					Westbound				
Time Period	LT	ST	RT	N TOT	LT	ST	RT	S TOT	STR TOT	LT	ST	RT	E TOT	LT	ST	RT	W TOT	STR TOT	Grand Total
15:00 15:15	37	87	28	152	38	69	48	155	656	32	109	46	187	52	207	63	322	656	816
15:15 15:30	30	91	40	161	39	106	42	187	753	34	116	45	195	60	161	69	292	753	835
15:30 15:45	33	81	32	146	39	98	44	181	684	32	106	43	181	67	227	36	330	684	838
15:45 16:00	47	62	22	131	33	105	25	163	601	32	75	43	150	36	127	29	192	601	636
15:45 16:00	31	65	21	117	39	97	45	181	650	45	131	34	210	63	190	48	302	650	810
16:00 16:15	38	83	22	143	33	85	52	170	700	53	128	55	238	67	222	44	333	700	884
16:15 16:30	48	79	19	146	41	91	46	178	711	51	179	42	272	50	194	74	318	711	914
16:30 16:45	37	104	21	162	40	85	36	161	705	60	124	49	234	46	154	38	238	705	795
16:45 17:00	23	86	13	122	34	94	26	154	644	38	151	60	249	35	150	55	240	644	765
17:00 17:15	39	73	22	134	40	98	38	176	624	29	117	33	179	36	159	45	240	624	729
17:15 17:30	44	74	20	138	42	68	32	142	585	25	92	46	164	42	136	50	228	585	672
17:30 17:45	40	62	17	119	30	68	26	124	523	26	87	49	162	38	105	37	180	523	585
Total:	447	947	277	1671	448	1064	460	1972	7836	457	1415	545	2421	592	2032	588	3215	7836	9,279

Note: U-Turns are included in Totals.



Transportation Services - Traffic Services

Turning Movement Count - Study Results

ALTA VISTA DR @ SMYTH RD

Survey Date: Wednesday, October 02, 2024

WO No: 42262

Start Time: 07:00

Device: Miovision

PM Period Cyclist Volume

		ALTA VISTA DR			SMYTH RD			Grand Total
Time Period		Northbound	Southbound	Street Total	Eastbound	Westbound	Street Total	
15:00	15:15	0	0	0	0	0	0	0
15:15	15:30	0	0	0	0	0	0	0
15:30	15:45	0	0	0	1	0	1	1
17:45	18:00	0	1	1	0	3	3	4
15:45	16:00	1	0	1	2	0	2	3
16:00	16:15	3	0	3	1	2	3	6
16:15	16:30	1	1	2	1	1	2	4
16:30	16:45	0	0	0	0	2	2	2
16:45	17:00	1	1	2	0	0	0	2
17:00	17:15	0	1	1	2	2	4	5
17:15	17:30	1	0	1	0	0	0	1
17:30	17:45	1	0	1	0	2	2	3
Total		8	4	12	7	12	19	31



Transportation Services - Traffic Services

Turning Movement Count - Study Results

ALTA VISTA DR @ SMYTH RD

Survey Date: Wednesday, October 02, 2024

WO No: 42262

Start Time: 07:00

Device: Miovision

PM Period Pedestrian Volume

		ALTA VISTA DR			SMYTH RD			Grand Total
Time Period		NB Approach (E or W Crossing)	SB Approach (E or W Crossing)	Total	EB Approach (N or S Crossing)	WB Approach (N or S Crossing)	Total	
15:00	15:15	1	3	4	0	3	3	7
15:15	15:30	2	0	2	0	0	0	2
15:30	15:45	3	1	4	0	0	0	4
17:45	18:00	2	0	2	0	0	0	2
15:45	16:00	5	8	13	2	3	5	18
16:00	16:15	2	3	5	2	0	2	7
16:15	16:30	2	7	9	3	1	4	13
16:30	16:45	0	2	2	4	0	4	6
16:45	17:00	1	3	4	3	0	3	7
17:00	17:15	0	6	6	0	2	2	8
17:15	17:30	0	3	3	1	1	2	5
17:30	17:45	1	1	2	0	1	1	3
Total		19	37	56	15	11	26	82



Transportation Services - Traffic Services

Turning Movement Count - Study Results

ALTA VISTA DR @ SMYTH RD

Survey Date: Wednesday, October 02, 2024

WO No: 42262

Start Time: 07:00

Device: Miovision

PM Period Heavy Vehicles

ALTA VISTA DR												SMYTH RD												Grand Total
Northbound						Southbound						Eastbound						Westbound						
Time Period	LT	ST	RT	N TOT	LT	ST	RT	S TOT	STR TOT	LT	ST	RT	E TOT	LT	ST	RT	W TOT	STR TOT						
15:00-15:15	1	1	1	4	0	1	2	7	11	1	8	0	18	0	6	2	17	35	23					
15:15-15:30	0	2	1	8	1	2	0	9	17	1	11	1	15	2	2	3	20	35	26					
15:30-15:45	0	3	1	7	1	2	0	7	14	0	10	1	15	0	4	1	17	32	23					
17:45-18:00	0	0	0	2	0	2	0	2	4	0	0	0	2	0	2	0	2	4	4					
15:45-16:00	0	0	1	7	0	3	0	3	10	0	9	0	15	3	6	0	19	34	22					
16:00-16:15	1	2	0	5	0	2	0	7	12	0	3	0	8	0	2	3	8	16	14					
16:15-16:30	2	2	0	6	1	1	0	7	13	1	10	0	18	1	5	2	19	37	25					
16:30-16:45	0	0	1	4	0	1	0	3	7	1	8	0	14	2	5	1	17	31	19					
16:45-17:00	0	3	0	4	0	1	0	4	8	0	7	0	11	0	4	0	11	22	15					
17:00-17:15	2	0	0	4	1	2	0	4	8	1	7	0	13	0	3	0	11	24	16					
17:15-17:30	0	1	0	2	2	1	0	5	7	1	5	0	8	0	2	0	9	17	12					
17:30-17:45	0	2	0	7	0	4	0	7	14	0	1	0	6	1	5	1	8	14	14					
Total: None	6	16	5	60	6	22	2	65	125	6	79	2	143	9	46	13	158	301	213					



Transportation Services - Traffic Services

Turning Movement Count - Study Results

ALTA VISTA DR @ SMYTH RD

Survey Date: Wednesday, October 02, 2024

WO No: 42262

Start Time: 07:00

Device: Miovision

PM Period 15 Minute U-Turn Total

ALTA VISTA DR												SMYTH RD												Total
Northbound						Southbound						Eastbound						Westbound						
Time Period		U-Turn Total				U-Turn Total				U-Turn Total				U-Turn Total										
15:00	15:15	0				0				0				0				0						
15:15	15:30	0				0				0				2				2						
15:30	15:45	0				0				0				0				0						
17:45	18:00	0				0				0				0				0						
15:45	16:00	0				0				0				1				1						
16:00	16:15	0				0				2				0				2						
16:15	16:30	0				0				0				0				0						
16:30	16:45	0				0				1				0				1						
16:45	17:00	0				0				0				0				0						
17:00	17:15	0				0				0				0				0						
17:15	17:30	0				0				1				0				1						
17:30	17:45	0				0				0				0				0						
Total		0				0				4				3				7						

Appendix C

Synchro Intersection Worksheets – Existing Conditions

Lanes, Volumes, Timings
1: Alta Vista & Smyth

2023 Existing AM
1867 Alta Vista Drive

	EBL	EBT	EBR	WBL	WBT	WBR	NBL	NBT	NBR	SBL	SBT	SBR
Lane Group	EBL	EBT	EBR	WBL	WBT	WBR	NBL	NBT	NBR	SBL	SBT	SBR
Lane Configurations	↰	↰	↰	↰	↰	↰	↰	↰	↰	↰	↰	↰
Traffic Volume (vph)	160	643	143	101	619	218	291	418	141	205	248	151
Future Volume (vph)	160	643	143	101	619	218	291	418	141	205	248	151
Satd. Flow (prot)	1658	3264	1463	1610	3264	1463	1658	1684	1477	1658	1661	1471
Flt Permitted	0.207			0.243			0.412			0.132		
Satd. Flow (perm)	358	3264	1419	411	3264	1380	711	1684	1422	230	1661	1428
Satd. Flow (RTOR)			144			144			141			141
Lane Group Flow (vph)	178	714	159	112	688	242	323	464	157	228	276	168
Turn Type	pm+pt	NA	Perm	pm+pt	NA	Perm	pm+pt	NA	Perm	pm+pt	NA	Perm
Protected Phases	5	2		1	6		7	4		3	8	
Permitted Phases	2		2	6		6	4		4	8		8
Detector Phase	5	2	2	1	6	6	7	4	4	3	8	8
Switch Phase												
Minimum Initial (s)	5.0	10.0	10.0	5.0	10.0	10.0	5.0	10.0	10.0	5.0	10.0	10.0
Minimum Split (s)	11.0	24.8	24.8	11.0	24.8	24.8	11.1	29.1	29.1	11.1	29.1	29.1
Total Split (s)	20.0	41.0	41.0	17.0	38.0	38.0	20.0	37.0	37.0	20.0	37.0	37.0
Total Split (%)	17.4%	35.7%	35.7%	14.8%	33.0%	33.0%	17.4%	32.2%	32.2%	17.4%	32.2%	32.2%
Yellow Time (s)	3.3	3.3	3.3	3.3	3.3	3.3	3.3	3.3	3.3	3.3	3.3	3.3
All-Red Time (s)	2.7	2.5	2.5	2.7	2.5	2.5	2.8	2.8	2.8	2.8	2.8	2.8
Lost Time Adjust (s)	0.0	0.0	0.0	0.0	0.0	0.0	0.0	0.0	0.0	0.0	0.0	0.0
Total Lost Time (s)	6.0	5.8	5.8	6.0	5.8	5.8	6.1	6.1	6.1	6.1	6.1	6.1
Lead/Lag	Lead	Lag	Lag	Lead	Lag	Lag	Lead	Lag	Lag	Lead	Lag	Lag
Lead-Lag Optimize?	Yes	Yes	Yes	Yes	Yes	Yes	Yes	Yes	Yes	Yes	Yes	Yes
Recall Mode	None	C-Max	C-Max	None	C-Max	C-Max	None	None	None	None	None	None
Act Effct Green (s)	48.6	36.6	36.6	43.4	34.0	34.0	45.1	31.2	31.2	44.5	30.9	30.9
Actuated g/C Ratio	0.42	0.32	0.32	0.38	0.30	0.30	0.39	0.27	0.27	0.39	0.27	0.27
v/c Ratio	0.62	0.69	0.29	0.44	0.71	0.48	0.82	1.02	0.32	0.88	0.62	0.35
Control Delay	29.3	38.6	7.7	24.8	41.4	17.2	43.2	89.0	9.1	61.5	44.0	10.3
Queue Delay	0.0	0.0	0.0	0.0	0.0	0.0	0.0	0.0	0.0	0.0	0.0	0.0
Total Delay	29.3	38.6	7.7	24.8	41.4	17.2	43.2	89.0	9.1	61.5	44.0	10.3
LOS	C	D	A	C	D	B	D	F	A	E	D	B
Approach Delay	32.4				34.0			60.0			41.5	
Approach LOS	C				C			E			D	
Queue Length 50th (m)	24.0	74.1	2.3	14.5	73.4	16.9	49.3	~111.5	2.7	35.4	54.6	4.5
Queue Length 95th (m)	39.0	96.4	17.5	25.6	96.0	41.5	#87.5	#173.4	18.6	#78.8	82.9	21.4
Internal Link Dist (m)		141.5			873.5			174.7			326.9	
Turn Bay Length (m)	20.0		5.0	30.0		15.0	30.0		10.0	30.0		20.0
Base Capacity (vph)	314	1039	550	274	965	509	393	456	488	262	446	486
Starvation Cap Reductn	0	0	0	0	0	0	0	0	0	0	0	0
Spillback Cap Reductn	0	0	0	0	0	0	0	0	0	0	0	0
Storage Cap Reductn	0	0	0	0	0	0	0	0	0	0	0	0
Reduced v/c Ratio	0.57	0.69	0.29	0.41	0.71	0.48	0.82	1.02	0.32	0.87	0.62	0.35

Intersection Summary

Cycle Length: 115

Actuated Cycle Length: 115

Offset: 2 (2%), Referenced to phase 2:EBTL and 6:WBTL, Start of Green

Natural Cycle: 90

Control Type: Actuated-Coordinated

08-19-2025

CGH Transportation
Page 1

Lanes, Volumes, Timings
1: Alta Vista & Smyth

2023 Existing AM
1867 Alta Vista Drive

Maximum v/c Ratio: 1.02

Intersection Signal Delay: 41.5

Intersection LOS: D

Intersection Capacity Utilization 82.6%

ICU Level of Service E

Analysis Period (min) 15


~ Volume exceeds capacity, queue is theoretically infinite.

Queue shown is maximum after two cycles.

95th percentile volume exceeds capacity, queue may be longer.

Queue shown is maximum after two cycles.

Splits and Phases: 1: Alta Vista & Smyth

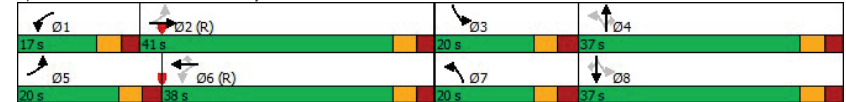

08-19-2025

CGH Transportation
Page 2

Lanes, Volumes, Timings
1: Alta Vista & Smyth

2023 Existing PM
1867 Alta Vista Drive

	↖	→	↗	↖	←	↖	↖	↑	↗	↘	↓	↘
Lane Group	EBL	EBT	EBR	WBL	WBT	WBR	NBL	NBT	NBR	SBL	SBT	SBR
Lane Configurations	↖	↖↖	↖	↖	↖↖	↖	↖	↖	↖	↖	↖	↖
Traffic Volume (vph)	183	544	174	254	854	207	150	308	94	152	371	187
Future Volume (vph)	183	544	174	254	854	207	150	308	94	152	371	187
Satd. Flow (prot)	1658	3202	1477	1658	3296	1477	1658	1701	1463	1642	1701	1477
Fit Permitted	0.167			0.282			0.167			0.209		
Satd. Flow (perm)	288	3202	1387	488	3296	1360	290	1701	1429	360	1701	1443
Satd. Flow (RTOR)			144			144			141			141
Lane Group Flow (vph)	203	604	193	282	949	230	167	342	104	169	412	208
Turn Type	pm+pt	NA	Perm	pm+pt	NA	Perm	pm+pt	NA	Perm	pm+pt	NA	Perm
Protected Phases	5	2		1	6		7	4		3	8	
Permitted Phases	2		2	6		6	4		4	8		8
Detector Phase	5	2	2	1	6	6	7	4	4	3	8	8
Switch Phase												
Minimum Initial (s)	5.0	5.0	5.0	5.0	5.0	5.0	5.0	5.0	5.0	5.0	5.0	5.0
Minimum Split (s)	11.0	24.8	24.8	11.0	24.8	24.8	11.1	29.1	29.1	11.1	29.1	29.1
Total Split (s)	17.0	44.0	44.0	22.0	49.0	49.0	15.0	31.0	31.0	18.0	34.0	34.0
Total Split (%)	14.8%	38.3%	38.3%	19.1%	42.6%	42.6%	13.0%	27.0%	27.0%	15.7%	29.6%	29.6%
Yellow Time (s)	3.3	3.3	3.3	3.3	3.3	3.3	3.3	3.3	3.3	3.3	3.3	3.3
All-Red Time (s)	2.7	2.5	2.5	2.7	2.5	2.5	2.8	2.8	2.8	2.8	2.8	2.8
Lost Time Adjust (s)	0.0	0.0	0.0	0.0	0.0	0.0	0.0	0.0	0.0	0.0	0.0	0.0
Total Lost Time (s)	6.0	5.8	5.8	6.0	5.8	5.8	6.1	6.1	6.1	6.1	6.1	6.1
Lead/Lag	Lead	Lag	Lag	Lead	Lag	Lag	Lead	Lag	Lag	Lead	Lag	Lag
Lead-Lag Optimize?	Yes	Yes	Yes	Yes	Yes	Yes	Yes	Yes	Yes	Yes	Yes	Yes
Recall Mode	None	C-Max	C-Max	None	C-Max	C-Max	None	None	None	None	None	None
Act Effct Green (s)	49.9	39.4	39.4	58.1	43.5	43.5	34.3	25.4	25.4	39.3	27.9	27.9
Actuated g/C Ratio	0.43	0.34	0.34	0.51	0.38	0.38	0.30	0.22	0.22	0.34	0.24	0.24
v/c Ratio	0.81	0.55	0.34	0.71	0.76	0.38	0.87	0.91	0.24	0.68	1.00	0.46
Control Delay	44.3	33.2	10.2	26.8	36.2	11.8	67.6	73.1	3.9	40.2	88.6	16.3
Queue Delay	0.0	0.0	0.0	0.0	0.0	0.0	0.0	0.0	0.0	0.0	0.0	0.0
Total Delay	44.3	33.2	10.2	26.8	36.2	11.8	67.6	73.1	3.9	40.2	88.6	16.3
LOS	D	C	B	C	D	B	E	E	A	D	F	B
Approach Delay		31.0			30.5			59.8			59.2	
Approach LOS		C			C			E			E	
Queue Length 50th (m)	23.9	58.5	7.6	35.2	97.4	12.8	25.9	76.0	0.0	26.3	93.1	12.0
Queue Length 95th (m)	#59.0	76.6	25.1	53.4	122.4	32.4	#60.1	#129.8	6.7	#43.9	#156.0	33.9
Internal Link Dist (m)		141.5			873.5			174.7			326.9	
Turn Bay Length (m)	20.0		5.0	30.0		15.0	30.0		10.0	30.0		20.0
Base Capacity (vph)	256	1098	570	414	1247	603	192	376	425	257	412	456
Starvation Cap Reductn	0	0	0	0	0	0	0	0	0	0	0	0
Spillback Cap Reductn	0	0	0	0	0	0	0	0	0	0	0	0
Storage Cap Reductn	0	0	0	0	0	0	0	0	0	0	0	0
Reduced v/c Ratio	0.79	0.55	0.34	0.68	0.76	0.38	0.87	0.91	0.24	0.66	1.00	0.46

Intersection Summary

Cycle Length: 115

Actuated Cycle Length: 115

Offset: 0 (0%), Referenced to phase 2:EBTL and 6:WBTL, Start of Green

Natural Cycle: 90

Control Type: Actuated-Coordinated

08-19-2025

CGH Transportation
Page 1

Lanes, Volumes, Timings
1: Alta Vista & Smyth

2023 Existing PM
1867 Alta Vista Drive

Maximum v/c Ratio: 1.00

Intersection Signal Delay: 41.2

Intersection LOS: D

Intersection Capacity Utilization 85.0%


ICU Level of Service E

Analysis Period (min) 15

95th percentile volume exceeds capacity, queue may be longer.

Queue shown is maximum after two cycles.

Splits and Phases: 1: Alta Vista & Smyth

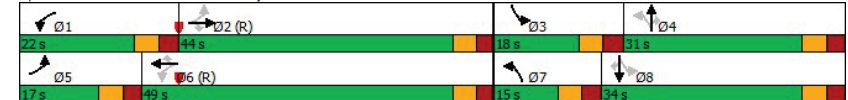

08-19-2025

CGH Transportation
Page 2

Appendix D

Collision Data

Accident Date	Accident Year	Accident Time	Location	Environment Condition	Light	Traffic Control	Traffic Control Condition	Classification Of Accident	Initial Impact Type	Road Surface Condition	# Vehicles	# Motorcycles	# Bicycles	# Pedestrians
2018-01-18	2018	14:00	ALTA VISTA DR @ SMYTH RD (0011353)	01 - Clear	03 - Daylight	01 - Traffic signal	0	03 - P.D. only	05 - Turning movement	02 - Wet	2	0	0	0
2018-02-10	2018	22:38	ALTA VISTA DR @ SMYTH RD (0011353)	03 - Snow	07 - Dark	01 - Traffic signal	0	03 - P.D. only	05 - Turning movement	04 - Slush	2	0	0	0
2018-02-25	2018	9:45	ALTA VISTA DR @ SMYTH RD (0011353)	04 - Freezing Rain	01 - Daylight	01 - Traffic signal	0	02 - Non-fatal injury	03 - Rear end	06 - Ice	2	0	0	0
2018-03-08	2018	18:53	ALTA VISTA DR @ SMYTH RD (0011353)	03 - Snow	05 - Dusk	01 - Traffic signal	0	03 - P.D. only	03 - Rear end	06 - Ice	2	0	0	0
2018-03-29	2018	14:33	ALTA VISTA DR @ SMYTH RD (0011353)	02 - Rain	01 - Daylight	01 - Traffic signal	0	03 - P.D. only	04 - Sideswipe	02 - Wet	2	0	0	0
2018-05-26	2018	11:13	ALTA VISTA DR @ SMYTH RD (0011353)	01 - Clear	01 - Daylight	01 - Traffic signal	0	03 - P.D. only	05 - Turning movement	02 - Wet	2	0	0	0
2018-05-30	2018	13:00	ALTA VISTA DR @ SMYTH RD (0011353)	01 - Clear	01 - Daylight	01 - Traffic signal	0	03 - P.D. only	05 - Turning movement	01 - Dry	2	0	0	0
2018-06-26	2018	8:50	ALTA VISTA DR @ SMYTH RD (0011353)	01 - Clear	01 - Daylight	01 - Traffic signal	0	03 - P.D. only	05 - Turning movement	01 - Dry	2	0	0	0
2018-07-12	2018	22:16	ALTA VISTA DR @ SMYTH RD (0011353)	01 - Clear	07 - Dark	01 - Traffic signal	0	03 - P.D. only	05 - Turning movement	01 - Dry	2	0	0	0
2018-07-17	2018	12:11	ALTA VISTA DR @ SMYTH RD (0011353)	01 - Clear	01 - Daylight	01 - Traffic signal	0	03 - P.D. only	04 - Sideswipe	01 - Dry	2	0	0	0
2018-09-03	2018	21:01	ALTA VISTA DR @ SMYTH RD (0011353)	01 - Clear	07 - Dark	01 - Traffic signal	0	03 - P.D. only	05 - Turning movement	01 - Dry	2	0	0	0
2018-09-17	2018	17:30	ALTA VISTA DR @ SMYTH RD (0011353)	01 - Clear	01 - Daylight	01 - Traffic signal	0	02 - Non-fatal injury	05 - Turning movement	01 - Dry	2	0	0	0
2018-09-19	2018	12:30	ALTA VISTA DR @ SMYTH RD (0011353)	01 - Clear	01 - Daylight	01 - Traffic signal	0	03 - P.D. only	05 - Turning movement	01 - Dry	2	0	0	0
2018-11-17	2018	17:13	ALTA VISTA DR @ SMYTH RD (0011353)	01 - Clear	05 - Dusk	01 - Traffic signal	0	03 - P.D. only	05 - Turning movement	02 - Wet	2	0	0	0
2018-11-26	2018	17:20	ALTA VISTA DR @ SMYTH RD (0011353)	02 - Rain	07 - Dark	01 - Traffic signal	0	03 - P.D. only	05 - Turning movement	02 - Wet	2	0	0	0
2018-12-06	2018	10:15	ALTA VISTA DR @ SMYTH RD (0011353)	01 - Clear	01 - Daylight	01 - Traffic signal	0	03 - P.D. only	04 - Sideswipe	02 - Wet	2	0	0	0
2019-04-09	2019	6:48	ALTA VISTA DR @ SMYTH RD (0011353)	03 - Snow	03 - Dawn	01 - Traffic signal	0	03 - P.D. only	03 - Rear end	06 - Ice	2	0	0	0
2019-04-16	2019	7:43	ALTA VISTA DR @ SMYTH RD (0011353)	01 - Clear	01 - Daylight	01 - Traffic signal	0	03 - P.D. only	03 - Rear end	01 - Dry	2	0	0	0
2019-04-24	2019	19:05	ALTA VISTA DR @ SMYTH RD (0011353)	01 - Clear	01 - Daylight	01 - Traffic signal	0	03 - P.D. only	03 - Rear end	01 - Dry	2	0	0	0
2019-05-04	2019	23:06	ALTA VISTA DR @ SMYTH RD (0011353)	01 - Clear	07 - Dark	01 - Traffic signal	0	03 - P.D. only	05 - Turning movement	01 - Dry	2	0	0	0
2019-05-07	2019	19:25	ALTA VISTA DR @ SMYTH RD (0011353)	01 - Clear	01 - Daylight	01 - Traffic signal	0	03 - P.D. only	03 - Rear end	01 - Dry	2	0	0	0
2019-07-09	2019	9:30	ALTA VISTA DR @ SMYTH RD (0011353)	01 - Clear	01 - Daylight	01 - Traffic signal	0	03 - P.D. only	03 - Rear end	01 - Dry	2	0	0	0
2019-07-11	2019	19:50	ALTA VISTA DR @ SMYTH RD (0011353)	01 - Clear	01 - Daylight	01 - Traffic signal	0	03 - P.D. only	03 - Rear end	01 - Dry	2	0	0	0
2019-07-17	2019	17:10	ALTA VISTA DR @ SMYTH RD (0011353)	01 - Clear	01 - Daylight	01 - Traffic signal	0	03 - P.D. only	05 - Turning movement	01 - Dry	2	0	0	0
2019-08-01	2019	16:58	ALTA VISTA DR @ SMYTH RD (0011353)	01 - Clear	01 - Daylight	01 - Traffic signal	0	03 - P.D. only	05 - Turning movement	01 - Dry	2	0	0	0
2019-08-05	2019	16:25	ALTA VISTA DR @ SMYTH RD (0011353)	01 - Clear	01 - Daylight	01 - Traffic signal	0	03 - P.D. only	03 - Rear end	01 - Dry	2	0	0	0
2019-08-13	2019	19:33	ALTA VISTA DR @ SMYTH RD (0011353)	01 - Clear	01 - Daylight	01 - Traffic signal	0	03 - P.D. only	03 - Rear end	01 - Dry	2	0	0	0
2019-08-28	2019	16:30	ALTA VISTA DR @ SMYTH RD (0011353)	01 - Clear	01 - Daylight	01 - Traffic signal	0	03 - P.D. only	03 - Rear end	01 - Dry	2	0	0	0
2019-09-27	2019	7:38	ALTA VISTA DR @ SMYTH RD (0011353)	01 - Clear	01 - Daylight	01 - Traffic signal	0	03 - P.D. only	05 - Turning movement	01 - Dry	2	0	0	0
2019-09-30	2019	23:09	ALTA VISTA DR @ SMYTH RD (0011353)	02 - Rain	07 - Dark	01 - Traffic signal	0	02 - Non-fatal injury	05 - Turning movement	02 - Wet	2	0	0	0
2019-10-09	2019	19:03	ALTA VISTA DR @ SMYTH RD (0011353)	01 - Clear	05 - Dusk	01 - Traffic signal	0	02 - Non-fatal injury	05 - Turning movement	01 - Dry	2	0	0	0
2019-10-22	2019	17:00	ALTA VISTA DR @ SMYTH RD (0011353)	02 - Rain	01 - Daylight	01 - Traffic signal	0	02 - Non-fatal injury	05 - Turning movement	02 - Wet	2	0	0	0
2019-10-25	2019	13:40	ALTA VISTA DR @ SMYTH RD (0011353)	01 - Clear	01 - Daylight	01 - Traffic signal	0	02 - Non-fatal injury	05 - Turning movement	01 - Dry	2	0	0	0
2019-11-25	2019	17:03	ALTA VISTA DR @ SMYTH RD (0011353)	01 - Clear	07 - Dark	01 - Traffic signal	0	03 - P.D. only	05 - Turning movement	01 - Dry	2	0	0	0
2019-11-29	2019	8:38	ALTA VISTA DR @ SMYTH RD (0011353)	01 - Clear	01 - Daylight	01 - Traffic signal	0	02 - Non-fatal injury	02 - Angle	01 - Dry	3	0	0	0
2019-11-30	2019	12:00	ALTA VISTA DR @ SMYTH RD (0011353)	01 - Clear	01 - Daylight	01 - Traffic signal	0	03 - P.D. only	03 - Rear end	01 - Dry	2	0	0	0
2020-01-19	2020	21:01	ALTA VISTA DR @ SMYTH RD (0011353)	01 - Clear	07 - Dark	01 - Traffic signal	0	02 - Non-fatal injury	02 - Angle	03 - Loose snow	2	0	0	0
2020-03-27	2020	14:30	ALTA VISTA DR @ SMYTH RD (0011353)	01 - Clear	01 - Daylight	01 - Traffic signal	0	03 - P.D. only	03 - Rear end	01 - Dry	2	0	0	0
2020-06-17	2020	12:26	ALTA VISTA DR @ SMYTH RD (0011353)	01 - Clear	01 - Daylight	01 - Traffic signal	0	03 - P.D. only	02 - Angle	01 - Dry	2	0	0	0
2020-08-07	2020	15:01	ALTA VISTA DR @ SMYTH RD (0011353)	01 - Clear	01 - Daylight	01 - Traffic signal	0	03 - P.D. only	03 - Rear end	01 - Dry	2	0	0	0
2021-02-16	2021	15:57	ALTA VISTA DR @ SMYTH RD (0011353)	03 - Snow	01 - Daylight	01 - Traffic signal	0	03 - P.D. only	05 - Turning movement	03 - Loose snow	2	0	0	0
2021-07-26	2021	21:00	ALTA VISTA DR @ SMYTH RD (0011353)	01 - Clear	05 - Dusk	01 - Traffic signal	0	03 - P.D. only	02 - Angle	01 - Dry	2	0	0	0
2021-09-16	2021	11:30	ALTA VISTA DR @ SMYTH RD (0011353)	01 - Clear	01 - Daylight	01 - Traffic signal	0	03 - P.D. only	05 - Turning movement	01 - Dry	2	0	0	0
2021-10-10	2021	16:25	ALTA VISTA DR @ SMYTH RD (0011353)	01 - Clear	01 - Daylight	01 - Traffic signal	0	03 - P.D. only	03 - Rear end	01 - Dry	2	0	0	0
2021-11-10	2021	8:15	ALTA VISTA DR @ SMYTH RD (0011353)	01 - Clear	01 - Daylight	01 - Traffic signal	0	03 - P.D. only	03 - Rear end	01 - Dry	2	0	0	0
2021-11-11	2021	7:56	ALTA VISTA DR @ SMYTH RD (0011353)	01 - Clear	01 - Daylight	01 - Traffic signal	0	02 - Non-fatal injury	07 - SMV other	01 - Dry	1	0	0	1
2021-11-23	2021	21:00	ALTA VISTA DR @ SMYTH RD (0011353)	01 - Clear	07 - Dark	01 - Traffic signal	0	03 - P.D. only	03 - Rear end	01 - Dry	2	0	0	0
2021-12-02	2021	6:40	ALTA VISTA DR @ SMYTH RD (0011353)	01 - Clear	07 - Dark	01 - Traffic signal	0	02 - Non-fatal injury	03 - Rear end	01 - Dry	2	0	0	0
2021-12-10	2021	8:06	ALTA VISTA DR @ SMYTH RD (0011353)	01 - Clear	01 - Daylight	01 - Traffic signal	0	02 - Non-fatal injury	05 - Turning movement	04 - Slush	2	0	0	0
2022-01-19	2022	7:35	ALTA VISTA DR @ SMYTH RD (0011353)	01 - Clear	03 - Dawn	01 - Traffic signal	0	03 - P.D. only	05 - Turning movement	05 - Packed snow	2	0	0	0
2022-01-31	2022	15:36	ALTA VISTA DR @ SMYTH RD (0011353)	03 - Snow	01 - Daylight	01 - Traffic signal	0	03 - P.D. only	05 - Turning movement	05 - Packed snow	2	0	0	0
2022-02-17	2022	19:00	ALTA VISTA DR @ SMYTH RD (0011353)	03 - Snow	07 - Dark	01 - Traffic signal	0	03 - P.D. only	03 - Rear end	06 - Ice	2	0	0	0
2022-05-09	2022	19:21	ALTA VISTA DR @ SMYTH RD (0011353)	01 - Clear	01 - Daylight	01 - Traffic signal	0	03 - P.D. only	05 - Turning movement	01 - Dry	2	0	0	0
2022-06-08	2022	18:11	ALTA VISTA DR @ SMYTH RD (0011353)	01 - Clear	01 - Daylight	01 - Traffic signal	0	03 - P.D. only	03 - Rear end	01 - Dry	2	0	0	0
2018-01-13	2018	12:30	ALTA VISTA DR btwn SMYTH RD & VALOUR DR (_4000N)	05 - Drifting Snow	01 - Daylight	10 - No control	0	03 - P.D. only	07 - SMV other	05 - Packed snow	1	0	0	0
2019-10-11	2019	12:20	ALTA VISTA DR btwn SMYTH RD & VALOUR DR (_4000N)	01 - Clear	01 - Daylight	10 - No control	0	03 - P.D. only	03 - Rear end	01 - Dry	2	0	0	0
2022-04-27	2022	15:18	ALTA VISTA DR btwn SMYTH RD & VALOUR DR (_4000N)	01 - Clear	01 - Daylight	10 - No control	0	02 - Non-fatal injury	01 - Approaching	01 - Dry	2	0	0	0



Transportation Services - Traffic Services

Collision Details Report - Public Version

From: January 1, 2019 To: December 31, 2024

Location: ALTA VISTA DR @ SMYTH RD

Traffic Control: Traffic signal

Total Collisions: 46

Date/Day/Time	Environment	Impact Type	Classification	Surface Cond'n	Veh. Dir	Vehicle Manoeuver	Vehicle type	First Event	No. Ped
2019-Apr-09, Tue,06:48	Snow	Rear end	P.D. only	Ice	East	Slowing or stopping	Automobile, station wagon	Other motor vehicle	0
					East	Stopped	Automobile, station wagon	Other motor vehicle	
2019-Apr-16, Tue,07:43	Clear	Rear end	P.D. only	Dry	North	Going ahead	Automobile, station wagon	Other motor vehicle	0
					North	Stopped	Automobile, station wagon	Other motor vehicle	
2019-Apr-24, Wed,19:05	Clear	Rear end	P.D. only	Dry	East	Turning right	Automobile, station wagon	Other motor vehicle	0
					East	Turning right	Automobile, station wagon	Other motor vehicle	
2019-May-04, Sat,23:06	Clear	Turning movement	P.D. only	Dry	North	Turning left	Automobile, station wagon	Other motor vehicle	0
					South	Going ahead	Automobile, station wagon	Other motor vehicle	
2019-May-07, Tue,19:25	Clear	Rear end	P.D. only	Dry	South	Turning right	Automobile, station wagon	Other motor vehicle	0
					South	Turning right	Automobile, station wagon	Other motor vehicle	
2019-Jul-09, Tue,09:30	Clear	Rear end	P.D. only	Dry	South	Going ahead	Pick-up truck	Other motor vehicle	0
					South	Stopped	Automobile, station wagon	Other motor vehicle	
2019-Jul-11, Thu,19:50	Clear	Rear end	P.D. only	Dry	East	Turning right	Automobile, station wagon	Other motor vehicle	0
					East	Turning right	Unknown	Other motor vehicle	
2019-Jul-17, Wed,17:10	Clear	Turning movement	P.D. only	Dry	East	Turning left	Automobile, station wagon	Other motor vehicle	0
					West	Going ahead	Automobile, station wagon	Other motor vehicle	
2019-Aug-01, Thu,16:58	Clear	Turning movement	P.D. only	Dry	South	Turning left	Automobile, station wagon	Other motor vehicle	0
					North	Going ahead	Automobile, station wagon	Other motor vehicle	
2019-Aug-05, Mon,16:25	Clear	Rear end	P.D. only	Dry	East	Turning right	Automobile, station wagon	Other motor vehicle	0
					East	Turning right	Passenger van	Other motor vehicle	
2019-Aug-13, Tue,19:33	Clear	Rear end	P.D. only	Dry	East	Turning right	Automobile, station wagon	Other motor vehicle	0
					East	Turning right	Automobile, station wagon	Other motor vehicle	
2019-Aug-28, Wed,16:30	Clear	Rear end	P.D. only	Dry	North	Slowing or stopping	Automobile, station wagon	Other motor vehicle	0
					North	Stopped	Automobile, station wagon	Other motor vehicle	

August 22, 2025

Page 1 of 10



Transportation Services - Traffic Services

Collision Details Report - Public Version

From: January 1, 2019 To: December 31, 2024

Location: ALTA VISTA DR @ SMYTH RD

Traffic Control: Traffic signal

Total Collisions: 46

Date/Day/Time	Environment	Impact Type	Classification	Surface Cond'n	Veh. Dir	Vehicle Manoeuver	Vehicle type	First Event	No. Ped
2019-Sep-27, Fri,07:38	Clear	Turning movement	P.D. only	Dry	West	Turning left	Automobile, station wagon	Other motor vehicle	0
					East	Going ahead	Automobile, station wagon	Other motor vehicle	
2019-Sep-30, Mon,23:09	Rain	Turning movement	Non-fatal injury	Wet	West	Turning left	Automobile, station wagon	Other motor vehicle	0
					East	Going ahead	Automobile, station wagon	Other motor vehicle	
2019-Oct-09, Wed,19:03	Clear	Turning movement	Non-fatal injury	Dry	South	Turning left	Automobile, station wagon	Other motor vehicle	0
					North	Going ahead	Automobile, station wagon	Other motor vehicle	
2019-Oct-22, Tue,17:00	Rain	Turning movement	Non-fatal injury	Wet	West	Turning left	Automobile, station wagon	Other motor vehicle	0
					East	Going ahead	Automobile, station wagon	Other motor vehicle	
2019-Oct-25, Fri,13:40	Clear	Turning movement	Non-fatal injury	Dry	West	Turning left	Delivery van	Other motor vehicle	0
					East	Going ahead	Automobile, station wagon	Other motor vehicle	
2019-Nov-25, Mon,17:03	Clear	Turning movement	P.D. only	Dry	East	Turning left	Passenger van	Other motor vehicle	0
					West	Going ahead	Automobile, station wagon	Other motor vehicle	
2019-Nov-29, Fri,08:38	Clear	Angle	Non-fatal injury	Dry	East	Going ahead	Automobile, station wagon	Other motor vehicle	0
					North	Turning left	Automobile, station wagon	Other motor vehicle	
					South	Turning left	Automobile, station wagon	Other motor vehicle	
2019-Nov-30, Sat,12:00	Clear	Rear end	P.D. only	Dry	East	Turning right	Automobile, station wagon	Other motor vehicle	0
					East	Stopped	Unknown	Other motor vehicle	
2020-Jan-19, Sun,21:01	Clear	Angle	Non-fatal injury	Loose snow	North	Going ahead	Automobile, station wagon	Other motor vehicle	0
					West	Going ahead	Automobile, station wagon	Other motor vehicle	
2020-Mar-27, Fri,14:30	Clear	Rear end	P.D. only	Dry	North	Going ahead	Automobile, station wagon	Other motor vehicle	0
					North	Stopped	Pick-up truck	Other motor vehicle	
2020-Jun-17, Wed,12:26	Clear	Angle	P.D. only	Dry	North	Turning right	Automobile, station wagon	Other motor vehicle	0
					East	Going ahead	Ambulance	Other motor vehicle	

August 22, 2025

Page 2 of 10



Transportation Services - Traffic Services

Collision Details Report - Public Version

From: January 1, 2019 To: December 31, 2024

Location: ALTA VISTA DR @ SMYTH RD

Traffic Control: Traffic signal

Total Collisions: 46

Date/Day/Time	Environment	Impact Type	Classification	Surface Cond'n	Veh. Dir	Vehicle Manoeuver	Vehicle type	First Event	No. Ped
2020-Aug-07, Fri,15:01	Clear	Rear end	P.D. only	Dry	West West	Going ahead Slowing or stopping	Pick-up truck Automobile, station wagon	Other motor vehicle Other motor vehicle	0
2021-Feb-16, Tue,15:57	Snow	Turning movement	P.D. only	Loose snow	West East	Turning left Going ahead	Passenger van Automobile, station wagon	Other motor vehicle Other motor vehicle	0
2021-Jul-26, Mon,21:00	Clear	Angle	P.D. only	Dry	East South	Going ahead Going ahead	Automobile, station wagon Automobile, station wagon	Other motor vehicle Other motor vehicle	0
2021-Sep-16, Thu,11:30	Clear	Turning movement	P.D. only	Dry	North South	Turning left Going ahead	Automobile, station wagon Automobile, station wagon	Other motor vehicle Other motor vehicle	0
2021-Oct-10, Sun,16:25	Clear	Rear end	P.D. only	Dry	South South	Going ahead Stopped	Unknown Pick-up truck	Other motor vehicle Other motor vehicle	0
2021-Nov-10, Wed,08:15	Clear	Rear end	P.D. only	Dry	North North	Turning right Turning right	Pick-up truck Pick-up truck	Other motor vehicle Other motor vehicle	0
2021-Nov-11, Thu,07:56	Clear	SMV other	Non-fatal injury	Dry	South	Turning left	Unknown	Pedestrian	1
2021-Nov-23, Tue,21:00	Clear	Rear end	P.D. only	Dry	East East	Slowing or stopping Stopped	Automobile, station wagon Automobile, station wagon	Other motor vehicle Other motor vehicle	0
2021-Dec-02, Thu,06:40	Clear	Rear end	Non-fatal injury	Dry	East East	Slowing or stopping Stopped	Automobile, station wagon Automobile, station wagon	Other motor vehicle Other motor vehicle	0
2021-Dec-10, Fri,08:06	Clear	Turning movement	Non-fatal injury	Slush	West East	Turning left Going ahead	Automobile, station wagon Automobile, station wagon	Other motor vehicle Other motor vehicle	0
2022-Jan-19, Wed,07:35	Clear	Turning movement	P.D. only	Packed snow	East West	Turning left Going ahead	Automobile, station wagon Pick-up truck	Other motor vehicle Other motor vehicle	0
2022-Jan-31, Mon,15:36	Snow	Turning movement	P.D. only	Packed snow	East West	Turning left Going ahead	Automobile, station wagon Automobile, station wagon	Other motor vehicle Other motor vehicle	0

August 22, 2025

Page 3 of 10



Transportation Services - Traffic Services

Collision Details Report - Public Version

From: January 1, 2019 To: December 31, 2024

Location: ALTA VISTA DR @ SMYTH RD

Traffic Control: Traffic signal

Total Collisions: 46

Date/Day/Time	Environment	Impact Type	Classification	Surface Cond'n	Veh. Dir	Vehicle Manoeuver	Vehicle type	First Event	No. Ped
2022-Feb-17, Thu,19:00	Snow	Rear end	P.D. only	Ice	North North	Going ahead Stopped	Automobile, station wagon Pick-up truck	Other motor vehicle Other motor vehicle	0
2022-May-09, Mon,19:21	Clear	Turning movement	P.D. only	Dry	North South	Turning left Going ahead	Automobile, station wagon Automobile, station wagon	Other motor vehicle Other motor vehicle	0
2022-May-23, Mon,09:52	Clear	Angle	Non-fatal injury	Dry	South East	Going ahead Turning left	Automobile, station wagon Automobile, station wagon	Other motor vehicle Other motor vehicle	0
2022-Jun-08, Wed,18:11	Clear	Rear end	P.D. only	Dry	East East	Turning right Turning right	Automobile, station wagon Automobile, station wagon	Other motor vehicle Other motor vehicle	0
2022-Dec-20, Tue,16:10	Clear	Turning movement	P.D. only	Dry	East East	Stopped Turning right	Automobile, station wagon Automobile, station wagon	Other motor vehicle Other motor vehicle	0
2024-Feb-29, Thu,10:25	Clear	Turning movement	P.D. only	Dry	West East	Going ahead Turning left	Delivery van Automobile, station wagon	Other motor vehicle Other motor vehicle	0
2024-May-15, Wed,22:00	Clear	Turning movement	P.D. only	Dry	West East	Going ahead Turning left	Automobile, station wagon Automobile, station wagon	Other motor vehicle Other motor vehicle	0
2024-Jun-04, Tue,09:00	Clear	Rear end	P.D. only	Dry	North North	Stopped Going ahead	Pick-up truck Automobile, station wagon	Other motor vehicle Other motor vehicle	0
2024-Jul-04, Thu,06:40	Clear	Rear end	P.D. only	Dry	North North	Going ahead Stopped	Automobile, station wagon Automobile, station wagon	Other motor vehicle Other motor vehicle	0
2024-Jul-26, Fri,17:30	Clear	Rear end	P.D. only	Dry	North North	Going ahead Stopped	Pick-up truck Automobile, station wagon	Other motor vehicle Other motor vehicle	0
2024-Sep-02, Mon,11:56	Clear	Angle	Non-fatal injury	Dry	West South	Going ahead Going ahead	Automobile, station wagon Automobile, station wagon	Other motor vehicle Other motor vehicle	0

August 22, 2025

Page 4 of 10

Appendix E

TDM Checklists

TDM Measures Checklist:

Residential Developments (multi-family, condominium or subdivision)

Legend	
BASIC	The measure is generally feasible and effective, and in most cases would benefit the development and its users
BETTER	The measure could maximize support for users of sustainable modes, and optimize development performance
★	The measure is one of the most dependably effective tools to encourage the use of sustainable modes

TDM measures: Residential developments		Check if proposed & add descriptions
1. TDM PROGRAM MANAGEMENT		
1.1 Program coordinator		
BASIC ★	1.1.1 Designate an internal coordinator, or contract with an external coordinator	☐
1.2 Travel surveys		
BETTER	1.2.1 Conduct periodic surveys to identify travel-related behaviours, attitudes, challenges and solutions, and to track progress	☐
2. WALKING AND CYCLING		
2.1 Information on walking/cycling routes & destinations		
BASIC	2.1.1 Display local area maps with walking/cycling access routes and key destinations at major entrances (<i>multi-family, condominium</i>)	☒
2.2 Bicycle skills training		
BETTER	2.2.1 Offer on-site cycling courses for residents, or subsidize off-site courses	☐

TDM measures: Residential developments		Check if proposed & add descriptions
3. TRANSIT		
3.1 Transit information		
BASIC	3.1.1 Display relevant transit schedules and route maps at entrances (<i>multi-family, condominium</i>)	☒
BETTER	3.1.2 Provide real-time arrival information display at entrances (<i>multi-family, condominium</i>)	☐
3.2 Transit fare incentives		
BASIC ★	3.2.1 Offer PRESTO cards preloaded with one monthly transit pass on residence purchase/move-in, to encourage residents to use transit	☒
BETTER	3.2.2 Offer at least one year of free monthly transit passes on residence purchase/move-in	☐
3.3 Enhanced public transit service		
BETTER ★	3.3.1 Contract with OC Transpo to provide early transit services until regular services are warranted by occupancy levels (<i>subdivision</i>)	☐
3.4 Private transit service		
BETTER	3.4.1 Provide shuttle service for seniors homes or lifestyle communities (e.g. scheduled mall or supermarket runs)	☐
4. CARSHARING & BIKESHARING		
4.1 Bikeshare stations & memberships		
BETTER	4.1.1 Contract with provider to install on-site bikeshare station (<i>multi-family</i>)	☐
BETTER	4.1.2 Provide residents with bikeshare memberships, either free or subsidized (<i>multi-family</i>)	☐
4.2 Carshare vehicles & memberships		
BETTER	4.2.1 Contract with provider to install on-site carshare vehicles and promote their use by residents	☐
BETTER	4.2.2 Provide residents with carshare memberships, either free or subsidized	☐
5. PARKING		
5.1 Priced parking		
BASIC ★	5.1.1 Unbundle parking cost from purchase price (<i>condominium</i>)	☒
BASIC ★	5.1.2 Unbundle parking cost from monthly rent (<i>multi-family</i>)	☒

TDM measures: <i>Residential developments</i>		Check if proposed & add descriptions
6. TDM MARKETING & COMMUNICATIONS		
6.1 Multimodal travel information		
BASIC ★	6.1.1 Provide a multimodal travel option information package to new residents	☒
6.2 Personalized trip planning		
BETTER ★	6.2.1 Offer personalized trip planning to new residents	☐

TDM-Supportive Development Design and Infrastructure Checklist:
Residential Developments (multi-family or condominium)

Legend	
REQUIRED	The Official Plan or Zoning By-law provides related guidance that must be followed
BASIC	The measure is generally feasible and effective, and in most cases would benefit the development and its users
BETTER	The measure could maximize support for users of sustainable modes, and optimize development performance

TDM-supportive design & infrastructure measures: <i>Residential developments</i>		Check if completed & add descriptions, explanations or plan/drawing references
1. WALKING & CYCLING: ROUTES		
1.1 Building location & access points		
BASIC	1.1.1 Locate building close to the street, and do not locate parking areas between the street and building entrances	☐
BASIC	1.1.2 Locate building entrances in order to minimize walking distances to sidewalks and transit stops/stations	☒
BASIC	1.1.3 Locate building doors and windows to ensure visibility of pedestrians from the building, for their security and comfort	☒
1.2 Facilities for walking & cycling		
REQUIRED	1.2.1 Provide convenient, direct access to stations or major stops along rapid transit routes within 600 metres; minimize walking distances from buildings to rapid transit; provide pedestrian-friendly, weather-protected (where possible) environment between rapid transit accesses and building entrances; ensure quality linkages from sidewalks through building entrances to integrated stops/stations (<i>see Official Plan policy 4.3.3</i>)	☒
REQUIRED	1.2.2 Provide safe, direct and attractive pedestrian access from public sidewalks to building entrances through such measures as: reducing distances between public sidewalks and major building entrances; providing walkways from public streets to major building entrances; within a site, providing walkways along the front of adjoining buildings, between adjacent buildings, and connecting areas where people may congregate, such as courtyards and transit stops; and providing weather protection through canopies, colonnades, and other design elements wherever possible (<i>see Official Plan policy 4.3.12</i>)	☒

TDM-supportive design & infrastructure measures: <i>Residential developments</i>		Check if completed & add descriptions, explanations or plan/drawing references
REQUIRED	1.2.3 Provide sidewalks of smooth, well-drained walking surfaces of contrasting materials or treatments to differentiate pedestrian areas from vehicle areas, and provide marked pedestrian crosswalks at intersection sidewalks (see <i>Official Plan policy 4.3.10</i>)	☒
REQUIRED	1.2.4 Make sidewalks and open space areas easily accessible through features such as gradual grade transition, depressed curbs at street corners and convenient access to extra-wide parking spaces and ramps (see <i>Official Plan policy 4.3.10</i>)	☒
REQUIRED	1.2.5 Include adequately spaced inter-block/street cycling and pedestrian connections to facilitate travel by active transportation. Provide links to the existing or planned network of public sidewalks, multi-use pathways and on-road cycle routes. Where public sidewalks and multi-use pathways intersect with roads, consider providing traffic control devices to give priority to cyclists and pedestrians (see <i>Official Plan policy 4.3.11</i>)	☐
BASIC	1.2.6 Provide safe, direct and attractive walking routes from building entrances to nearby transit stops	☒
BASIC	1.2.7 Ensure that walking routes to transit stops are secure, visible, lighted, shaded and wind-protected wherever possible	☐
BASIC	1.2.8 Design roads used for access or circulation by cyclists using a target operating speed of no more than 30 km/h, or provide a separated cycling facility	☒
1.3 Amenities for walking & cycling		
BASIC	1.3.1 Provide lighting, landscaping and benches along walking and cycling routes between building entrances and streets, sidewalks and trails	☐
BASIC	1.3.2 Provide wayfinding signage for site access (where required, e.g. when multiple buildings or entrances exist) and egress (where warranted, such as when directions to reach transit stops/stations, trails or other common destinations are not obvious)	☐

TDM-supportive design & infrastructure measures: <i>Residential developments</i>		Check if completed & add descriptions, explanations or plan/drawing references
2. WALKING & CYCLING: END-OF-TRIP FACILITIES		
2.1 Bicycle parking		
REQUIRED	2.1.1 Provide bicycle parking in highly visible and lighted areas, sheltered from the weather wherever possible (see <i>Official Plan policy 4.3.6</i>)	☒
REQUIRED	2.1.2 Provide the number of bicycle parking spaces specified for various land uses in different parts of Ottawa; provide convenient access to main entrances or well-used areas (see <i>Zoning By-law Section 111</i>)	☒
REQUIRED	2.1.3 Ensure that bicycle parking spaces and access aisles meet minimum dimensions; that no more than 50% of spaces are vertical spaces; and that parking racks are securely anchored (see <i>Zoning By-law Section 111</i>)	☒
BASIC	2.1.4 Provide bicycle parking spaces equivalent to the expected number of resident-owned bicycles, plus the expected peak number of visitor cyclists	☒
2.2 Secure bicycle parking		
REQUIRED	2.2.1 Where more than 50 bicycle parking spaces are provided for a single residential building, locate at least 25% of spaces within a building/structure, a secure area (e.g. supervised parking lot or enclosure) or bicycle lockers (see <i>Zoning By-law Section 111</i>)	☒
BETTER	2.2.2 Provide secure bicycle parking spaces equivalent to at least the number of units at condominiums or multi-family residential developments	☐
2.3 Bicycle repair station		
BETTER	2.3.1 Provide a permanent bike repair station, with commonly used tools and an air pump, adjacent to the main bicycle parking area (or secure bicycle parking area, if provided)	☐
3. TRANSIT		
3.1 Customer amenities		
BASIC	3.1.1 Provide shelters, lighting and benches at any on-site transit stops	☐
BASIC	3.1.2 Where the site abuts an off-site transit stop and insufficient space exists for a transit shelter in the public right-of-way, protect land for a shelter and/or install a shelter	☐
BETTER	3.1.3 Provide a secure and comfortable interior waiting area by integrating any on-site transit stops into the building	☐

TDM-supportive design & infrastructure measures: <i>Residential developments</i>		Check if completed & add descriptions, explanations or plan/drawing references
4. RIDESHARING		
4.1 Pick-up & drop-off facilities		
BASIC	4.1.1 Provide a designated area for carpool drivers (plus taxis and ride-hailing services) to drop off or pick up passengers without using fire lanes or other no-stopping zones	☒
5. CARSHARING & BIKESHARING		
5.1 Carshare parking spaces		
BETTER	5.1.1 Provide up to three carshare parking spaces in an R3, R4 or R5 Zone for specified residential uses (<i>see Zoning By-law Section 94</i>)	☐
5.2 Bikeshare station location		
BETTER	5.2.1 Provide a designated bikeshare station area near a major building entrance, preferably lighted and sheltered with a direct walkway connection	☐
6. PARKING		
6.1 Number of parking spaces		
REQUIRED	6.1.1 Do not provide more parking than permitted by zoning, nor less than required by zoning, unless a variance is being applied for	☐
BASIC	6.1.2 Provide parking for long-term and short-term users that is consistent with mode share targets, considering the potential for visitors to use off-site public parking	☐
BASIC	6.1.3 Where a site features more than one use, provide shared parking and reduce the cumulative number of parking spaces accordingly (<i>see Zoning By-law Section 104</i>)	☐
BETTER	6.1.4 Reduce the minimum number of parking spaces required by zoning by one space for each 13 square metres of gross floor area provided as shower rooms, change rooms, locker rooms and other facilities for cyclists in conjunction with bicycle parking (<i>see Zoning By-law Section 111</i>)	☐
6.2 Separate long-term & short-term parking areas		
BETTER	6.2.1 Provide separate areas for short-term and long-term parking (using signage or physical barriers) to permit access controls and simplify enforcement (i.e. to discourage residents from parking in visitor spaces, and vice versa)	☐

Appendix F

Turning Templates

Move-In Inbound Movement



Move-In Outbound Movement



Notes:

Key Plan:

MSU

Width : 2600
Track : 2600
Lock to Lock Time : 6.0
Steering Angle : 40.2

02	Issued for Review:	EA	2025-12-17
REV	DESCRIPTION	REV	DATE
STATUS:			

CGH Transportation
6 Plaza Court
Ottawa, ON
K2G 3Z1
(343) 999-9117

CLIENT: SOUL ALTA VISTA GP INC.

ARCHITECT:

TITLE: 1867 ALTA VISTA


TITLE: Turning Movements (1)

SCALE: AT AS: NTS	DATE: 2025-12-17	DRAWN: EA	CHECKED: JK
PROJECT NO: 2025-050	DRAWING NO: 001	REVISION: 02	

Move-In Inbound Movement



Move-In Outbound Movement

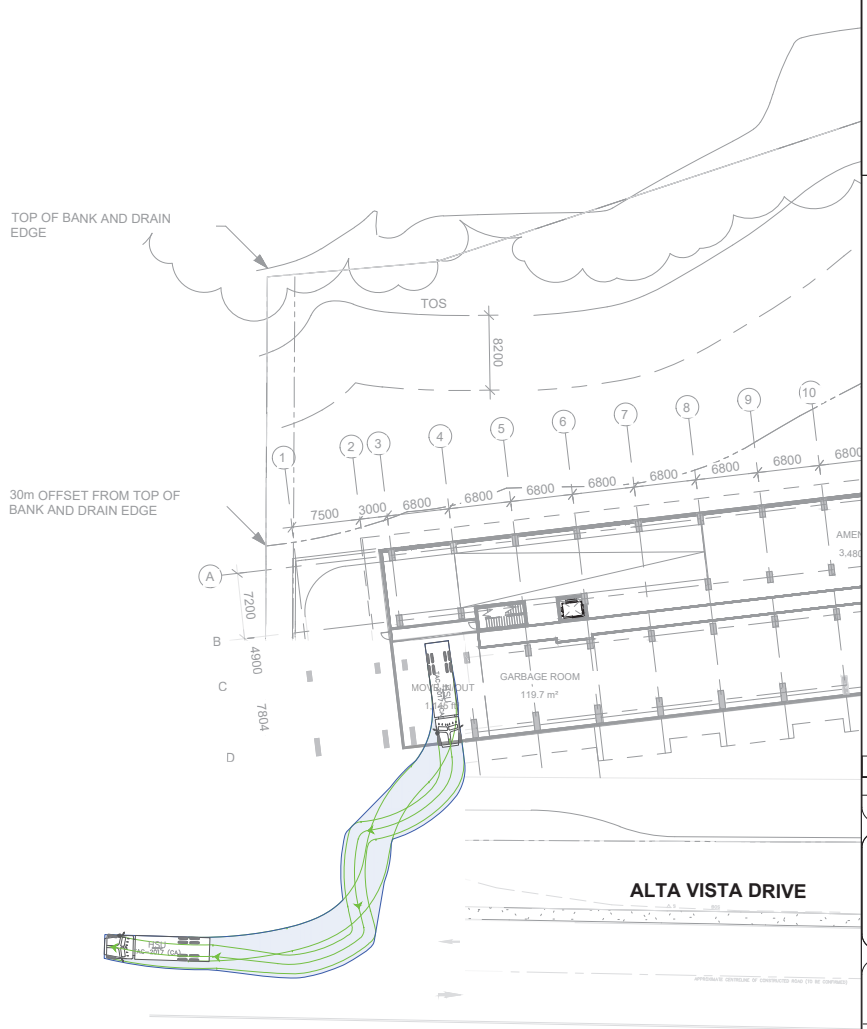

Notes:

Key Plan:

11500

HSU

Width : 2600 mm
Track : 2600 mm
Lock to Lock Time : 6.0
Steering Angle : 40.0

02	Issued for Review:	EA	2025-12-17
REVISIONS	DESCRIPTION	DATE	BY
REVISIONS			

CGH Transportation
6 Plaza Court
Ottawa, ON
K2G 3Z1
(343) 999-9117

CLIENT: SOUL ALTA VISTA GP INC.

ARCHITECT:

SITE: 1867 ALTA VISTA

TITLE: Turning Movements (2)



SCALE: AT A3:	DATE: 2025-12-17	DRAWN: EA	CHECKED: JK
PROJECT NO: 2025-050	DRAWING NO: 002	REVISION: 02	

Garbage Collection Inbound Movement

Garbage Collection Outbound Movement

Notes:

Key Plan:

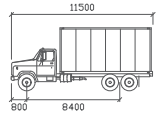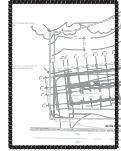

HSU

Width : 2600
Track : 2600
Lock to Lock Time : 6.0
Steering Angle : 40.0

02	Issued for Review:	EA	2025-12-17
RE	REVISIONS	REV	DATE
01	ISSUED		



CGH Transportation
6 Plaza Court
Ottawa, ON
K2G 3Z1
(343) 999-9117

CLIENT: SOUL ALTA VISTA GP INC.

ARCHITECT:

SITE:
1867 ALTA VISTA


TITLE:
Turning Movements (3)

SCALE: AT A3:	DATE:	DRAWN:	CHECKED:
NTS	2025-12-17	EA	JK
PROJECT NO:	DRAWING NO:	REVISION:	
2025-050	003	02	



Passenger Vehicle Movements

30m OFFSET FROM TOP OF BANK AND DRAIN EDGE

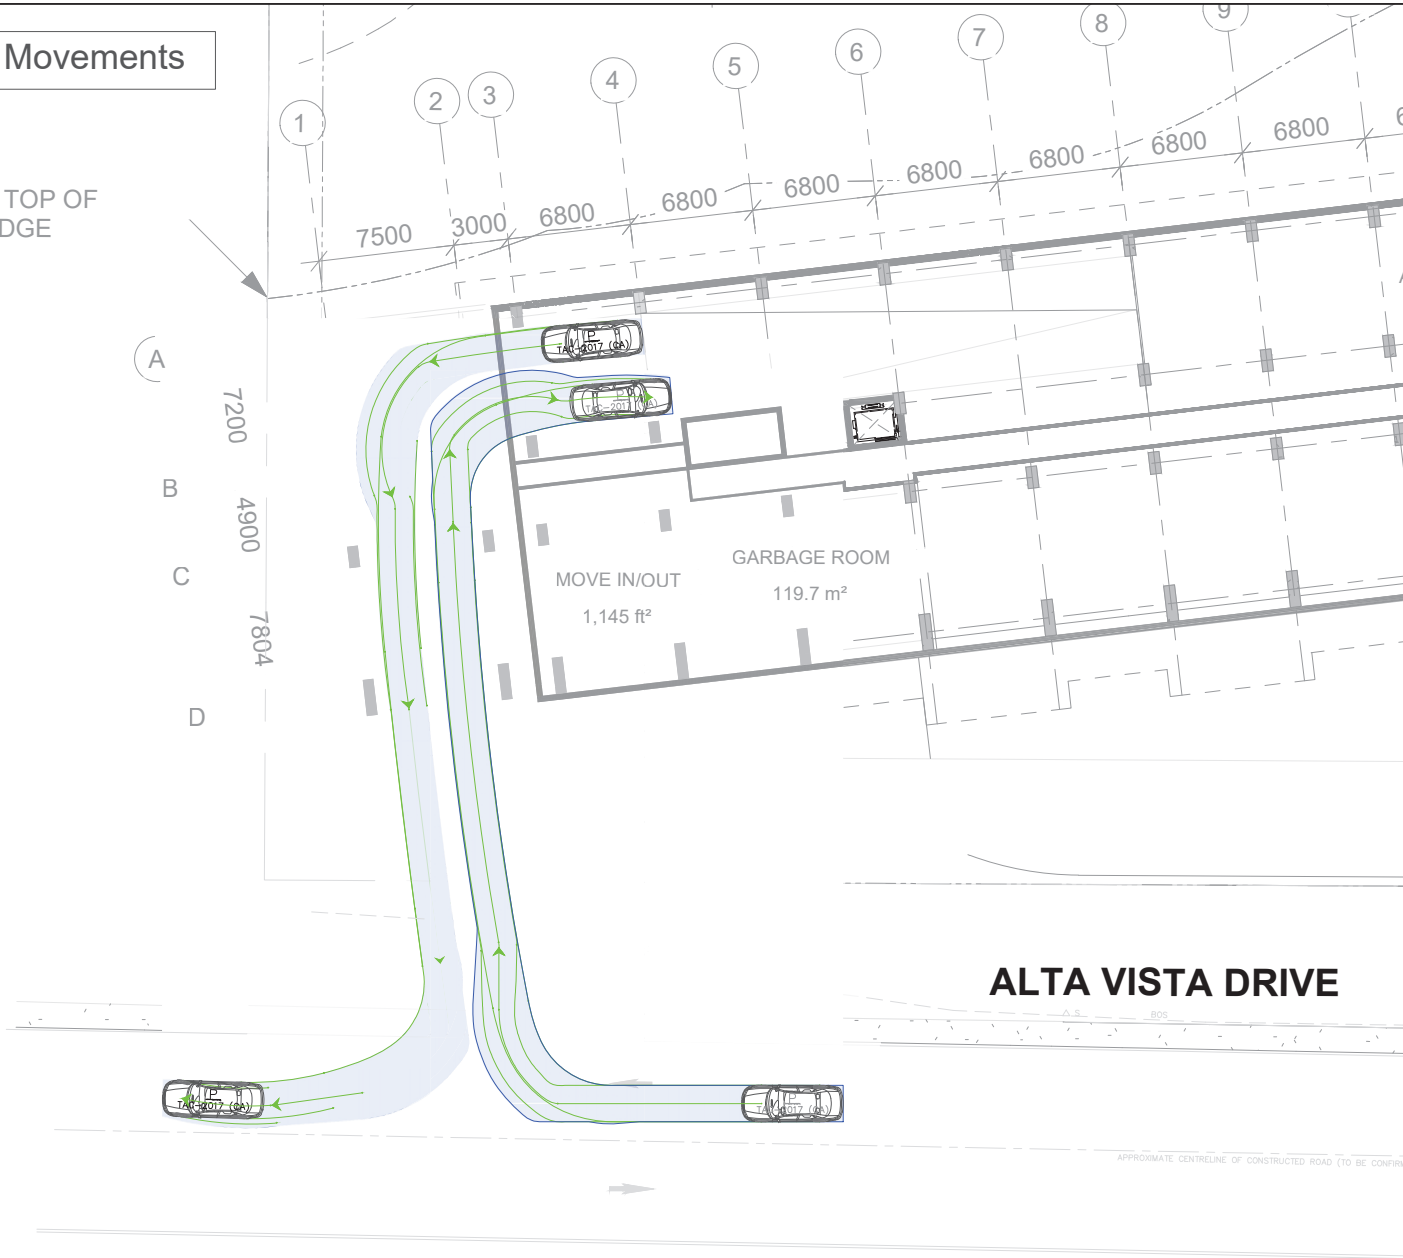

Notes:

Key Plan:

P

Width : 2000 mm
Track : 2000 mm
Lock to Lock Time : 6.0
Steering Angle : 35.9

02	Issued for Review:	EA	2025-12-17
RD	REVISIONS	REV	DATE

CGH Transportation
6 Plaza Court
Ottawa, ON
K2G 3Z1
(343) 999-9117

CLIENT: SOUL ALTA VISTA GP INC.

ARCHITECT:

SITE: 1867 ALTA VISTA

TITLE: Turning Movements (4)

SCALE: AT AS: NTS	DATE: 2025-12-17	DRAWN: EA	CHECKED: JK
PROJECT NO: 2025-050	DRAWING NO: 004	REVISION: 02	



Notes:

Key Plan:

Aerial Fire

Width

Track

Lock to Lock Time

Steering Angle

mm

: 2540

: 2540

: 6.0

: 37.0

02	Issued for Review:	EA	2025-12-17
RE	REVISIONS	REV	DATE
REVISIONS			

CGH Transportation

6 Plaza Court

Ottawa, ON

K2G 3Z1

(343) 999-9117

CLIENT

SOUL ALTA VISTA GP INC.

ARCHITECT


SITE

1867 ALTA VISTA


TITLE

Turning Movements (5)

SCALE: AT A3:	DATE:	DRAWN:	CHECKED:
NTS	2025-12-17	EA	JK
PROJECT NO:	DRAWING NO:	REVISION:	
2025-050	005	02	

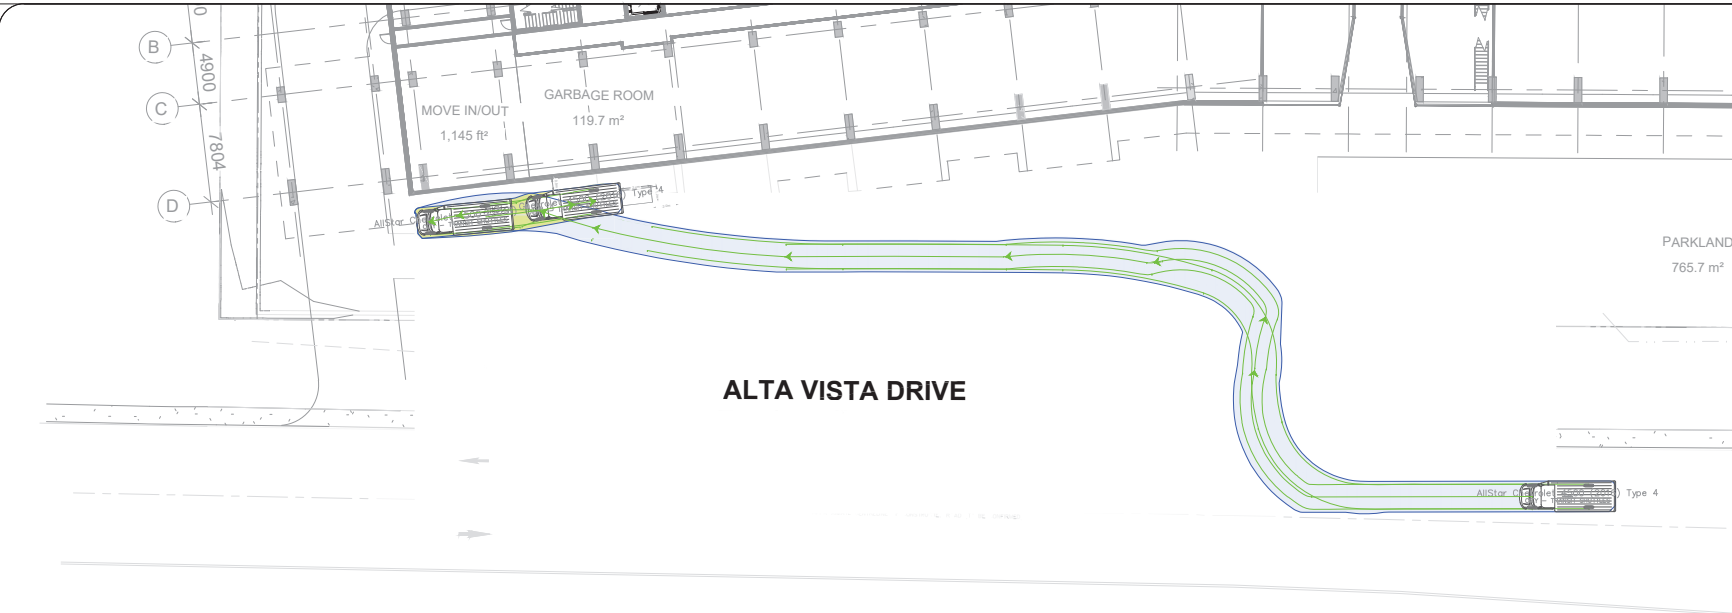

Para Transpo Inbound Movement - Rear Boarding

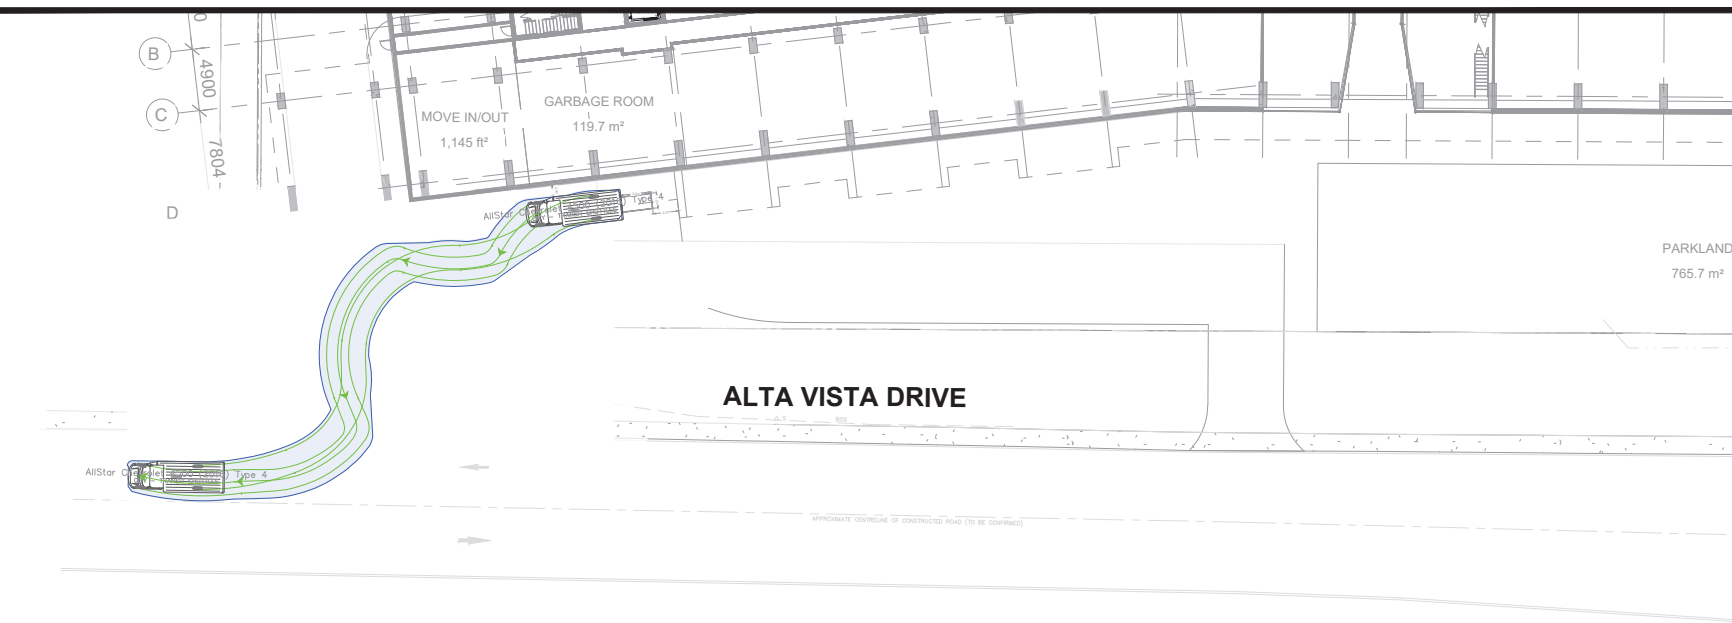

Para Transpo Outbound Movement - Rear Boarding

Notes:

Key Plan:

7625
4495

AllStar Chevrolet 4500 (2016) Type 4

Width : 2438
Track : 1957
Lock to Lock Time : 6.0
Steering Angle : 34.2

02	Issued for Review:	EA	2025-12-17
01	Revisions:	EA	2025-12-17

CGH Transportation
6 Plaza Court
Ottawa, ON
K2G 3Z1
(343) 999-9117


CLIENT: SOUL ALTA VISTA GP INC.

ARCHITECT:


SITE: 1867 ALTA VISTA

TITLE: Turning Movements (6)

SCALE: AS SHOWN	DATE: 2025-12-17	DRAWN: EA	CHECKED: JK
PROJECT NO: 2025-050	DRAWING NO: 006	REVISION: 02	

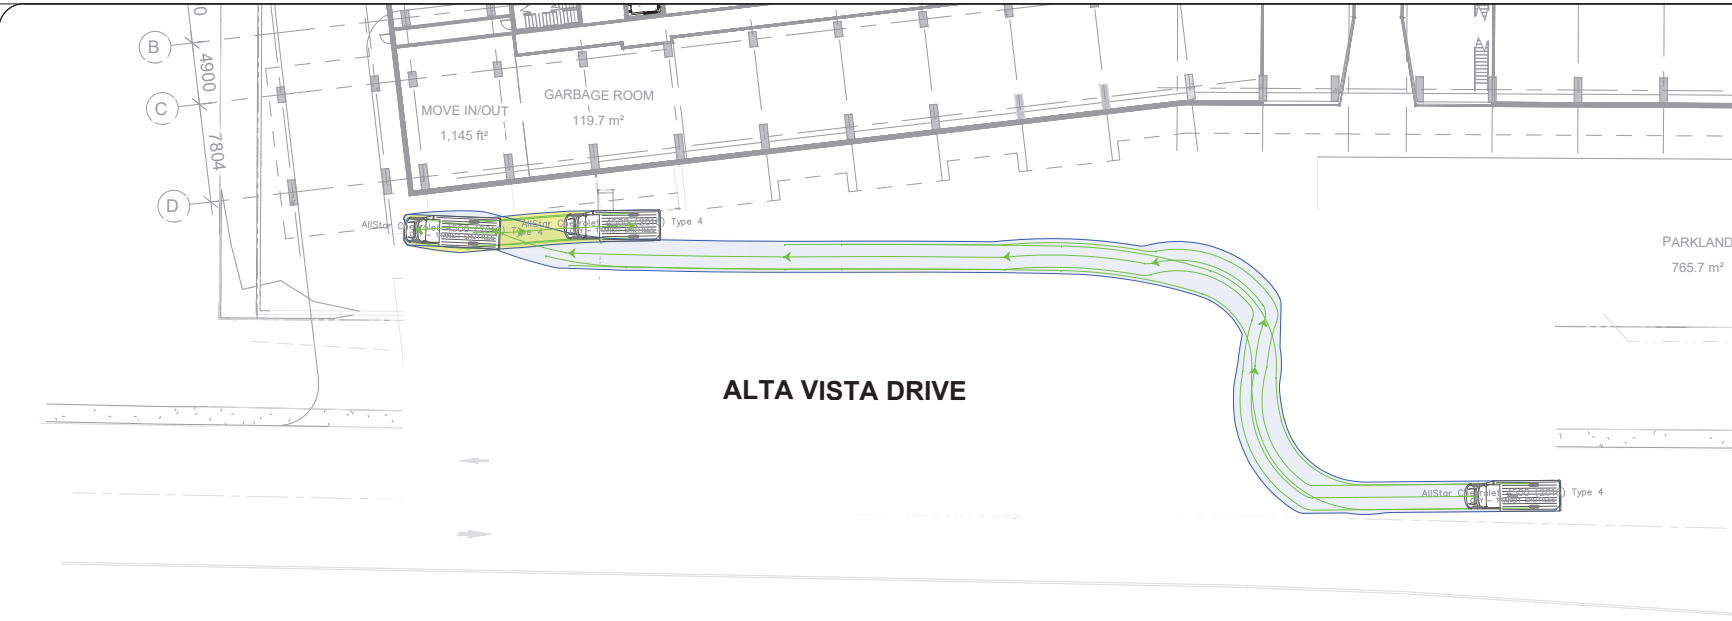


Para Transpo Inbound Movement - Side Boarding

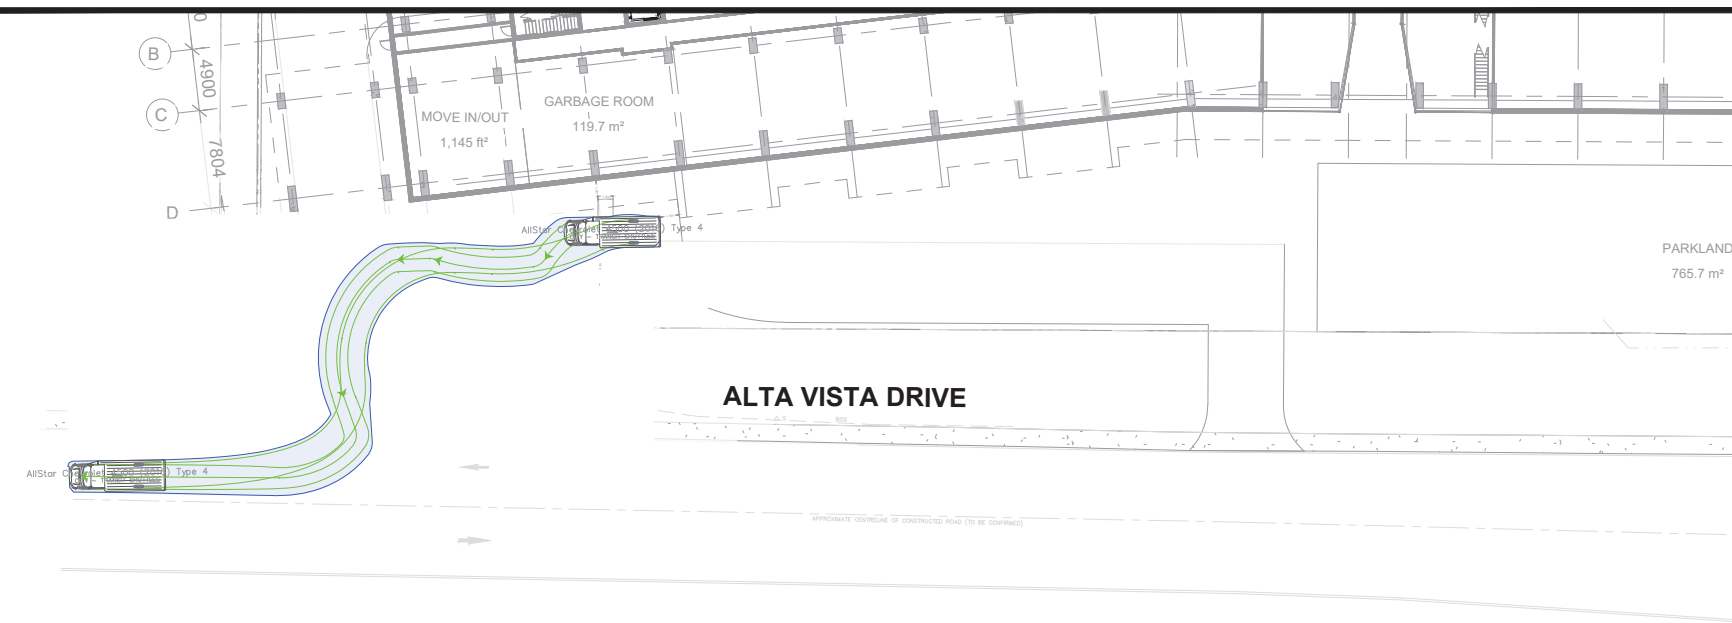


Para Transpo Outbound Movement - Side Boarding

Notes:

Key Plan:

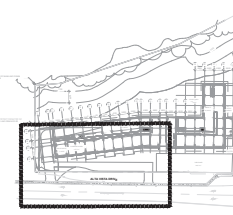

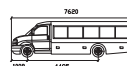

AllStar Chevrolet 4500 (2016) Type 4
VIN: 1G1ZB5H41L1111111
Year: 2016
Make: Chevrolet
Model: 4500
Type: Type 4

02	Issued for Review:	EA	2025-12-17
REV	DESCRIPTION	DATE	BY
01	ISSUED FOR REVIEW	2025-12-17	EA



CGH Transportation
6 Plaza Court
Ottawa, ON
K2G 3Z1
(343) 999-9117

CLIENT: SOUL ALTA VISTA GP INC.

ARCHITECT:

SITE: 1867 ALTA VISTA

TITLE: Turning Movements (7)

SCALE: AT AS	DATE: 2025-12-17	DRAWN: EA	CHECKED: JK
PROJECT NO: 2025-050	DRAWING NO: 007	REVISION:	02

Appendix G

MMLOS Analysis

Multi-Modal Level of Service - Segments Form

Project: 1867 Alta Vista
Consultant: CGH Transportation
Date: Dec 16, 2025
Scenario: Ex/Fut

Segment Name		Alta Vista Drive			
OP Transect / Policy Area		Within 600m of a rapid transit station			
Segment Component		Majority (>50%)		Critical	
Side of Street		W or N	E or S	W or N	E or S
Pedestrian	PLOS Inputs				
	Posted Speed (km/h)	50 km/h		50 km/h	
	Two-Way ADT	15,578		15,578	
	Pedestrian Facility	Sidewalk	Sidewalk	Sidewalk	Sidewalk
	Does the facility meet the TMP Sidewalk or MUP Policy? If not, for MUPs, does the location have a low volume of peak daily users AND are pedestrian volumes likely less than 20% of total users?	Yes	Yes	Yes	Yes
	Facility Width (m)	1.80m	1.80m	1.80m	1.80m
	Offset from Motor Vehicle Travel Lanes (m)	≥ 3.0m	1.5-2.99m	1.5-2.99m	1.5-2.99m
	Presence of Adjacent Parking?	No	-	-	-
	General Purpose Curb Lane ADT	-	> 3000	> 3000	> 3000
	Max. Distance between Controlled Crossings (m)	> 400m	> 400m	> 400m	> 400m
	Score	3.75	3.00	3.00	3.00
	PLOS	B	C	C	C
Target PLOS	A				
Bicycle	BLOS Inputs				
	Cycling Route Classification	Cross-Town Bikeway			
	Cycling Facility	Painted or Physically Separated Bike Lanes	Painted or Physically Separated Bike Lanes	Painted or Physically Separated Bike Lanes	Painted or Physically Separated Bike Lanes
	Is the minimum level of separation provided according to OTM Book 18 Pre-Selection Nomograph - Rural Context (Figure 5.6)? (for paved shoulders)	-	-	-	-
	Facility Operation	Unidirectional	Unidirectional	Unidirectional	Unidirectional
	Pedestrian/Cyclist Volume	-	-	-	-
	Facility Width	2.0-2.5m	2.0-2.5m	2.0-2.5m	2.0-2.5m
	Boulevard/Buffer Width (excluding curb)	Advisory bike lane	Advisory bike lane	Advisory bike lane	Advisory bike lane
	Unsignalized Roadway Crossing Type (where cyclists are required to yield)	None	None	None	None
	Number of Travel Lanes at Crossing	-	-	-	-
	Crossing includes Median Refuge (≥ 2.7m)	-	-	-	-
	Cross-street Posted Speed (km/h)	-	-	-	-
	Cycling Path Blockages (e.g. bus stops and/or loading zones)	Rare	Rare	Frequent, Short Duration	Frequent, Short Duration
	Score	2.88	2.88	2.58	2.58
	BLOS	C	C	C	C
Target BLOS	A				
Transit	TLOS Inputs				
	Transit Facility	TP - Isolated Measures			
	Facility Type	Mixed Traffic	Mixed Traffic		
	Expected Transit Running Time	Unimpeded	Unimpeded		
	Transit Travel Speed (if available)	Enter Speed (if available)	Enter Speed (if available)		
	TLOS	B	B		
Target TLOS	C				
Public Realm	PRLOS Inputs				
	Context	Other Streets	Other Streets		
	Inner Boulevard Width	2.0-3.99m	≤ 0.6m		
	Middle Boulevard Width	≤ 0.5m	≤ 0.5m		
	Outer Boulevard (Frontage) Width	≥ 3.0m	≥ 3.0m		
	Transit Route on Segment?	Yes	Yes		
	Bus Stop Elements	Curbside landing zone with shelter behind sidewalk	Curbside landing zone with shelter behind sidewalk		
	Number of Midblock Traffic Lanes (both travel directions)	≤ 2			
	Score	21.00	21.00		
	PRLOS	B	B		
	B				