

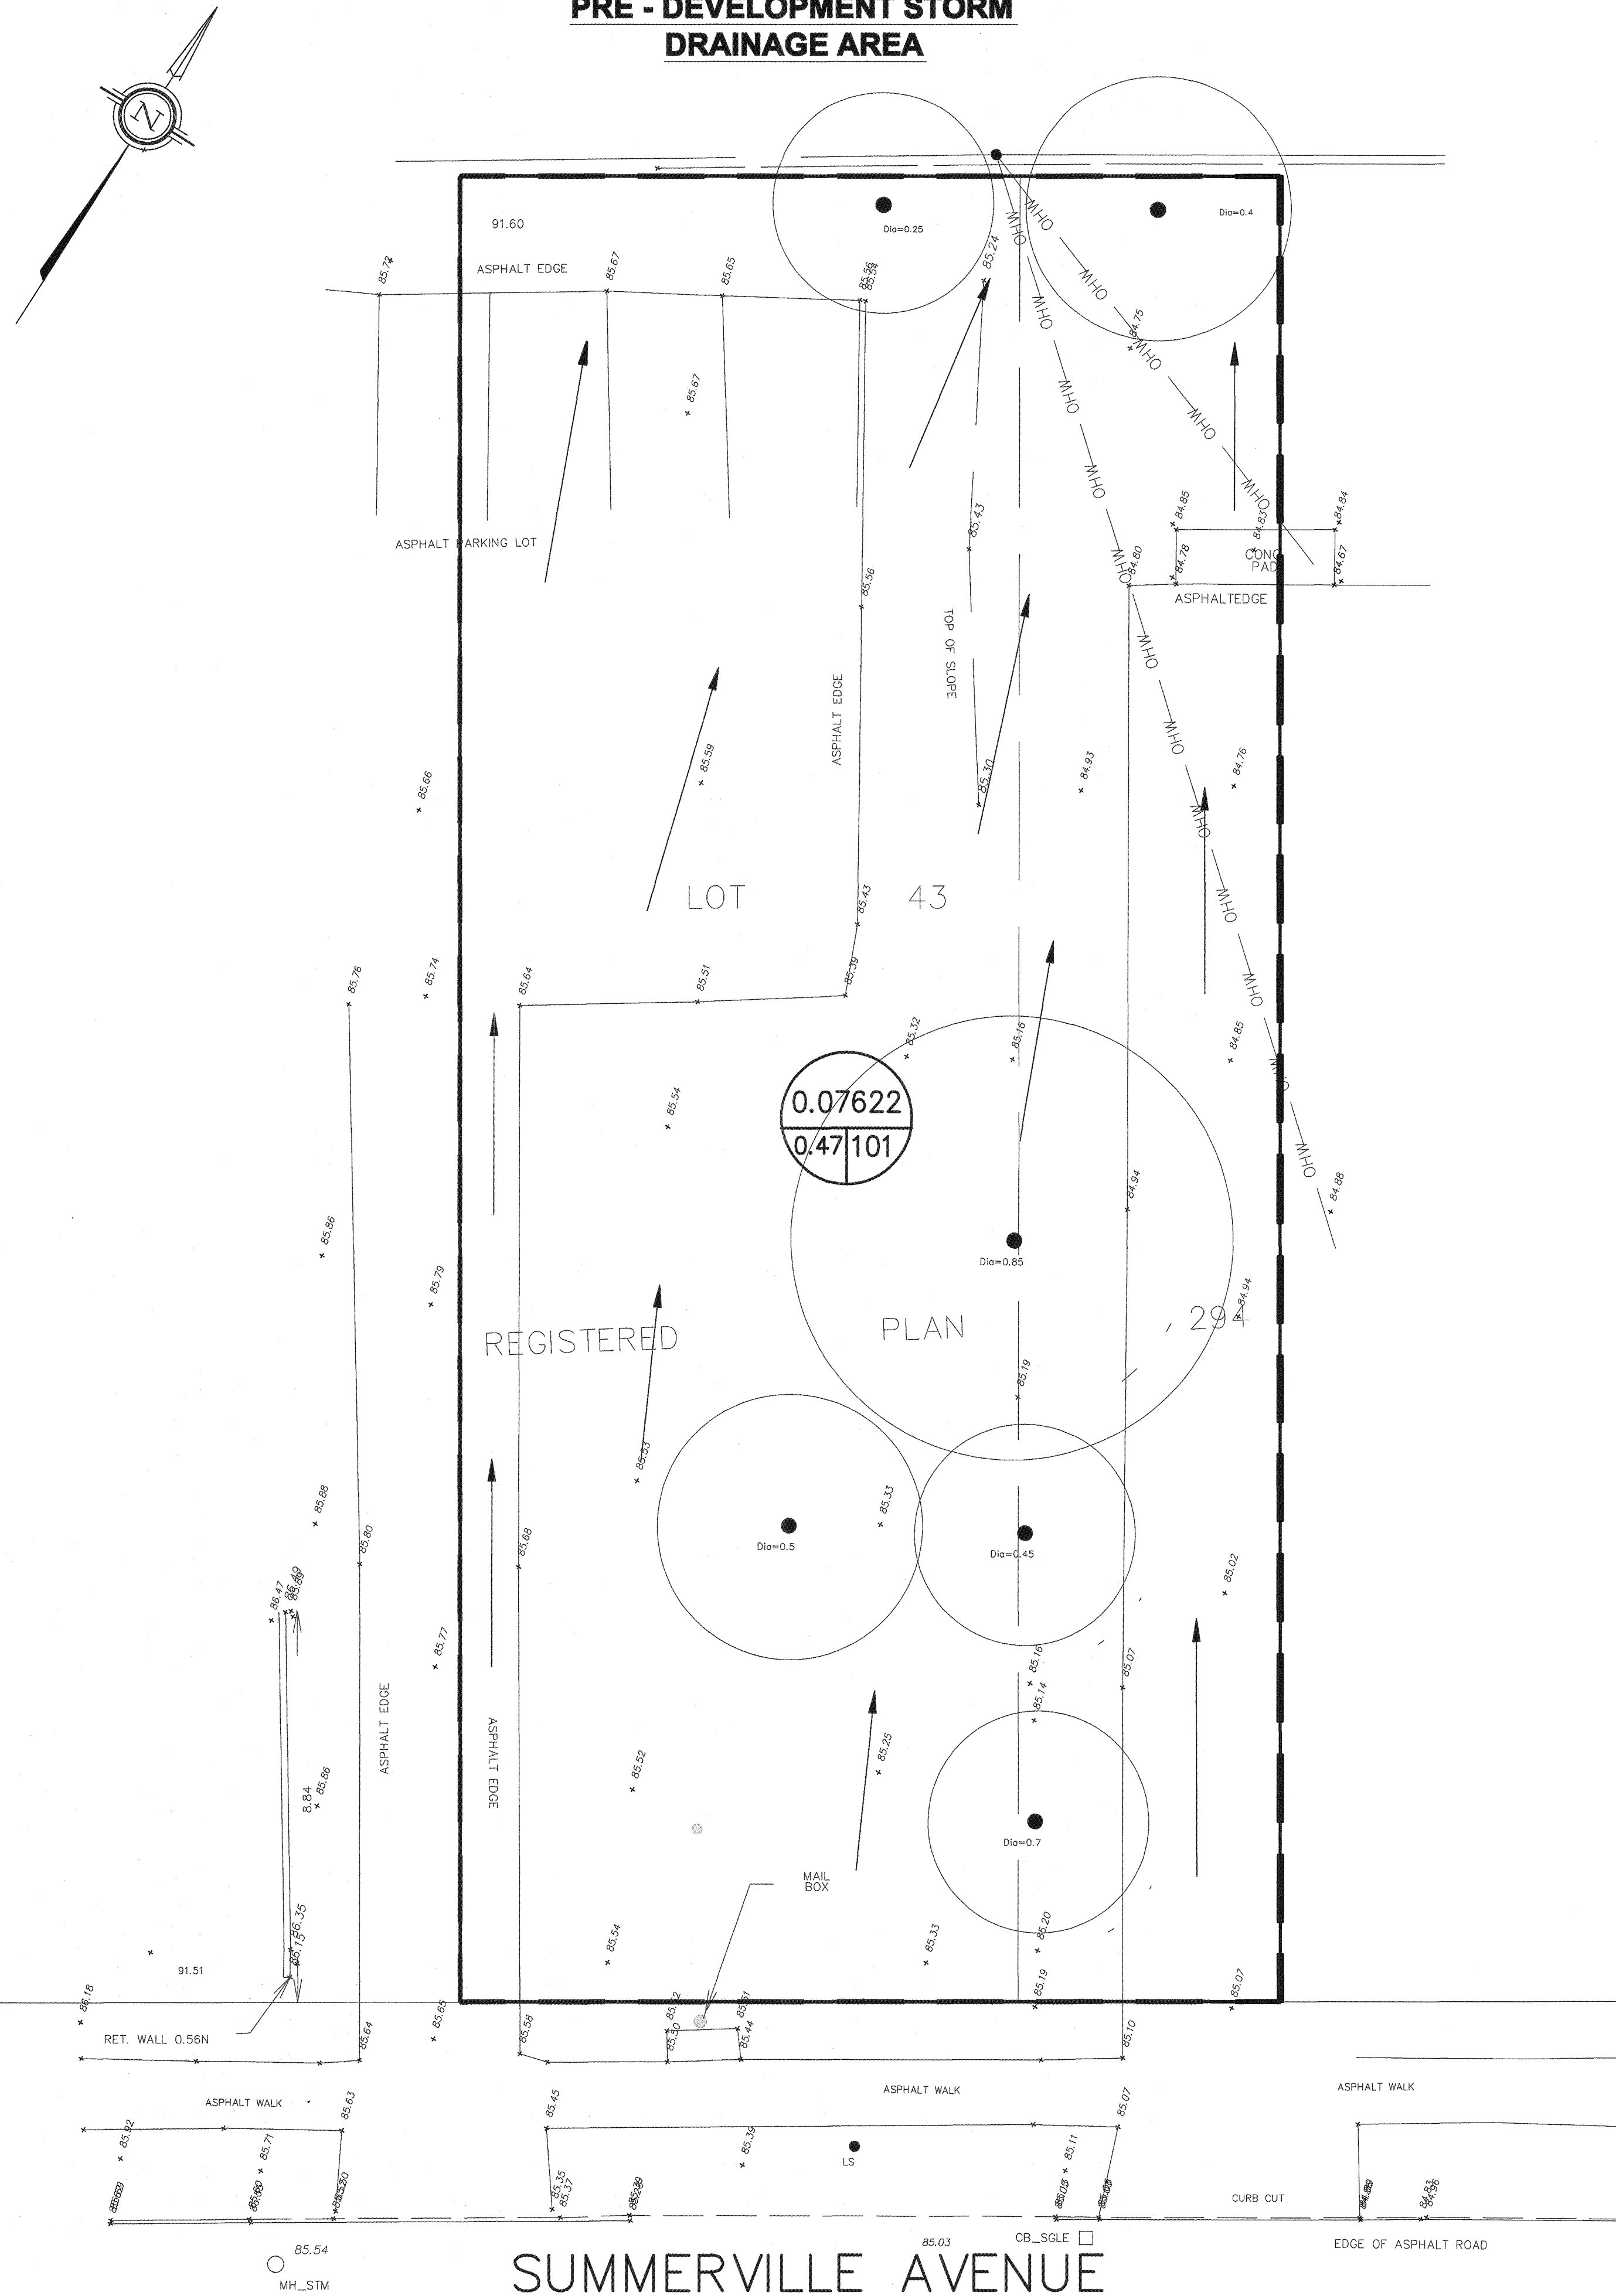


PRE - DEVELOPMENT STORM DRAINAGE AREA

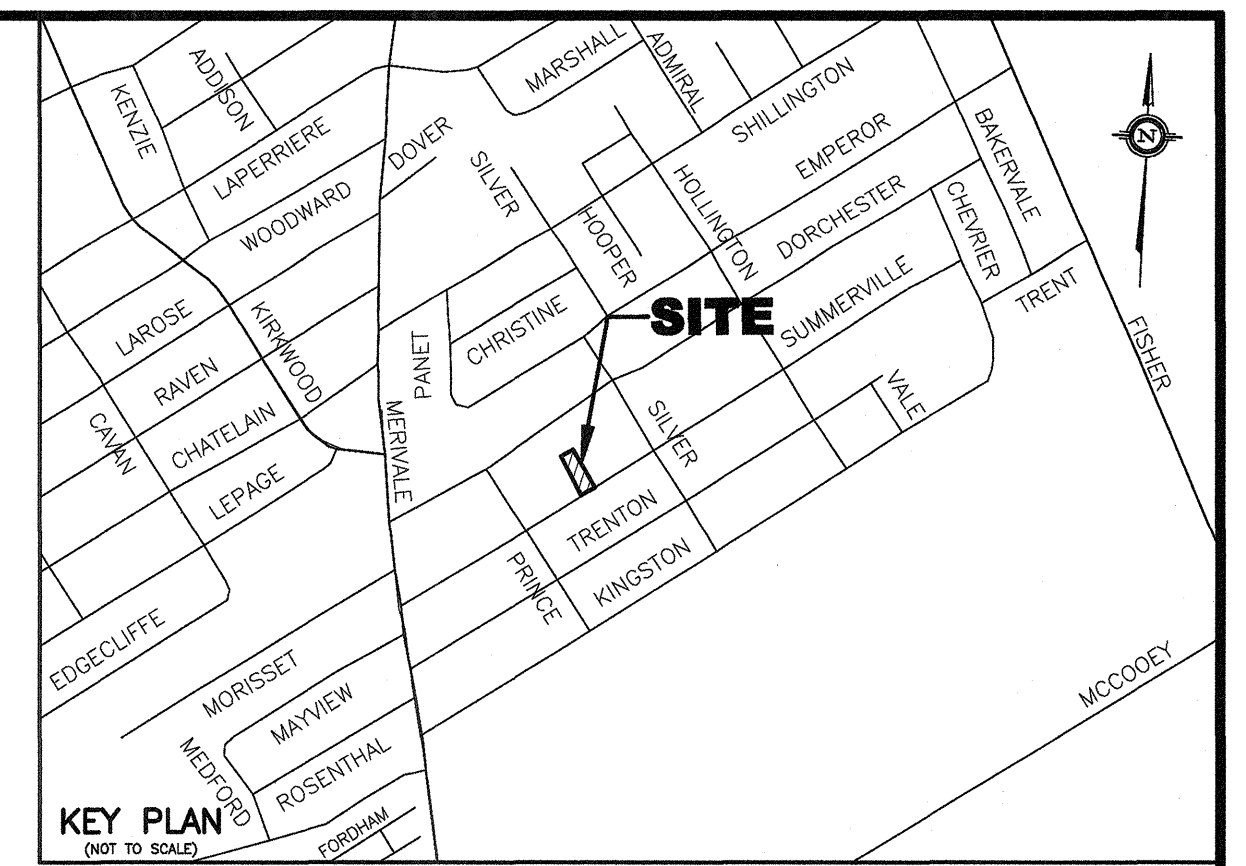

POST DEVELOPMENT STORM DRAINAGE AREA

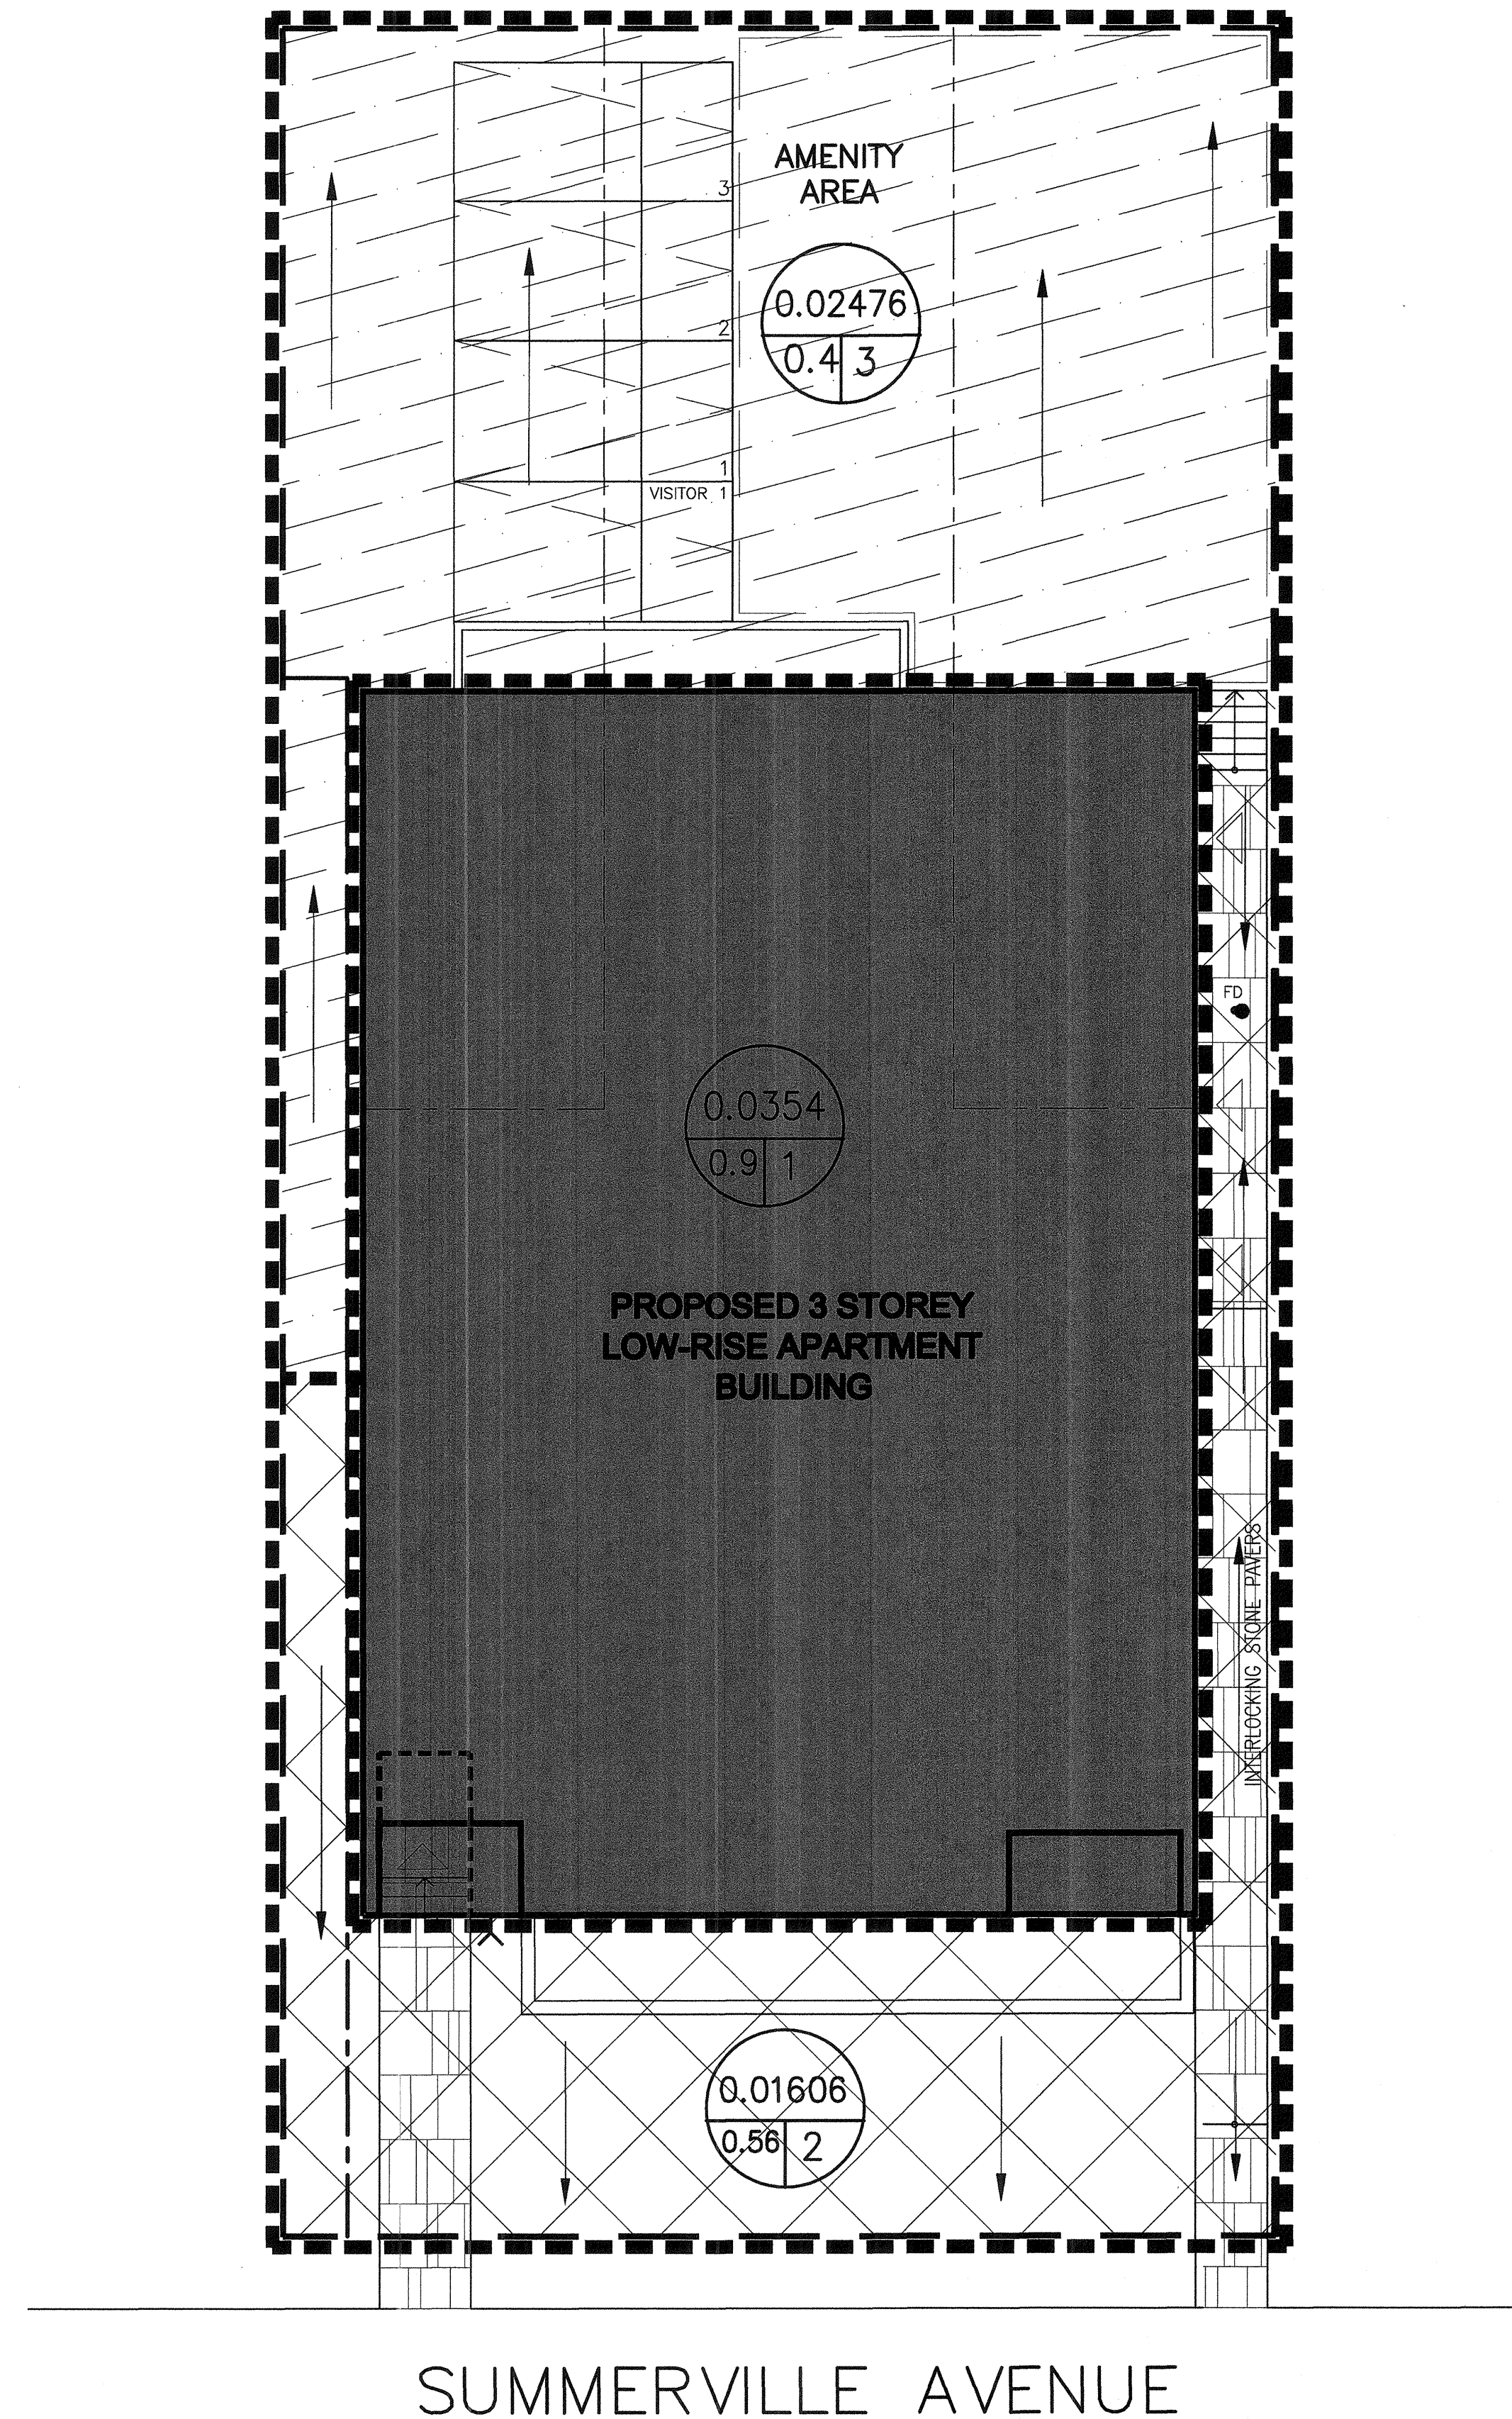

- LEGEND**
- FD PROPOSED FLOOR DRAIN LOCATION
 - DEVELOPMENT LOT LIMITS
 - LIMIT OF STORM DRAINAGE AREA
 - 0.002 DRAINAGE AREA IN HECTARES
 - 0.4 DRAINAGE NODE NUMBER
 - COEFFICIENT OF RUNOFF
 - CONTROLLED DRAINAGE AREA
 - UN-CONTROLLED DRAINAGE AREA DRAINING TO THE FRONT OF LOT
 - UN-CONTROLLED DRAINAGE AREA DRAINING TO THE REAR OF LOT

NOTE:



- DRAINAGE AREA IDENTIFIED AS NODE #1 IS A CONTROLLED POST DEVELOPMENT AREA
- DEVELOPMENT AREA OF SITE = 762.2 sq.m.

APPROVED
By Lily Xu at 3:30 pm, Feb 13, 2020

Lily Xu

LILY XU, MCIP, RPP
(A) MANAGER, DEVELOPMENT REVIEW - SOUTH
PLANNING, INFRASTRUCTURE & ECONOMIC
DEVELOPMENT DEPARTMENT, CITY OF OTTAWA

NO.	REVISION	DATE	BY
2	REVISIONS AS PER CITY'S REVIEW COMMENTS OF DECEMBER 13, 2019	12/20/19	TLM
1	REVISIONS AS PER ARCHITECT'S NEW SITE PLAN OF OCTOBER 31, 2019	11/14/19	TLM

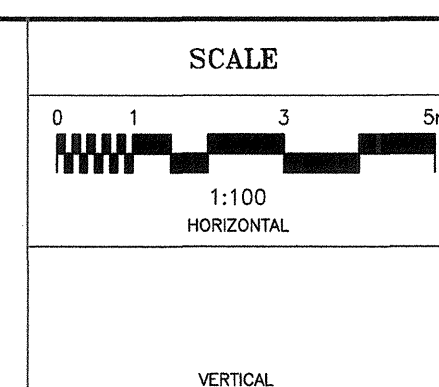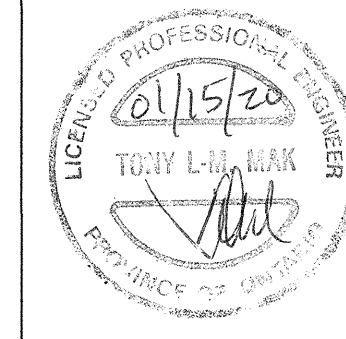

DESIGN	T.L.M.
CHECKED	T.L.M.
DRAWN BY	P.M.
CHECKED	T.L.M.
APPROVED	T.L.M.

PROJECT

1295 SUMMERVILLE AVENUE
PART OF LOT 43 AND PART OF 44
REGISTERED PLAN 294
CITY OF OTTAWA

DRAWING TITLE

STORM DRAINAGE AREA PLAN

T.L. MAK ENGINEERING CONSULTANTS LTD. CONSULTING ENGINEERS		
PROJECT No.	DATE	DRAWING No.
818-19	MARCH 2019	D-1