
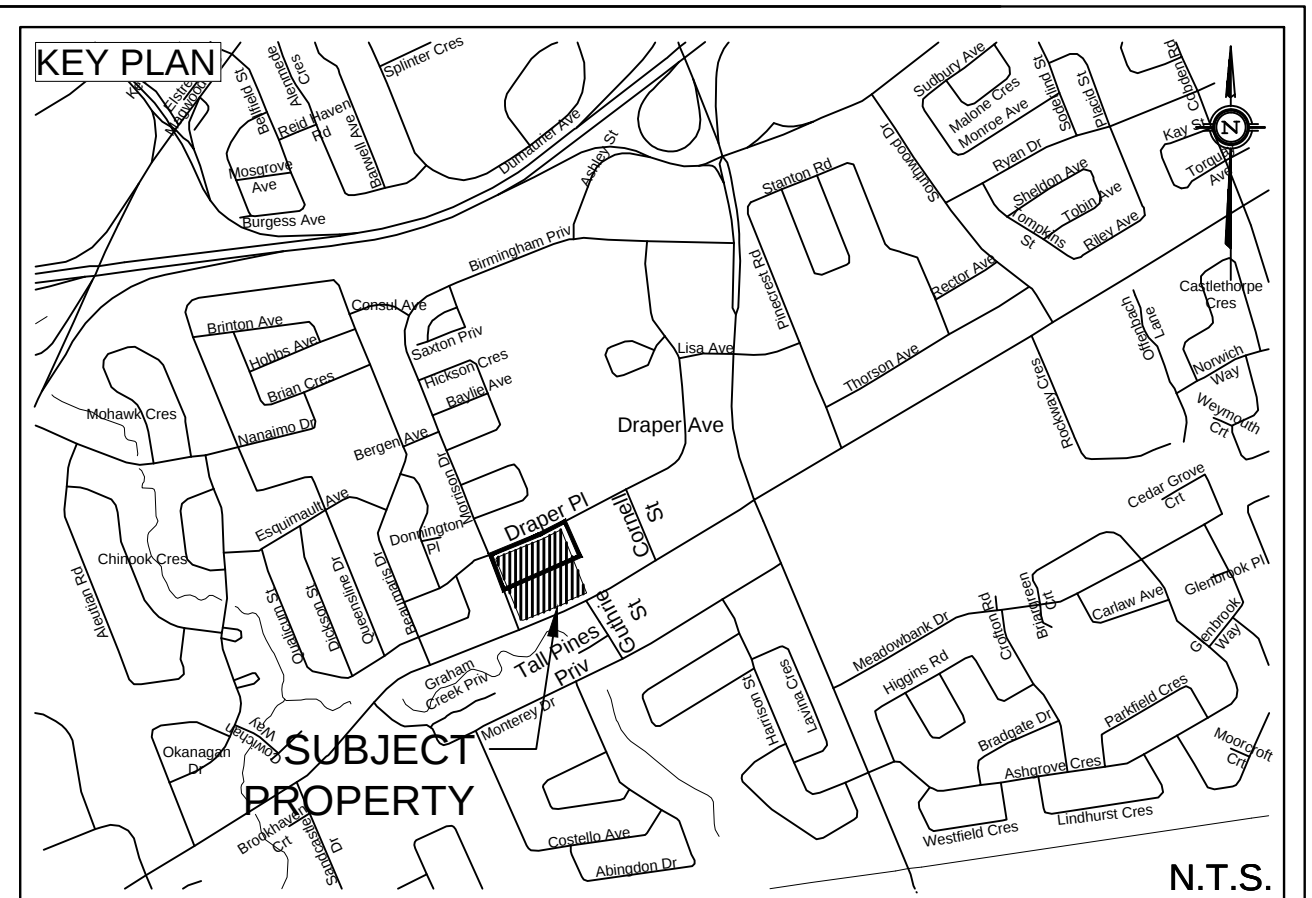


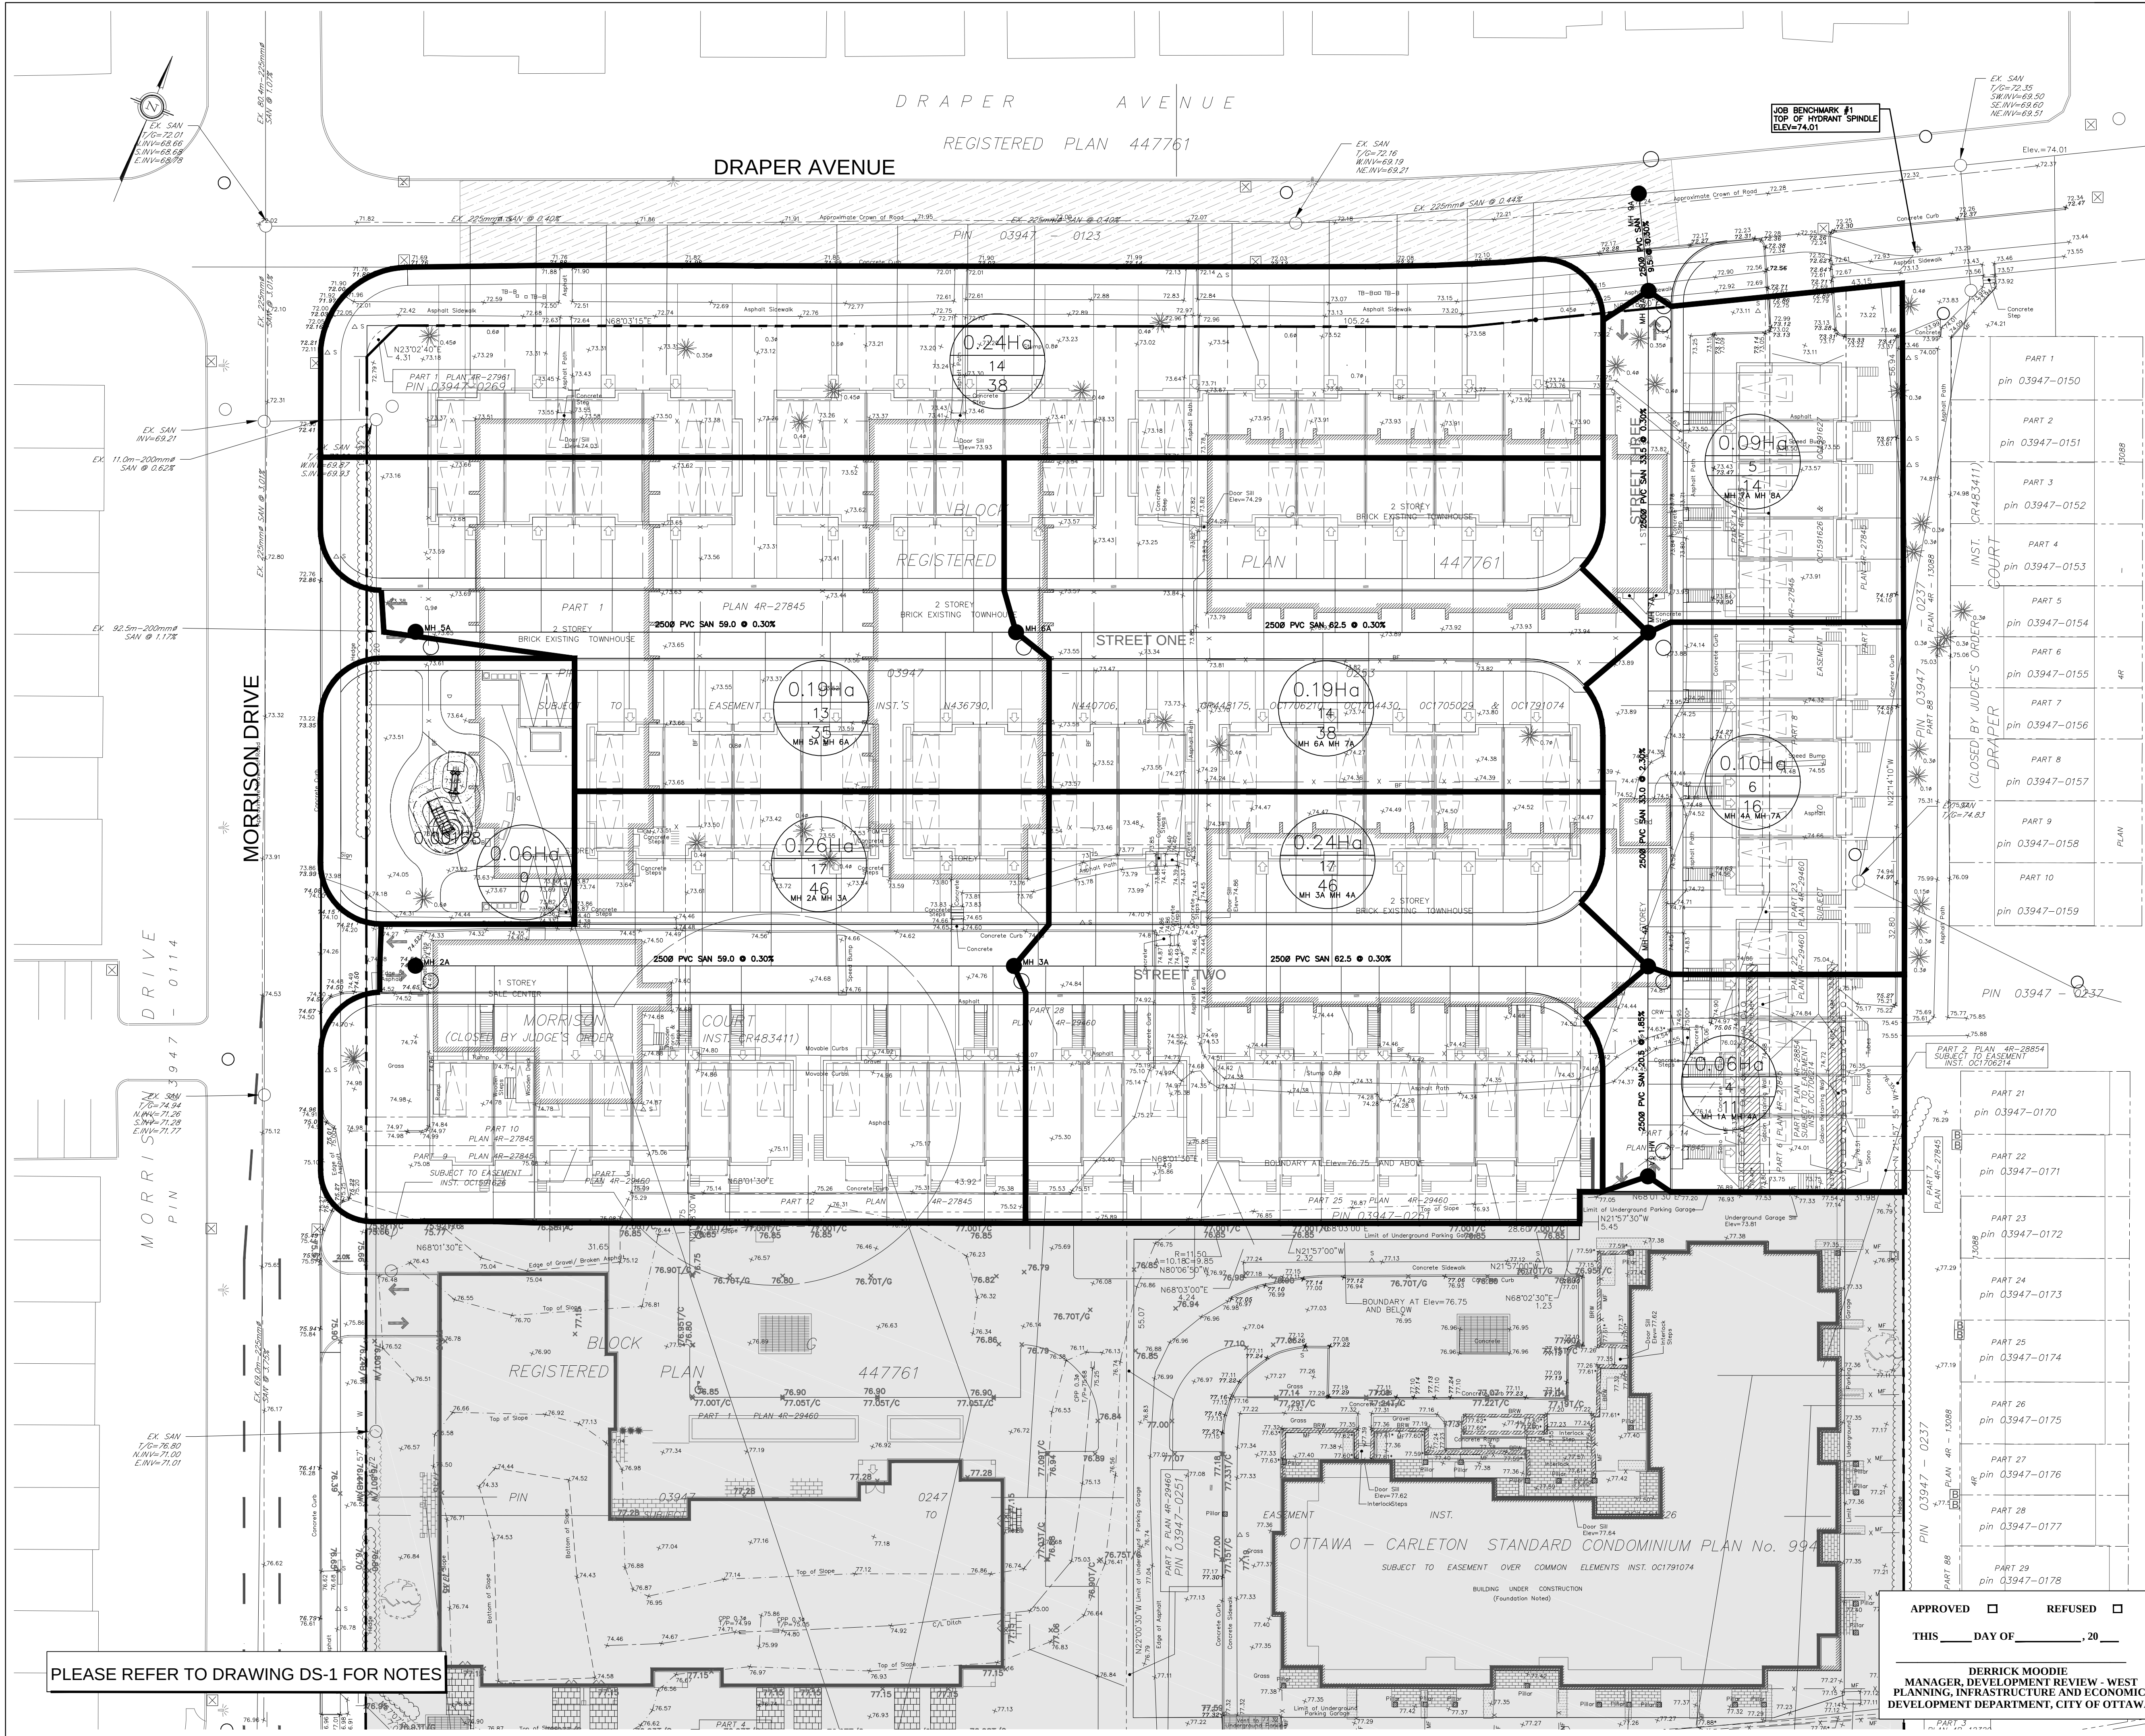

LEGEND

---	PROPERTY LINE
---	PROPOSED SANITARY SEWER
---	DRAINAGE DIVIDE
1.00Ha	AREA ID
10	NUMBER OF UNITS
25	POPULATION
MH T MH 2	UPSTREAM MANHOLE ID TO DOWNSTREAM MANHOLE ID

NOT FOR CONSTRUCTION

TOPOGRAPHIC INFORMATION
TOPOGRAPHIC INFORMATION PROVIDED BY ANNIS, O'SULLIVAN, VOLLEBEKK LTD.
PROJ. NO. 19336-17
DATED MAY 16, 2017

SITE PLAN INFORMATION
SITE PLAN PROVIDED BY RODERICK LAHEY ARCHITECTS
PROJ. NO. 1020
RECEIVED NOVEMBER 3, 2017

GEOTECHNICAL STUDY
GEOTECHNICAL RECOMMENDATIONS PROVIDED BY PATERSON GROUP INC.
PROJ. NO. PG1630-2
DATED OCTOBER 21, 2015

SITE SERVICING AND STORMWATER MANAGEMENT STUDY
SERVICING AND STORMWATER MANAGEMENT RECOMMENDATIONS PROVIDED BY DSEL
PROJ. NO. 17-927
DATED NOVEMBER 2017

BENCH MARK
TOP OF FIRE SPINDLE LOCATED NORTH EAST OF THE SUBJECT SITE
ELEV=74.01m

No.	BY	DATE	DESCRIPTION
2	A.J.G.	17.11.17	ISSUED FOR MUNICIPAL REVIEW
1	A.J.G.	17.06.14	ISSUED FOR MUNICIPAL REVIEW

PROJECT No. 17-927

PROFESSIONAL ENGINEER
R.D. FREEL
100163197
PROVINCE OF ONTARIO
2017-11-17 #17-927

SANITARY DRAINAGE PLAN - SUBCATCHMENTS
2710 DRAPER AVENUE - PHASE III © DSEL

GREATWISE DEVELOPMENT

333 Wilson Avenue, Suite 200
Toronto, Ontario, M3H 1T2

DSEL
david schaeffer engineering ltd
SANITARY SUBDIVISIONS

120 Iber Road Unit 103
Stittsville, Ontario, K2S 1E9
Tel. (613) 836-0856
Fax. (613) 836-7183
www.DSEL.ca

DESIGNED BY: A.J.G. CHECKED BY: A.D.F. DRAWING NO. SHEET NO.
SCALE: 1:300 DATE: NOVEMBER 2017 SAN-1 3 of 3