


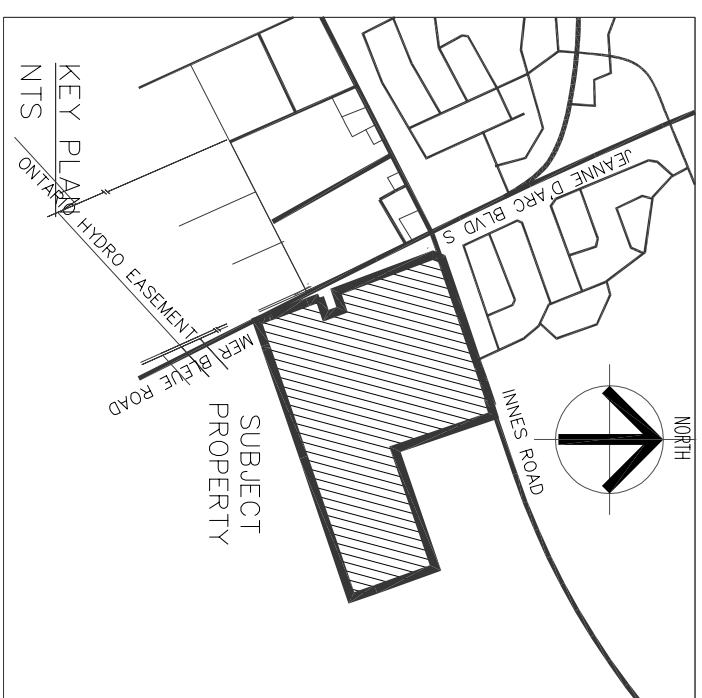

THIS SITE PLAN DRAWING AND THE SITE
BOUNDARIES BEARINGS ARE PREPARED BASED ON
PLAN OF SURVEY OF PART OF LOT 1, CONCESSION
11, GEOGRAPHIC TOWNSHIP OF CUMBERLAND AND
CITY OF OTTAWA, PIN (ALL OF 14563-0605)
PREPARED BY STANTEC GEOMATICS LTD., DATED
JULY 17, 2015.

PHASE 2 SA-002B

APPROVED ☐ REFUSED ☐

THIS _____ DAY OF _____, 20____

JEFF MCEWEN, P. ENG. MANAGER
DEVELOPMENT REVIEW EAST, PLANNING,
INFRASTRUCTURE AND ECONOMIC
DEVELOPMENT DEPARTMENT, CITY OF OTTAWA

[illegible]

This drawing contains copyright material belonging to the Architect.
The drawing was developed for a specific purpose; use for any other purpose is not permitted.
This drawing shall not be reproduced in whole or in part without the written approval of the Architect.
This drawing must be read in the context of all the other drawings which constitute the document.

PHASING SITE PLAN

SCALE: 1:450

COMMERCIAL DEVELOPMENT

SmartCentres


PETROFF

2260 TOWN CENTRE BLVD. SUITE 300
MARKHAM ONTARIO CANADA L3R 8H8
TEL. 905.470.7000 FAX. 905.470.2500

NAME BY	PC
---------	----

APRIL 02, 2018	
----------------	--

ECT No. **06099**
No. **SA-002B**

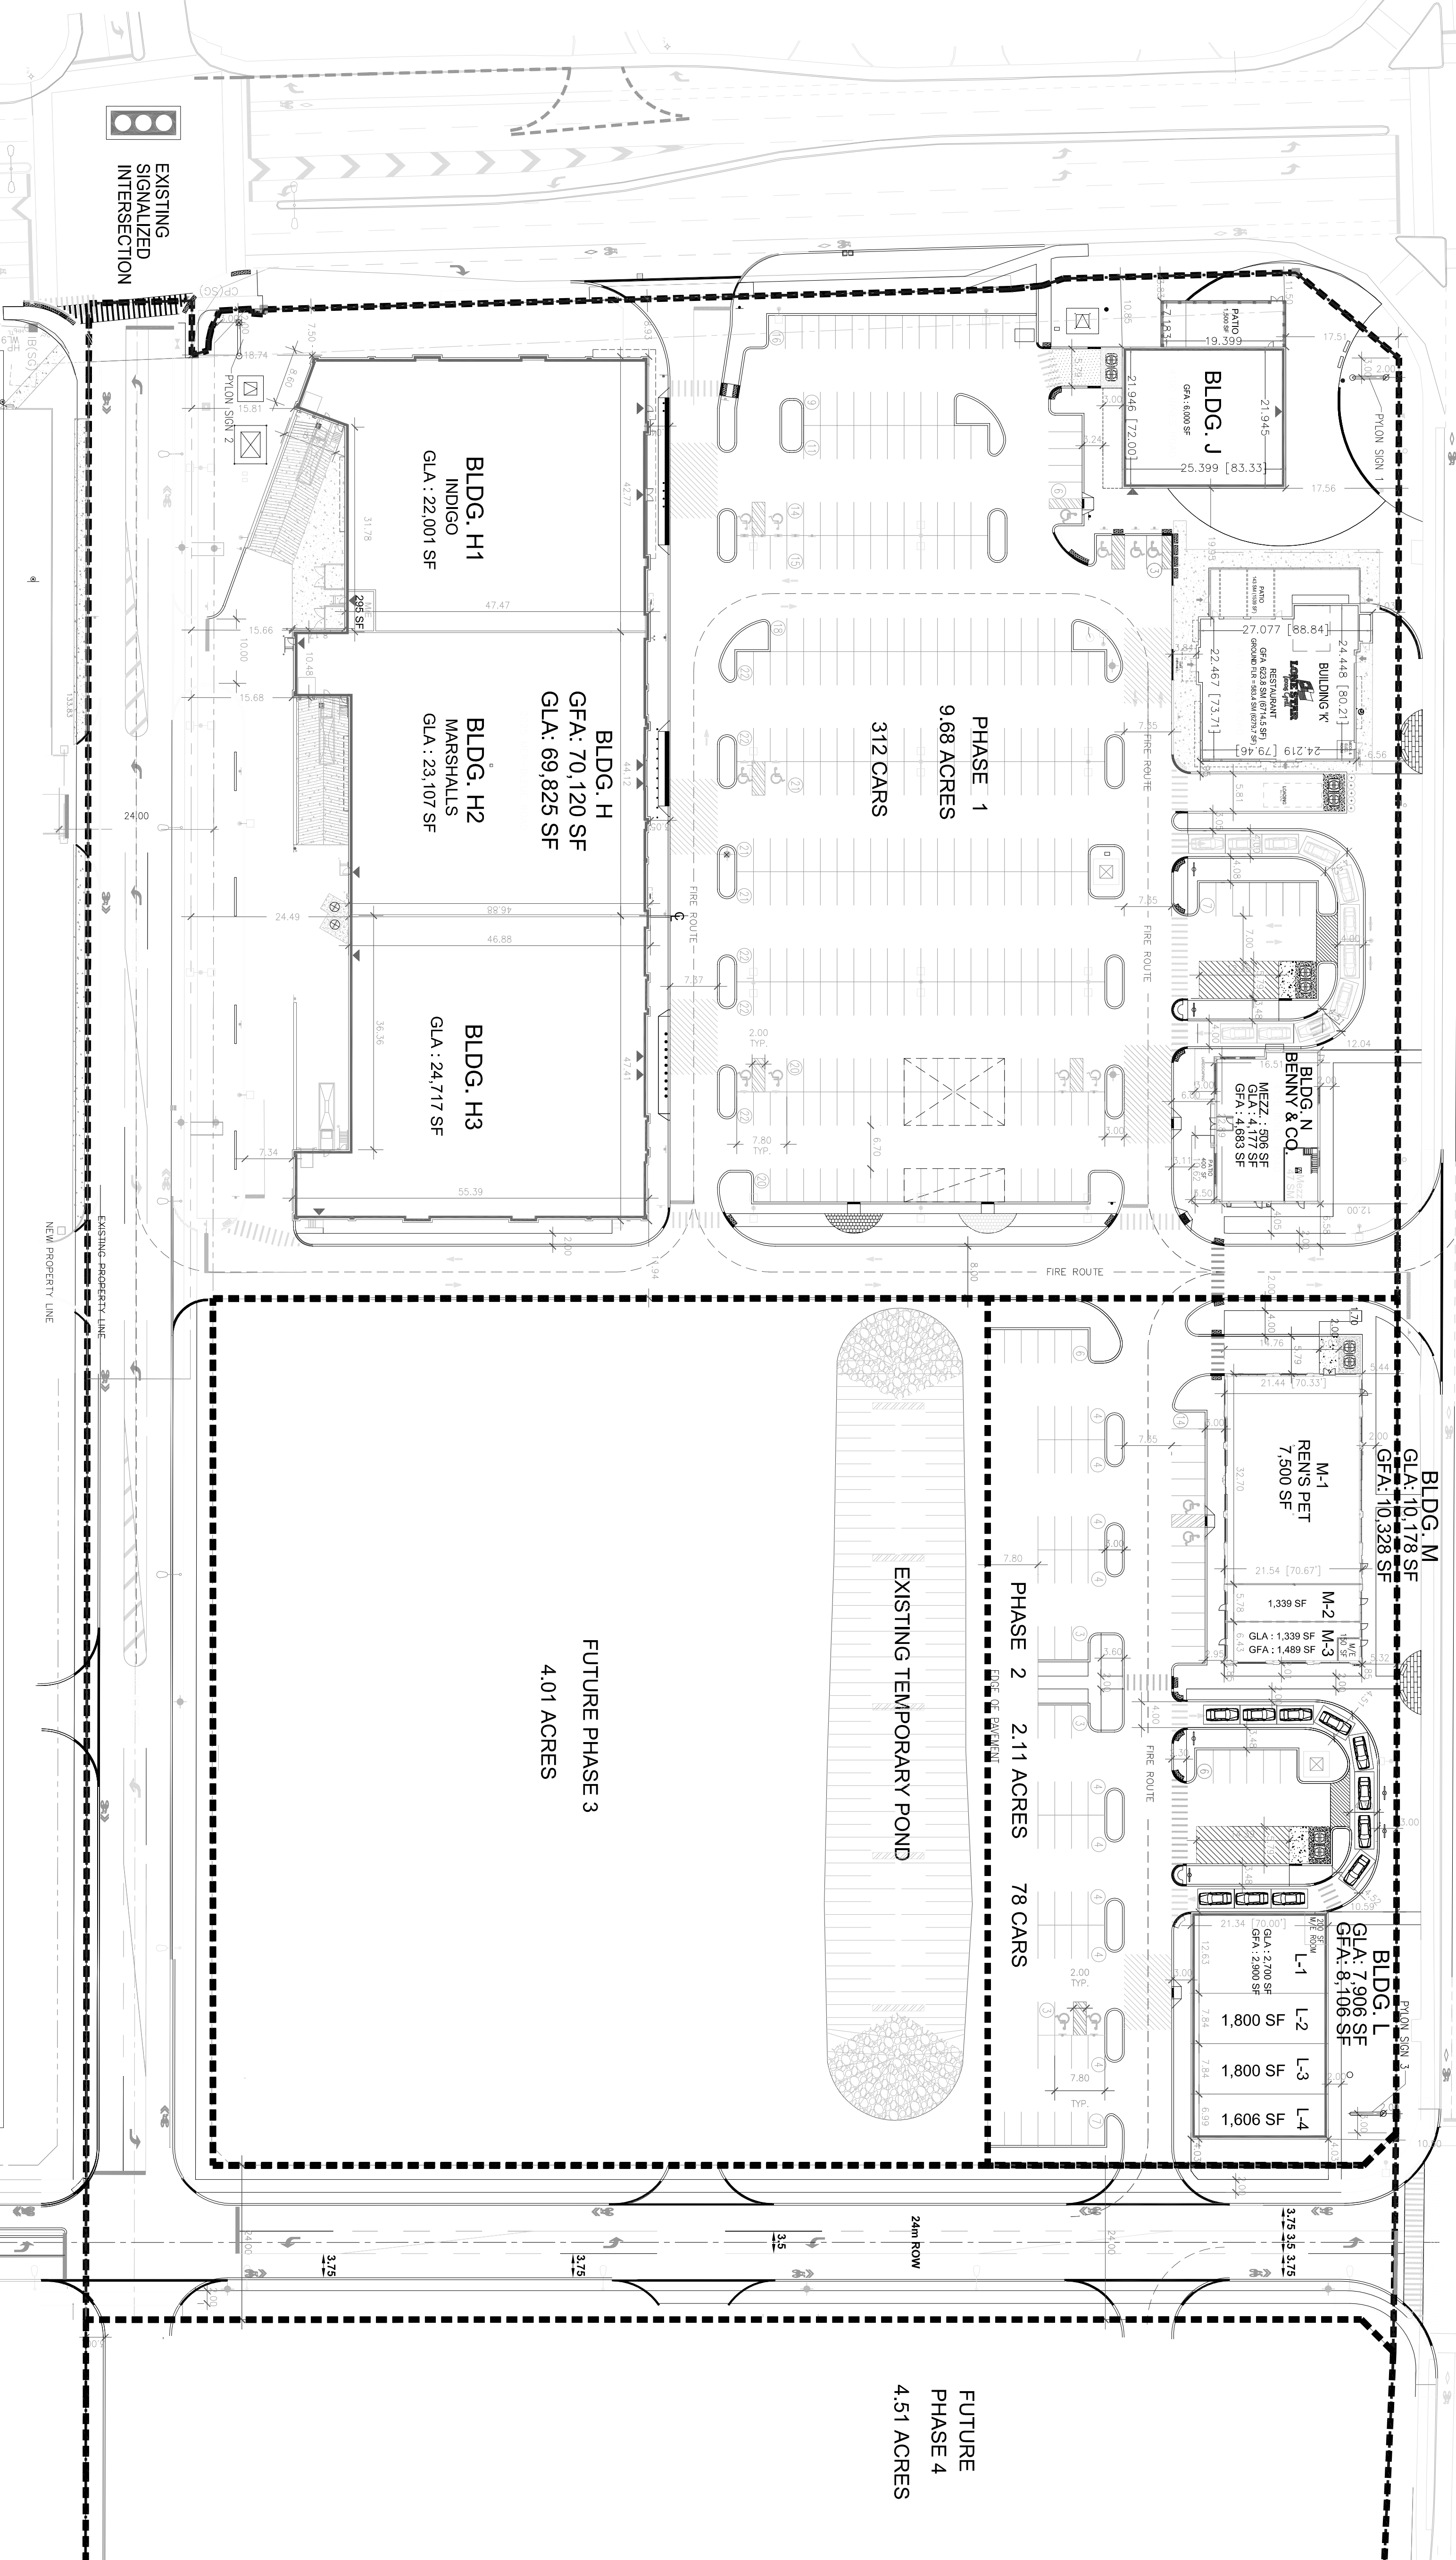

EXISTING
SIGNALIZED
INTERSECTION

EXISTING
SIGNALIZED
INTERSECTION